


ISO A1 594mm x 841mm  
 Approved:  
 Checked:  
 Designer:  
 Project Management Initials:  
 2021/10/29  
 PATH PROJECTS/60579757/DRAWING/REPORT/R04\_102.dgn  
 This drawing has been prepared for the use of AECOM's client. It may not be used, modified, reproduced or relied upon by third parties, except as agreed by AECOM or as required by law. AECOM accepts no responsibility, and disclaims any liability, whatsoever, for any loss or damage on this drawing without AECOM's express written consent. All measurements must be obtained from the stated dimensions.

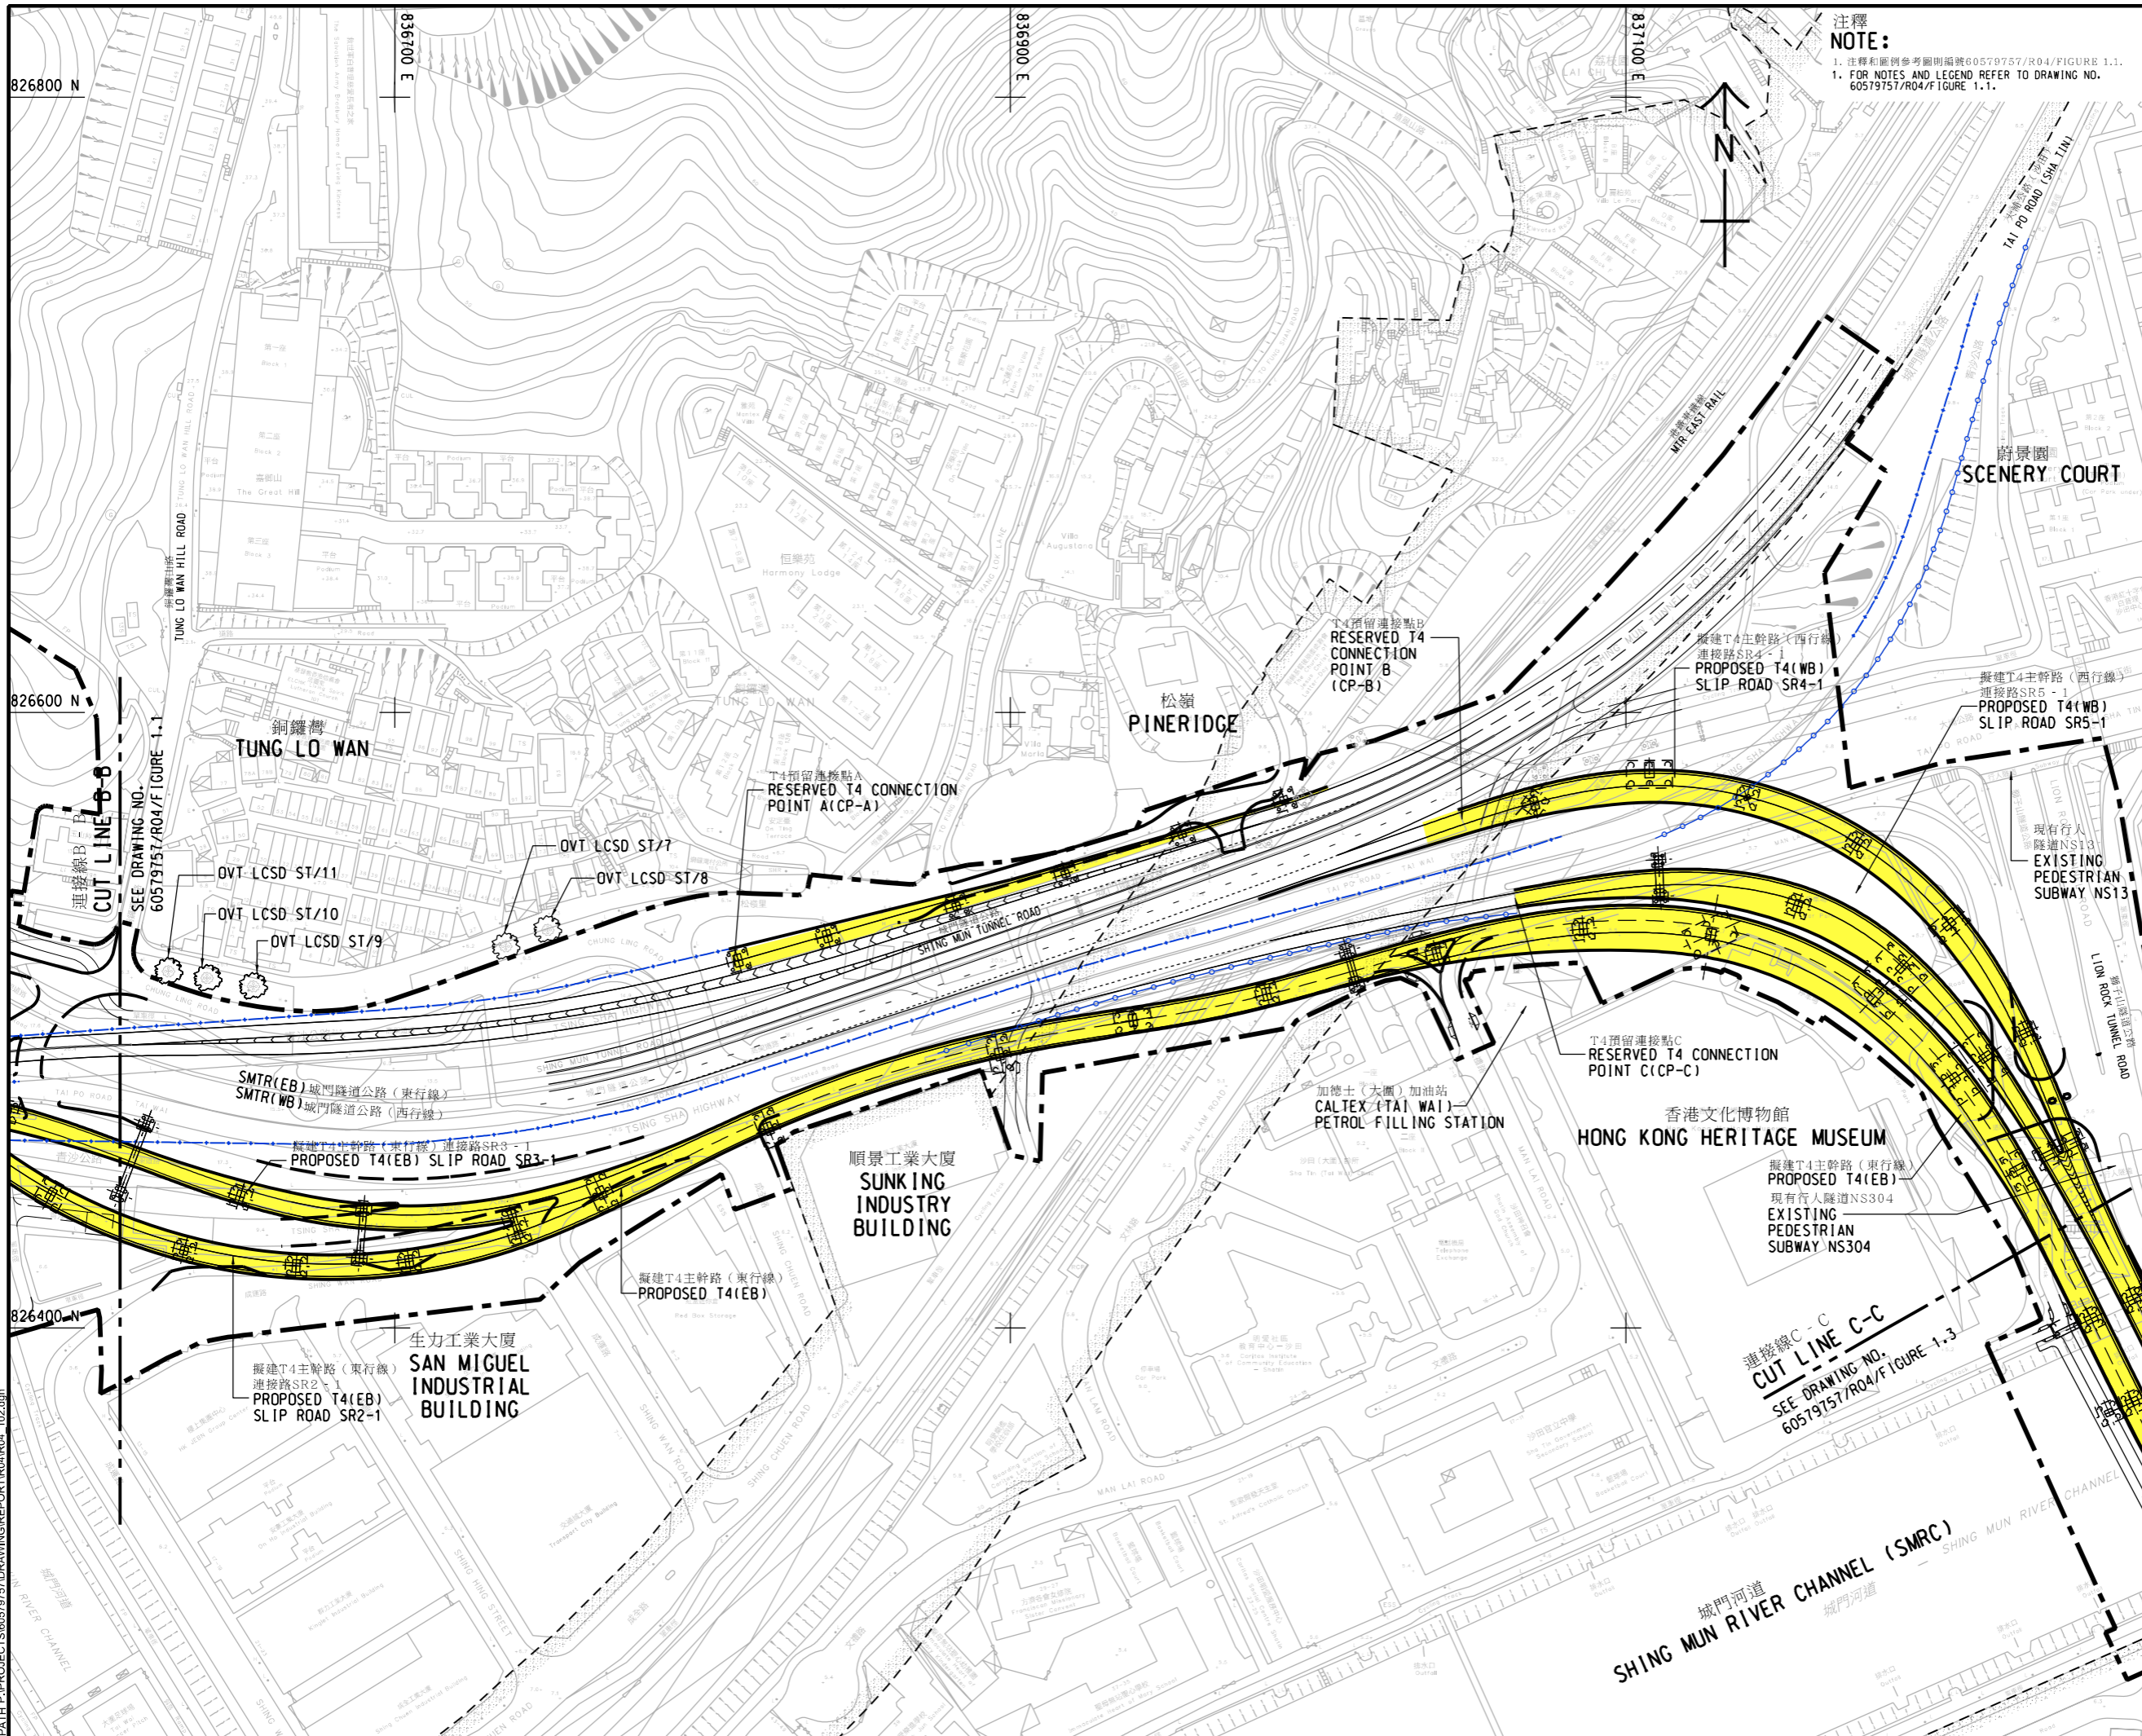

**NOTE:**  
 1. 注釋和圖例參閱圖則編號60579757/R04/FIGURE 1.1.  
 1. FOR NOTES AND LEGEND REFER TO DRAWING NO. 60579757/R04/FIGURE 1.1.



**PROJECT**  
 項目  
**REVISED TRUNK ROAD T4 IN SHA TIN**  
 沙田T4號主幹路  
 優化方案

**CLIENT**  
 業主  
**土木工程拓展署**  
 Civil Engineering and  
 Development Department

**CONSULTANT**  
 顧問公司  
 AECOM Asia Company Ltd.  
 www.aecom.com


**SUB-CONSULTANTS**  
 分判工程顧問公司

**ISSUE/REVISION**

NO.	DATE	DESCRIPTION	CHK.

**STATUS**  
 階段

**SCALE**  
 比例  
 A3 1:2000  
**DIMENSION UNIT**  
 尺寸單位  
 METRES

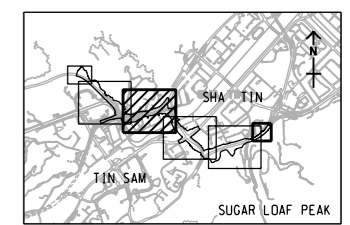

**PROJECT NO.**  
 項目編號  
 60579757  
**AGREEMENT NO.**  
 協議編號  
 CE8/2018 (HY)

**SHEET TITLE**  
 圖則名稱  
**REVISED TRUNK ROAD T4 GENERAL LAYOUT PLAN**  
 優化T4號主幹路總平面圖  
 SHEET 2 OF 4  
 四張之第二張  
**SHEET NUMBER**  
 圖則編號  
 60579757/R04/FIGURE 1.2