


ISO A1 594mm x 841mm
Approved: _____
Checked: _____
Designer: _____
Project Management Initials: _____
Photo File by: LUJH
DATE: 2021/10/29
PATH: P:\PROJECTS\60579757\DRAWING\REPORT\R04-R04-103.dgn

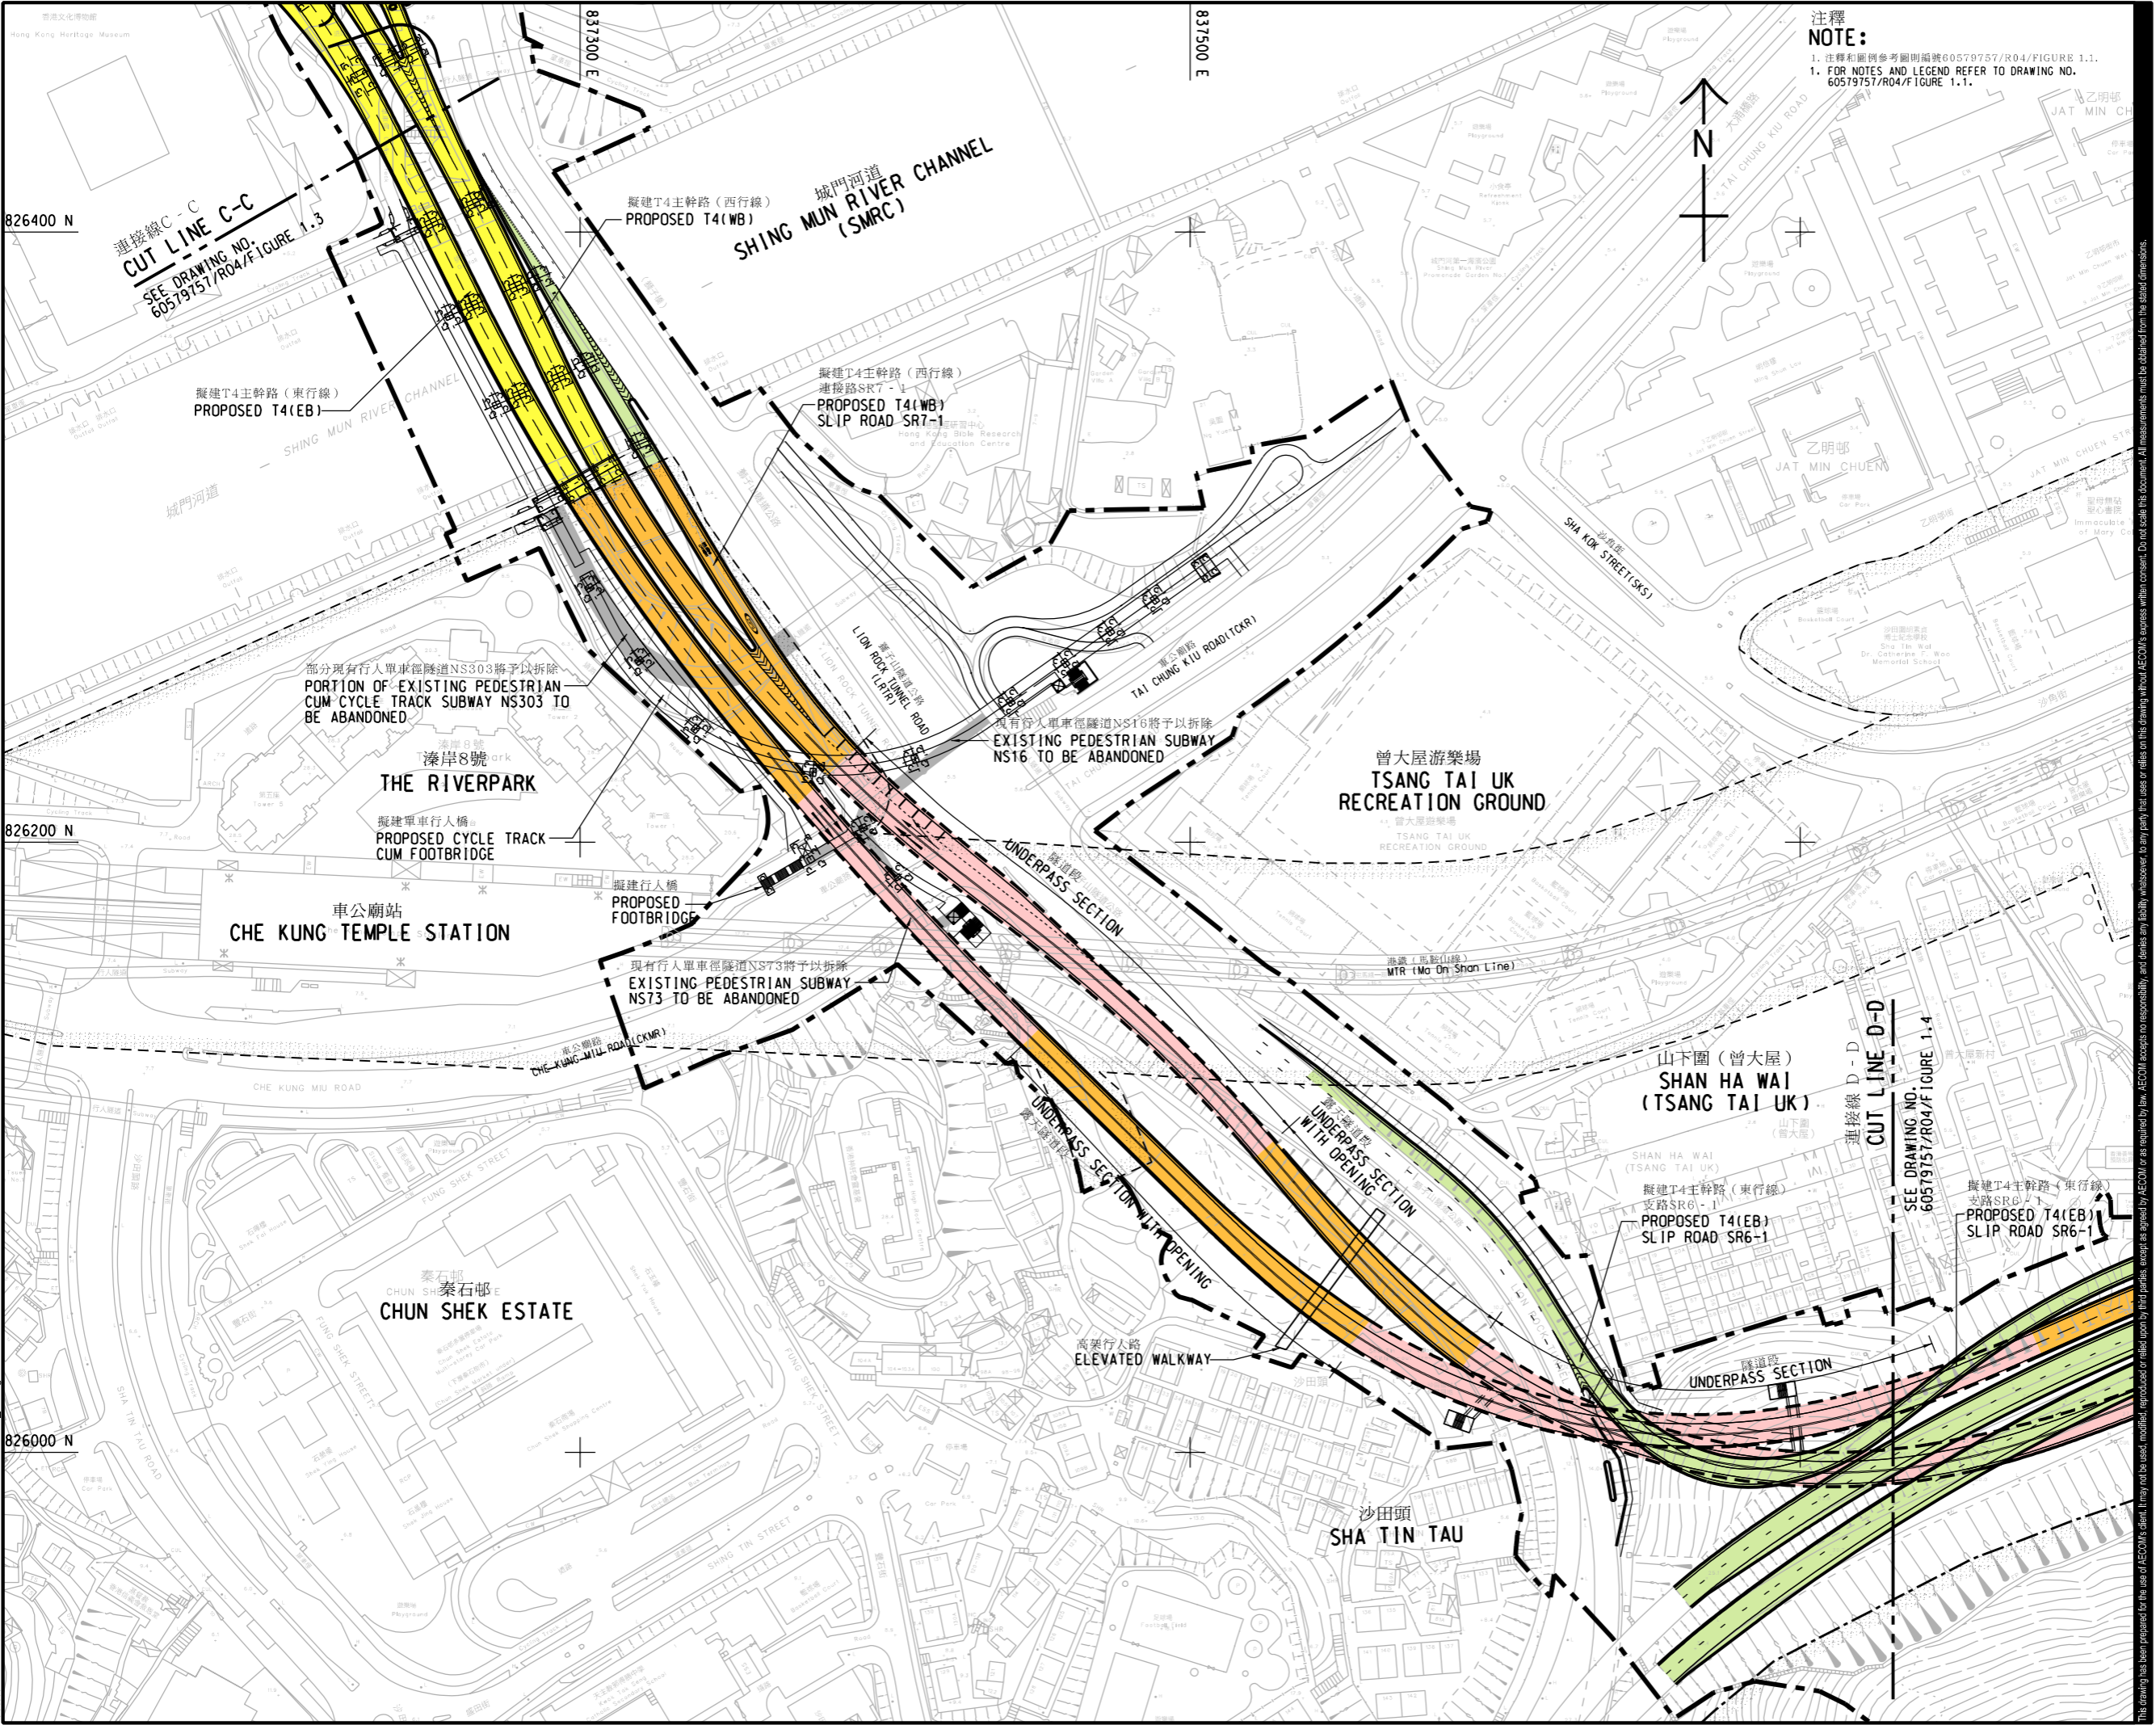

注釋:
NOTE:
1. 注釋和圖例參照圖則編號60579757/R04/FIGURE 1.1.
1. FOR NOTES AND LEGEND REFER TO DRAWING NO. 60579757/R04/FIGURE 1.1.

AECOM

PROJECT
REVISED TRUNK ROAD
T4 IN SHA TIN
沙田T4號主幹路
優化方案


CLIENT
土木工程拓展署
Civil Engineering and
Development Department

CONSULTANT
AECOM Asia Company Ltd.
www.aecom.com

SUB-CONSULTANTS
分列工程顧問公司

ISSUE/REVISION			
NO.	DATE	DESCRIPTION	CHK.

STATUS
Scale: A3 1:2000
DIMENSION UNIT: METRES
KEY PLAN: A3 1:100000

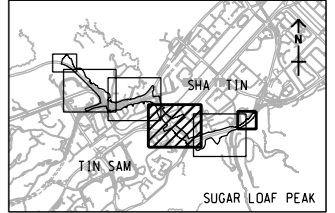

PROJECT NO. 60579757
AGREEMENT NO. CE8/2018 (HY)

SHEET TITLE
REVISED TRUNK ROAD T4
GENERAL LAYOUT PLAN
優化T4號主幹路總平面圖
SHEET 3 OF 4
四張之第三張

SHEET NUMBER
60579757/R04/FIGURE 1.3

This drawing has been prepared for the use of AECOM's client. It may not be used, modified, reproduced or relied upon by third parties, except as agreed by AECOM. AECOM accepts no responsibility, liability, whatsoever, for any loss or damage, in any way, that arises or results from this drawing without AECOM's express written consent. All measurements must be obtained from the stated dimensions.