




Proposed Locations for Tree Compensation/ Transplantation and the Maintenance/ Management Parties

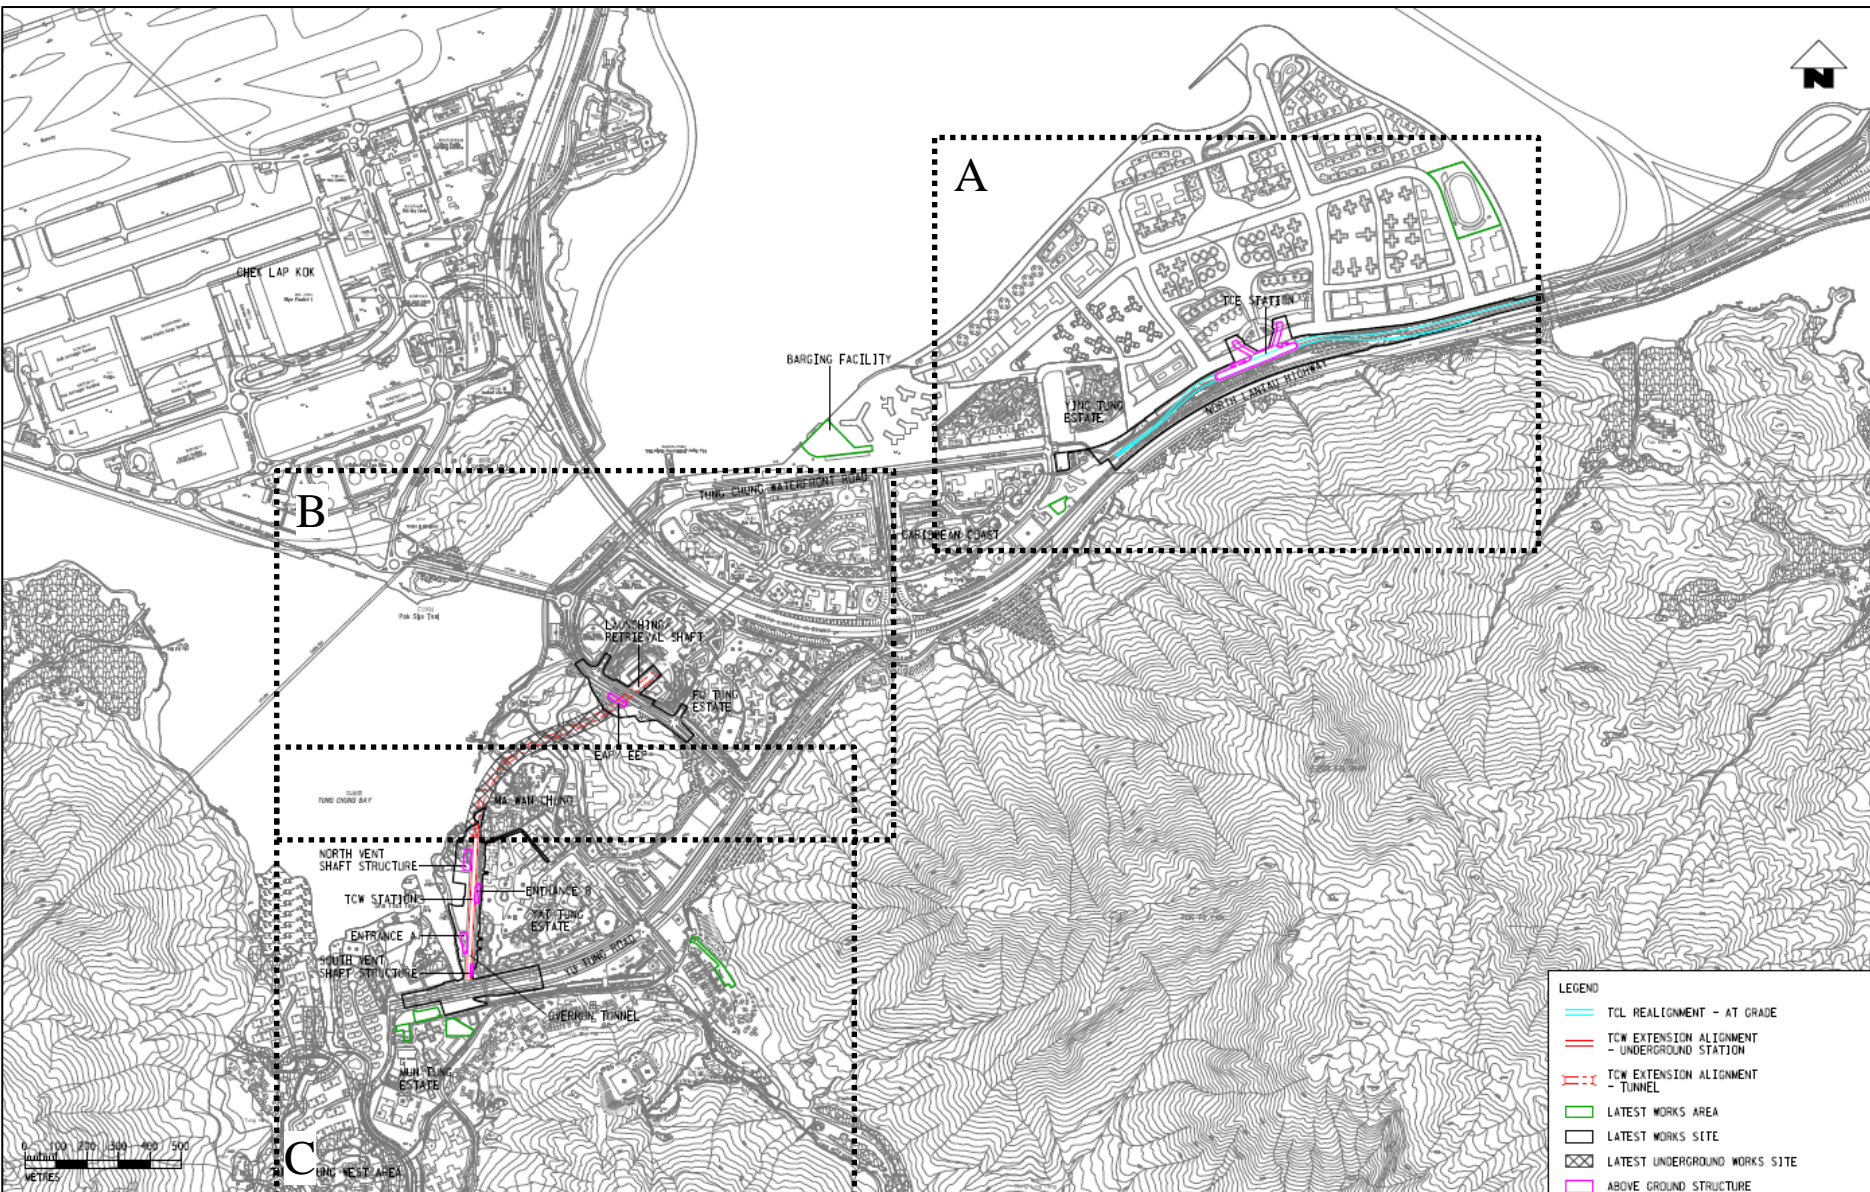

Proposed Locations for Tree Compensation/ Transplantation and the Maintenance/ Management Parties (A)

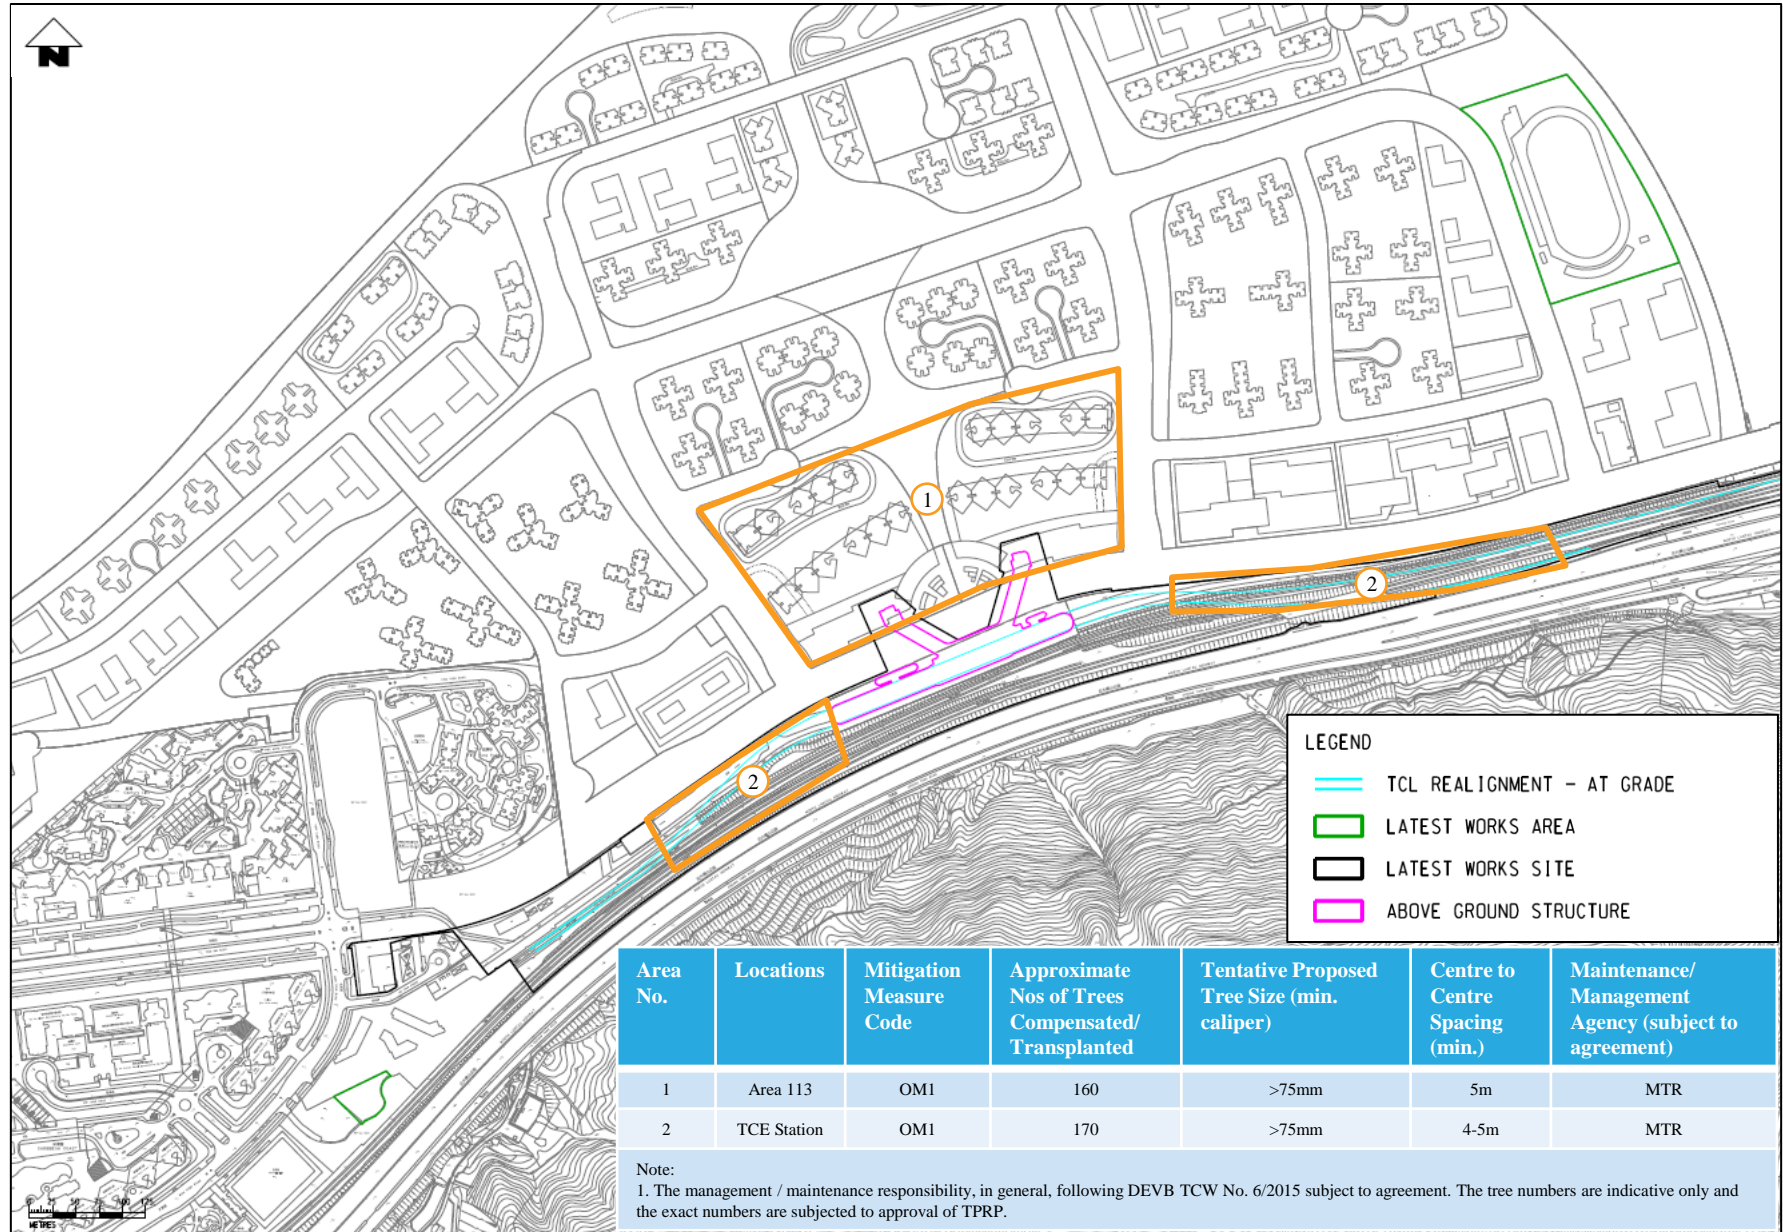

Proposed Locations for Tree Compensation/ Transplantation and the Maintenance/ Management Parties (B)

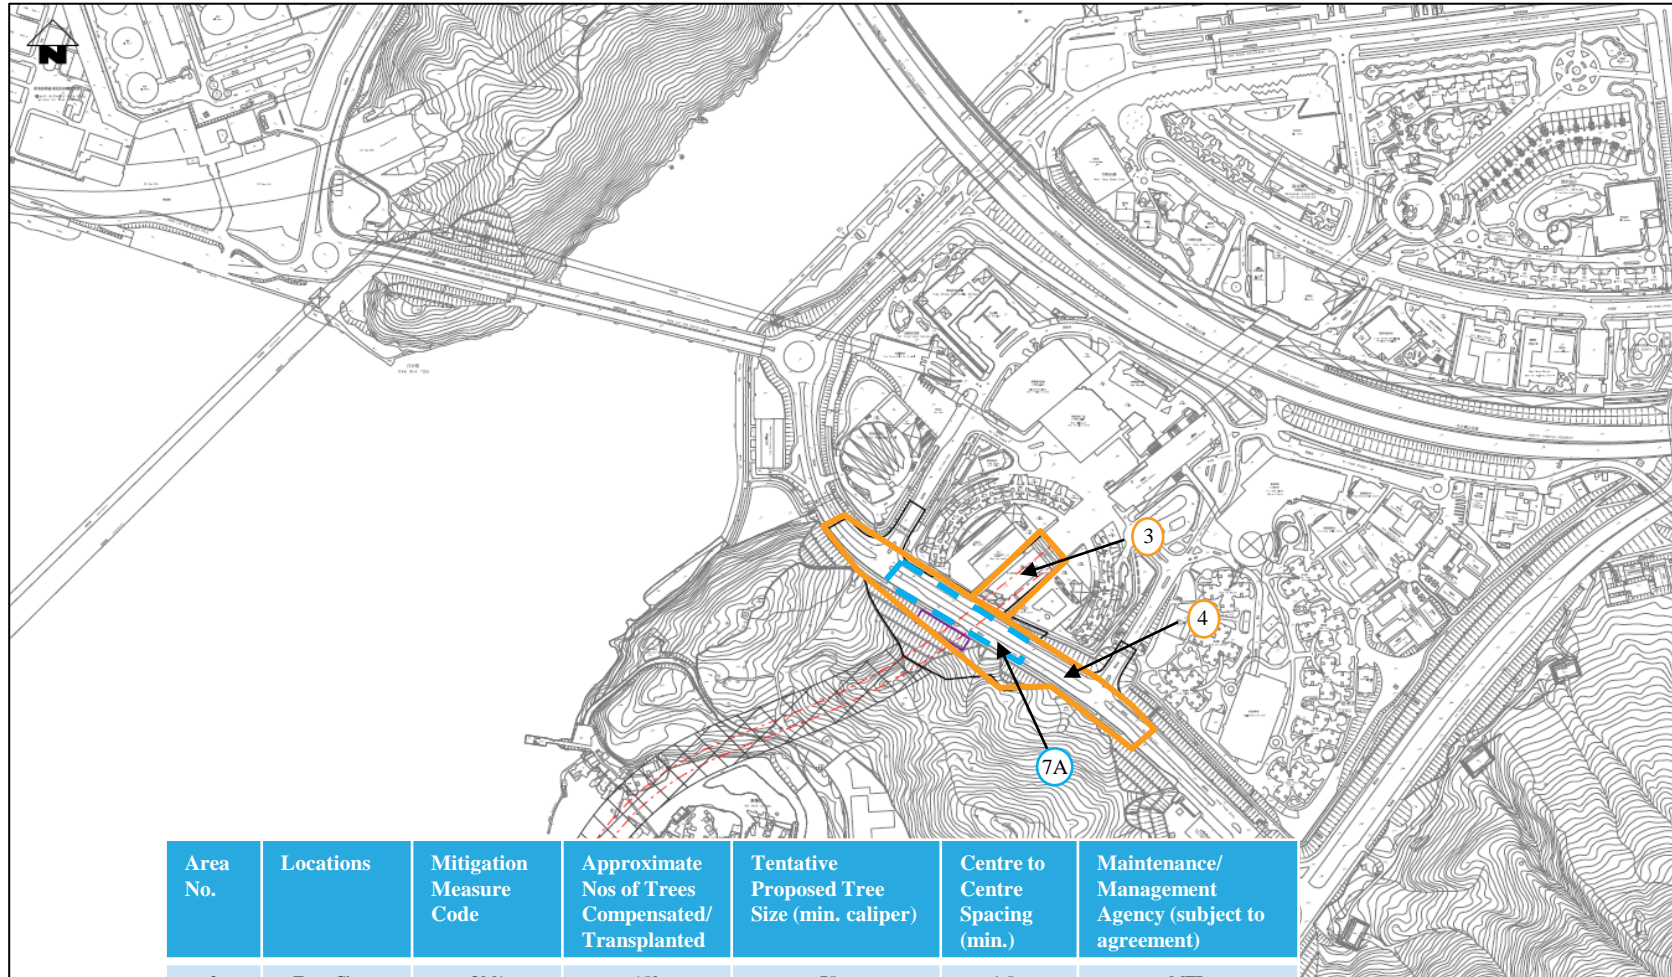


Area No.	Locations	Mitigation Measure Code	Approximate Nos of Trees Compensated/ Transplanted	Tentative Proposed Tree Size (min. caliper)	Centre to Centre Spacing (min.)	Maintenance/ Management Agency (subject to agreement)
3	Tung Chung Crescent	OM1	150	>75mm	4-5m	MTR
4	Shun Tung Road	OM1	70	>75mm	4-5m	LCSD
7A & 7B	Shun Tung Road and Yu Tung Road	CM2	170	N.A.	Approx. 5m	LCSD

Note:


1. The management / maintenance responsibility, in general, following DEVB TCW No. 6/2015 subject to agreement. The tree numbers are indicative only and the exact numbers are subjected to approval of TPRP.

LEGEND

- TCW EXTENSION ALIGNMENT - UNDERGROUND STATION
- - - TCW EXTENSION ALIGNMENT - TUNNEL
- LATEST WORKS AREA
- LATEST WORKS SITE
- LATEST UNDERGROUND WORKS SITE
- ABOVE GROUND STRUCTURE

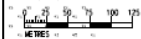

Proposed Locations for Tree Compensation/ Transplantation and the Maintenance/ Management Parties (C)

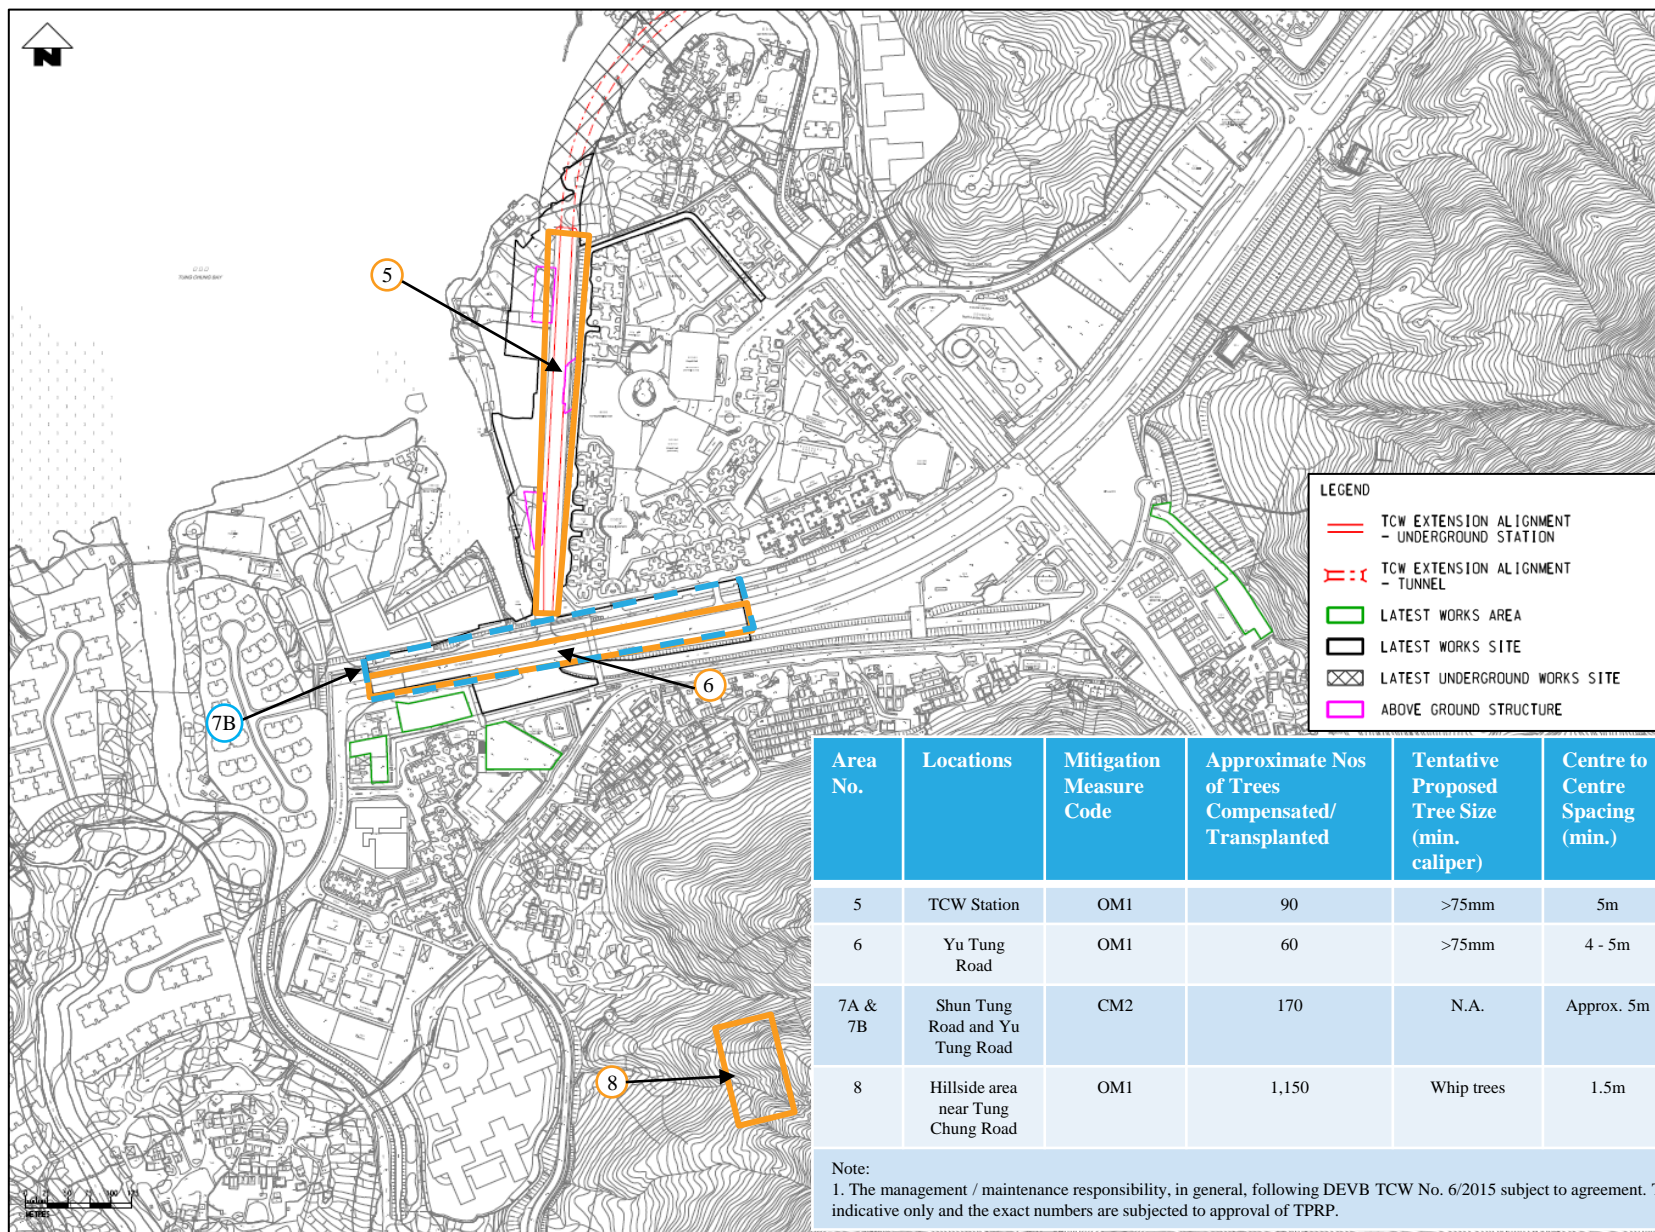

Proposed Locations for Tree Compensation/ Transplantation and the Maintenance/ Management Parties



Area No.	Locations	Mitigation Measure Code	Approximate Nos of Trees Compensated/ Transplanted	Tentative Proposed Tree Size (min. caliper)	Centre to Centre Spacing (min.)	Maintenance/ Management Agency (subject to agreement)
9	Planned Residential and Commercial Development atop Siu Ho Wan Depot	OM1	250	>75mm	5m	MTR

Note:


1. The management / maintenance responsibility, in general, following DEVB TCW No. 6/2015 subject to agreement. The tree numbers are indicative only and the exact numbers are subjected to approval of TPRP.

9
Planned Residential and Commercial
Development atop Siu Ho Wan Depot
North Lantau Highway

Siu Ho Wan
STW



0 150 300m

Location Plans for the Mitigation Measures (Construction Phase & Operational Phase)

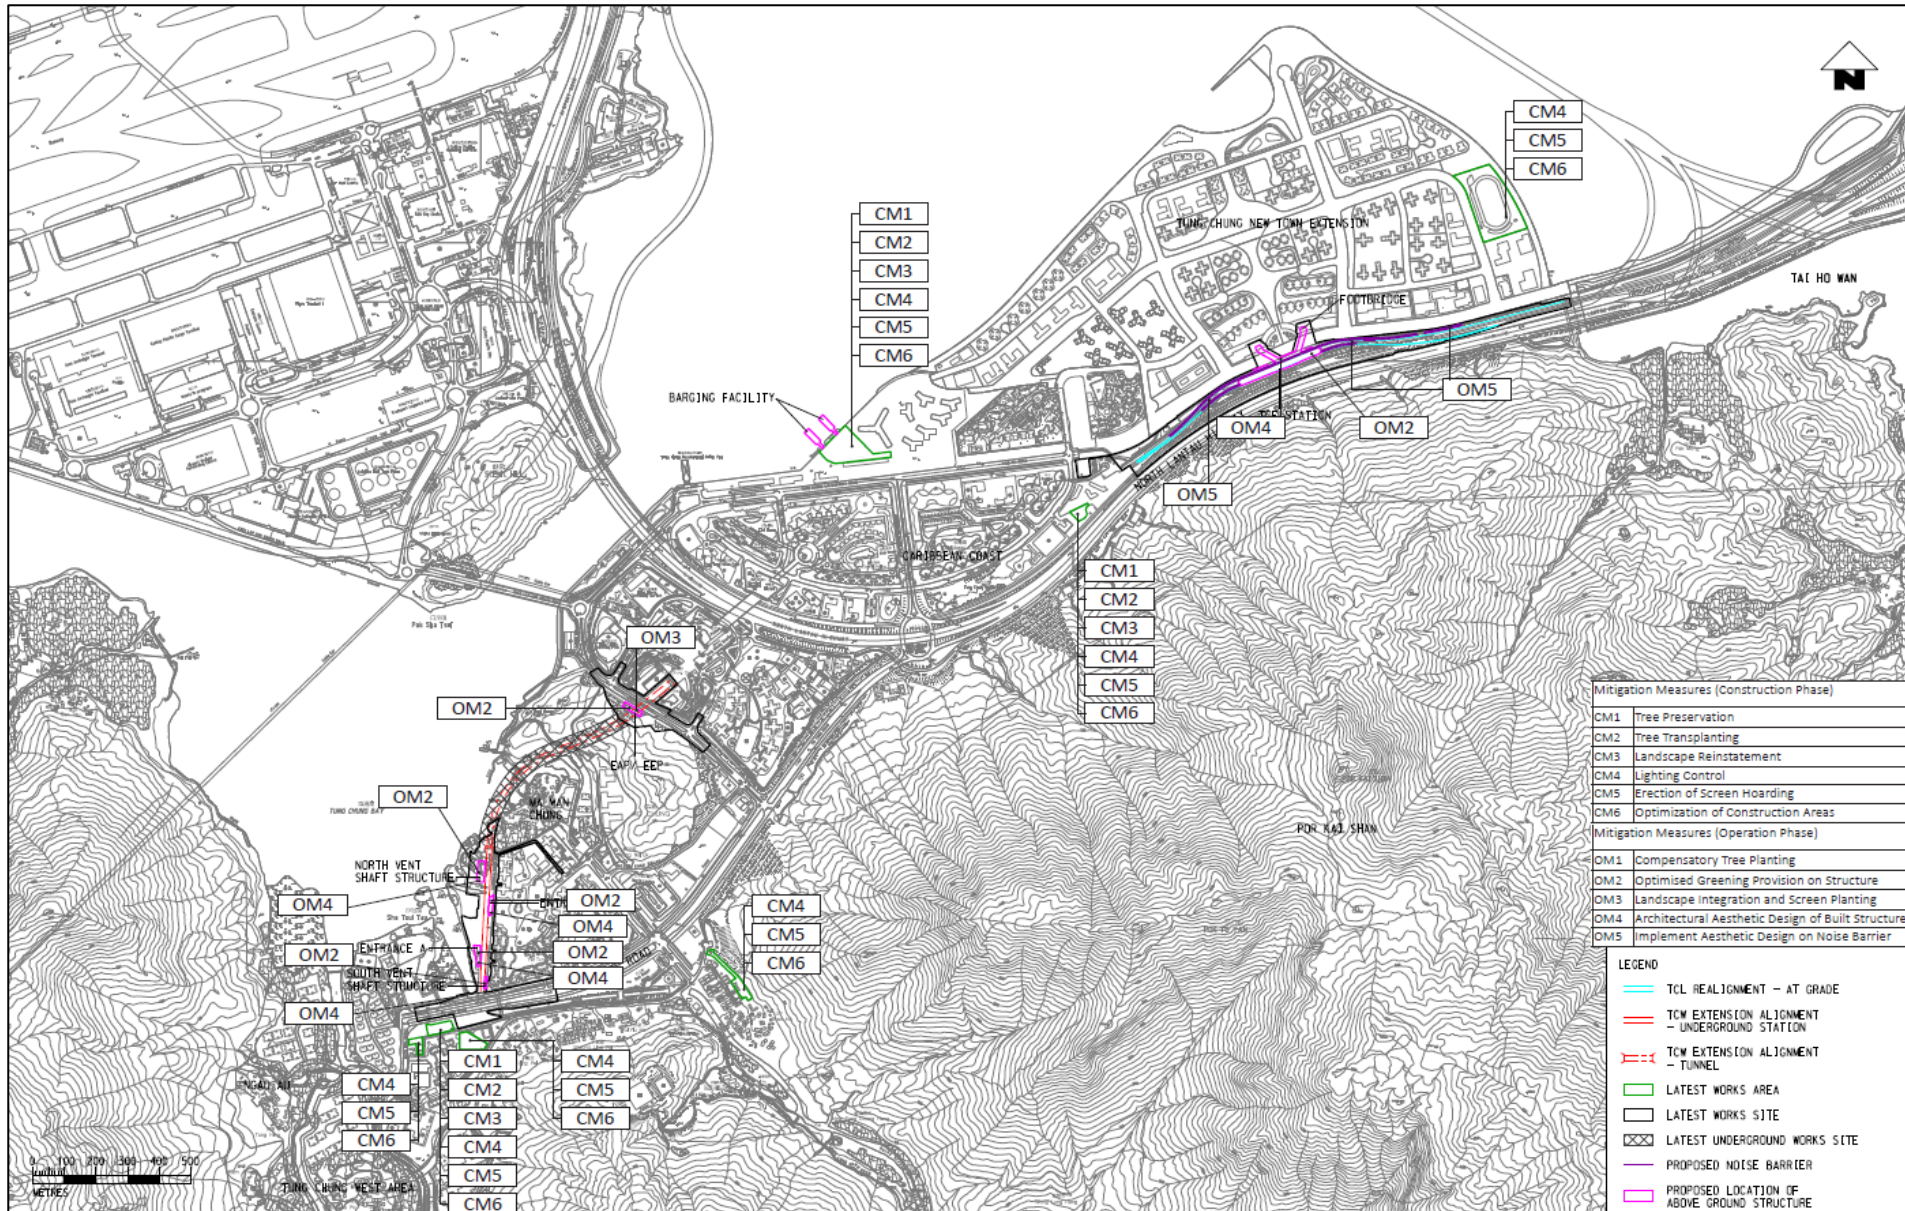

TCE Station (Plan View)


OM2: Optimise Greening Provision on Structure

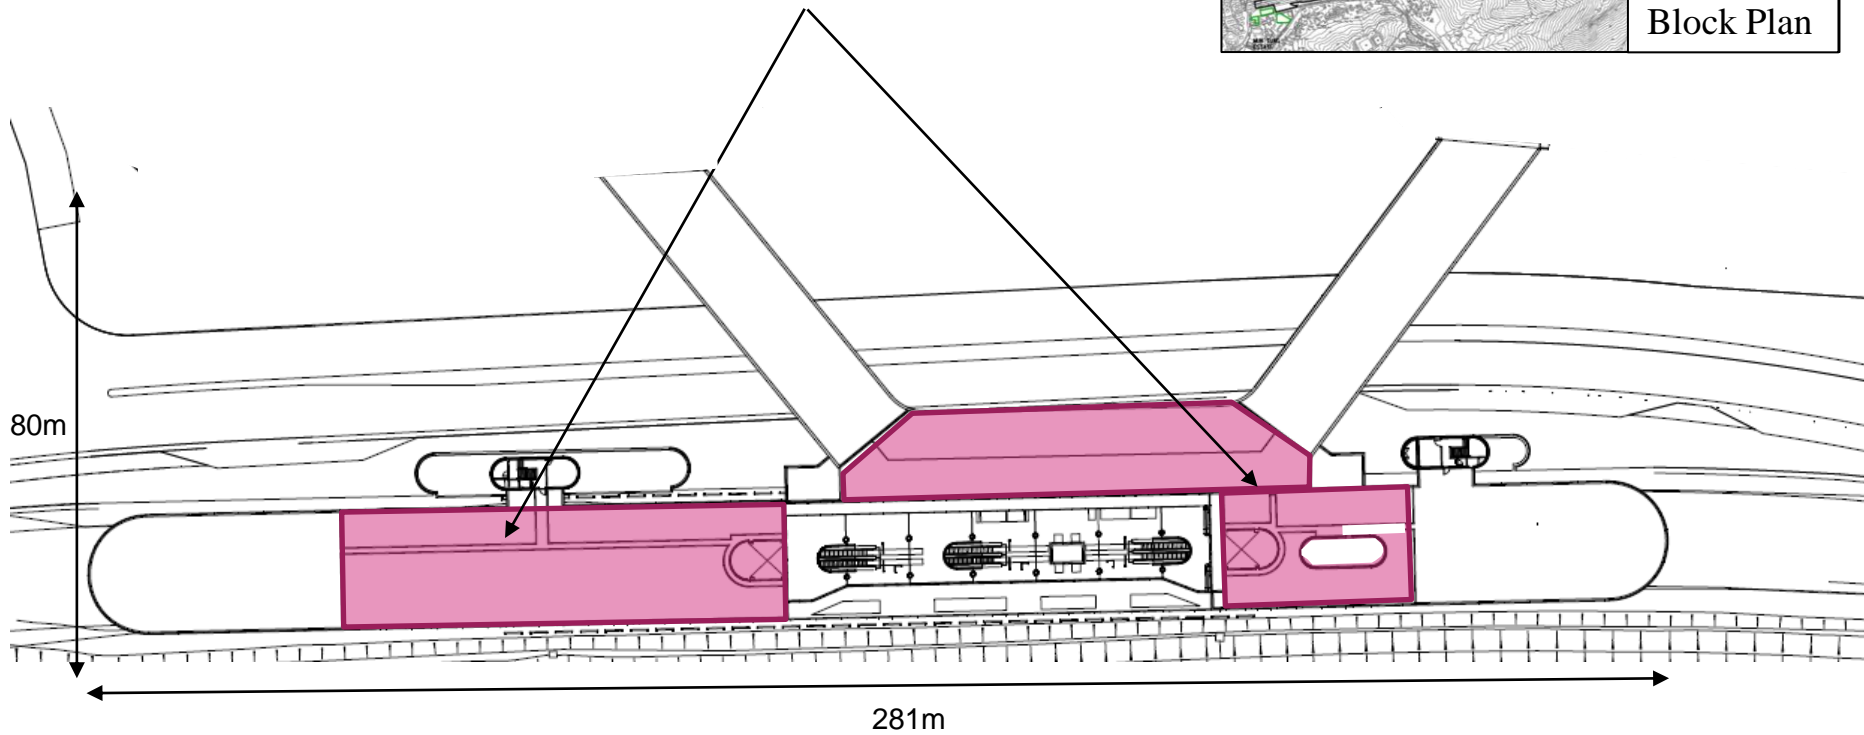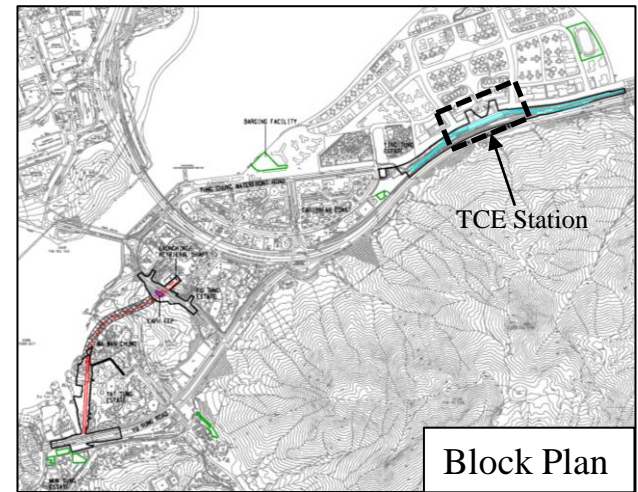

Drawing not to scale.
All dimensions are indicative only and
subjected to the detailed design.


TCE Station (Elevation)

OM4: Architectural Aesthetic Design of Built Structures

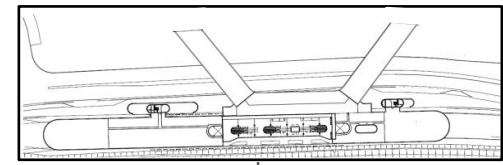


Elevation 01

Elevation 02

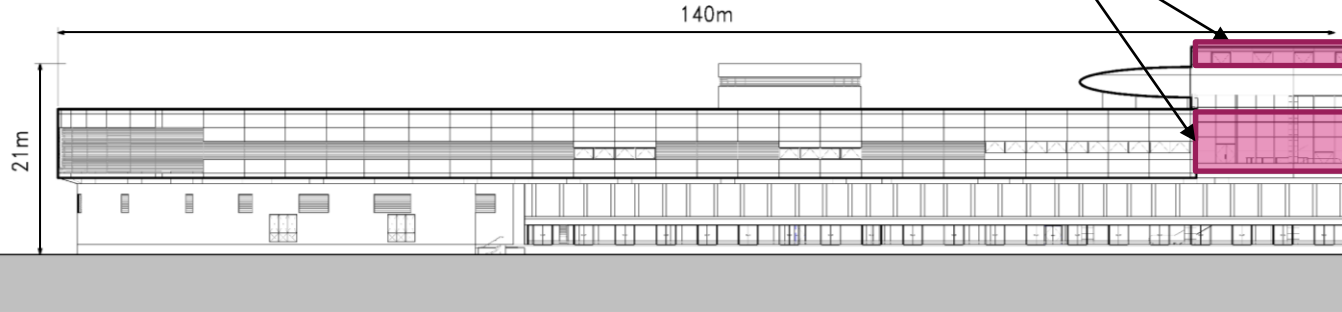

Elevation 01


OM4: Architectural Aesthetic Design of Built Structures

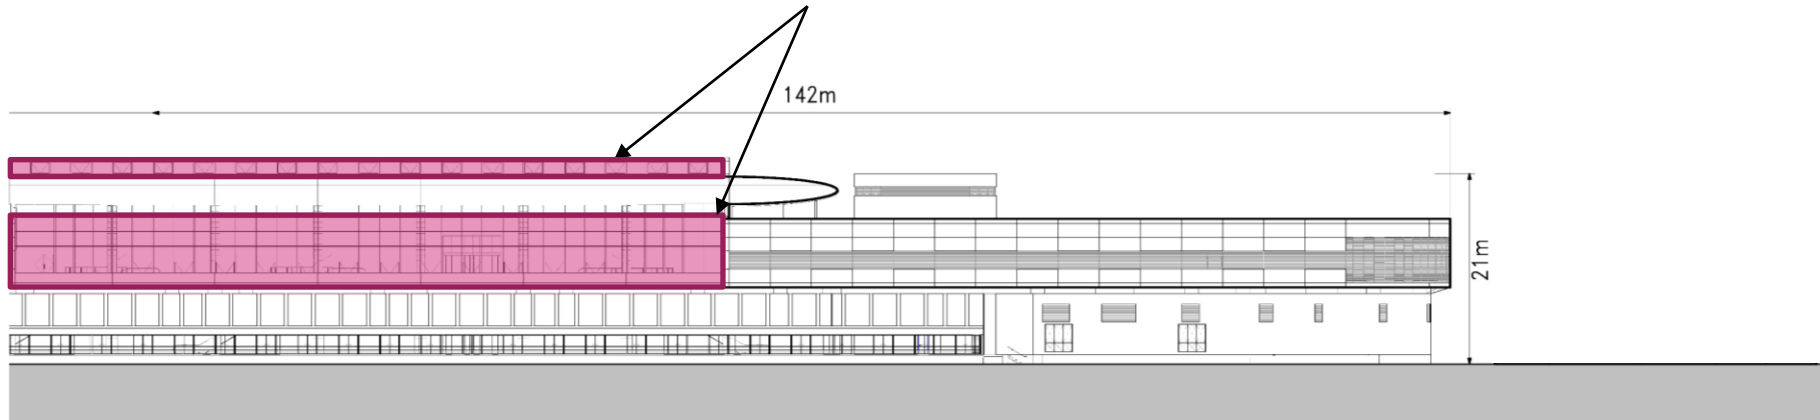


Elevation 02

Drawing not to scale.
All dimensions are indicative only and
subjected to the detailed design.


Footbridge at TCE Station

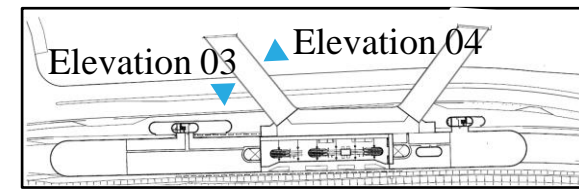

OM4: Architectural Aesthetic Design of Built Structures

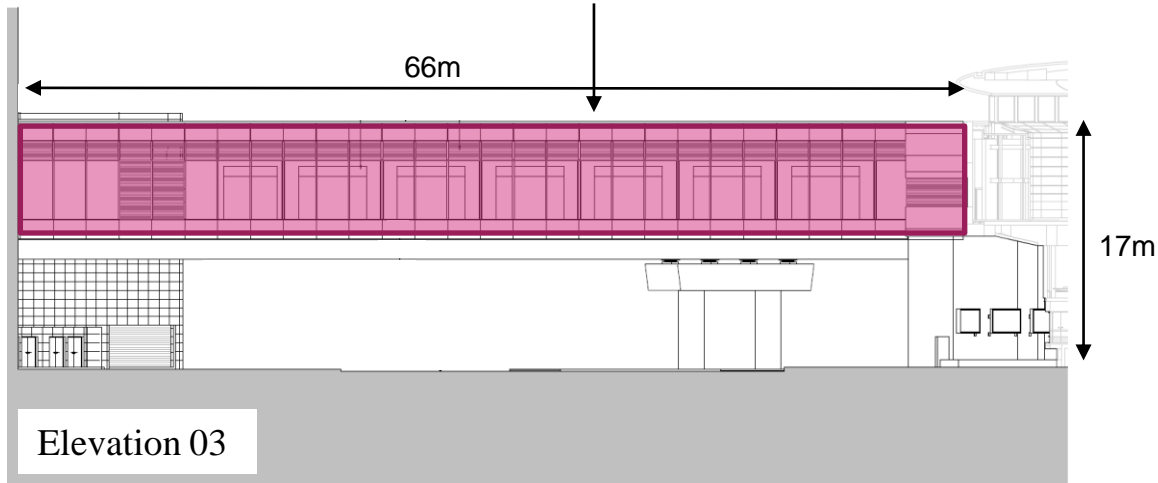



OM4: Architectural Aesthetic Design of Built Structures

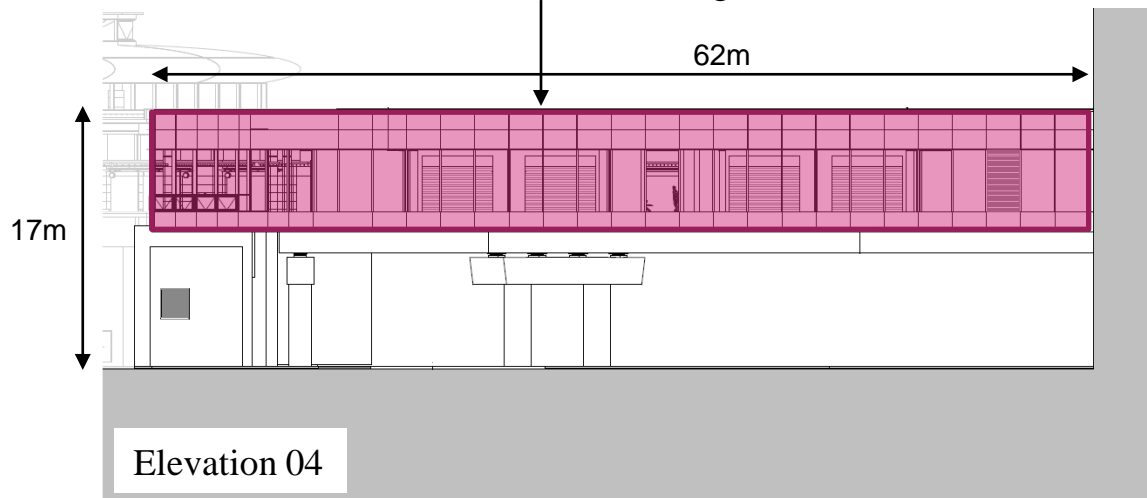


Drawing not to scale.
All dimensions are indicative only and
subjected to the detailed design.

Footbridge at TCE Station

OM4: Architectural Aesthetic Design of Built Structures

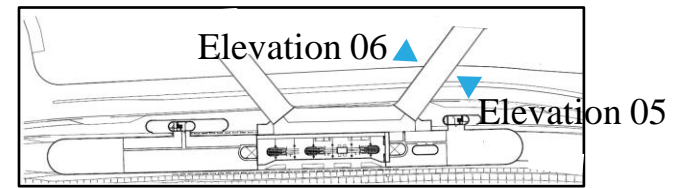
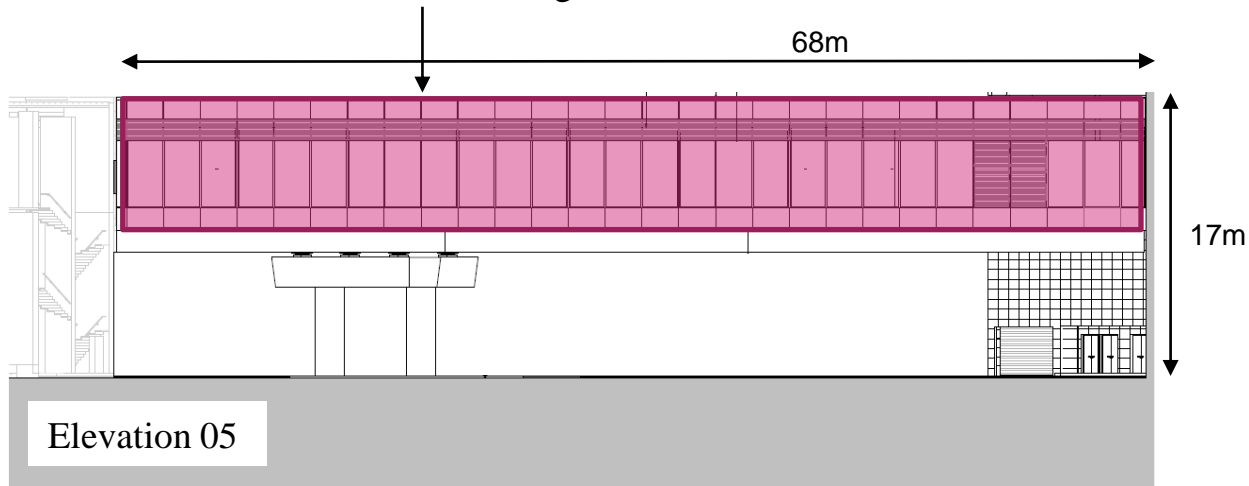


OM4: Architectural Aesthetic Design of Built Structures

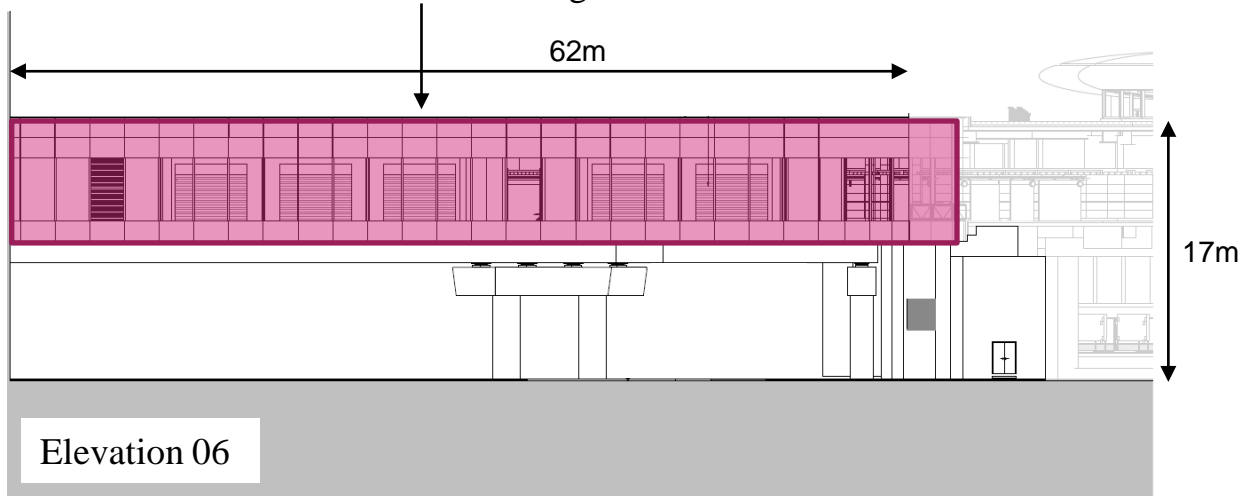


Drawing not to scale.
All dimensions are indicative only and
subjected to the detailed design.

EAP/ EEP

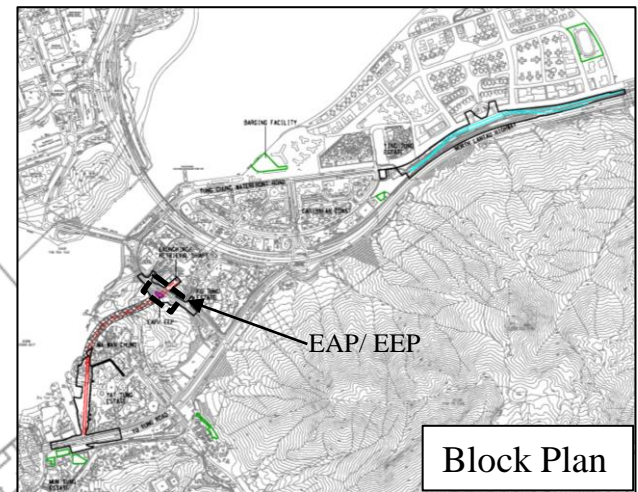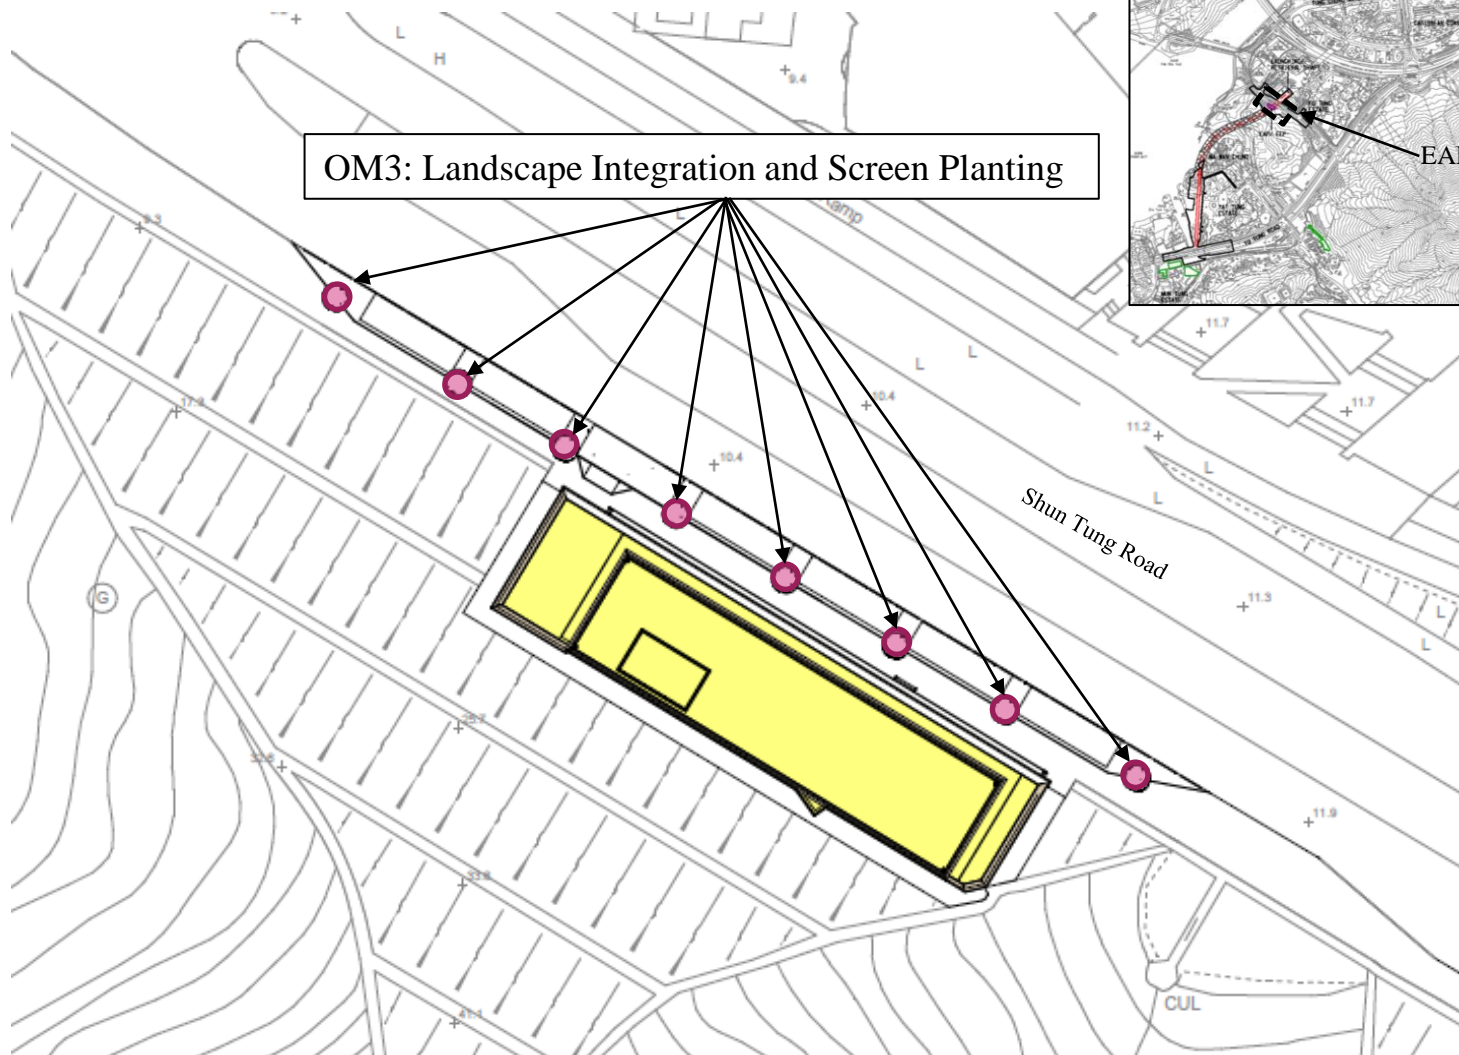


Drawing not to scale.
All dimensions are indicative only and
subjected to the detailed design.

EAP/ EEP (Plan View)

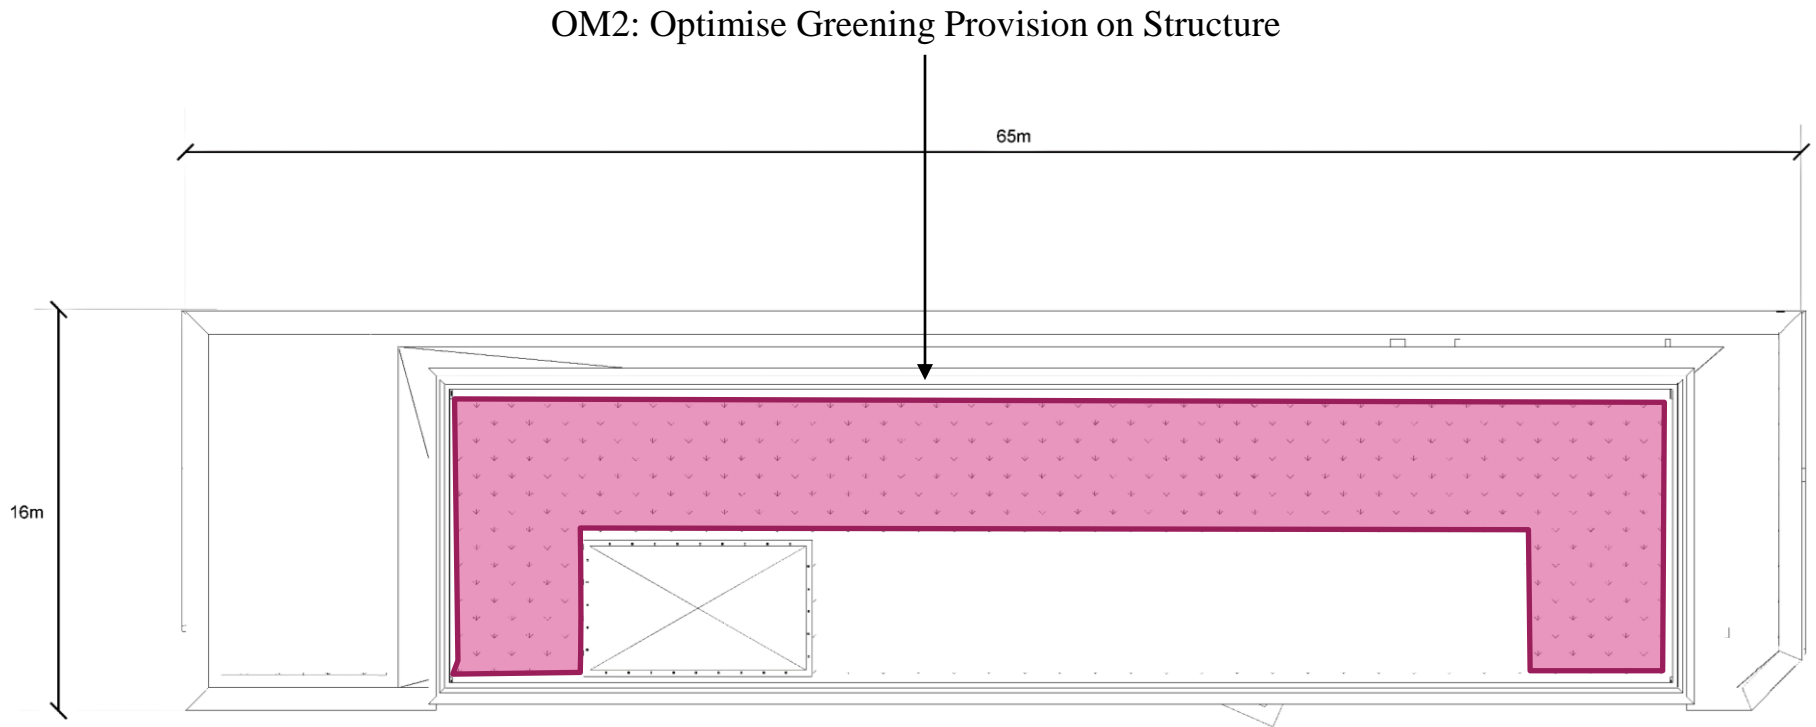


Drawing not to scale.
All dimensions are indicative only and
subjected to the detailed design.

TCW Station

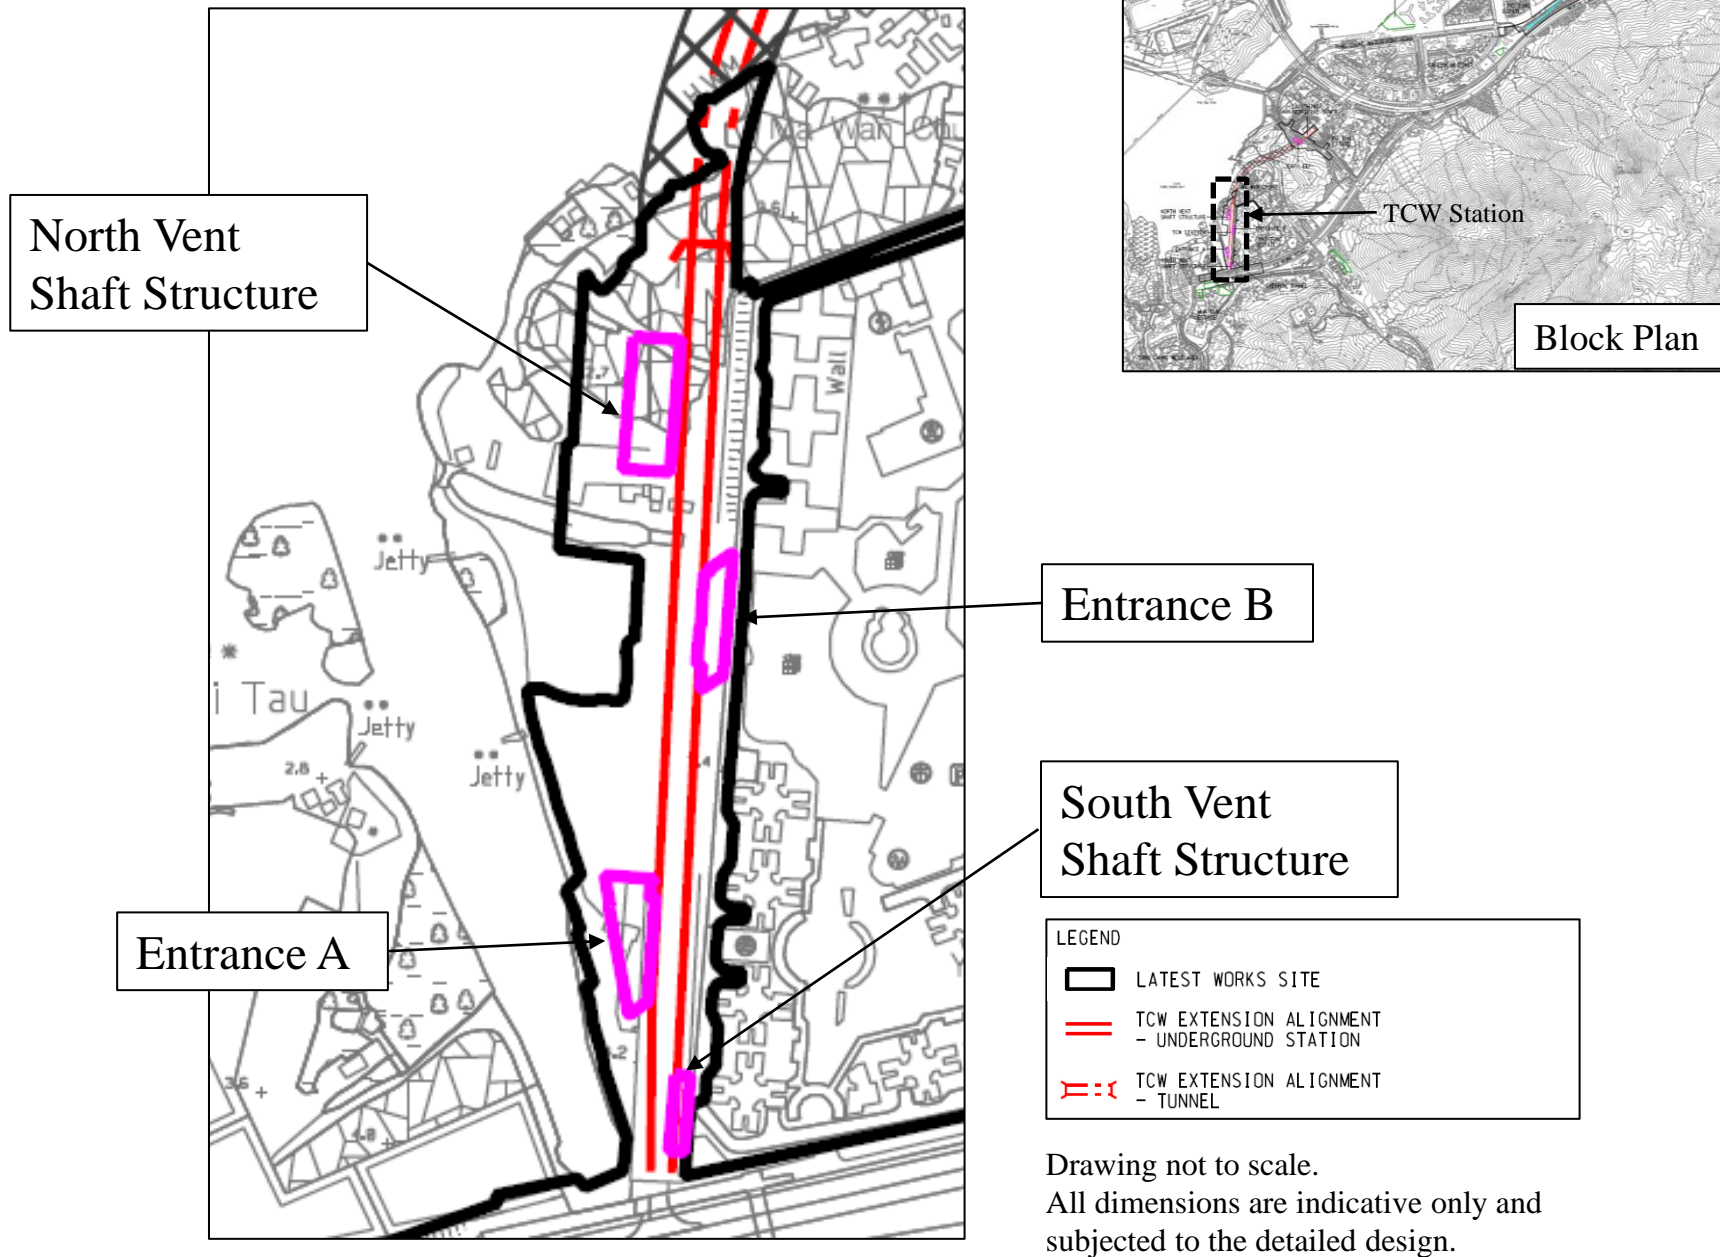


TCW Station – South Vent Shaft Structure (Plan View)

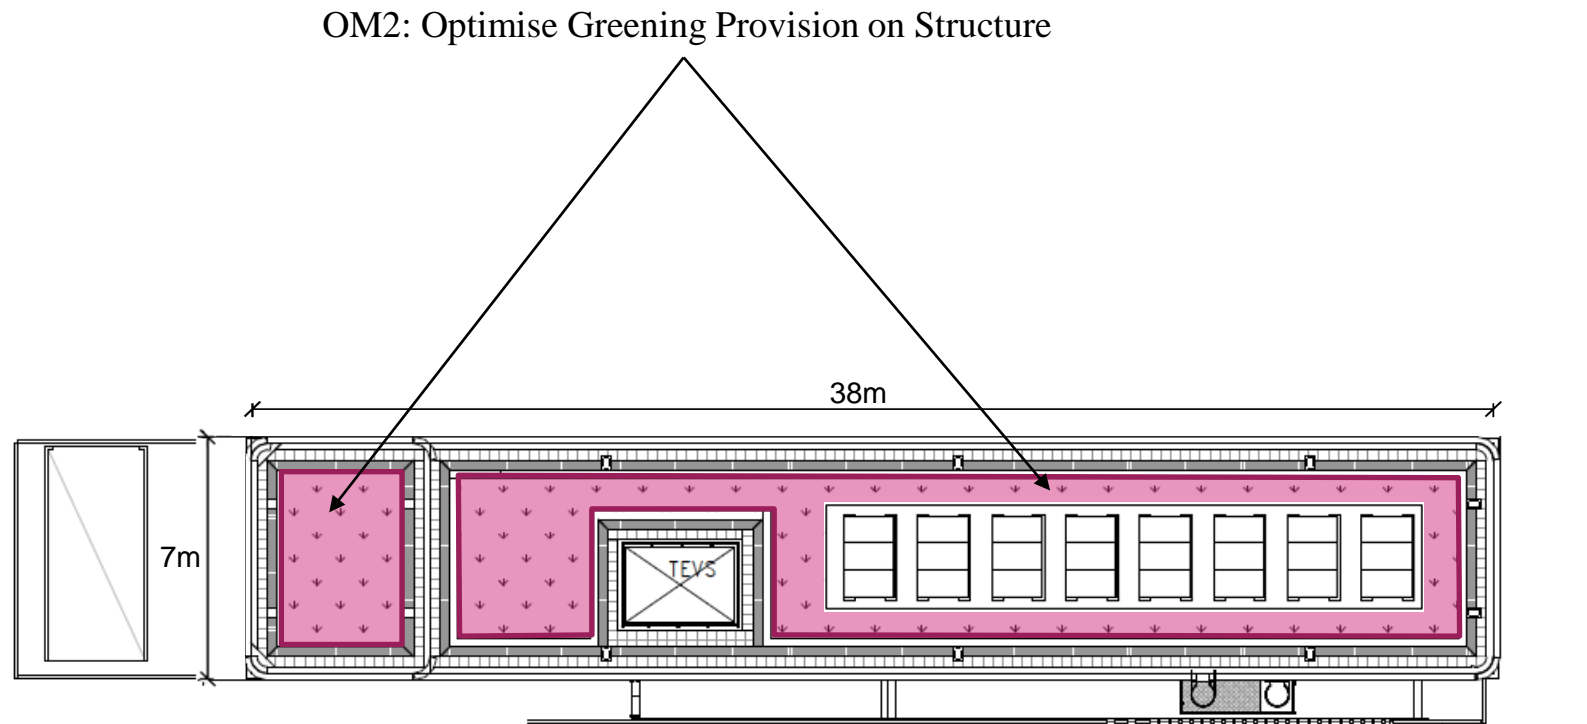


Drawing not to scale.
All dimensions are indicative only and
subjected to the detailed design.

TCW Station – South Vent Shaft Structure (West Elevation)

Elevation 01

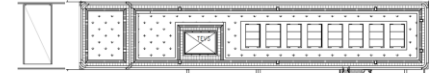

OM4: Architectural Aesthetic Design of Built Structures

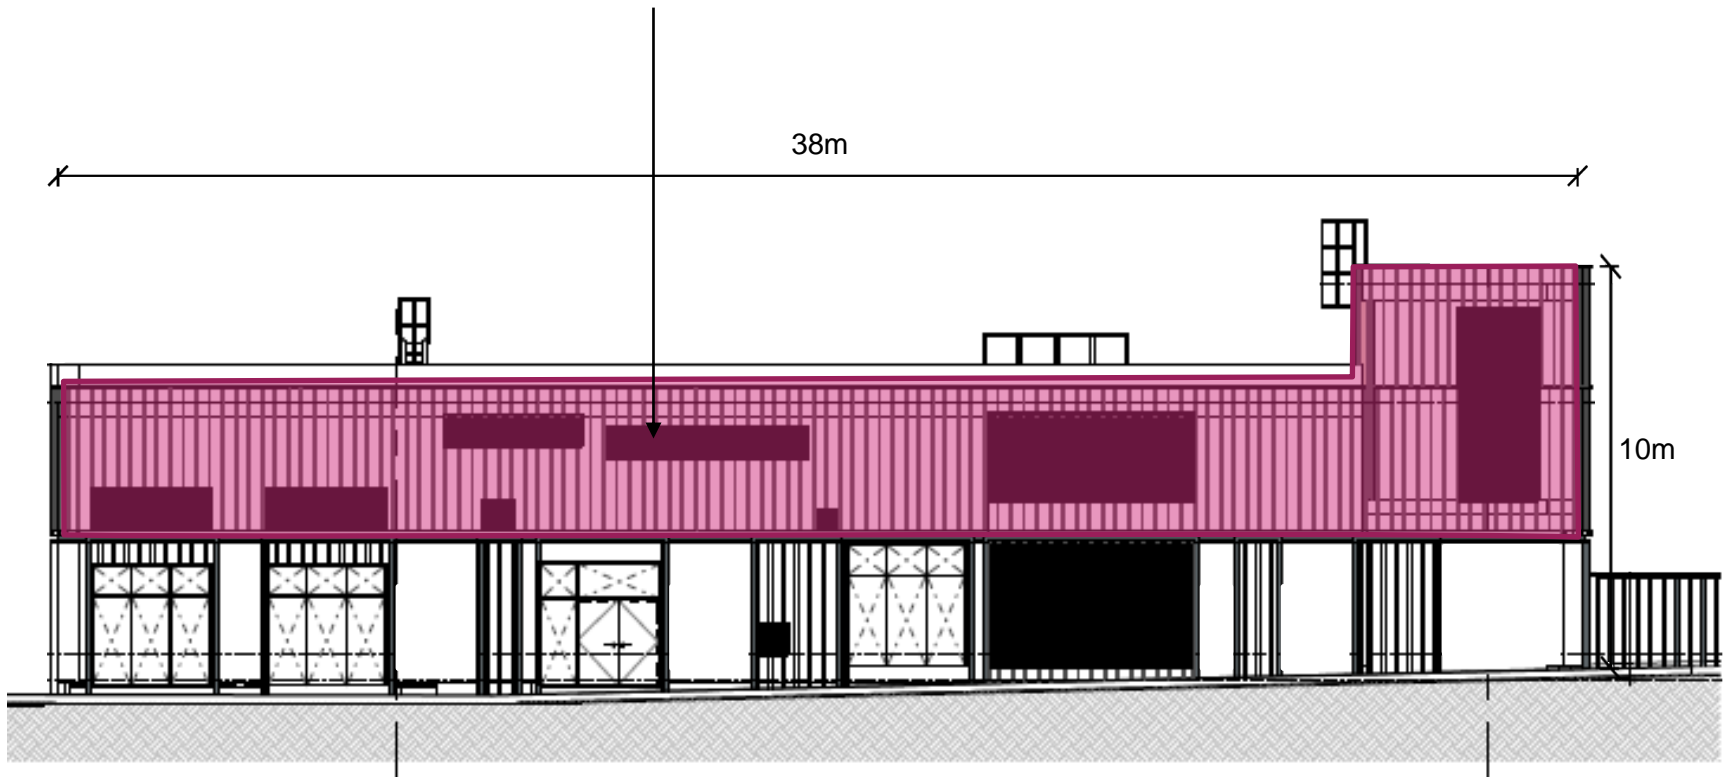


West Elevation (Elevation 01)


Drawing not to scale.
All dimensions are indicative only and
subjected to the detailed design.

TCW Station – South Vent Shaft Structure (East Elevation)

OM4: Architectural Aesthetic Design of Built Structures

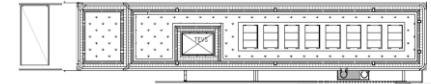

Elevation 02

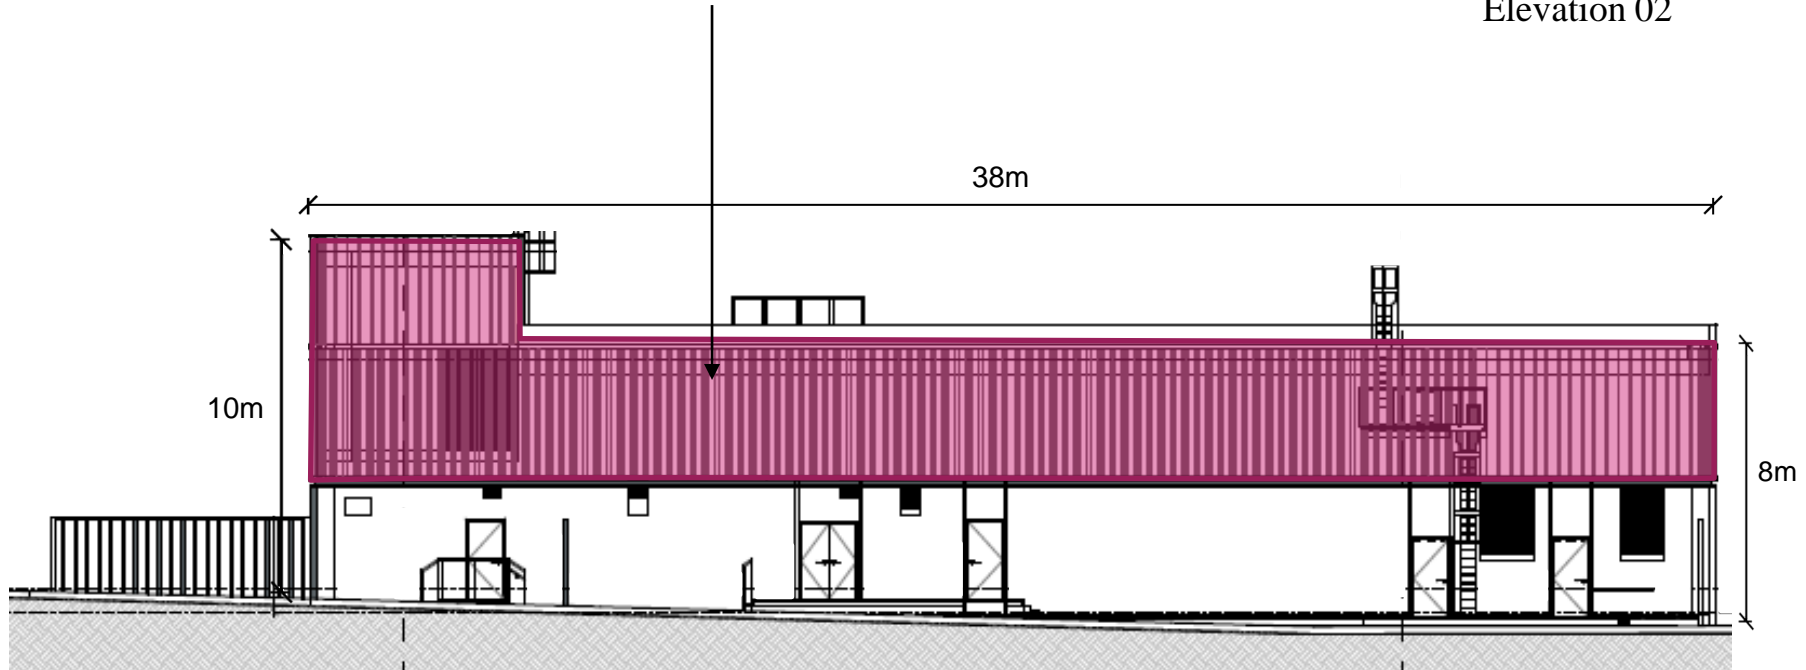


East Elevation (Elevation 02)

Drawing not to scale.
All dimensions are indicative only and
subjected to the detailed design.


TCW Station – South Vent Shaft Structure (North & South Elevation)

Elevation 03 ►

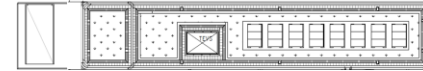


◄ Elevation 04

OM4: Architectural Aesthetic Design of Built Structures

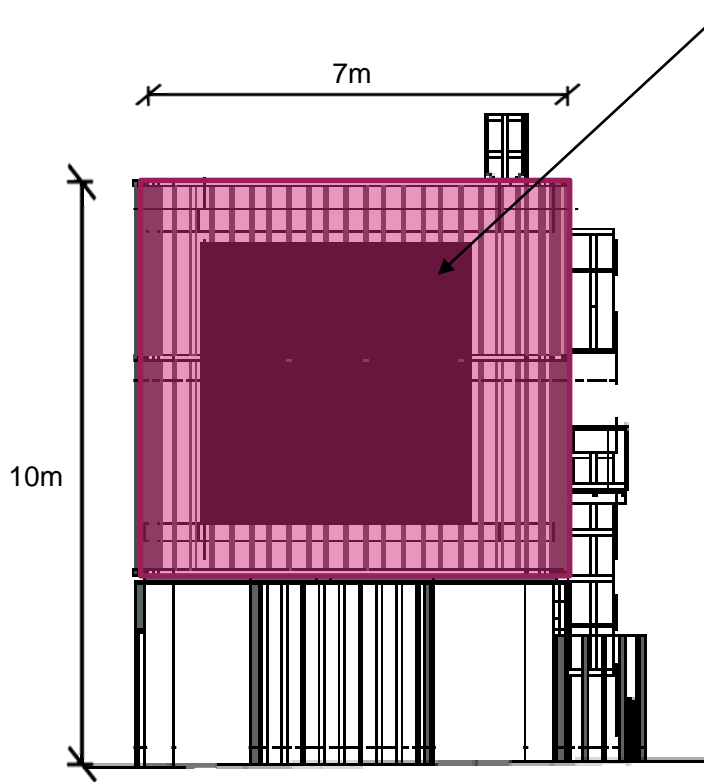

South Elevation (Elevation 03)

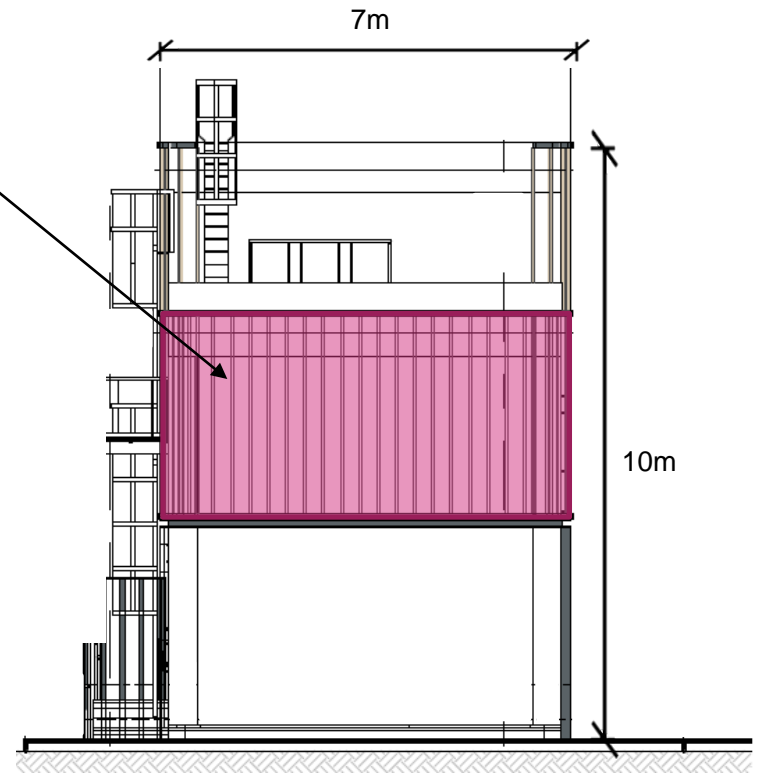


North Elevation (Elevation 04)

Drawing not to scale.

All dimensions are indicative only and
subjected to the detailed design.


TCW Station – North Vent Shaft Structure (Plan View)

OM2: Optimise Greening Provision on Structure

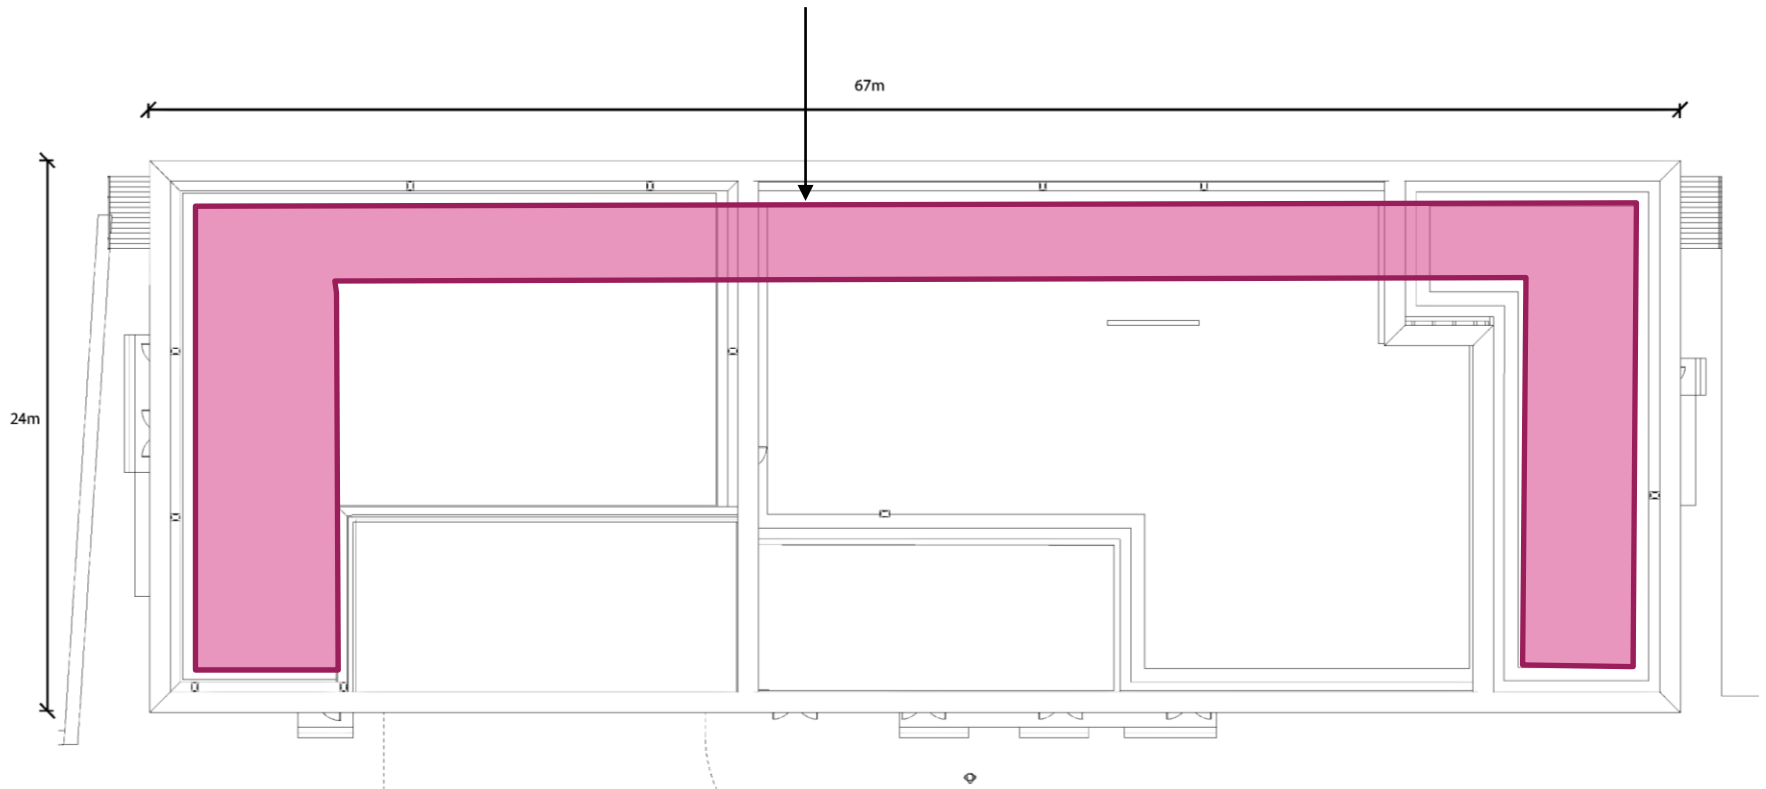


Drawing not to scale.
All dimensions are indicative only and
subjected to the detailed design.


TCW Station – North Vent Shaft Structure (North & South Elevation)

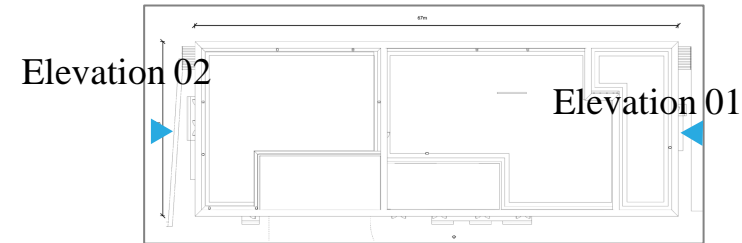

OM4: Architectural Aesthetic Design of Built Structures

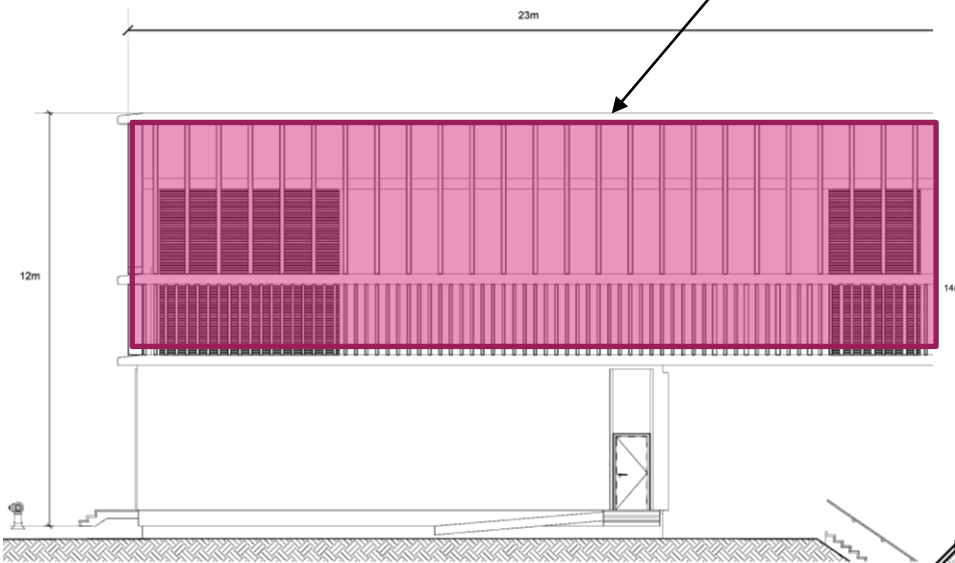

North Elevation (Elevation 01)

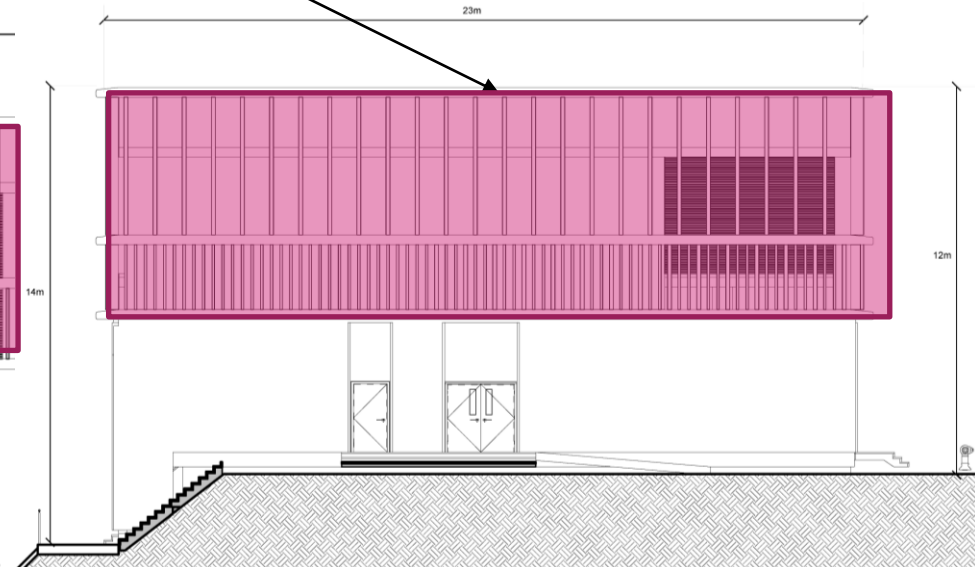


South Elevation (Elevation 02)

Drawing not to scale.
All dimensions are indicative only and
subjected to the detailed design.

TCW Station – North Vent Shaft Structure (West Elevation)

OM4: Architectural Aesthetic Design of Built Structures

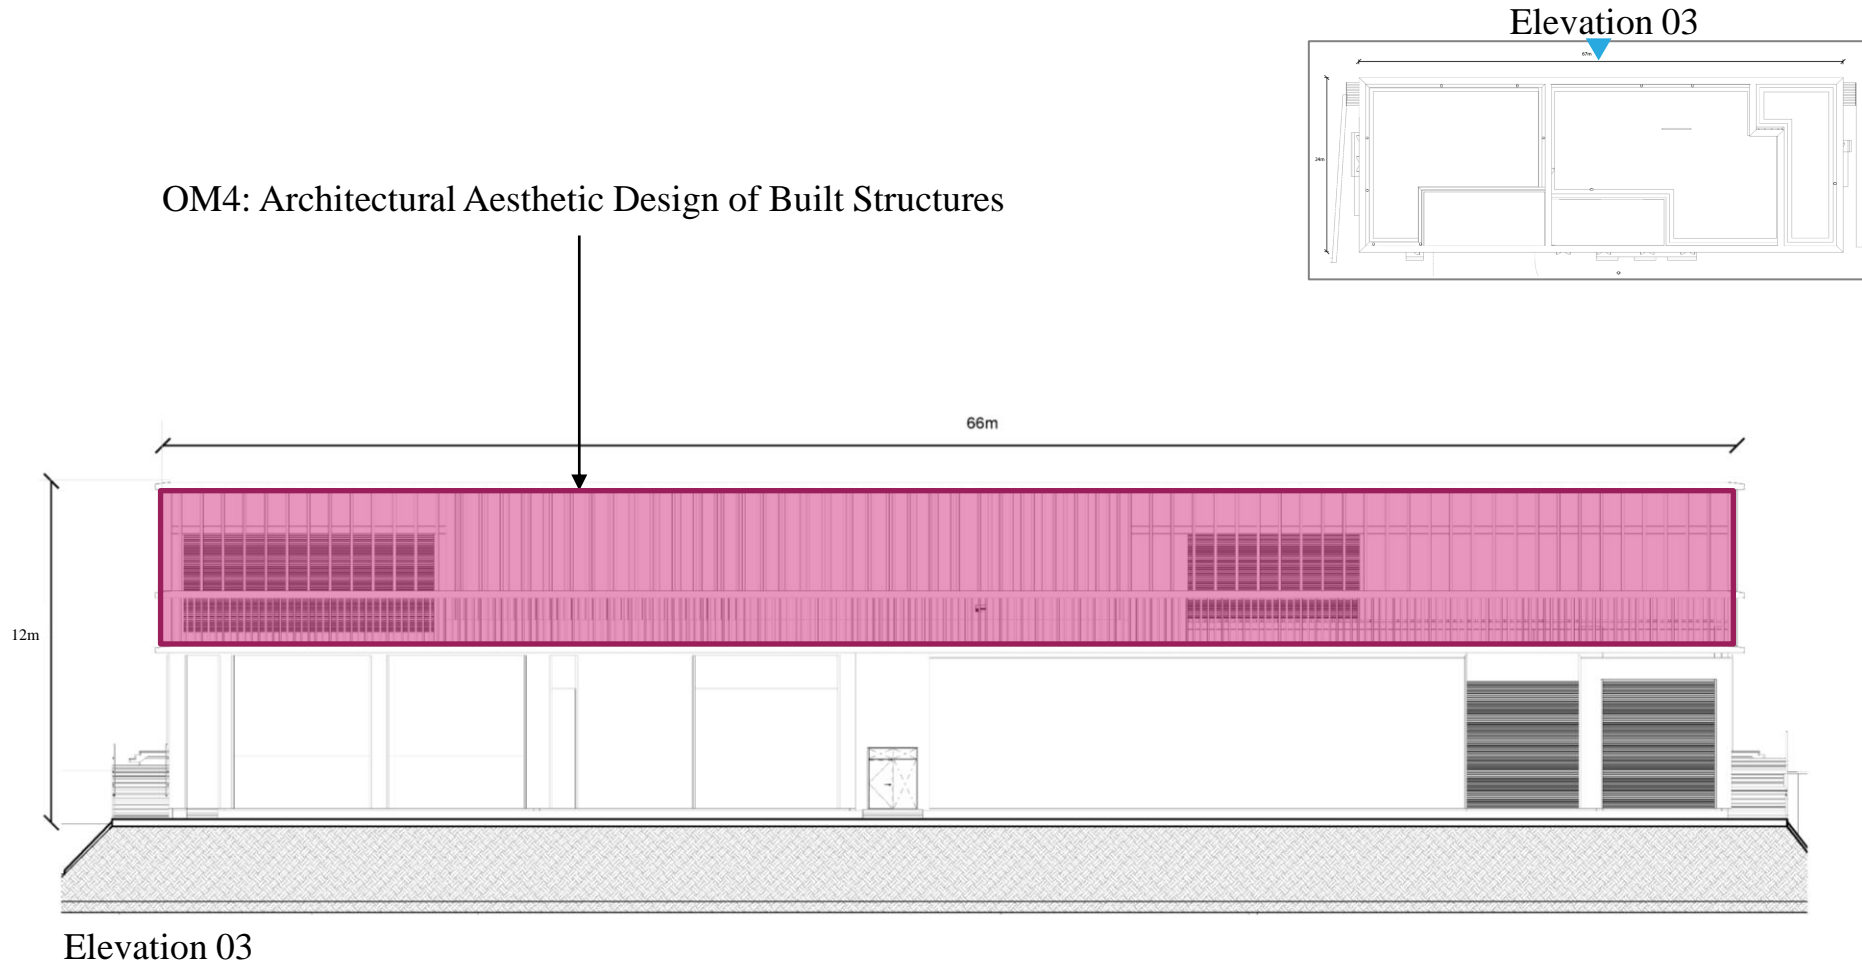

Drawing not to scale.
All dimensions are indicative only and
subjected to the detailed design.

TCW Station – North Vent Shaft Structure (East Elevation)


OM4: Architectural Aesthetic Design of Built Structures



East elevation (Elevation 04)

Drawing not to scale.
All dimensions are indicative only and
subjected to the detailed design.


TCW Station – Entrance A (Plan View)

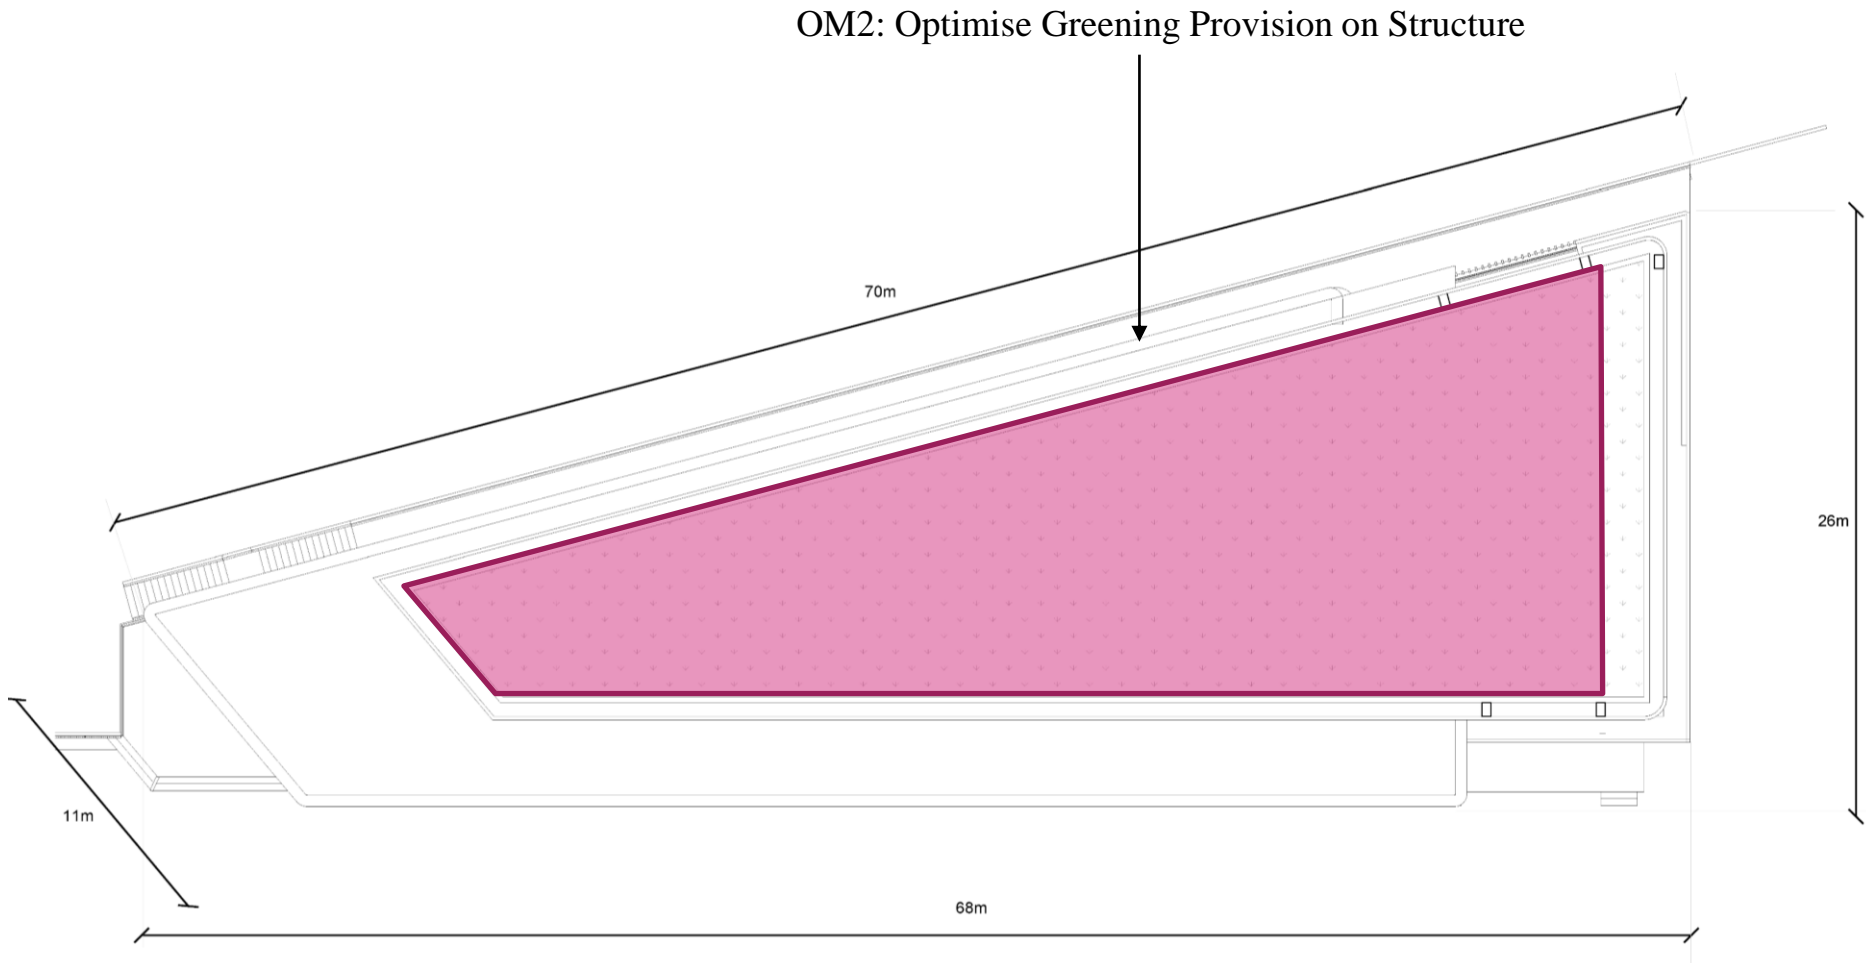


Drawing not to scale.
All dimensions are indicative only and
subjected to the detailed design.

TCW Station – Entrance A (East Elevation)

OM4: Architectural Aesthetic Design of Built Structures

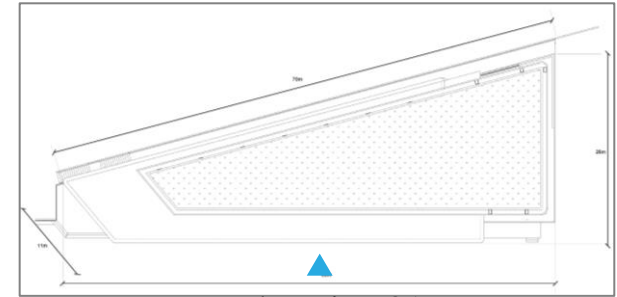

Elevation 01

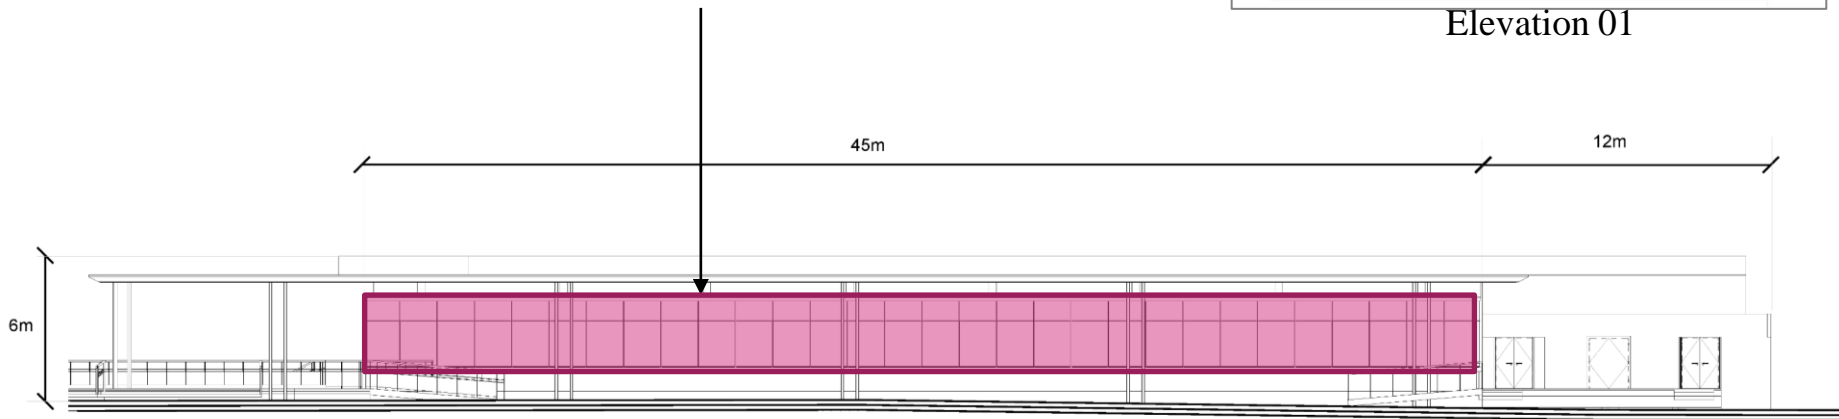


Elevation 01

Drawing not to scale.
All dimensions are indicative only and
subjected to the detailed design.



TCW Station – Entrance A (West Elevation)

OM4: Architectural Aesthetic Design of Built Structures

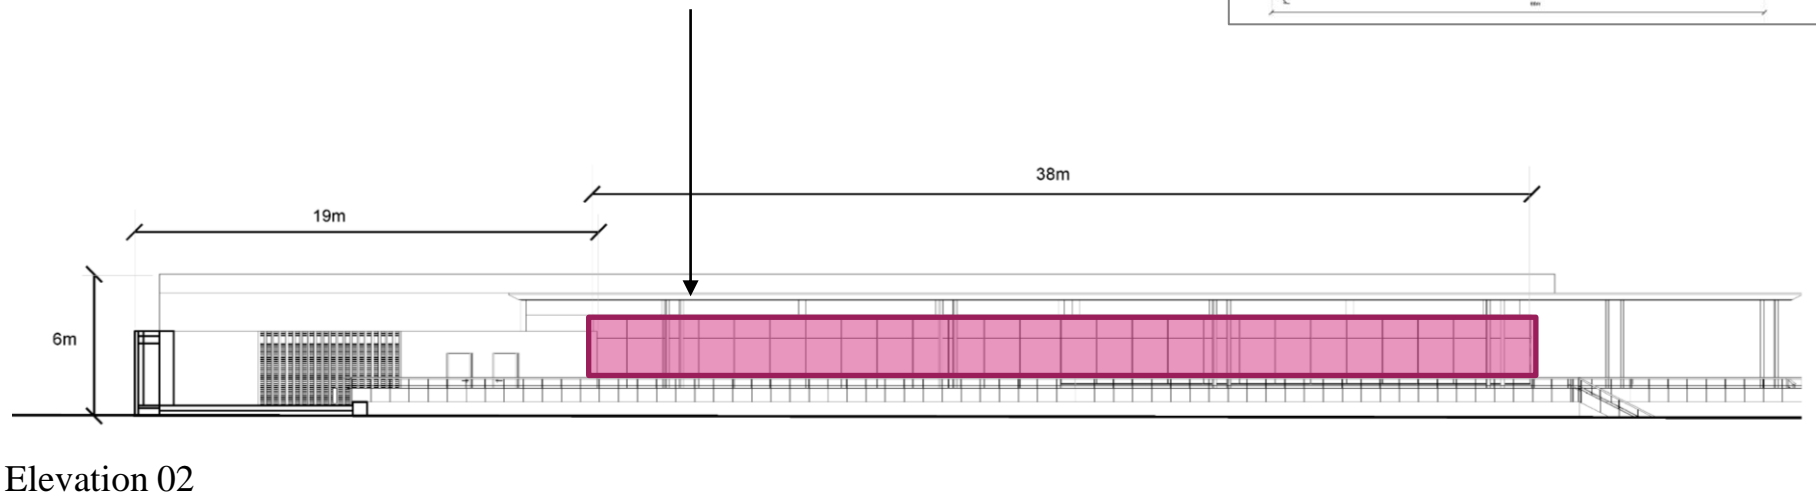


Drawing not to scale.
All dimensions are indicative only and
subjected to the detailed design.

TCW Station – Entrance A (North/ South Elevation)

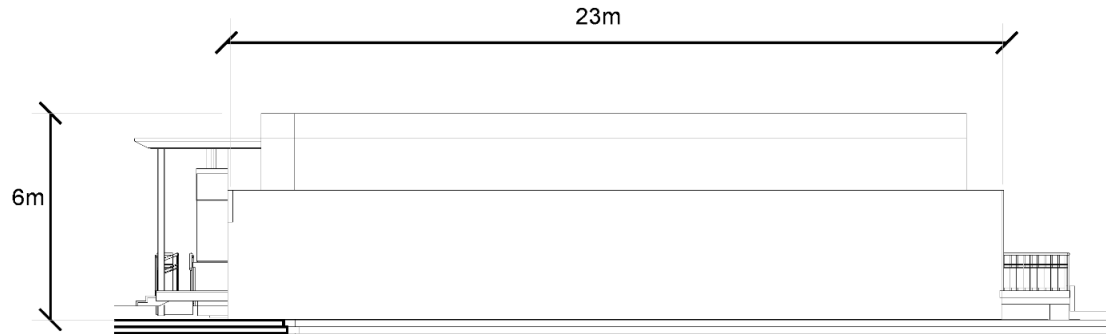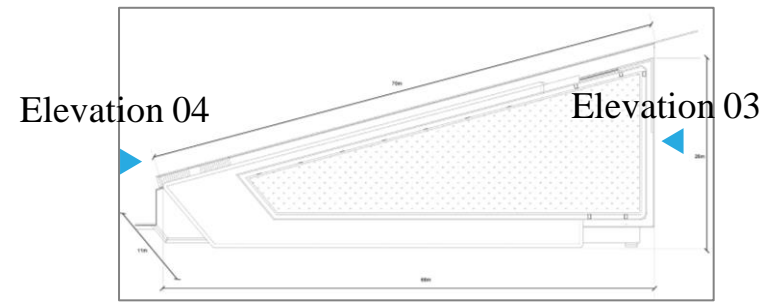

North Elevation (Elevation 03)

OM4: Architectural Aesthetic Design of Built Structures

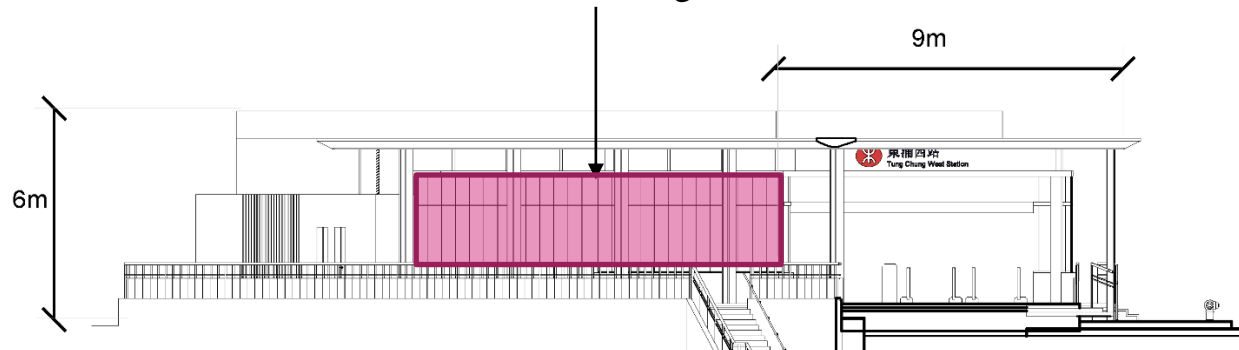


South Elevation (Elevation 04)

Drawing not to scale.
All dimensions are indicative only and
subjected to the detailed design.


TCW Station – Entrance B (Plan View)

OM2: Optimise Greening Provision on Structure

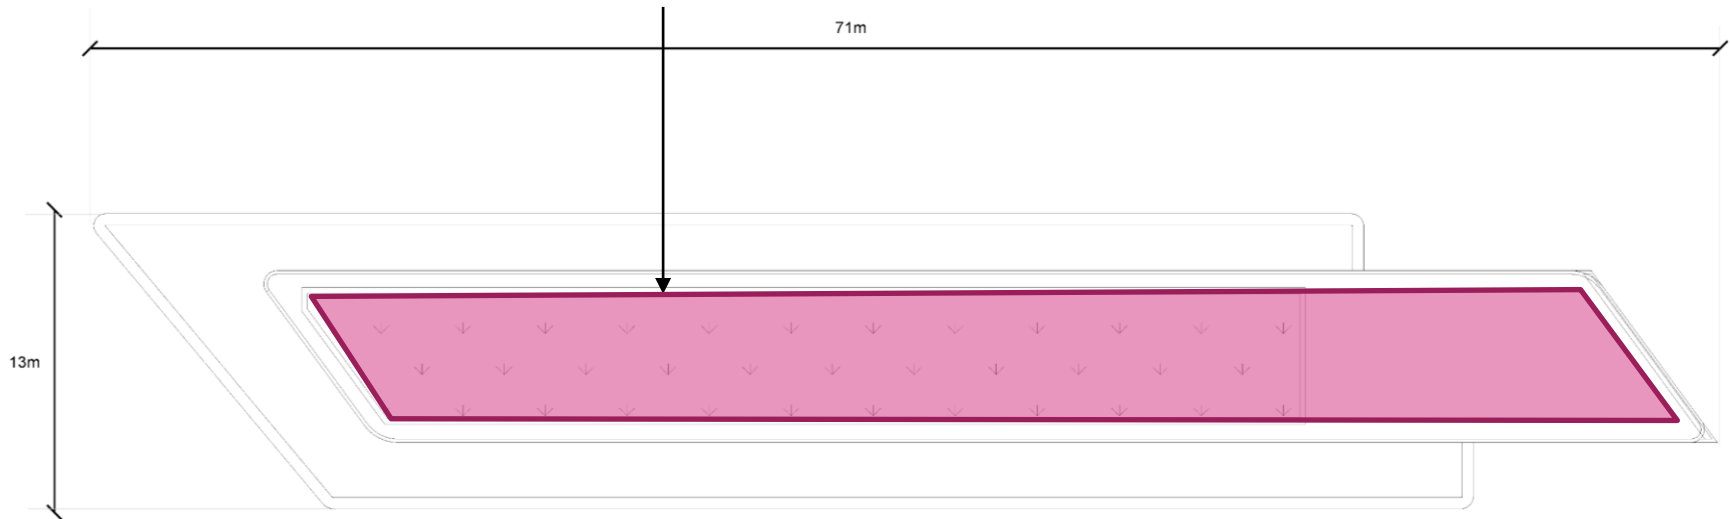


Drawing not to scale.
All dimensions are indicative only and
subjected to the detailed design.

TCW Station – Entrance B (East Elevation)

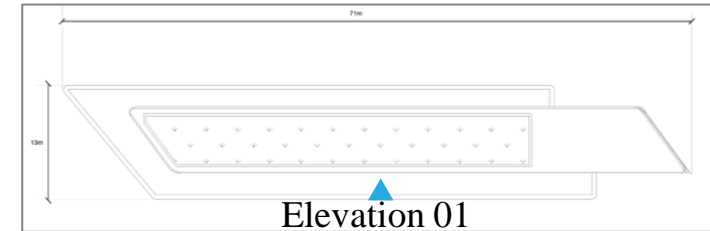


OM4: Architectural Aesthetic Design of Built Structures

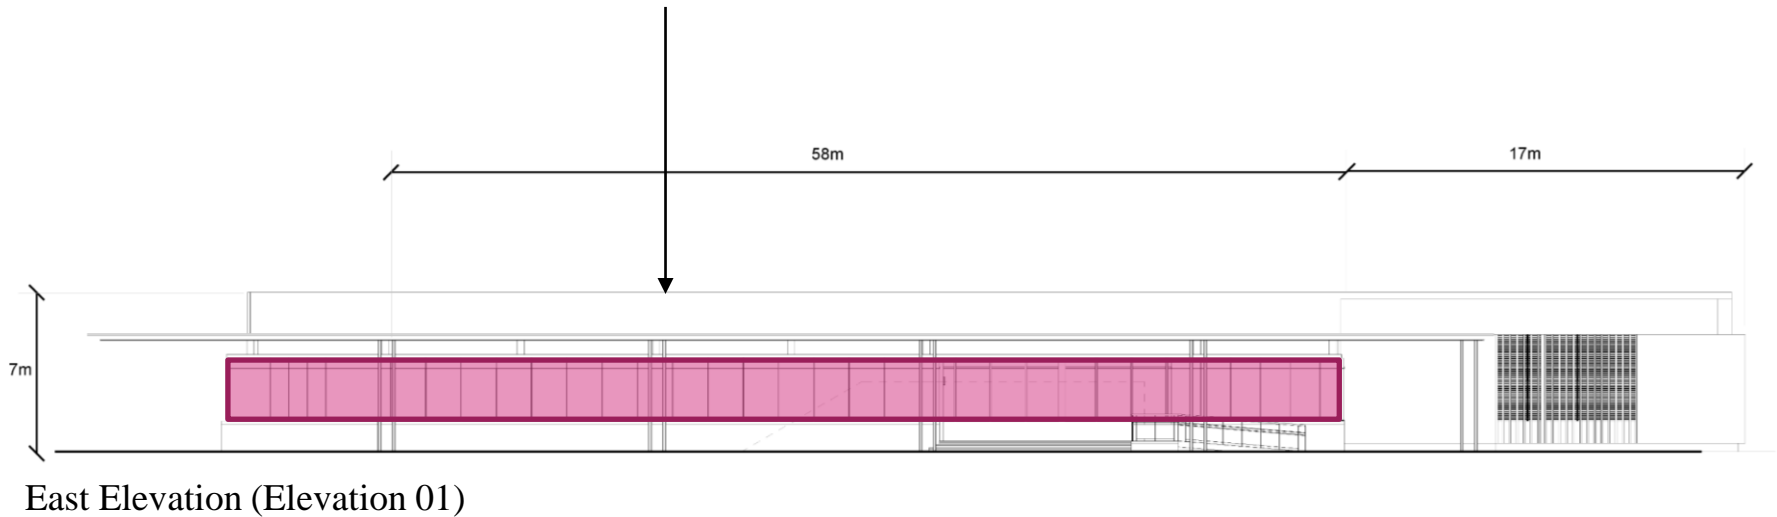


Drawing not to scale.
All dimensions are indicative only and
subjected to the detailed design.

TCW Station – Entrance B (West Elevation)

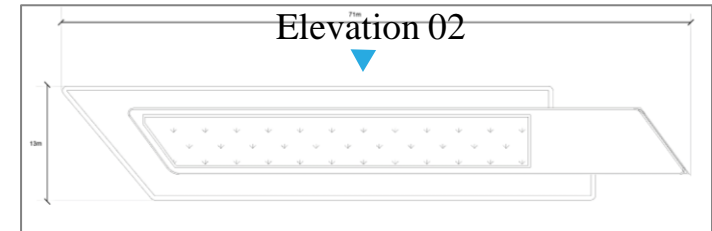


OM4: Architectural Aesthetic Design of Built Structures

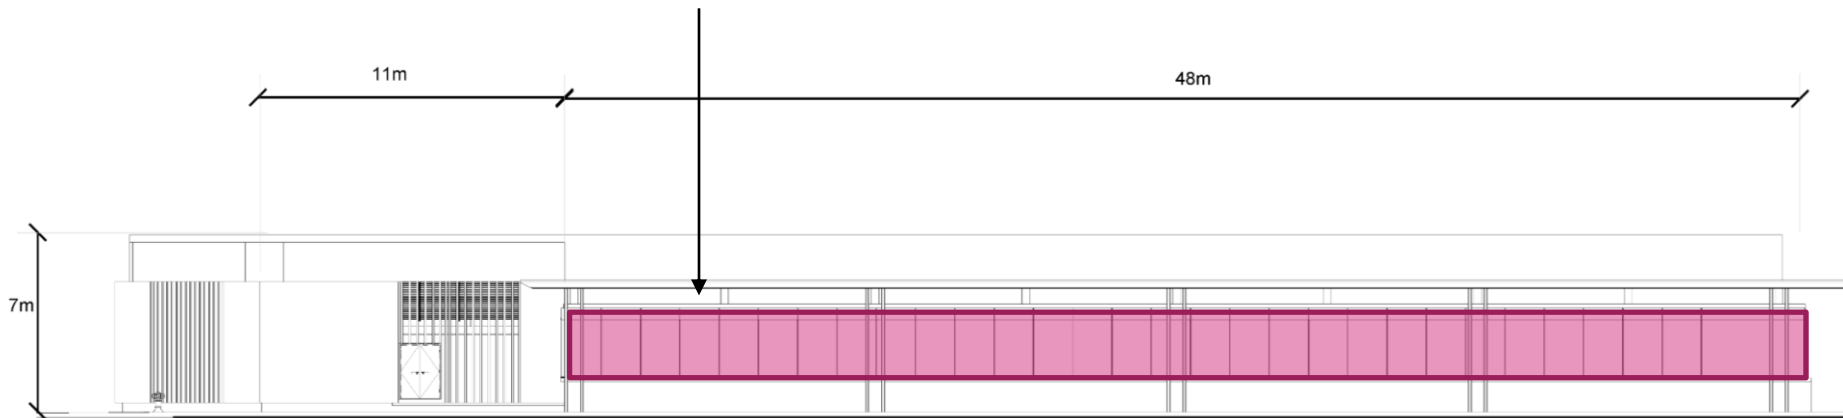


West Elevation (Elevation 02)

Drawing not to scale.
All dimensions are indicative only and
subjected to the detailed design.


TCW Station – Entrance B (Plan View)

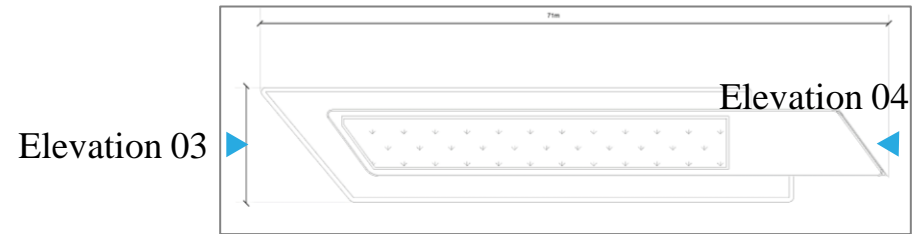

OM4: Architectural Aesthetic Design of Built Structures

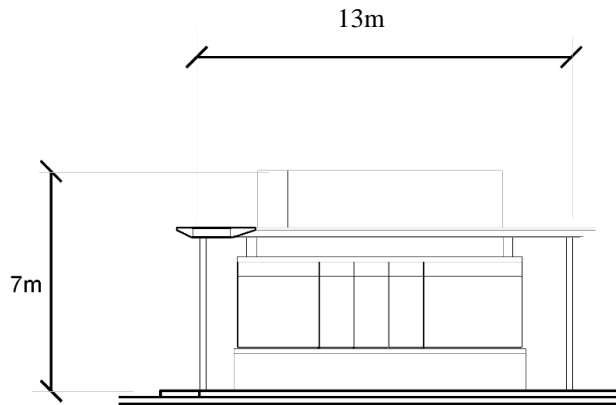

Elevation 03

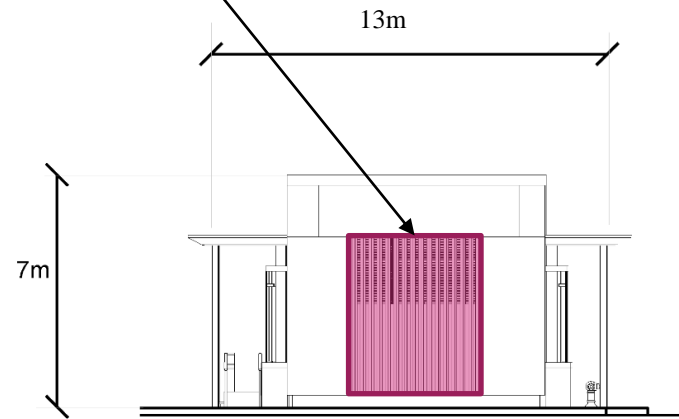

Elevation 04

Drawing not to scale.
All dimensions are indicative only and
subjected to the detailed design.