



g:\common\micr\station\_s\standard\plot\dwg\hdp\cruph\c3\pdf\c.env\p1  
Default  
\\hkgs127\cenv\proj\c27\h613\Drawing\deliverables\report\029 Noise Impact Assessment Working Paper\Appendix\Appendix 4.6.5A.dgn  
10/15/2021 10:12 AM  
PLOT DRW:  
MODELNAME:  
FILENAME:

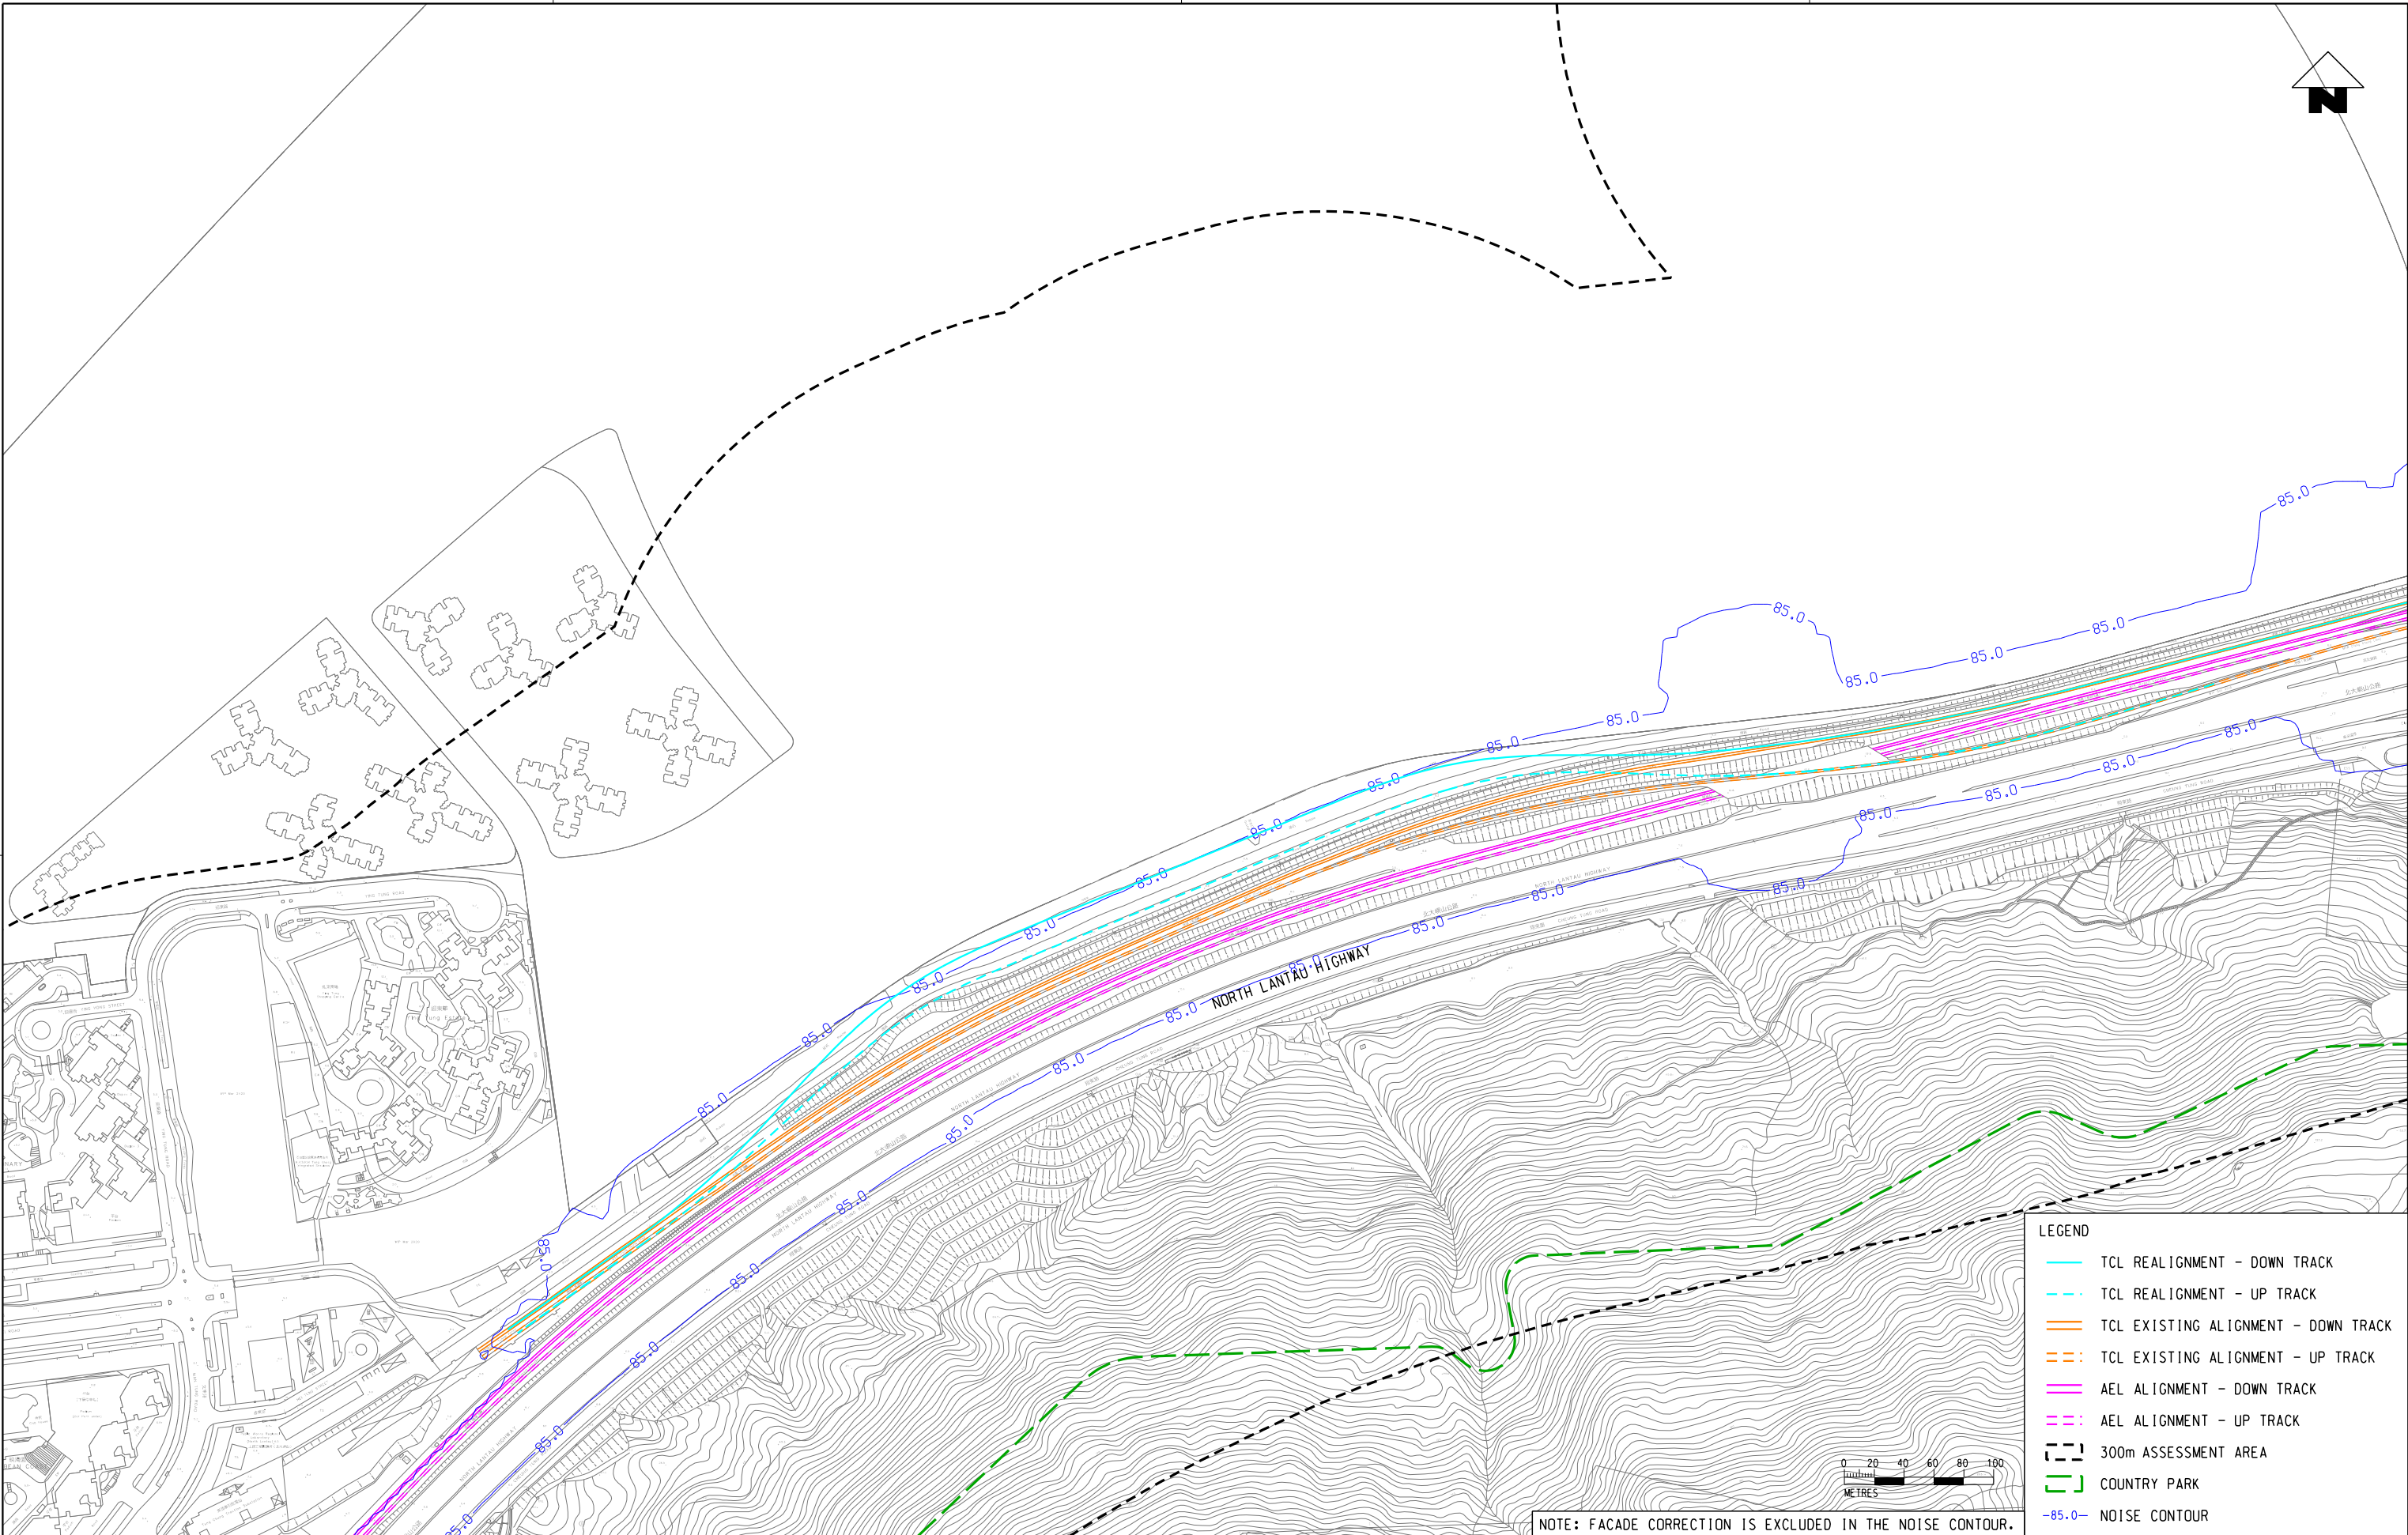


--	--	

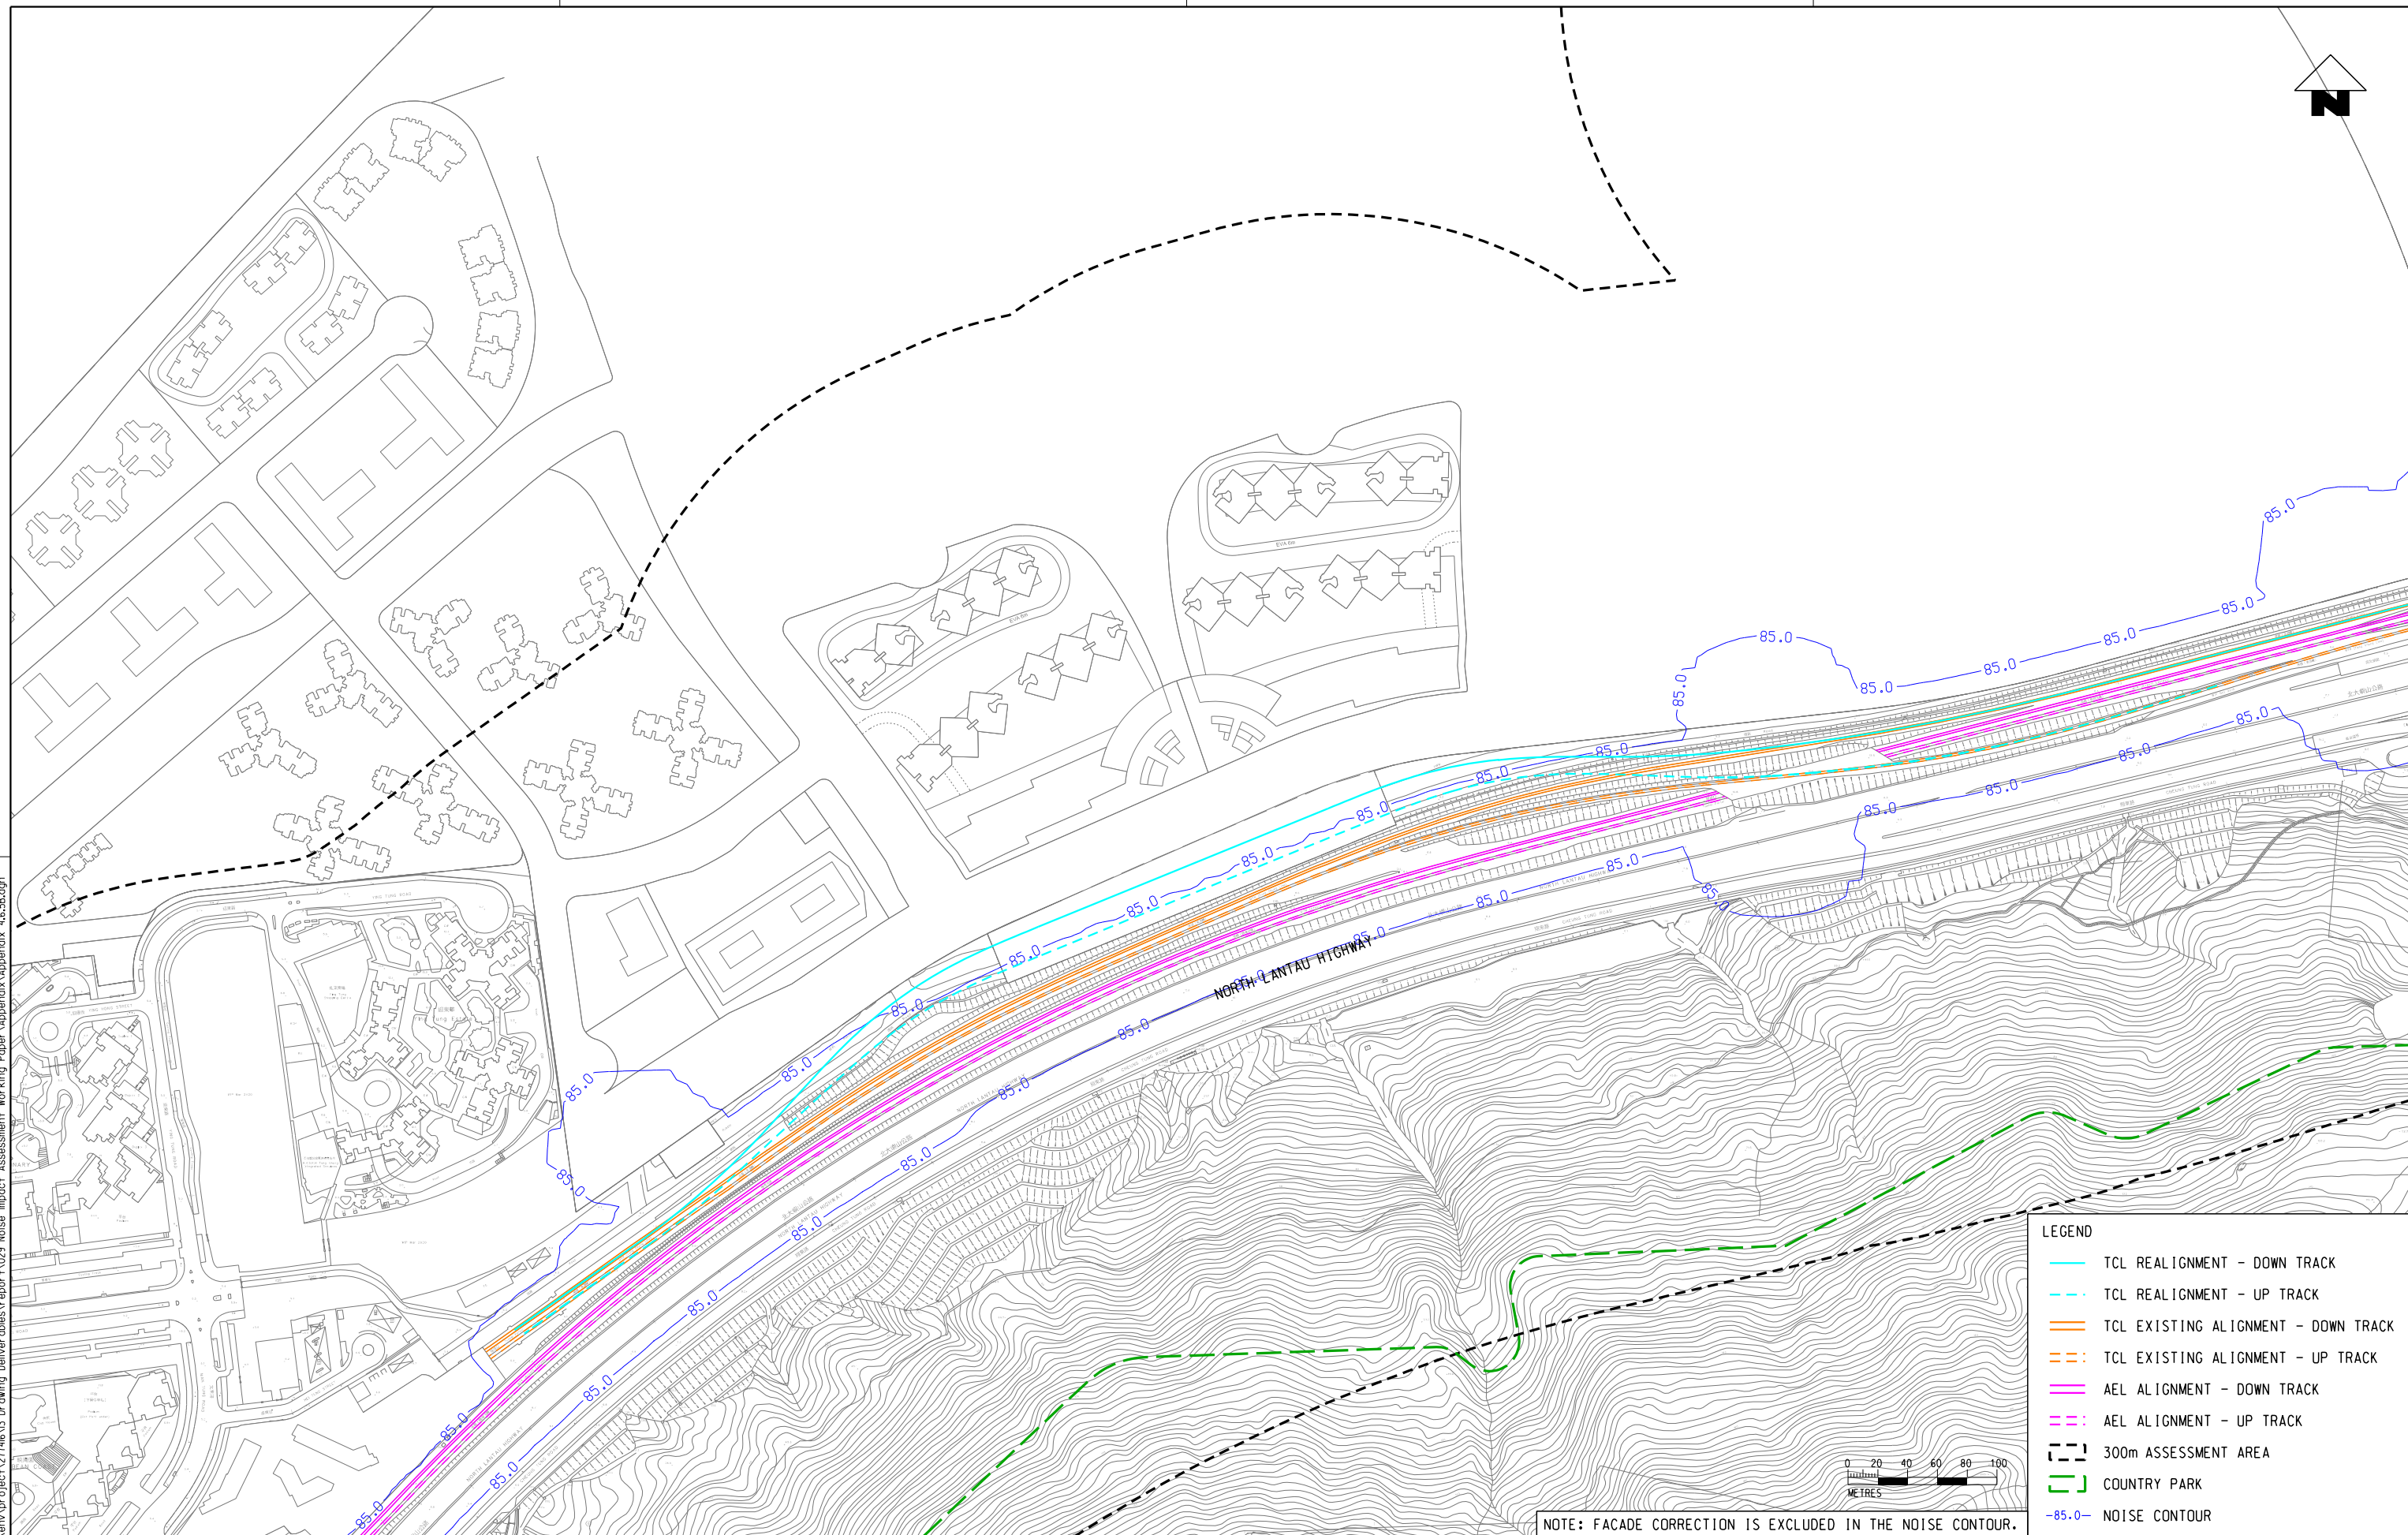






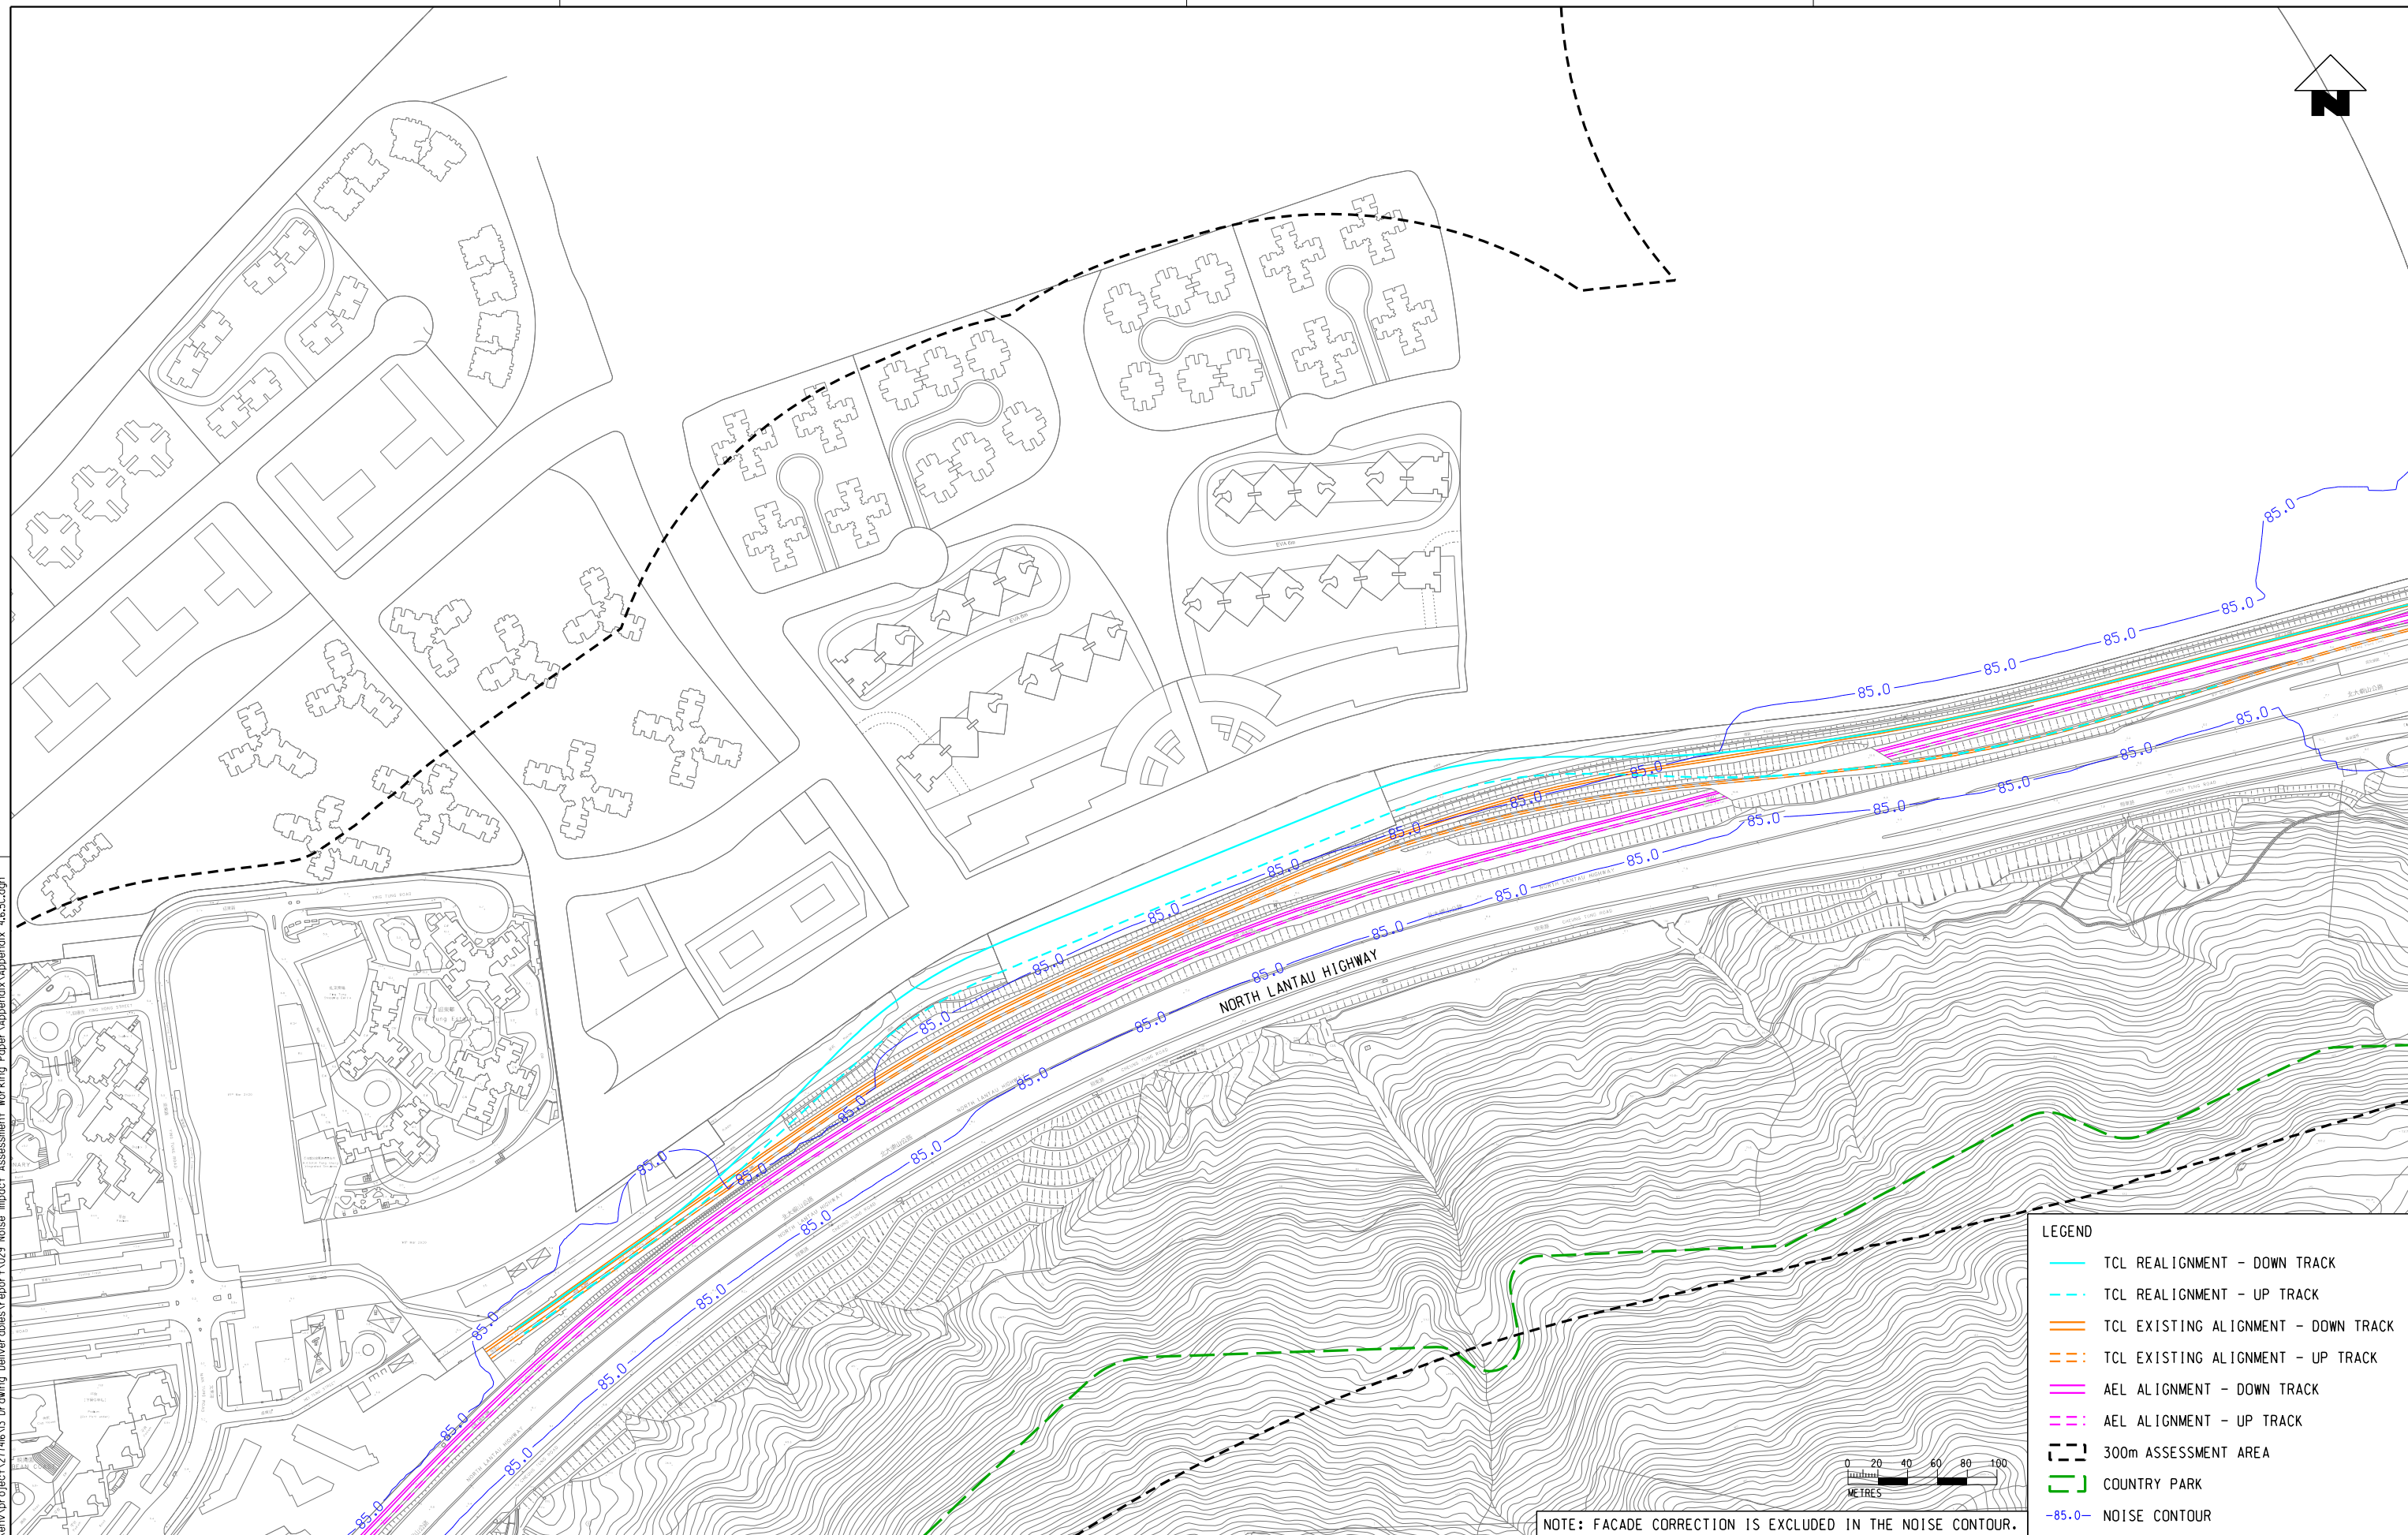




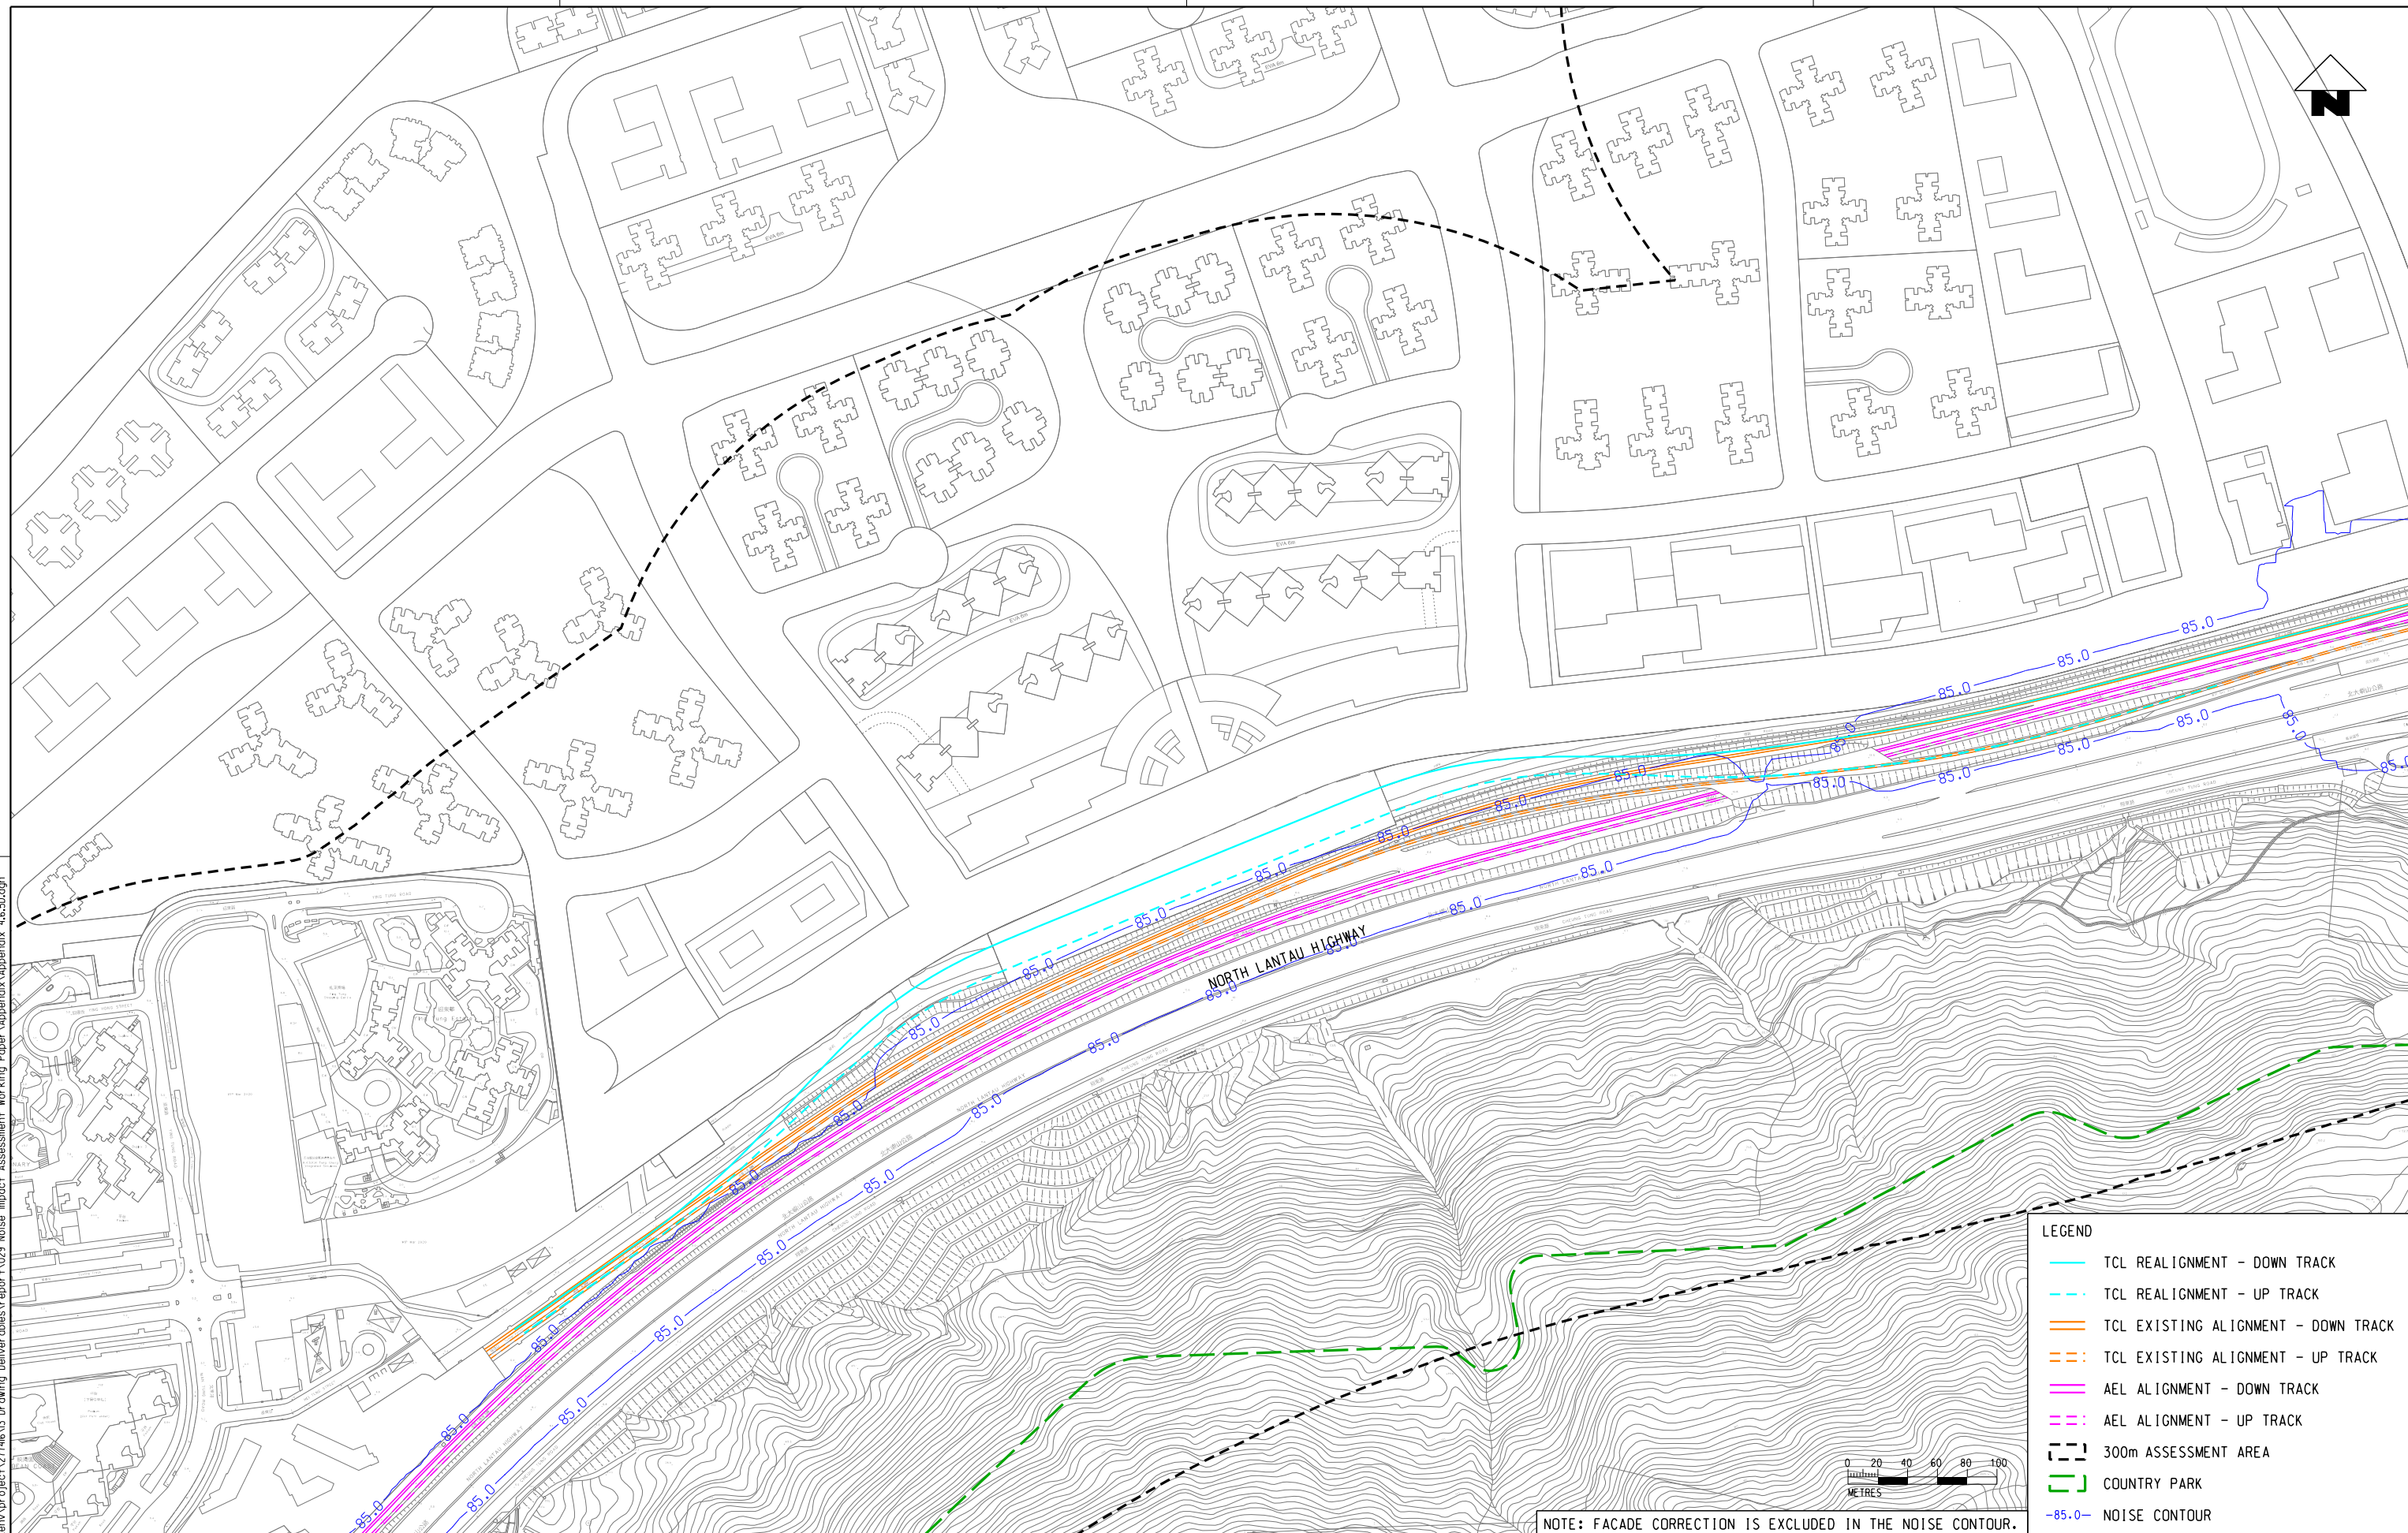




g:\common\micr\station\_s\standard\plot\dwg\hdp\cruph\c3\pdf\c-env\p1  
Default: H:\GTRAD\4  
\\hkgn1s2\GCEW\env\proj\12716153\Drawing\deliverables\report\029 Noise Impact Assessment Working Paper\Appendix\Appendix 4.6.5E.dgn  
PLOT DRW: 10/15/2021 10:46:11 AM  
MODELNAME: H:\GTRAD\4  
FILENAME: \\hkgn1s2\GCEW\env\proj\12716153\Drawing\deliverables\report\029 Noise Impact Assessment Working Paper\Appendix\Appendix 4.6.5E.dgn

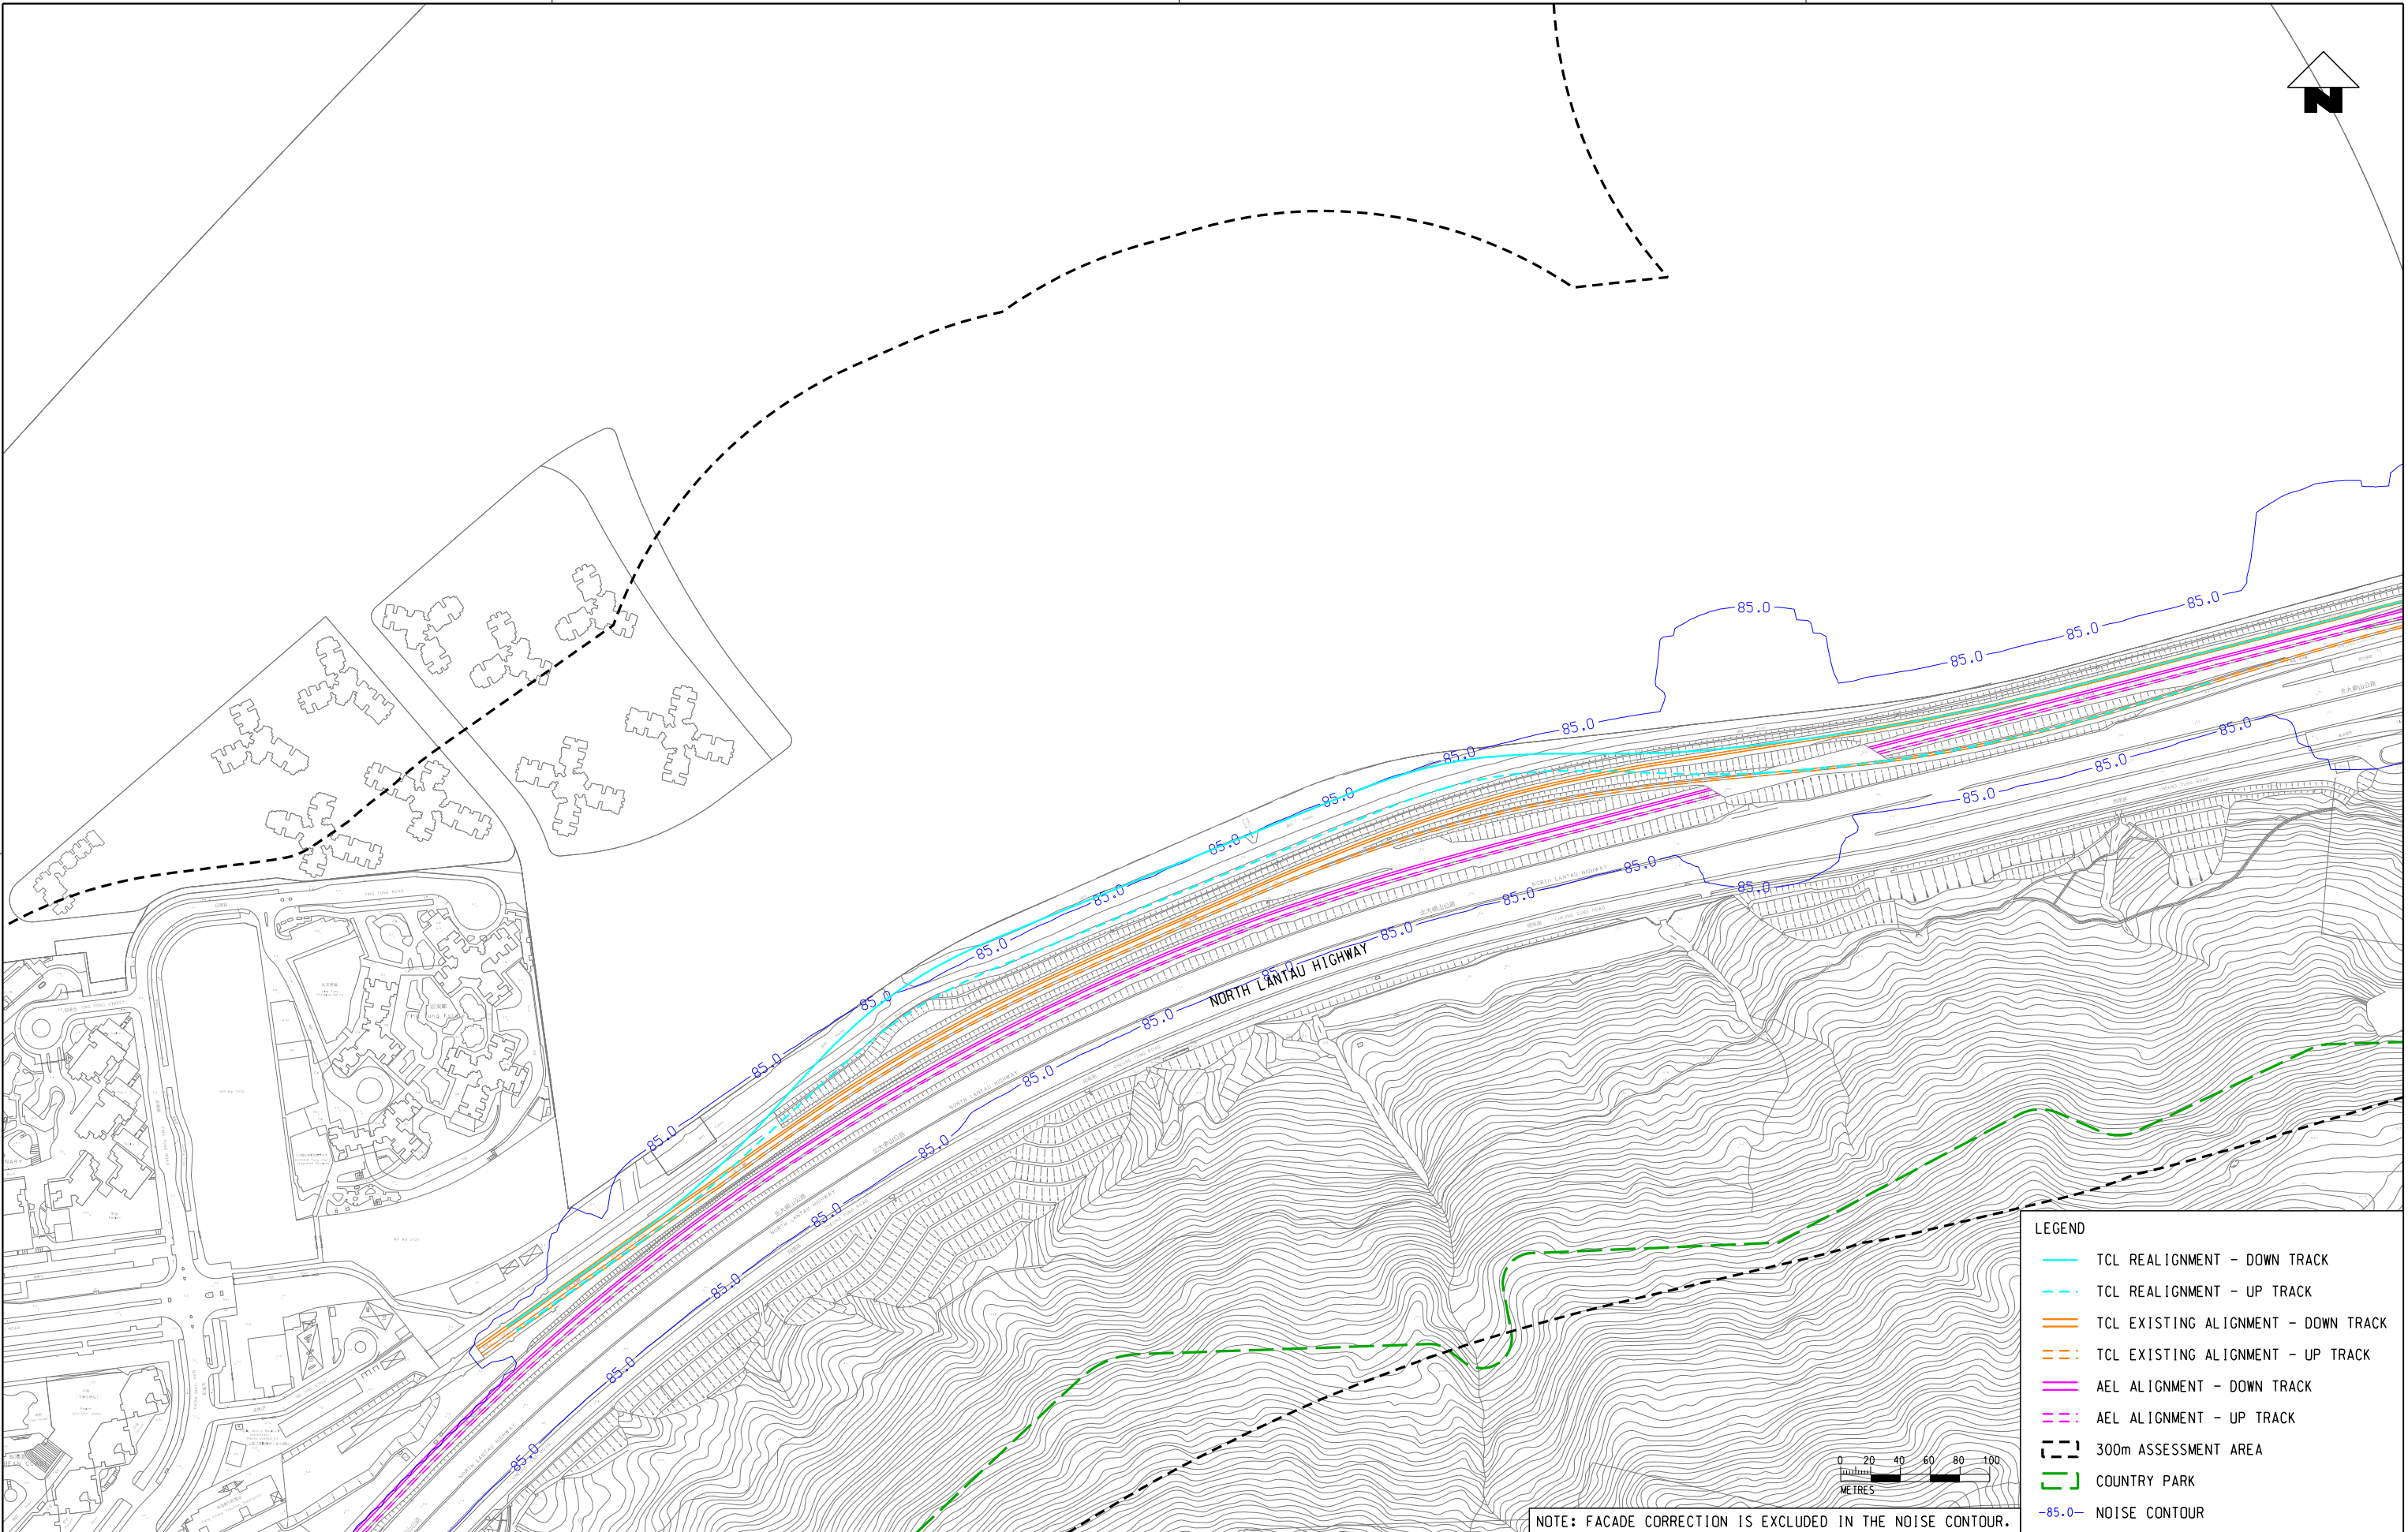

DRAWN				GL				MTR				TITLE			
DESIGNED				GL				C1202 - EIA for Tung Chung Line Extension				UNMITIGATED RAIL NOISE L <sub>max</sub> - SCENARIO A AT 15mPD			
CHECKED				EL				ORIGINATOR				SCALE			
APPROVED				FC				ARUP				DRAWING NO.			
DATE				13/10/2021				Ove Arup & Partners Hong Kong Limited				APPENDIX 4.6.5E			
DO NOT SCALE DRAWINGS. ALL DIMENSIONS SHALL BE VERIFIED ON SITE. (C) MTR CORPORATION LIMITED 2008. COPYRIGHT IN RESPECT OF THIS DRAWING / DOCUMENT IS OWNED BY THE MTR CORPORATION LIMITED OF HONG KONG. NO REPRODUCTION OF THE DRAWING / DOCUMENT OR ANY PART BY WHATEVER MEANS IS PERMITTED WITHOUT THE PRIOR WRITTEN CONSENT OF THE MTR CORPORATION LIMITED.				CADD REF.				Appendix 4.6.5E.dgn				REV.			
C				THIRD ISSUE				GL				131021			
B				SECOND ISSUE				GL				250821			
A				FIRST ISSUE				GL				070621			
REV				DESCRIPTION				BY				DATE			
BY				DATE				APPROVED				REV			



g:\common\micr\station\_s\standard\plot\dwg\hdp\cruph\c3\pdf\c.env\p1  
Default  
\\hkgs127\cen\env\proj\c1216\N3 Drawing Deliverables\Report\029 Noise Impact Assessment Working Paper\Appendix 4.6.5F.dgn  
10/15/2021 10:55:55 AM  
PLOT DRW:  
MODELNAME:  
FILENAME:

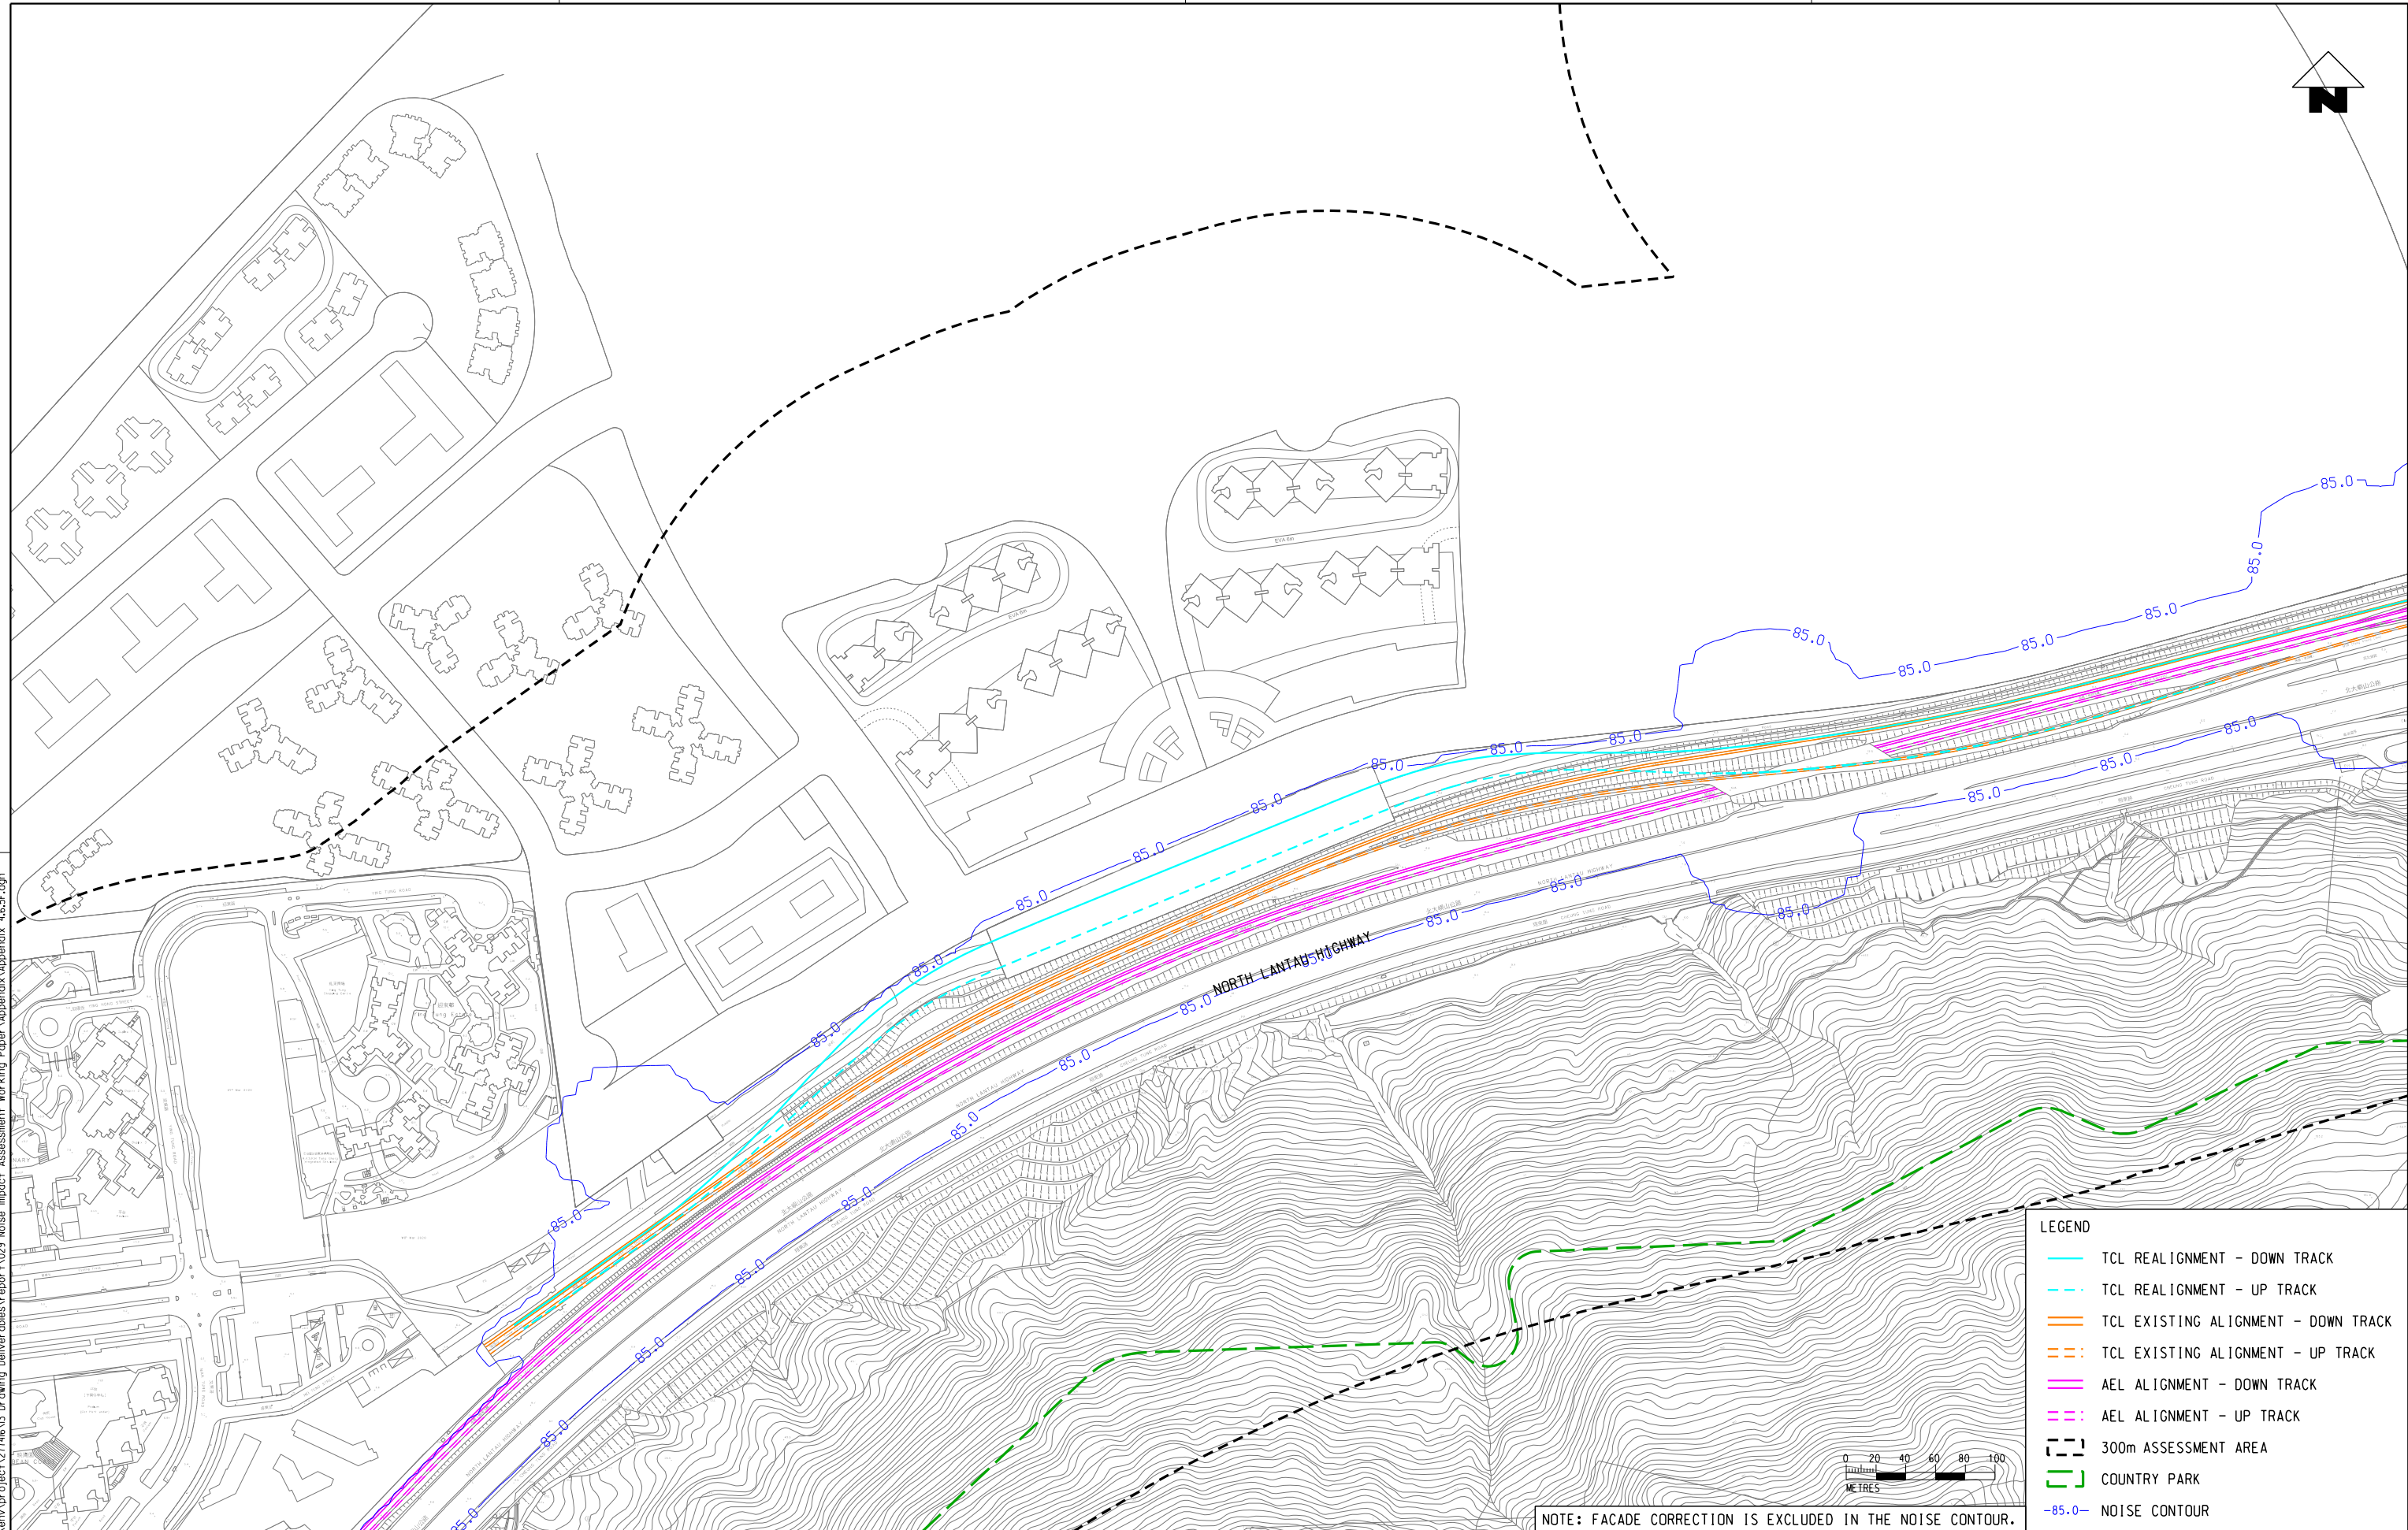

C1202 - EIA for Tung Chung Line Extension				UNMITIGATED RAIL NOISE L <sub>max</sub> - SCENARIO B AT 15mPD			
ARUP Ove Arup & Partners Hong Kong Limited				SCALE 1 : 4000 (A3)			
Appendix 4.6.5F.dgn				DRAWING NO. APPENDIX 4.6.5F			
C				REV. C			
C				THIRD ISSUE			
B				SECOND ISSUE			
A				FIRST ISSUE			
GL 131021 FC				DATE 13/10/2021			
GL 250821 FC				DO NOT SCALE DRAWINGS. ALL DIMENSIONS SHALL BE VERIFIED ON SITE. (C) MTR CORPORATION LIMITED 2008. COPYRIGHT IN RESPECT OF THIS DRAWING / DOCUMENT IS OWNED BY THE MTR CORPORATION LIMITED OF HONG KONG. NO REPRODUCTION OF THE DRAWING / DOCUMENT OR ANY PART BY WHATEVER MEANS IS PERMITTED WITHOUT THE PRIOR WRITTEN CONSENT OF THE MTR CORPORATION LIMITED.			
GL 070621 FC				BY DATE APPROVED			
BY DATE APPROVED				DESCRIPTION			
BY DATE APPROVED				DESCRIPTION			
















g:\common\micr\station\_s\standard\plot\dwg\hdp\cruph\c3\pdf\c.env\p1  
Default: H:\GTRAD4  
\\hkgs127\GTRAD4\env\proj\c3\161613\Drawing\deliverables\report\029 Noise Impact Assessment Working Paper\Appendix 4.6.5J.dgn  
10/15/2021 10:05:30 AM  
PLOT DRW: C:\Users\micr\station\_s\standard\plot\dwg\hdp\cruph\c3\pdf\c.env\p1  
MODELNAME: H:\GTRAD4  
FILENAME: \\hkgs127\GTRAD4\env\proj\c3\161613\Drawing\deliverables\report\029 Noise Impact Assessment Working Paper\Appendix 4.6.5J.dgn

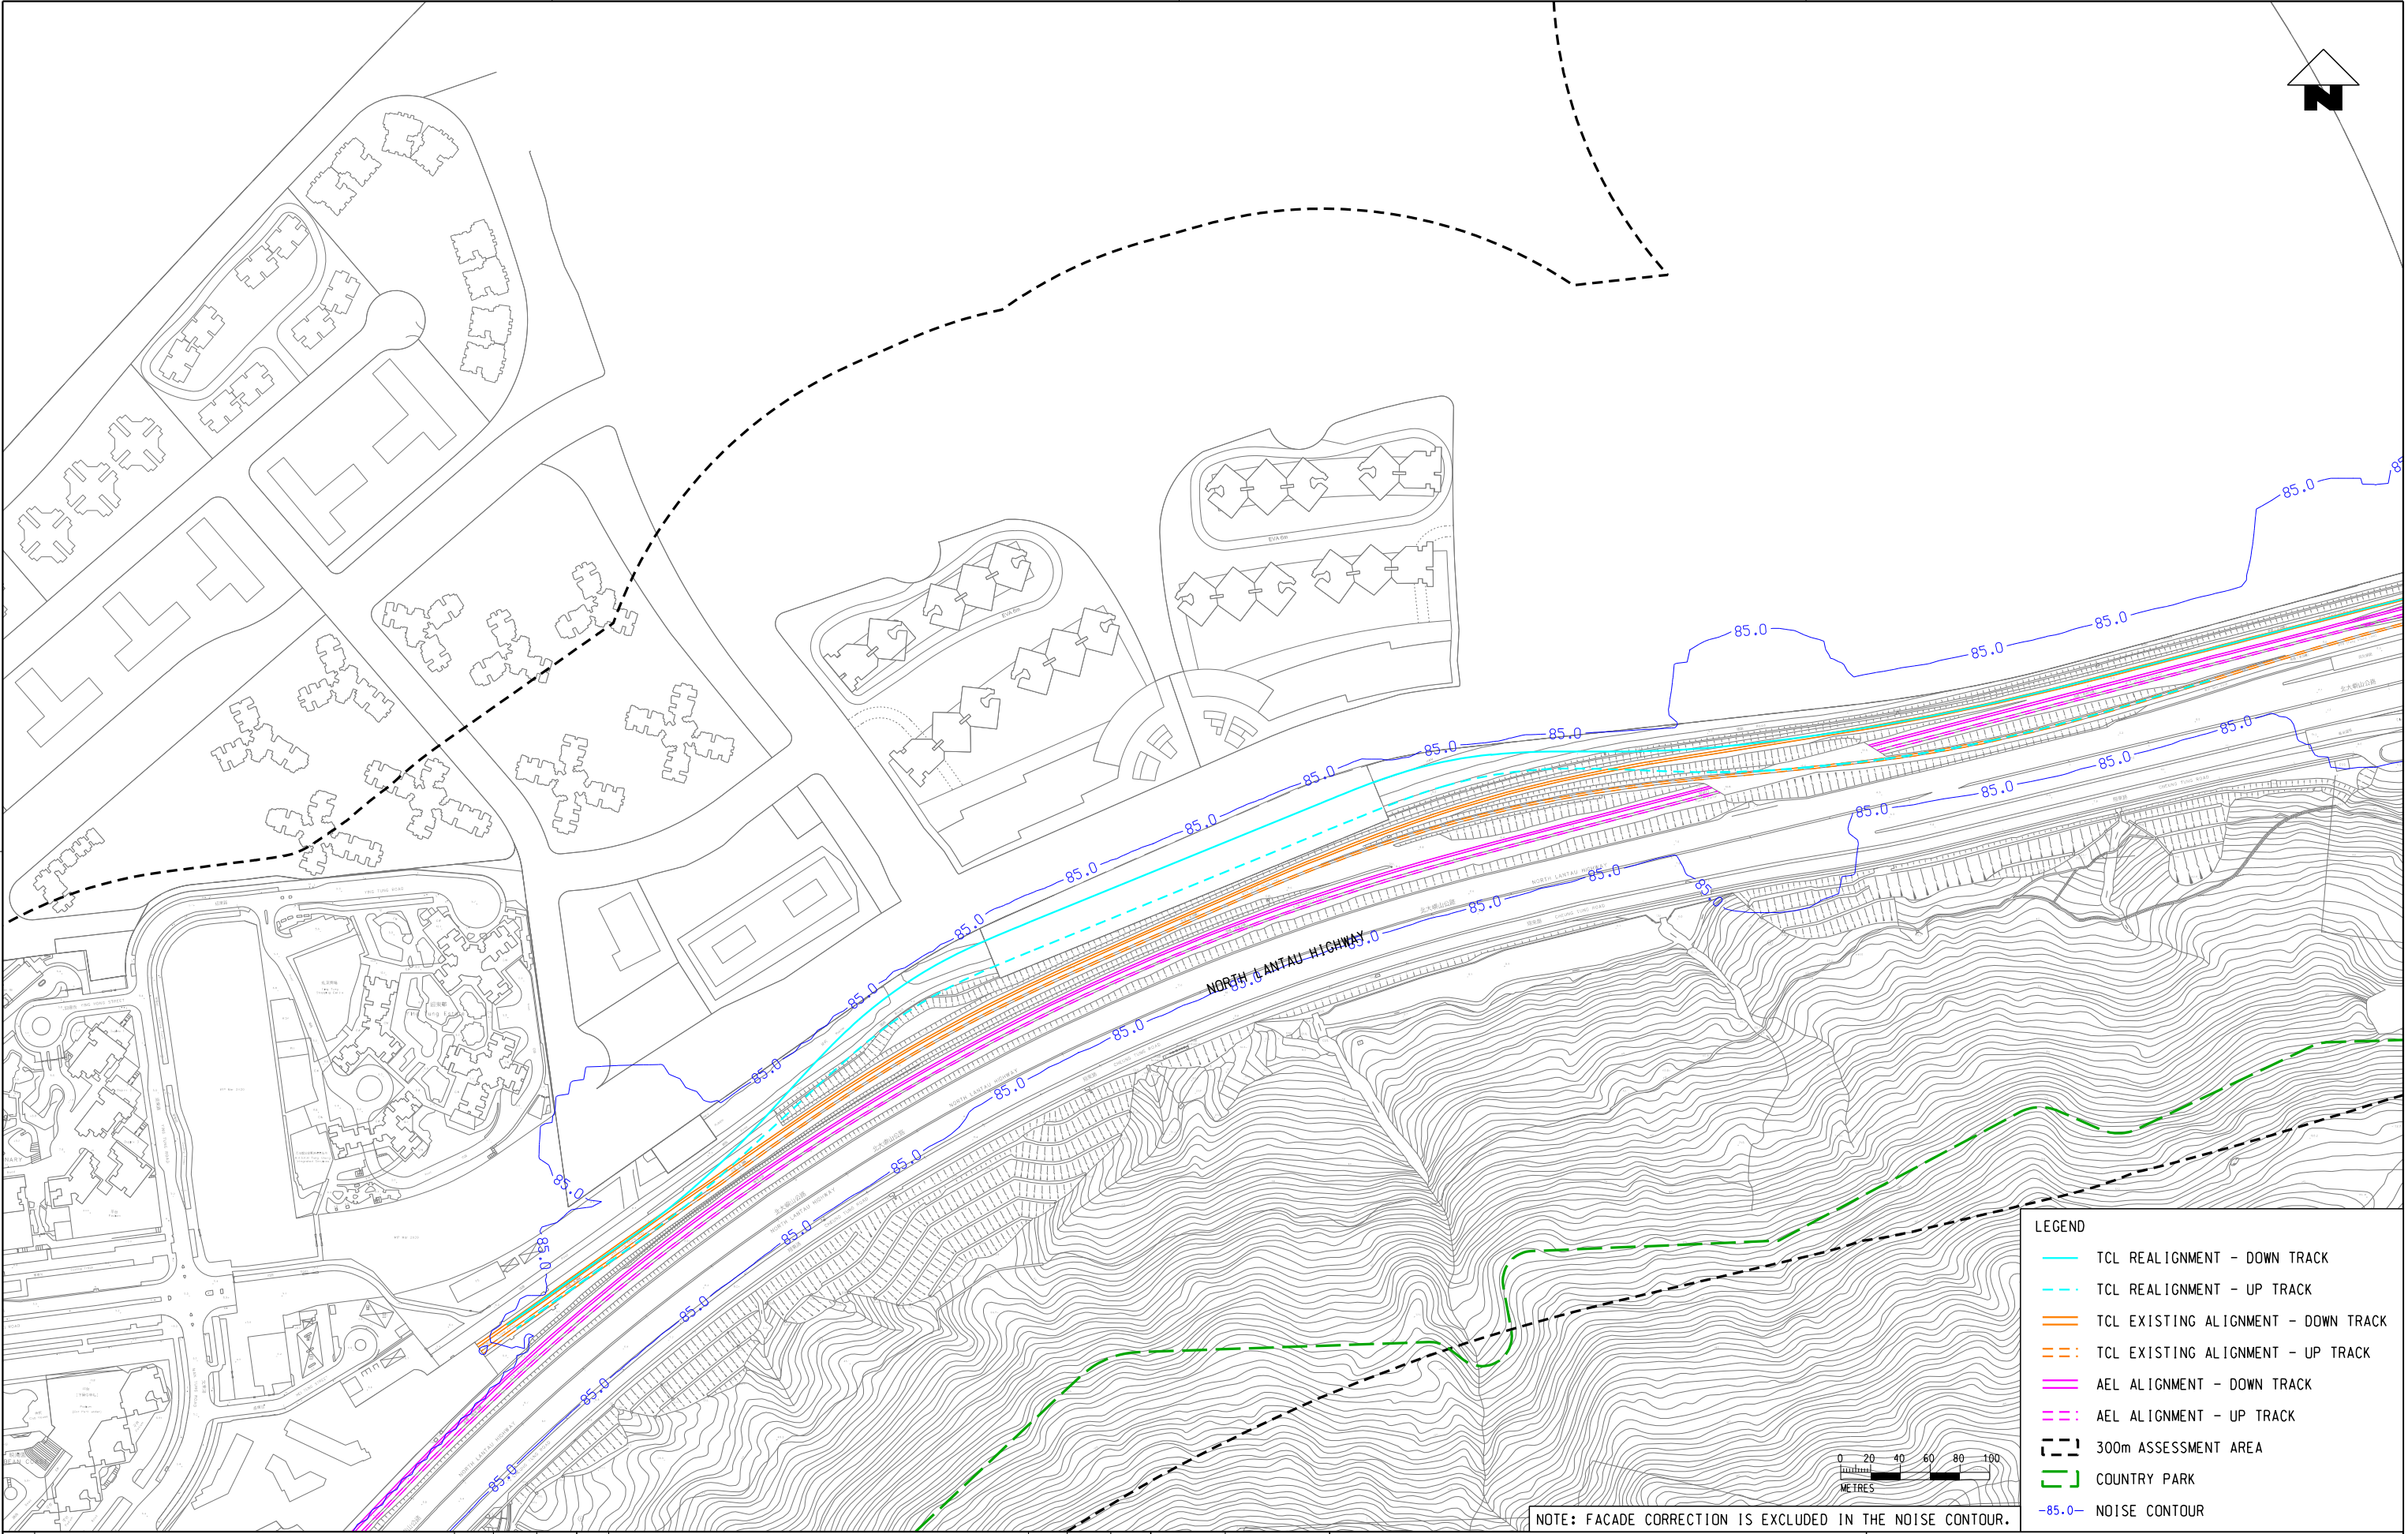


- LEGEND
- TCL REALIGNMENT - DOWN TRACK
  - TCL REALIGNMENT - UP TRACK
  - TCL EXISTING ALIGNMENT - DOWN TRACK
  - TCL EXISTING ALIGNMENT - UP TRACK
  - AEL ALIGNMENT - DOWN TRACK
  - AEL ALIGNMENT - UP TRACK
  - 300m ASSESSMENT AREA
  - COUNTRY PARK
  - 85.0- NOISE CONTOUR

NOTE: FACADE CORRECTION IS EXCLUDED IN THE NOISE CONTOUR.

--	--	



g:\common\micr\station\_s\standard\plot\dwg\hdp\cruph\c3\pdf\c.env\p1  
Default  
\\hkgs127\cenv\proj\c1214613\dwg\deliverables\report\029 Noise Impact Assessment Working Paper\Appendix\Appendix 4.6.5K.dgn  
10/15/2021 10:59:16 AM  
PLOT DRW:  
MODELNAME:  
FILENAME:

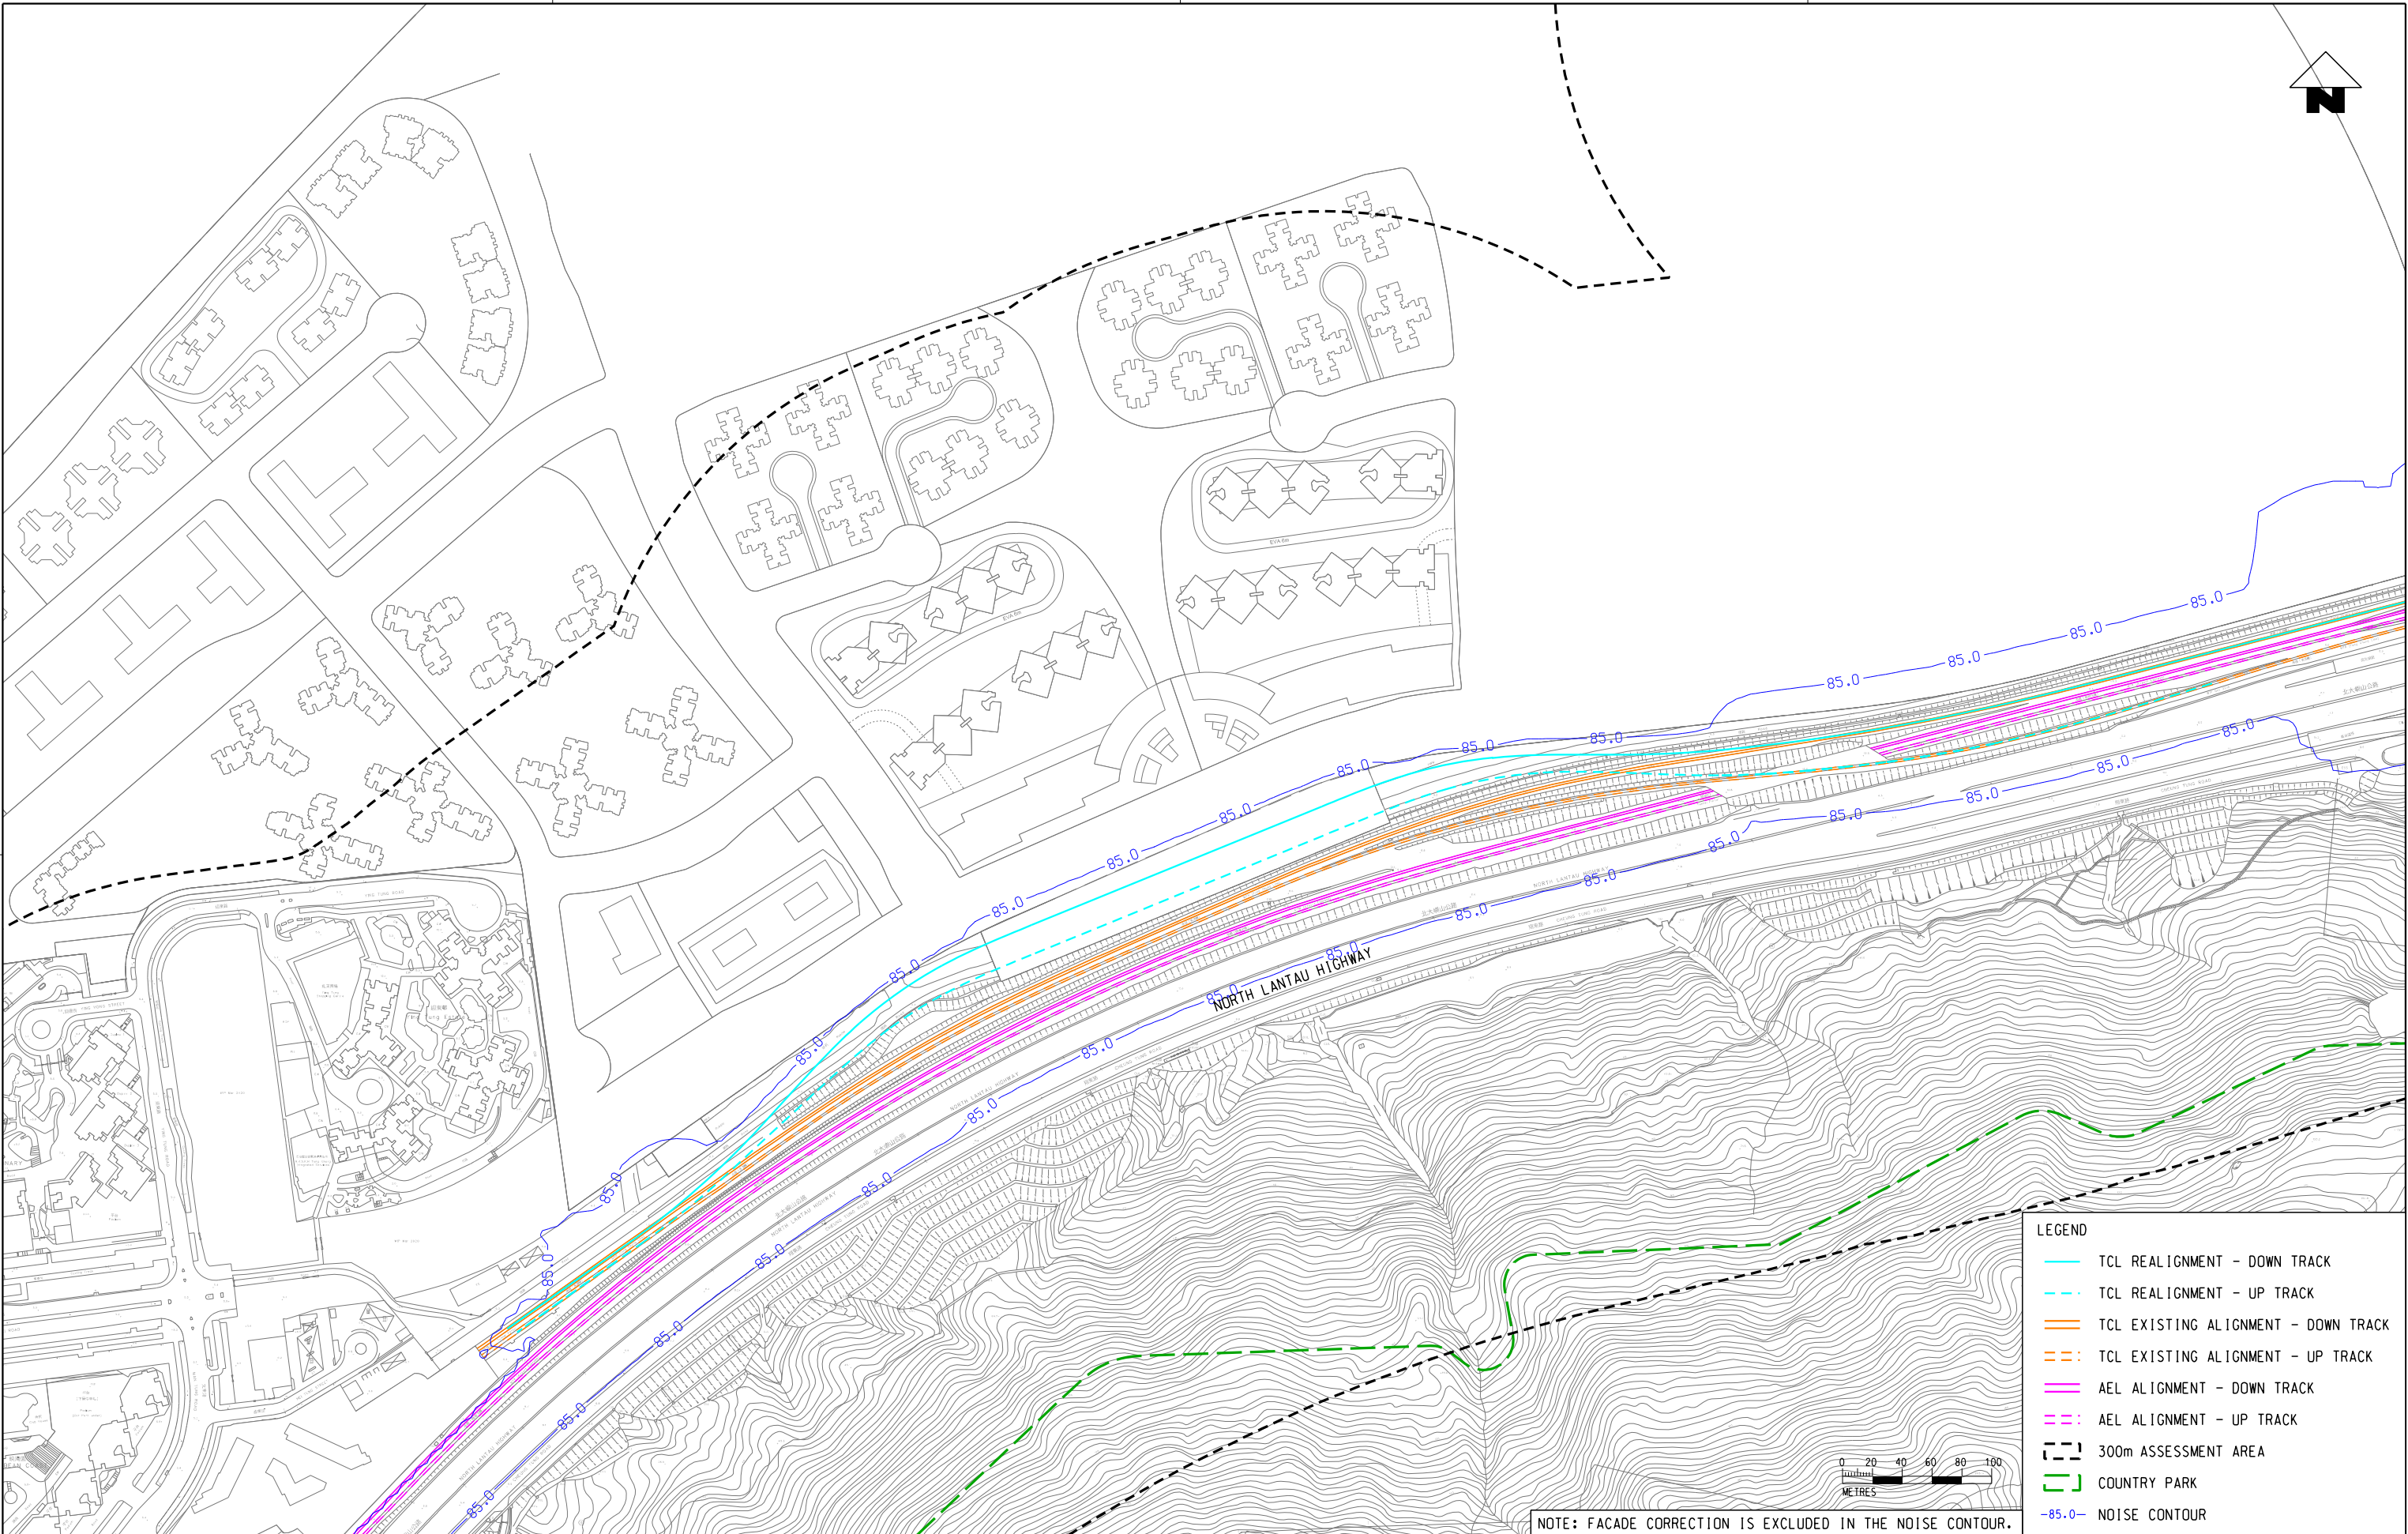

NOTE: FACADE CORRECTION IS EXCLUDED IN THE NOISE CONTOUR.

LEGEND

- TCL REALIGNMENT - DOWN TRACK
- TCL REALIGNMENT - UP TRACK
- TCL EXISTING ALIGNMENT - DOWN TRACK
- TCL EXISTING ALIGNMENT - UP TRACK
- AEL ALIGNMENT - DOWN TRACK
- AEL ALIGNMENT - UP TRACK
- 300m ASSESSMENT AREA
- COUNTRY PARK
- 85.0- NOISE CONTOUR



C1202 - EIA for Tung Chung Line Extension

ORIGINATOR

ARUP Ove Arup & Partners  
Hong Kong Limited

CADD REF.

Appendix 4.6.5K.dgn

TITLE

UNMITIGATED RAIL NOISE L<sub>max</sub> - SCENARIO C  
AT 7.2mPD

SCALE

1 : 4000 (A3)

DRAWING NO.

APPENDIX 4.6.5K

REV.

C

C	THIRD ISSUE
B	SECOND ISSUE
A	FIRST ISSUE

GL	131021	FC
GL	250821	FC
GL	070621	FC

DO NOT SCALE DRAWINGS. ALL DIMENSIONS SHALL BE  
VERIFIED ON SITE.  
(C) MTR CORPORATION LIMITED 2008. COPYRIGHT IN  
RESPECT OF THIS DRAWING / DOCUMENT IS OWNED BY THE  
MTR CORPORATION LIMITED OF HONG KONG. NO  
REPRODUCTION OF THE DRAWING / DOCUMENT OR ANY PART  
BY WHATEVER MEANS IS PERMITTED WITHOUT THE PRIOR  
WRITTEN CONSENT OF THE MTR CORPORATION LIMITED.

DRAWN GL

DESIGNED GL

CHECKED EL

APPROVED FC

DATE 13/10/2021



