



g:\common\micr\station_s\standard\plot\dwg\hdp\cruph\c3\pdf\c.env\pht
Default: H:\GTRAD\4
\\hkgn1s27\GTRAD\env\proj\c3\2716153\Drawing\deliverables\report_029_Noise_Impact_Assessment_Working_Paper_Appendix_4.6.9A.dgn
PLOT DRW: 10/15/2021 10:29:04 AM
MODELNAME: 10/15/2021 10:29:04 AM
FILENAME: 10/15/2021 10:29:04 AM

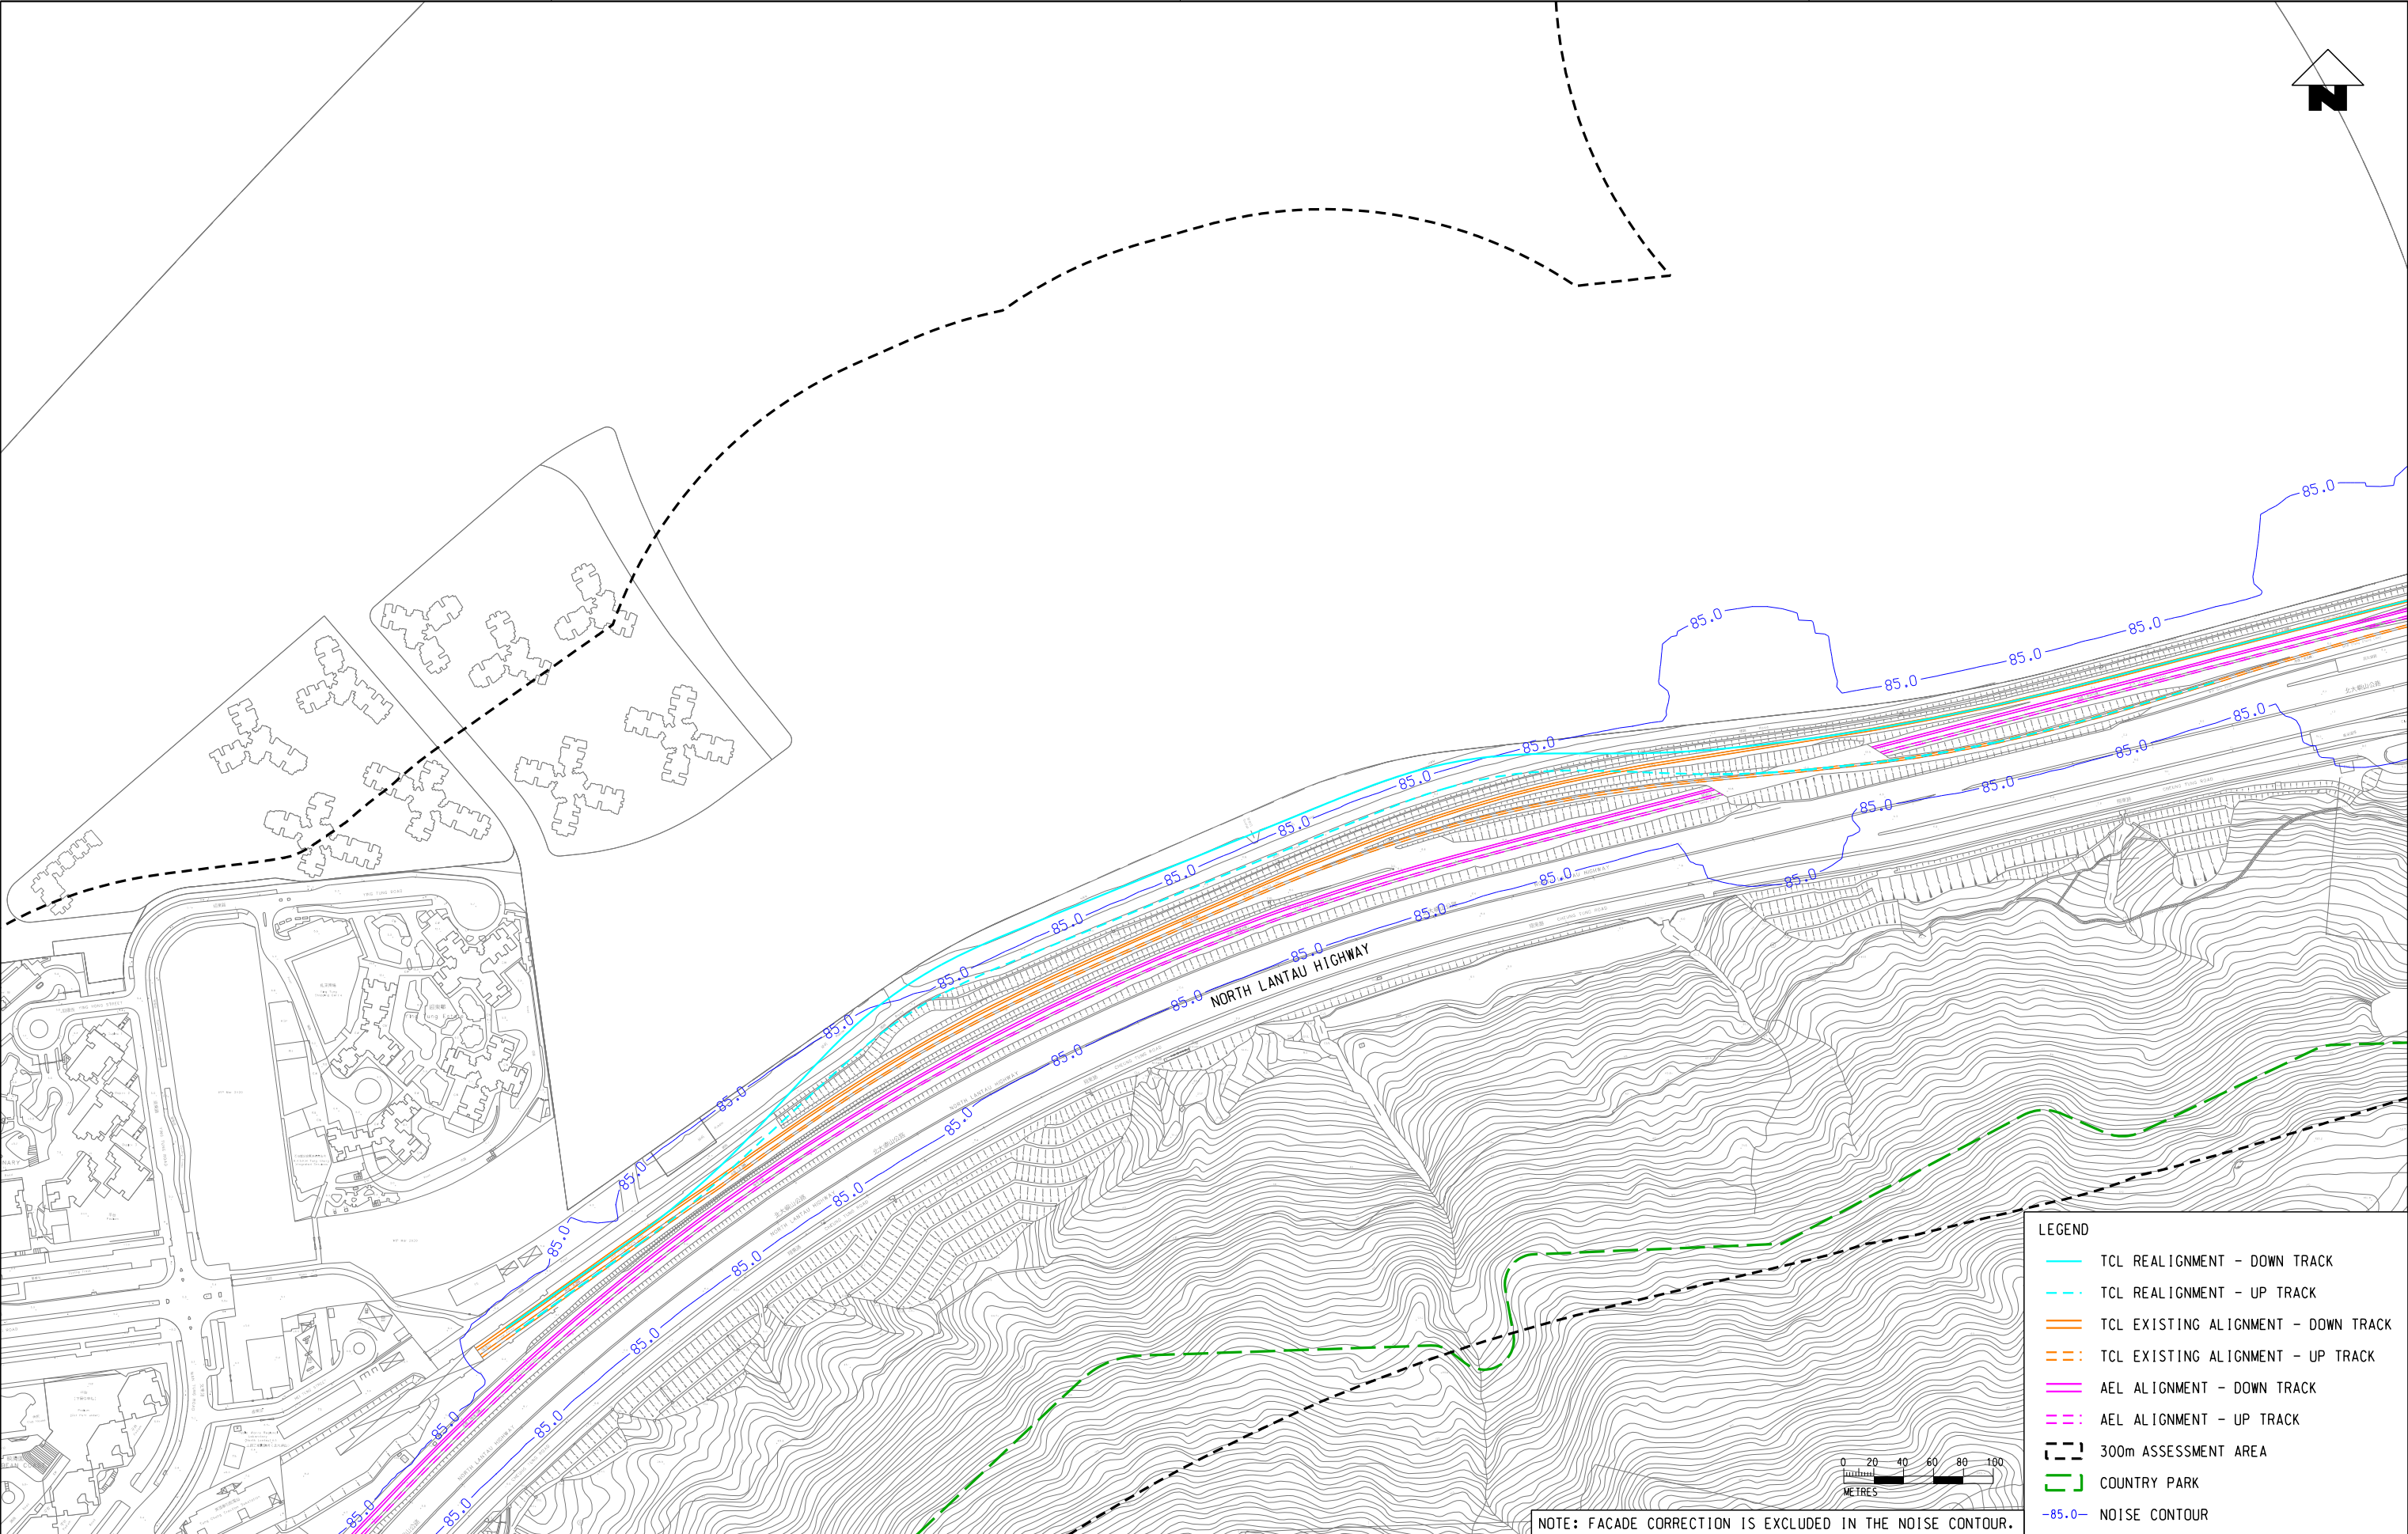


	</
--	--	----


g:\common\micr\station_s\standard\plot\dwg\hdp\cruph\c3\pdf\c-env\p11
Default: H:\GTRAD4 10/15/2021 10:28:21 AM
\\hkgs127\cenv\proj\c27\h6\13\Drawing\deliverables\report\1\029 Noise Impact Assessment Working Paper\Appendix\Appendix 4.6.9C.dgn
PLOT DRW: MODELNAME: FILENAME:

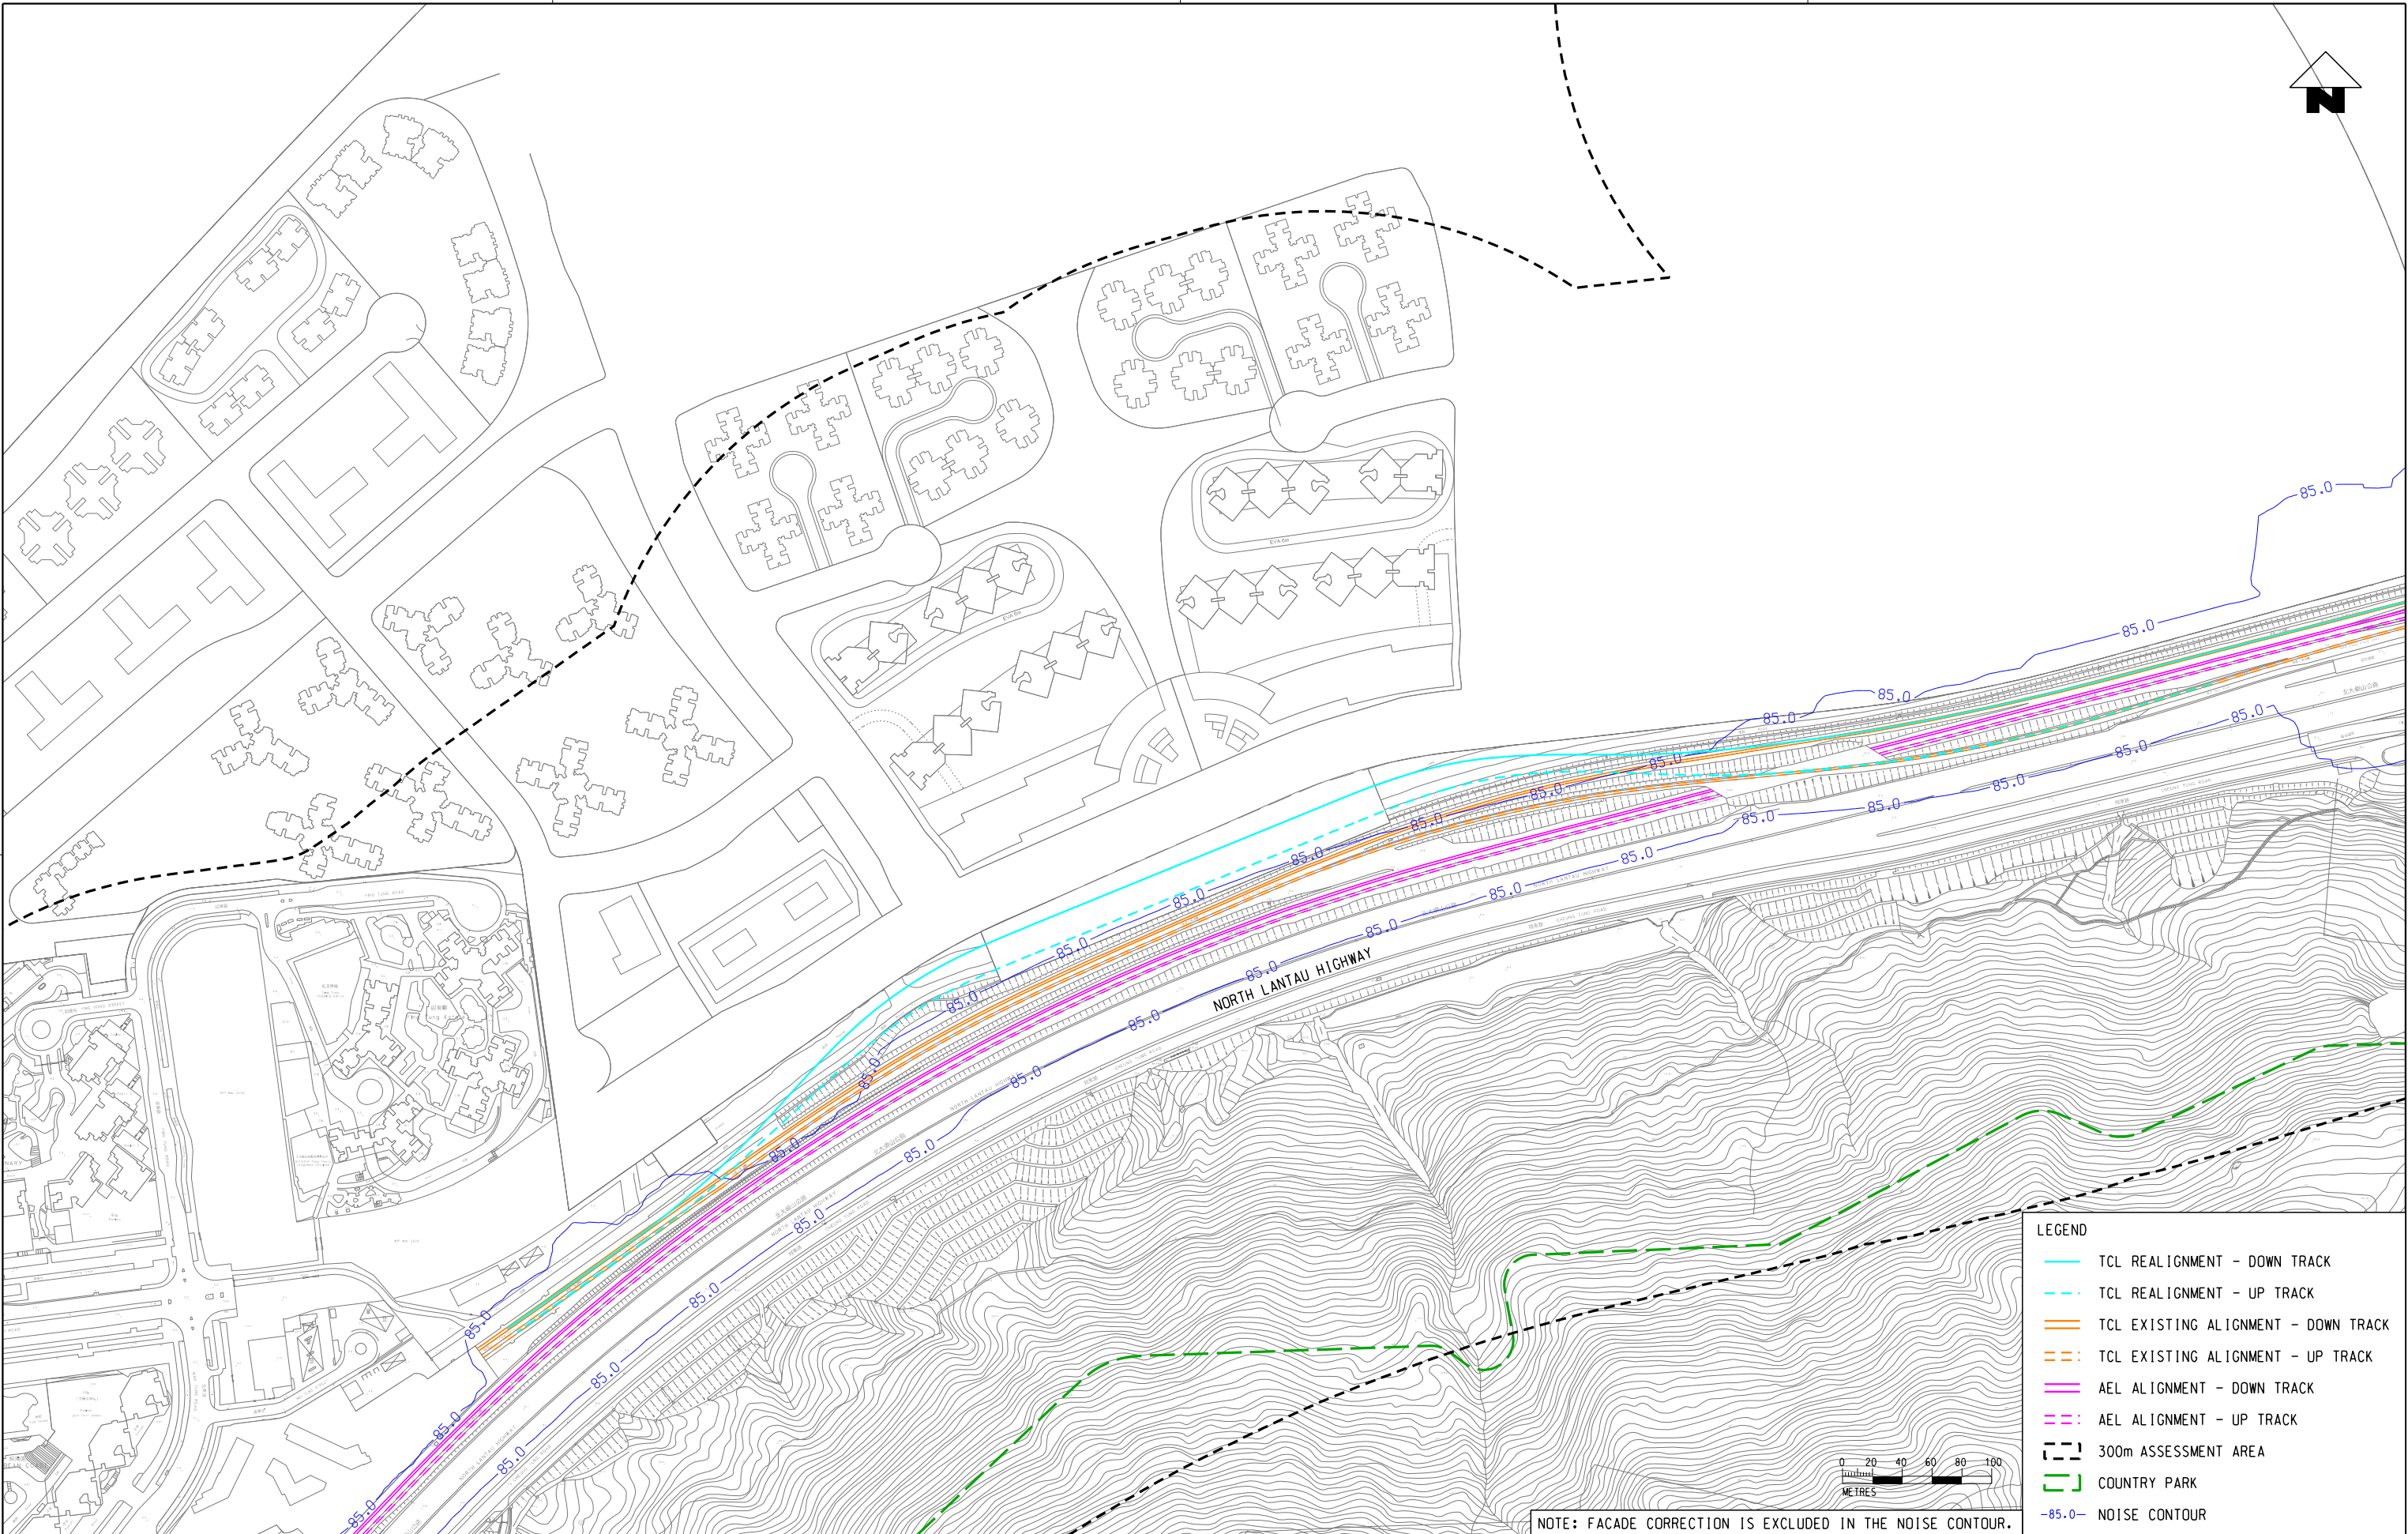


DRAWN GL				DESIGNED GL				CHECKED EL				APPROVED FC				DATE 13/10/2021				ORIGINATOR				TITLE			
C THIRD ISSUE				GL 131021				FC				DO NOT SCALE DRAWINGS. ALL DIMENSIONS SHALL BE VERIFIED ON SITE. (C) MTR CORPORATION LIMITED 2008. COPYRIGHT IN RESPECT OF THIS DRAWING / DOCUMENT IS OWNED BY THE MTR CORPORATION LIMITED OF HONG KONG. NO REPRODUCTION OF THE DRAWING / DOCUMENT OR ANY PART BY WHATEVER MEANS IS PERMITTED WITHOUT THE PRIOR WRITTEN CONSENT OF THE MTR CORPORATION LIMITED.				MTR				C1202 - EIA for Tung Chung Line Extension				ARUP			
B SECOND ISSUE				GL 250821				FC				Ove Arup & Partners Hong Kong Limited				CADD REF.				Appendix 4.6.9C.dgn				SCALE			
A FIRST ISSUE				GL 070621				FC				DRAWING NO.				1 : 4000 (A3)				APPENDIX 4.6.9C				REV.			
REV				DESCRIPTION				BY				DATE				APPROVED				C							

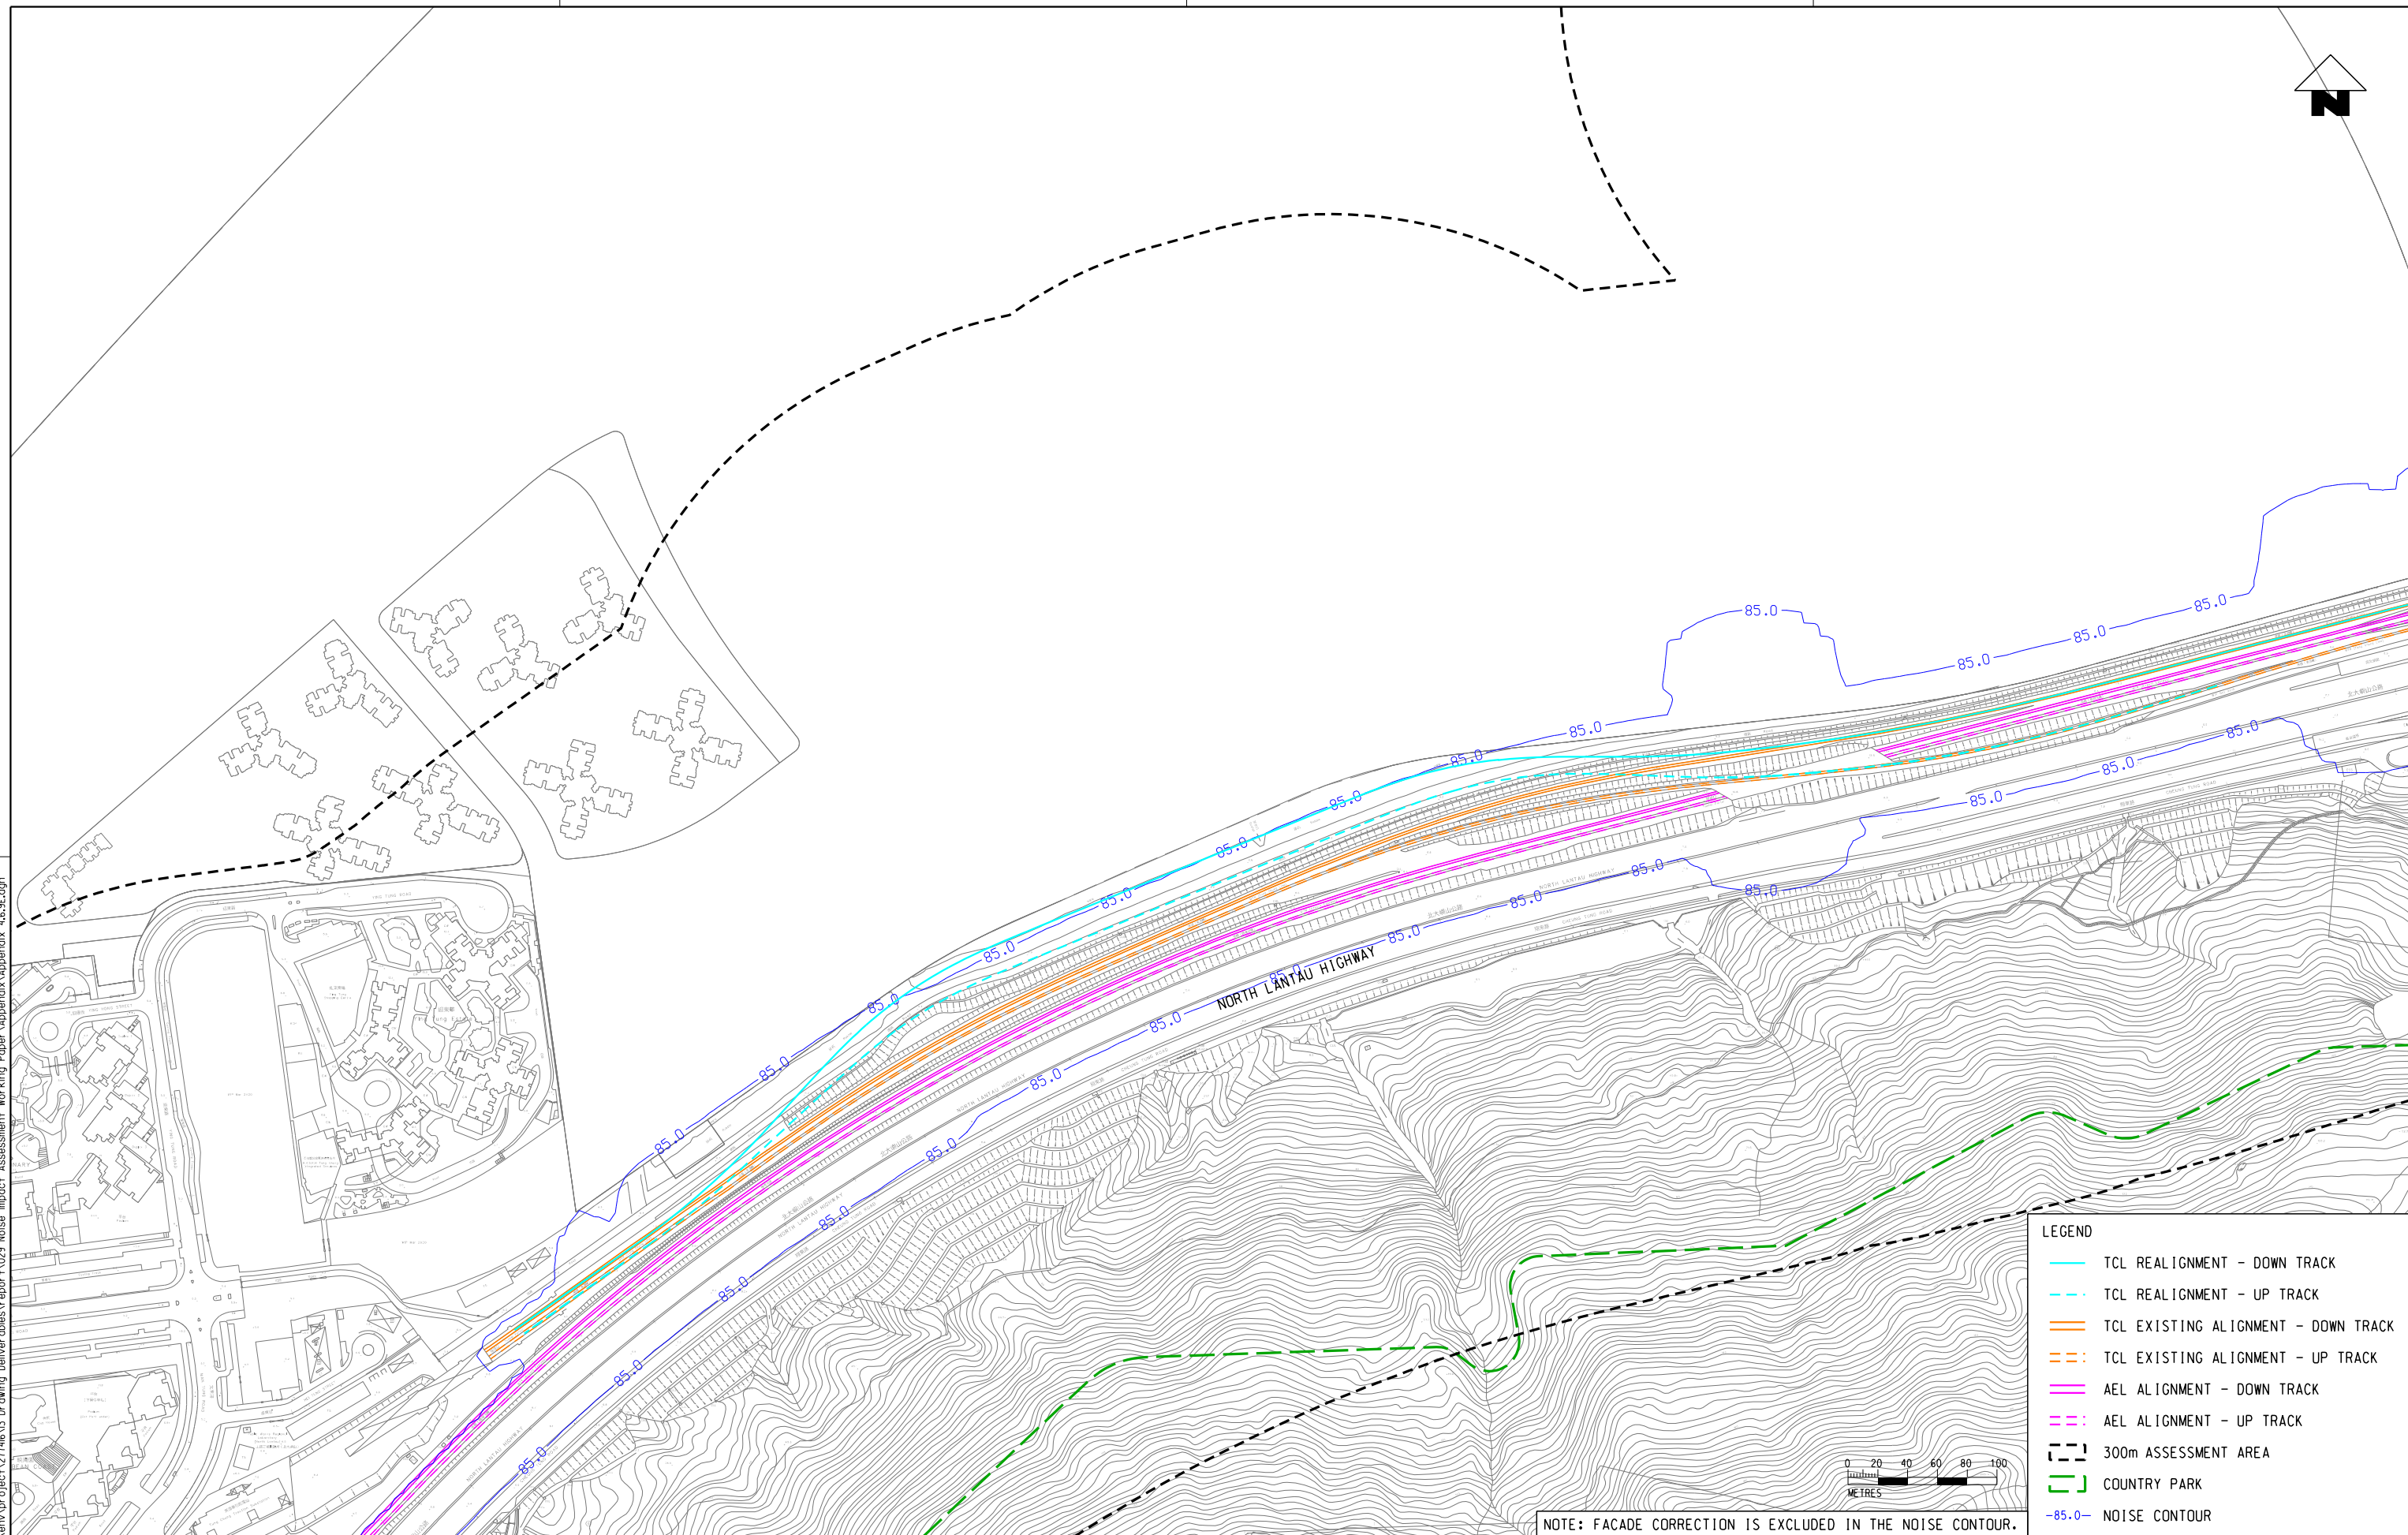


g:\common\micr\station_s\standard\plot\dwg\hdp\cruph\c3\pdf\c.env\p1
Default
\\hkgs127\cen\env\proj\c1216\N3 Drawing Deliverables\Report_029 Noise Impact Assessment Working Paper\Appendix 4.6.9F.dgn
10/15/2021 10:53:23 AM
PLOT DRW:
MODELNAME:
FILENAME:

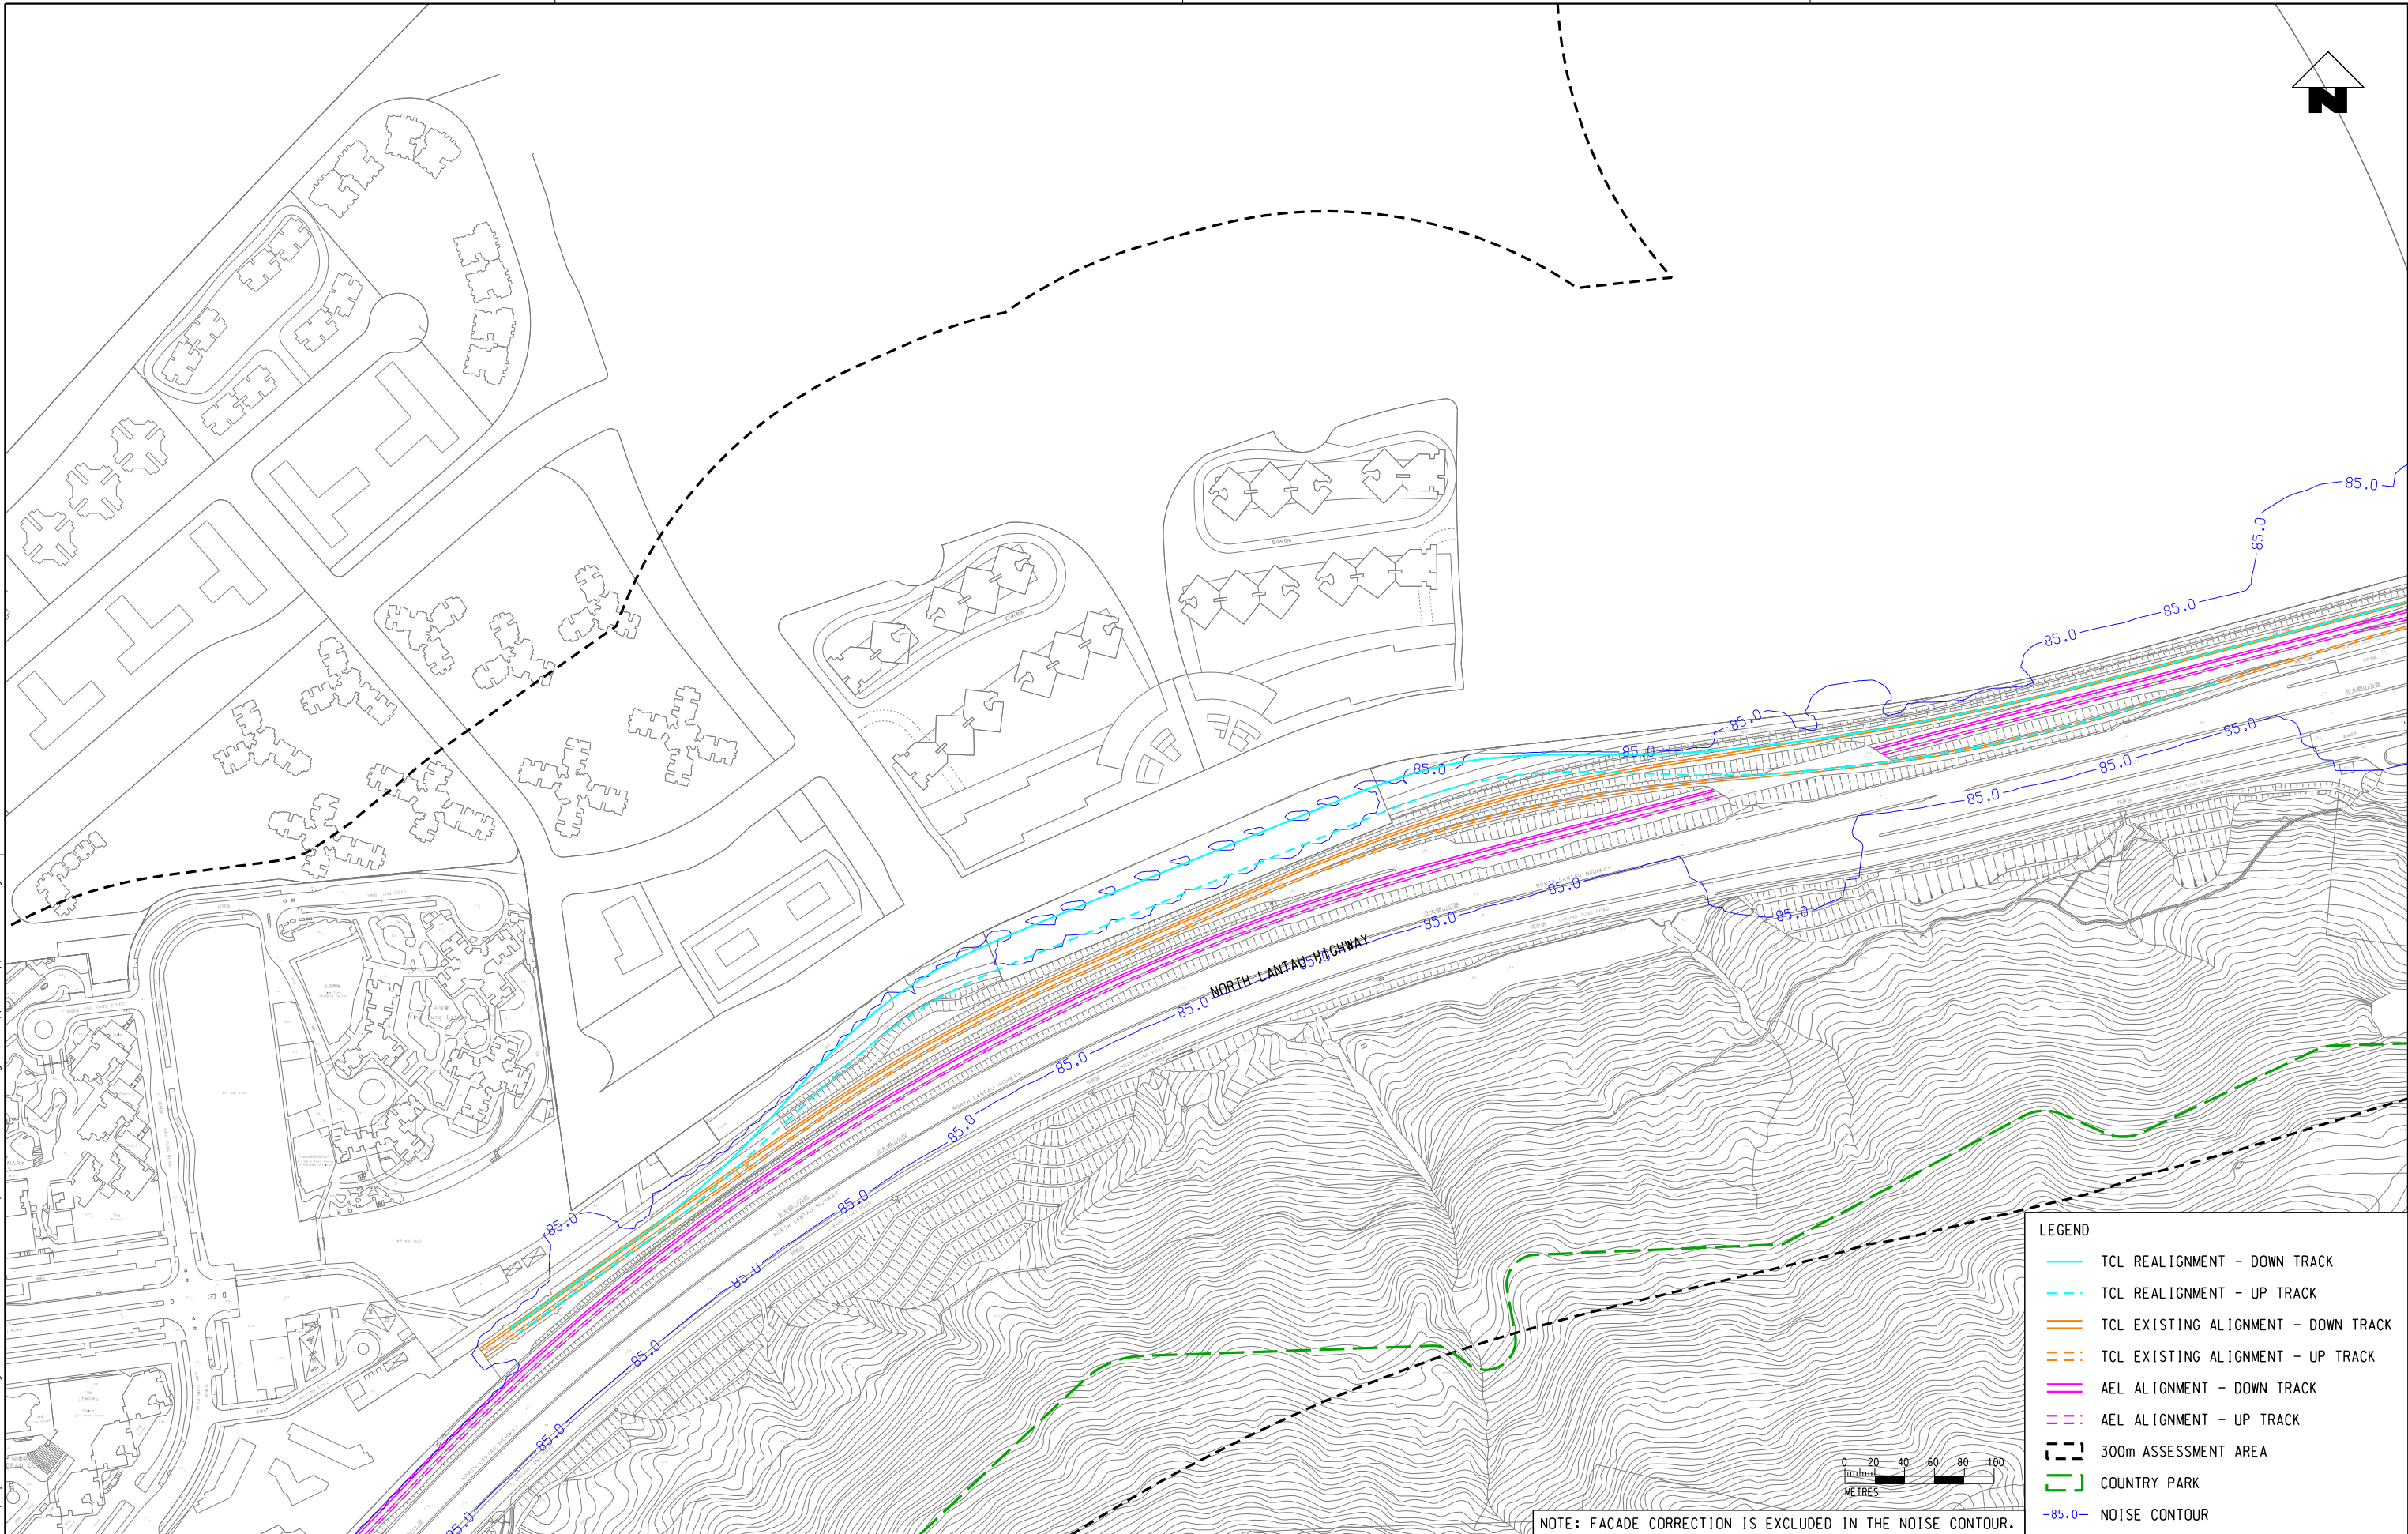

--	--	

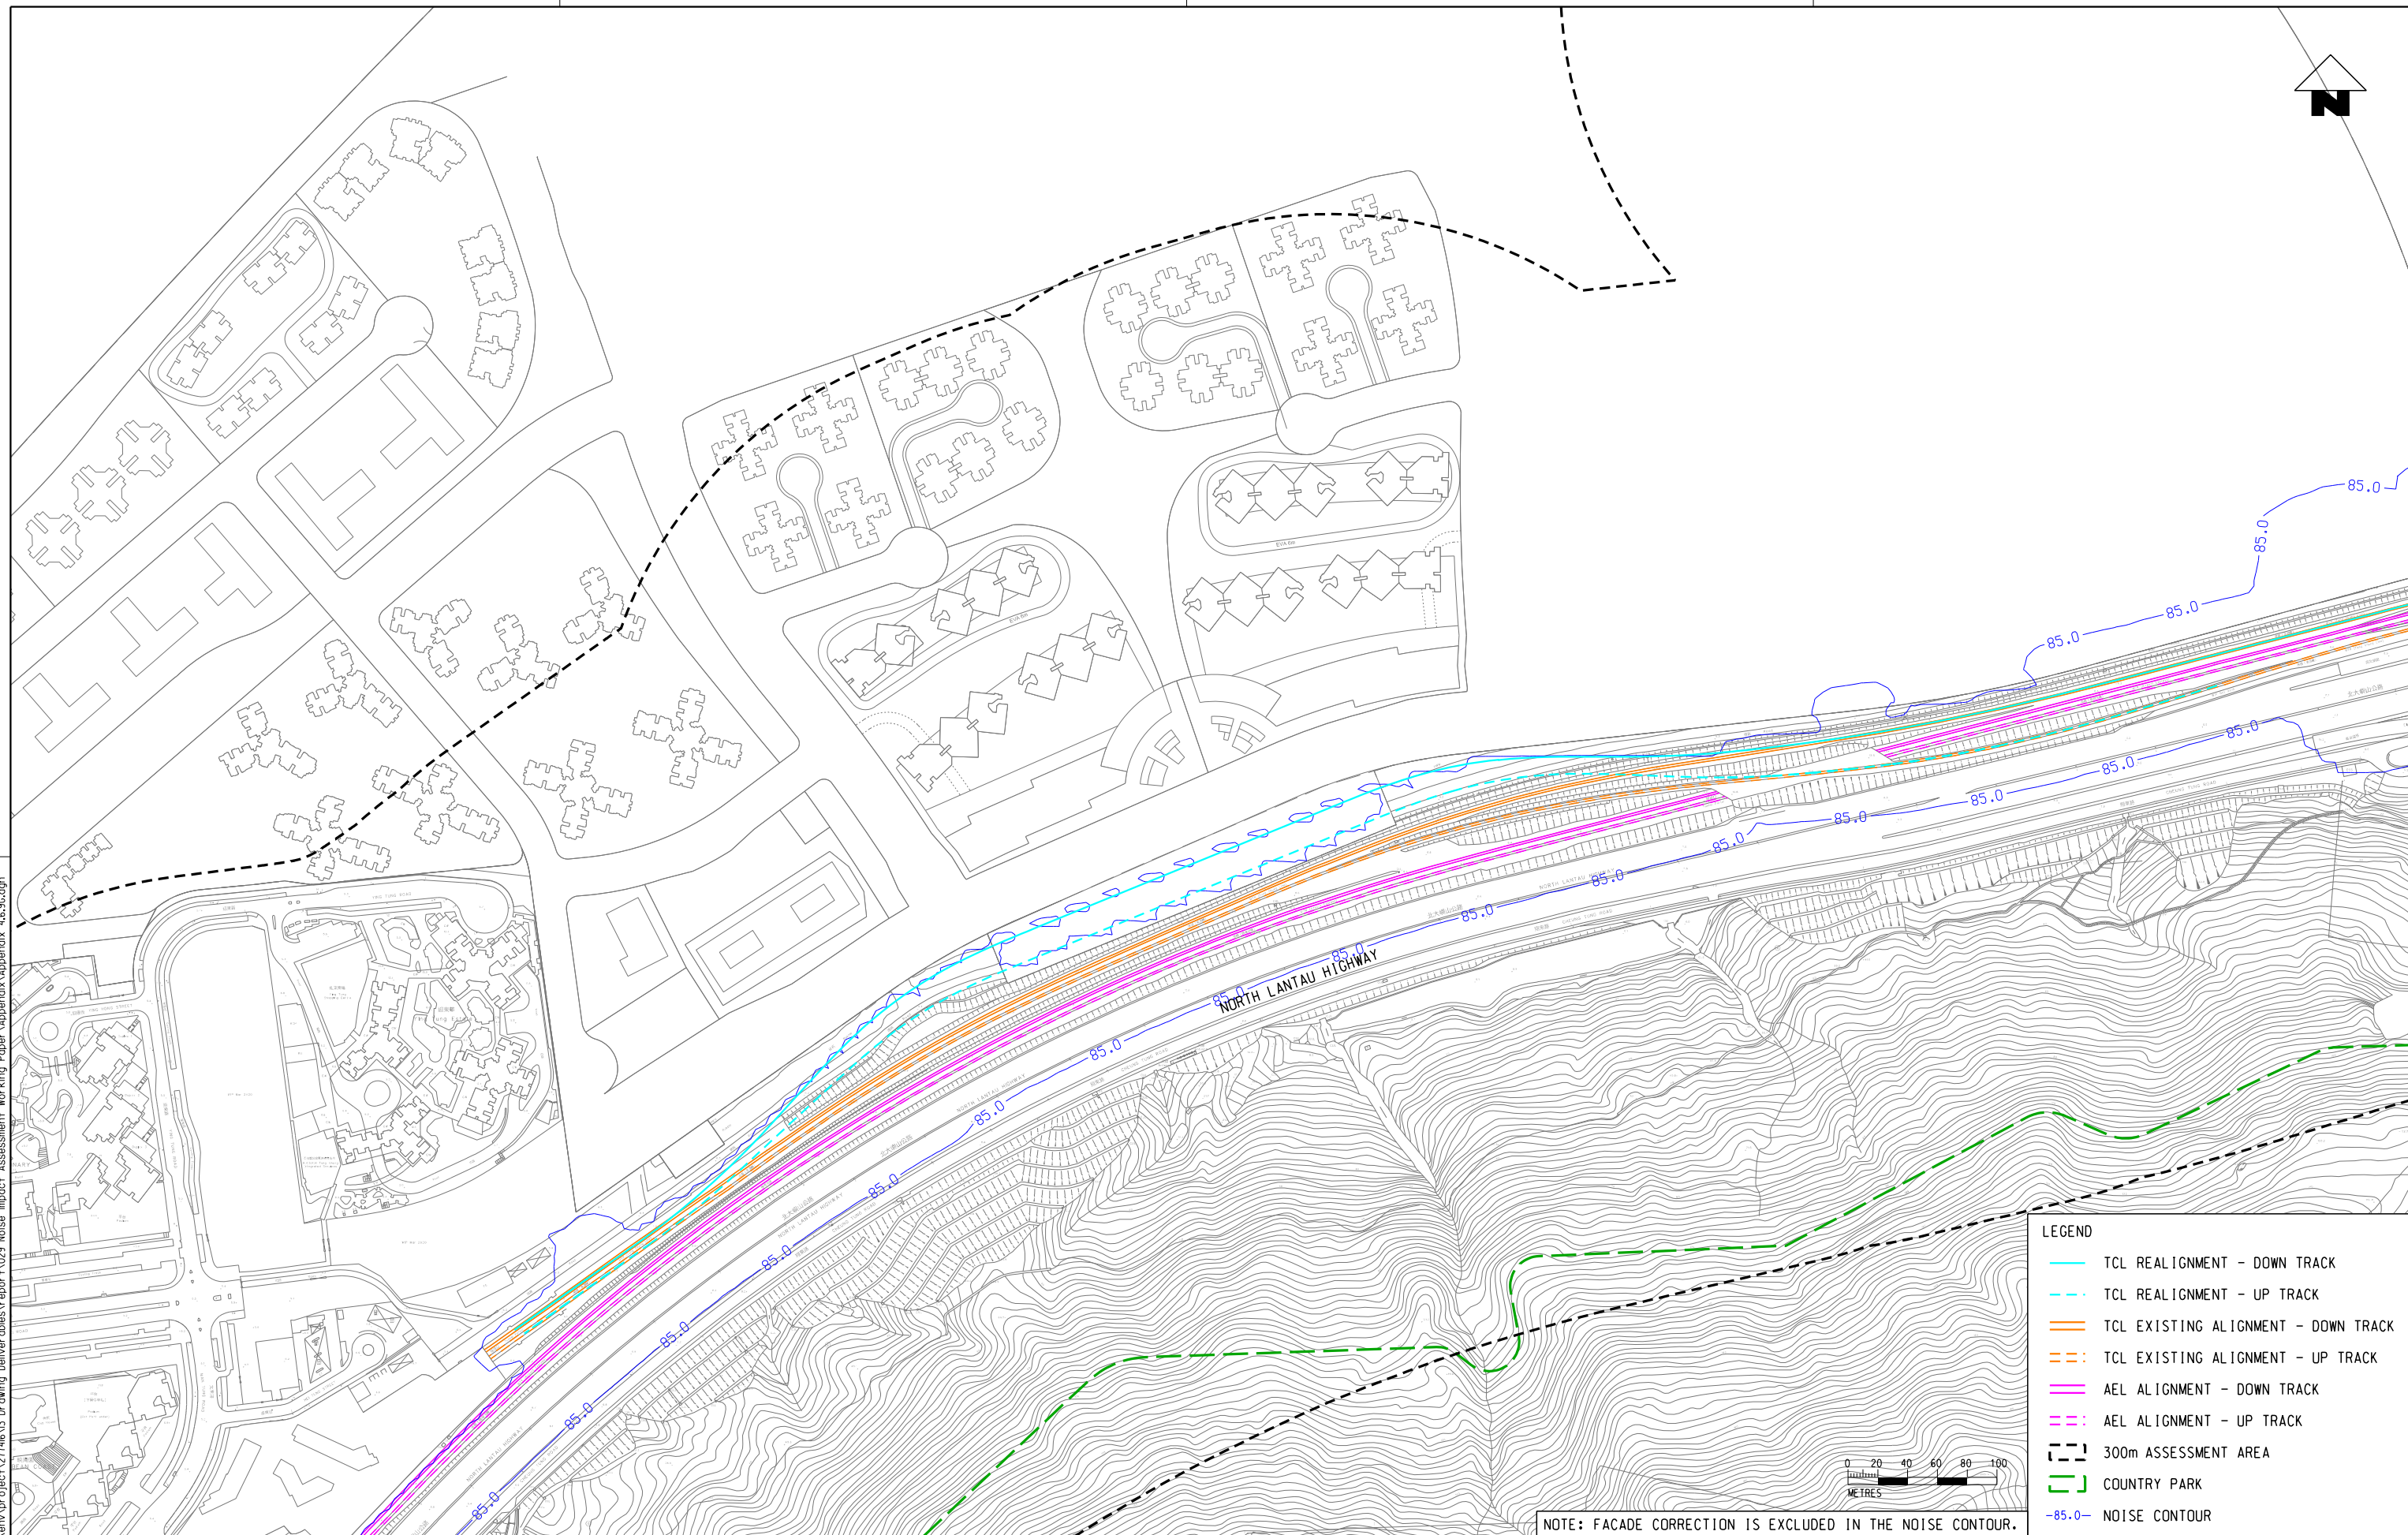


g:\common\micr\station_s\standard\plot\dwg\hdp\cruph\c3\pdf\c.env\p1
Default
\\hkgs127\cenv\proj\c27\h613\Drawing\deliverables\report\029 Noise Impact Assessment Working Paper\Appendix 4.6.91.dgn
10/15/2021 11:35:23 AM
PLOT DRW:
MODELNAME:
FILENAME:

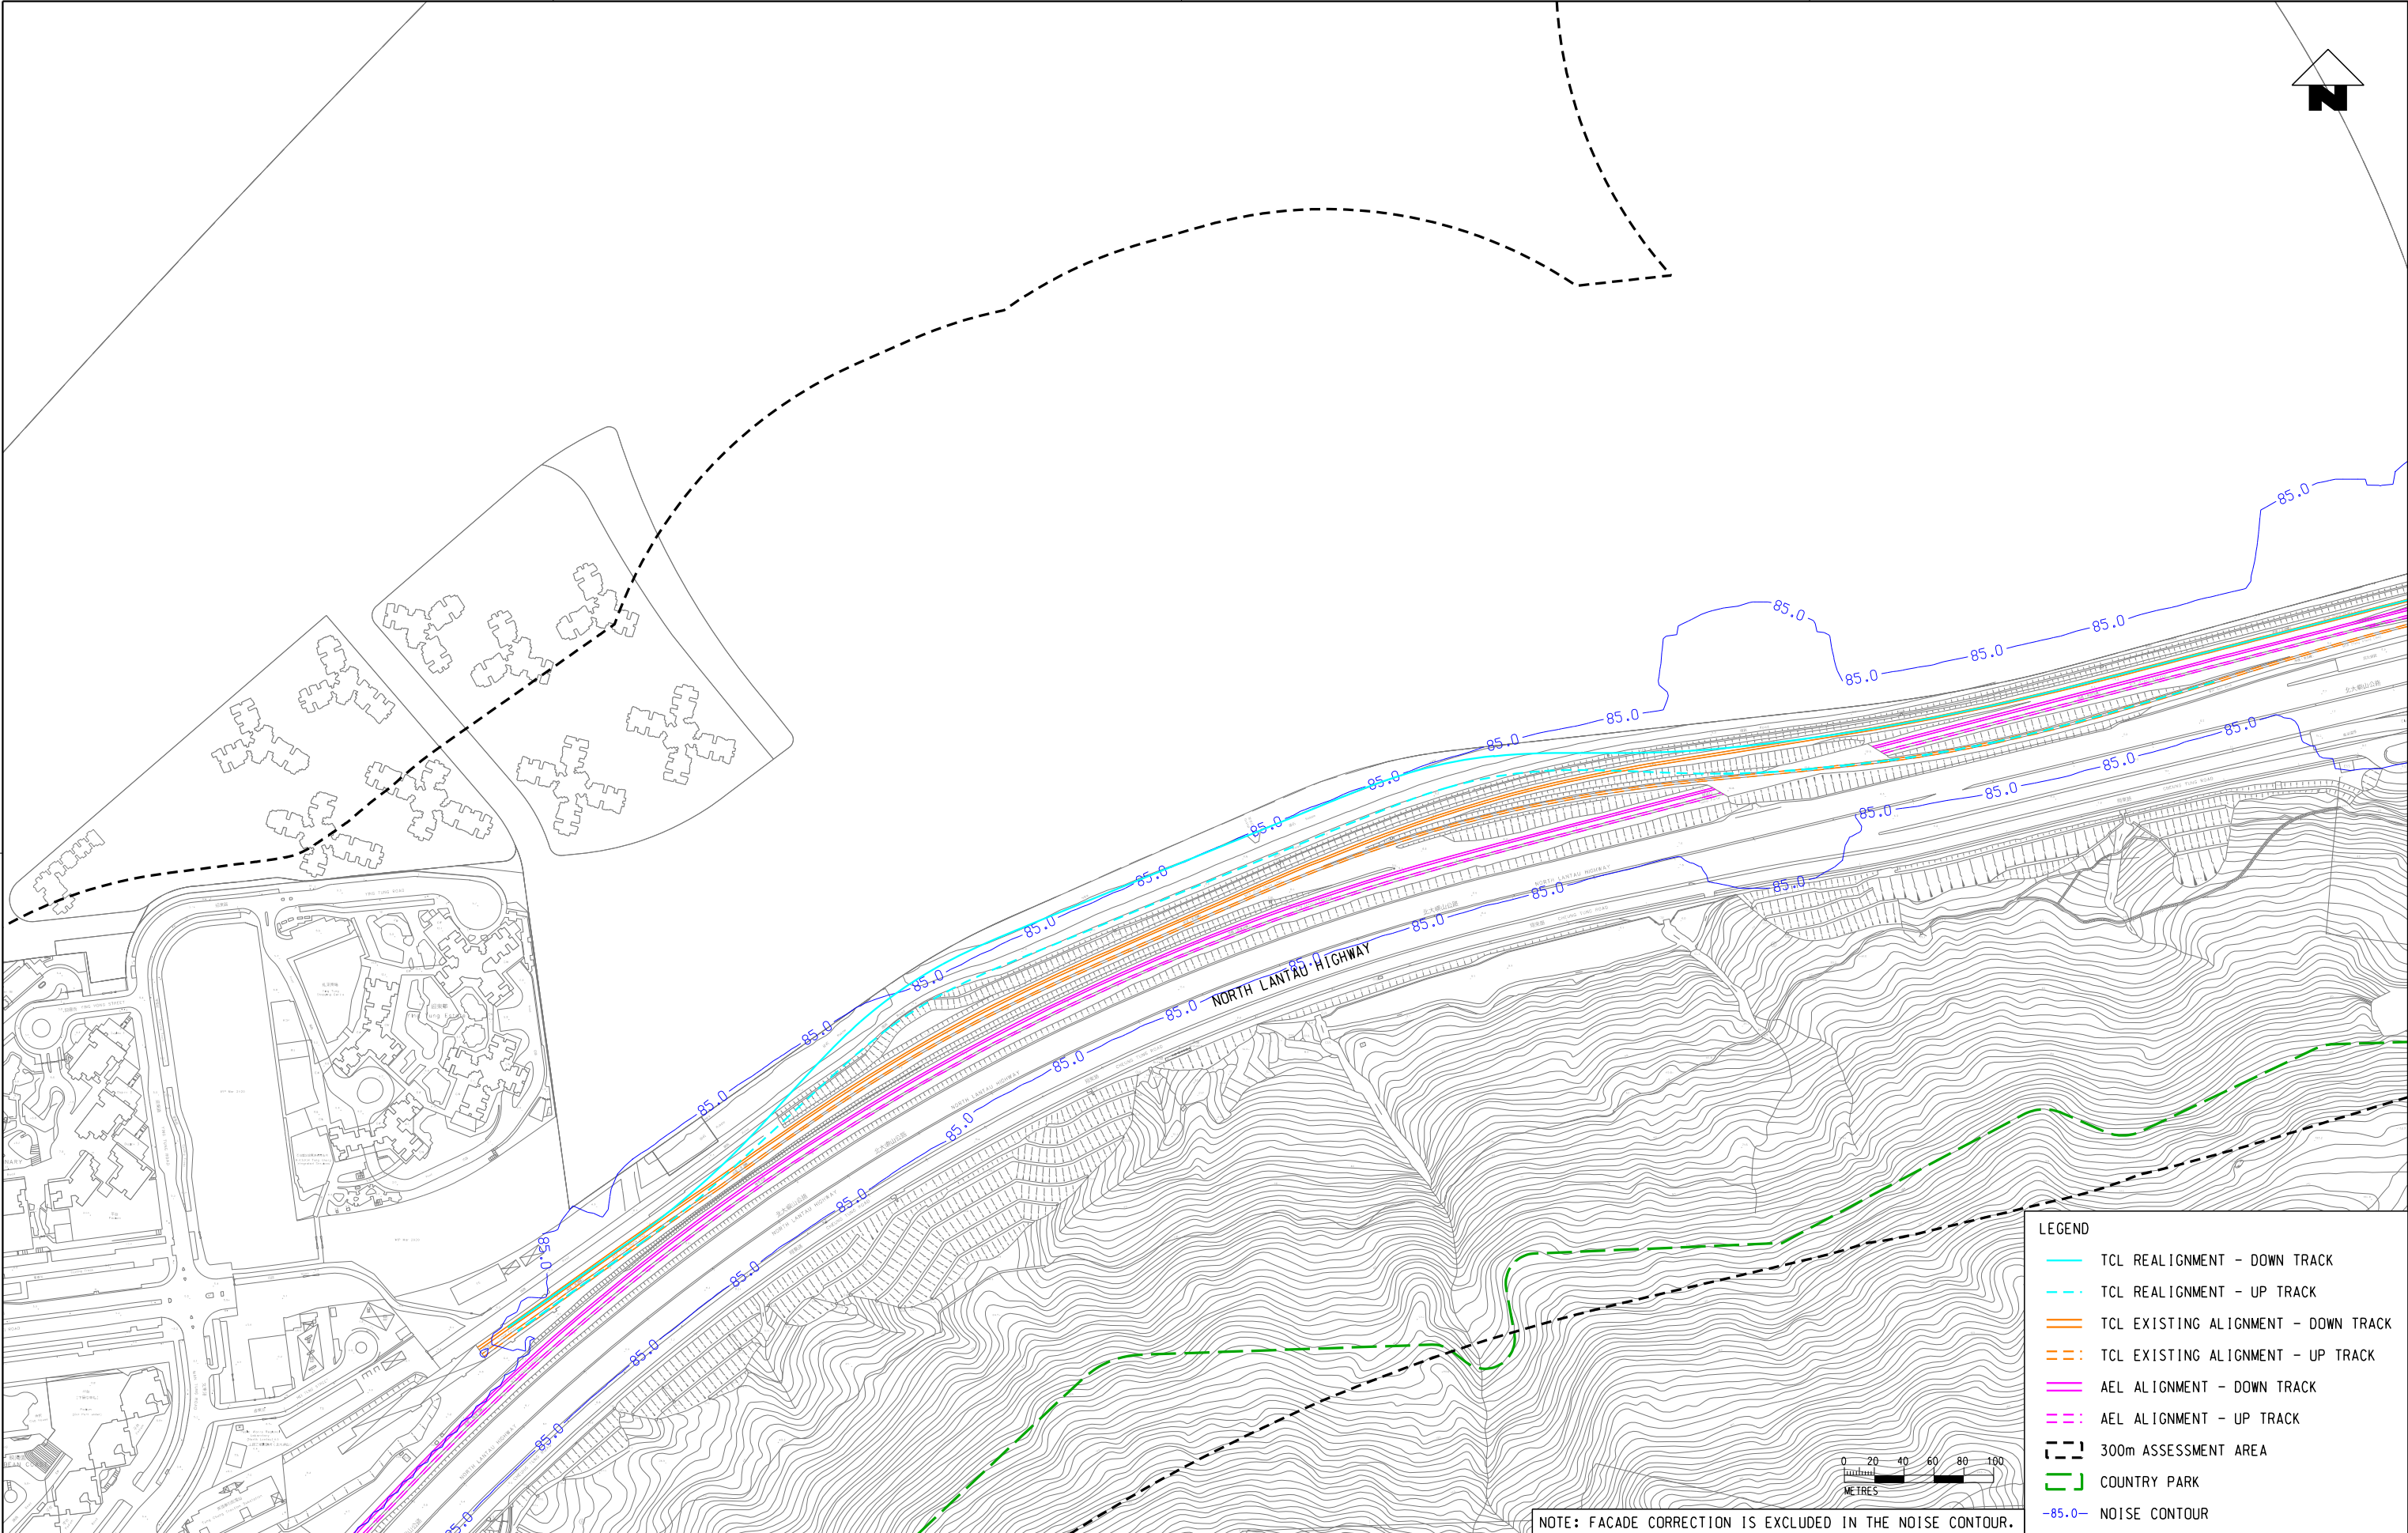

- LEGEND
- TCL REALIGNMENT - DOWN TRACK
 - TCL REALIGNMENT - UP TRACK
 - TCL EXISTING ALIGNMENT - DOWN TRACK
 - TCL EXISTING ALIGNMENT - UP TRACK
 - AEL ALIGNMENT - DOWN TRACK
 - AEL ALIGNMENT - UP TRACK
 - 300m ASSESSMENT AREA
 - COUNTRY PARK
 - 85.0 NOISE CONTOUR

--	--	

g:\common\micr\station_s\standard\plot\dwg\hdp\cruph\c3\pdf\c.env\p1
Default
\\hkgs127\cenv\proj\c2716153\Drawing\deliverables\report\029 Noise Impact Assessment Working Paper\Appendix 4.6.9J.dgn
10/15/2021 11:35:09 AM
PLOT DRW:
MODELNAME:
FILENAME:

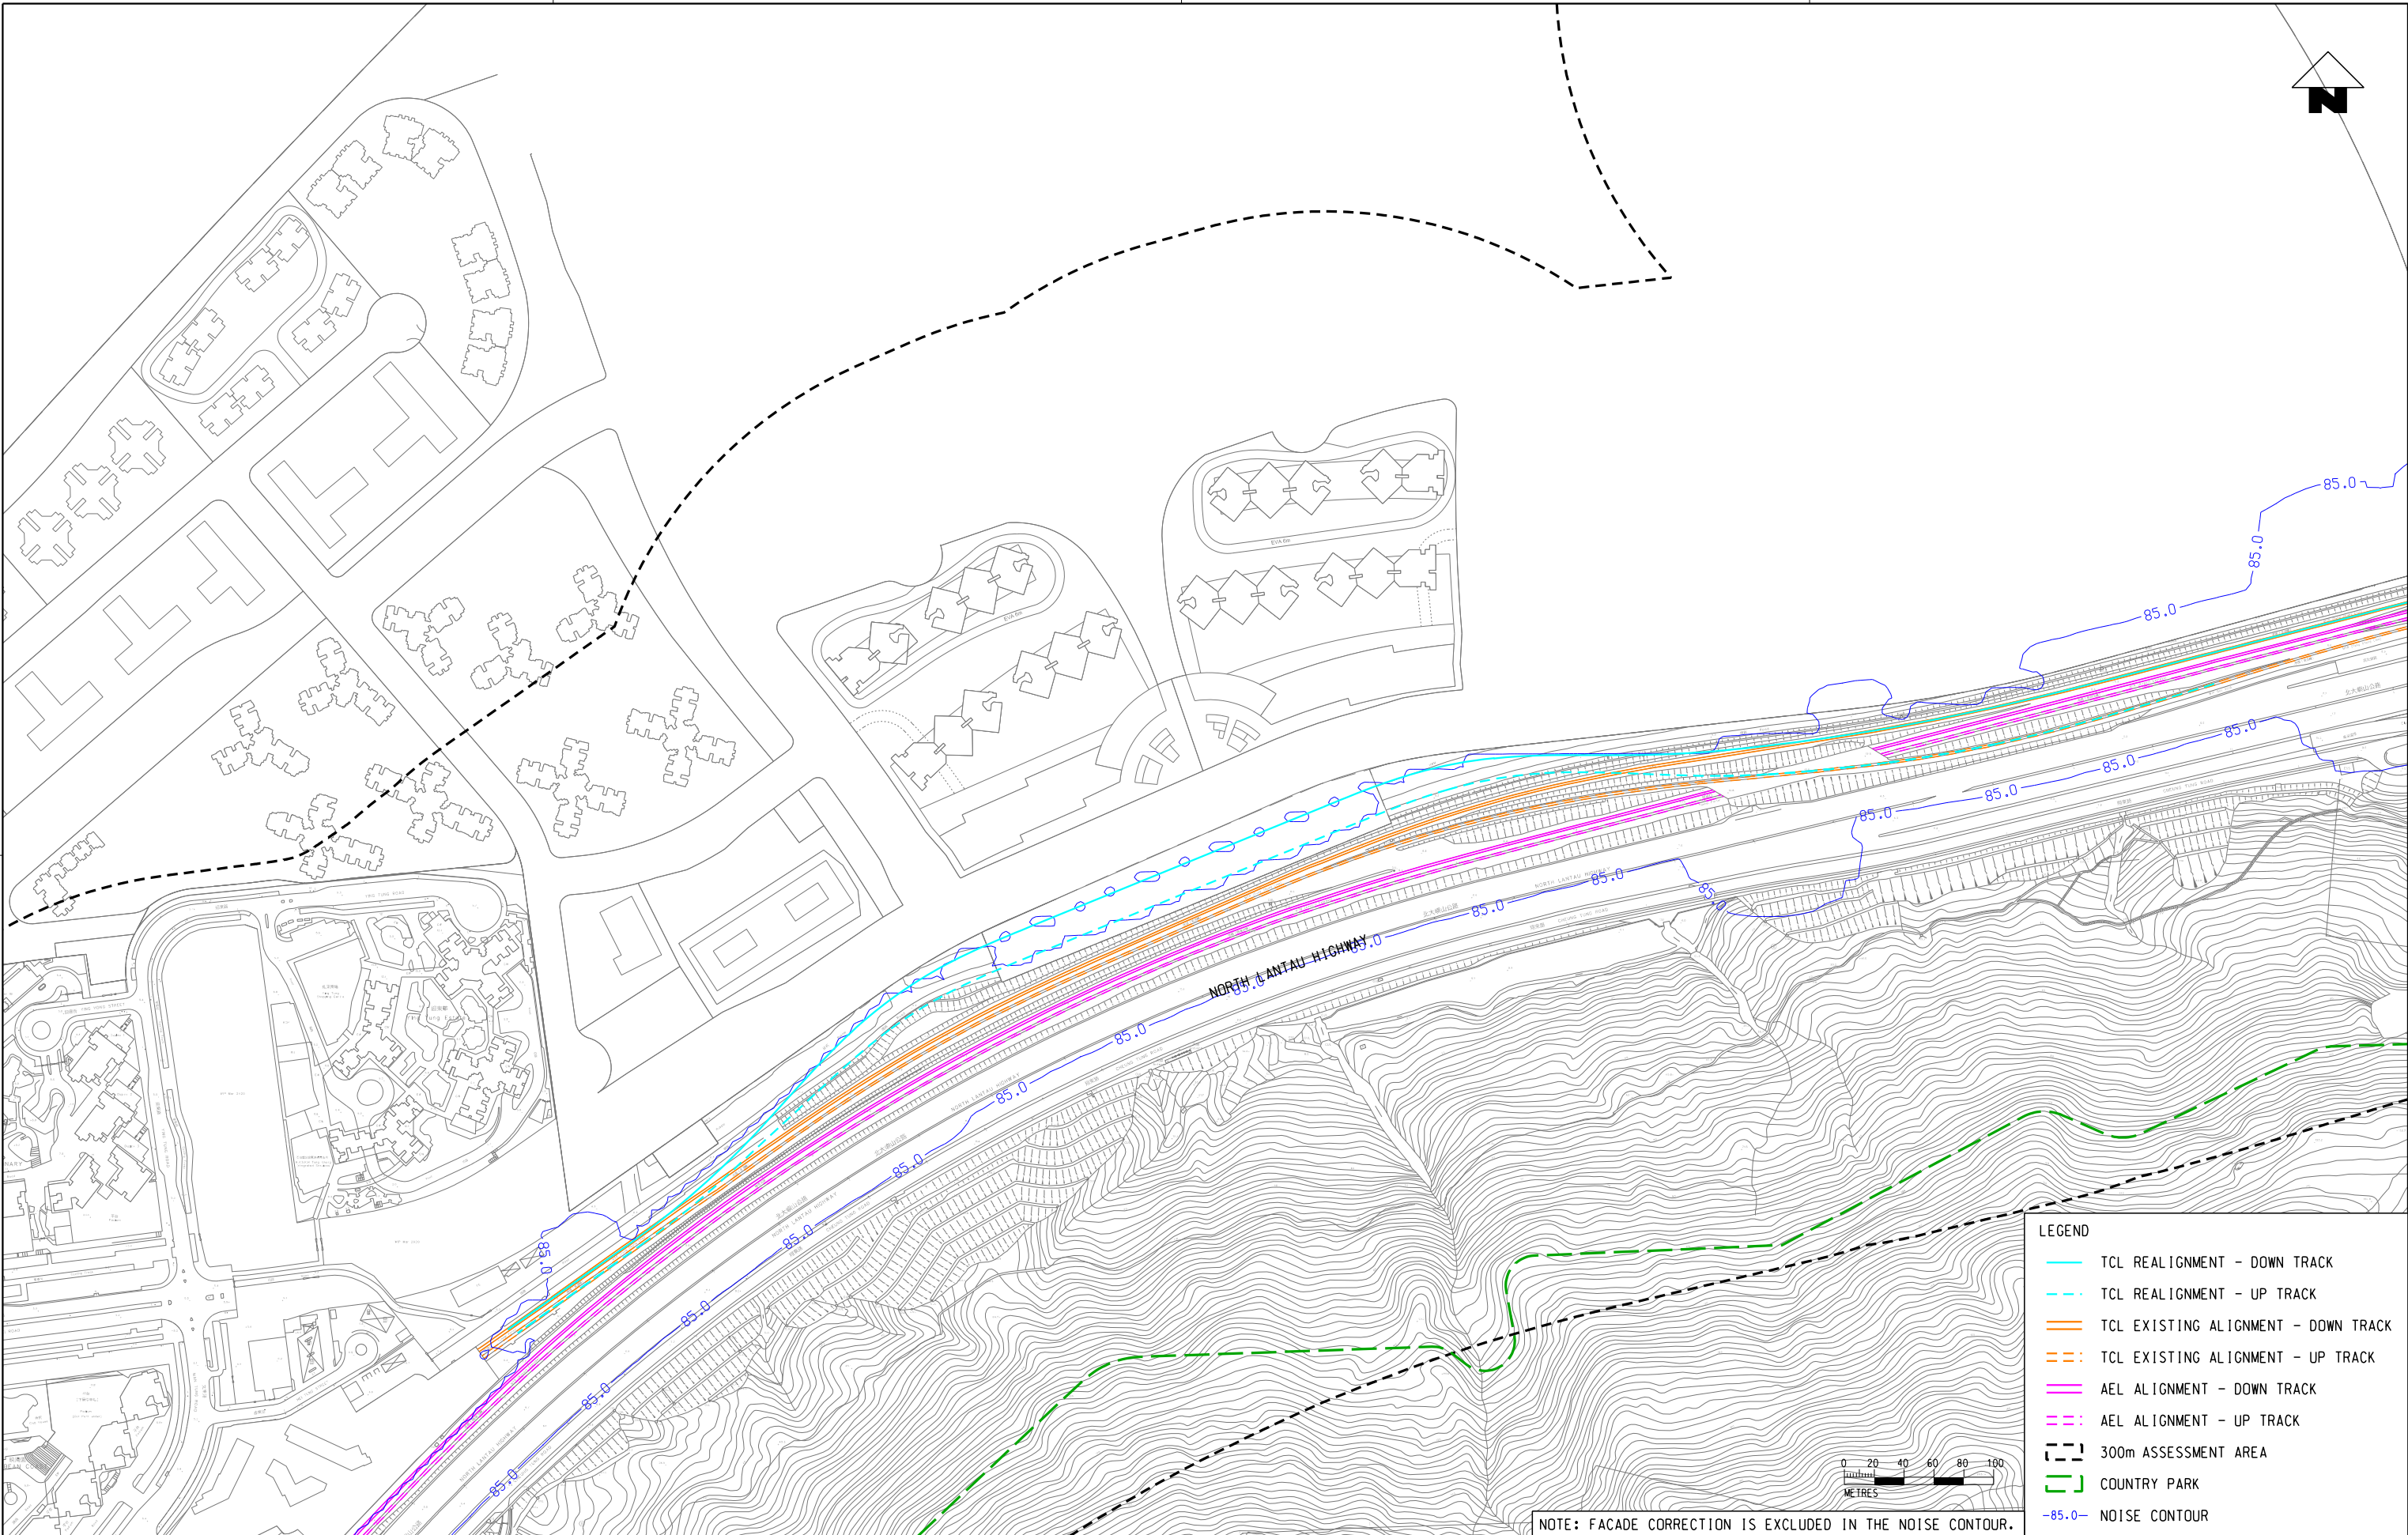


LEGEND


- TCL REALIGNMENT - DOWN TRACK
- TCL REALIGNMENT - UP TRACK
- TCL EXISTING ALIGNMENT - DOWN TRACK
- TCL EXISTING ALIGNMENT - UP TRACK
- AEL ALIGNMENT - DOWN TRACK
- AEL ALIGNMENT - UP TRACK
- 300m ASSESSMENT AREA
- COUNTRY PARK
- 85.0 NOISE CONTOUR

NOTE: FACADE CORRECTION IS EXCLUDED IN THE NOISE CONTOUR.

--	--	

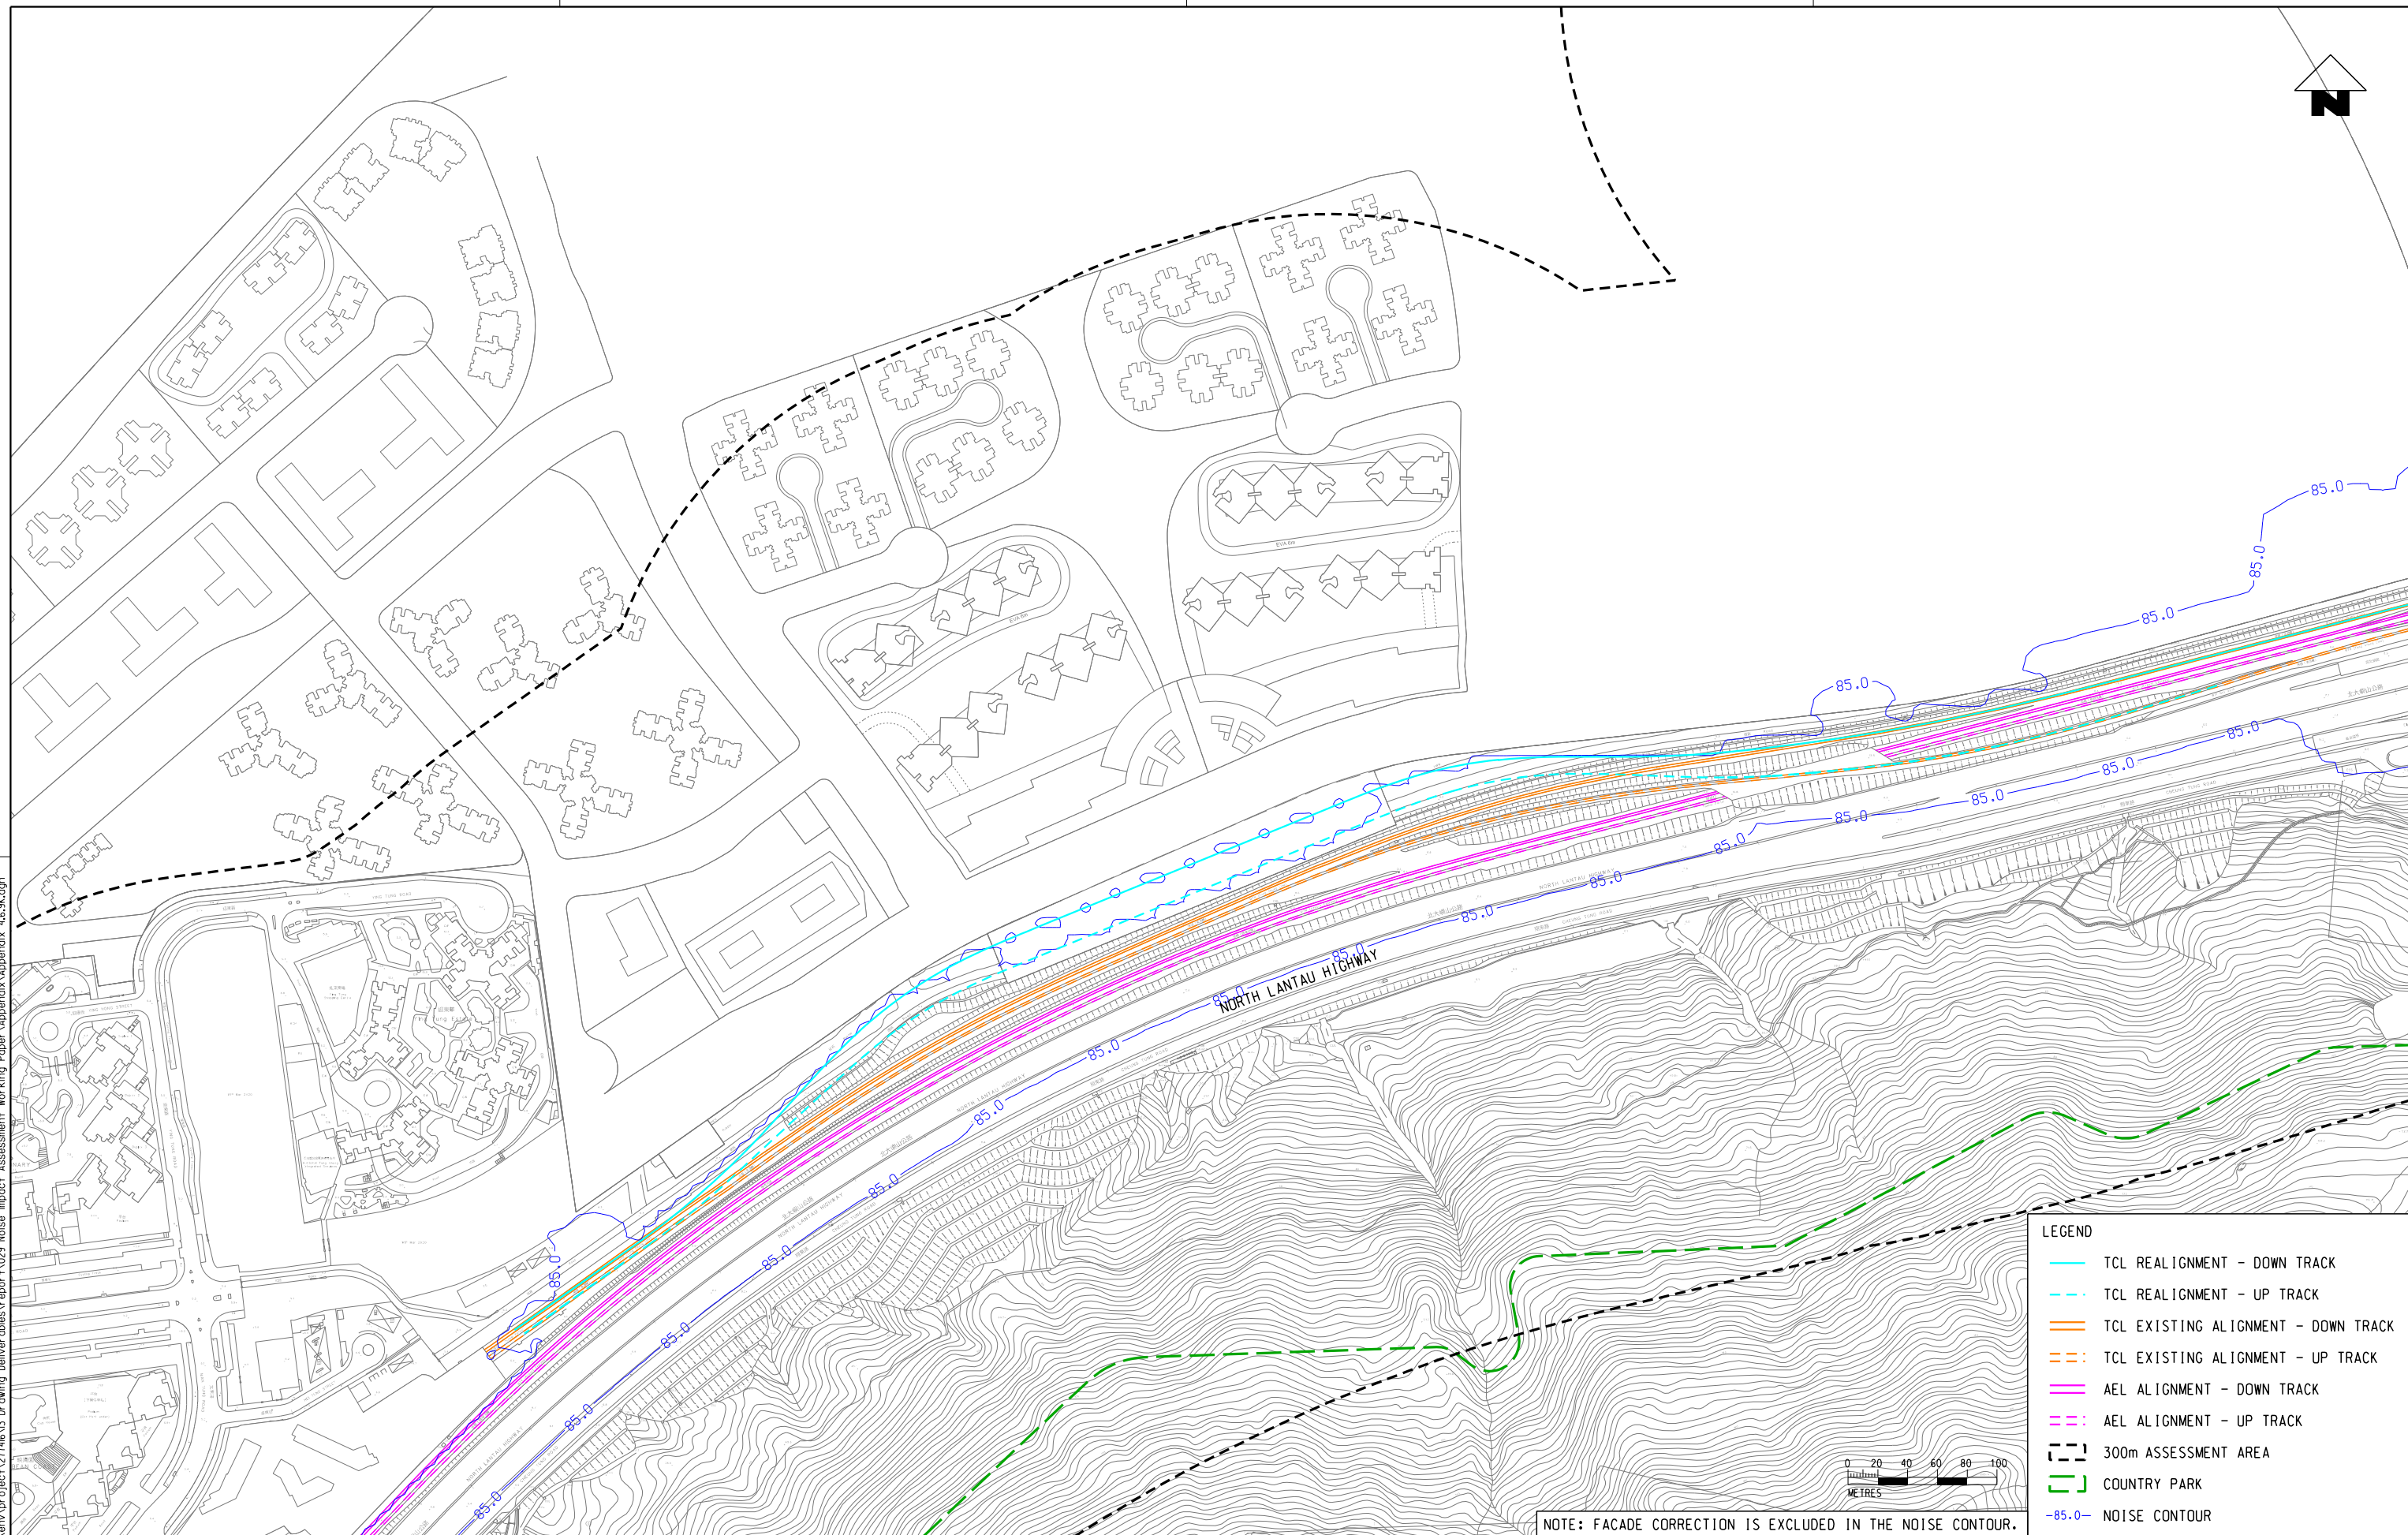

g:\common\micr\station_s\standard\plot\dwg\h\p\cruph\c3\pdf\c.env\p1
Default
\\hkgs127\cenv\proj\c1214613\Drawing\deliverables\report\029 Noise Impact Assessment Working Paper\Appendix 4.6.9L.dgn
10/15/2021 11:35:53 AM
PLOT DRW:
MODELNAME:
FILENAME:

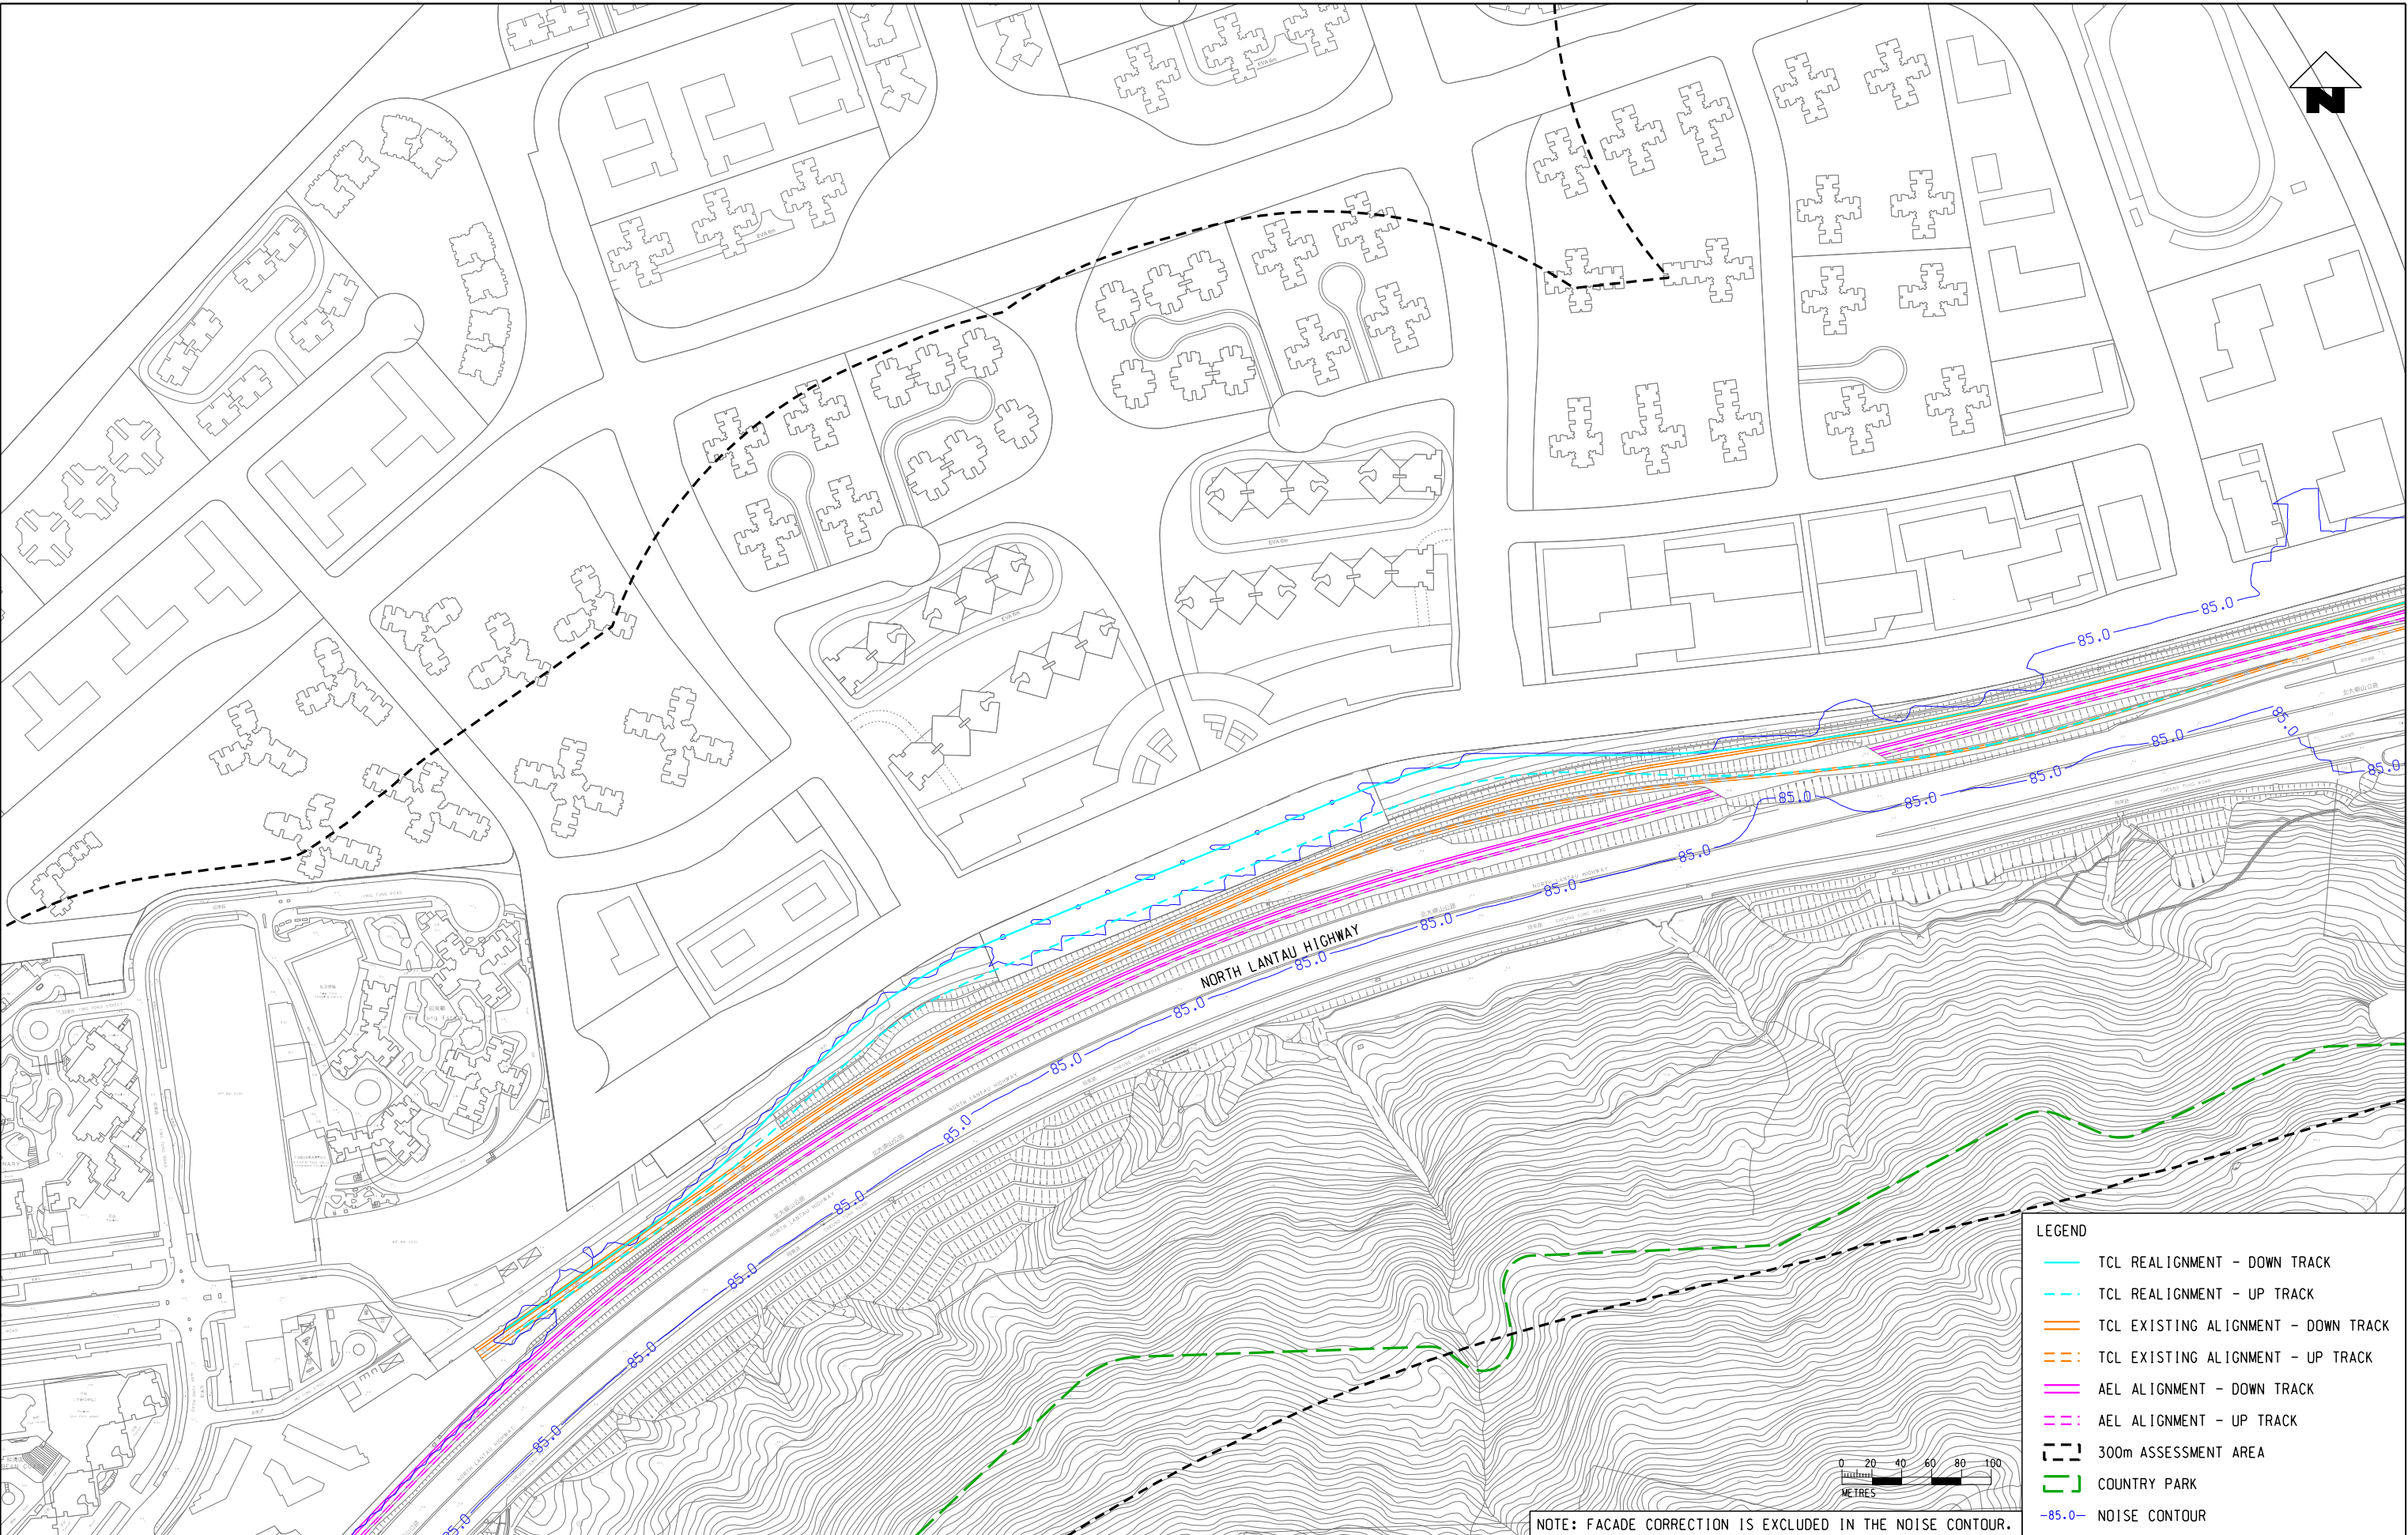

LEGEND

- TCL REALIGNMENT - DOWN TRACK
- TCL REALIGNMENT - UP TRACK
- TCL EXISTING ALIGNMENT - DOWN TRACK
- TCL EXISTING ALIGNMENT - UP TRACK
- AEL ALIGNMENT - DOWN TRACK
- AEL ALIGNMENT - UP TRACK
- 300m ASSESSMENT AREA
- COUNTRY PARK
- 85.0 NOISE CONTOUR

NOTE: FACADE CORRECTION IS EXCLUDED IN THE NOISE CONTOUR.



C1202 - EIA for Tung Chung Line Extension

ORIGINATOR
ARUP Ove Arup & Partners
Hong Kong Limited

CADD REF.

Appendix 4.6.9L.dgn

TITLE
MITIGATED RAIL NOISE L_{max} - SCENARIO D
AT 7.2mPD

SCALE
1 : 4000 (A3)

DRAWING NO.
APPENDIX 4.6.9L

REV.
C

C	THIRD ISSUE	GL	131021	FC
B	SECOND ISSUE	GL	250821	FC
A	FIRST ISSUE	GL	070621	FC

DRAWN	GL
DESIGNED	GL
CHECKED	EL
APPROVED	FC
DATE	13/10/2021

DO NOT SCALE DRAWINGS. ALL DIMENSIONS SHALL BE
VERIFIED ON SITE.
(C) MTR CORPORATION LIMITED 2008. COPYRIGHT IN
RESPECT OF THIS DRAWING / DOCUMENT IS OWNED BY THE
MTR CORPORATION LIMITED OF HONG KONG. NO
REPRODUCTION OF THE DRAWING / DOCUMENT OR ANY PART
BY WHATEVER MEANS IS PERMITTED WITHOUT THE PRIOR
WRITTEN CONSENT OF THE MTR CORPORATION LIMITED.