

g:\common\micr\station\_s\standard\plot\dr\h\p\ar\phk\c3\pdf\c.env.pdf  
Default: H:\GTR\RA\4 11/10/2021 11:22:20 AM  
\\hkgs127\cen\env\project\271613\Drawing\Deliverables\Report\037 Air Impact Assessment\WP\FIGURE 3.7.1a.D.dgn  
PLOT DRW: MODELNAME: FILENAME:

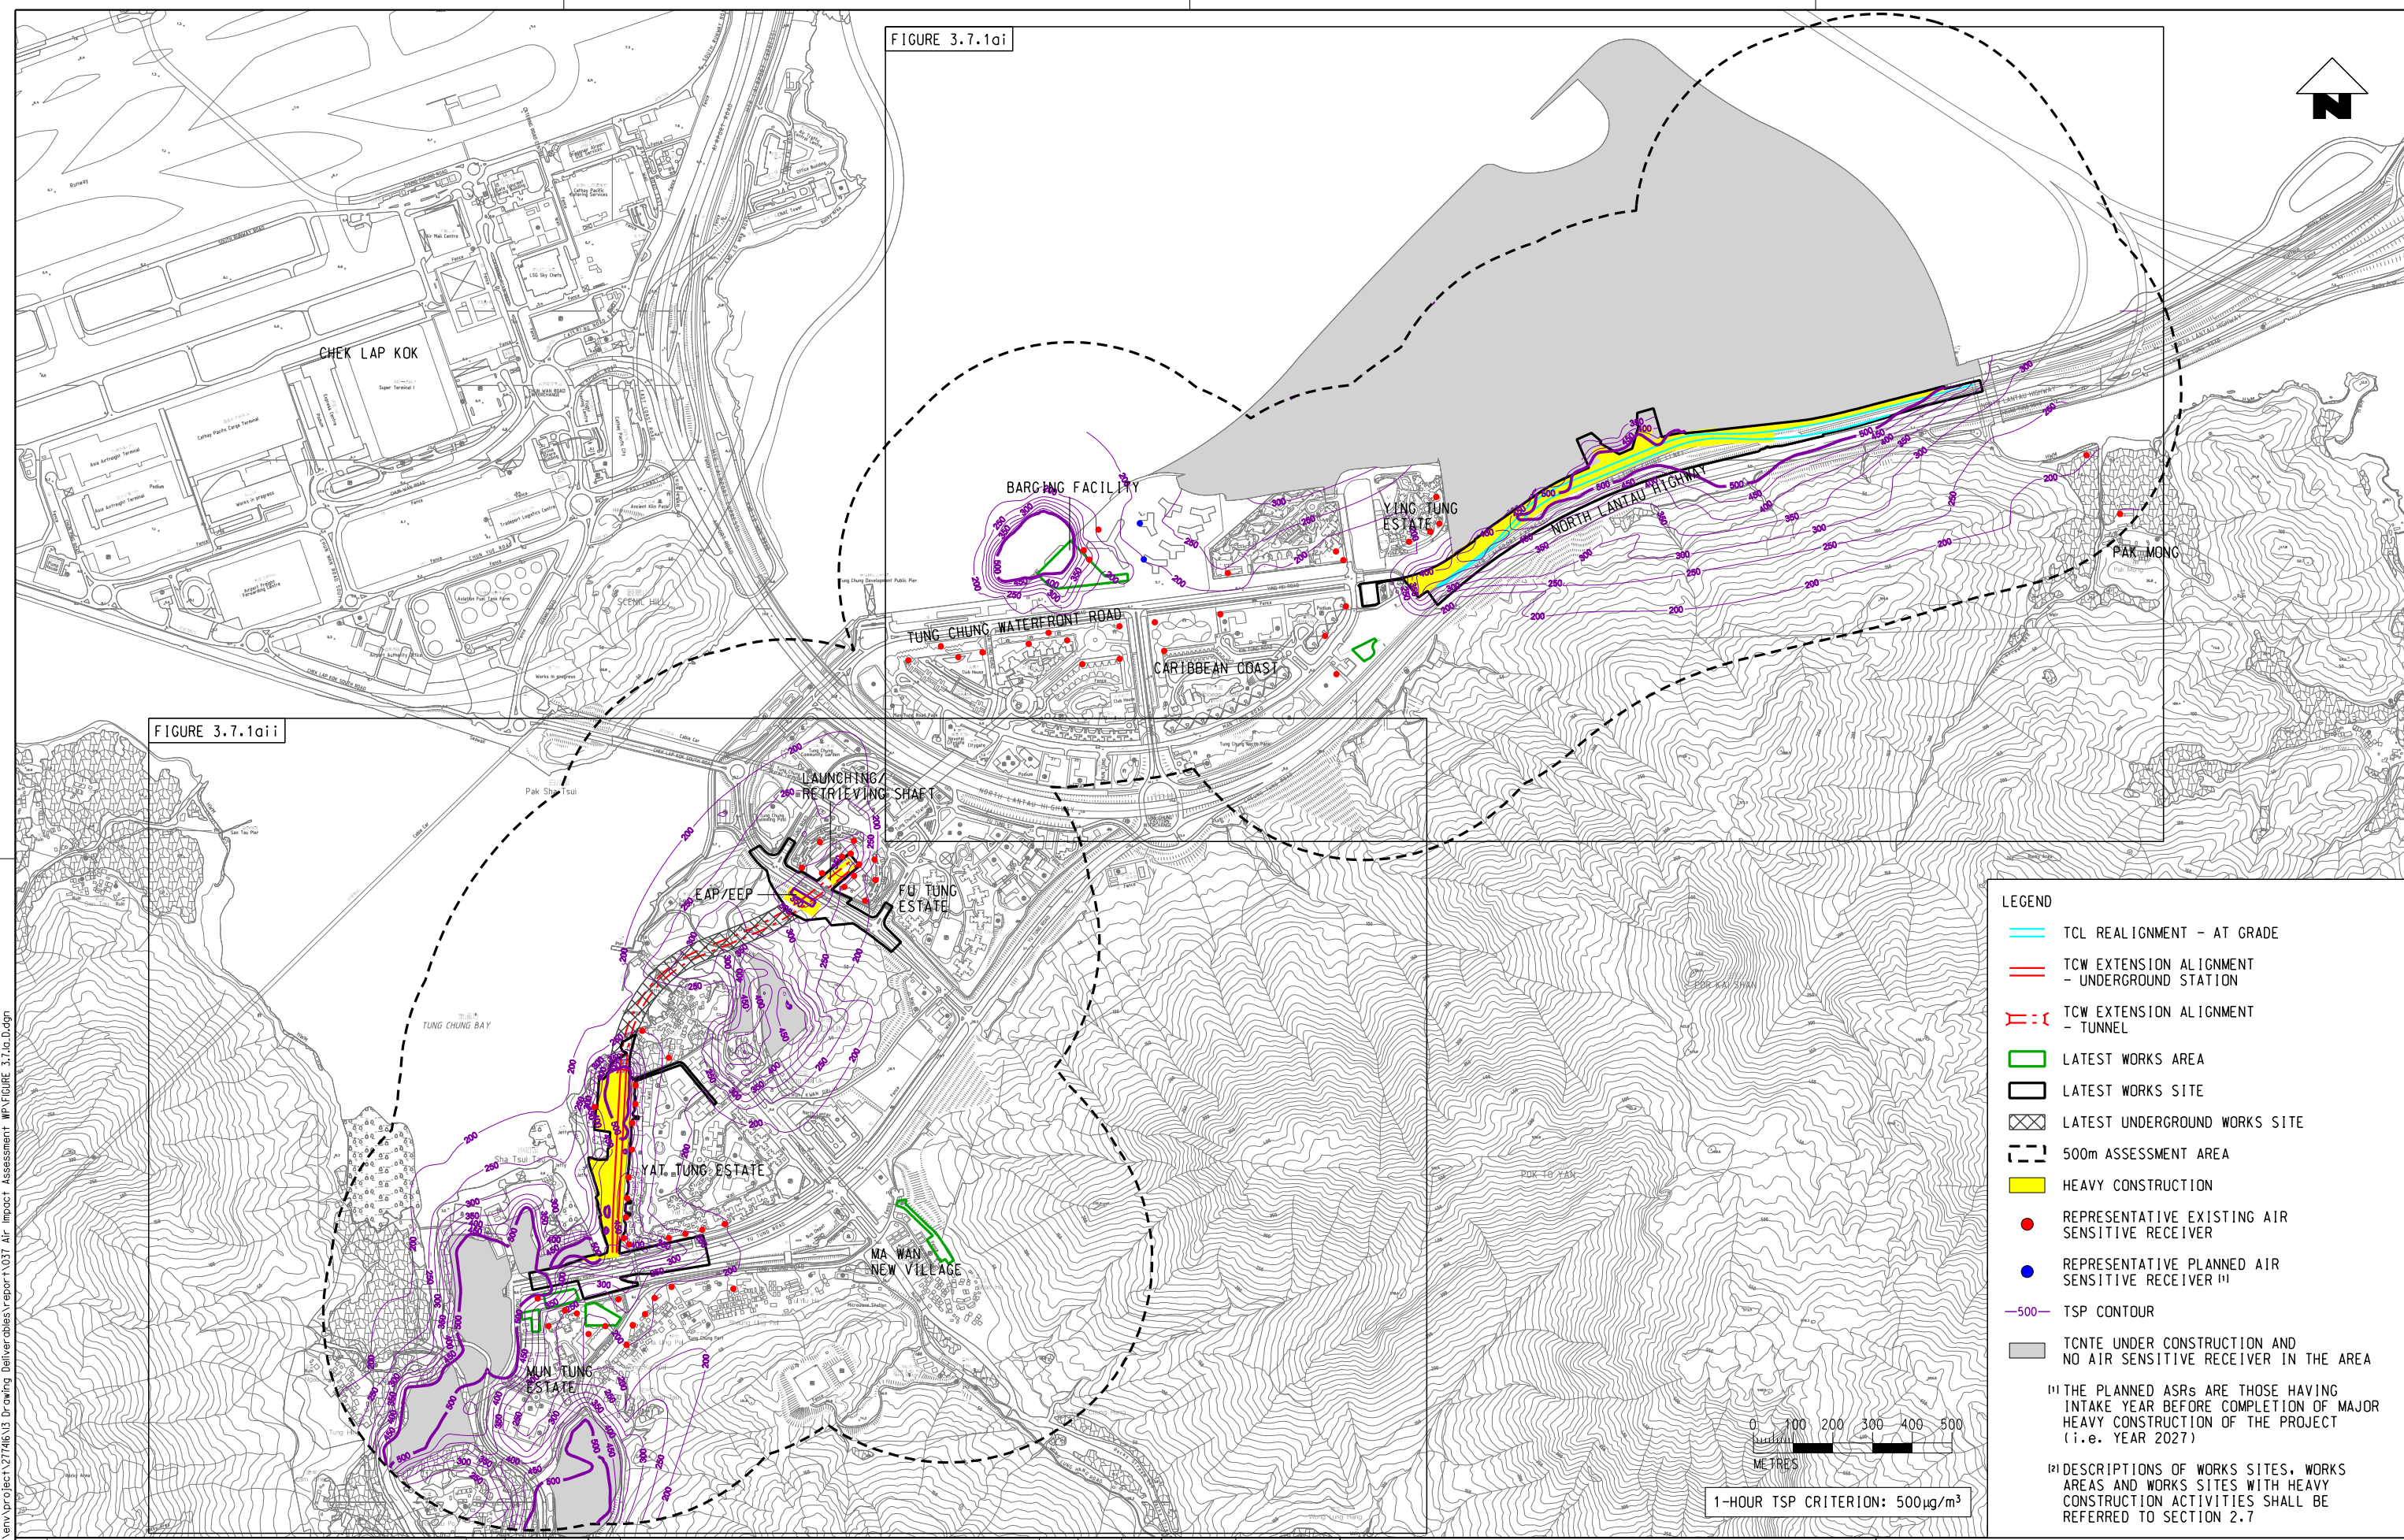


FIGURE 3.7.1ai

FIGURE 3.7.1aii

**LEGEND**

- TCL REALIGNMENT - AT GRADE
- TCW EXTENSION ALIGNMENT - UNDERGROUND STATION
- TCW EXTENSION ALIGNMENT - TUNNEL
- LATEST WORKS AREA
- LATEST WORKS SITE
- LATEST UNDERGROUND WORKS SITE
- 500m ASSESSMENT AREA
- HEAVY CONSTRUCTION
- REPRESENTATIVE EXISTING AIR SENSITIVE RECEIVER
- REPRESENTATIVE PLANNED AIR SENSITIVE RECEIVER<sup>(1)</sup>
- TSP CONTOUR
- TCNTE UNDER CONSTRUCTION AND NO AIR SENSITIVE RECEIVER IN THE AREA

<sup>(1)</sup> THE PLANNED ASRs ARE THOSE HAVING INTAKE YEAR BEFORE COMPLETION OF MAJOR HEAVY CONSTRUCTION OF THE PROJECT (i.e. YEAR 2027)

<sup>(2)</sup> DESCRIPTIONS OF WORKS SITES, WORKS AREAS AND WORKS SITES WITH HEAVY CONSTRUCTION ACTIVITIES SHALL BE REFERRED TO SECTION 2.7

0 100 200 300 400 500 METRES

1-HOUR TSP CRITERION: 500µg/m<sup>3</sup>

| REV | DESCRIPTION  | BY | DATE   | APPROVED | REV | DESCRIPTION | BY | DATE | APPROVED |
|-----|--------------|----|--------|----------|-----|-------------|----|------|----------|
| D   | FOURTH ISSUE | GL | 101121 | FC       |     |             |    |      |          |
| C   | THIRD ISSUE  | GL | 121021 | FC       |     |             |    |      |          |
| B   | SECOND ISSUE | GL | 240821 | FC       |     |             |    |      |          |
| A   | FIRST ISSUE  | GL | 110621 | FC       |     |             |    |      |          |

|          |            |
|----------|------------|
| DRAWN    | GL         |
| DESIGNED | GL         |
| CHECKED  | EL         |
| APPROVED | FC         |
| DATE     | 10/11/2021 |

C1202 - EIA for Tung Chung Line Extension

ORIGINATOR

ARUP

Ove Arup & Partners  
Hong Kong Limited

CADD REF.

FIGURE 3.7.1a.D.dgn

DO NOT SCALE DRAWINGS. ALL DIMENSIONS SHALL BE VERIFIED ON SITE.  
(C) MTR CORPORATION LIMITED 2008. COPYRIGHT IN RESPECT OF THIS DRAWING / DOCUMENT IS OWNED BY THE MTR CORPORATION LIMITED OF HONG KONG. NO REPRODUCTION OF THE DRAWING / DOCUMENT OR ANY PART BY WHATEVER MEANS IS PERMITTED WITHOUT THE PRIOR WRITTEN CONSENT OF THE MTR CORPORATION LIMITED.

TITLE  
**MITIGATED CUMULATIVE MAXIMUM 1-HOUR TSP CONCENTRATIONS AT 1.5m ABOVE GROUND (YEAR 2023)**  
(SHEET 1 OF 3)


SCALE  
AS SHOWN

DRAWING NO.  
FIGURE 3.7.1a

REV.  
D




- LEGEND
- TCL REALIGNMENT - AT GRADE
  - TCW EXTENSION ALIGNMENT - UNDERGROUND STATION
  - TCW EXTENSION ALIGNMENT - TUNNEL
  - LATEST WORKS AREA
  - LATEST WORKS SITE
  - LATEST UNDERGROUND WORKS SITE
  - 500m ASSESSMENT AREA
  - HEAVY CONSTRUCTION
  - REPRESENTATIVE EXISTING AIR SENSITIVE RECEIVER
  - REPRESENTATIVE PLANNED AIR SENSITIVE RECEIVER<sup>(1)</sup>
  - TSP CONTOUR
  - TCNTE UNDER CONSTRUCTION AND NO AIR SENSITIVE RECEIVER IN THE AREA
- <sup>(1)</sup> THE PLANNED ASRs ARE THOSE HAVING INTAKE YEAR BEFORE COMPLETION OF MAJOR HEAVY CONSTRUCTION OF THE PROJECT (i.e. YEAR 2027)
- <sup>(2)</sup> DESCRIPTIONS OF WORKS SITES, WORKS AREAS AND WORKS SITES WITH HEAVY CONSTRUCTION ACTIVITIES SHALL BE REFERRED TO SECTION 2.7

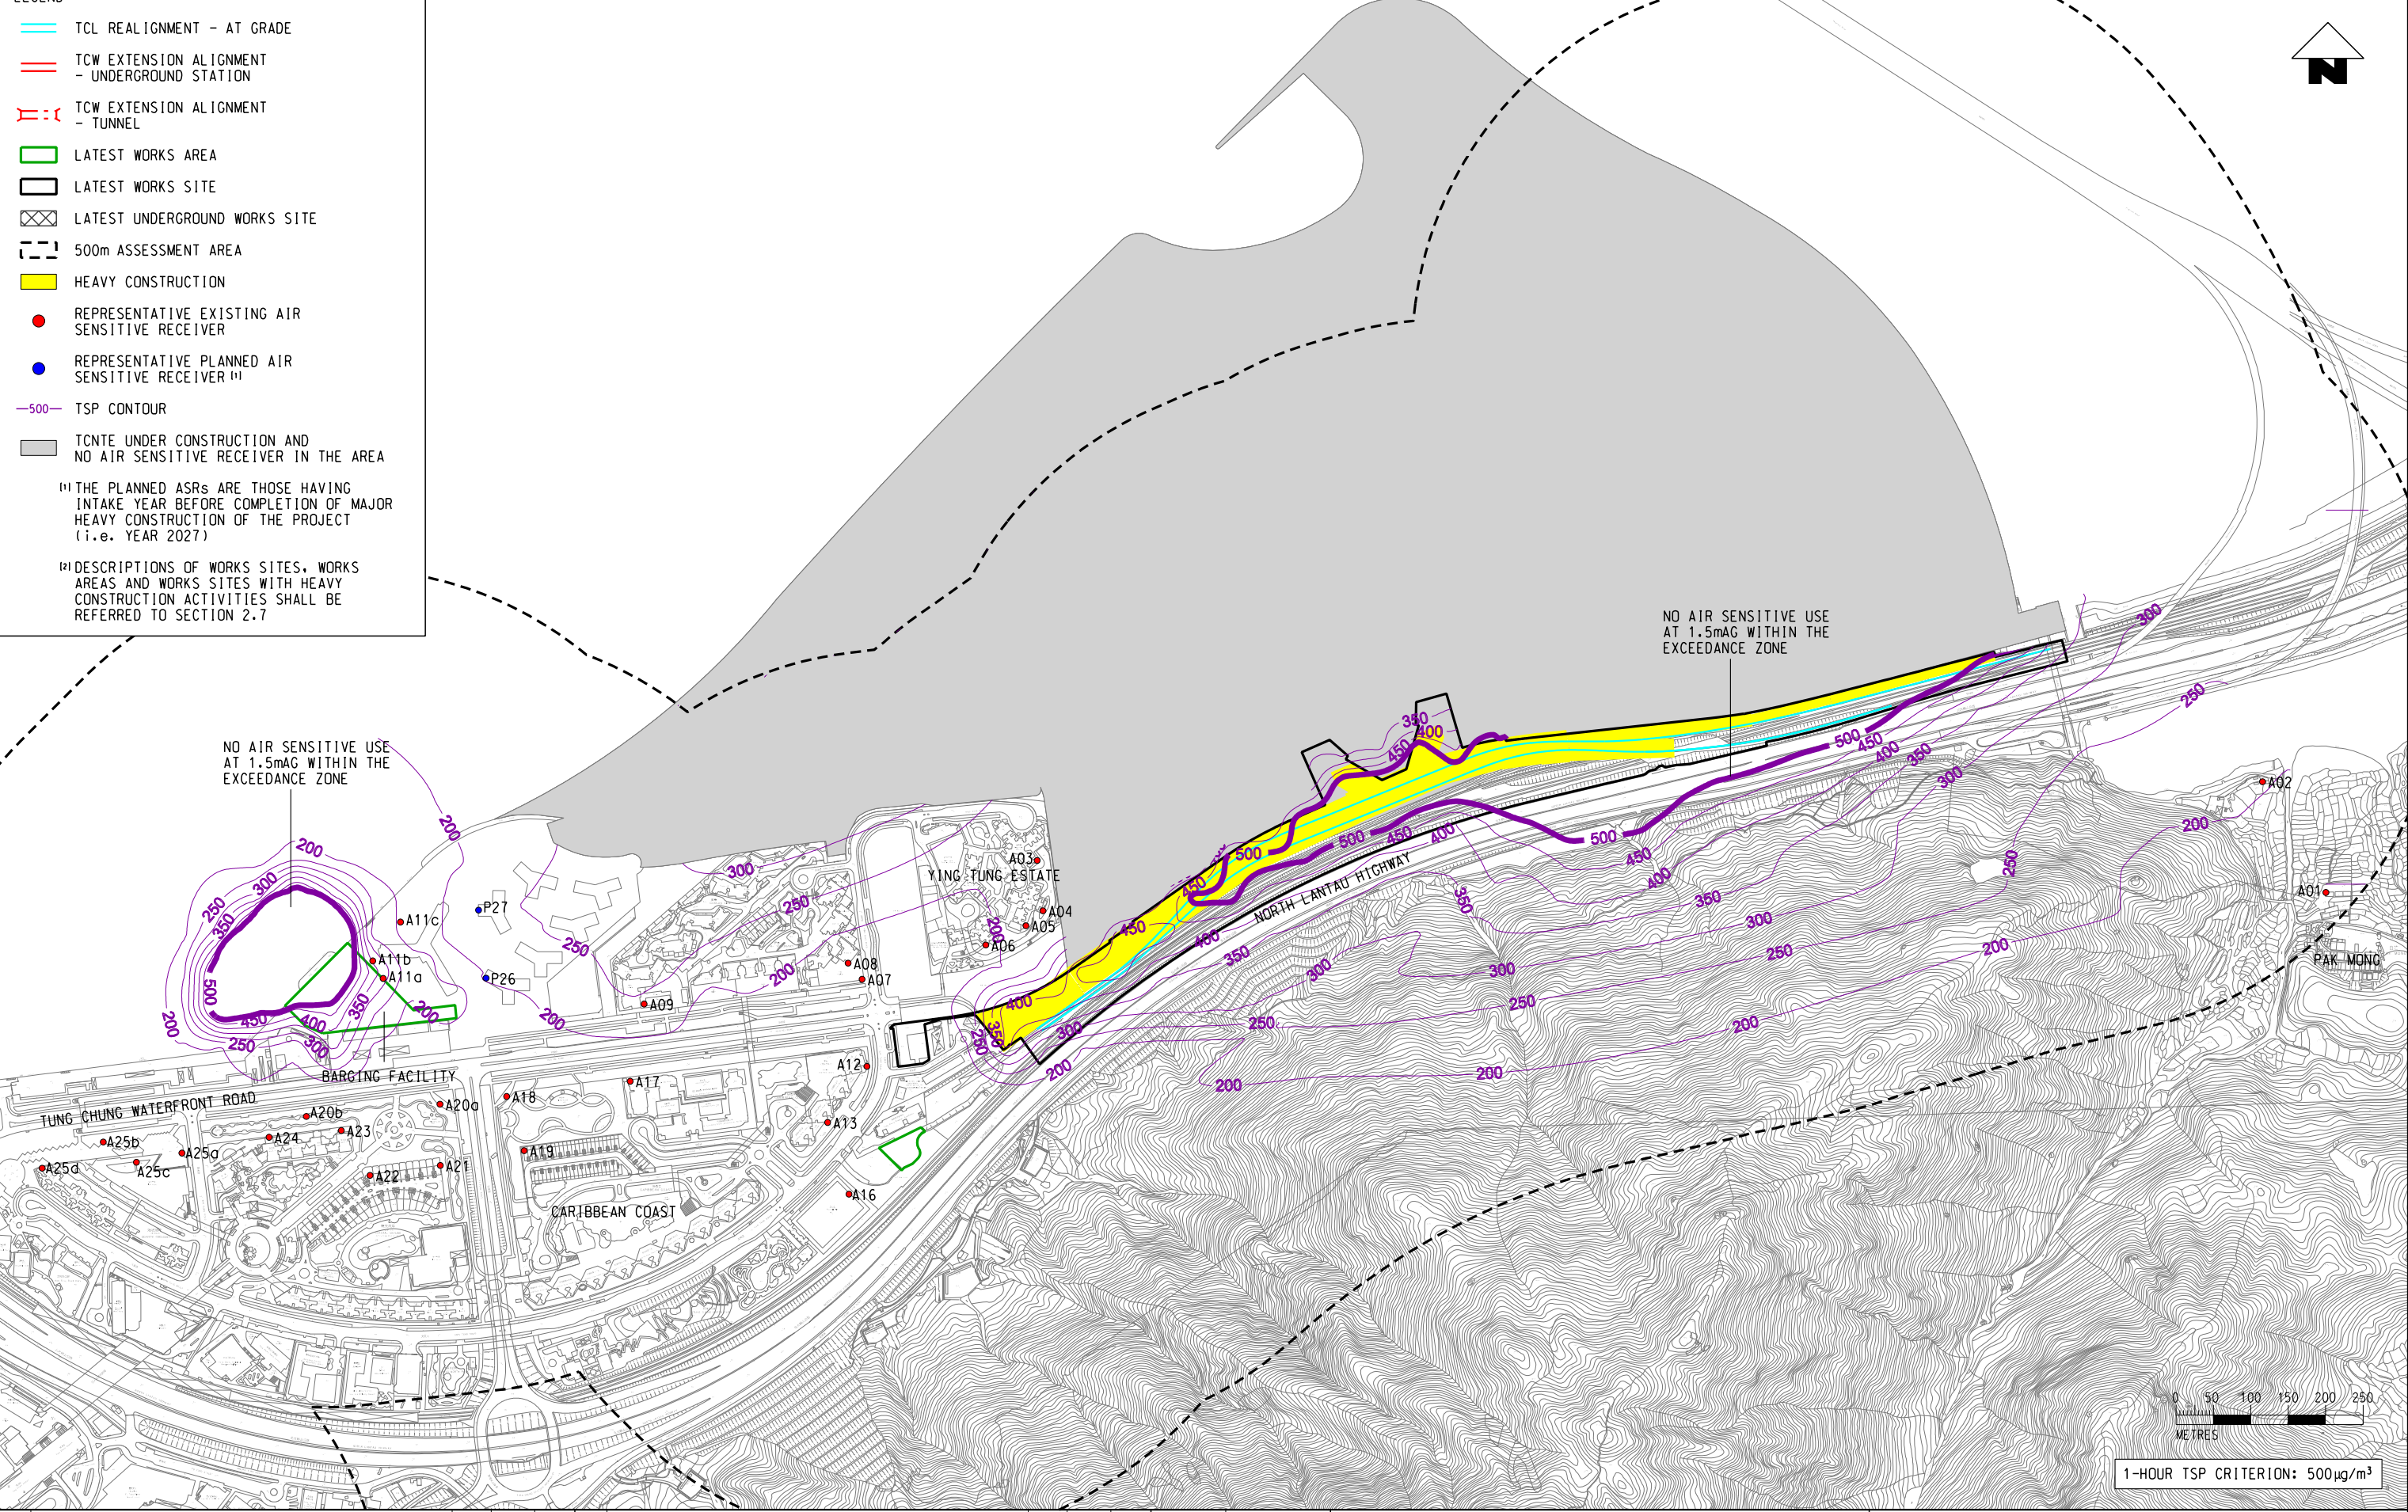


|   |  |  |  |              |  |  |  |   |  |  |  |  |  |  |  |
|---|--|--|--|--------------|--|--|--|---|--|--|--|--|--|--|--|
| DRAWN   |  |  |  | GL           |  |  |  | MTR                                       |  |  |  | TITLE  |  |  |  |
| DESIGNED  |  |  |  | GL           |  |  |  | C1202 - EIA for Tung Chung Line Extension |  |  |  | MITIGATED CUMULATIVE MAXIMUM 1-HOUR TSP CONCENTRATIONS AT 1.5m ABOVE GROUND (YEAR 2023) (SHEET 2 OF 3) |  |  |  |
| CHECKED   |  |  |  | EL           |  |  |  | ORIGINATOR                                |  |  |  | SCALE  |  |  |  |
| APPROVED  |  |  |  | FC           |  |  |  | ARUP                                      |  |  |  | DRAWING NO.  |  |  |  |
| DATE  |  |  |  | 10/11/2021   |  |  |  | Ove Arup & Partners Hong Kong Limited     |  |  |  | AS SHOWN   |  |  |  |
| DO NOT SCALE DRAWINGS. ALL DIMENSIONS SHALL BE VERIFIED ON SITE. (C) MTR CORPORATION LIMITED 2008. COPYRIGHT IN RESPECT OF THIS DRAWING / DOCUMENT IS OWNED BY THE MTR CORPORATION LIMITED OF HONG KONG. NO REPRODUCTION OF THE DRAWING / DOCUMENT OR ANY PART BY WHATEVER MEANS IS PERMITTED WITHOUT THE PRIOR WRITTEN CONSENT OF THE MTR CORPORATION LIMITED. |  |  |  | CADD REF.    |  |  |  | FIGURE 3.7.1ai_D.dgn                      |  |  |  | REV.   |  |  |  |
| D   |  |  |  | FOURTH ISSUE |  |  |  | GL  |  |  |  | D  |  |  |  |
| C   |  |  |  | THIRD ISSUE  |  |  |  | GL  |  |  |  |  |  |  |  |
| B   |  |  |  | SECOND ISSUE |  |  |  | GL  |  |  |  |  |  |  |  |
| A   |  |  |  | FIRST ISSUE  |  |  |  | GL  |  |  |  |  |  |  |  |



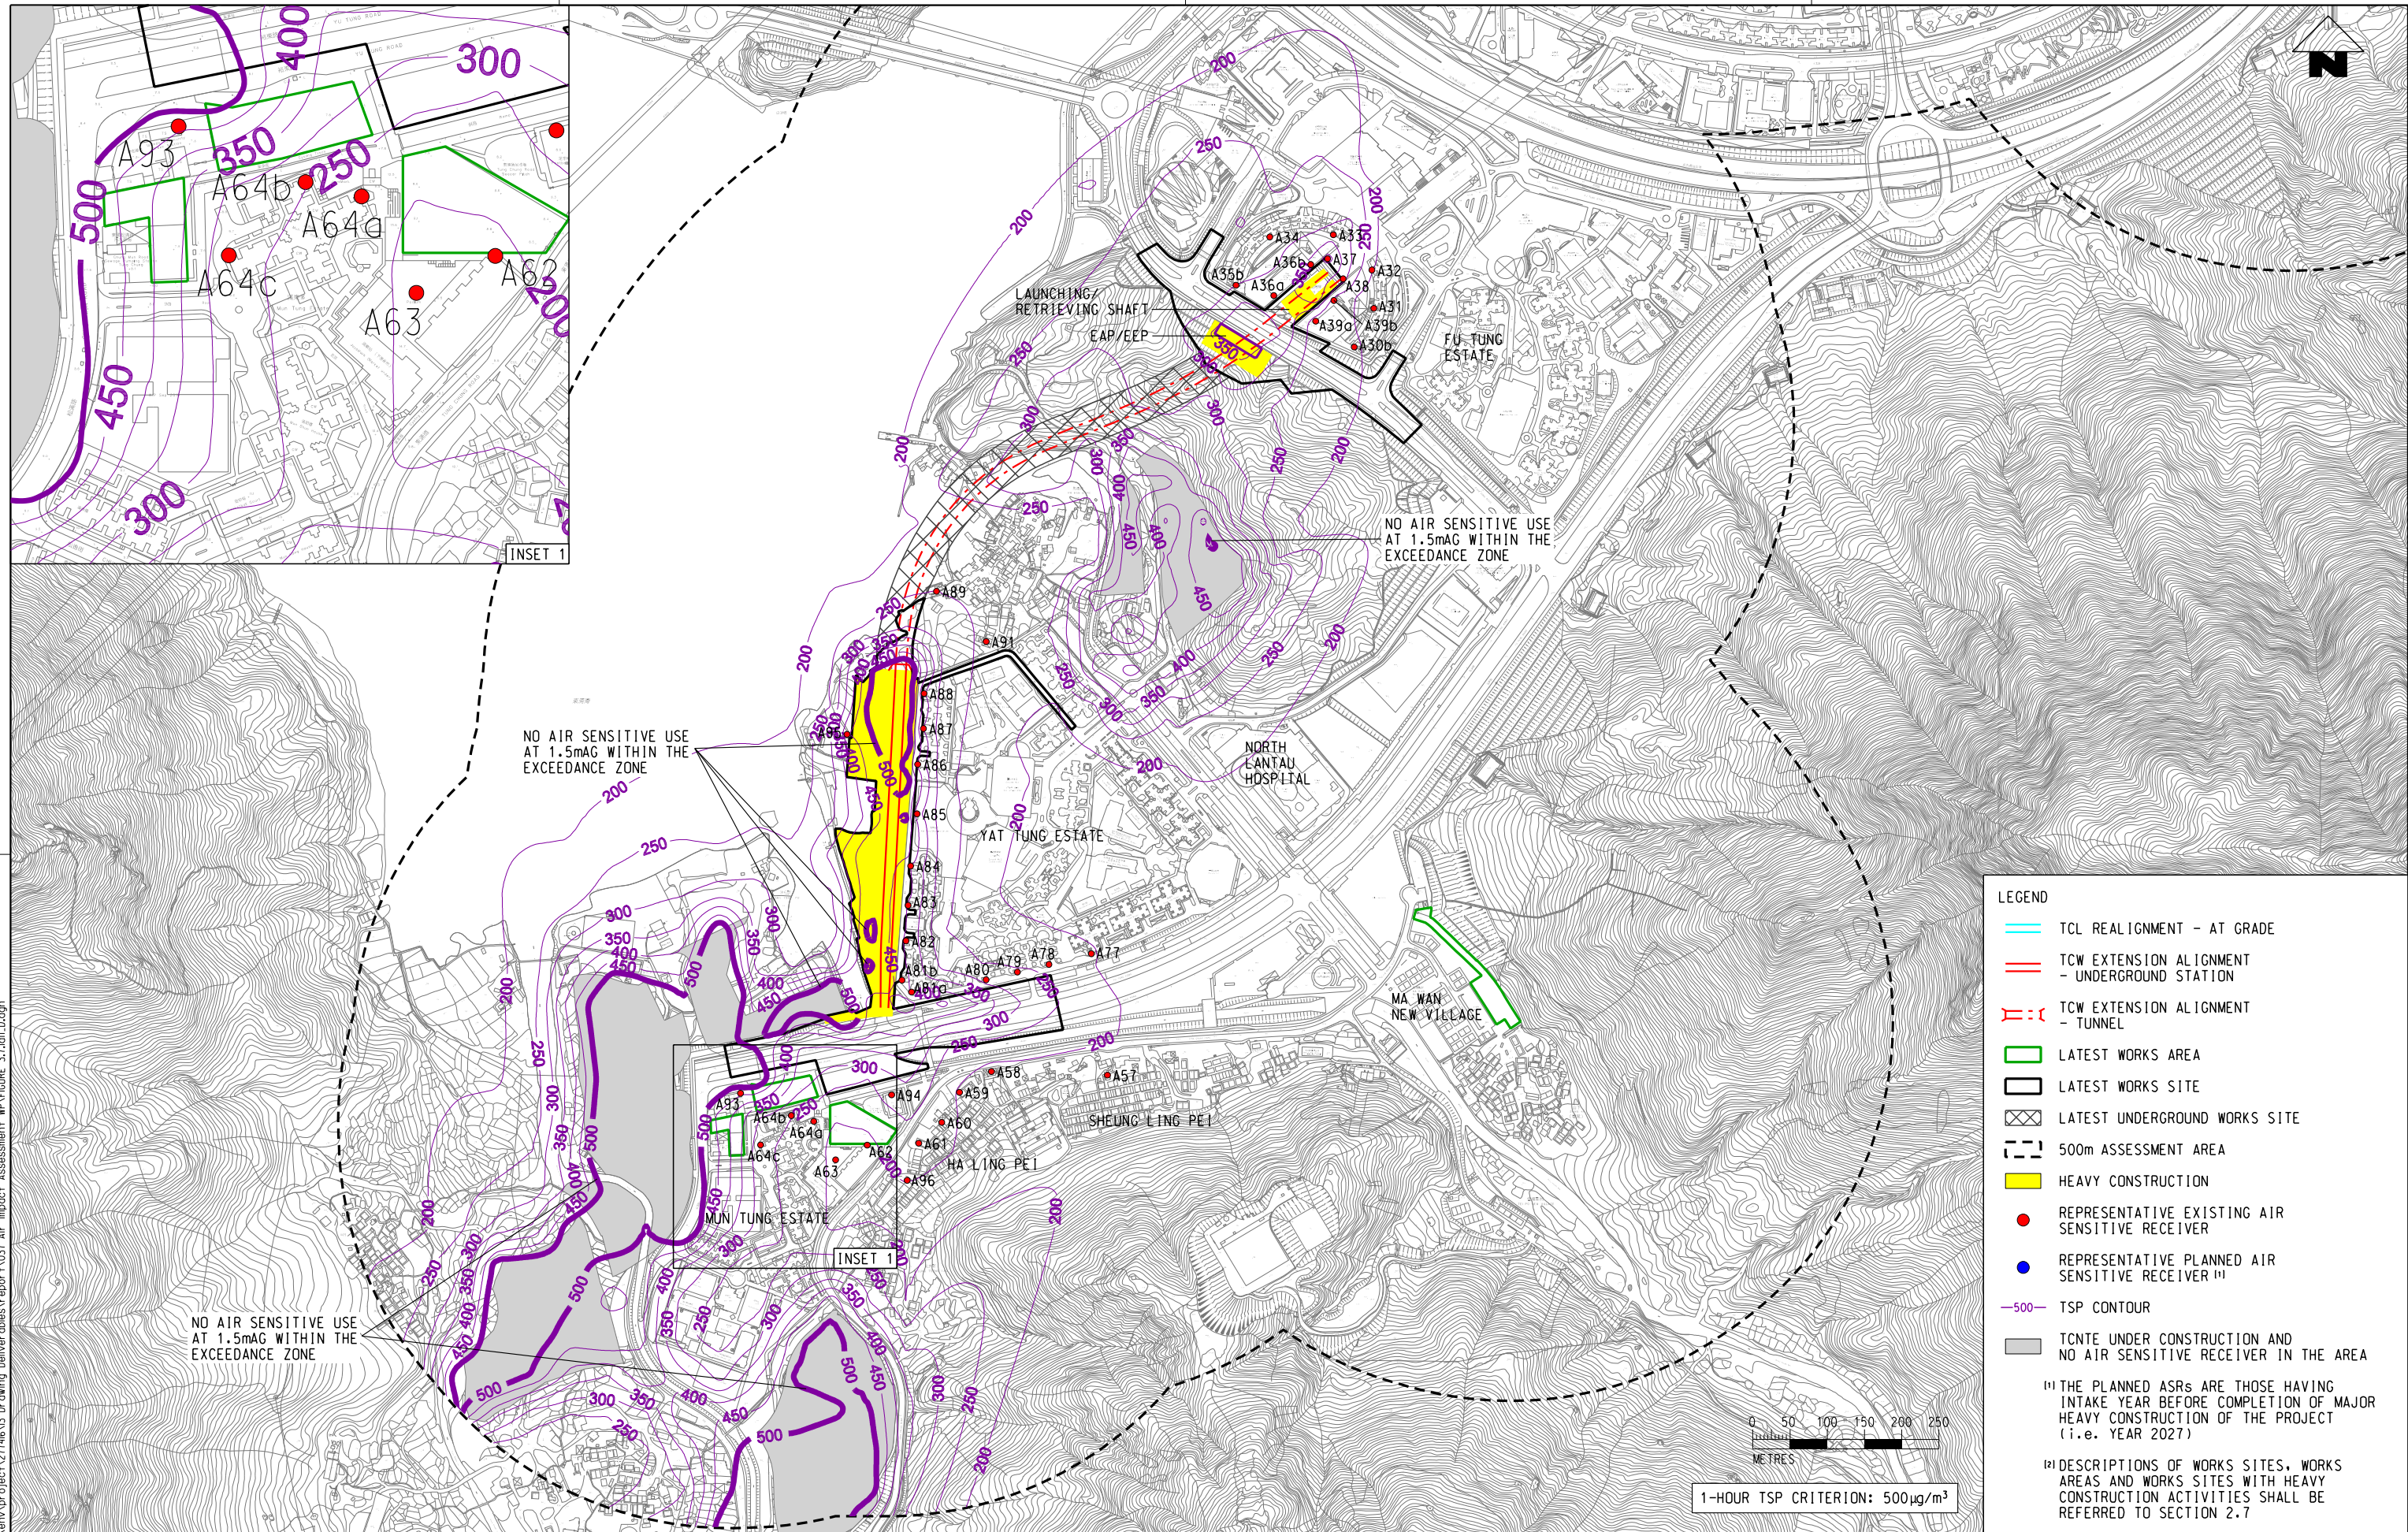

g:\common\micr\station standard\plot\dwg\h.p. orphk.c3.pdf-c.env.plt  
Default 11/10/2021 10:33:33 AM  
\\hkgn152\cenv\env\project\2714613 Drawing Deliverables\Report\037 Air Impact Assessment\WP\FIGURE 3.7.1aii.dgn  
PLOT DRW: ARUP  
MODELNAME: ARUP  
FILENAME: ARUP

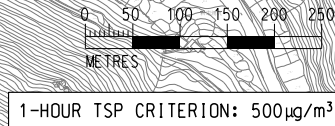

- LEGEND
- TCL REALIGNMENT - AT GRADE
  - TCW EXTENSION ALIGNMENT - UNDERGROUND STATION
  - TCW EXTENSION ALIGNMENT - TUNNEL
  - LATEST WORKS AREA
  - LATEST WORKS SITE
  - LATEST UNDERGROUND WORKS SITE
  - 500m ASSESSMENT AREA
  - HEAVY CONSTRUCTION
  - REPRESENTATIVE EXISTING AIR SENSITIVE RECEIVER
  - REPRESENTATIVE PLANNED AIR SENSITIVE RECEIVER <sup>(1)</sup>
  - 500 TSP CONTOUR
  - TCNTE UNDER CONSTRUCTION AND NO AIR SENSITIVE RECEIVER IN THE AREA
- <sup>(1)</sup> THE PLANNED ASRs ARE THOSE HAVING INTAKE YEAR BEFORE COMPLETION OF MAJOR HEAVY CONSTRUCTION OF THE PROJECT (i.e. YEAR 2027)
- <sup>(2)</sup> DESCRIPTIONS OF WORKS SITES, WORKS AREAS AND WORKS SITES WITH HEAVY CONSTRUCTION ACTIVITIES SHALL BE REFERRED TO SECTION 2.7



| |
|---|
|     |  |             |  |    |  |      |  |          |  |     |  | DRAWN       |  | GL         |  |      | C1202 – EIA for Tung Chung Line Extension |          | ORIGINATOR |  |  Ove Arup & Partners<br>Hong Kong Limited |  | CADD REF. |  | FIGURE 3.7.1aii.dgn |  | TITLE |  | MITIGATED CUMULATIVE MAXIMUM 1-HOUR<br>TSP CONCENTRATIONS AT 1.5m ABOVE GROUND<br>(YEAR 2023)<br>(SHEET 3 OF 3) |  | SCALE |  | DRAWING NO. |  | REV. | |
|     |  |             |  |    |  |      |  |          |  |     |  | DESIGNED    |  | GL         | |
|     |  |             |  |    |  |      |  |          |  |     |  | CHECKED     |  | EL         | |
|     |  |             |  |    |  |      |  |          |  |     |  | APPROVED    |  | FC         | |
|     |  |             |  |    |  |      |  |          |  |     |  | DATE        |  | 10/11/2021 | |
| REV |  | DESCRIPTION |  | BY |  | DATE |  | APPROVED |  | REV |  | DESCRIPTION |  | BY         |   | DATE |   | APPROVED |            | DO NOT SCALE DRAWINGS. ALL DIMENSIONS SHALL BE<br>VERIFIED ON SITE.<br>(C) MTR CORPORATION LIMITED 2008. COPYRIGHT IN<br>RESPECT OF THIS DRAWING / DOCUMENT IS OWNED BY THE<br>MTR CORPORATION LIMITED OF HONG KONG. NO<br>REPRODUCTION OF THE DRAWING / DOCUMENT OR ANY PART<br>BY WHATEVER MEANS IS PERMITTED WITHOUT THE PRIOR<br>WRITTEN CONSENT OF THE MTR CORPORATION LIMITED. | |