


g:\common\micr\station\_s\standard\plot\dr\h\p\ar\phk\c3\pdf\c.env\pht  
Default 11/10/2021 5:35:59 PM  
\\hkghm127\cenv\env\project\271613\drawing\deliverables\report\037 Air Impact Assessment\WP\FIGURE 3.7.2e\_C.dgn  
PLOT DRW:  
MODELNAME:  
FILENAME:

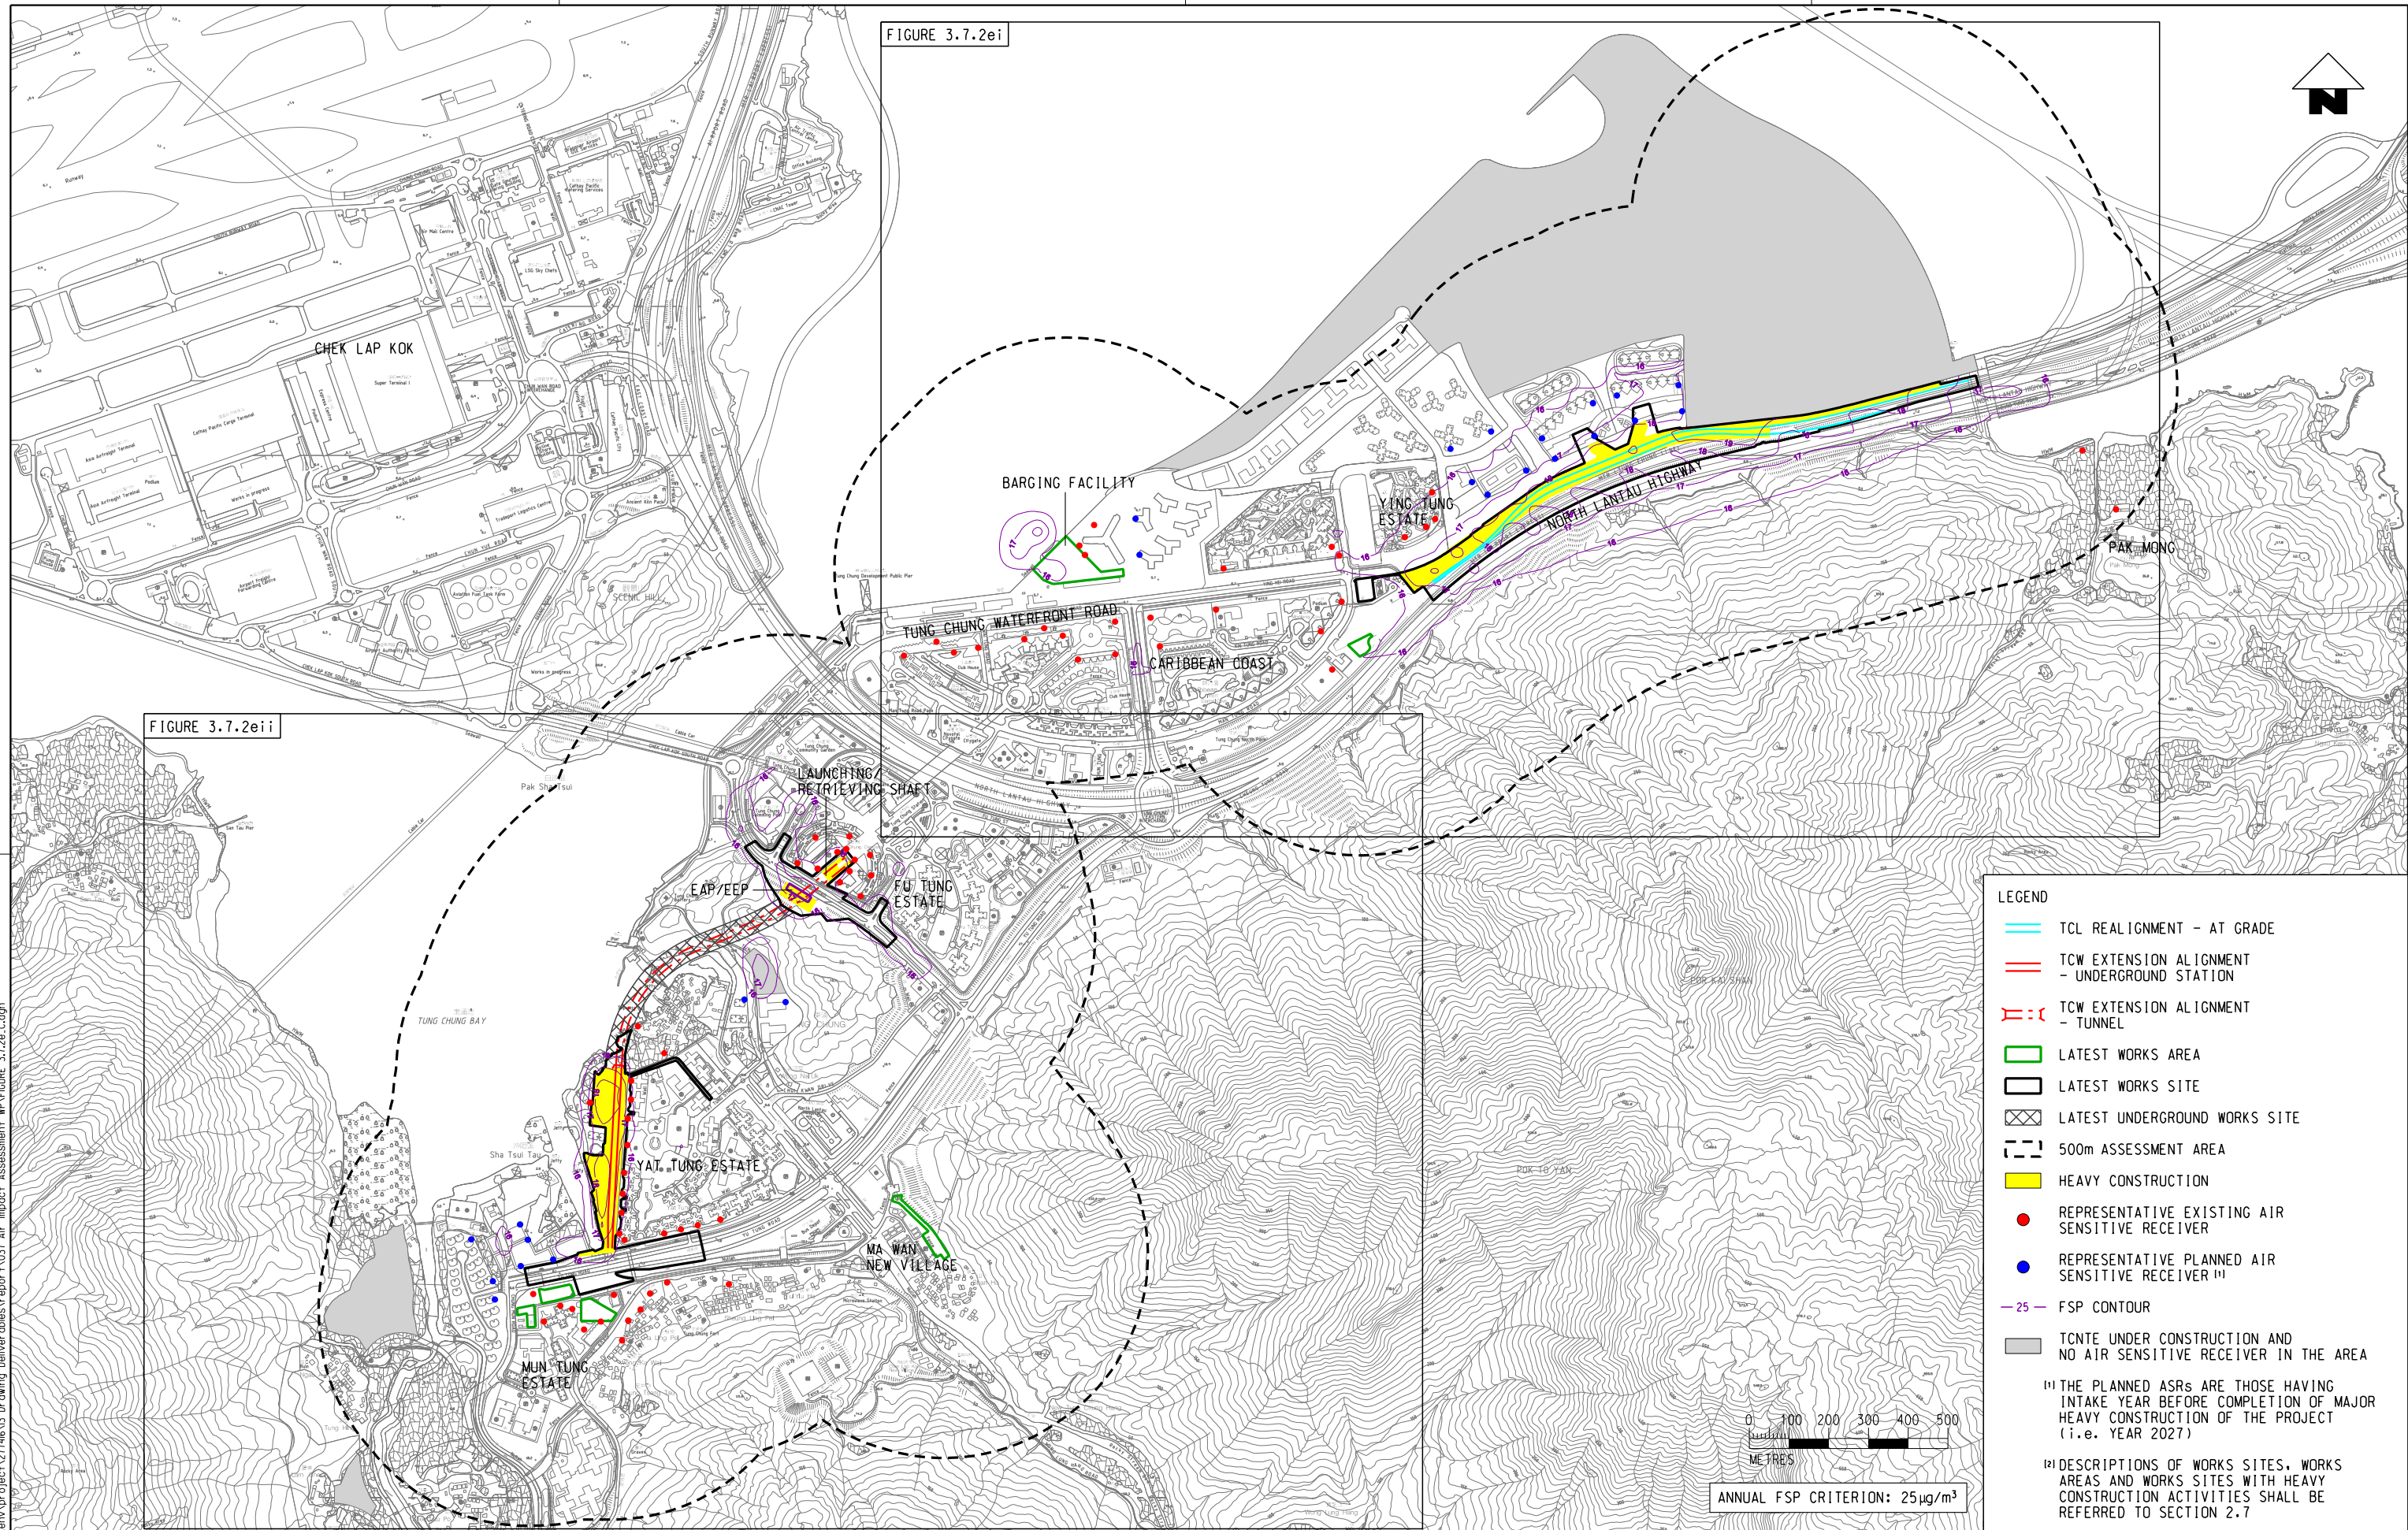

C THIRD ISSUE				GL	131021	FC
B SECOND ISSUE				GL	250821	FC
A FIRST ISSUE				GL	110621	FC
REV	DESCRIPTION	BY	DATE	APPROVED	REV	DESCRIPTION
BY	DATE	APPROVED	BY	DATE	APPROVED	

DRAWN	GL
DESIGNED	GL
CHECKED	EL
APPROVED	FC
DATE	13/10/2021

DO NOT SCALE DRAWINGS. ALL DIMENSIONS SHALL BE VERIFIED ON SITE.  
(C) MTR CORPORATION LIMITED 2008 COPYRIGHT IN RESPECT OF THIS DRAWING / DOCUMENT IS OWNED BY THE MTR CORPORATION LIMITED OF HONG KONG. NO REPRODUCTION OF THE DRAWING / DOCUMENT OR ANY PART BY WHATEVER MEANS IS PERMITTED WITHOUT THE PRIOR WRITTEN CONSENT OF THE MTR CORPORATION LIMITED.

**MTR**

C1202 - EIA for Tung Chung Line Extension

ORIGINATOR

**ARUP** Ove Arup & Partners  
Hong Kong Limited

CADD REF.

FIGURE 3.7.2e\_C.dgn

TITLE			MITIGATED CUMULATIVE ANNUAL FSP CONCENTRATIONS AT 1.5m ABOVE GROUND (YEAR 2027) (SHEET 1 OF 3)		
SCALE	AS SHOWN	DRAWING NO.	FIGURE 3.7.2e	REV.	C




LEGEND

- TCL REALIGNMENT - AT GRADE
- TCW EXTENSION ALIGNMENT - UNDERGROUND STATION
- TCW EXTENSION ALIGNMENT - TUNNEL
- LATEST WORKS AREA
- LATEST WORKS SITE
- LATEST UNDERGROUND WORKS SITE
- 500m ASSESSMENT AREA
- HEAVY CONSTRUCTION
- REPRESENTATIVE EXISTING AIR SENSITIVE RECEIVER
- REPRESENTATIVE PLANNED AIR SENSITIVE RECEIVER <sup>(1)</sup>
- 25 FSP CONTOUR
- TCNTE UNDER CONSTRUCTION AND NO AIR SENSITIVE RECEIVER IN THE AREA

<sup>(1)</sup> THE PLANNED ASRs ARE THOSE HAVING INTAKE YEAR BEFORE COMPLETION OF MAJOR HEAVY CONSTRUCTION OF THE PROJECT (i.e. YEAR 2027)

<sup>(2)</sup> DESCRIPTIONS OF WORKS SITES, WORKS AREAS AND WORKS SITES WITH HEAVY CONSTRUCTION ACTIVITIES SHALL BE REFERRED TO SECTION 2.7

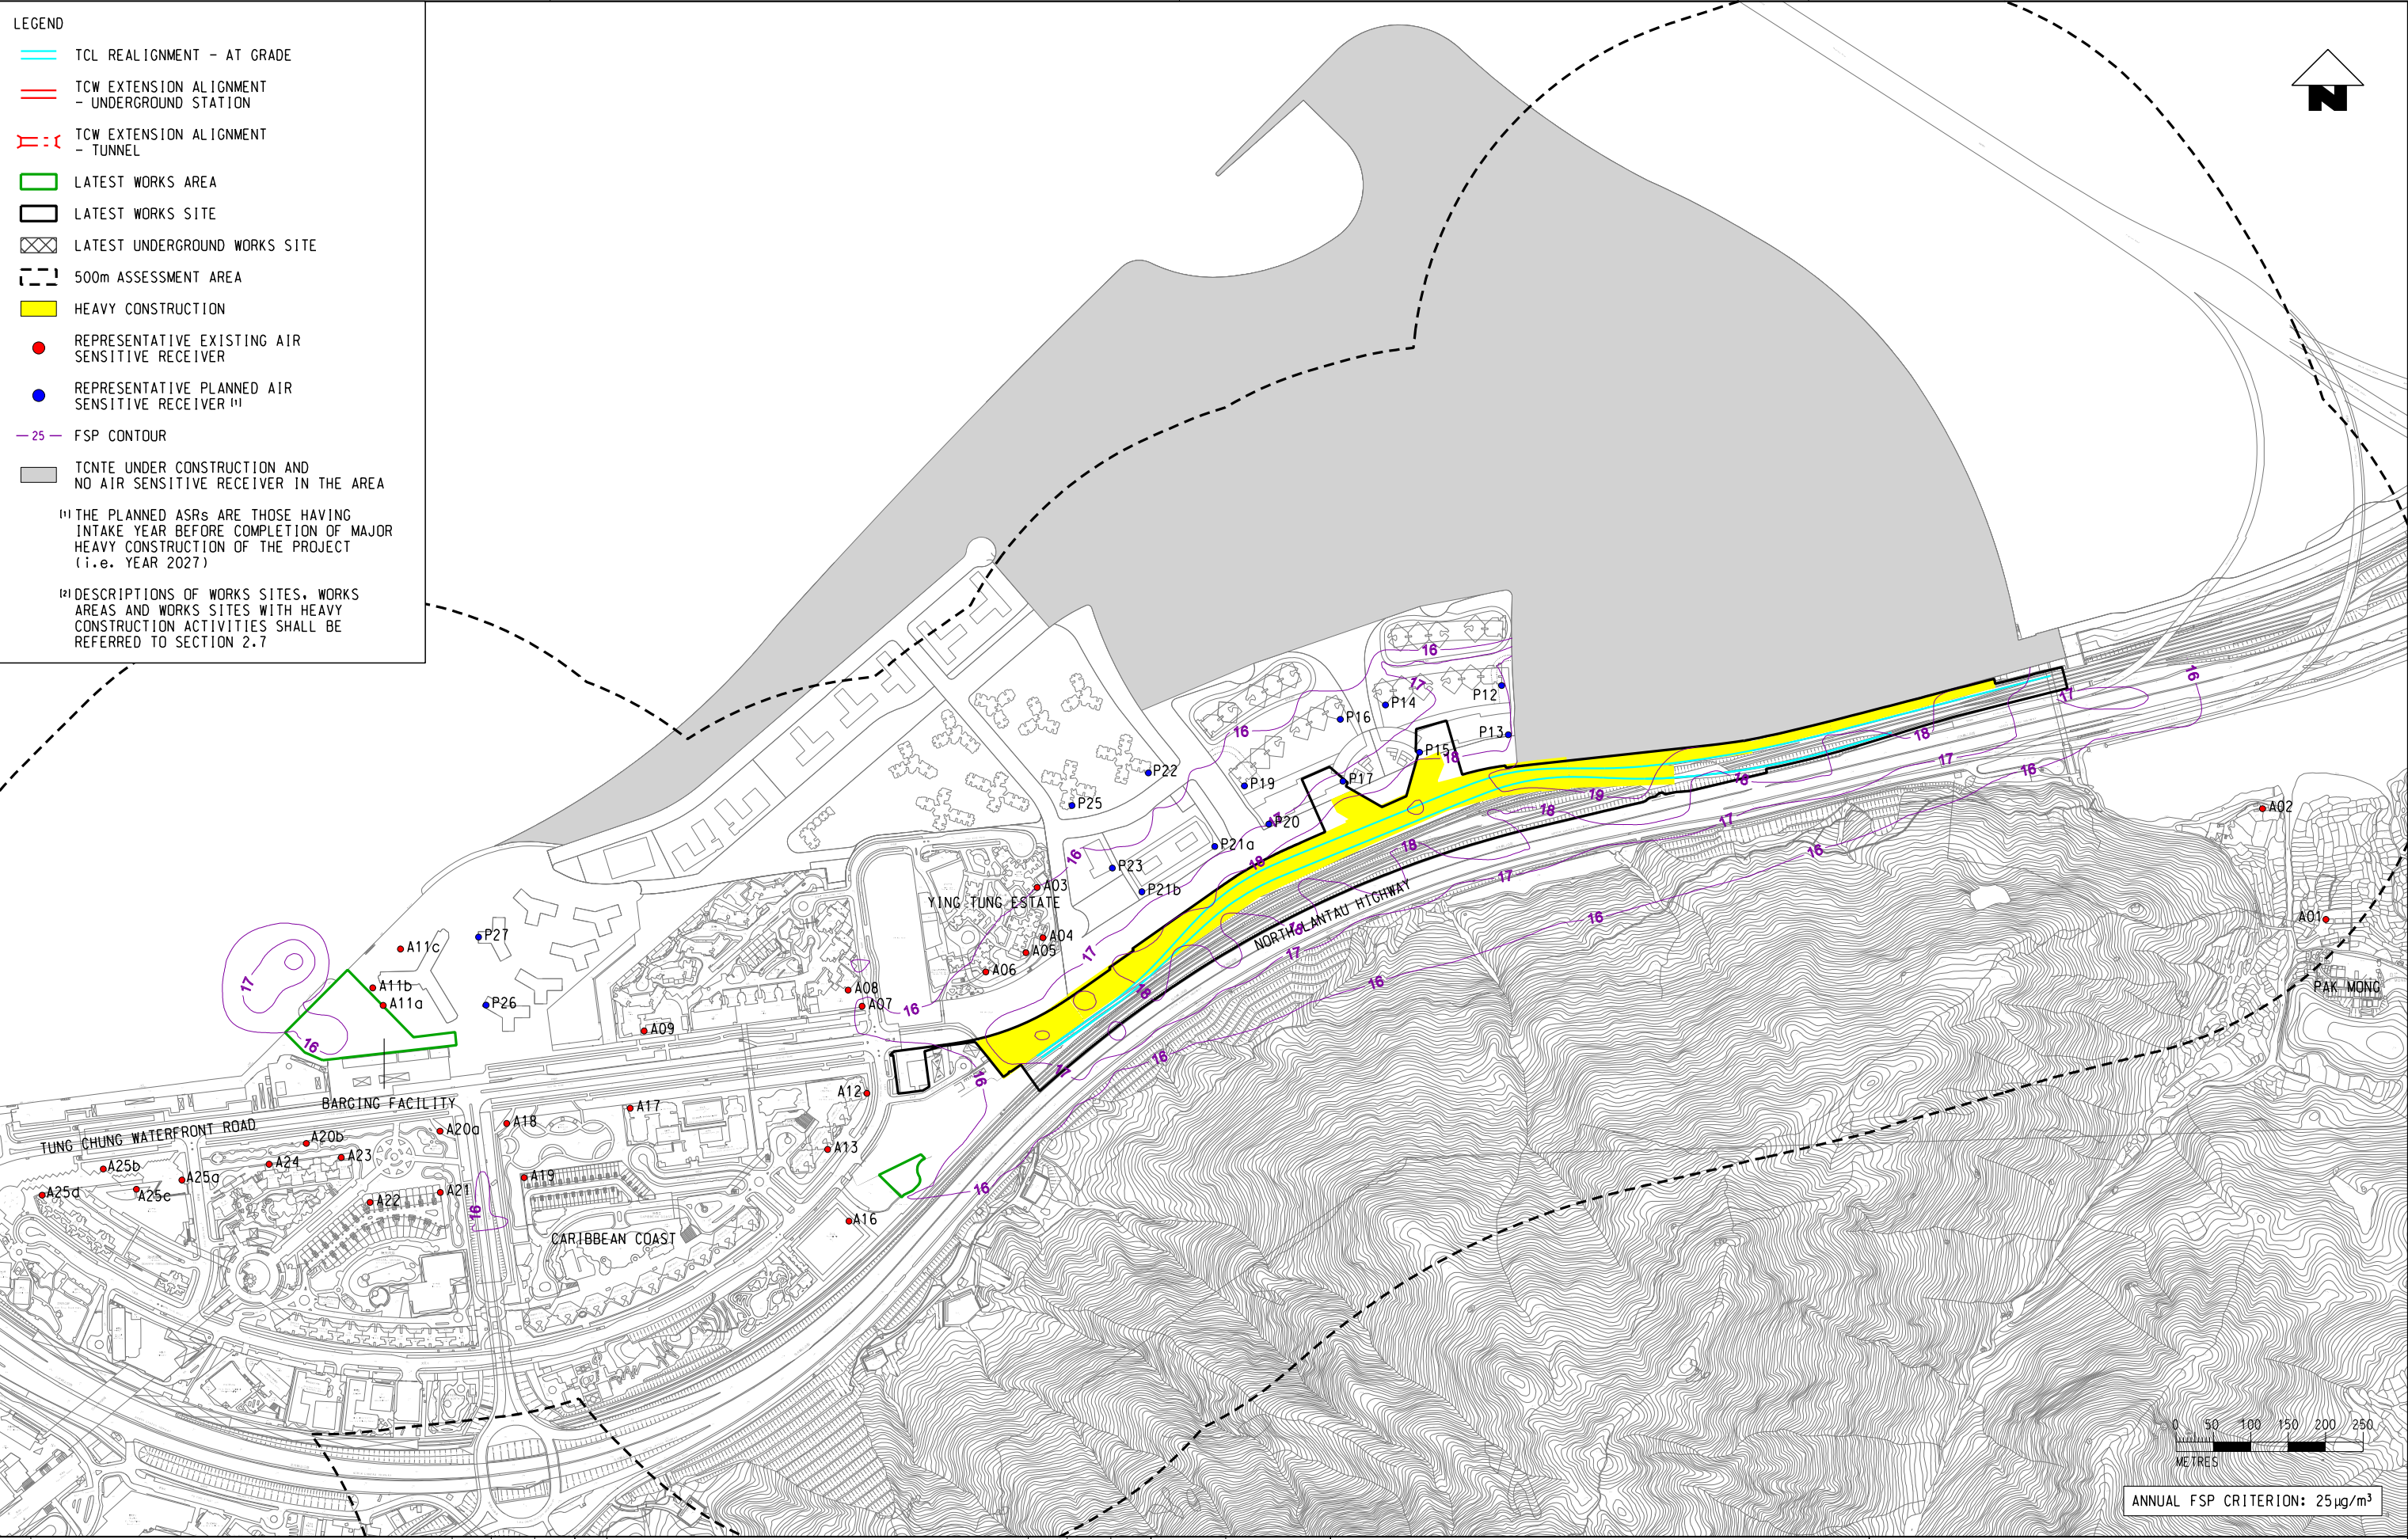

g:\common\micr\station standard\plot\dwg\hdp\cruph\k3\pdf\c-env.pdf  
Default  
\\hkghm127\cen\env\project\2714613\Drawing\deliverables\report\037 Air Impact Assessment\WP\FIGURE 3.7.2ei\_C.dgn  
10/15/2021 10:08:22 AM  
PLOT DRW:  
MODELNAME:  
FILENAME:

C	THIRD ISSUE	GL	131021	FC
B	SECOND ISSUE	GL	250821	FC
A	FIRST ISSUE	GL	110621	FC

DRAWN	GL
DESIGNED	GL
CHECKED	EL
APPROVED	FC
DATE	13/10/2021

DO NOT SCALE DRAWINGS. ALL DIMENSIONS SHALL BE VERIFIED ON SITE.  
(C) MTR CORPORATION LIMITED 2008. COPYRIGHT IN RESPECT OF THIS DRAWING / DOCUMENT IS OWNED BY THE MTR CORPORATION LIMITED OF HONG KONG. NO REPRODUCTION OF THE DRAWING / DOCUMENT OR ANY PART BY WHATEVER MEANS IS PERMITTED WITHOUT THE PRIOR WRITTEN CONSENT OF THE MTR CORPORATION LIMITED.

**MTR**

C1202 - EIA for Tung Chung Line Extension

ORIGINATOR

**ARUP** Ove Arup & Partners  
Hong Kong Limited

CADD REF. FIGURE 3.7.2ei\_C.dgn

TITLE

MITIGATED CUMULATIVE ANNUAL FSP CONCENTRATIONS AT 1.5m ABOVE GROUND (YEAR 2027)  
(SHEET 2 OF 3)

SCALE AS SHOWN

DRAWING NO. FIGURE 3.7.2ei

REV. C



