

Maps reproduced with permission of the Director of Lands, © Hong Kong Government

PLOT DRW: P:\PROJECTS\6064699\CAD_ADMIN\PLT_DRIVER\3_COLOUR.plt
 DATE: 2022/7/21
 MODELNAME: P:\PROJECTS\6064699\drawing\REPORT\0502\0502_C_TME_ACM_M50_101.dgn
 FILENAME:

REV	DESCRIPTION	BY	DATE	APPROVED	REV	DESCRIPTION	BY	DATE	APPROVED

DRAWN	
DESIGNED	
CHECKED	
APPROVED	
DATE	

MTR

TUEN MUN SOUTH EXTENSION

ORIGINATOR

AECOM

CADD REF. C1502_C_TME_ACM_M50_101.dgn


TITLE

C1502
TUEN MUN SOUTH EXTENSION
PROPOSED TME ALIGNMENT

SCALE 1 : 10000 (A3)

FIGURE NO. C1502/C/TME/ACM/M50/101

REV. A

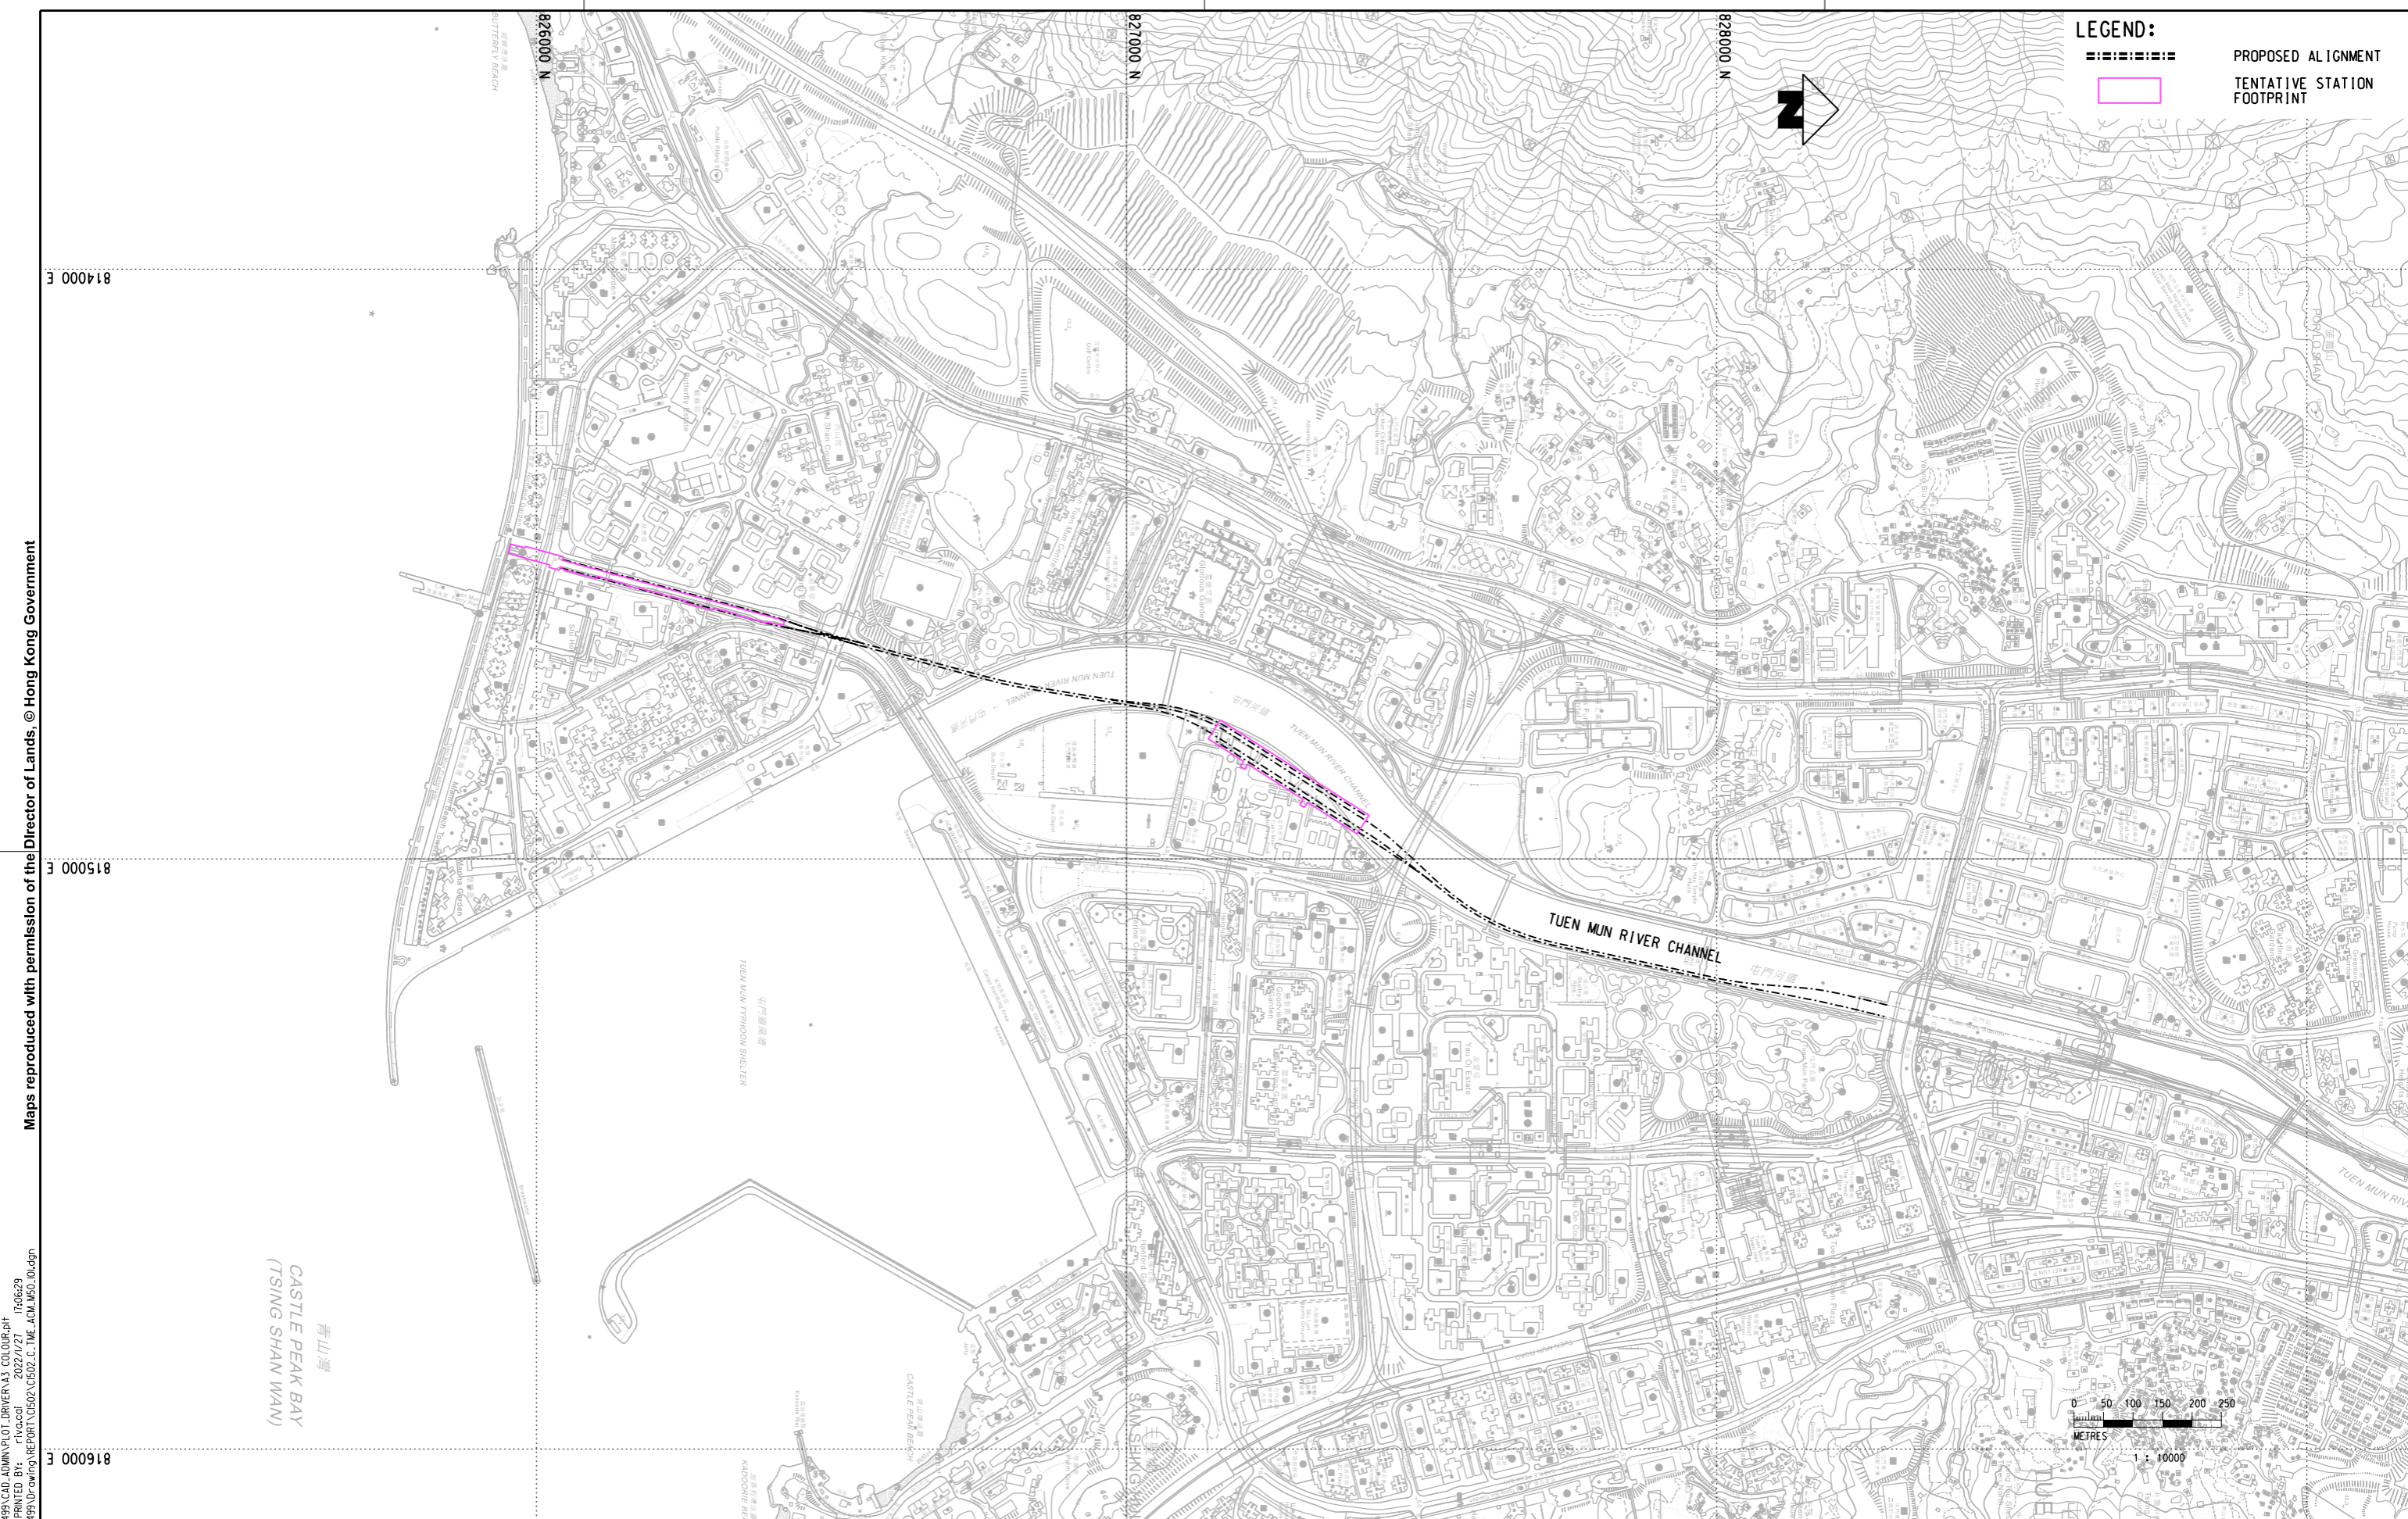

LEGEND:

--- PROPOSED ALIGNMENT

□ TENTATIVE STATION FOOTPRINT

