

Maps reproduced with permission of the Director of Lands, © Hong Kong Government

PLOT DRW: P:\PROJECTS\6064699\CAD_ADMIN\101_DRAWING\13_COLOUR.dwg
 MODELNAME: CASTLE PEAK BAY (TSING SHAN WAN)
 FILENAME: P:\PROJECTS\6064699\DRAWING\REPORT\C1502_C.TME_ACM_M50_104.dgn

REV	DESCRIPTION	BY	DATE	APPROVED	REV	DESCRIPTION	BY	DATE	APPROVED

DRAWN	
DESIGNED	
CHECKED	
APPROVED	
DATE	

MTR

TUEN MUN SOUTH EXTENSION

ORIGINATOR

AECOM

CADD REF. C1502_C.TME_ACM_M50_104.dgn


TITLE

C1502
TUEN MUN SOUTH EXTENSION
ALIGNMENT OPTIONS

SCALE 1 : 10000 (A3)

FIGURE NO. C1502/C/TME/ACM/M50/104

REV. A

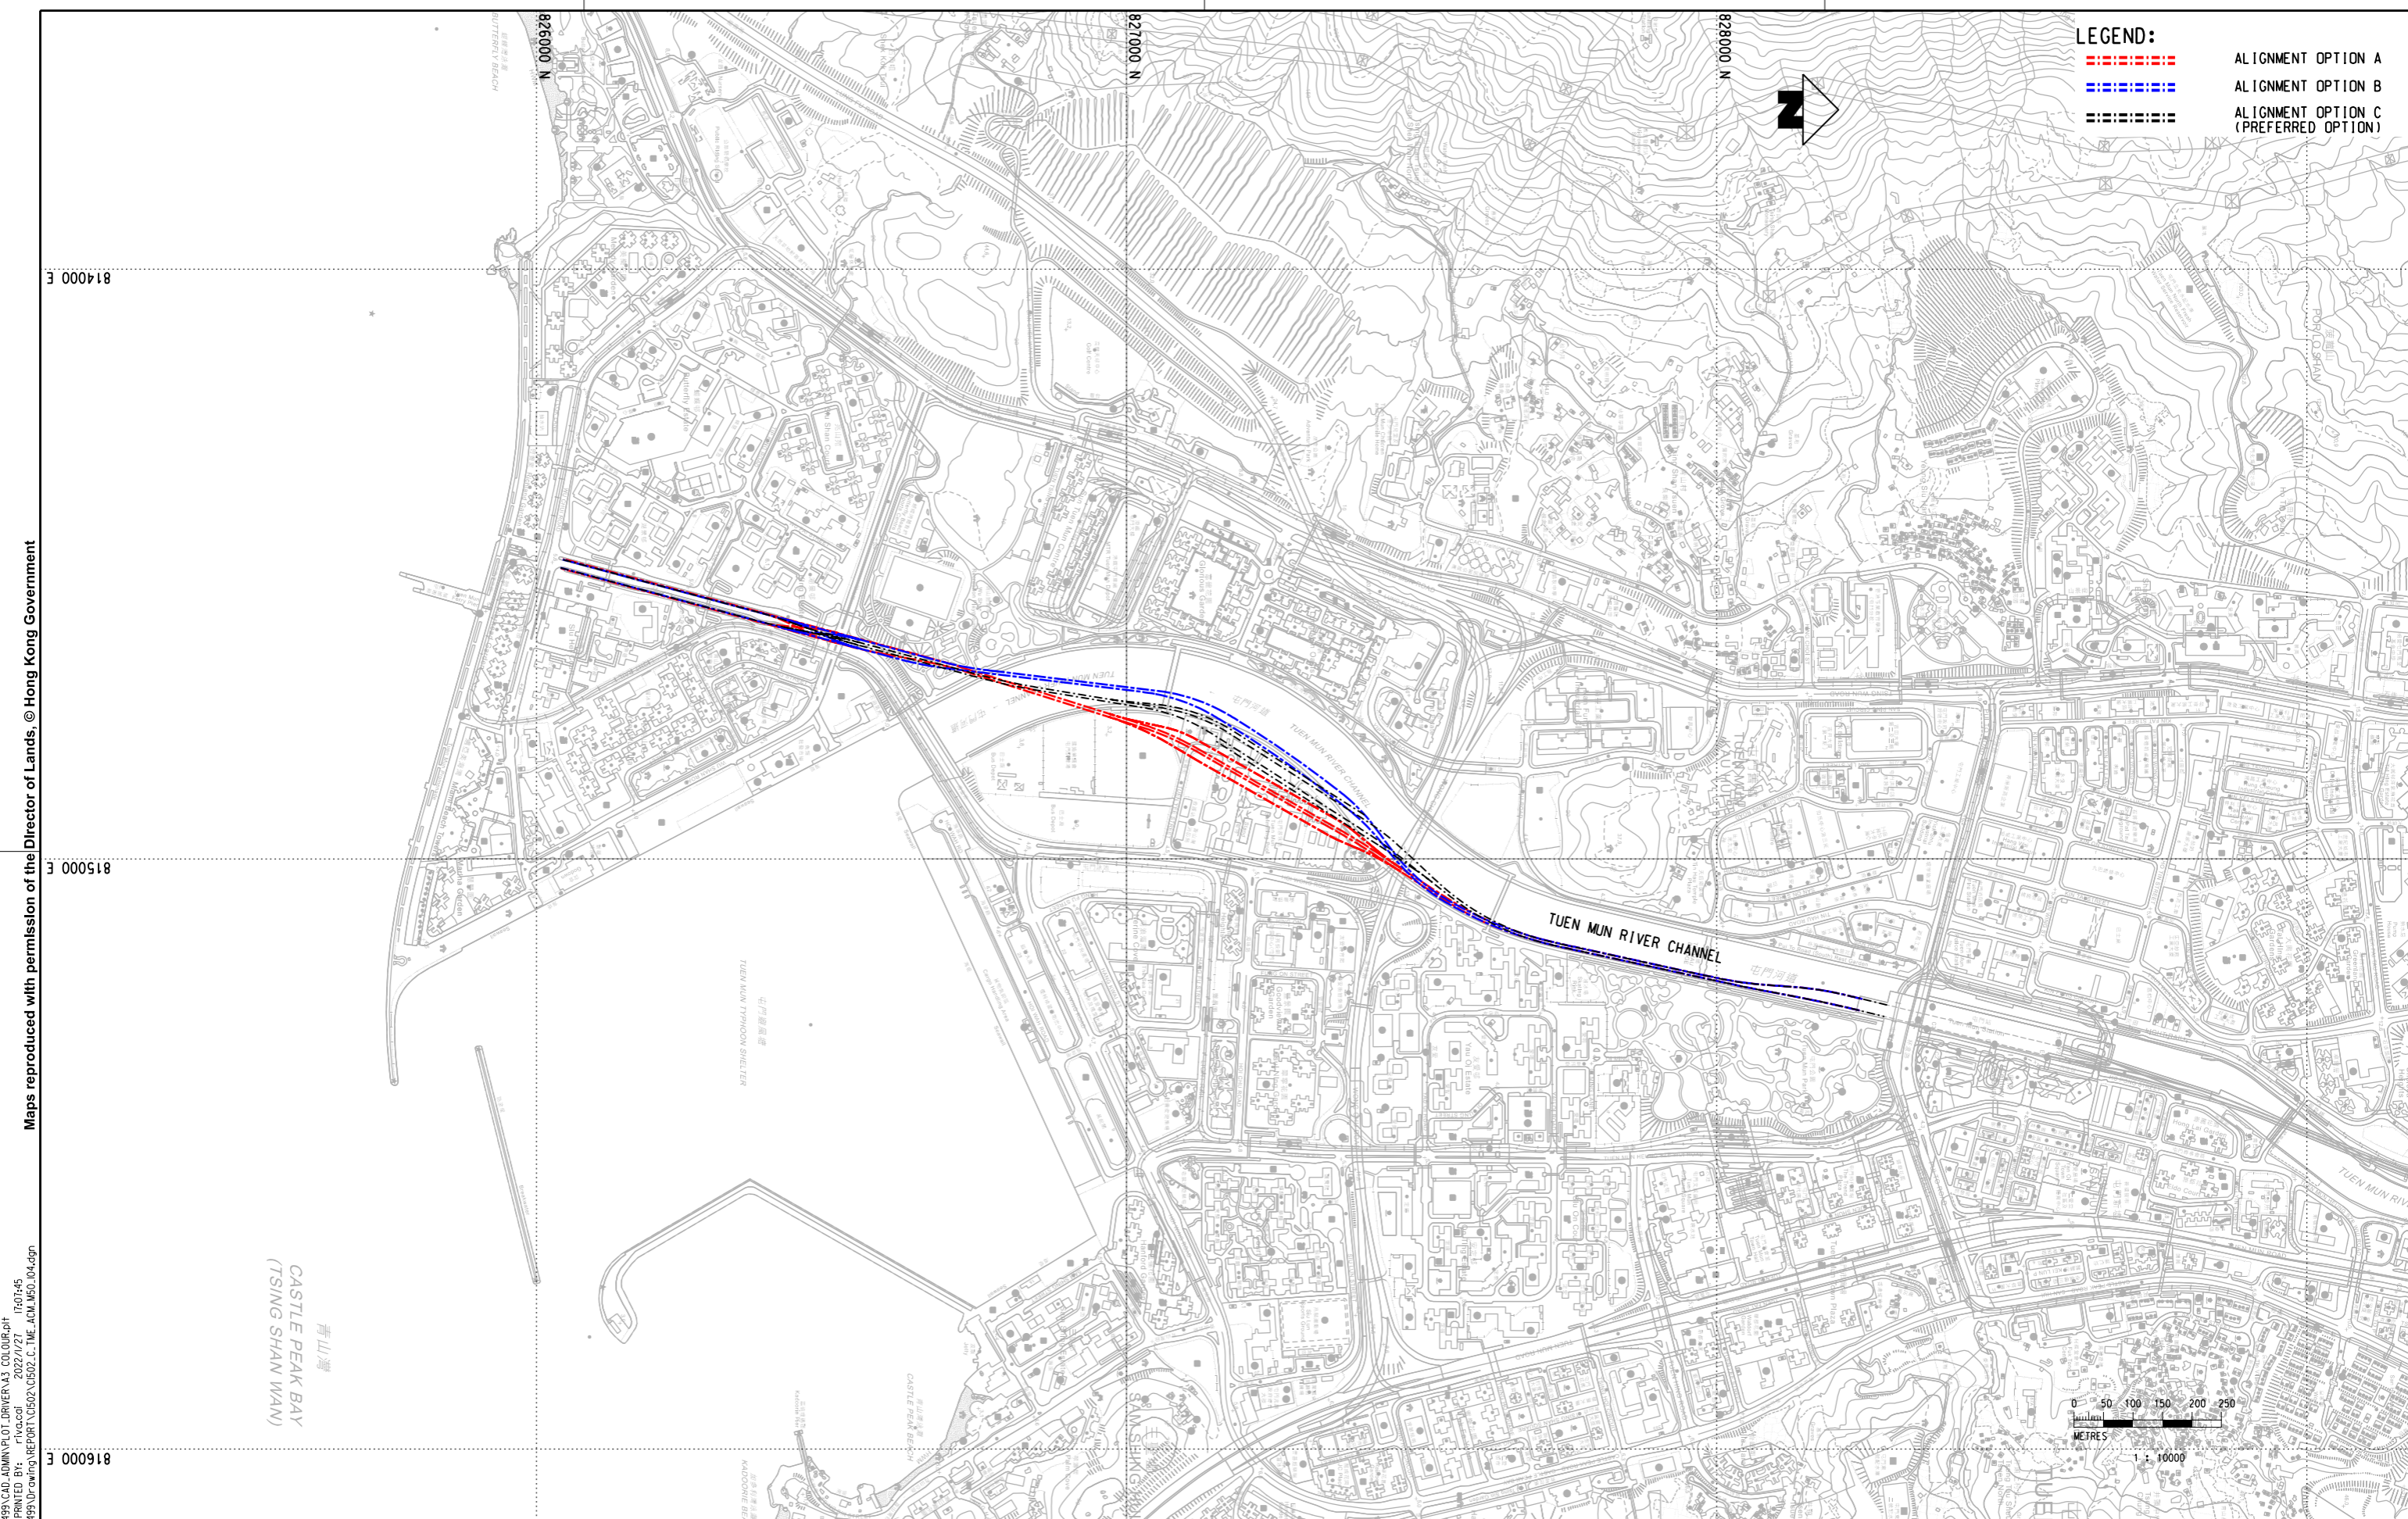

LEGEND:

- - - - - ALIGNMENT OPTION A
- - - - - ALIGNMENT OPTION B
- - - - - ALIGNMENT OPTION C (PREFERRED OPTION)

