






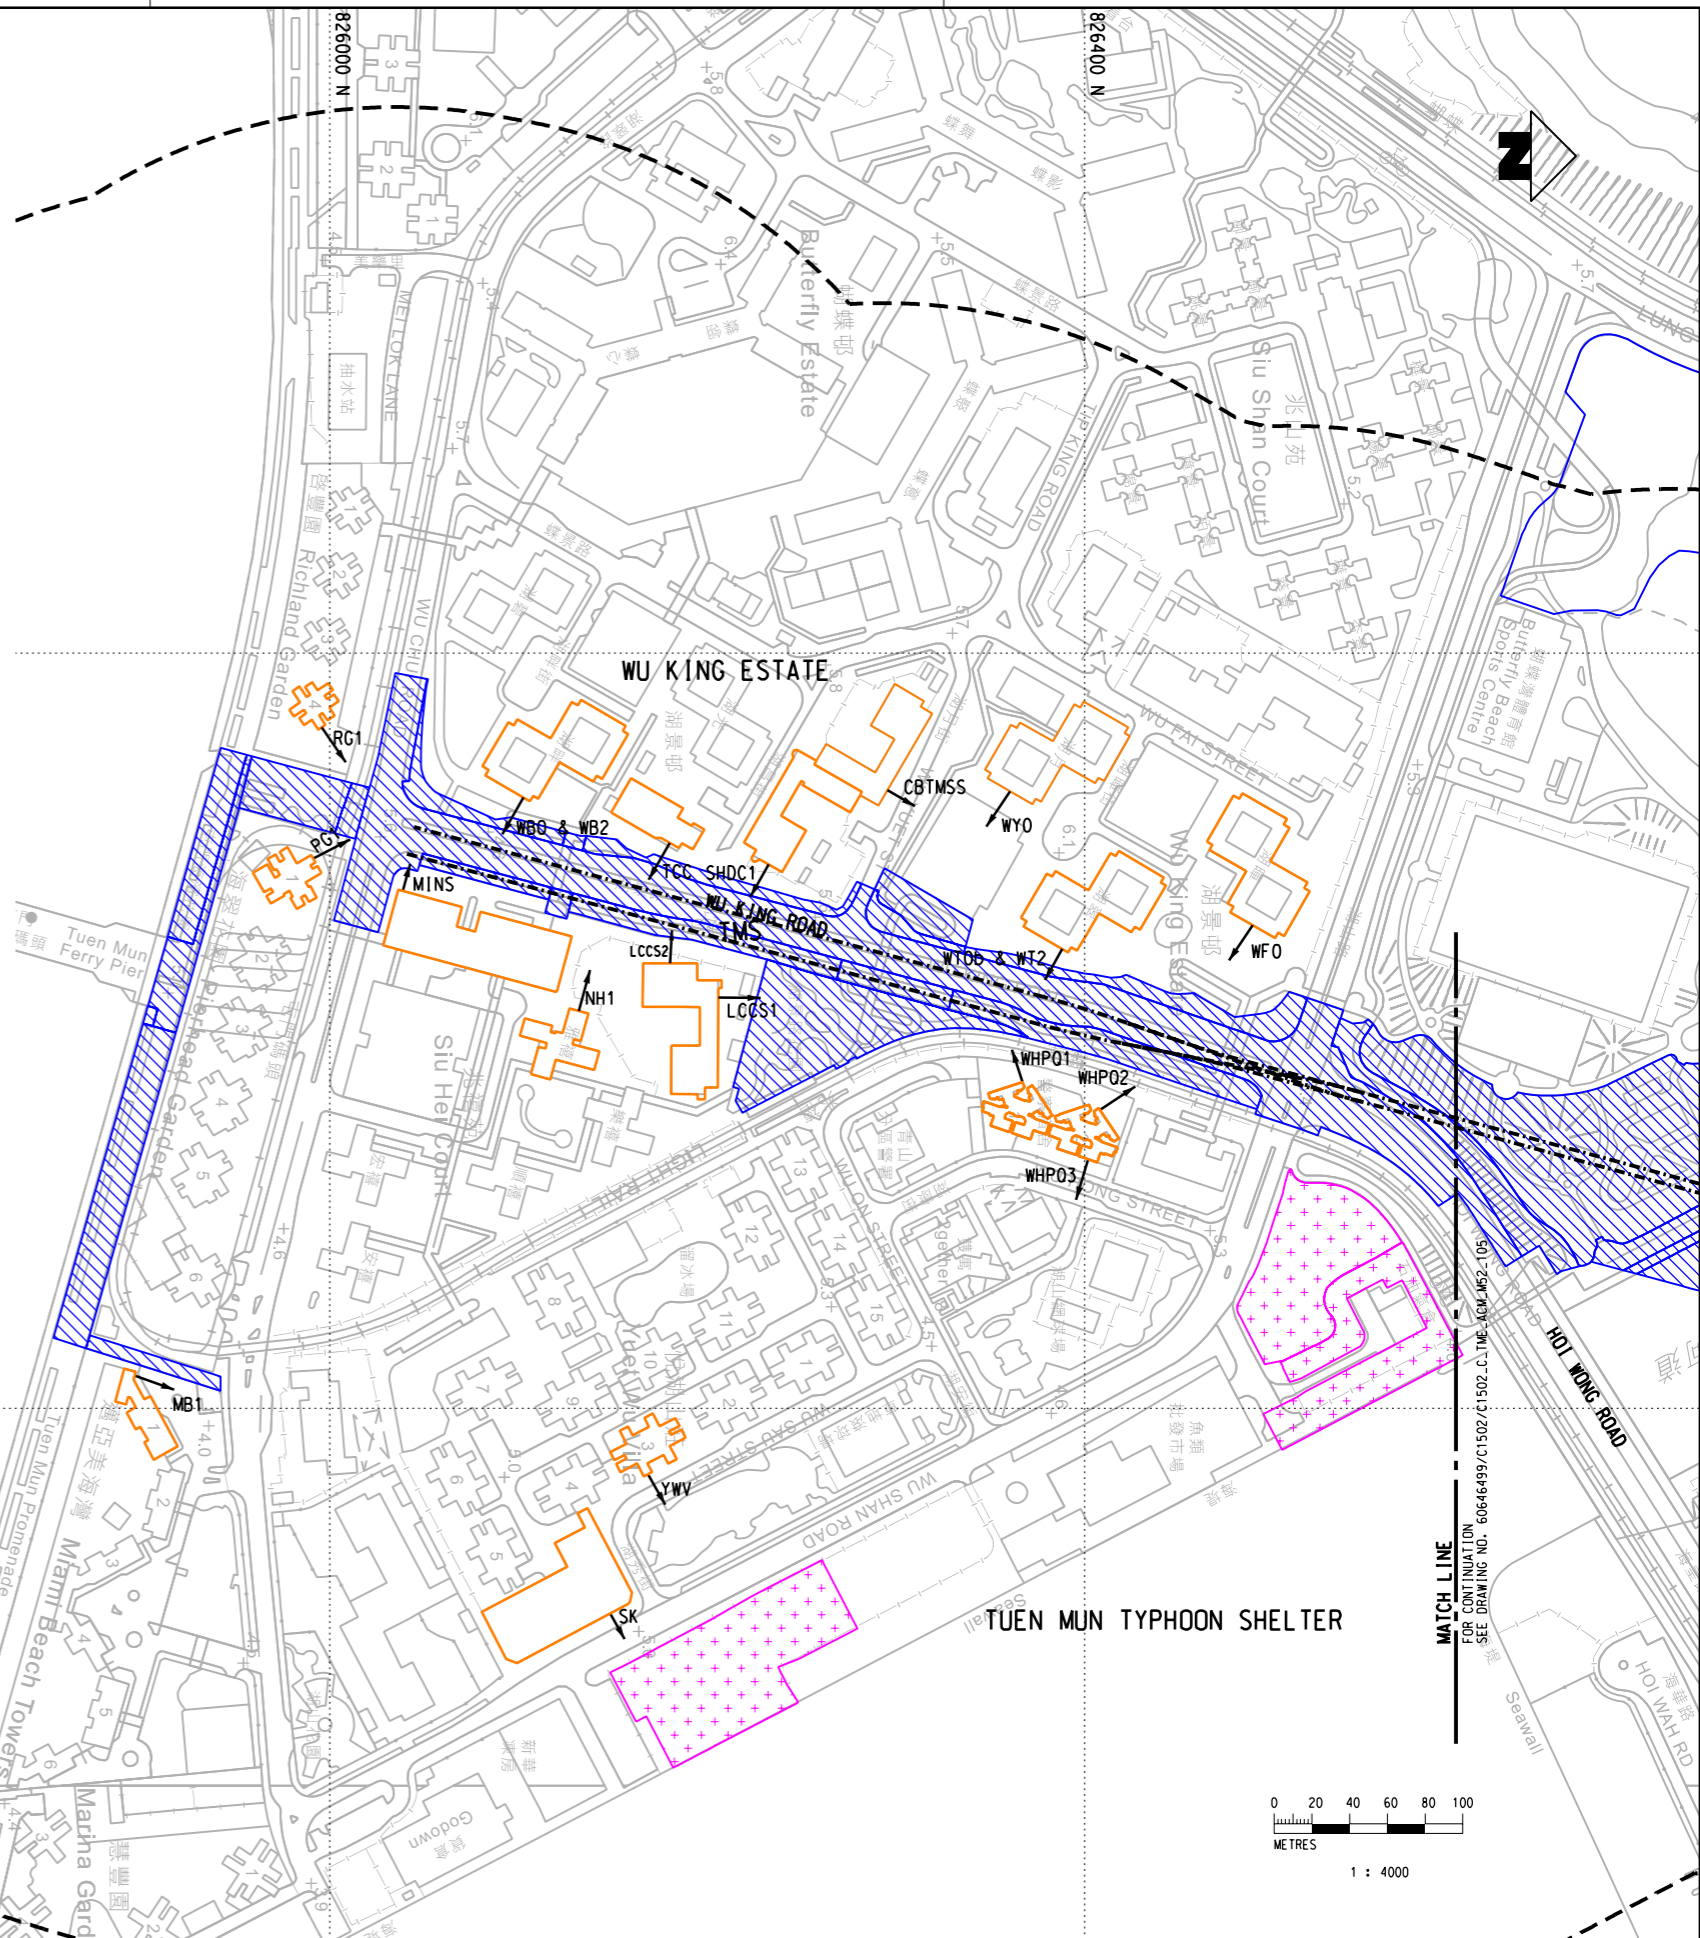


NAP ID	DESCRIPTION	LAND USE	NUMBER OF STOREYS	FLOOR OF SELECTED ASSESSMENT POINT
WFO	WU KING DAY ACTIVITY CENTRE & HOSTEL (HSMH)	E & H	1	G/F
WT0b	TUEN MUN DISTRICT WOMEN'S ASSOCIATION LIMITED - ZONTA CLUB OF HONG KONG INTEGRATED SERVICE CENTER	E	1	G/F
WT2	WU TSUI HOUSE	R	20	1/F, 11/F & 20/F
WY0	CARITAS INSTITUTE OF COMMUNITY EDUCATION	E	1	G/F
WHP01	BLOCK 1, TUEN MUN WU HONG POLICE QUARTERS	R	21	1/F, 11/F & 21/F
WHP02	BLOCK 2, TUEN MUN WU HONG POLICE QUARTERS	R	21	1/F, 11/F & 21/F
WHP03	BLOCK 2, TUEN MUN WU HONG POLICE QUARTERS	R	21	1/F, 11/F & 21/F
SK	SUNKIDS KINDERGARTEN	E	1	G/F
YVW	BLOCK 3, YUET WU VILLA	R	22	1/F, 11/F & 22/F
LCCS1	YAN CHAI HOSPITAL LAW CHAN CHOR SI PRIMARY SCHOOL	E	7	G/F, 3/F & 6/F
LCCS2	YAN CHAI HOSPITAL LAW CHAN CHOR SI PRIMARY SCHOOL	E	2	G/F & 1/F
NH1	NGA HEI HOUSE, SIU HEI COURT	R	37	1/F, 19/F & 37/F
SHDC1	TUNG WAH GROUP OF HOSPITALS SUN HOI DIRECTOR'S COLLEGE	E	6	G/F, 2/F & 5/F
CBTMSS	CARMEL BUNNAN TONG MEMORIAL SECONDARY SCHOOL	E	7	G/F, 2/F & 5/F
TCC	TAOIST CHING CHUNG PRIMARY SCHOOL	E	7	G/F, 3/F & 6/F
WBO	YAN OI TONG ALLAN YAP KINDERGARTEN	E	1	G/F
WB2	WU BOON HOUSE, WU KING ESTATE	R	20	1/F, 11/F & 20/F
MINS	W.F.B. MANTRA INSTITUTE NURSERY SCHOOL	E	1	G/F
RG1	BLOCK 4, RICHLAND GARDEN	R	28	1/F, 14/F & 28/F
PG1	BLOCK 1, PIERHEAD GARDEN	R	30	1/F, 15/F & 30/F
MB1	TOWER 1, MIAMI BEACH TOWERS	R	29	1/F

REMARK:
E - EDUCATIONAL INSTITUTION; R - RESIDENTIAL

LEGEND:

-  PROPOSED ALIGNMENT
-  300m ASSESSMENT AREA
-  PROPOSED WORKS SITE
-  PROPOSED WORKS AREA FOR UNLOADING POINT FOR THE PRE-CAST SEGMENT
-  REPRESENTATIVE NOISE SENSITIVE RECEIVER - EXISTING
-  REPRESENTATIVE NOISE SENSITIVE RECEIVER - PLANNED
-  NOISE ASSESSMENT POINT



P:\PROJECTS\60646499\CAD_ADMIN\PLT_DRIVER\A3_COLOUR.PLT 0:40:07
 D:\PROJECTS\60646499\REPORT\0502_0502_C_TME_ACM_M52_106.dgn
 P:\PROJECTS\60646499\REPORT\0502_0502_C_TME_ACM_M52_106.dgn

REV	DESCRIPTION	BY	DATE	APPROVED	REV	DESCRIPTION	BY	DATE	APPROVED

DRAWN	
DESIGNED	
CHECKED	
APPROVED	
DATE	

MTR

TUEN MUN SOUTH EXTENSION

ORIGINATOR

AECOM

CADD REF. C1502_C_TME_ACM_M52_106.dgn

TITLE

C1502

TUEN MUN SOUTH EXTENSION

LOCATIONS OF REPRESENTATIVE NOISE ASSESSMENT POINTS

(CONSTRUCTION NOISE)

(SHEET 3 OF 3)

SCALE 1 : 4000 (A3)

FIGURE NO. C1502/C/TME/ACM/M52/106

REV. A