








- LEGEND:**
-  300m ASSESSMENT AREA
  -  LOUVRE LOCATION
  -  REPRESENTATIVE NOISE SENSITIVE RECEIVER - EXISTING
  -  REPRESENTATIVE NOISE SENSITIVE RECEIVER - PLANNED
  -  NOISE ASSESSMENT POINT
  -  TENTATIVE STATION FOOTPRINT



NAP ID	DESCRIPTION	LAND USE	NUMBER OF STOREYS
WF1	WU FAI HOUSE	R	20
WF2	WU FAI HOUSE	R	20
WTOb	TUEN MUN DISTRICT WOMEN'S ASSOCIATION LIMITED - ZONTA CLUB OF HONG KONG INTEGRATED SERVICE CENTER	E	1
WT1	WU TSUI HOUSE	R	23
WT2	WU TSUI HOUSE	R	20
WHP01	BLOCK 1, TUEN MUN WU HONG POLICE QUARTERS	R	21
WHP02	BLOCK 2, TUEN MUN WU HONG POLICE QUARTERS	R	21
LCCS1	YAN CHAI HOSPITAL LAW CHAN CHOR SI PRIMARY SCHOOL	E	7
LCCS2	YAN CHAI HOSPITAL LAW CHAN CHOR SI PRIMARY SCHOOL	E	2
NH1	NGA HEI HOUSE, SIU HEI COURT	R	37
SHDC1	TUNG WAH GROUP OF HOSPITALS SUN HOI DIRECTORS' COLLEGE	E	6
TCC	TAOIST CHING CHUNG PRIMARY SCHOOL	E	7

NAP ID	DESCRIPTION	LAND USE	NUMBER OF STOREYS
WBO	YAN OI TONG ALLAN YAP KINDERGARTEN	E	1
WB1	WU BOON HOUSE, WU KING ESTATE	R	23
WB2	WU BOON HOUSE, WU KING ESTATE	R	20
WK1	WU KWONG HOUSE, WU KING ESTATE	R	23
WK2	WU KWONG HOUSE, WU KING ESTATE	R	23
RG1	BLOCK 4, RICHLAND GARDEN	R	28
PG1	BLOCK 1, PIERHEAD GARDEN	R	30

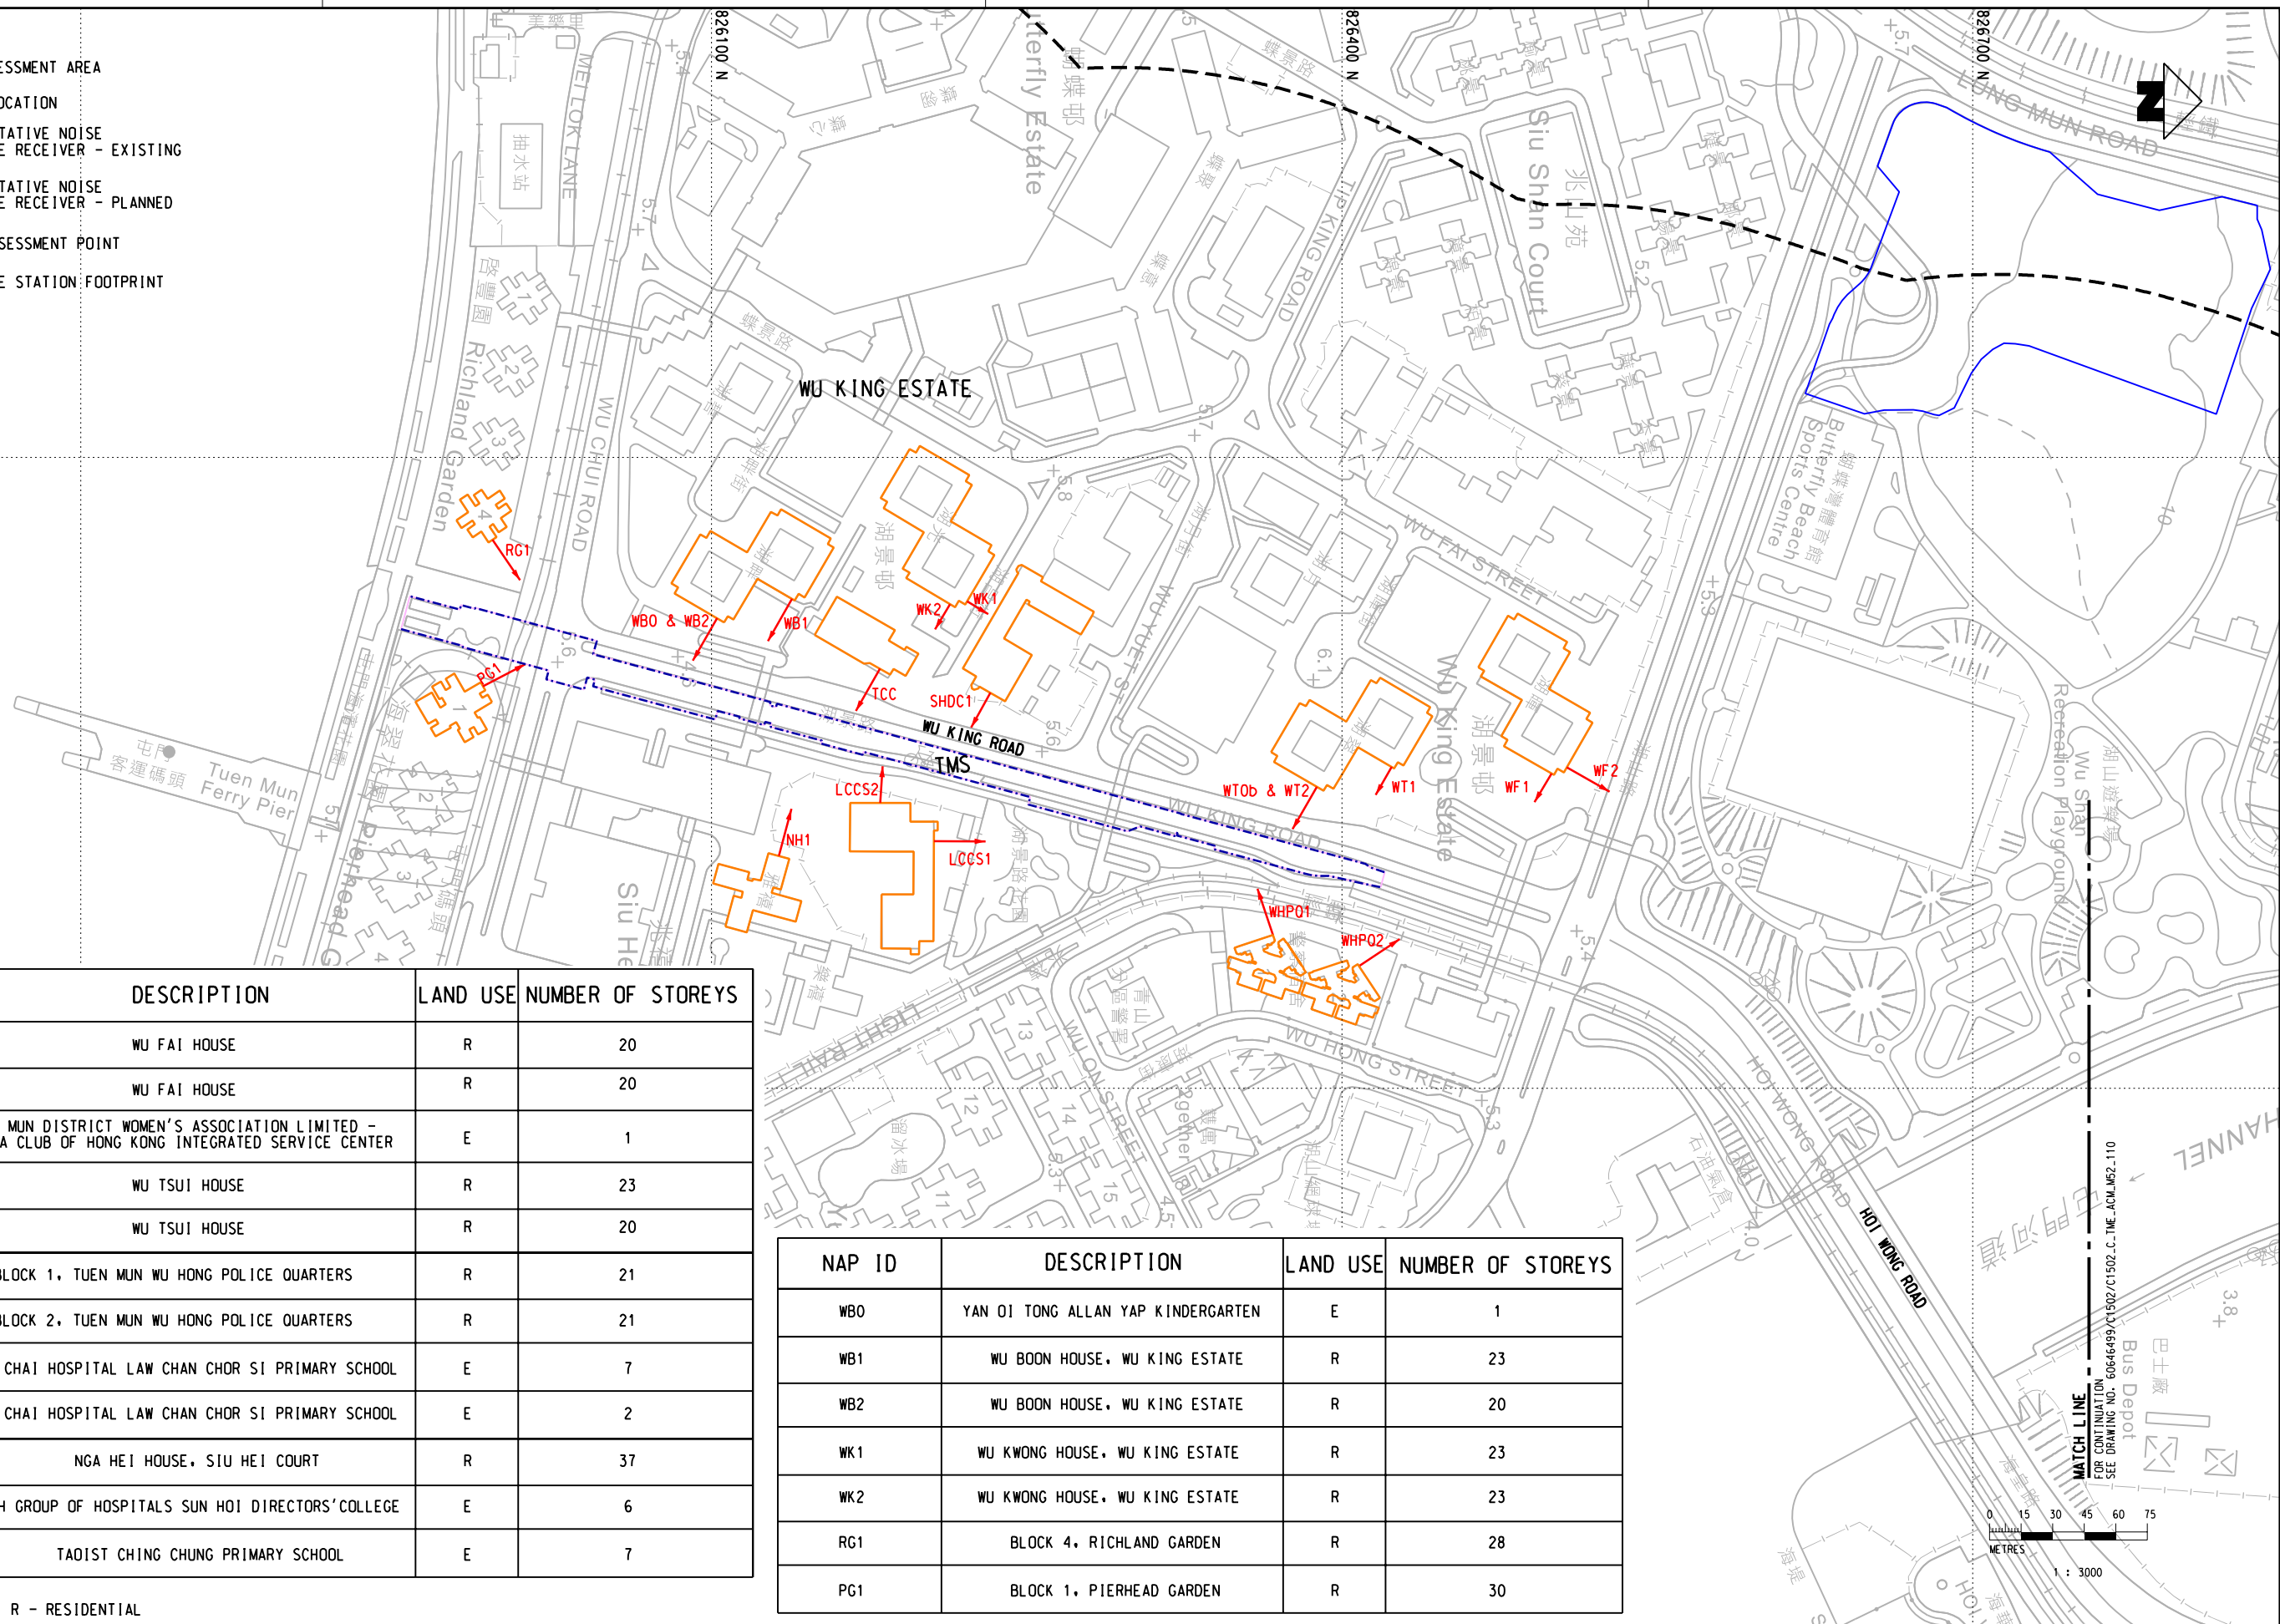REMARK:  
E - EDUCATIONAL INSTITUTION; R - RESIDENTIAL

Maps reproduced with permission of the Director of Lands, © Hong Kong Government

P:\PROJECTS\6064699\CAD\_ADMIN\PLT\_DRIVER\A3\_COLOUR.plt  
 PLOTTED BY: rfgccco  
 DATE: 2022/7/11  
 P:\PROJECTS\6064699\REPORT\0502\0502\_C.TME\_ACM\_M52.dgn  
 MODEL NAME:  
 FILE NAME:

REV	DESCRIPTION	BY	DATE	APPROVED	REV	DESCRIPTION	BY	DATE	APPROVED

DRAWN	
DESIGNED	
CHECKED	
APPROVED	
DATE	

**MTR**

TUEN MUN SOUTH EXTENSION


**AECOM**

ORIGINATOR

CADD REF. C1502\_C.TME\_ACM\_M52\_111.dgn

**TITLE**  
C1502  
TUEN MUN SOUTH EXTENSION  
LOCATIONS OF REPRESENTATIVE NOISE ASSESSMENT POINTS  
(FIXED NOISE)  
(SHEET 2 OF 2)

SCALE 1 : 3000 (A3)    FIGURE NO. C1502/C/TME/ACM/M52/111    REV. A

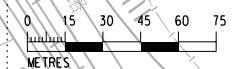

MATCH LINE  
SEE DRAWING NO. 6064699/C1502/C.TME\_ACM\_M52\_110

Bus Depot