



Maps reproduced with permission of the Director of Lands, © Hong Kong Government

P:\PROJECTS\6064699\CAD\_ADMIN\PLT\_DRIVER\3\_COLOUR.plt 6:34:03  
 Dr Plot - r:\gcoo\2022\716  
 P:\PROJECTS\6064699\UP\dwg\REPORT\0502\0502\_C\_TME\_ACM\_M53\_102.dgn

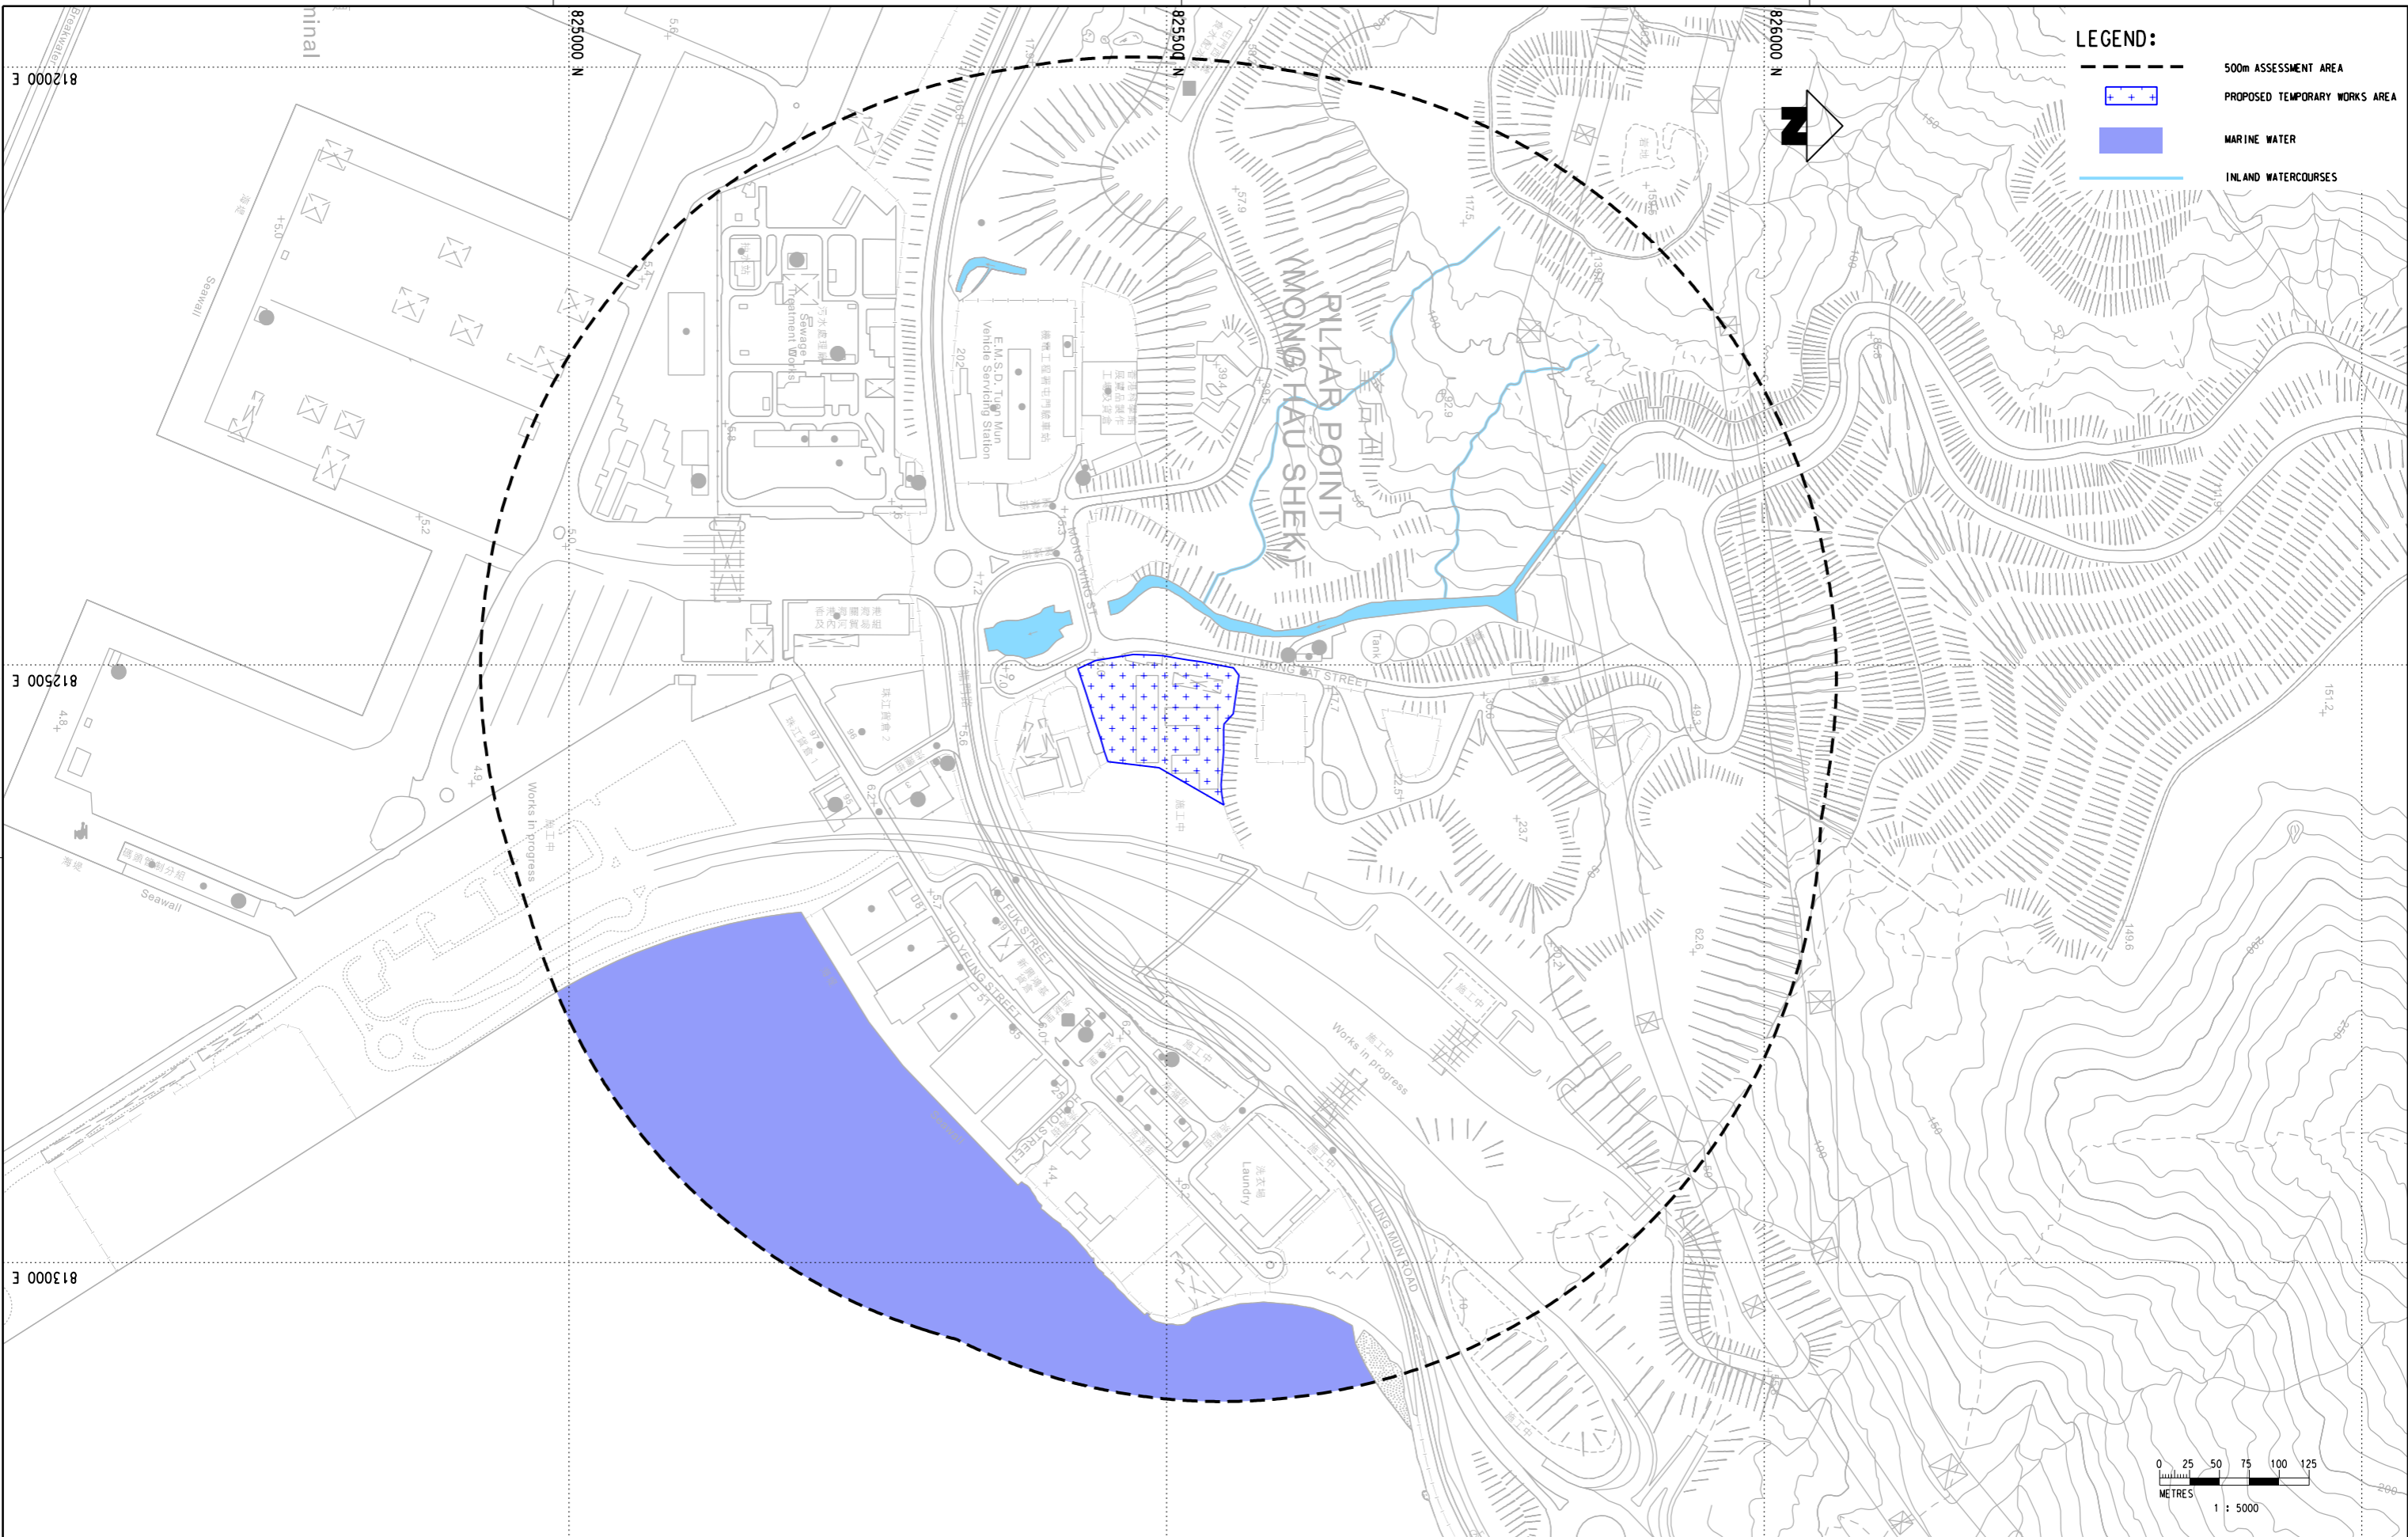

**LEGEND:**

- 500m ASSESSMENT AREA
- PROPOSED TEMPORARY WORKS AREA
- MARINE WATER
- INLAND WATERCOURSES

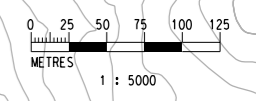

REV	DESCRIPTION	BY	DATE	APPROVED	REV	DESCRIPTION	BY	DATE	APPROVED

DRAWN	
DESIGNED	
CHECKED	
APPROVED	
DATE	

**MTR**

TUEN MUN SOUTH EXTENSION

**AECOM**

ORIGINATOR

CADD REF. C1502\_C\_TME\_ACM\_M53\_102.dgn

**TITLE**

**C1502**  
 TUEN MUN SOUTH EXTENSION  
 LOCATIONS OF WATER SENSITIVE RECEIVERS  
 AND WATER QUALITY MONITORING STATIONS  
 (SHEET 2 OF 2)

SCALE 1 : 5000 (A3)      FIGURE NO. C1502/C/TME/ACM/M53/102      REV. A

DO NOT SCALE DRAWINGS. ALL DIMENSIONS SHALL BE VERIFIED ON SITE.  
 © MTR CORPORATION LIMITED 2008 COPYRIGHT IN RESPECT OF THIS DRAWING / DOCUMENT IS OWNED BY THE MTR CORPORATION LIMITED OF HONG KONG. NO REPRODUCTION OF THE DRAWING / DOCUMENT OR ANY PART BY WHATEVER MEANS IS PERMITTED WITHOUT THE PRIOR WRITTEN CONSENT OF THE MTR CORPORATION LIMITED.