


Maps reproduced with permission of the Director of Lands, © Hong Kong Government

P:\PROJECTS\6064699\CAD_ADMIN\101101\DRIVER\A3_COLOUR.dwg
 DATE PLOTTED: 2022/7/21 10:46:30
 MODEL NAME: P:\PROJECTS\6064699\UP\drawing\REPORT\C1502\C502_C_TME_ACM_M56_101.dgn
 FILE NAME:

REV	DESCRIPTION	BY	DATE	APPROVED	REV	DESCRIPTION	BY	DATE	APPROVED

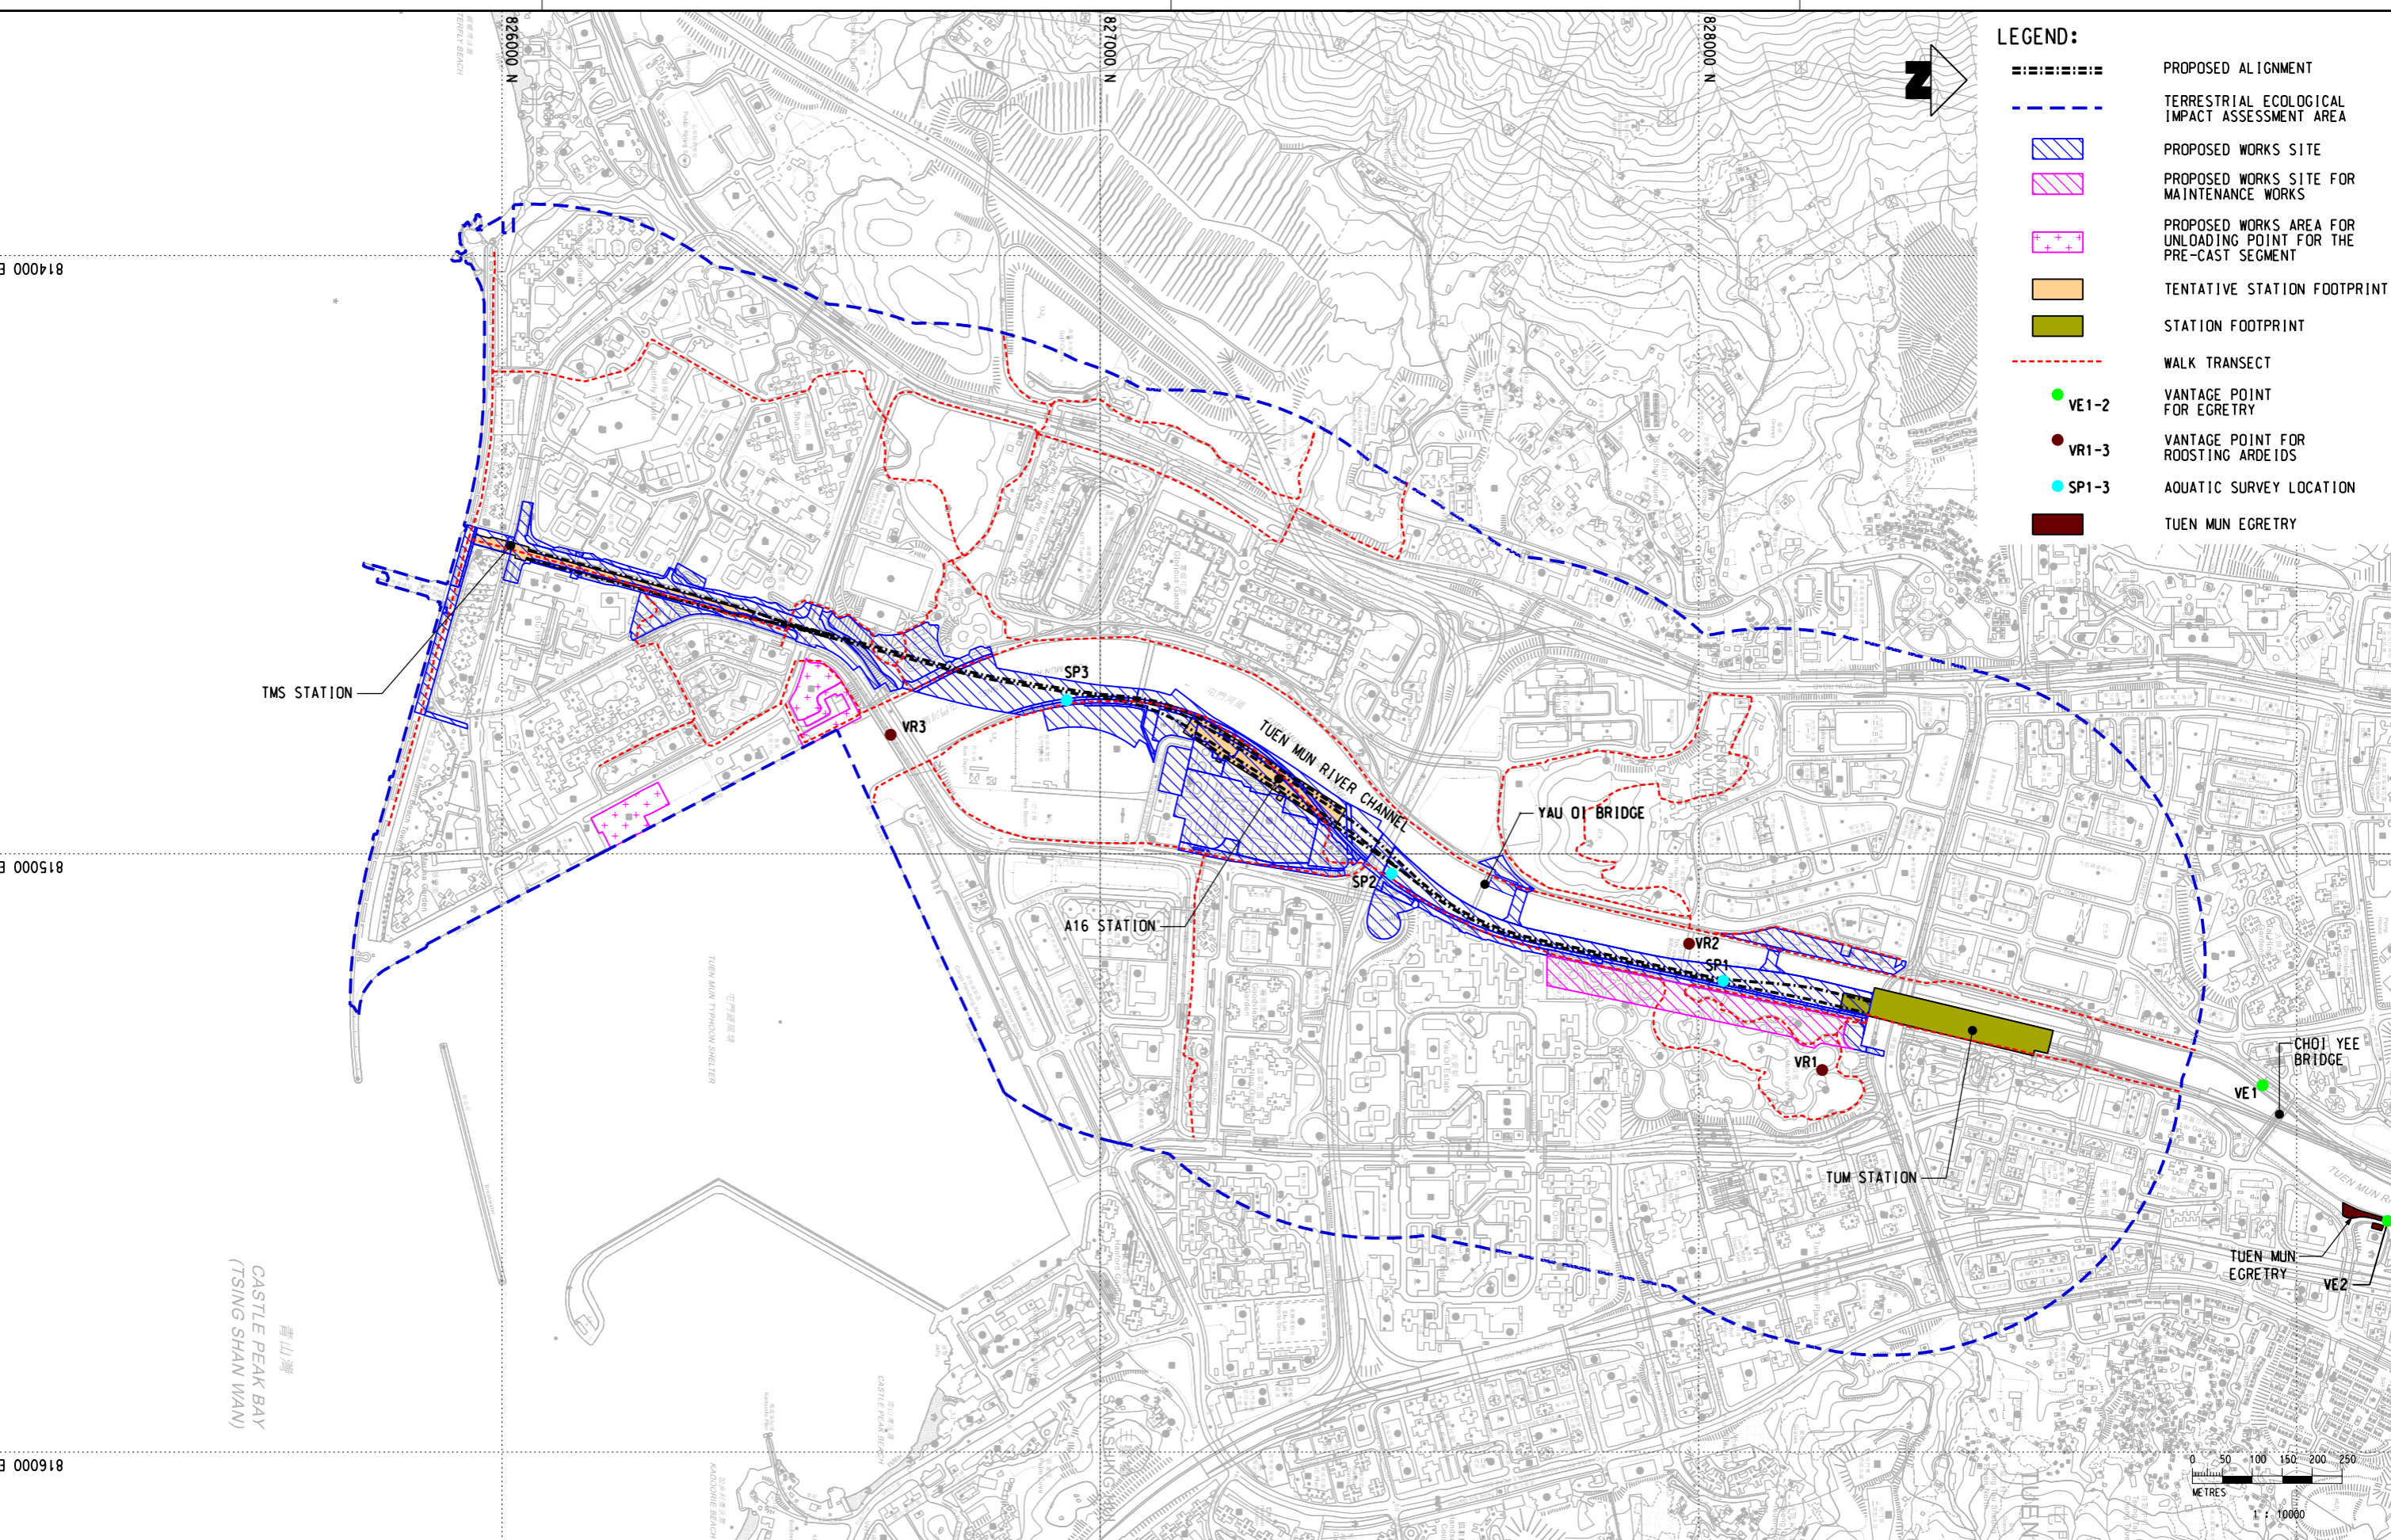

- LEGEND:**
- PROPOSED ALIGNMENT
 - TERRESTRIAL ECOLOGICAL IMPACT ASSESSMENT AREA
 - PROPOSED WORKS SITE
 - PROPOSED WORKS SITE FOR MAINTENANCE WORKS
 - PROPOSED WORKS AREA FOR UNLOADING POINT FOR THE PRE-CAST SEGMENT
 - TENTATIVE STATION FOOTPRINT
 - STATION FOOTPRINT
 - WALK TRANSECT
 - VE1-2 VANTAGE POINT FOR EGRETRY
 - VR1-3 VANTAGE POINT FOR ROOSTING ARDEIDS
 - SP1-3 AQUATIC SURVEY LOCATION
 - TUEN MUN EGRETRY

MTR

TUEN MUN SOUTH EXTENSION

ORIGINATOR

AECOM

CADD REF. C1502_C_TME_ACM_M56_101.dgn

TITLE

C1502

TUEN MUN SOUTH EXTENSION

ASSESSMENT AREA FOR TERRESTRIAL ECOLOGY AND SITE OF CONSERVATION IMPORTANCE

SCALE 1 : 10000 (A3)

FIGURE NO. C1502/C/TME/ACM/M56/101

REV. A