


- LEGEND:**
- PROPOSED ALIGNMENT
 - TUEN MUN EGRETRY
 - PROPOSED PANEL FOR ARDEID NIGHT ROOST
- ARDEID ACTIVITY HOTSPOT**
- NIGHT ROOST LOCATION
 - PRE-ROOSTING AREA
 - DAY ROOST LOCATION

Maps reproduced with permission of the Director of Lands, © Hong Kong Government

P:\PROJECTS\6064699\CAD_ADMIN\LOT_DRAWING\3_COLOUR.dwg 16:27:00
 Drawn by: Fengji
 P:\PROJECTS\6064699\UP\drawing\REPORT\C1502\C1502_C_TME_ACM_M56_108.dgn
 MODEL NAME:
 FILE NAME:

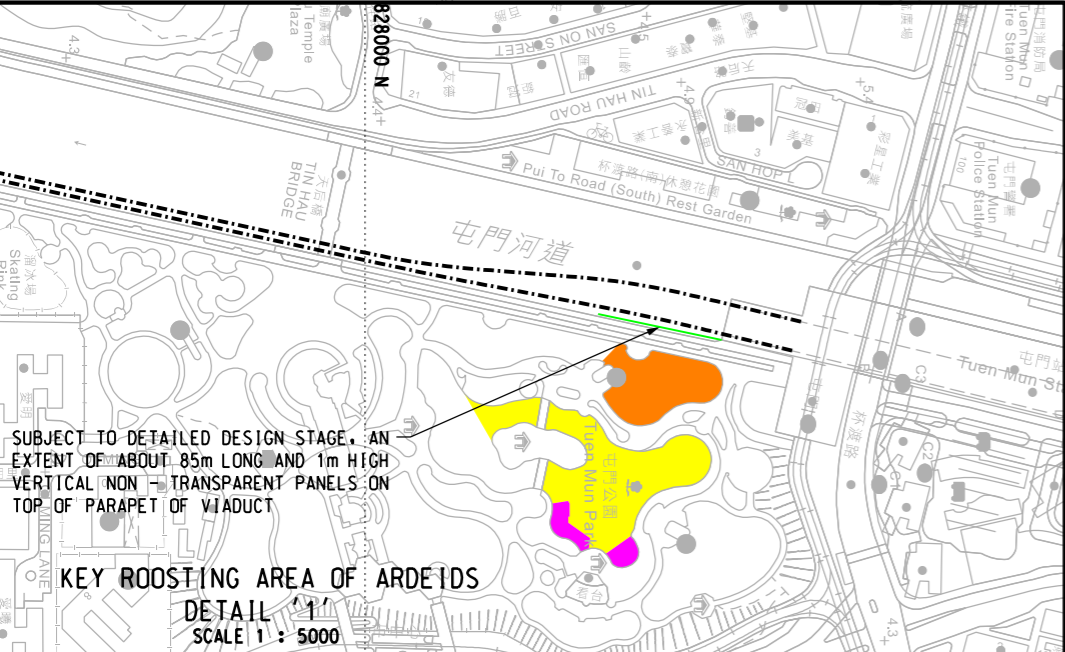

SUBJECT TO DETAILED DESIGN STAGE, AN EXTENT OF ABOUT 85m LONG AND 1m HIGH VERTICAL NON-TRANSPARENT PANELS ON TOP OF PARAPET OF VIADUCT

DRAWN DESIGNED CHECKED APPROVED DATE								TITLE C1502 TUEN MUN SOUTH EXTENSION LOCATION OF PROPOSED PANEL FOR ARDEID NIGHT ROOST						
DO NOT SCALE DRAWINGS. ALL DIMENSIONS SHALL BE VERIFIED ON SITE. © MTR CORPORATION LIMITED 2008 COPYRIGHT IN RESPECT OF THIS DRAWING / DOCUMENT IS OWNED BY THE MTR CORPORATION LIMITED OF HONG KONG. NO REPRODUCTION OF THE DRAWING / DOCUMENT OR ANY PART BY WHATEVER MEANS IS PERMITTED WITHOUT THE PRIOR WRITTEN CONSENT OF THE MTR CORPORATION LIMITED.				ORIGINATOR AECOM				SCALE 1 : 10000 (A3)						
CADD REF. C1502_C_TME_ACM_M56_108.dgn				FIGURE NO. C1502/C/TME/ACM/M56/108				REV. A						
REV	DESCRIPTION	BY	DATE	APPROVED	REV	DESCRIPTION	BY	DATE	APPROVED	REV	DESCRIPTION	BY	DATE	APPROVED