



Maps reproduced with permission of the Director of Lands, © Hong Kong Government

P:\PROJECTS\6064699\CAD_ADMIN\LOT_DRAWING_V3_COLOUR.dwg
 DRAWN BY: FENGJI
 DATE: 2022/7/21
 MODEL NAME: TME_ACM_M57_101.dgn
 FILE NAME:

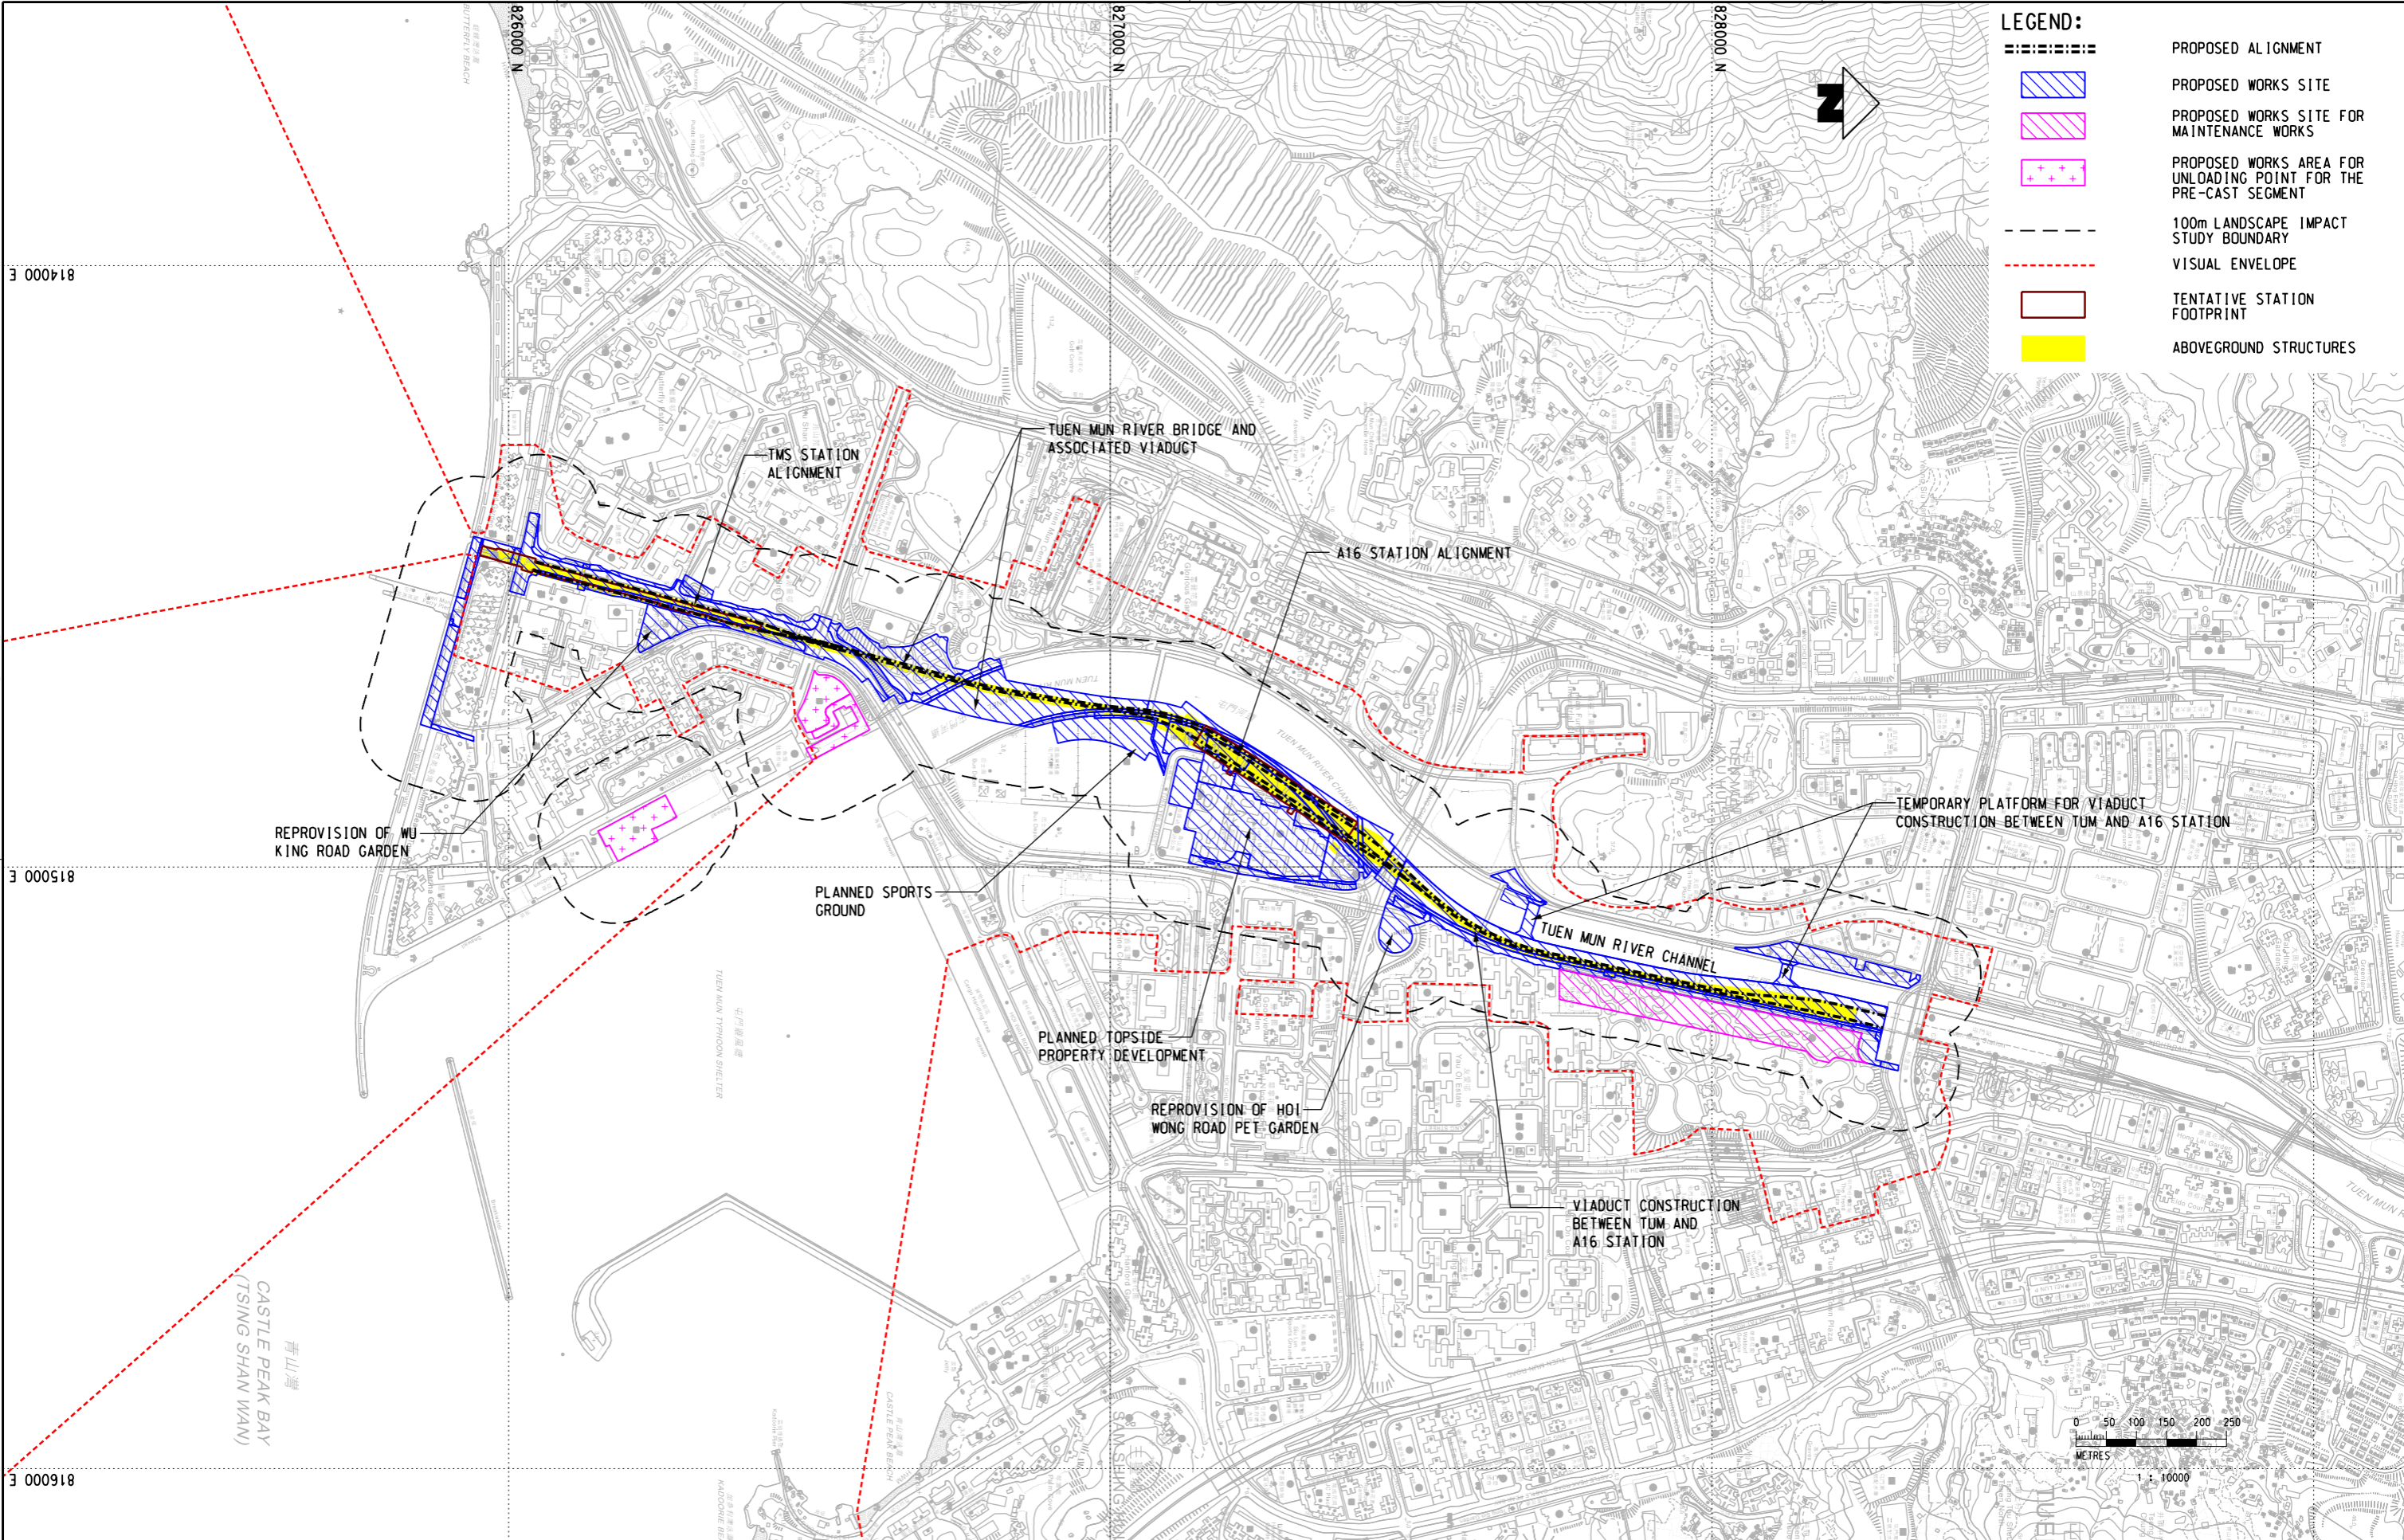

- LEGEND:**
- PROPOSED ALIGNMENT
 - PROPOSED WORKS SITE
 - PROPOSED WORKS SITE FOR MAINTENANCE WORKS
 - PROPOSED WORKS AREA FOR UNLOADING POINT FOR THE PRE-CAST SEGMENT
 - 100m LANDSCAPE IMPACT STUDY BOUNDARY
 - VISUAL ENVELOPE
 - TENTATIVE STATION FOOTPRINT
 - ABOVEGROUND STRUCTURES

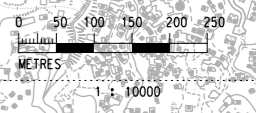

REV	DESCRIPTION	BY	DATE	APPROVED	REV	DESCRIPTION	BY	DATE	APPROVED

DRAWN	
DESIGNED	
CHECKED	
APPROVED	
DATE	

MTR

TUEN MUN SOUTH EXTENSION

ORIGINATOR

AECOM

CADD REF. C1502_C_TME_ACM_M57_101.dgn

TITLE	C1502 TUEN MUN SOUTH EXTENSION LANDSCAPE AND VISUAL IMPACT STUDY BOUNDARY	
SCALE	1 : 10000 (A3)	FIGURE NO. C1502/C/TME/ACM/M57/101
REV.	A	