


Maps reproduced with permission of the Director of Lands, © Hong Kong Government

P:\PROJECTS\6064699\CAD_ADMIN\LOT_DRIVER\A3_COLOUR.dwg
 DRAWN BY: FENGJI
 DATE: 2022/7/21
 MODEL NAME: F:\PROJECTS\6064699\dwg\REPORT\0502\0502_C_TME_ACM_M57_102.dgn
 FILE NAME:

| REV | DESCRIPTION | BY | DATE | APPROVED | REV | DESCRIPTION | BY | DATE | APPROVED |
|-----|-------------|----|------|----------|-----|-------------|----|------|----------|
| | | | | | | | | | |

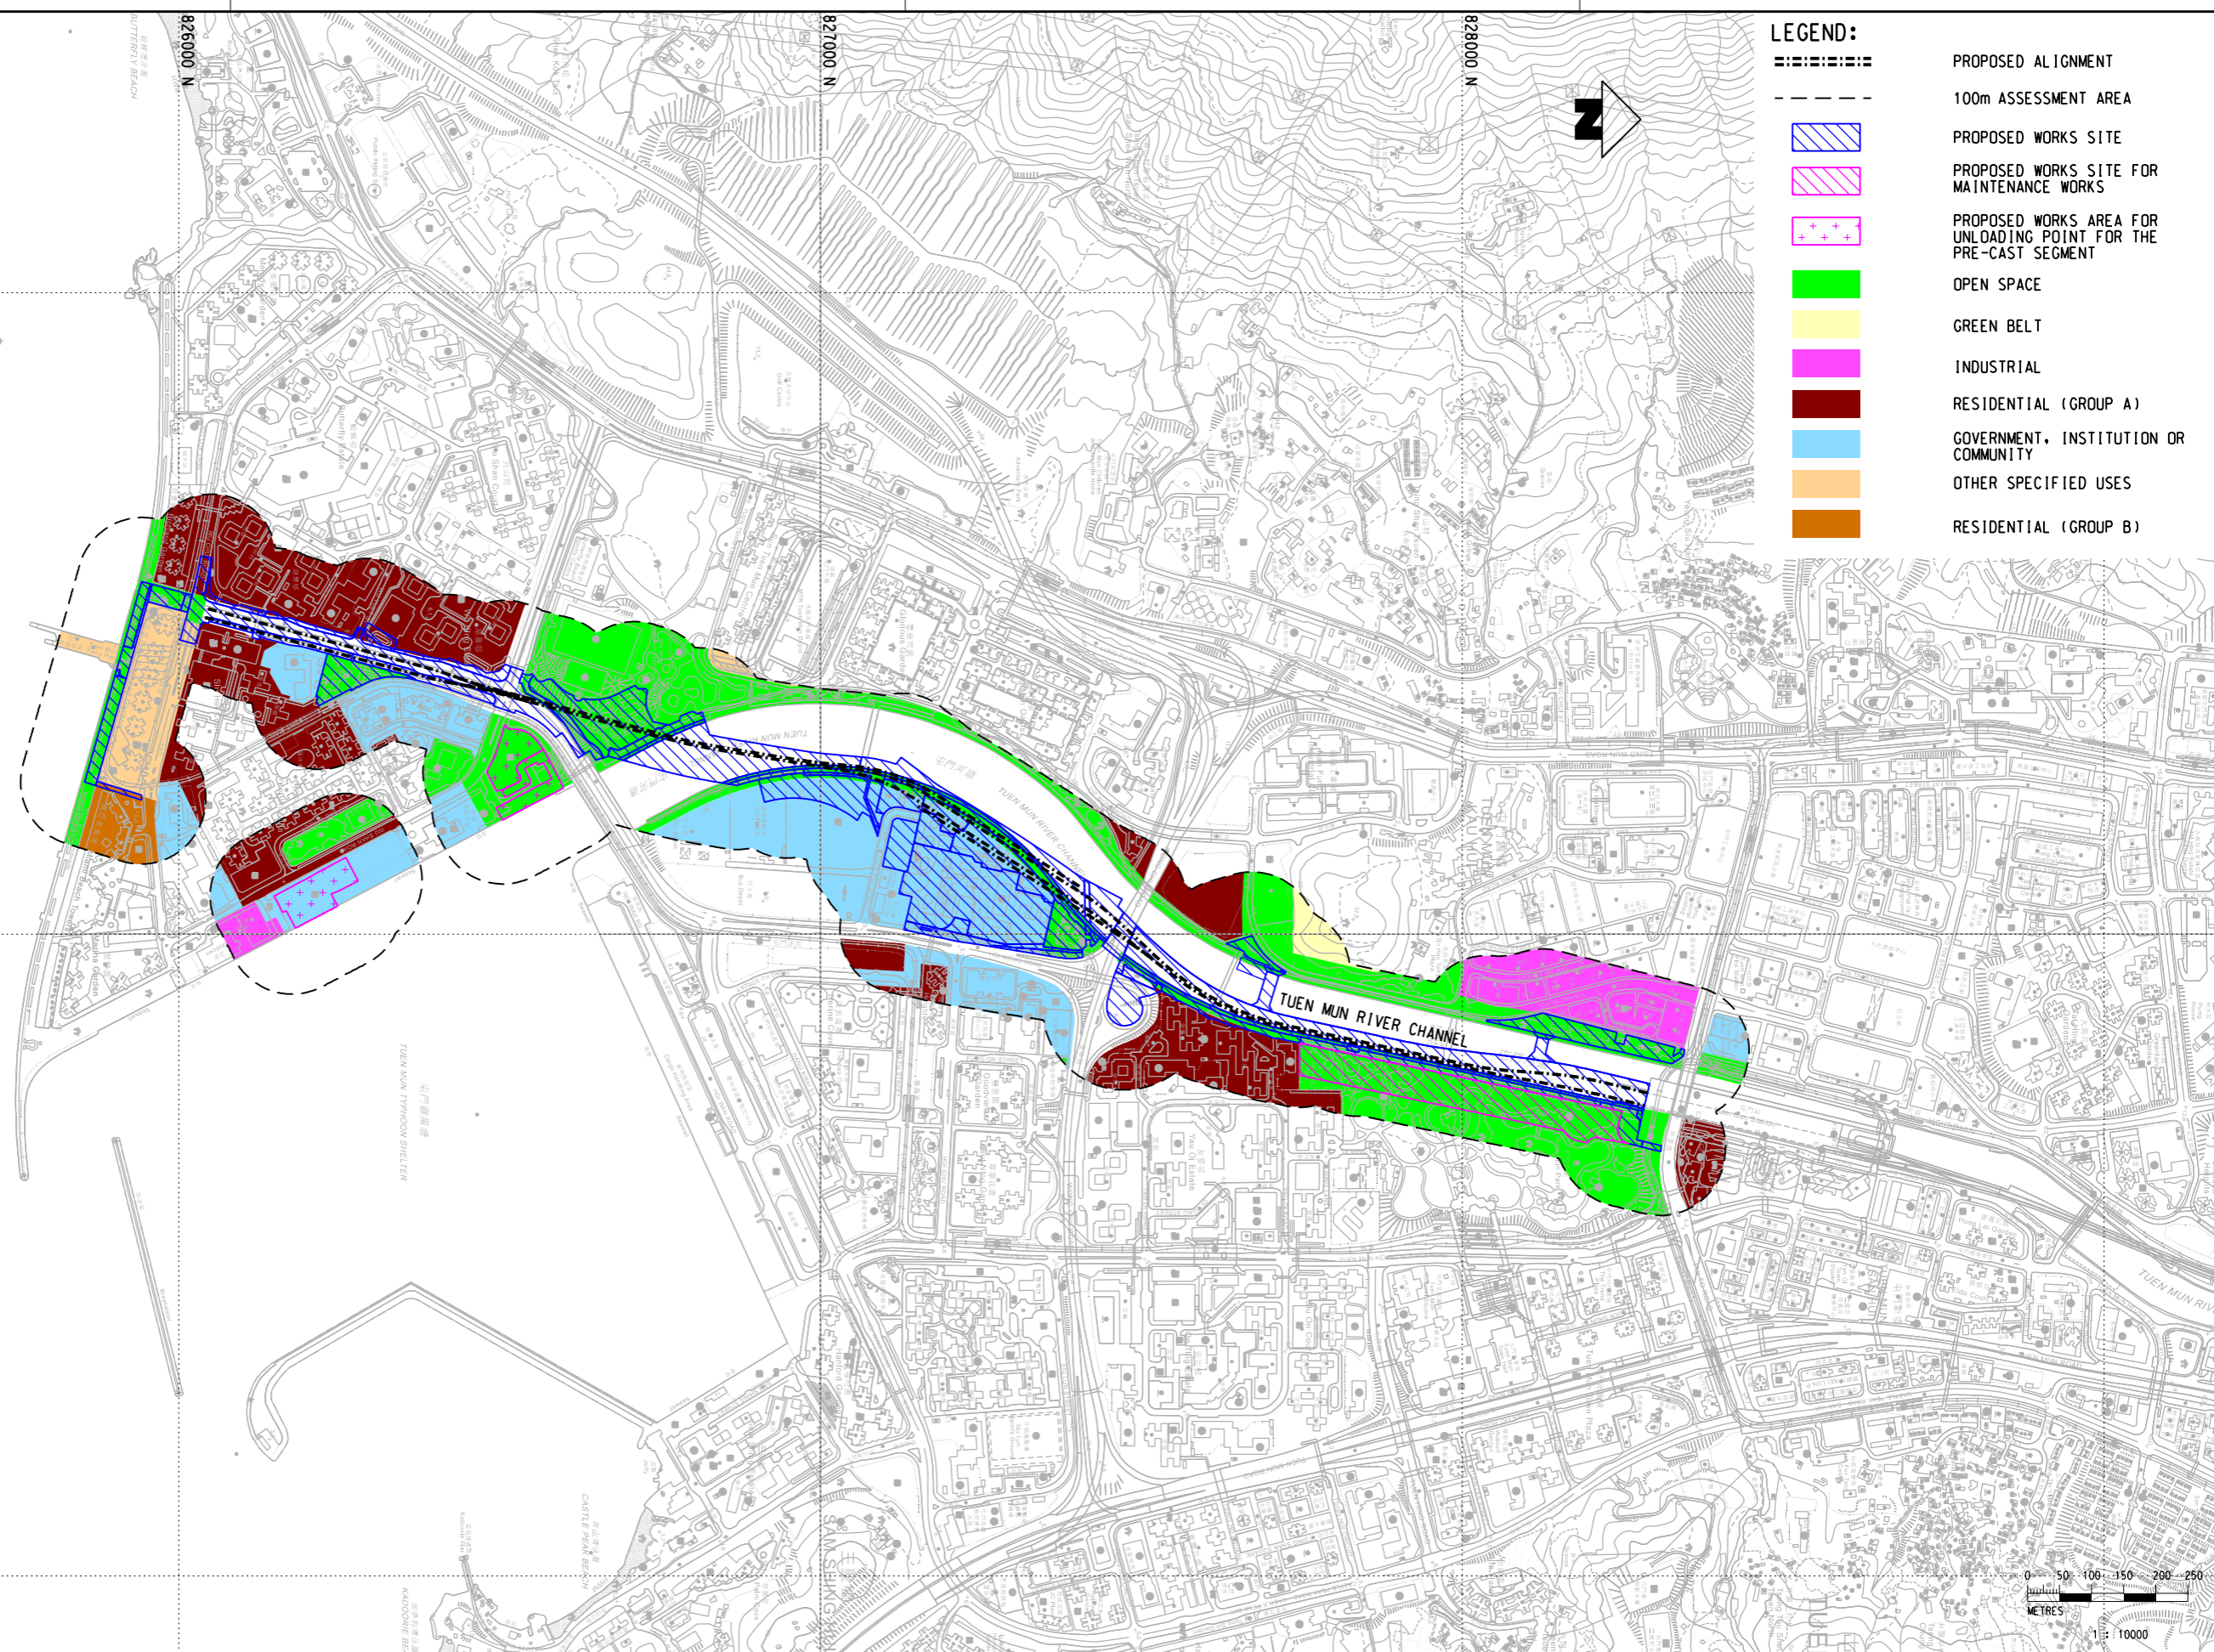


青山灣
 CASTLE PEAK BAY
 (TSING SHAN WAN)

中環風雨亭
 TUEN MUN TYHOON SHELTER

青洲
 CASTLE PEAK BAY

TUEN MUN RIVER CHANNEL

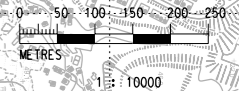

| | |
|--|--|
| DRAWN | |
| DESIGNED | |
| CHECKED | |
| APPROVED | |
| DATE | |
| <small>DO NOT SCALE DRAWINGS. ALL DIMENSIONS SHALL BE VERIFIED ON SITE. © MTR CORPORATION LIMITED 2008 COPYRIGHT IN RESPECT OF THIS DRAWING / DOCUMENT IS OWNED BY THE MTR CORPORATION LIMITED OF HONG KONG. NO REPRODUCTION OF THE DRAWING / DOCUMENT OR ANY PART BY WHATEVER MEANS IS PERMITTED WITHOUT THE PRIOR WRITTEN CONSENT OF THE MTR CORPORATION LIMITED.</small> | |



TUEN MUN SOUTH EXTENSION
 ORIGINATOR
AECOM
 CADD REF. C1502_C_TME_ACM_M57_102.dgn

| | | | |
|-------|---|------------|-------------------------|
| TITLE | C1502 TUEN MUN SOUTH EXTENSION EXISTING PLANNING & DEVELOPMENT FRAMEWORK (OZP) WITHIN THE STUDY AREA | | |
| SCALE | 1 : 10000 (A3) | FIGURE NO. | C1502/C/TME/ACM/M57/102 |
| REV. | | | A |