








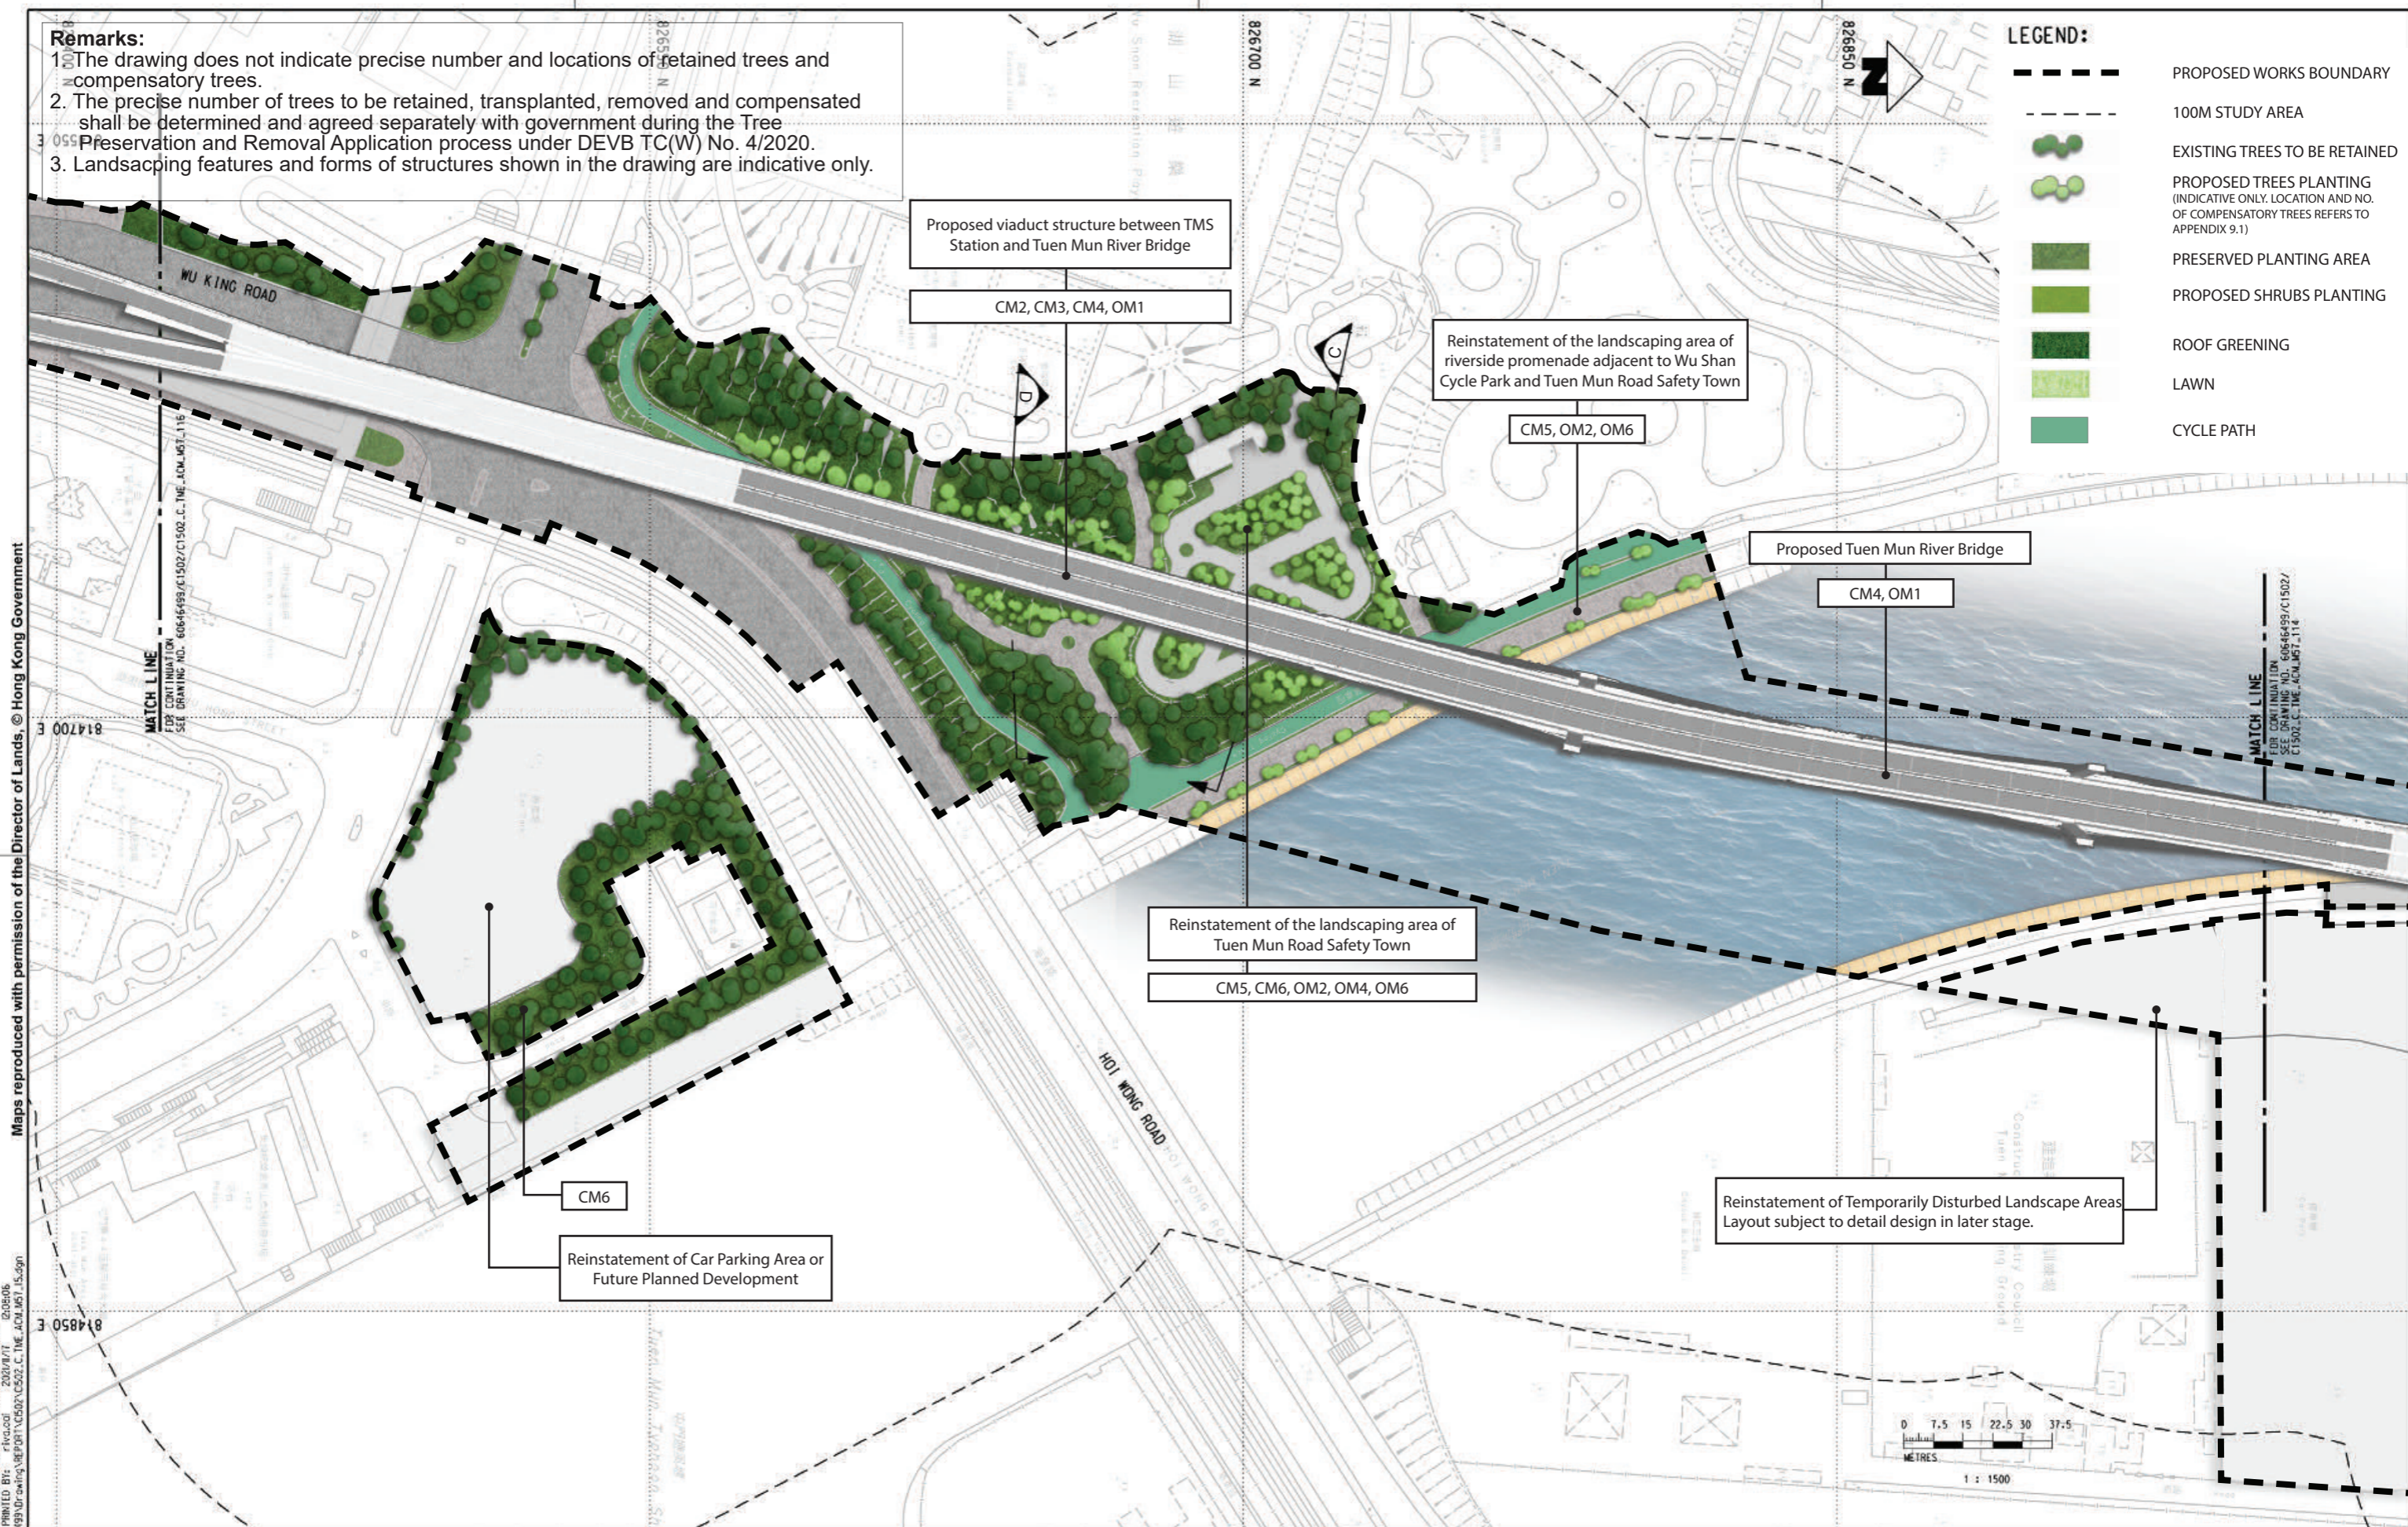



Remarks:
 1. The drawing does not indicate precise number and locations of retained trees and compensatory trees.
 2. The precise number of trees to be retained, transplanted, removed and compensated shall be determined and agreed separately with government during the Tree Preservation and Removal Application process under DEVB TC(W) No. 4/2020.
 3. Landscaping features and forms of structures shown in the drawing are indicative only.


- LEGEND:**
-  PROPOSED WORKS BOUNDARY
 -  100M STUDY AREA
 -  EXISTING TREES TO BE RETAINED
 -  PROPOSED TREES PLANTING (INDICATIVE ONLY. LOCATION AND NO. OF COMPENSATORY TREES REFERS TO APPENDIX 9.1)
 -  PRESERVED PLANTING AREA
 -  PROPOSED SHRUBS PLANTING
 -  ROOF GREENING
 -  LAWN
 -  CYCLE PATH



Maps reproduced with permission of the Director of Lands, © Hong Kong Government

P:\PROJECTS\6064699\CAD_ADMIN\PLT_DRAWING\1_01\01.dwg
 PLOTTED BY: firooz
 PLOTTED DATE: 2020/11/17
 PLOTTED SCALE: 1:1500
 PLOTTED TIME: 10:00:00 AM
 PLOTTED DEVICE: HP DesignJet T1100e
 PLOTTED PAPER: A3
 PLOTTED STATUS: OK

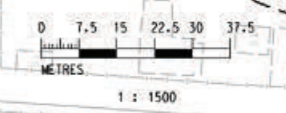

DRAWN: _____ DESIGNED: _____ CHECKED: _____ APPROVED: _____ DATE: _____				 MTR TUEN MUN SOUTH EXTENSION ORIGINATOR: AECOM CADD REF.: C1502.C.TME.ACM.M57.115.dgn				TITLE: C1502 TUEN MUN SOUTH EXTENSION LANDSCAPE MITIGATION PLAN (SHEET 4 OF 5) SCALE: 1 : 1500 (A3) FIGURE NO.: C1502/C/TME/ACM/M57/115 REV: A			
REV	DESCRIPTION	BY	DATE	APPROVED	REV	DESCRIPTION	BY	DATE	APPROVED		