
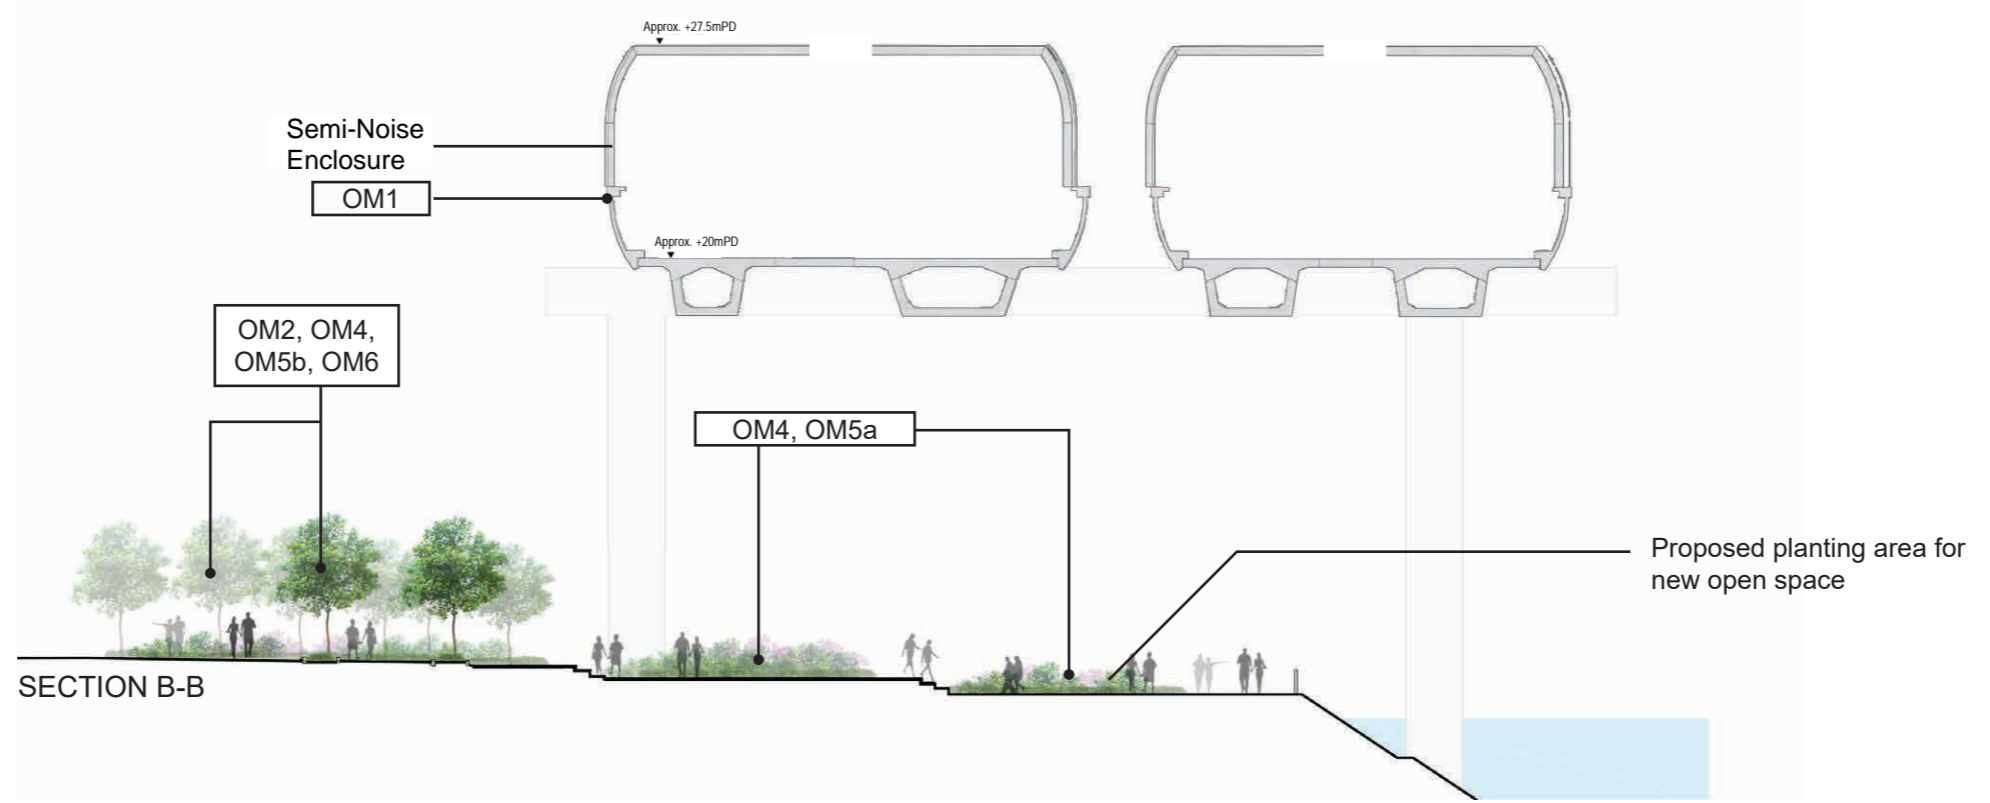


Remarks:
 1. The drawing does not indicate precise number and locations of retained trees and compensatory trees.
 2. The precise number of trees to be retained, transplanted, removed and compensated shall be determined and agreed separately with government during the Tree Preservation and Removal Application process under DEVB TC(W) No. 4/2020.
 3. Landscaping features and forms of structures shown in the drawing are indicative only.

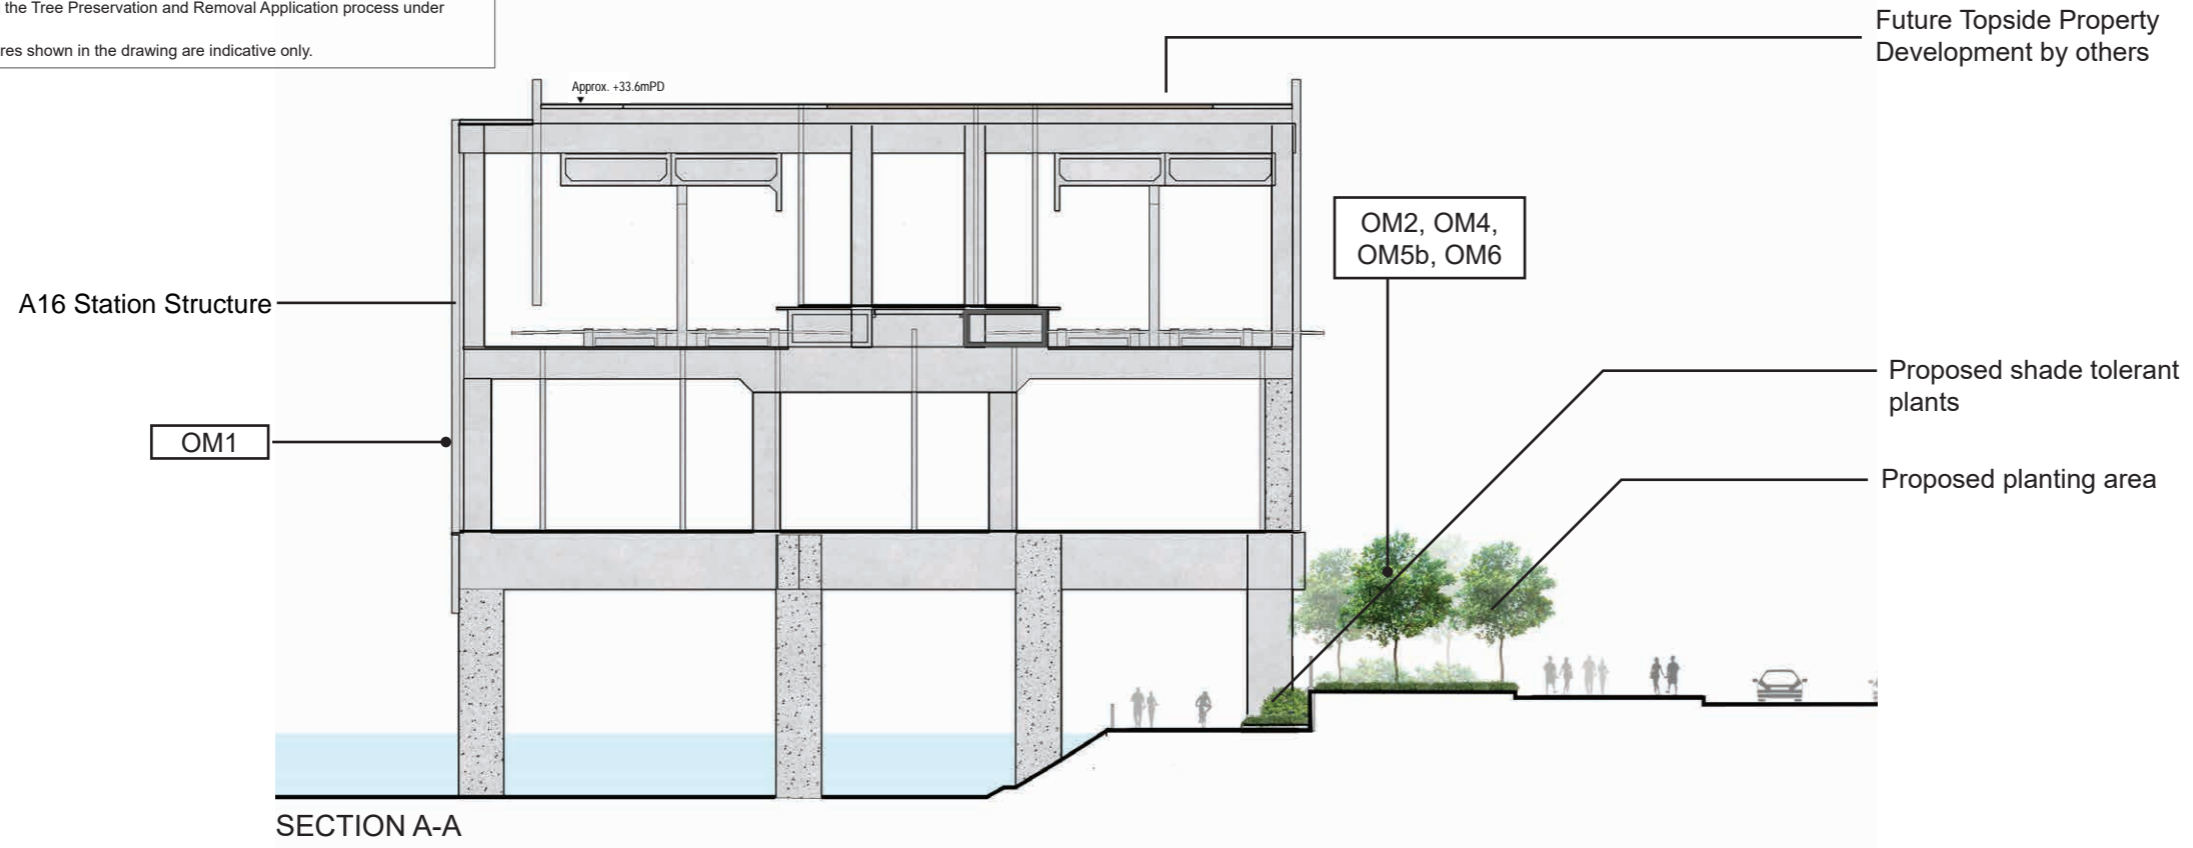

P:\PROJECTS\60646499\CAD_ADMIN\PLT_DRIVER\43_COLOUR.plt 8:36:06
 P:\PROJECTS\60646499\REPORT\0502\0502_C_ME_ACM_M57.dgn
 PLOT DRIVE: P:\PROJECTS\60646499\CAD_ADMIN\PLT_DRIVER\43_COLOUR.plt
 PLOTTING: P:\PROJECTS\60646499\REPORT\0502\0502_C_ME_ACM_M57.dgn
 PLOTTING: P:\PROJECTS\60646499\REPORT\0502\0502_C_ME_ACM_M57.dgn
 PLOTTING: P:\PROJECTS\60646499\REPORT\0502\0502_C_ME_ACM_M57.dgn



Maps reproduced with permission of the Director of Lands, © Hong Kong Government

REV	DESCRIPTION	BY	DATE	APPROVED	REV	DESCRIPTION	BY	DATE	APPROVED

DRAWN		 MTR TUEN MA EXTENSION AECOM
DESIGNED		
CHECKED		
APPROVED		
DATE		
DO NOT SCALE DRAWINGS. ALL DIMENSIONS SHALL BE IDENTIFIED ON SITE. © MTR CORPORATION LIMITED 2008. COPYRIGHT IN RESPECT OF THIS DRAWING / DOCUMENT IS OWNED BY THE MTR CORPORATION LIMITED OF HONG KONG. NO REPRODUCTION OF THIS DRAWING / DOCUMENT OR ANY PART BY WHATEVER MEANS IS PERMITTED WITHOUT THE PRIOR WRITTEN CONSENT OF THE MTR CORPORATION LIMITED.		ORIGINATOR CADD REF. C1502_C_TME_ACM_M57_117.dgn

TITLE C1502 TUEN MUN SOUTH EXTENSION IMPLEMENTATION OF MITIGATION MEASURES - SECTION (SHEET 1 OF 4)	
SCALE N.T.S.	FIGURE NO. C1502/C/TME/ACM/M57/117
REV. A	


Remarks:
 1. The drawing does not indicate precise number and locations of retained trees and compensatory trees.
 2. The precise number of trees to be retained, transplanted, removed and compensated shall be determined and agreed separately with government during the Tree Preservation and Removal Application process under DEVB TC(W) No. 4/2020.
 3. Landscaping features and forms of structures shown in the drawing are indicative only.

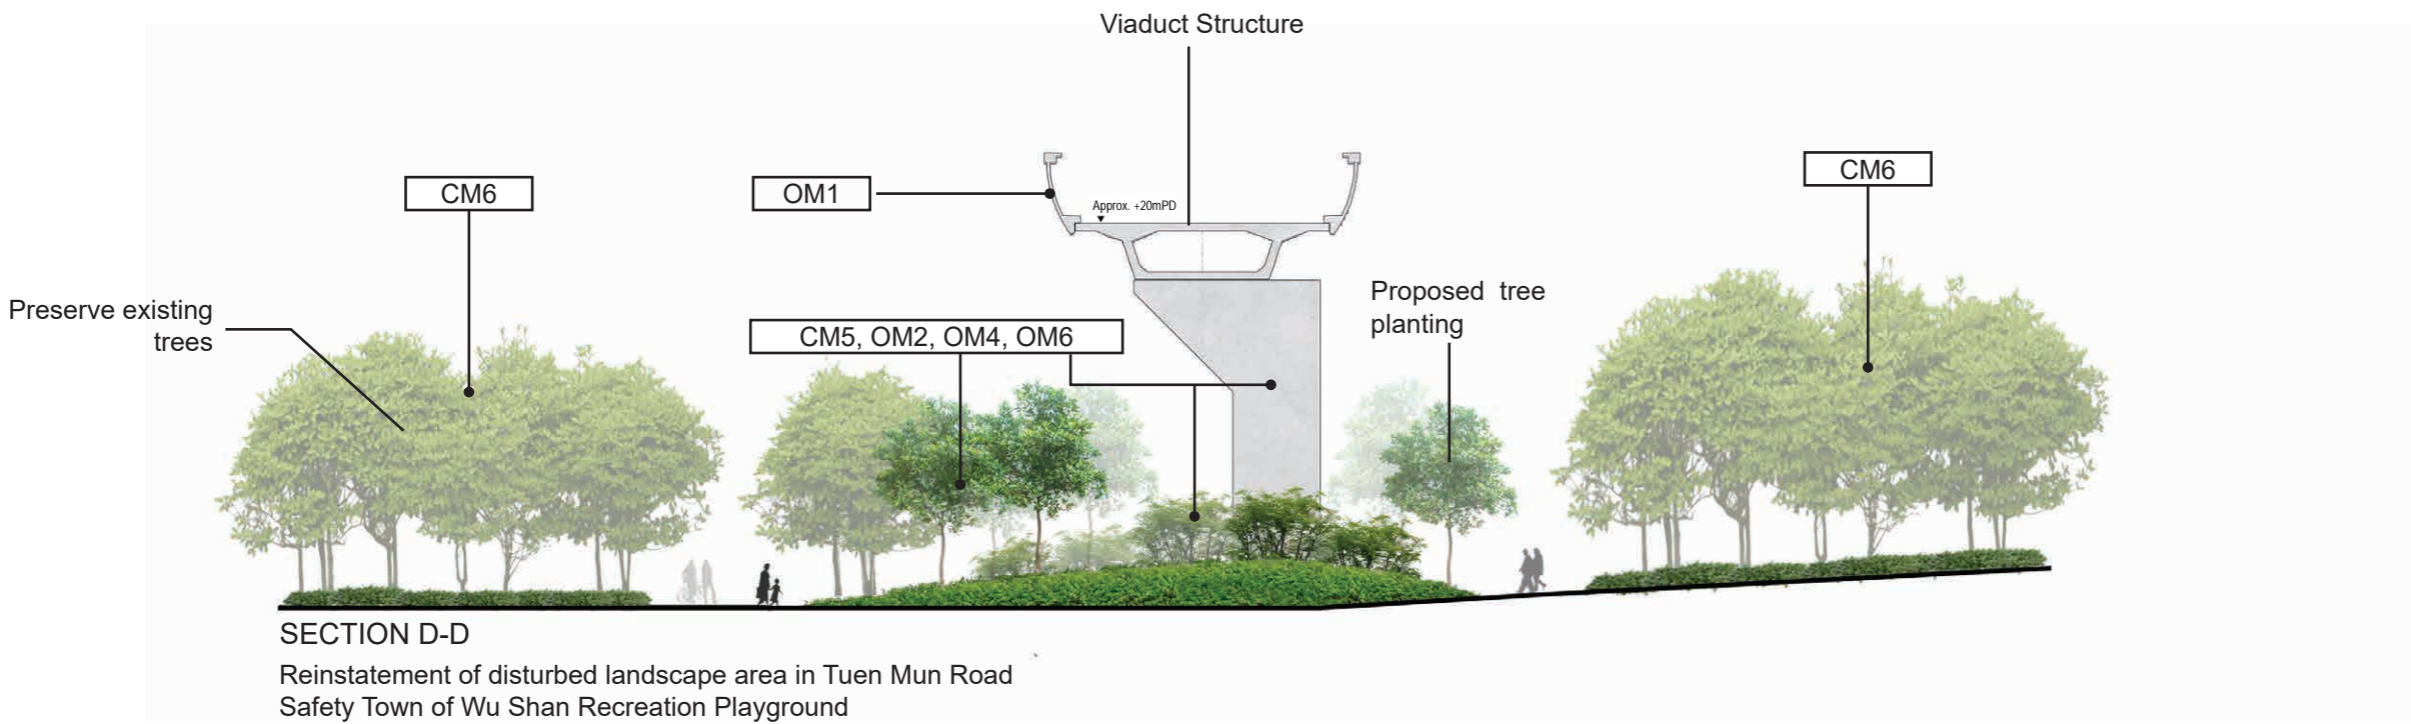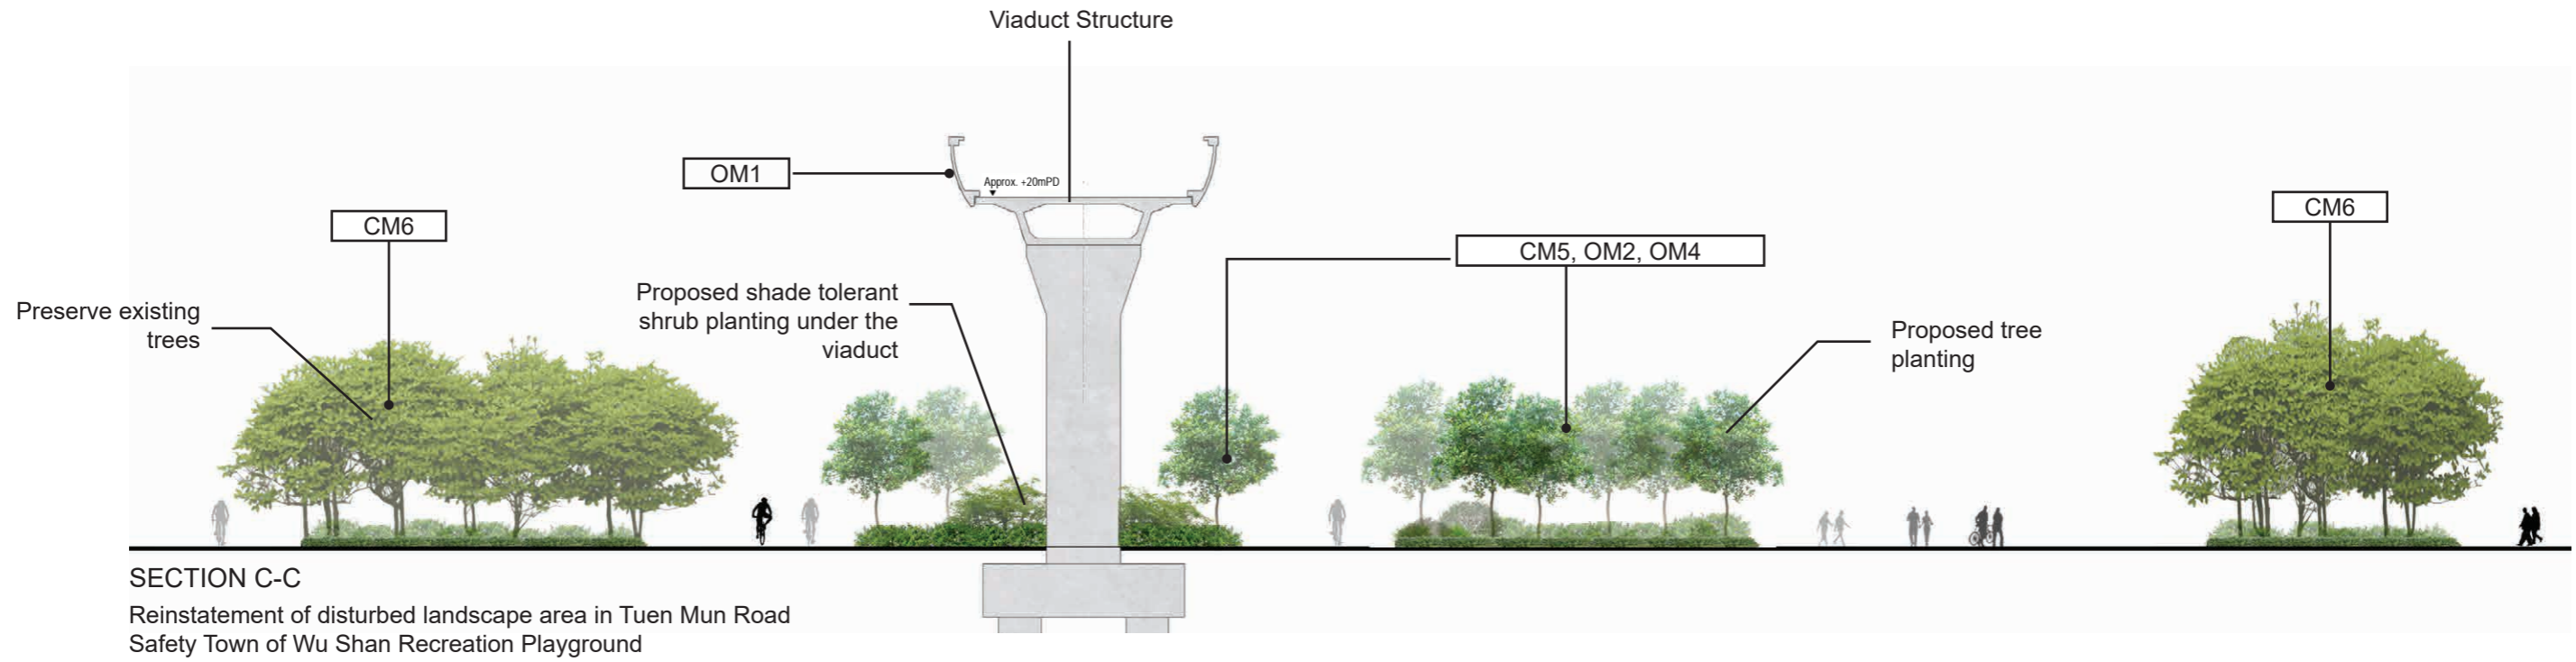

Maps reproduced with permission of the Director of Lands, © Hong Kong Government
 P:\PROJECTS\60646499\CAD_ADMIN\PLT_DRIVER\43_C01.001.dgn
 PRINTED BY: rlvccol 2022/6/21 8:36:06
 P:\PROJECTS\60646499\REPORT\0502\0502_C_TME_ACM_M57.dgn
 PLOT DRW: P:\PROJECTS\60646499\CAD_ADMIN\PLT_DRIVER\43_C01.001.dgn
 MODELNAME: P:\PROJECTS\60646499\REPORT\0502\0502_C_TME_ACM_M57.dgn
 FILENAME:

<table border="1"> <tr><td>REV</td><td>DESCRIPTION</td><td>BY</td><td>DATE</td><td>APPROVED</td><td>REV</td><td>DESCRIPTION</td><td>BY</td><td>DATE</td><td>APPROVED</td></tr> <tr><td> </td><td> </td><td> </td><td> </td><td> </td><td> </td><td> </td><td> </td><td> </td><td> </td></tr> </table>				REV	DESCRIPTION	BY	DATE	APPROVED	REV	DESCRIPTION	BY	DATE	APPROVED											<table border="1"> <tr><td>DRAWN</td><td> </td><td> </td></tr> <tr><td>DESIGNED</td><td> </td><td> </td></tr> <tr><td>CHECKED</td><td> </td><td> </td></tr> <tr><td>APPROVED</td><td> </td><td> </td></tr> <tr><td>DATE</td><td> </td><td> </td></tr> </table>			DRAWN			DESIGNED			CHECKED			APPROVED			DATE			<p>MTR</p> <p>TUEN MA EXTENSION</p> <p>AECOM</p>			<p>TITLE</p> <p>C1502 TUEN MUN SOUTH EXTENSION IMPLEMENTATION OF MITIGATION MEASURES - SECTION (SHEET 2 OF 4)</p>		
REV	DESCRIPTION	BY	DATE	APPROVED	REV	DESCRIPTION	BY	DATE	APPROVED																																						
DRAWN	
DESIGNED	
CHECKED	
APPROVED	
DATE	
<p>DO NOT SCALE DRAWINGS. ALL DIMENSIONS SHALL BE VERIFIED ON SITE. © MTR CORPORATION LIMITED 2008. COPYRIGHT IN RESPECT OF THIS DRAWING / DOCUMENT IS OWNED BY THE MTR CORPORATION LIMITED OF HONG KONG. NO REPRODUCTION OF THE DRAWING / DOCUMENT OR ANY PART BY WHATEVER MEANS IS PERMITTED WITHOUT THE PRIOR WRITTEN CONSENT OF THE MTR CORPORATION LIMITED.</p>										<p>CADD REF. C1502_C_TME_ACM_M57_118.dgn</p>		<p>SCALE N.T.S.</p>		<p>FIGURE NO. C1502/C/TME/ACM/M57/118</p>		<p>REV. A</p>																															

Remarks:
 1. The drawing does not indicate precise number and locations of retained trees and compensatory trees.
 2. The precise number of trees to be retained, transplanted, removed and compensated shall be determined and agreed separately with government during the Tree Preservation and Removal Application process under DEVB TC(W) No. 4/2020.
 3. Landscaping features and forms of structures shown in the drawing are indicative only.

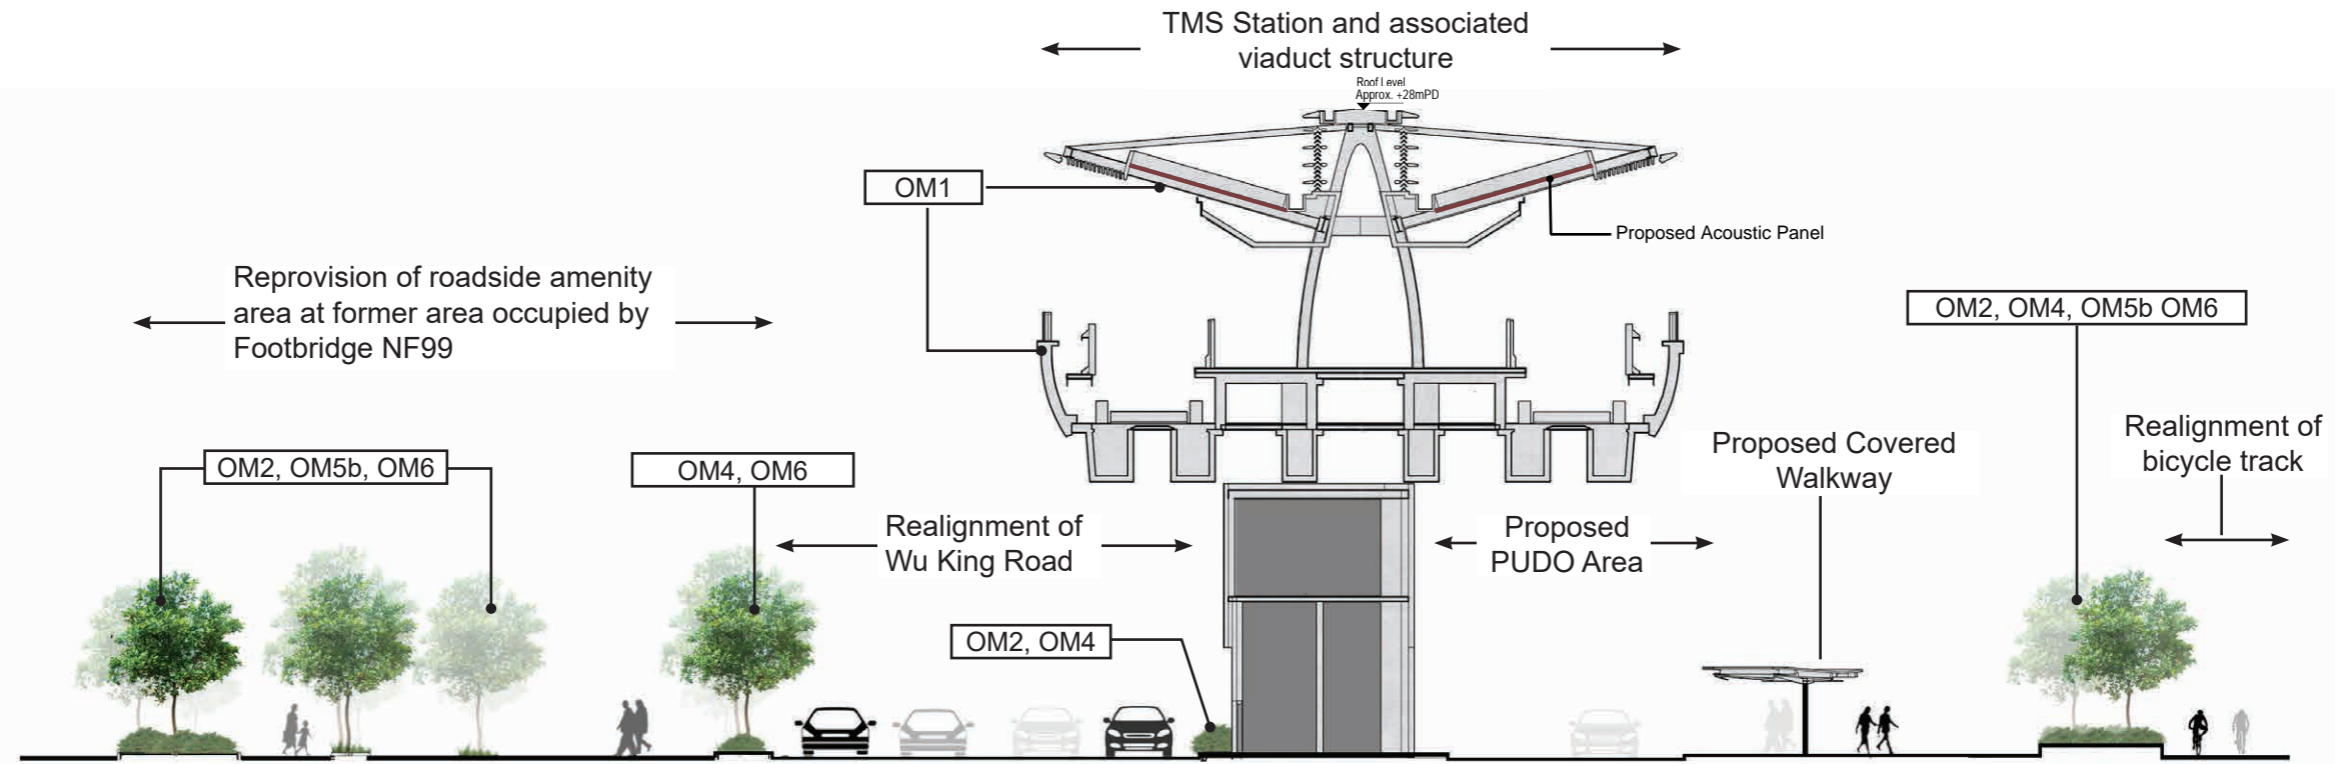

SECTION E-E
 Reinstatement of disturbed landscape area along Wu King Road


Maps reproduced with permission of the Director of Lands, © Hong Kong Government

P:\PROJECTS\60646499\CAD_ADMIN\PLT_DRIVER\43_COLOUR.dwg 8:36:06
 P:\PROJECTS\60646499\CAD_ADMIN\PLT_DRIVER\43_COLOUR.dwg 8:36:06
 P:\PROJECTS\60646499\CAD_ADMIN\PLT_DRIVER\43_COLOUR.dwg 8:36:06

<table border="1"> <tr><td>REV</td><td>DESCRIPTION</td><td>BY</td><td>DATE</td><td>APPROVED</td><td>REV</td><td>DESCRIPTION</td><td>BY</td><td>DATE</td><td>APPROVED</td></tr> <tr><td> </td><td> </td><td> </td><td> </td><td> </td><td> </td><td> </td><td> </td><td> </td><td> </td></tr> </table>				REV	DESCRIPTION	BY	DATE	APPROVED	REV	DESCRIPTION	BY	DATE	APPROVED											<table border="1"> <tr><td>DRAWN</td><td> </td><td> </td></tr> <tr><td>DESIGNED</td><td> </td><td> </td></tr> <tr><td>CHECKED</td><td> </td><td> </td></tr> <tr><td>APPROVED</td><td> </td><td> </td></tr> <tr><td>DATE</td><td> </td><td> </td></tr> </table>			DRAWN			DESIGNED			CHECKED			APPROVED			DATE			<p>MTR</p>			<p>TUEN MA EXTENSION</p>			<p>TITLE</p> <p>C1502</p> <p>TUEN MUN SOUTH EXTENSION</p> <p>IMPLEMENTATION OF MITIGATION MEASURES - SECTION</p> <p>(SHEET 3OF 4)</p>		
REV	DESCRIPTION	BY	DATE	APPROVED	REV	DESCRIPTION	BY	DATE	APPROVED	
DRAWN	
DESIGNED	
CHECKED	
APPROVED	
DATE	
<p>DO NOT SCALE DRAWINGS. ALL DIMENSIONS SHALL BE IDENTIFIED ON SITE. © MTR CORPORATION LIMITED 2008. COPYRIGHT IN RESPECT OF THIS DRAWING / DOCUMENT IS OWNED BY THE MTR CORPORATION LIMITED OF HONG KONG. NO REPRODUCTION OF THE DRAWING / DOCUMENT OR ANY PART BY WHATEVER MEANS IS PERMITTED WITHOUT THE PRIOR WRITTEN CONSENT OF THE MTR CORPORATION LIMITED.</p>										<p>ORIGINATOR</p> <p>AECOM</p>			<p>CADD REF.</p> <p>C1502_C_TME_ACM_M57_119.dgn</p>			<p>SCALE</p> <p>N.T.S.</p>			<p>FIGURE NO.</p> <p>C1502/C/TME/ACM/M57/ 119</p>			<p>REV.</p> <p>A</p>																												


Remarks:
 1. The drawing does not indicate precise number and locations of retained trees and compensatory trees.
 2. The precise number of trees to be retained, transplanted, removed and compensated shall be determined and agreed separately with government during the Tree Preservation and Removal Application process under DEVB TC(W) No. 4/2020.
 3. Landscaping features and forms of structures shown in the drawing are indicative only.

← TMS Station and associated viaduct structure → ← Siu Hei Market →

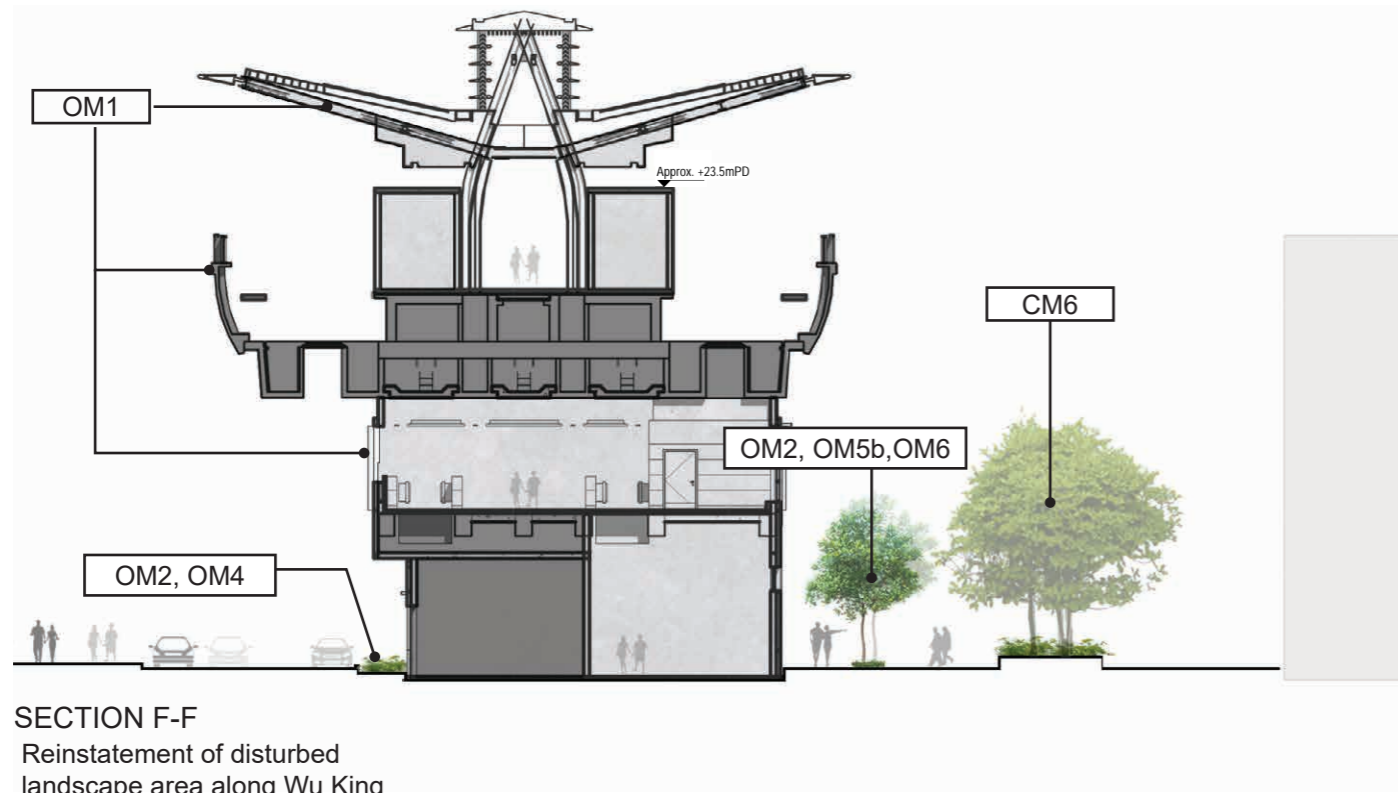

SECTION F-F
 Reinstatement of disturbed landscape area along Wu King Road

← TMS Station and associated viaduct structure →

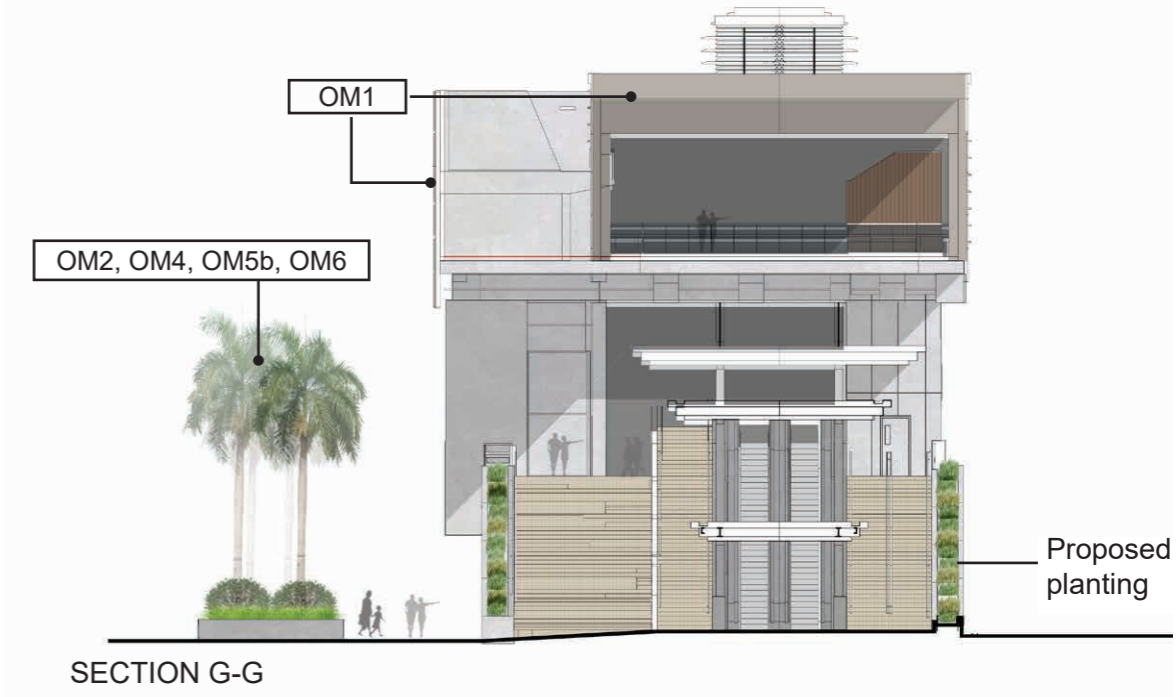

SECTION G-G
 Reinstatement of disturbed landscape area in Tuen Mun Promenade

Maps reproduced with permission of the Director of Lands, © Hong Kong Government

P:\PROJECTS\60646499\CAD_ADMIN\PLT_DRIVER\3_C0L0UR.dwg 8:36:06
 P:\PROJECTS\60646499\REPORT\60646499.dwg 8:36:06
 P:\PROJECTS\60646499\REPORT\60646499.dwg 8:36:06
 P:\PROJECTS\60646499\REPORT\60646499.dwg 8:36:06

REV				DESCRIPTION				BY				DATE				APPROVED				REV				DESCRIPTION				BY				DATE				APPROVED	
DRAWN																DESIGNED																CHECKED																APPROVED																DATE																DO NOT SCALE DRAWINGS. ALL DIMENSIONS SHALL BE IDENTIFIED ON SITE. © MTR CORPORATION LIMITED 2008. COPYRIGHT IN RESPECT OF THIS DRAWING / DOCUMENT IS OWNED BY THE MTR CORPORATION LIMITED OF HONG KONG. NO REPRODUCTION OF THE DRAWING / DOCUMENT OR ANY PART BY WHATEVER MEANS IS PERMITTED WITHOUT THE PRIOR WRITTEN CONSENT OF THE MTR CORPORATION LIMITED.	
	MTR																TUEN MA EXTENSION																ORIGINATOR																AECOM																CADD REF. C1502.C.TME.ACM.M57.120.dgn	
	TITLE																C1502																TUEN MUN SOUTH EXTENSION																IMPLEMENTATION OF MITIGATION MEASURES - SECTION																(SHEET 4 OF 4)	
	SCALE																N.T.S.																FIGURE NO.																C1502/C/TME/ACM/M57/120																REV.																A															