


Maps reproduced with permission of the Director of Lands, © Hong Kong Government

P:\PROJECTS\6064699\CAD\_ADMIN\LOT\_DRIVER\A3\_COLOUR.plt 6:34:45  
 Dr Plot 1 PRINTED BY: alexander.ho\_2022/7/21  
 P:\PROJECTS\6064699\dwg\REPORT\0502\_0502\_C\_TME\_ACM\_M57\_141.dgn

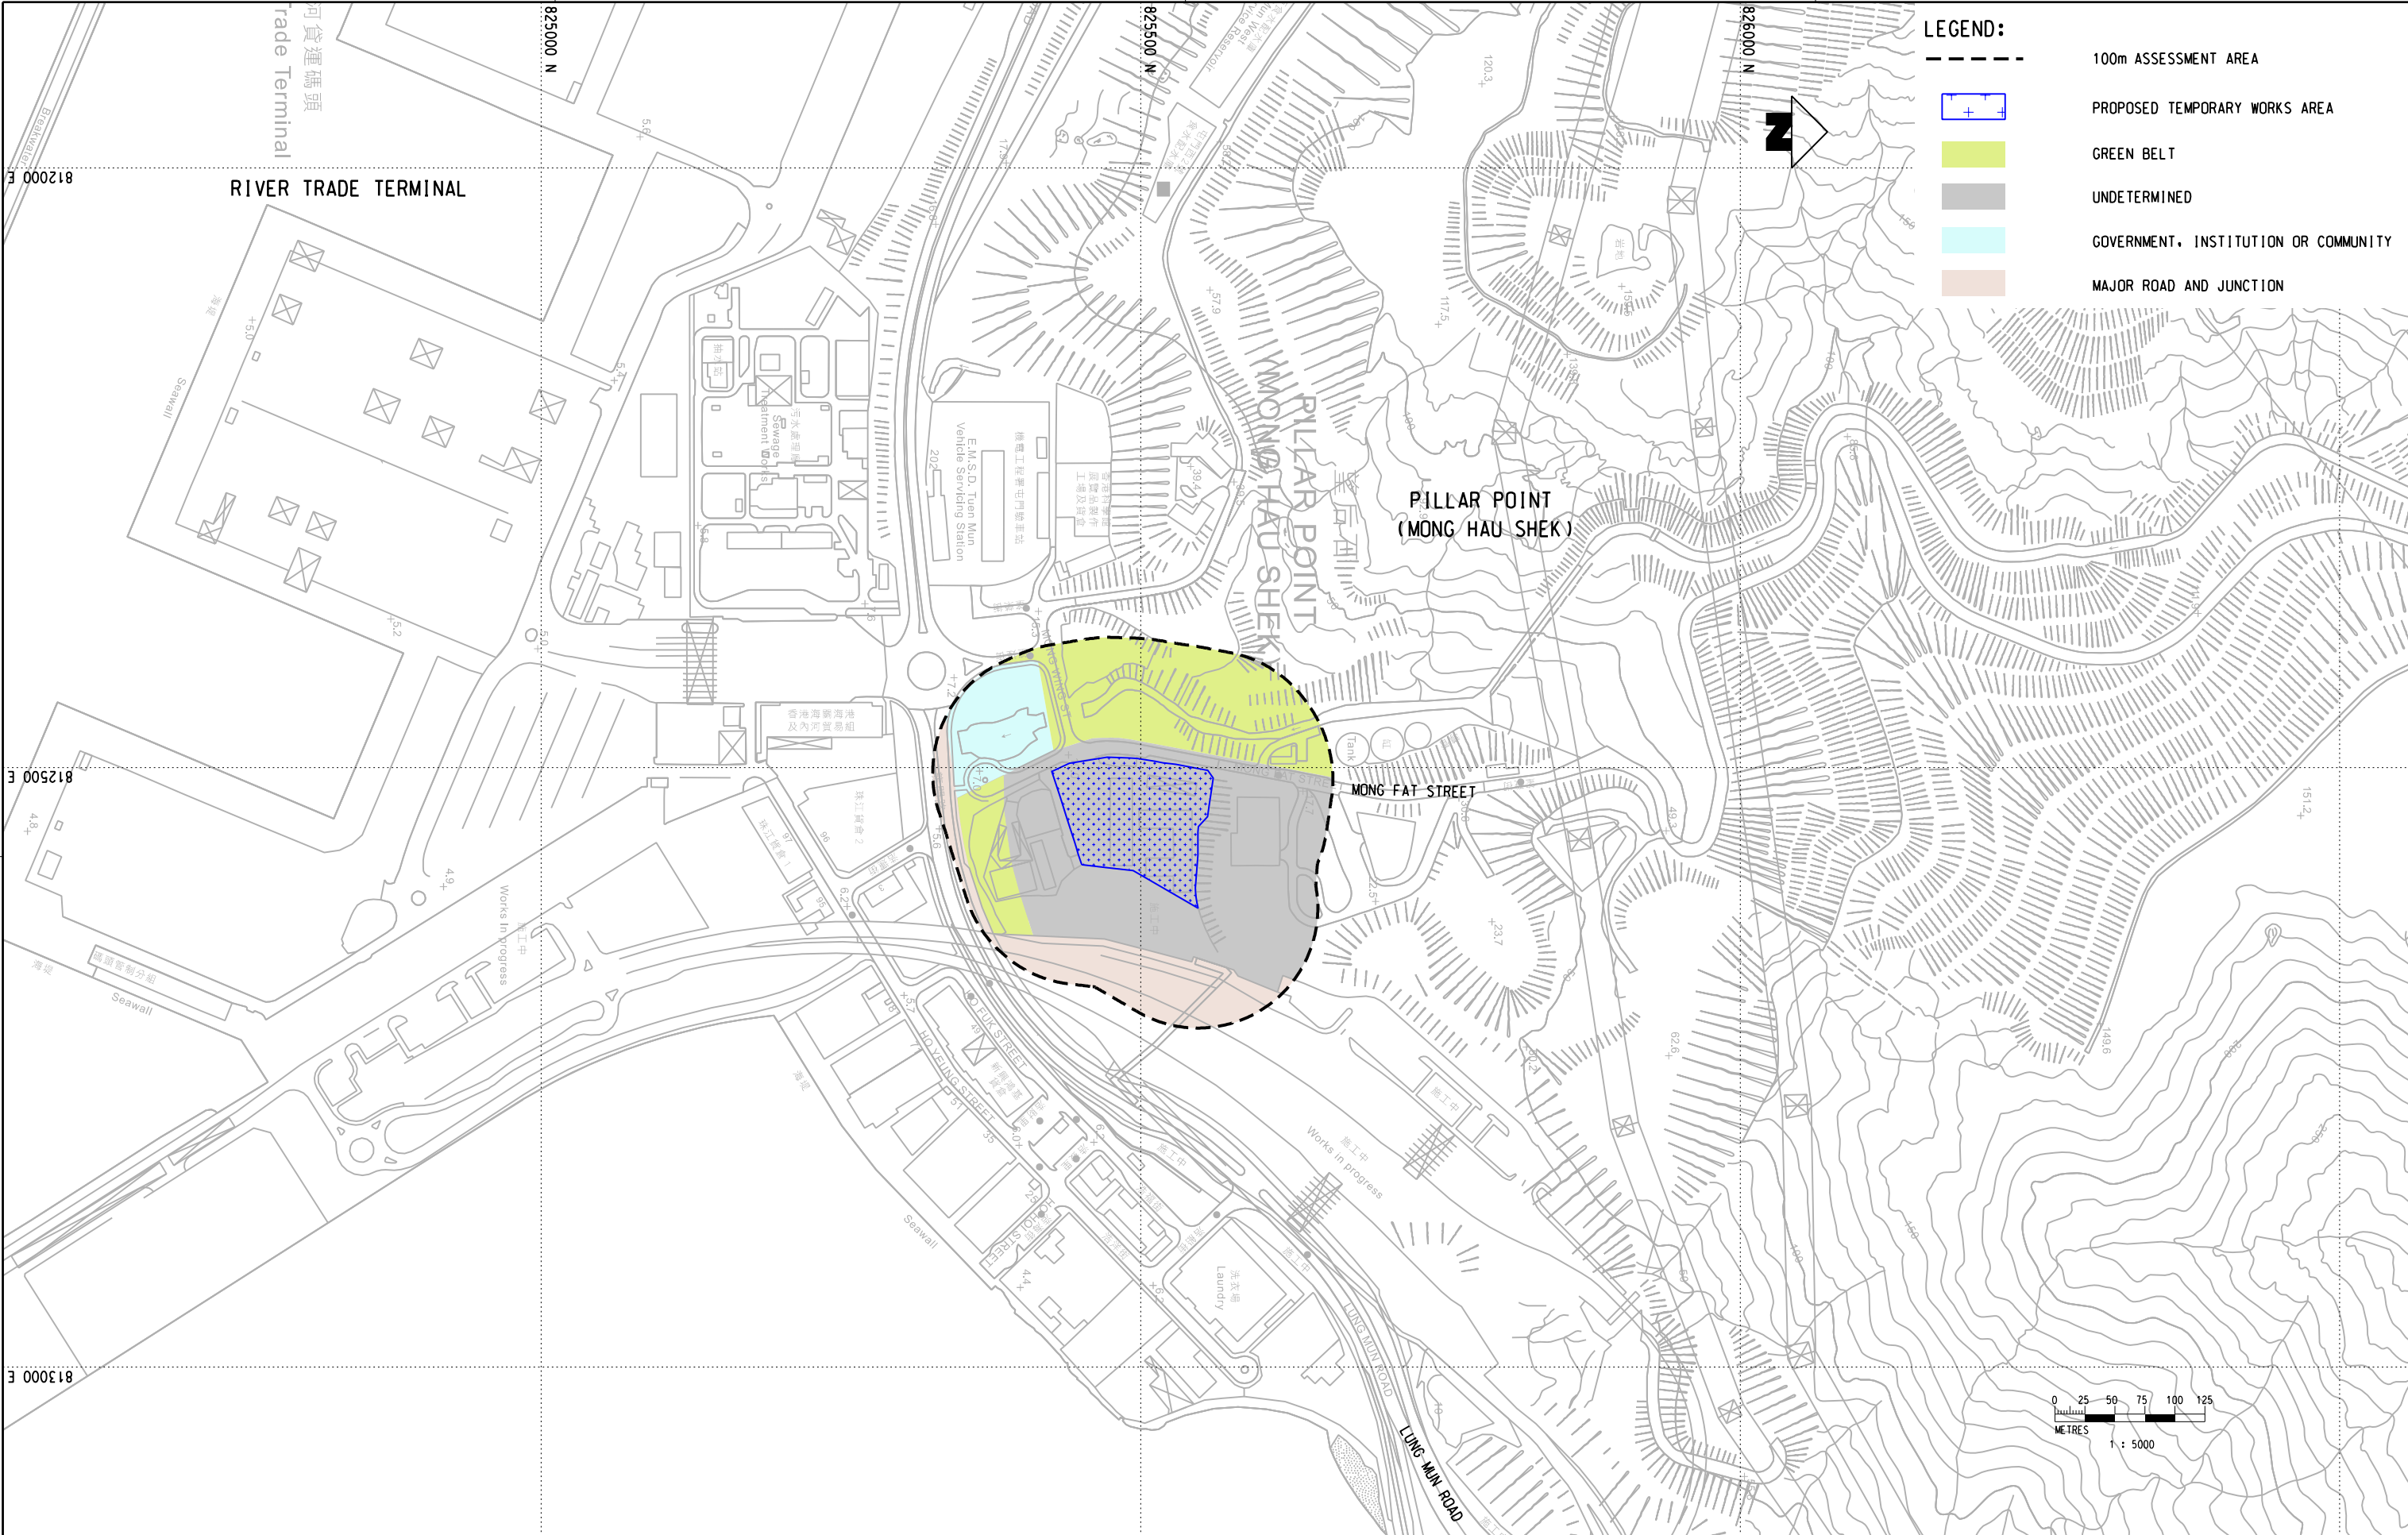

REV	DESCRIPTION	BY	DATE	APPROVED	REV	DESCRIPTION	BY	DATE	APPROVED

DRAWN	
DESIGNED	
CHECKED	
APPROVED	
DATE	
DO NOT SCALE DRAWINGS. ALL DIMENSIONS SHALL BE VERIFIED ON SITE. © MTR CORPORATION LIMITED 2008 COPYRIGHT IN RESPECT OF THIS DRAWING / DOCUMENT IS OWNED BY THE MTR CORPORATION LIMITED OF HONG KONG. NO REPRODUCTION OF THE DRAWING / DOCUMENT OR ANY PART BY WHATEVER MEANS IS PERMITTED WITHOUT THE PRIOR WRITTEN CONSENT OF THE MTR CORPORATION LIMITED.	

**MTR**

TUEN MUN SOUTH EXTENSION

ORIGINATOR

**AECOM**

CADD REF. C1502\_C\_TME\_ACM\_M57\_141.dgn

TITLE

**C1502**  
 TUEN MUN SOUTH EXTENSION  
 EXISTING PLANNING & DEVELOPMENT FRAMEWORK (OZP)  
 WITHIN THE STUDY BOUNDARY (OFF-SITE WORKS AREA)

SCALE 1 : 5000 (A3)

FIGURE NO. C1502/C/TME/ACM/M57/141

REV. A