


ISO A1 594mm x 841mm
 Approved:
 Checked:
 Designer:
 Project Management Initials:

LEGEND:
 - - - - - SITE BOUNDARY
 = = = = = NWNT EFFLUENT TUNNEL

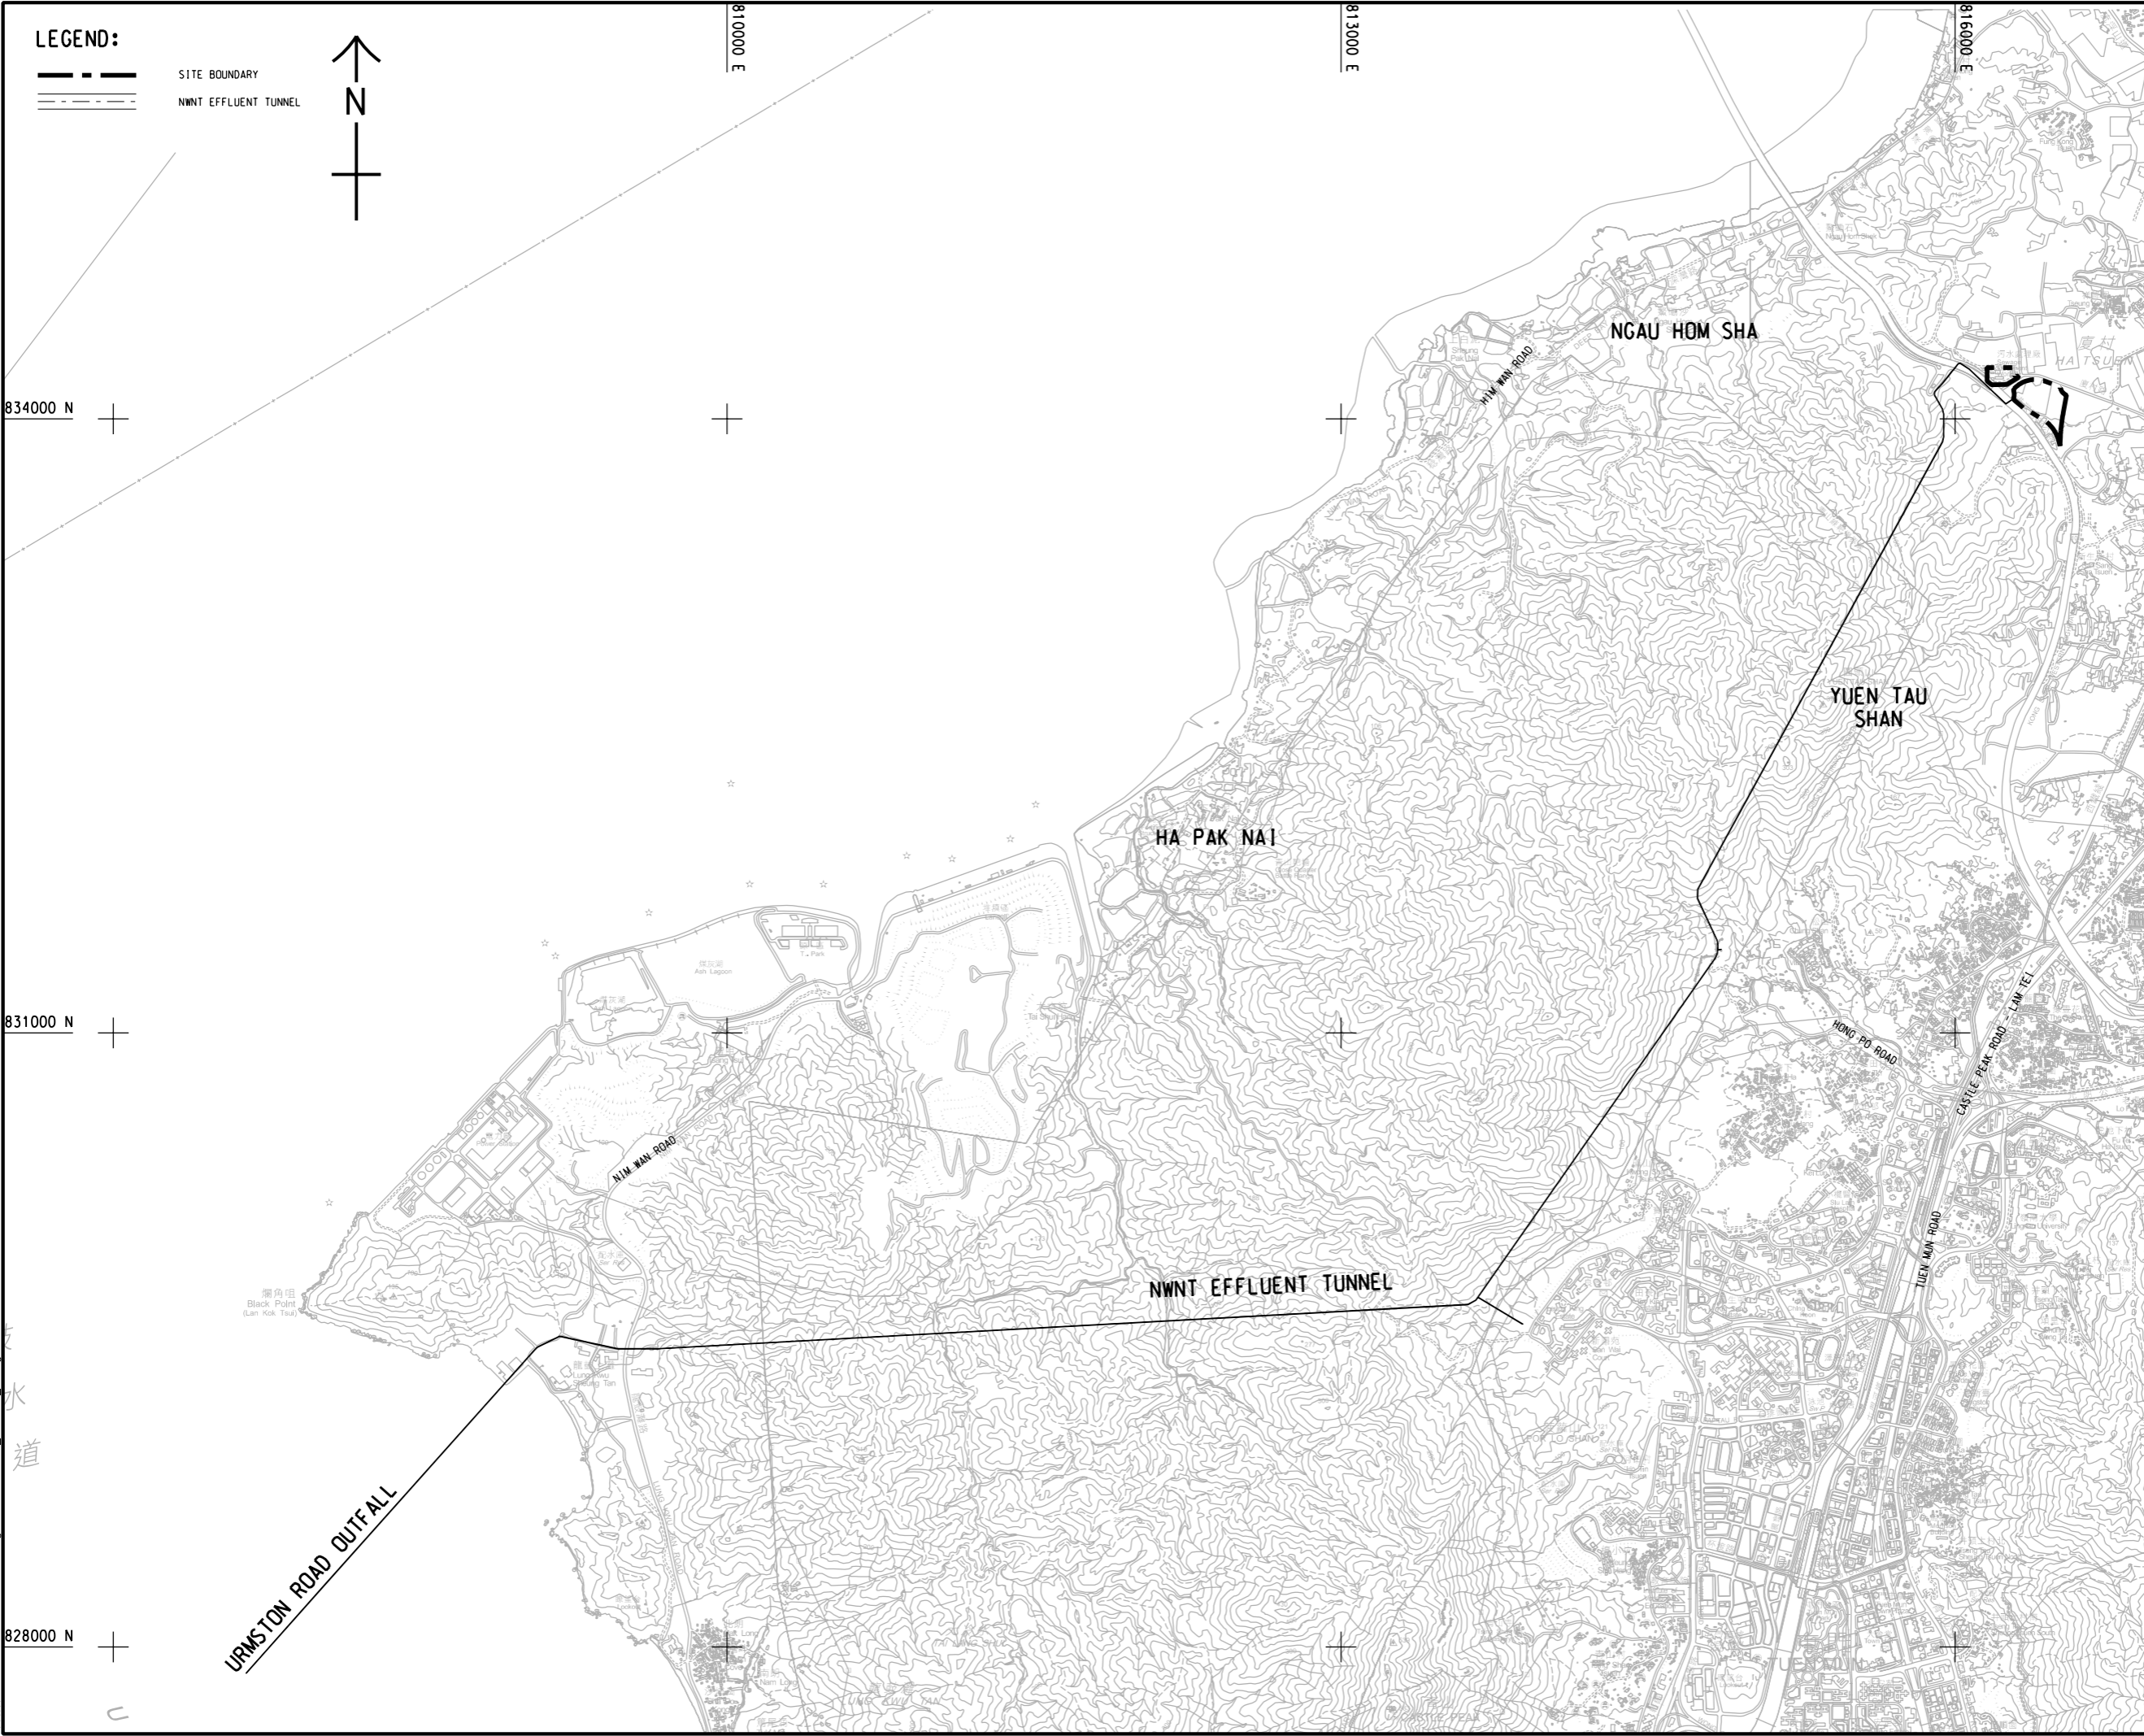

PROJECT
 項目
**HUNG SHUI KIU
 EFFLUENT POLISHING
 PLANT AND
 YUEN LONG SOUTH
 EFFLUENT POLISHING
 PLANT - INVESTIGATION**

CLIENT
 客戶
 渠務署
 Drainage Services Department

CONSULTANT
 顧問公司
 AECOM Asia Company Ltd.
 www.aecom.com

SUB-CONSULTANTS
 分判工程師/公司

ISSUE/REVISION
 修訂

IR	DATE	DESCRIPTION	CHK.

STATUS
 狀況

SCALE
 比例
 A1 1 : 15000

DIMENSION UNIT
 尺寸單位
 METRES

KEY PLAN
 索引圖

PROJECT NO.
 項目編號
 60631936

CONTRACT NO.
 合約編號
 CE 6/2019 (DS)

SHEET TITLE
 圖則名稱
 LOCATION OF NWNT TUNNEL AND
 URMSTON ROAD OUTFALL

SHEET NUMBER
 圖則編號
 60631936/EIA/HSKEPP/FIGURE 1.2

Plot File by: vicky.xia1 25/2/2022
 PATH P:\PROJECTS\60631936\Drawing\REPORT\EIA\HSKEPP_403.dgn

This drawing has been prepared for the use of AECOM's client. It may not be used, modified, reproduced or relied upon by third parties, except as agreed by AECOM or as required by law. AECOM accepts no responsibility, and denies any liability whatsoever, to any party that uses or relies on this drawing without AECOM's express written consent. All measurements must be obtained from the stated dimensions.