


ISO A1 594mm x 841mm
 Approved:
 Checked:
 Designer:
 Project Management Initials:

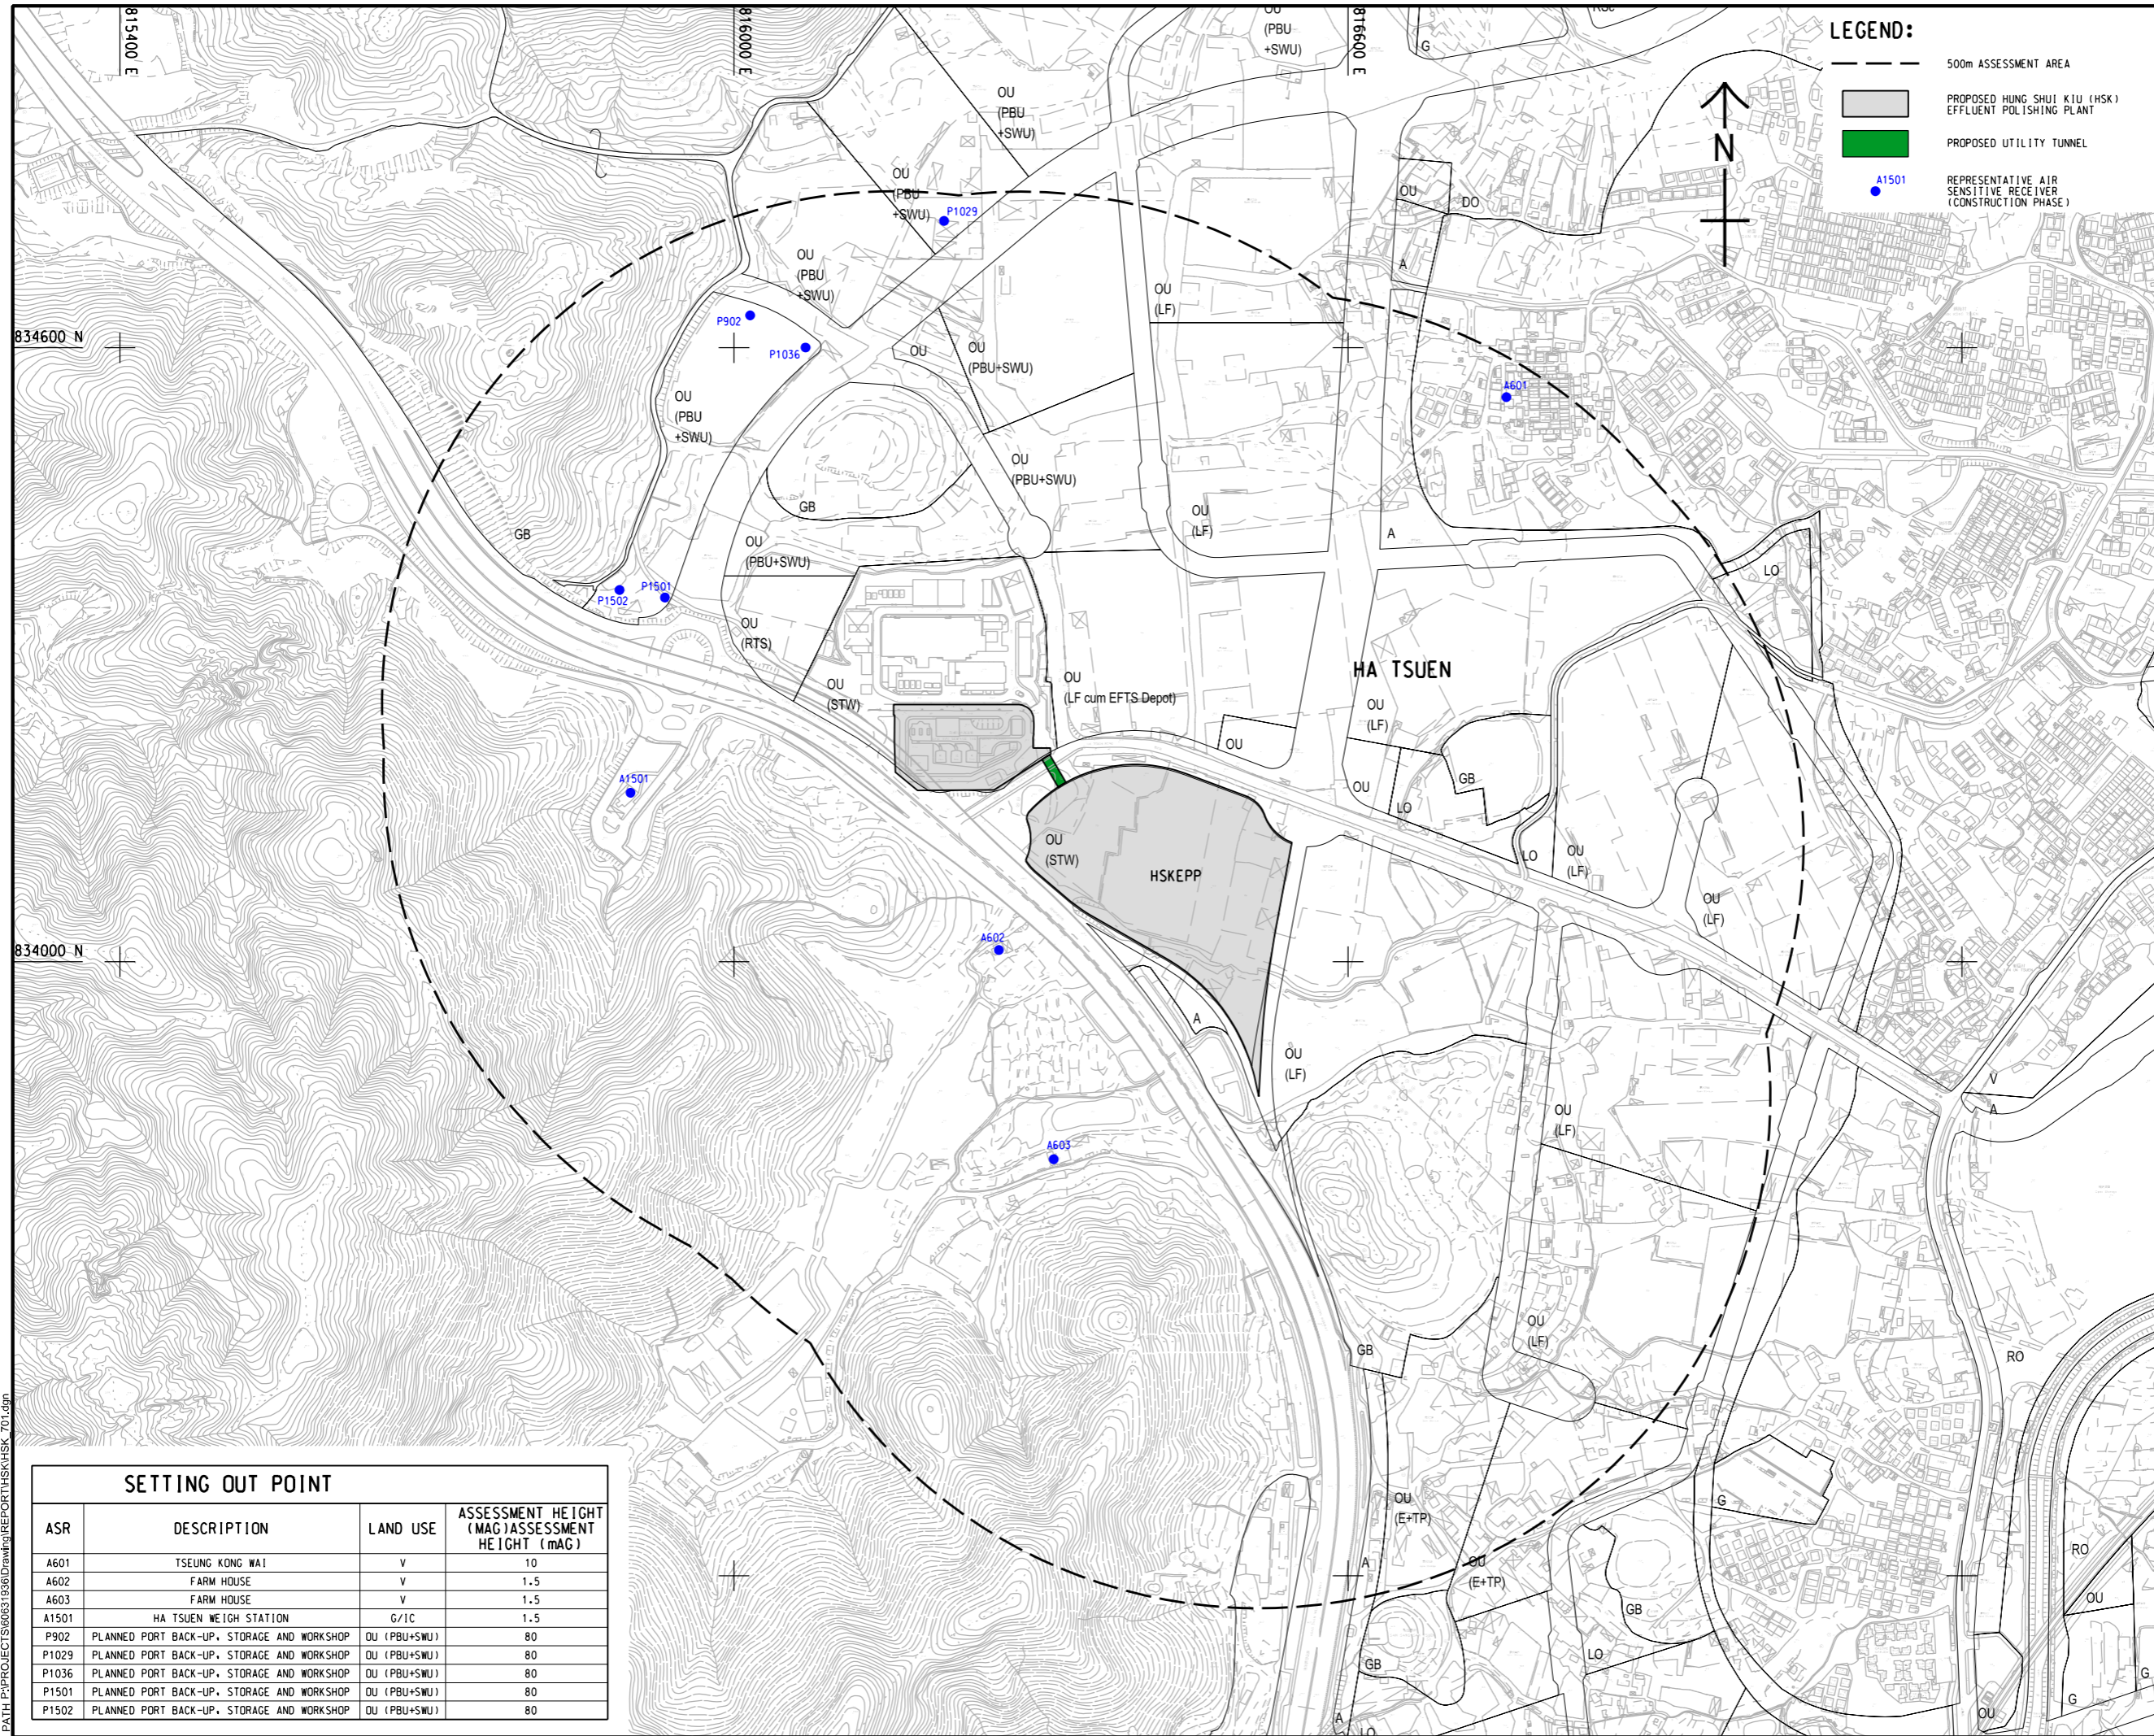

LEGEND:

- 500m ASSESSMENT AREA
- PROPOSED HUNG SHUI KIU (HSK) EFFLUENT POLISHING PLANT
- PROPOSED UTILITY TUNNEL
- A1501 REPRESENTATIVE AIR SENSITIVE RECEIVER (CONSTRUCTION PHASE)

AECOM

PROJECT
 HUNG SHUI KIU EFFLUENT POLISHING PLANT AND YUEN LONG SOUTH EFFLUENT POLISHING PLANT - INVESTIGATION

CLIENT
 渠務署
 Drainage Services Department

CONSULTANT
 AECOM Asia Company Ltd.
 www.aecom.com

SUB-CONSULTANTS

ISSUE/REVISION

IR	DATE	DESCRIPTION	CHK.

STATUS

SCALE **DIMENSION UNIT**
 A1 1 : 3000 METRES

KEY PLAN

PROJECT NO. **CONTRACT NO.**
 60631936 CE 6/2019 (DS)

SHEET TITLE
 LOCATION OF REPRESENTATIVE AIR SENSITIVE RECEIVER (CONSTRUCTION PHASE)

SHEET NUMBER
 60631936/HSK/FIGURE 3.1

SETTING OUT POINT

ASR	DESCRIPTION	LAND USE	ASSESSMENT HEIGHT (MAG) ASSESSMENT HEIGHT (MAG)
A601	TSEUNG KONG WAI	V	10
A602	FARM HOUSE	V	1.5
A603	FARM HOUSE	V	1.5
A1501	HA TSUEN WEIGH STATION	G/IC	1.5
P902	PLANNED PORT BACK-UP, STORAGE AND WORKSHOP	OU (PBU+SWU)	80
P1029	PLANNED PORT BACK-UP, STORAGE AND WORKSHOP	OU (PBU+SWU)	80
P1036	PLANNED PORT BACK-UP, STORAGE AND WORKSHOP	OU (PBU+SWU)	80
P1501	PLANNED PORT BACK-UP, STORAGE AND WORKSHOP	OU (PBU+SWU)	80
P1502	PLANNED PORT BACK-UP, STORAGE AND WORKSHOP	OU (PBU+SWU)	80

Plot File by: ZHUJCC 2022/4/22
 PATH: P:\PROJECTS\60631936\Drawing\REPORT\HSK\HSK_701.dgn

This drawing has been prepared for the use of AECOM's client. It may not be used, modified, reproduced or relied upon by third parties, except as agreed by AECOM or as required by law. AECOM accepts no responsibility, and disclaims any liability, whatsoever, for any part, that uses or relies on this drawing without AECOM's express written consent. All measurements must be obtained from the stated dimensions.