


ISO A1 594mm x 841mm
 Approved:
 Checked:
 Designer:
 Project Management Initials:
 Plot File by: Yifeng.CJ 2022/5/12
 PATH: P:\PROJECTS\60631936\DRAWING\REPORT\HSK\HSK_710.dgn



LEGEND:

- 500m ASSESSMENT AREA
- CONTOUR
- PROPOSED HUNG SHUI KIU (HSK) EFFLUENT POLISHING PLANT
- PROPOSED UTILITY TUNNEL
- P613 REPRESENTATIVE AIR SENSITIVE RECEIVER (OPERATION PHASE)
- P602 REPRESENTATIVE AIR SENSITIVE RECEIVER (NO SENSITIVE USE AT 60 mAG)

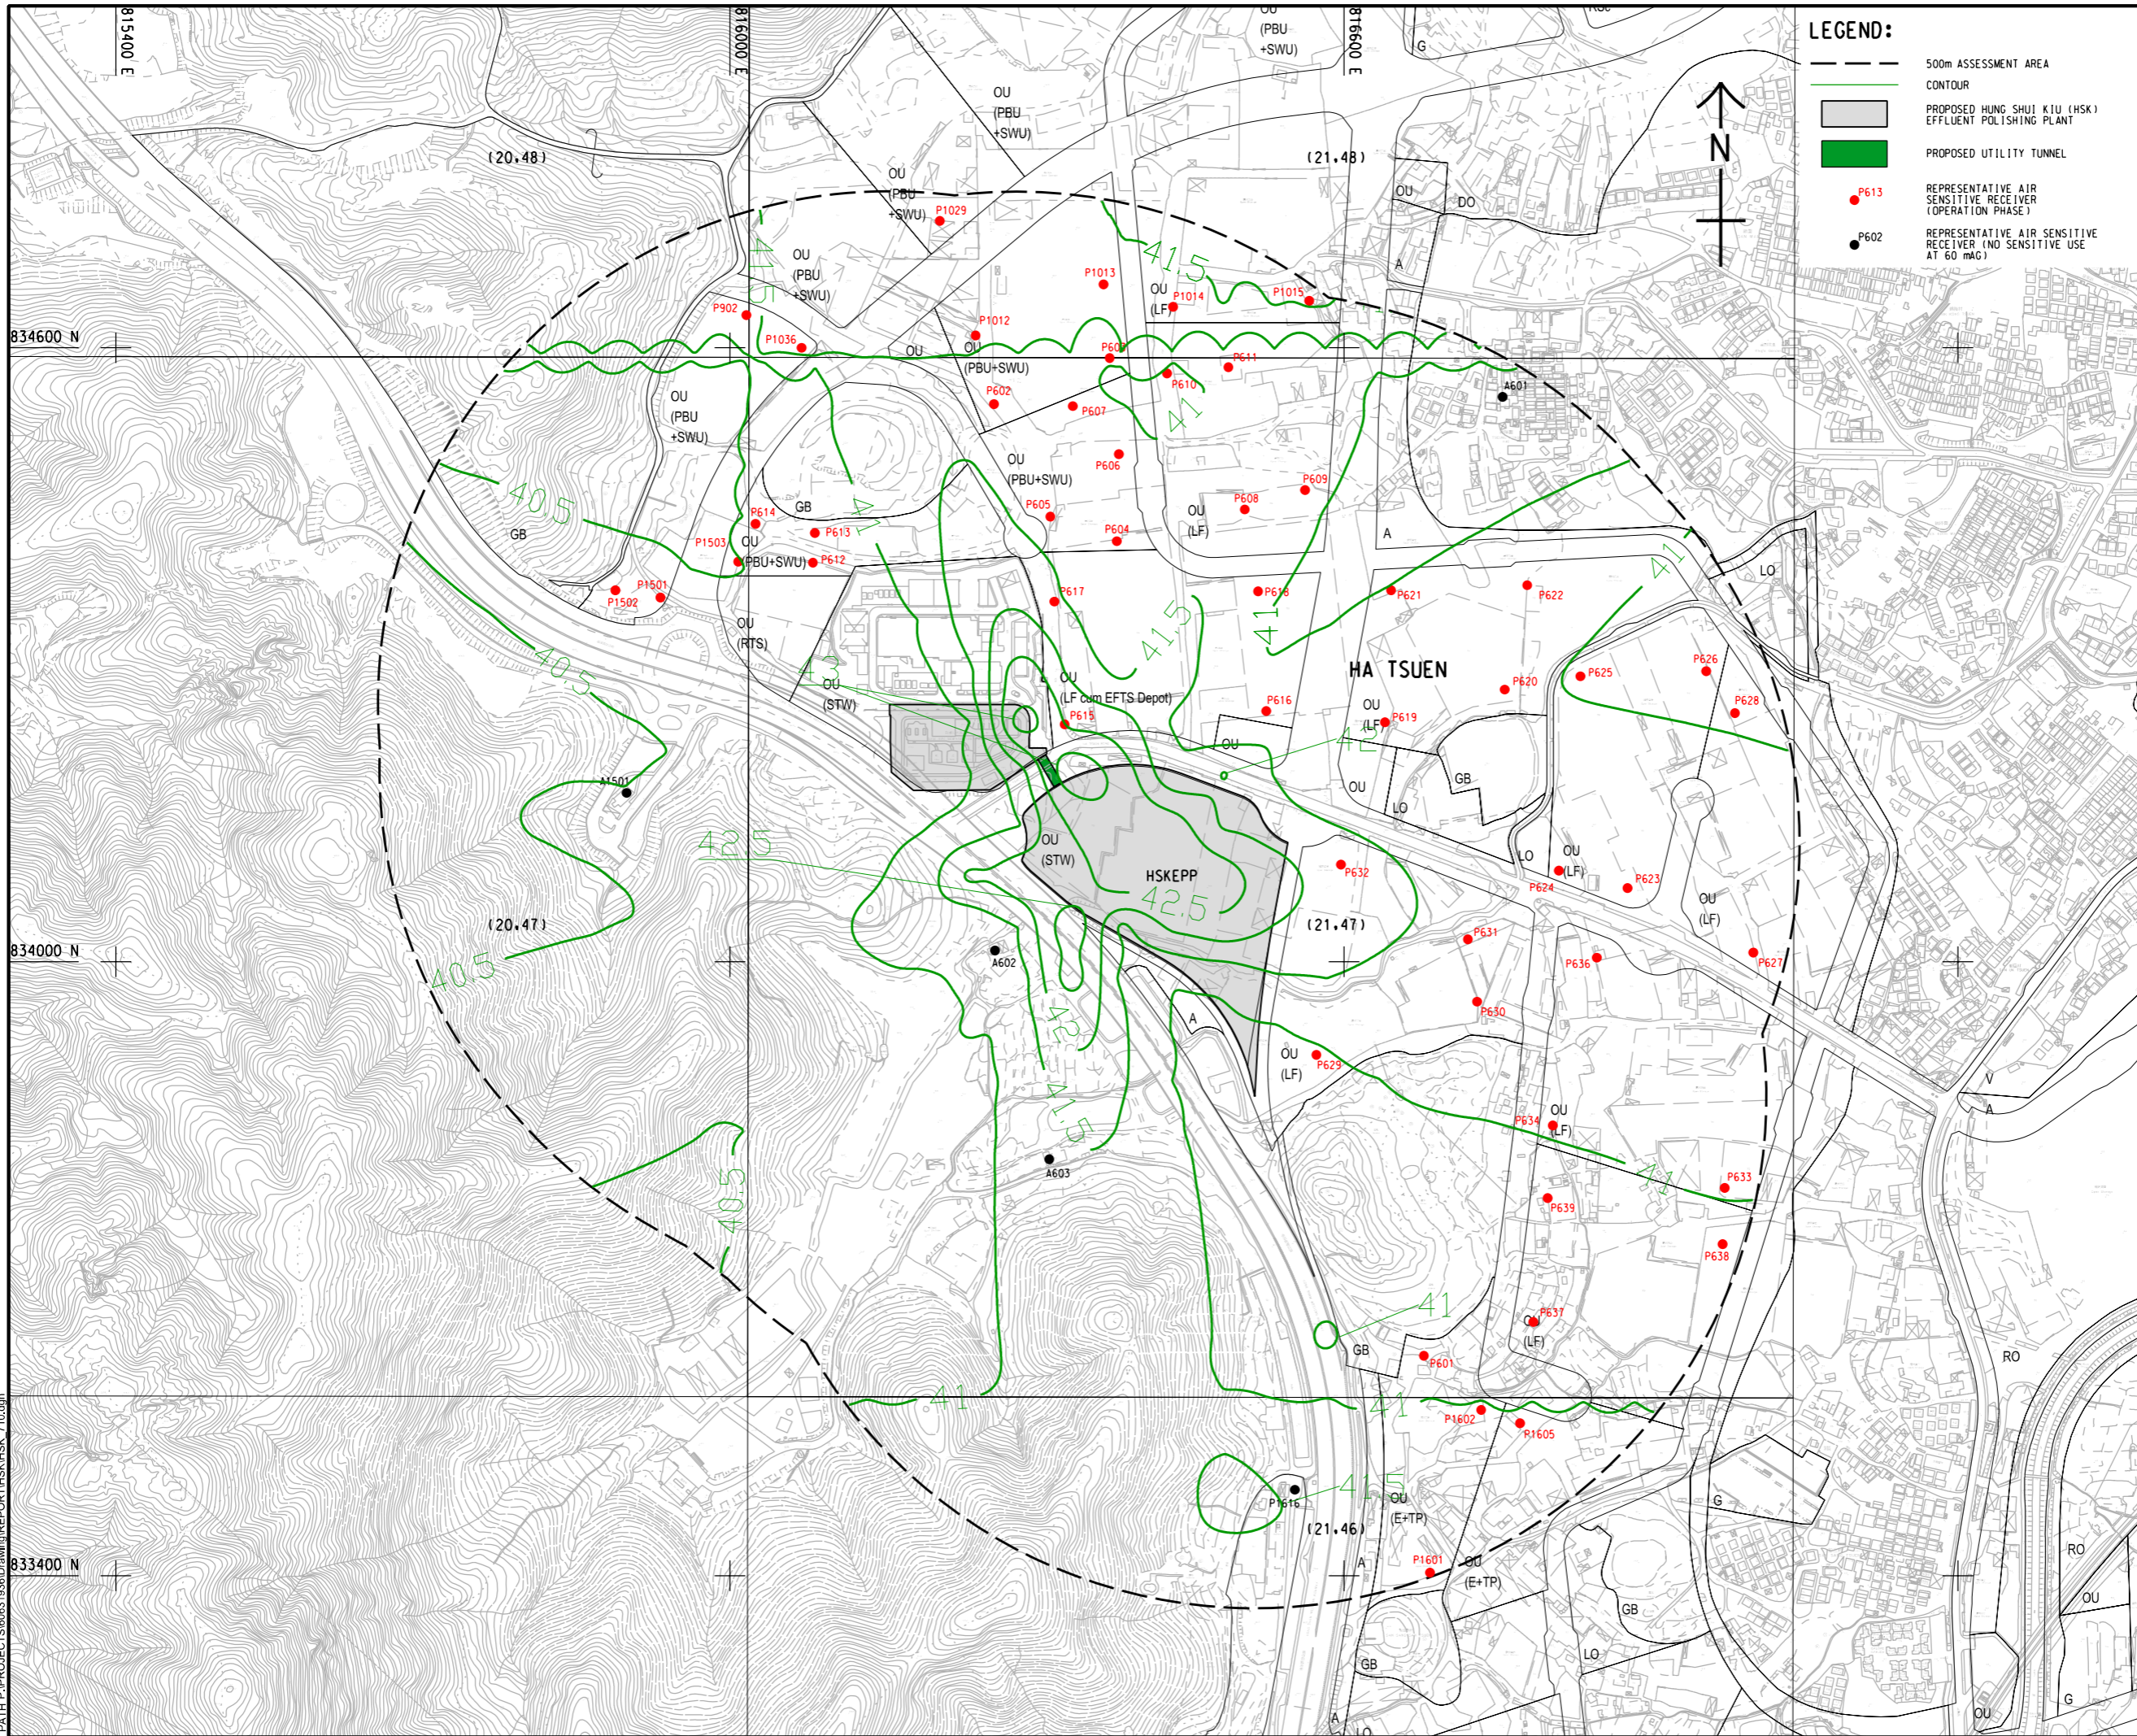

AECOM

PROJECT
 HUNG SHUI KIU
 EFFLUENT POLISHING
 PLANT AND
 YUEN LONG SOUTH
 EFFLUENT POLISHING
 PLANT - INVESTIGATION

CLIENT
 渠務署
 Drainage Services Department

CONSULTANT
 AECOM Asia Company Ltd.
 www.aecom.com

SUB-CONSULTANTS

ISSUE/REVISION

IR	DATE	DESCRIPTION	CHK.

STATUS

SCALE **DIMENSION UNIT**
 A1 1 : 3000 METRES

KEY PLAN

PROJECT NO. **CONTRACT NO.**
 60631936 CE 6/2019 (DS)

SHEET TITLE
 CONTOUR OF PREDICTED 19TH
 HIGHEST CUMULATIVE DAILY FSP
 CONCENTRATION AT 60 mAG (µg/m³)
 (OPERATION PHASE)

SHEET NUMBER
 60631936/HSK/FIGURE 3.10

This drawing has been prepared for the use of AECOM's client. It may not be used, modified, reproduced or relied upon by third parties, except as agreed by AECOM in writing. AECOM accepts no responsibility, and disclaims any liability, whatsoever, for any part, that is used or relied on in this drawing without AECOM's express written consent. All measurements must be obtained from the stated dimensions.