


ISO A1 594mm x 841mm
 Approved:
 Checked:
 Designer:
 Project Management Initials:
 Plot File by: haiquan.zhao 2022/5/13
 PATH: P:\PROJECTS\60631936\Drawing\REPORT\HSK_713.dgn

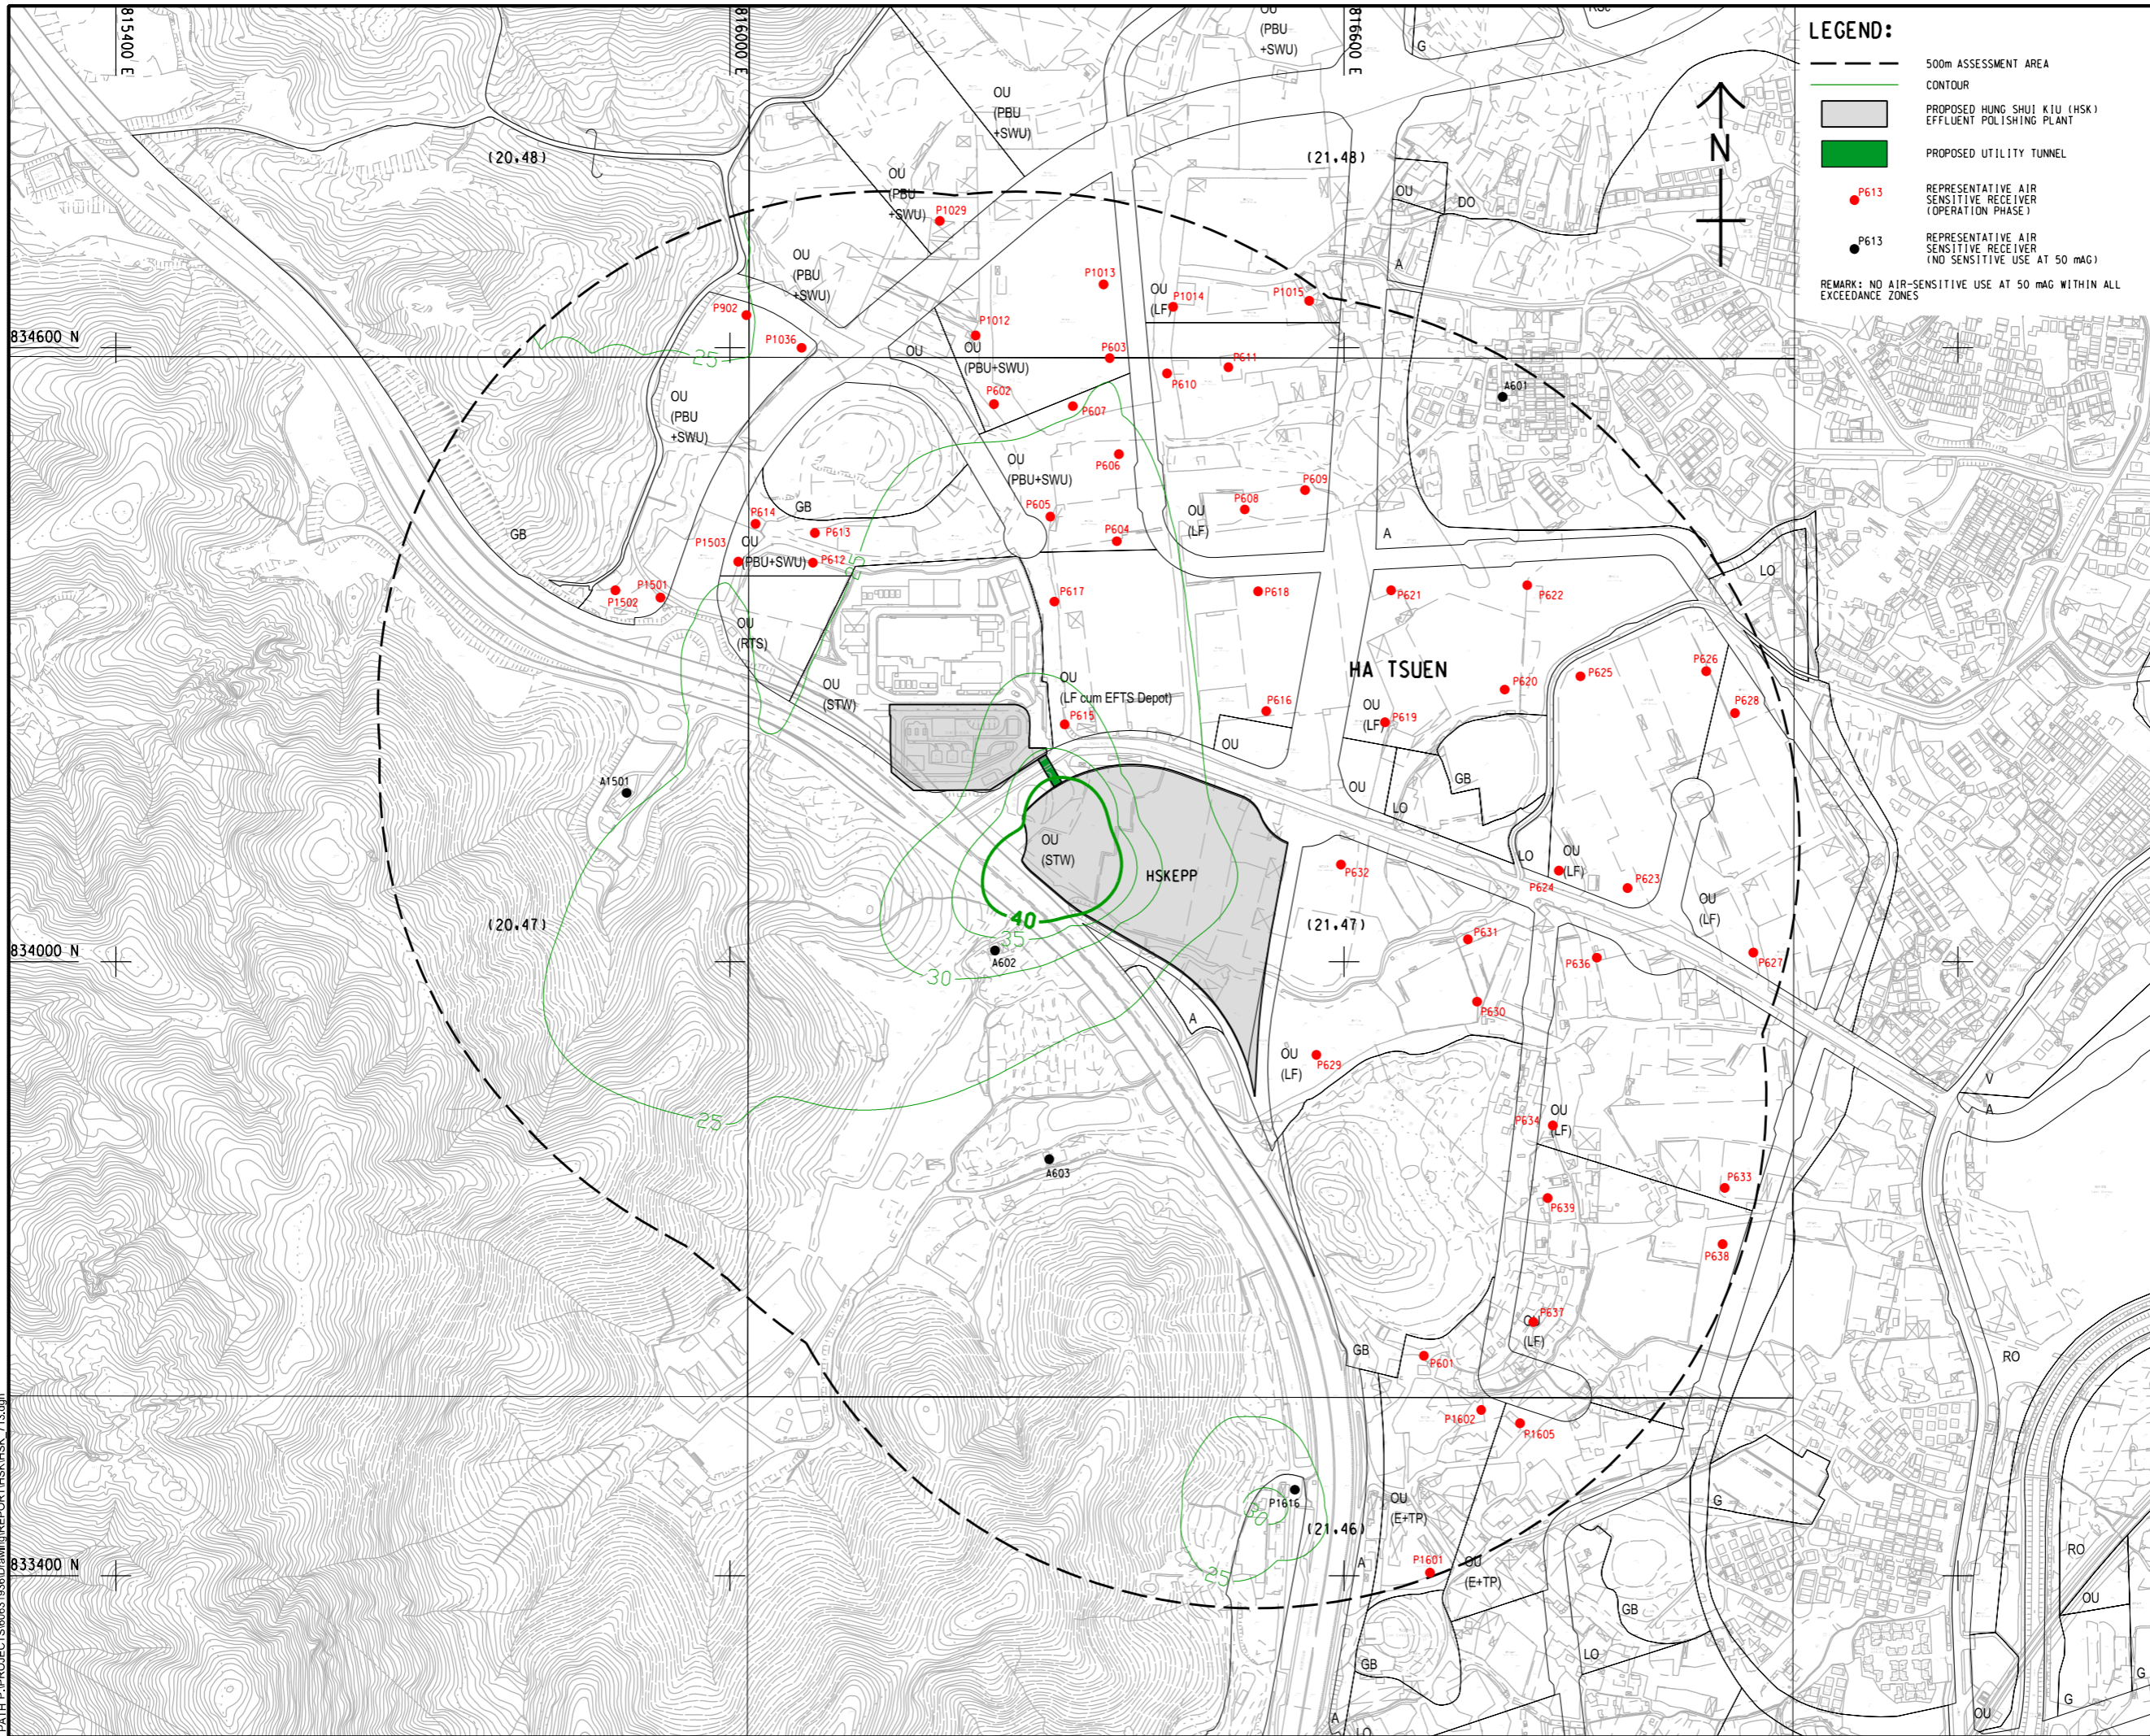

LEGEND:

- 500m ASSESSMENT AREA
- CONTOUR
- PROPOSED HUNG SHUI KIU EFFLUENT POLISHING PLANT
- PROPOSED UTILITY TUNNEL
- REPRESENTATIVE AIR SENSITIVE RECEIVER (OPERATION PHASE)
- REPRESENTATIVE AIR SENSITIVE RECEIVER (NO SENSITIVE USE AT 50 mAg)

REMARK: NO AIR-SENSITIVE USE AT 50 mAg WITHIN ALL EXCEEDANCE ZONES

AECOM

PROJECT
 HUNG SHUI KIU EFFLUENT POLISHING PLANT AND YUEN LONG SOUTH EFFLUENT POLISHING PLANT - INVESTIGATION

CLIENT
 渠務署
 Drainage Services Department

CONSULTANT
 AECOM Asia Company Ltd.
 www.aecom.com

SUB-CONSULTANTS
 分列工程師公司:

ISSUE/REVISION

IR	DATE	DESCRIPTION	CHK.

STATUS
 1/1/2

SCALE
 A1 1 : 3000

DIMENSION UNIT
 METRES

KEY PLAN
 4/1/19

PROJECT NO.
 60631936

CONTRACT NO.
 CE 6/2019 (DS)

SHEET TITLE
 CONTOUR OF PREDICTED CUMULATIVE ANNUAL NO2 CONCENTRATION AT 50 mAg (ug/m3) (OPERATION PHASE)

SHEET NUMBER
 60631936/HSK/FIGURE 3.13

This drawing has been prepared for the use of AECOM's client. It may not be used, modified, reproduced or relied upon by third parties, except as agreed by AECOM or as required by law. AECOM accepts no responsibility, and disclaims any liability, whatsoever, for any part, that uses or relies on this drawing without AECOM's express written consent. All measurements must be obtained from the stated dimensions.