


ISO A1 594mm x 841mm
 Approved:
 Checked: 834600 N
 Designer:
 Project Management Initials:
 834000 N
 833400 N
 2022/11/22
 PATH P:\PROJECTS\60631936\Drawing\REPORT\EIA\HSKEPP_303.dgn

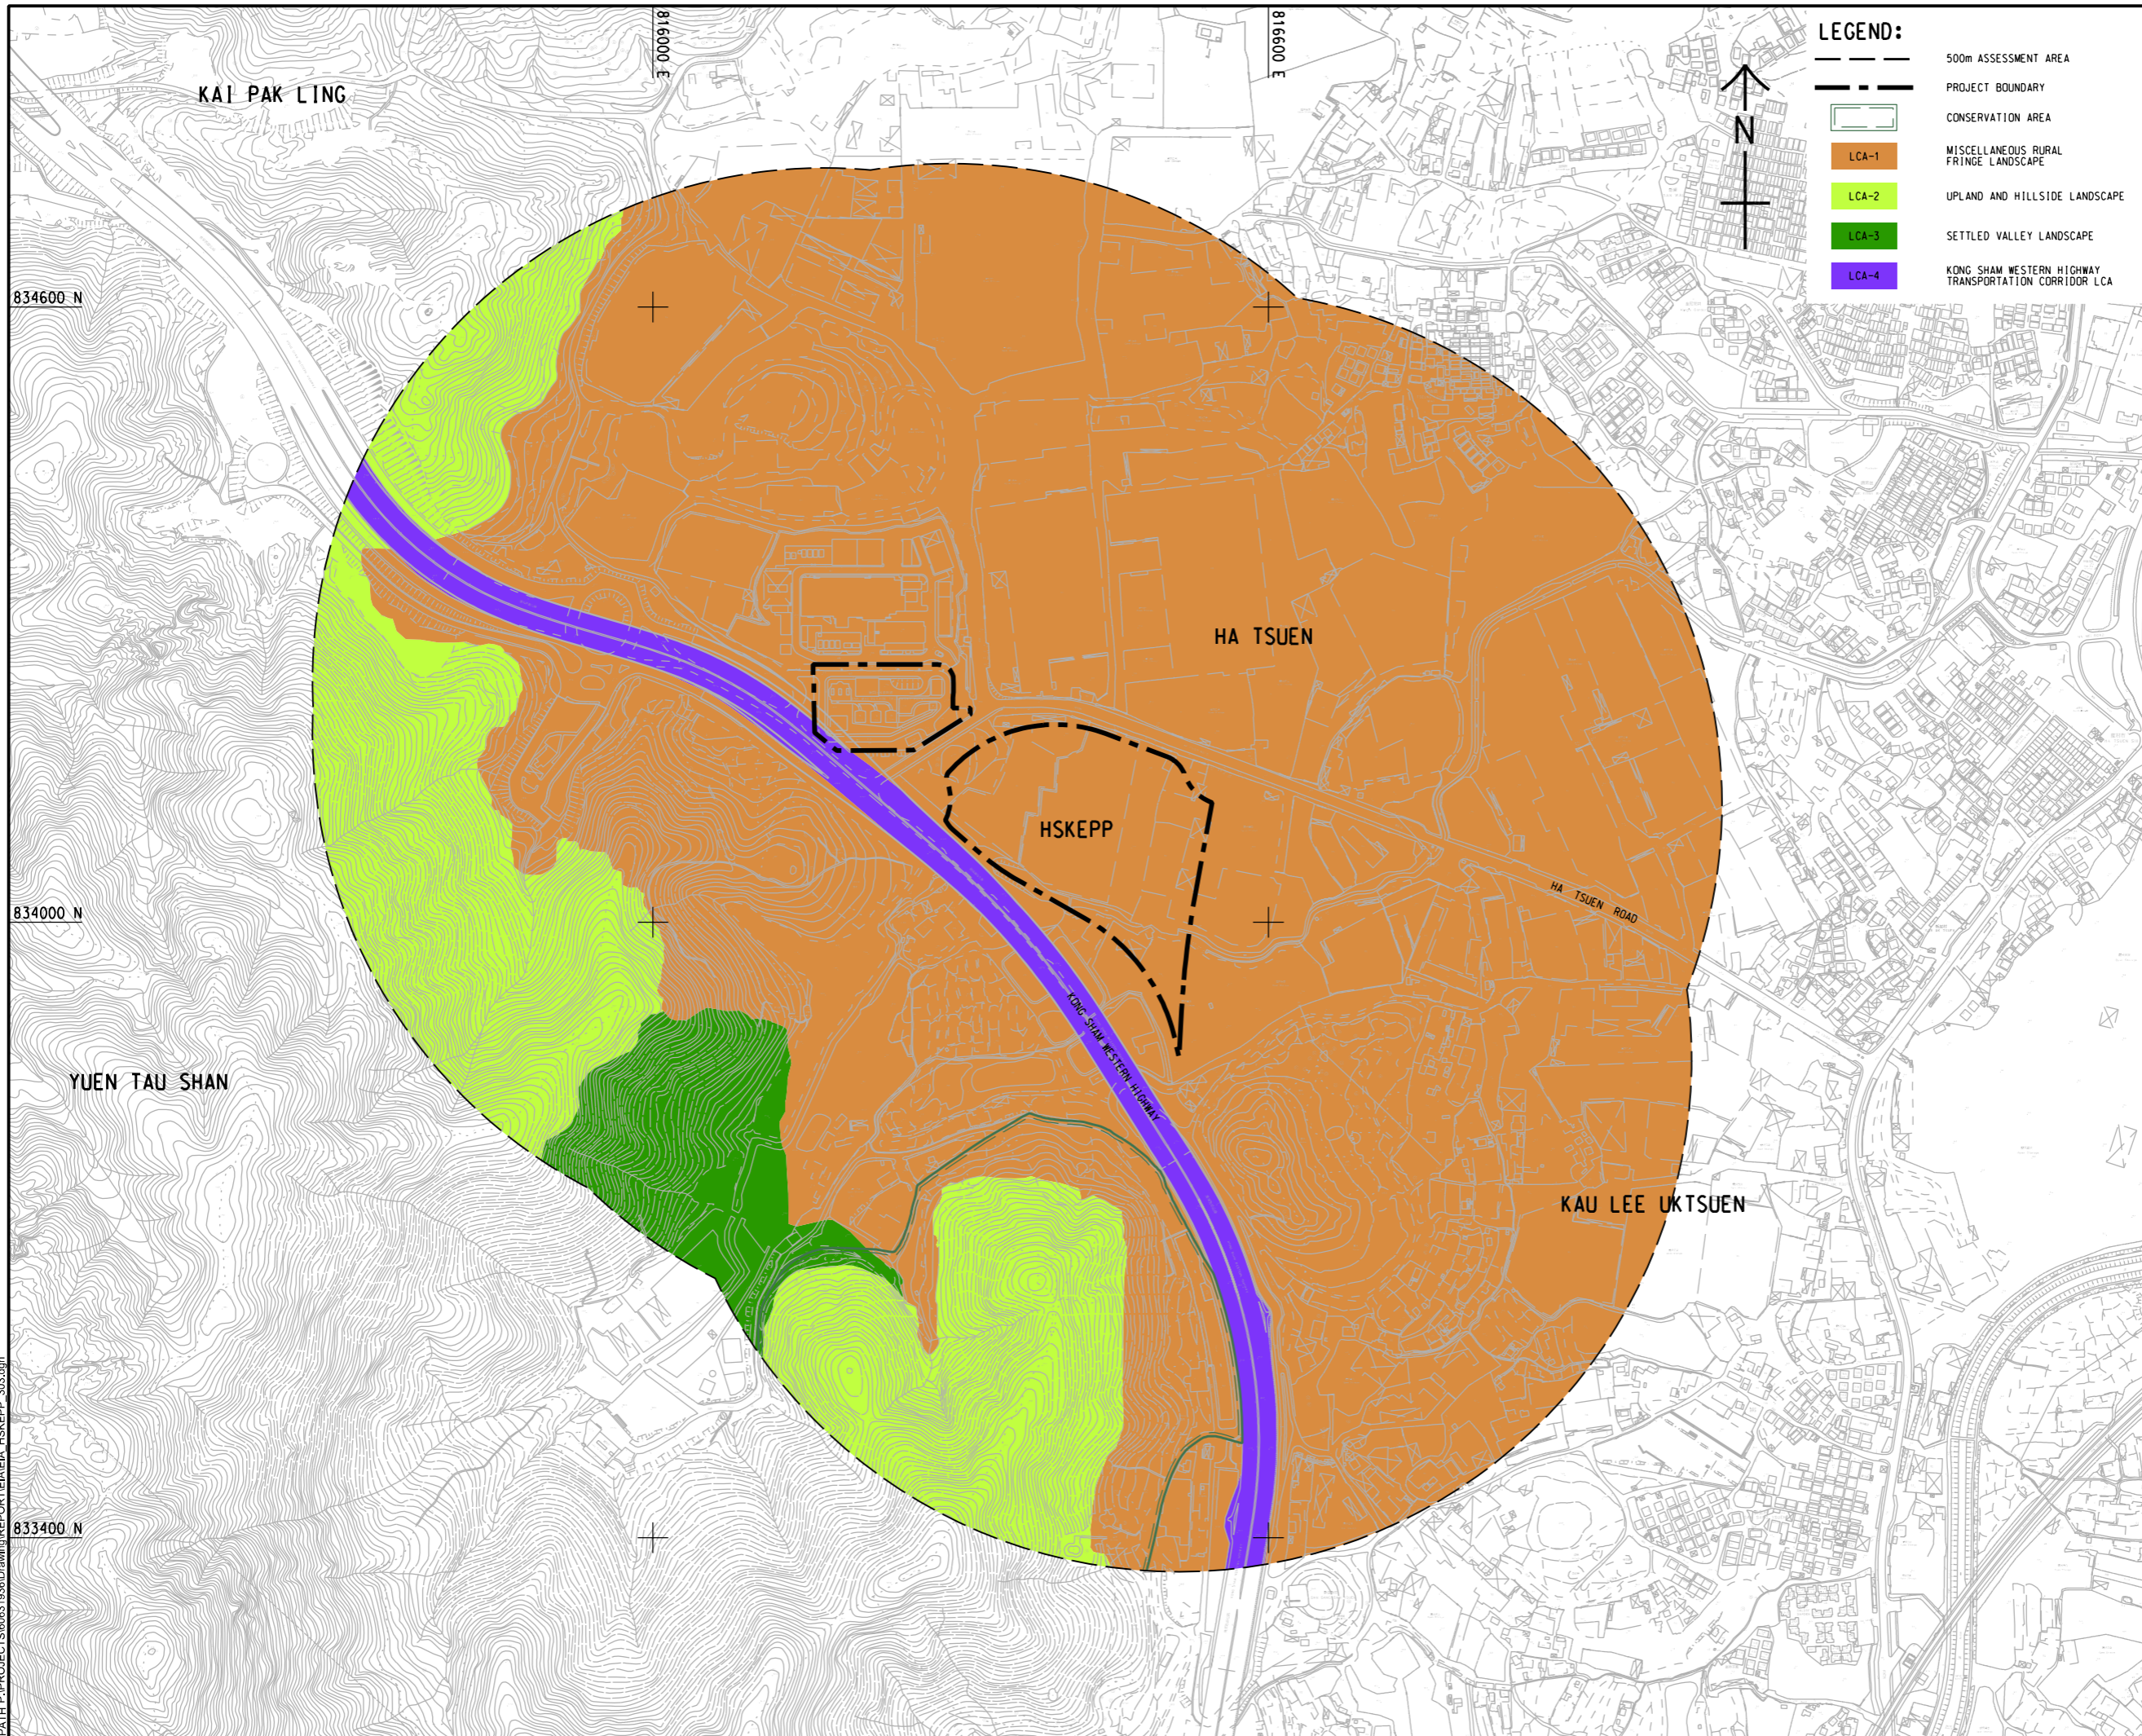

LEGEND:

- 500m ASSESSMENT AREA
- PROJECT BOUNDARY
- CONSERVATION AREA
- LCA-1 MISCELLANEOUS RURAL FRINGE LANDSCAPE
- LCA-2 UPLAND AND HILLSIDE LANDSCAPE
- LCA-3 SETTLED VALLEY LANDSCAPE
- LCA-4 KONG SHAM WESTERN HIGHWAY TRANSPORTATION CORRIDOR LCA

AECOM

PROJECT
 HUNG SHUI KIU EFFLUENT POLISHING PLANT AND YUEN LONG SOUTH EFFLUENT POLISHING PLANT - INVESTIGATION

CLIENT
 渠務署
 Drainage Services Department

CONSULTANT
 AECOM Asia Company Ltd.
 www.aecom.com

SUB-CONSULTANTS

ISSUE/REVISION

IR	DATE	DESCRIPTION	CHK.

STATUS

SCALE **DIMENSION UNIT**

A1 1 : 3000 METRES

KEY PLAN

PROJECT NO. **CONTRACT NO.**

60631936 CE 6/2019 (DS)

SHEET TITLE

LANDSCAPE CHARACTER AREAS WITH DEVELOPMENT PROPOSAL OVERLAID

SHEET NUMBER

60631936/EIA/HSKEPP/FIGURE 9.5

This drawing has been prepared for the use of AECOM's client. It may not be used, modified, reproduced or relied upon by third parties, except as agreed by AECOM or as required by law. AECOM accepts no responsibility, and denies any liability whatsoever, for any part that is used or relied on in this drawing without AECOM's express written consent. All measurements must be obtained from the stated dimensions.