


ISO A1 594mm x 841mm
 Approved:
 Checked: 834600 N
 Designer:
 Project Management Initials: 834000 N
 833400 N
 Plot File by: ZHUCC
 PATH: P:\PROJECTS\60631936\Drawings\REPORTS\EM&A_HSKEPP_741.dgn

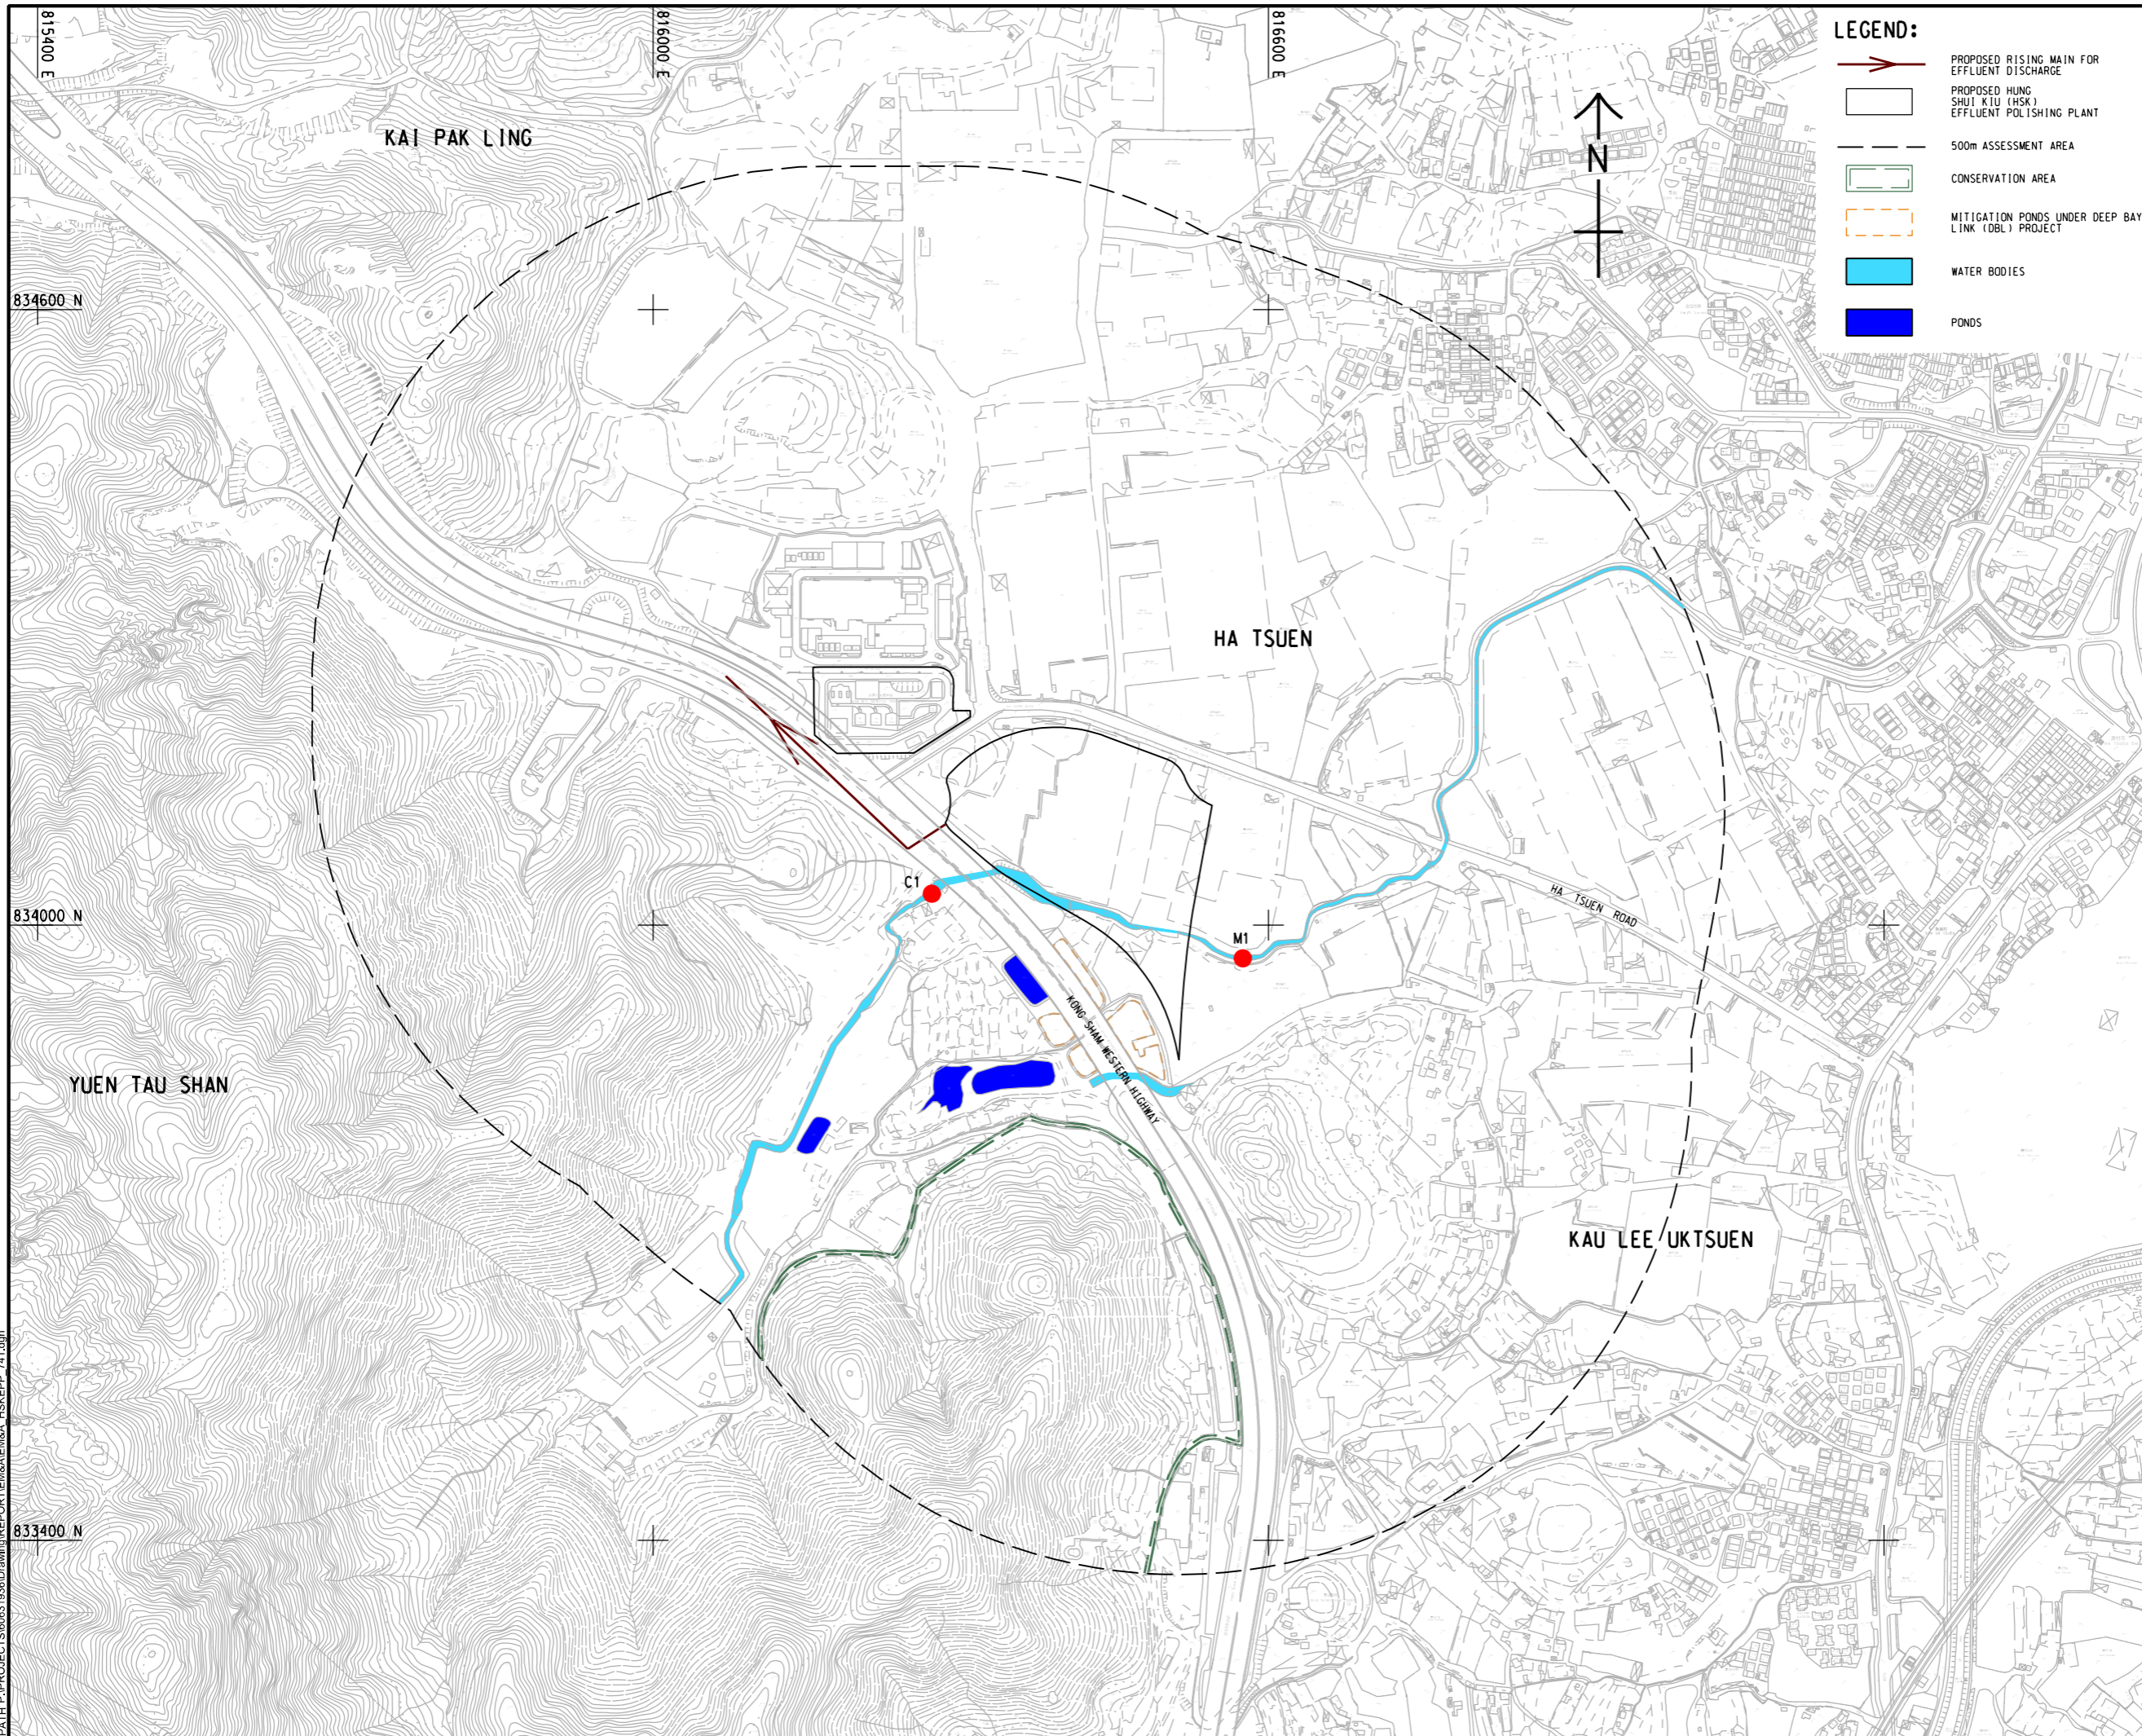

LEGEND:

- PROPOSED RISING MAIN FOR EFFLUENT DISCHARGE
- PROPOSED HUNG SHUI KIU (HSK) EFFLUENT POLISHING PLANT
- - - 500m ASSESSMENT AREA
- CONSERVATION AREA
- MITIGATION PONDS UNDER DEEP BAY LINK (DBL) PROJECT
- WATER BODIES
- PONDS

AECOM

PROJECT
 HUNG SHUI KIU EFFLUENT POLISHING PLANT AND YUEN LONG SOUTH EFFLUENT POLISHING PLANT - INVESTIGATION

CLIENT
 渠務署
 Drainage Services Department

CONSULTANT
 AECOM Asia Company Ltd.
 www.aecom.com

SUB-CONSULTANTS

ISSUE/REVISION

IR	DATE	DESCRIPTION	CHK.

STATUS

SCALE **DIMENSION UNIT**

A1 1 : 3000 METRES

KEY PLAN

PROJECT NO. **CONTRACT NO.**

60631936 CE 6/2019 (DS)

SHEET TITLE

LOCATIONS OF WATER QUALITY MONITORING STATIONS FOR CONSTRUCTION PHASE

SHEET NUMBER

60631936/EM&A/HSKEPP/FIGURE 4.1

This drawing has been prepared for the use of AECOM's client. It may not be used, modified, reproduced or relied upon by third parties, except as agreed by AECOM or as required by law. AECOM accepts no responsibility, and does not warrant, for any part, that uses or relies on this drawing without AECOM's express written consent. All measurements must be obtained from the stated dimensions.