



Date : 23/12/2021
 Filename : \\hkwn2000at16_SDE\7 - Projects\Project_H321_Env\2535551-2535600\2535551A - Fanning Golf Course\5. Deliverables\5. EIA\Fig\working\Fig 4.6.3 - Location Of Direct Mitigation Measure_202112

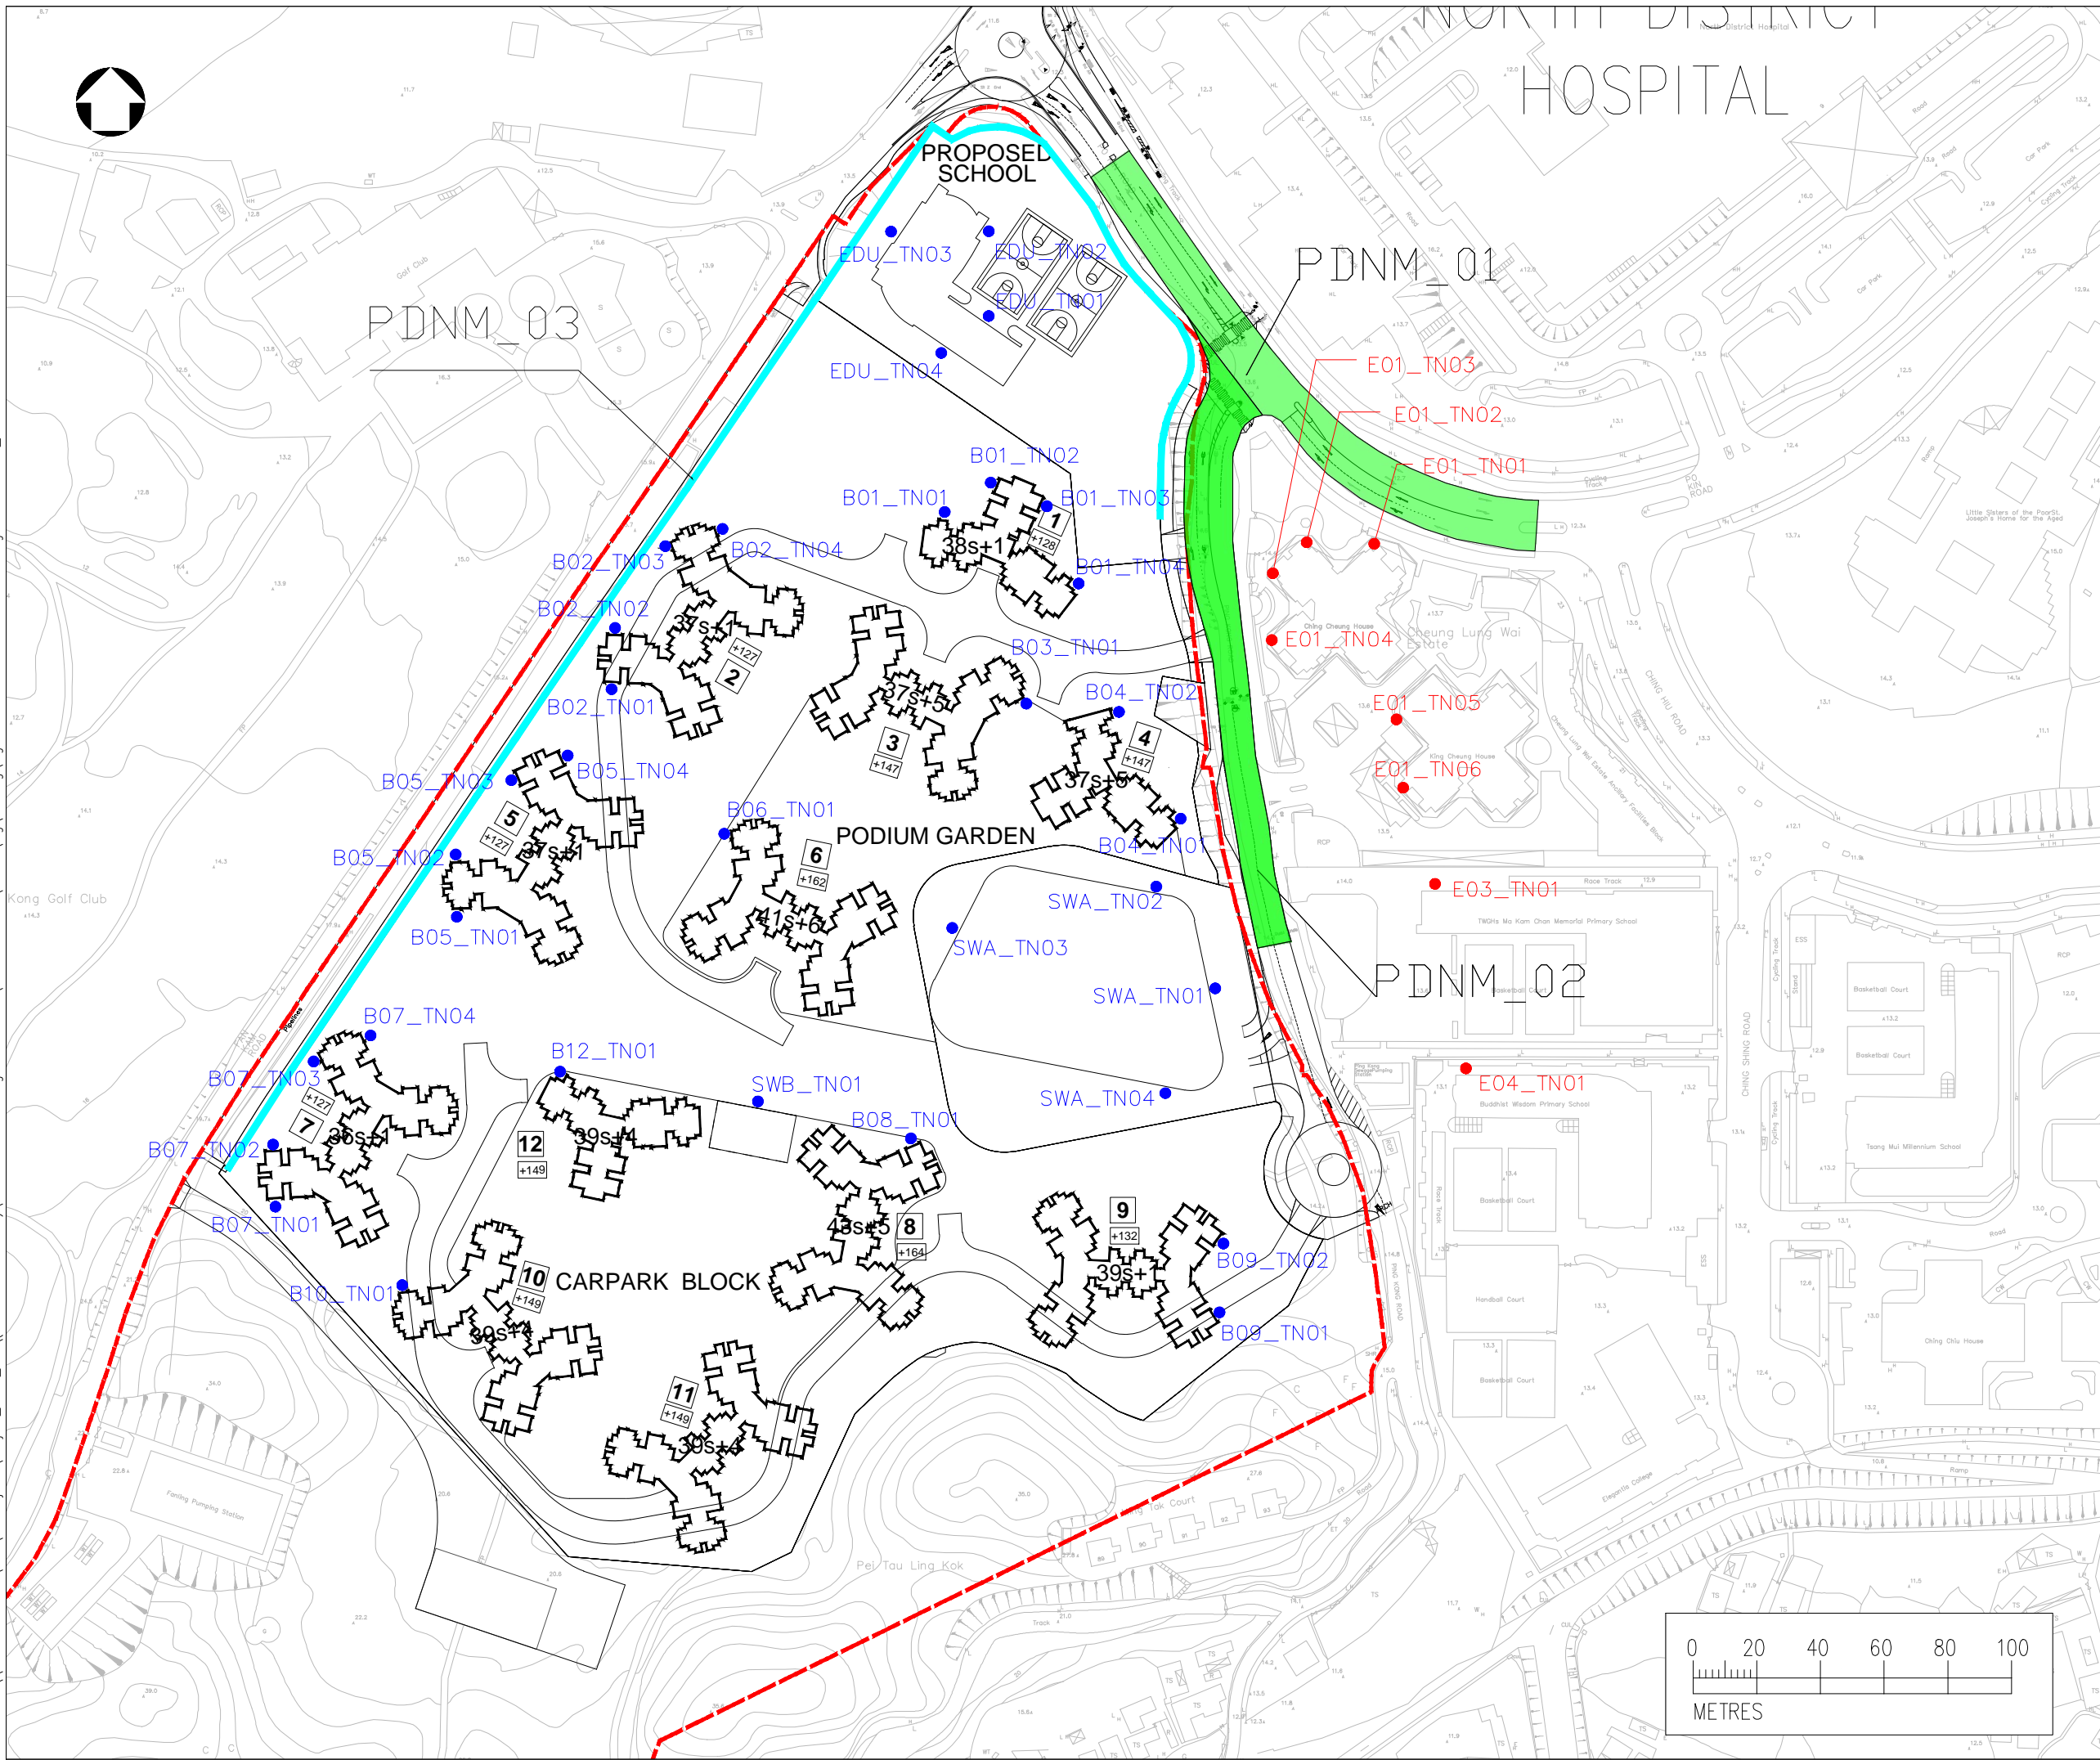

- NOTES :
1. ALL DIMENSIONS ARE IN MILLIMETRES UNLESS OTHERWISE STATED.
 2. ALL LEVELS ARE IN METRES (M) AND RELATIVE TO HONG KONG PRINCIPAL DATUM (mPD).
- LEGEND :
- PROJECT BOUNDARY
 - LOW NOISE ROAD SURFACING
 - 7m HIGH VERTICAL BARRIER
 - EXISTING NOISE ASSESSMENT POINT
 - PLANNED NOISE ASSESSMENT POINT

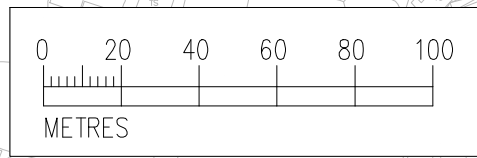


| Rev | Description | By | Date |
|--|-------------|----------|------|
| Consultant | | | |
| | | | |
| Project title | | | |
| AGREEMENT NO. CE17/2019 (CE) TECHNICAL STUDY ON PARTIAL DEVELOPMENT OF FANLING GOLF COURSE SITE - FEASIBILITY STUDY | | | |
| Drawing title | | | |
| LOCATIONS OF CONSIDERED DIRECT MITIGATION MEASURES | | | |
| Drawing no. | | Rev. | |
| AL | | 4 | |
| Date | Checked | Approved | |
| 12/2021 | CCK | DL | |
| Scale | Status | | |
| AS SHOWN | - | | |

© COPYRIGHT RESERVED

土木工程拓展署
 CIVIL ENGINEERING AND DEVELOPMENT
 DEPARTMENT
 NORTH DEVELOPMENT OFFICE

Date : 23/12/2021
 Filename : \\hkwn2000at16\SDE\7 - Projects\Project_H321_Env\2535551 - Fanning Golf Course\5 - Deliverables\5 - EIA\Fig\working\Fig 4.6.3 - Location Of Direct Mitigation Measure_202112

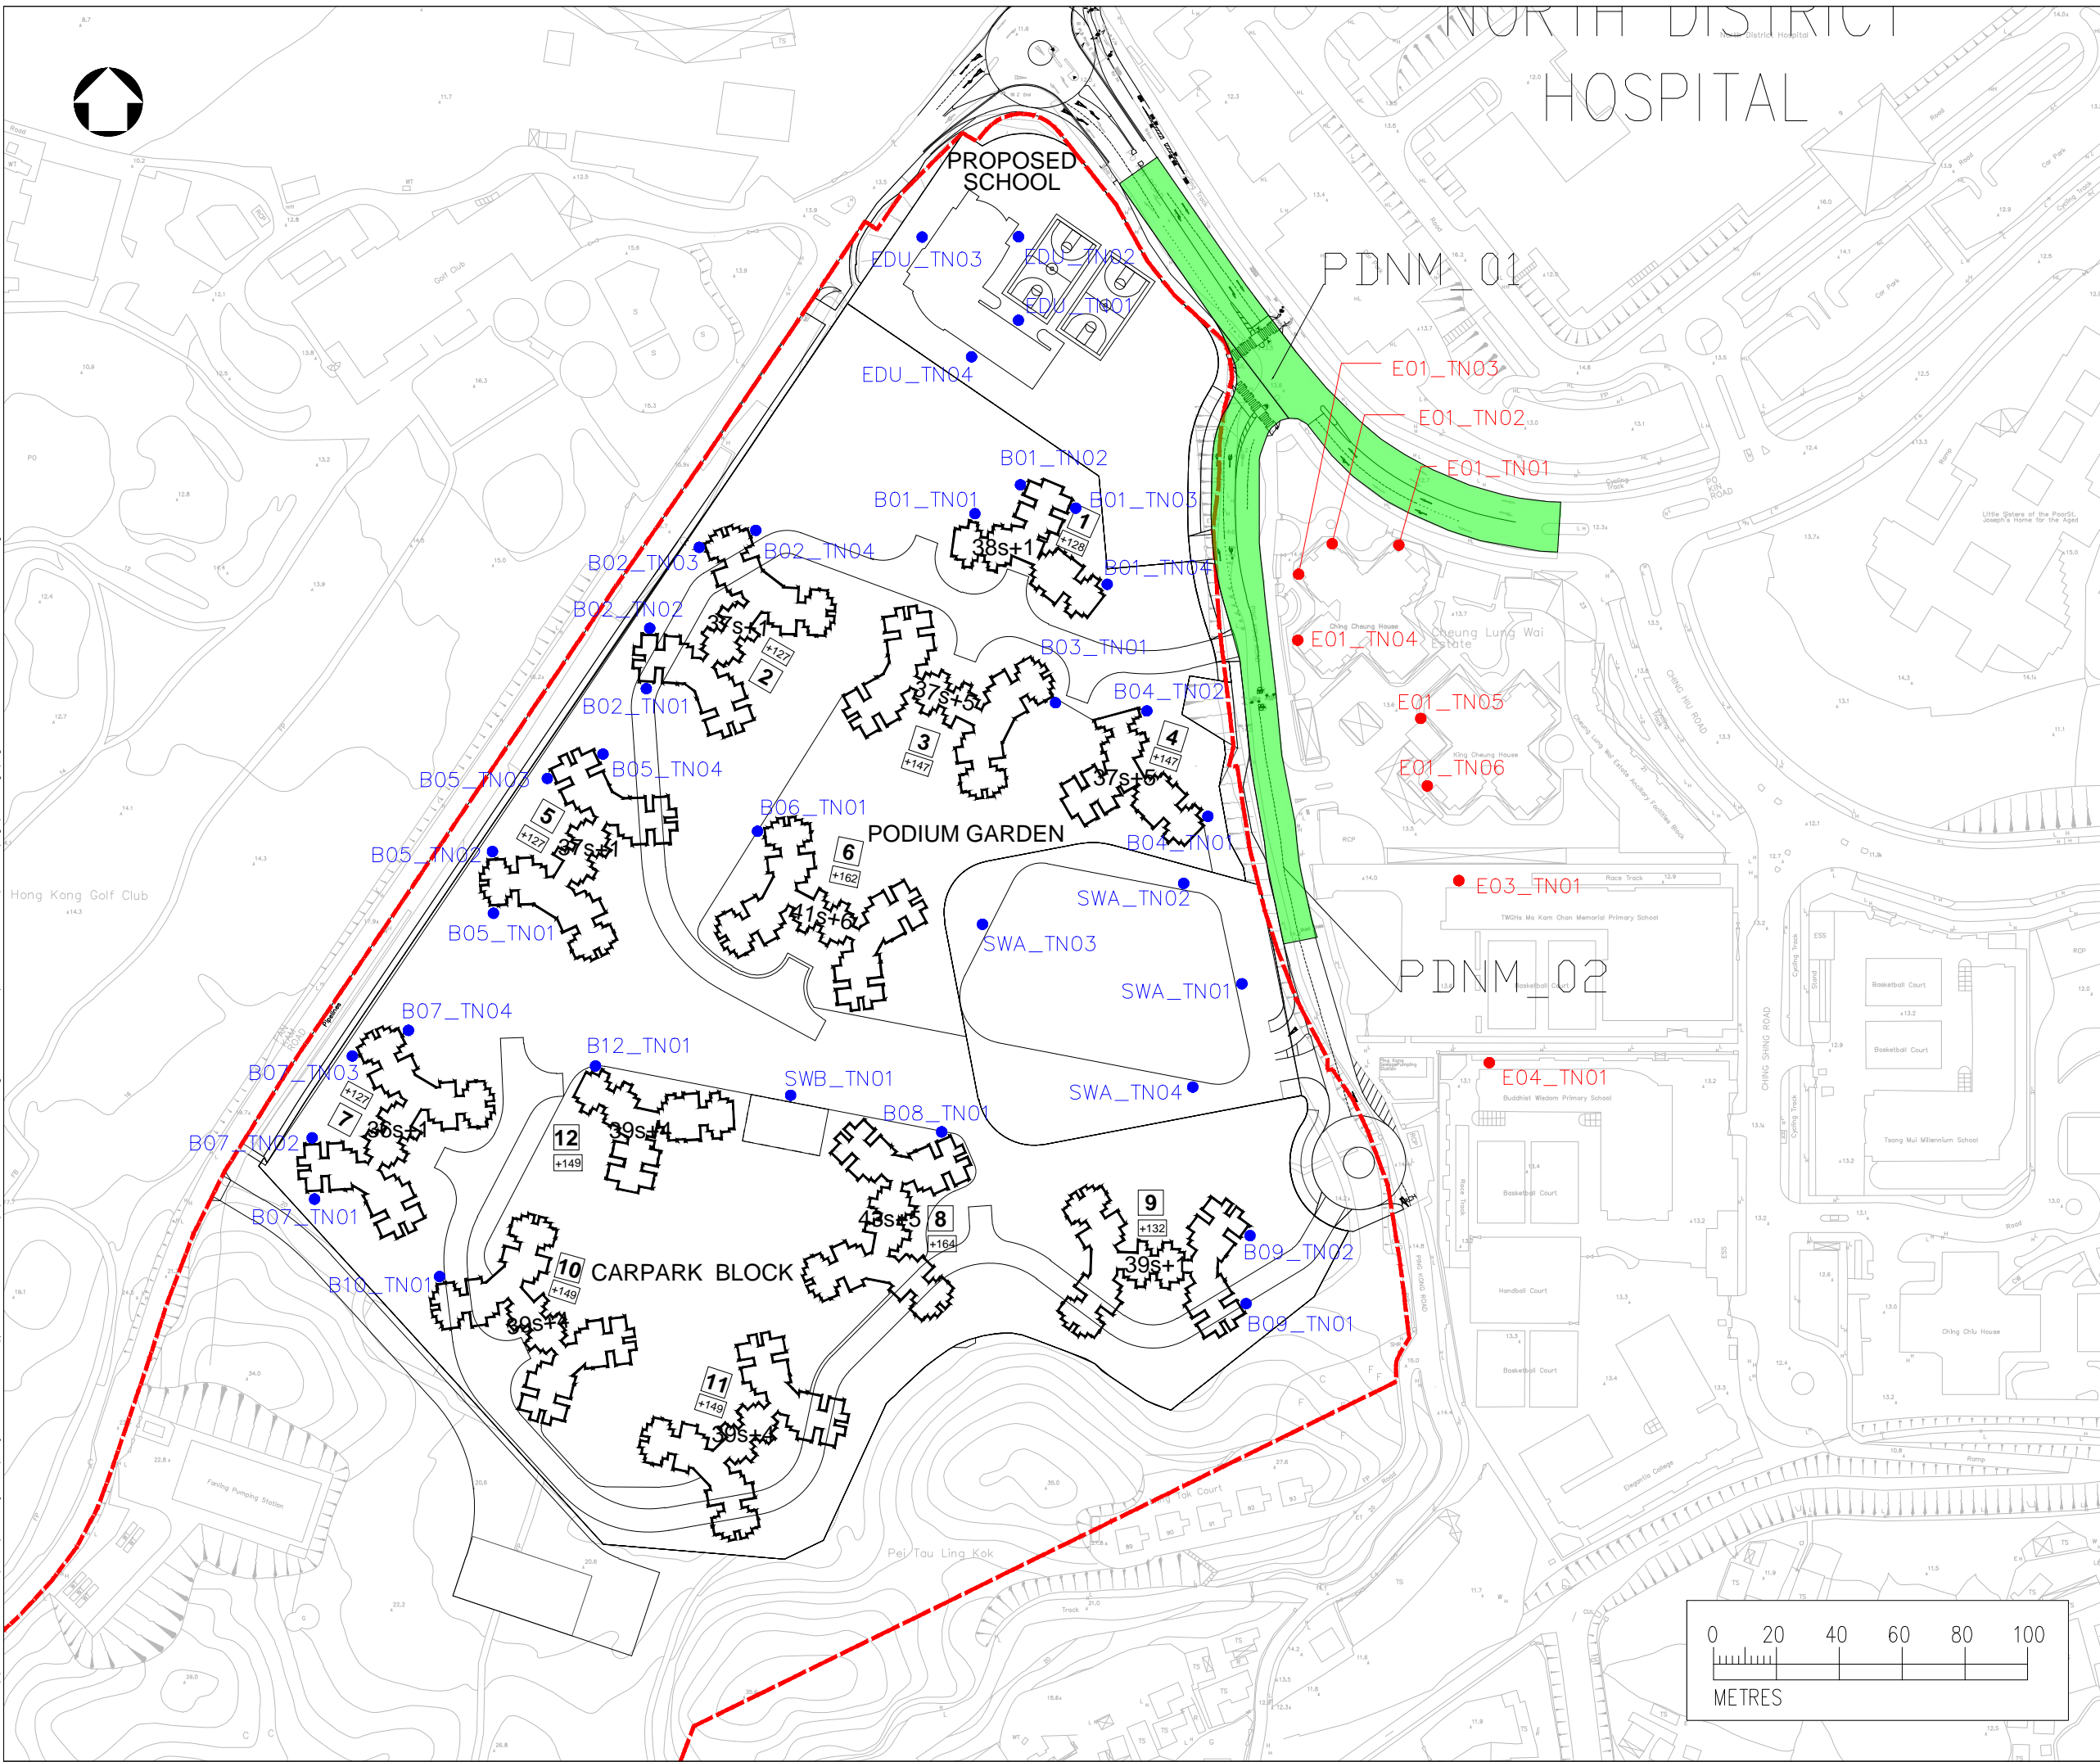


NOTES :

1. ALL DIMENSIONS ARE IN MILLIMETRES UNLESS OTHERWISE STATED.
2. ALL LEVELS ARE IN METRES (M) AND RELATIVE TO HONG KONG PRINCIPAL DATUM (mPD).

LEGEND :

- - - PROJECT BOUNDARY
- LOW NOISE ROAD SURFACING
- EXISTING NOISE ASSESSMENT POINT
- PLANNED NOISE ASSESSMENT POINT

| Rev | Description | By | Date |
|---|-------------|---------|----------|
| Consultant | | | |
| | | | |
| Project title | | | |
| AGREEMENT NO. CE17/2019 (CE) TECHNICAL STUDY ON PARTIAL DEVELOPMENT OF FANLING GOLF COURSE SITE - FEASIBILITY STUDY | | | |
| Drawing title | | | |
| LOCATIONS OF ADOPTED DIRECT MITIGATION MEASURES | | | |
| Drawing no. | | Rev. | |
| FIGURE 4.6.3b | | 4 | |
| Drawn | Date | Checked | Approved |
| AL | 12/2021 | CCK | DL |
| Scale | Status | | |
| AS SHOWN | | | |

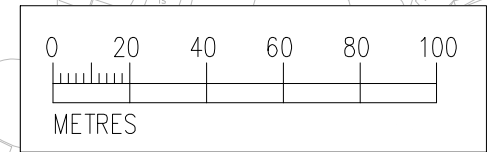

© COPYRIGHT RESERVED

土木工程拓展署
CIVIL ENGINEERING AND DEVELOPMENT DEPARTMENT
 NORTH DEVELOPMENT OFFICE