


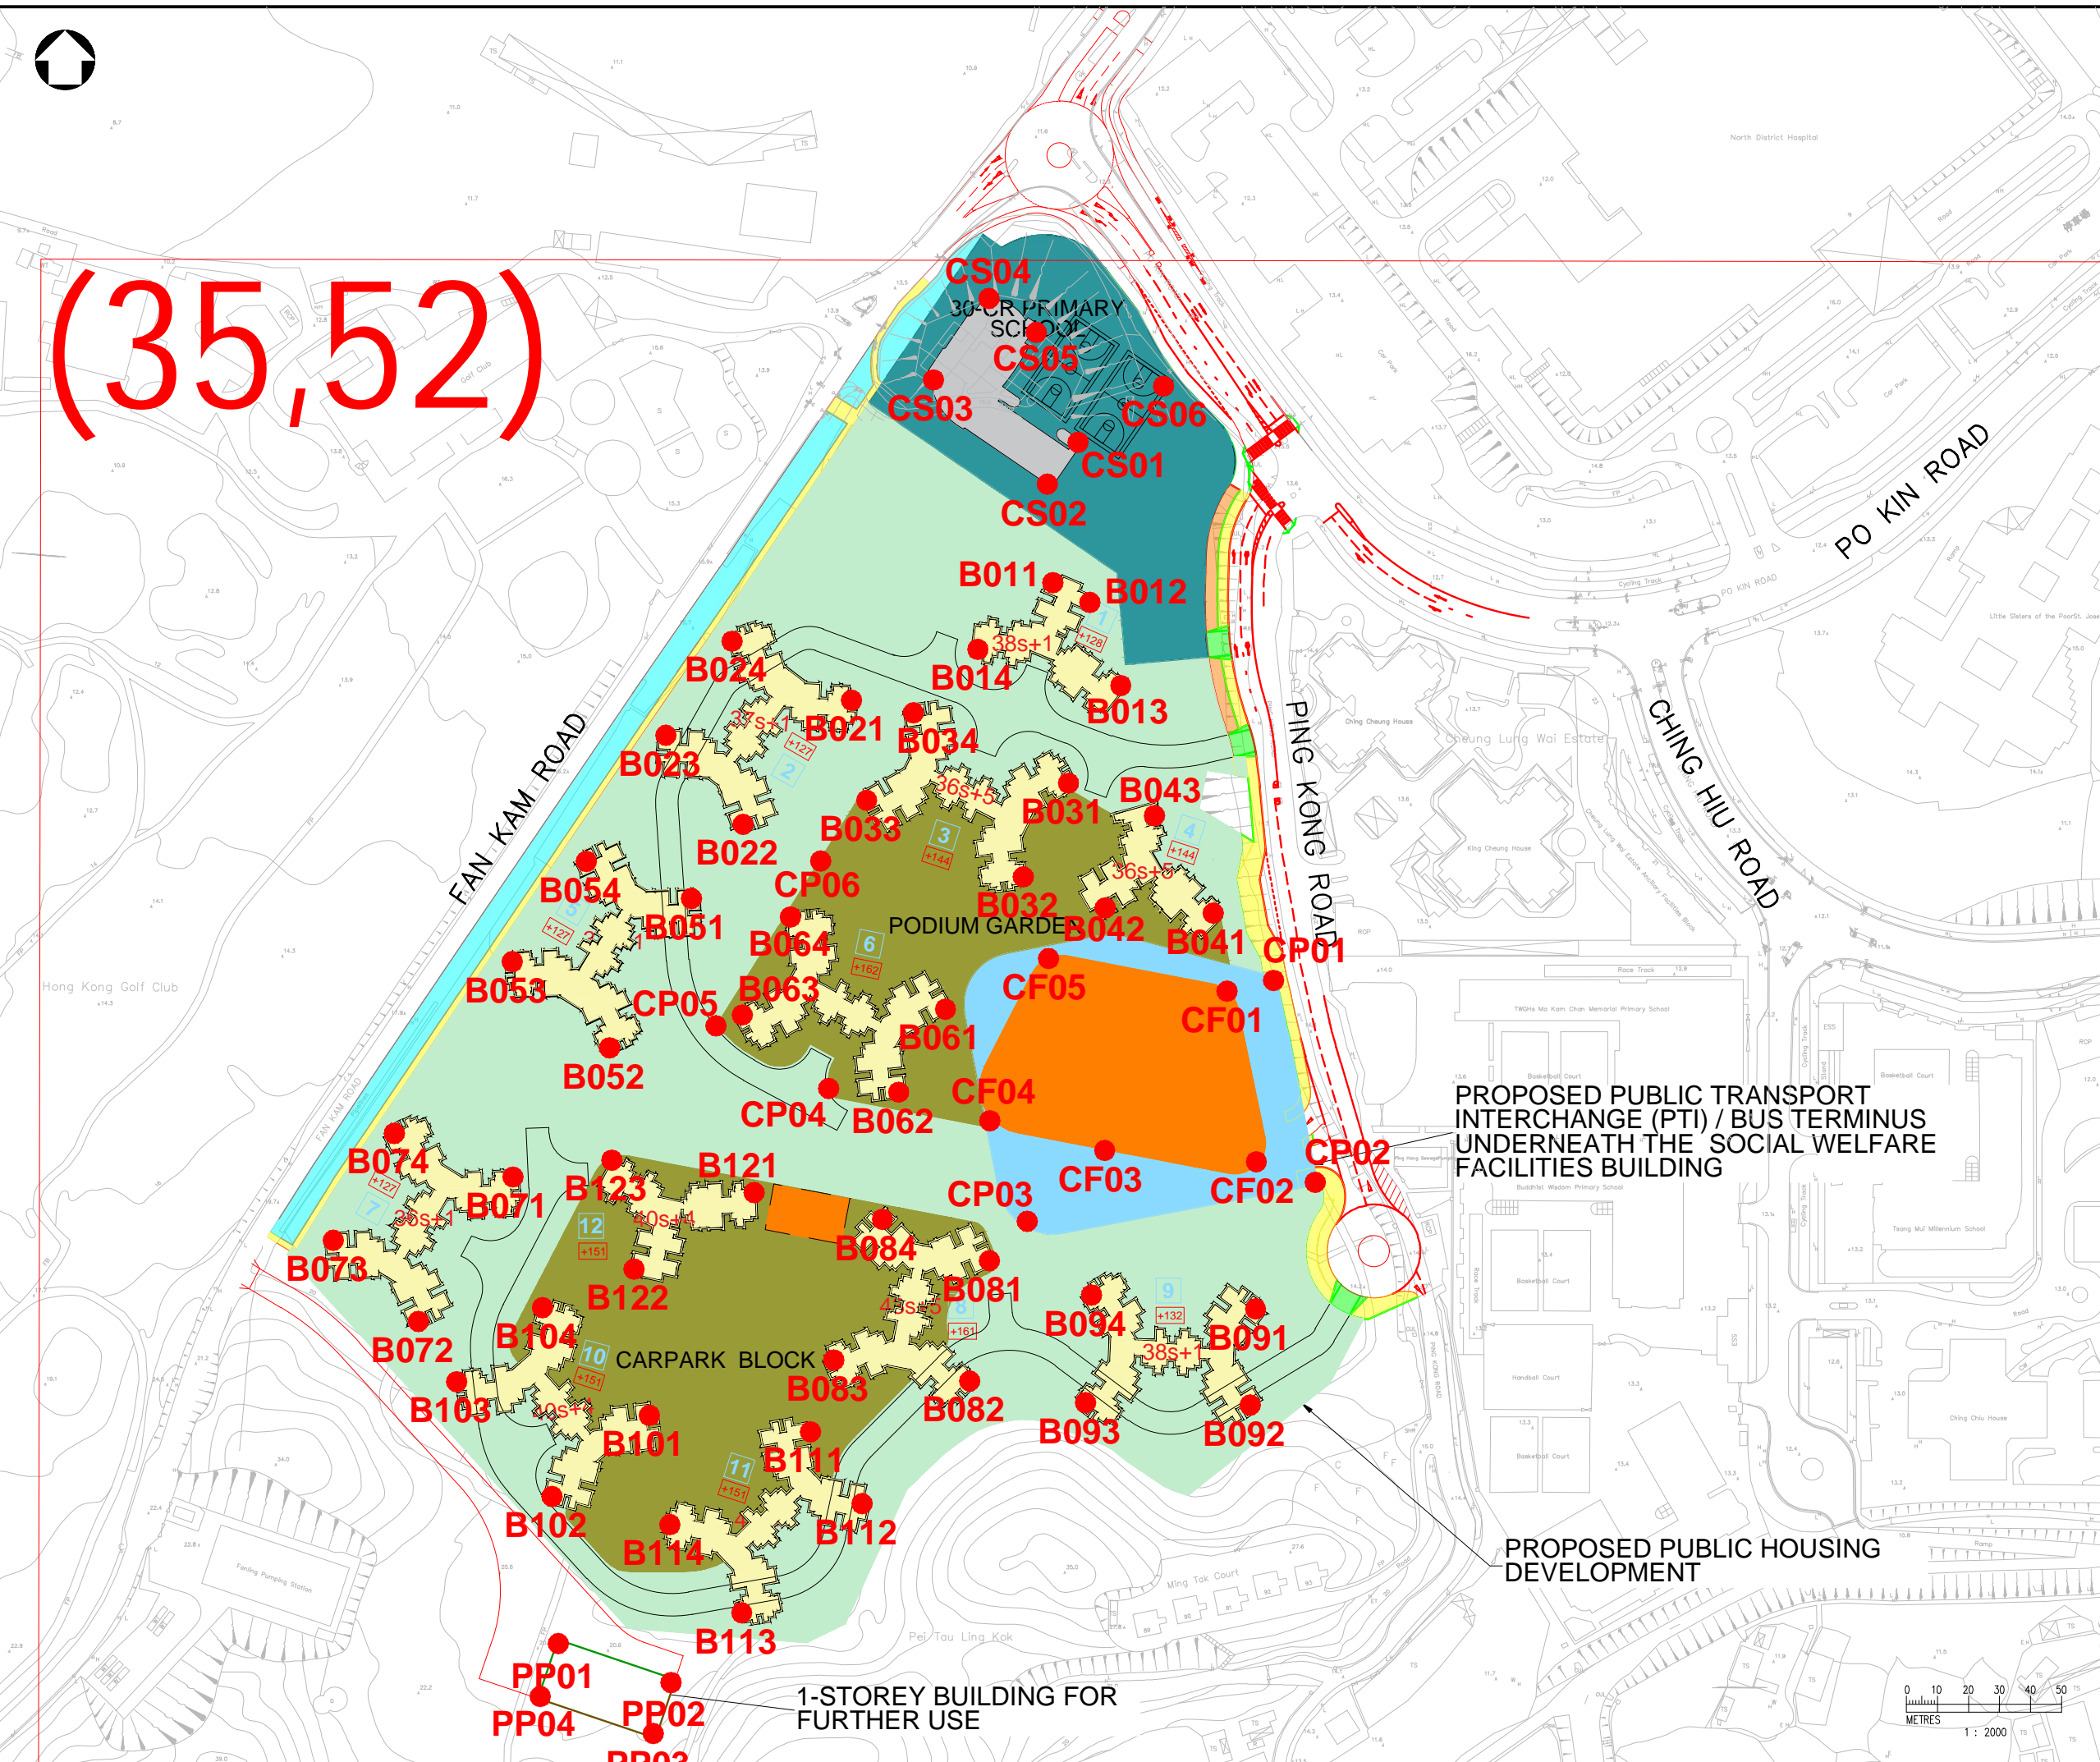

(35,52)

- LEGEND :
- PROPOSED PUBLIC HOUSING DEVELOPMENT
  - PROPOSED PTI
  - PROPOSED SOCIAL WELFARE FACILITIES BUILDING ABOVE PTI
  - PROPOSED 30-CLASSROOM PRIMARY SCHOOL

Date : 2021-04-28  
Filename : W:\7. Projects\Project\_H321\_Env\2535551-2535600\2535551A - Fanling Golf Course\6. Working\3. Air\ZDrawings\CE17\_ENV\_500M\_ASR\_Insite\_SK055rev.dwg



PROPOSED PUBLIC TRANSPORT INTERCHANGE (PTI) / BUS TERMINUS UNDERNEATH THE SOCIAL WELFARE FACILITIES BUILDING

PROPOSED PUBLIC HOUSING DEVELOPMENT

| Rev | Description | By | Date |
|-----|-------------|----|------|
|     |             |    |      |



Project title  
 AGREEMENT NO. CE17/2019 (CE)  
 TECHNICAL STUDY ON PARTIAL DEVELOPMENT OF FANLING GOLF COURSE SITE - FEASIBILITY STUDY

Drawing title  
 LOCATIONS OF REPRESENTATIVE AIR SENSITIVE RECEIVERS (WITHIN DEVELOPMENT AREA)

|                                |                 |               |                |
|--------------------------------|-----------------|---------------|----------------|
| Drawing no. <b>FIGURE 3.2f</b> |                 | Rev.          |                |
| Drawn<br>DH                    | Date<br>APR2021 | Checked<br>MW | Approved<br>DL |
| Scale<br>AS SHOWN              | Status<br>-     |               |                |

© COPYRIGHT RESERVED

土木工程發展部  
 CIVIL ENGINEERING AND DEVELOPMENT DEPARTMENT  
 NORTH DEVELOPMENT OFFICE