




Date : 23/12/2021
Filename : \\Hkknw2000at16\sd\7 - Projects\Project_H321_Env (2535551 - 2535600)\2535551A - Fanning Golf Course\6 - Working\3 - Air\Drawings\CE17_ENV_Noise Barrier 3.4

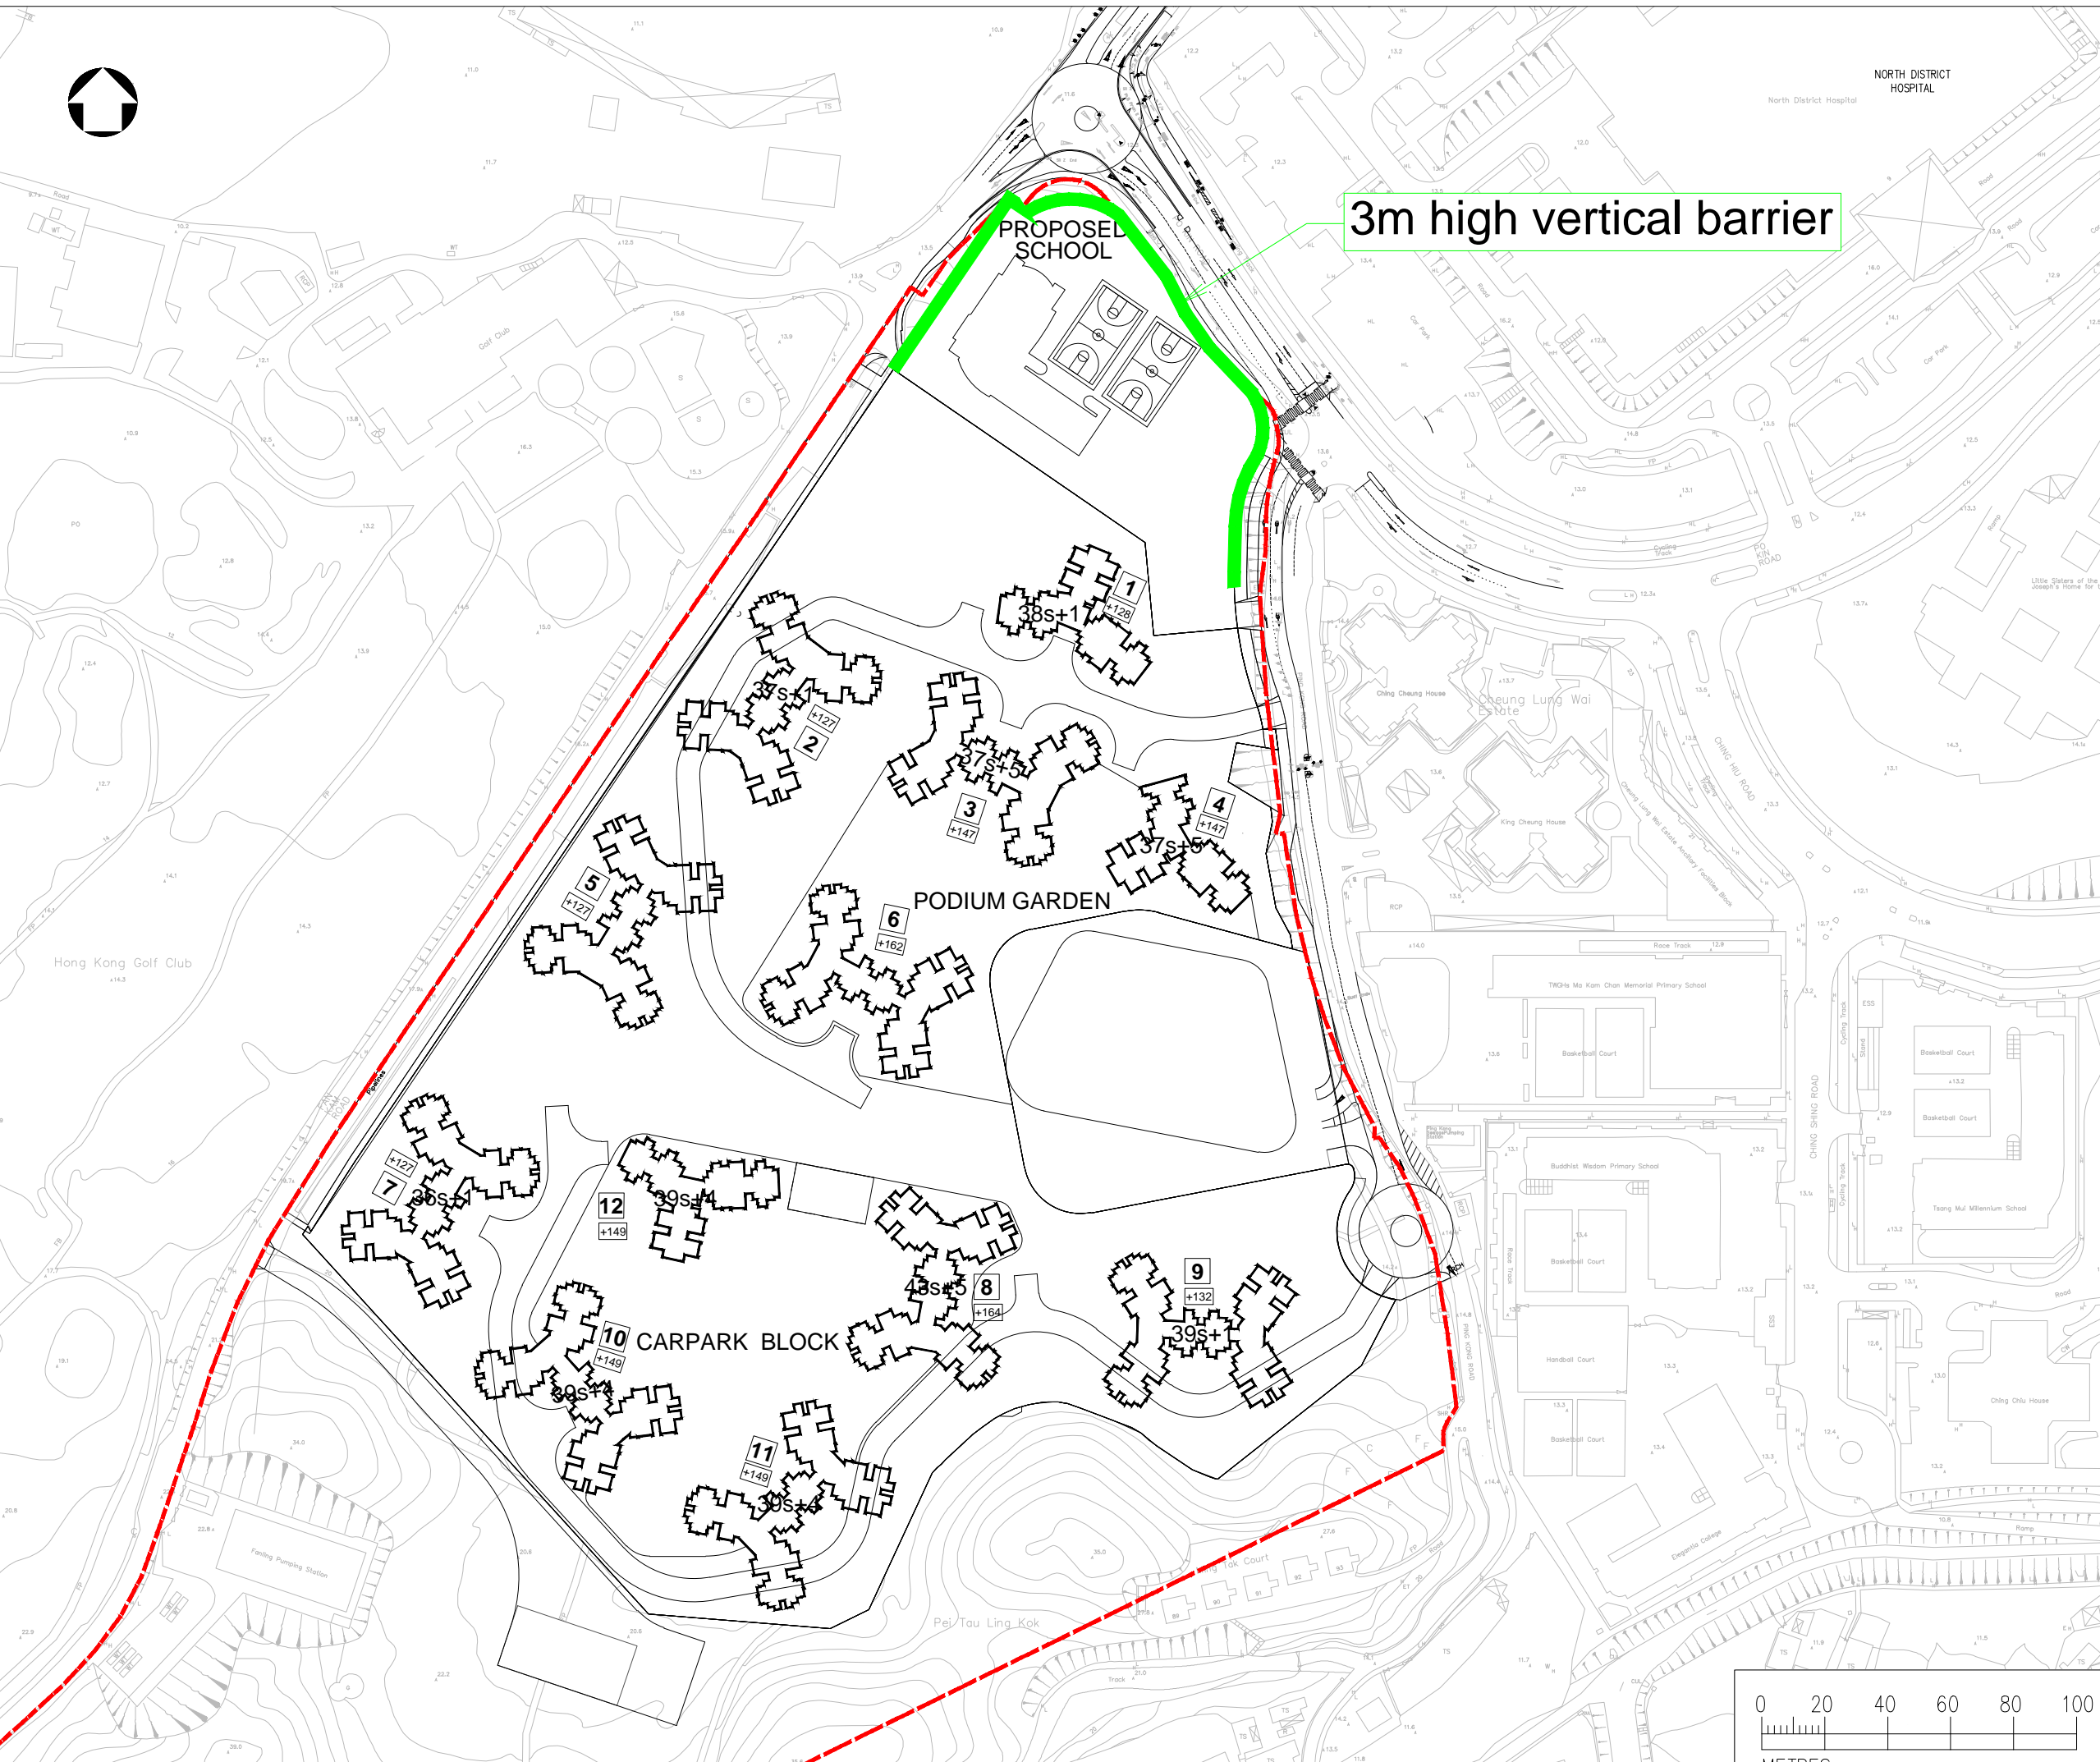


3m high vertical barrier

- NOTES :
1. ALL DIMENSIONS ARE IN MILLIMETRES UNLESS OTHERWISE STATED.
 2. ALL LEVELS ARE IN METRES (M) AND RELATIVE TO HONG KONG PRINCIPAL DATUM (mPD).

LEGEND :

--- PROJECT BOUNDARY

Rev	Description	By	Date
Consultant			
			
Project title			
AGREEMENT NO. CE17/2019 (CE) TECHNICAL STUDY ON PARTIAL DEVELOPMENT OF FANLING GOLF COURSE SITE - FEASIBILITY STUDY			
Drawing title			
LOCATIONS OF TRAFFIC NOISE MITIGATION FOR AIR QUALITY IMPACT ASSESSMENT			
Drawing no. FIGURE 3.4			Rev. 1
Drawn SC	Date 12/2021	Checked CY	Approved DL
Scale AS SHOWN	Status -		

© COPYRIGHT RESERVED



土木工程拓展署
CIVIL ENGINEERING AND DEVELOPMENT DEPARTMENT
NORTH DEVELOPMENT OFFICE

