


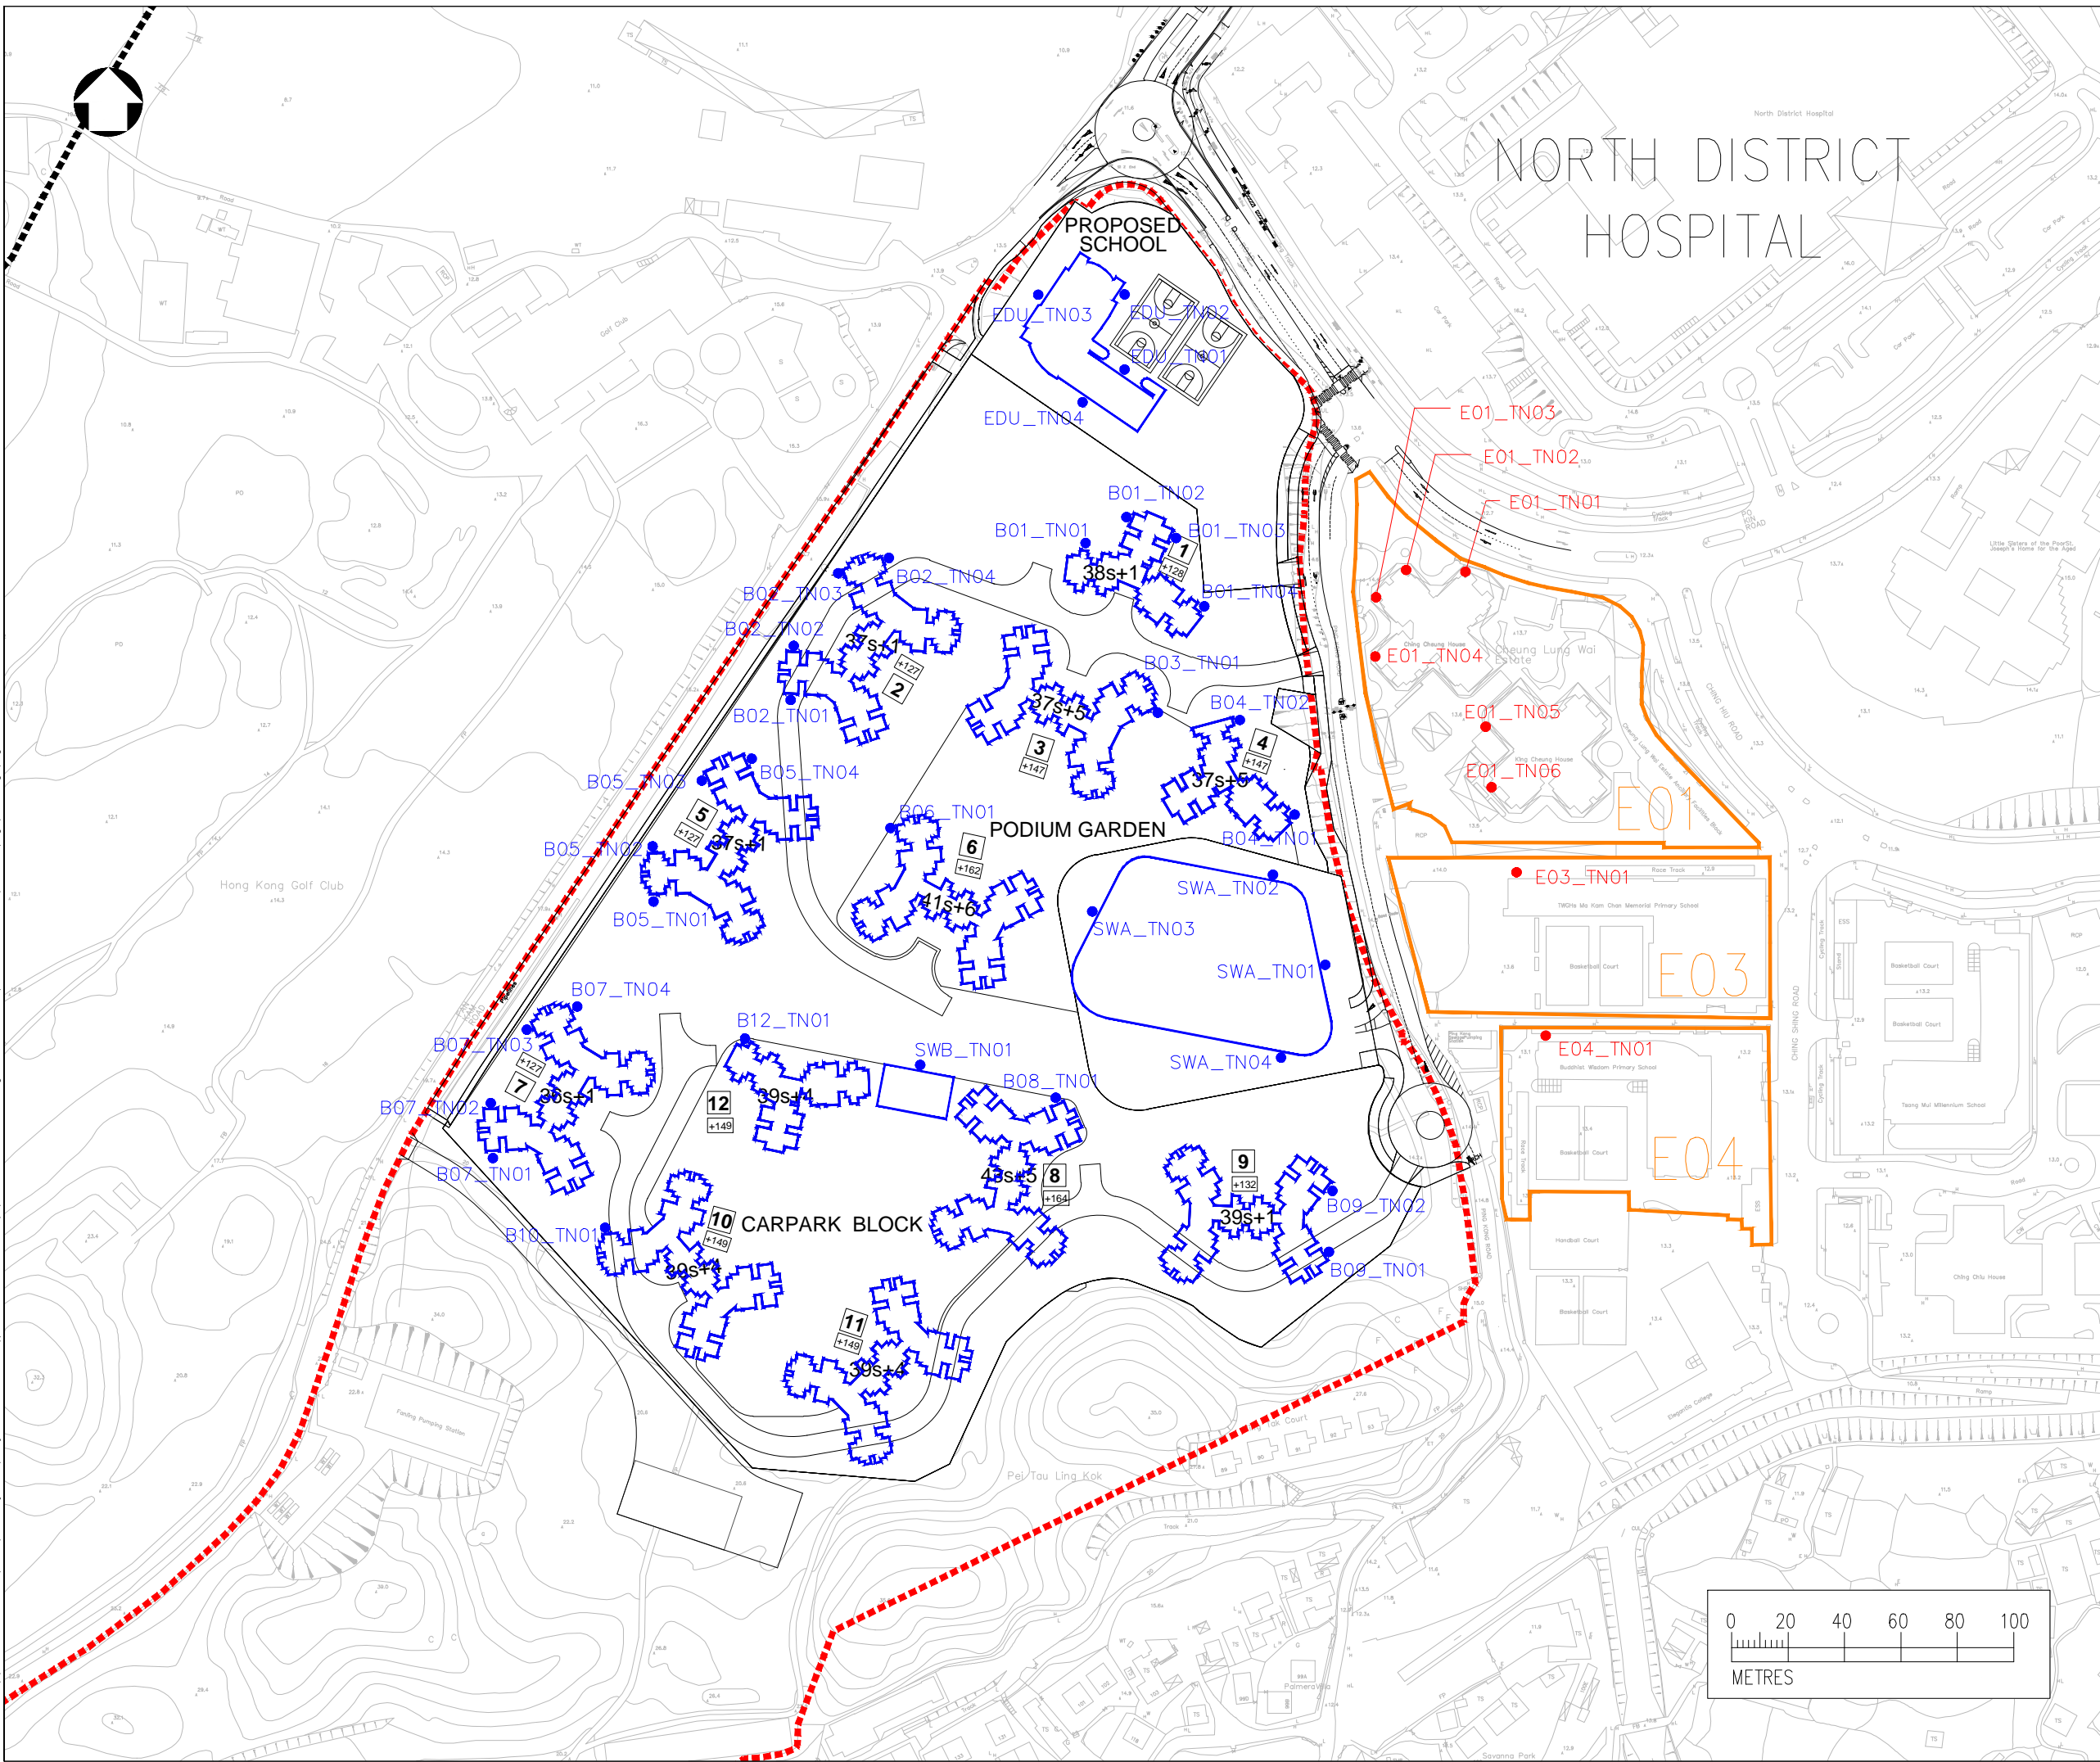

Date : 23/12/2021
 Filename : \\hkwn2000at16\SDE\7 - Projects\Project_H321_Env\2535551-2535600\2535551A - Fanning Golf Course\5 - Deliverables\5 - EIA\Fig\working\Fig 4.6.1 - NAP_202112



- NOTES :
1. ALL DIMENSIONS ARE IN MILLIMETRES UNLESS OTHERWISE STATED.
 2. ALL LEVELS ARE IN METRES (M) AND RELATIVE TO HONG KONG PRINCIPAL DATUM (mPD).
- LEGEND :
- - - - - PROJECT BOUNDARY
 - - - - - 300M ASSESSMENT AREA
 - EXISTING NOISE SENSITIVE RECEIVERS (OUTSIDE PDA)
 - PLANNED NOISE SENSITIVE RECEIVERS (WITHIN PDA)
 - EXISTING NOISE ASSESSMENT POINT
 - PLANNED NOISE ASSESSMENT POINT

Rev	Description	By	Date
Consultant			
			
Project title			
AGREEMENT NO. CE17/2019 (CE) TECHNICAL STUDY ON PARTIAL DEVELOPMENT OF FANLING GOLF COURSE SITE - FEASIBILITY STUDY			
Drawing title			
LOCATION OF REPRESENTATIVE NSRs AND NAPs FOR ROAD TRAFFIC NOISE ASSESSMENT			
Drawing no.		Rev.	
FIGURE 4.6.1		4	
Drawn	Date	Checked	Approved
AL	12/2021	CH	DL
Scale	AS SHOWN	Status	-
© COPYRIGHT RESERVED			
 土木工程拓展署 CIVIL ENGINEERING AND DEVELOPMENT DEPARTMENT NORTH DEVELOPMENT OFFICE			