


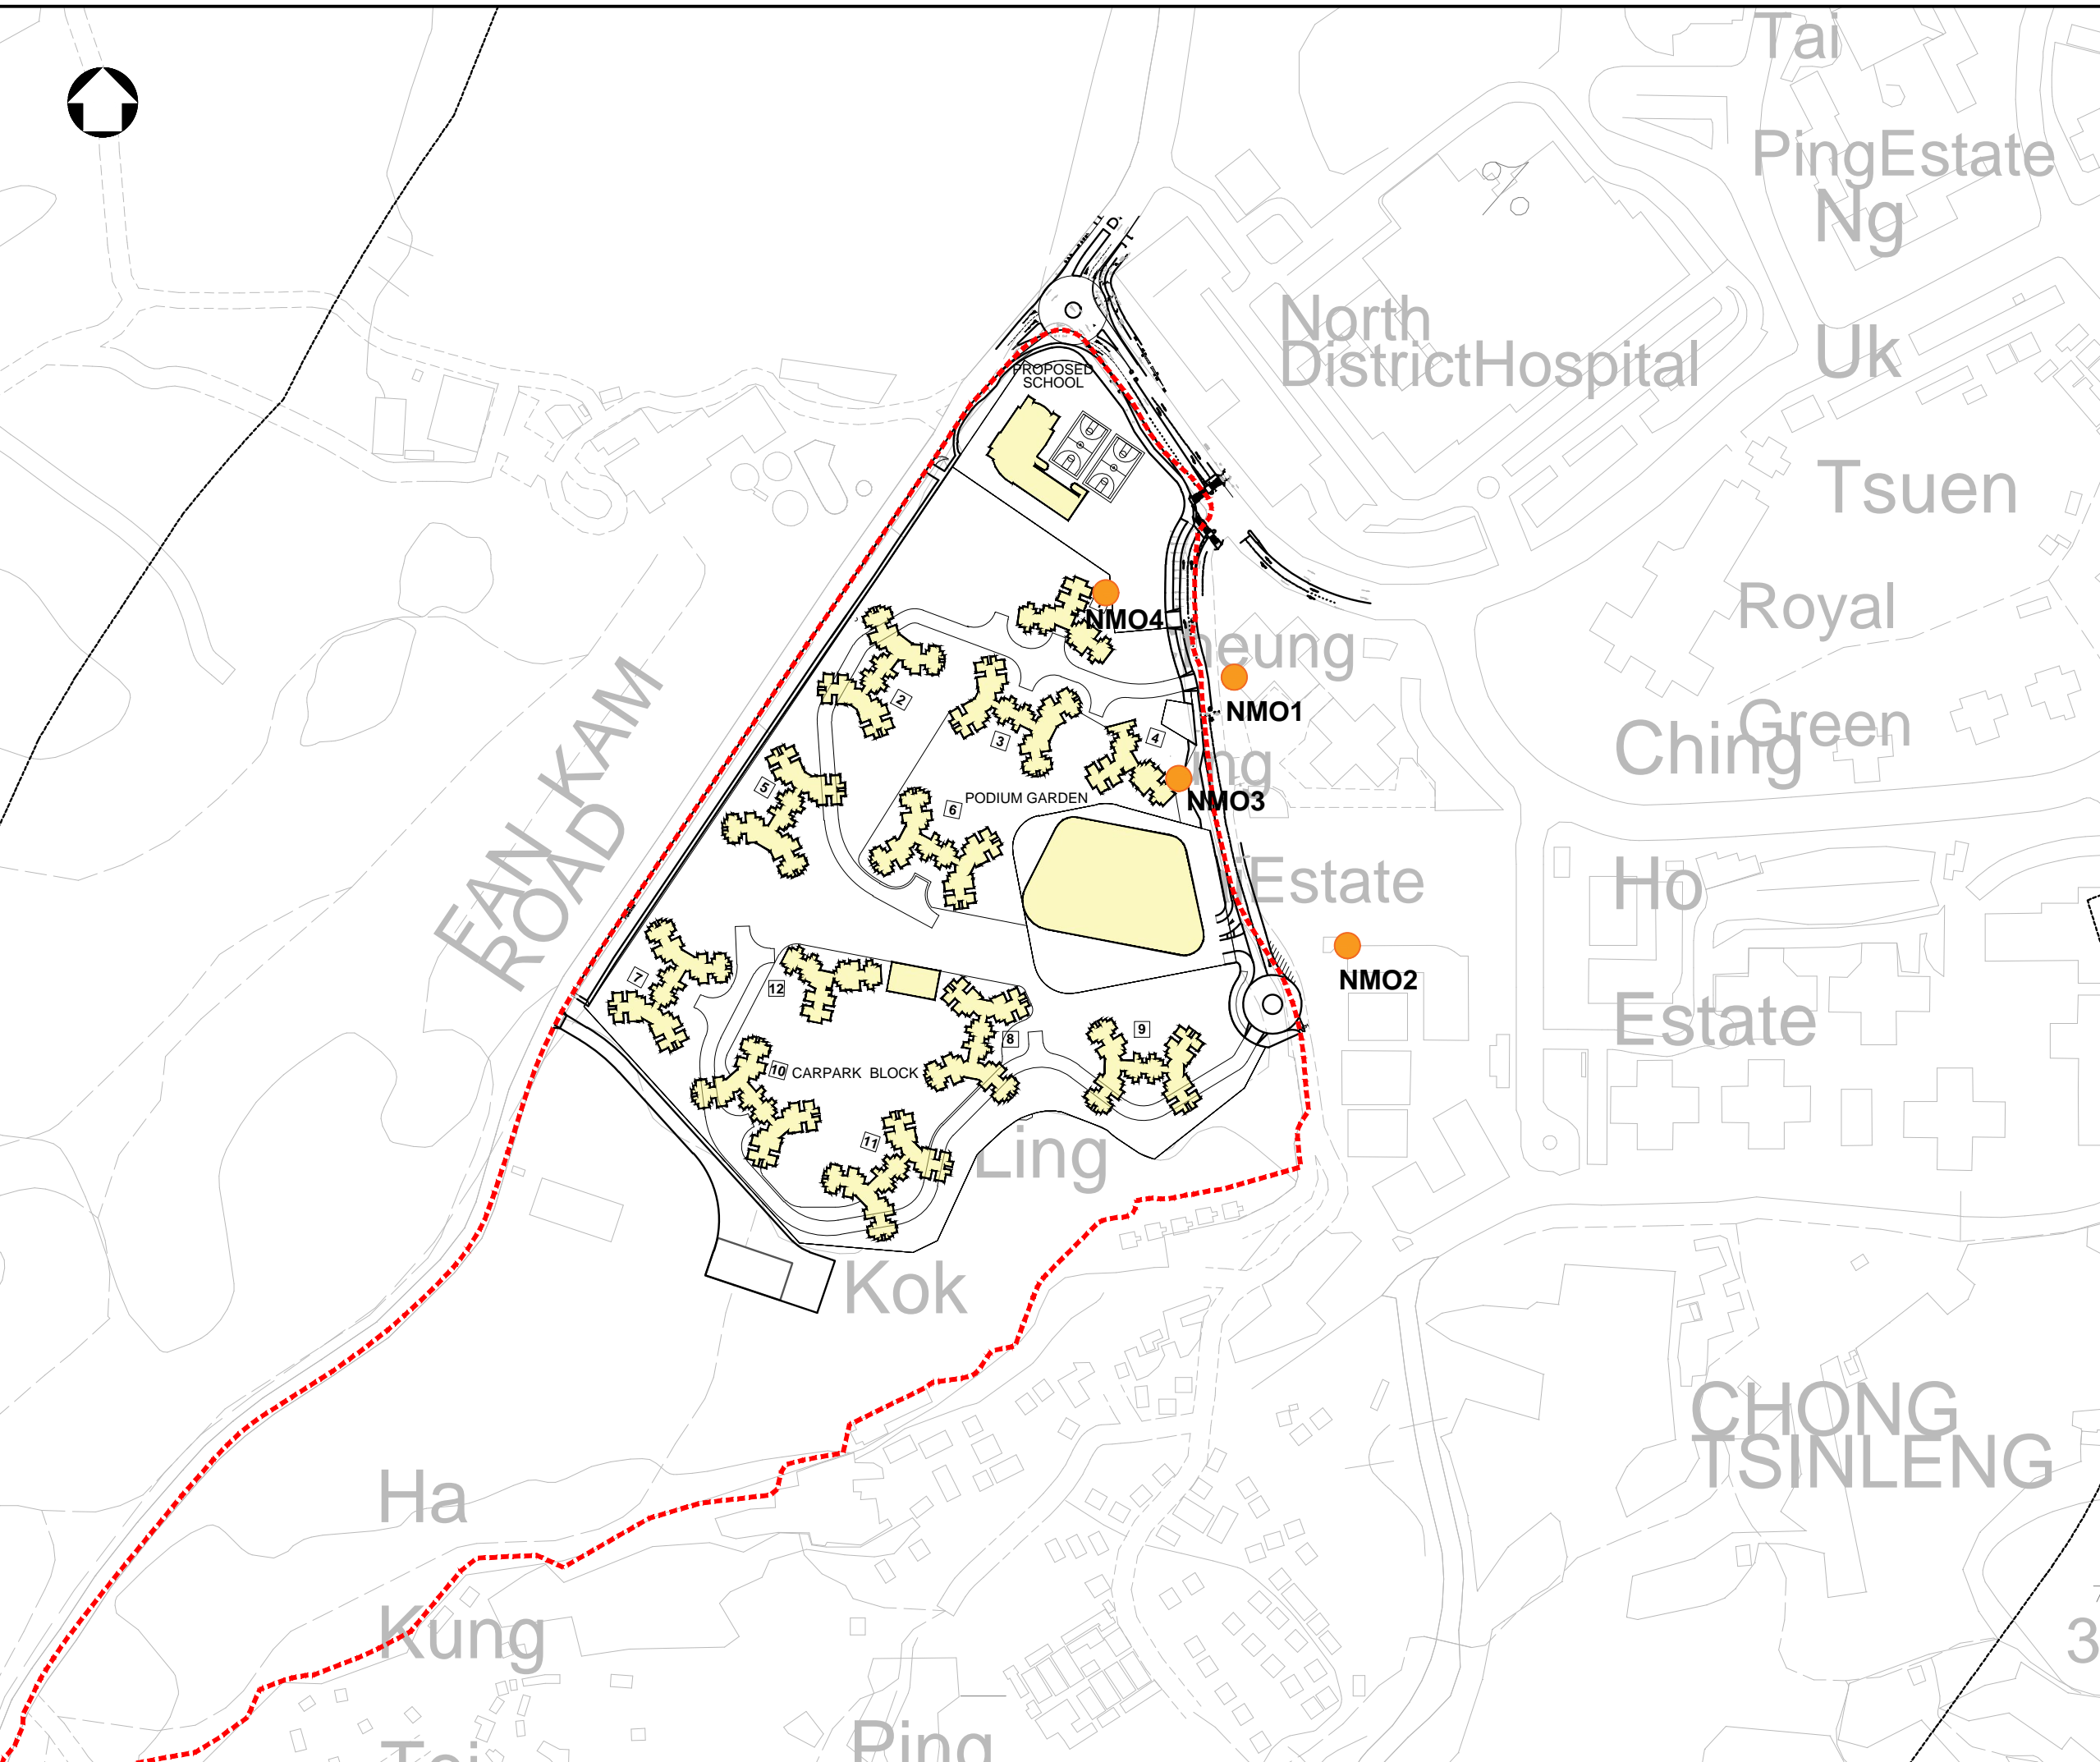

Date : 5/4/2022
Filename : \\hkwn2000at16\SDE\7 - Projects\Project_H321_Env\2535551-2535600\2535551A - Fanning Golf Course\5. Deliverables\5. EIA\Fig\working\Fig 6.1 - Location Of Proposed Noise Monitoring Stations_r2



- NOTES :**
1. ALL DIMENSIONS ARE IN MILLIMETRES UNLESS OTHERWISE STATED.
 2. ALL LEVELS ARE IN METRES (M) AND RELATIVE TO HONG KONG PRINCIPAL DATUM (mPD).
- LEGEND :**
- PROJECT BOUNDARY
 - PROPOSED ROAD TRAFFIC NOISE MONITORING STATION

Rev	Description	By	Date



Project title
**AGREEMENT NO. CE17/2019 (CE)
 TECHNICAL STUDY ON PARTIAL DEVELOPMENT
 OF FANLING GOLF COURSE SITE
 - FEASIBILITY STUDY**

Drawing title
**LOCATION OF PROPOSED
 ROAD TRAFFIC NOISE MONITORING
 STATIONS
 (OPERATION PHASE)**

Drawing no. FIGURE 6.2		Rev. -	
Drawn TL	Date 05/2022	Checked CCK	Approved CCK
Scale		Status	

© COPYRIGHT RESERVED

土木工程發展署
 CIVIL ENGINEERING AND DEVELOPMENT
 DEPARTMENT
 NORTH DEVELOPMENT OFFICE