


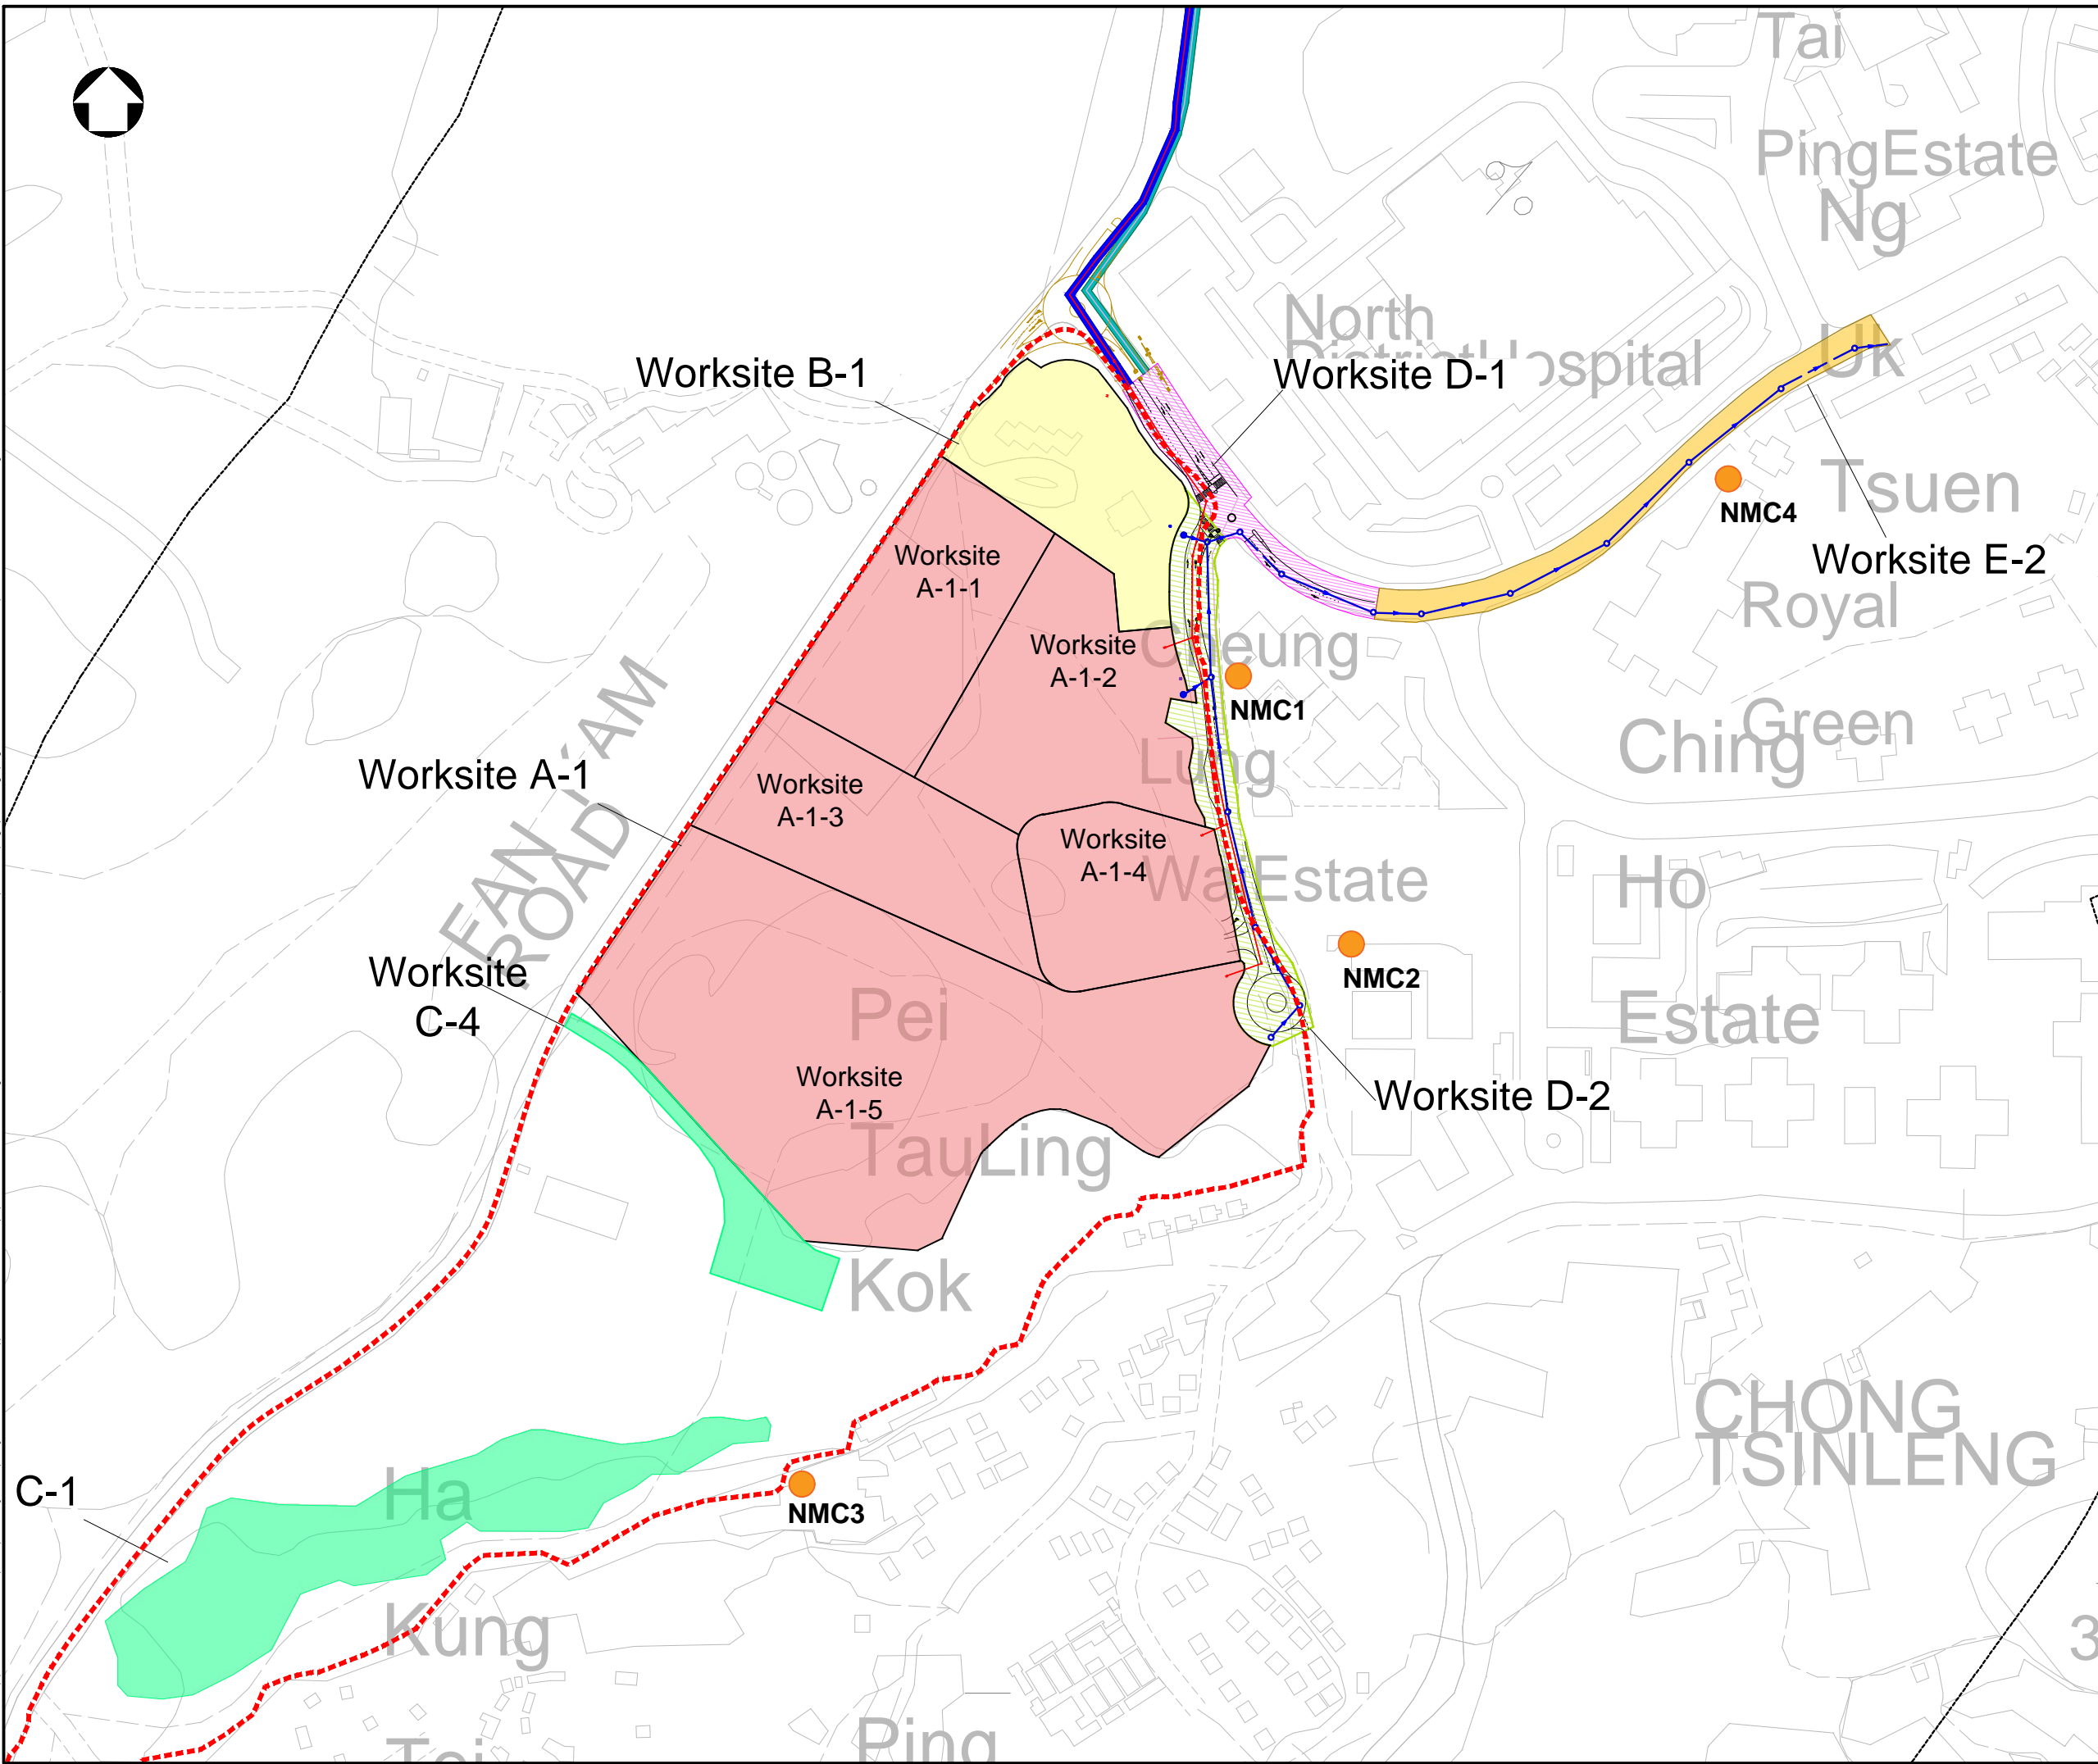

Date : 5/4/2022
Filename : \\hk\w2000att16\sde\7 - Projects\Project_H321_Env\2535551-2535600\2535551A - Fanning Golf Course\5. Deliverables\5. EIA\Fig_working\Fig 6.1 - Location Of Proposed Noise Monitoring Stations



NOTES :

1. ALL DIMENSIONS ARE IN MILLIMETRES UNLESS OTHERWISE STATED.
2. ALL LEVELS ARE IN METRES (M) AND RELATIVE TO HONG KONG PRINCIPAL DATUM (mPD).

LEGEND :

- PROJECT BOUNDARY
- PROPOSED CONSTRUCTION NOISE MONITORING STATION

Rev	Description	By	Date

Consultant



Project title
**AGREEMENT NO. CE17/2019 (CE)
 TECHNICAL STUDY ON PARTIAL DEVELOPMENT
 OF FANLING GOLF COURSE SITE
 – FEASIBILITY STUDY**

Drawing title
**LOCATION OF PROPOSED
 CONSTRUCTION NOISE MONITORING
 STATIONS
 (CONSTRUCTION PHASE)**

Drawing no. FIGURE 6.1a		Rev. —	
Drawn TL	Date 05/2022	Checked CCK	Approved CCK
Scale		Status	

© COPYRIGHT RESERVED



土木工程拓展署
 CIVIL ENGINEERING AND DEVELOPMENT
 DEPARTMENT
 NORTH DEVELOPMENT OFFICE