

© Copyright by Black & Veatch Hong Kong Limited

LEGEND:

- PROPOSED BYPASS B.C. (INCL. RESERVING AREA)
- PROPOSED RIVER WIDENING
- PROPOSED EMBANKMENT
- PROPOSED FLOOD STORAGE POND (IMPLEMENTED FOR 50 YEARS PROTECTION STANDARD)
- PROPOSED LOCATION OF B.C. CROSSING THE EXISTING RIVER

| Revision | Date     | Description |       |         | Initial |
|----------|----------|-------------|-------|---------|---------|
|          | Designed | Checked     | Drawn | Checked |         |
| Initial  | -        | -           | -     | -       | -       |
| Date     | 08/19    | 08/19       | 08/19 | 08/19   | 08/19   |

Approved

Contract no.  
CE 89/2017 (DS)

Project title  
DRAINAGE IMPROVEMENT WORKS  
IN TA KWU LING -  
INVESTIGATION, DESIGN & CONSTRUCTION

Drawing title  
DESIGN OPTION 3 - BYPASS  
BOX CULVERT SCHEME  
(GENERAL LAYOUT PLAN)


| Drawing no. | Revision |
|-------------|----------|
| Figure 2.9  | -        |

Scale  
A1 1 : 2500  
A3 1 : 5000


香港特別行政區政府渠務署  
THE GOVERNMENT OF THE  
HONG KONG  
SPECIAL ADMINISTRATIVE REGION  
DRAINAGE SERVICES DEPARTMENT

  
BINNIES HONG KONG LIMITED  
賓尼斯工程顧問有限公司




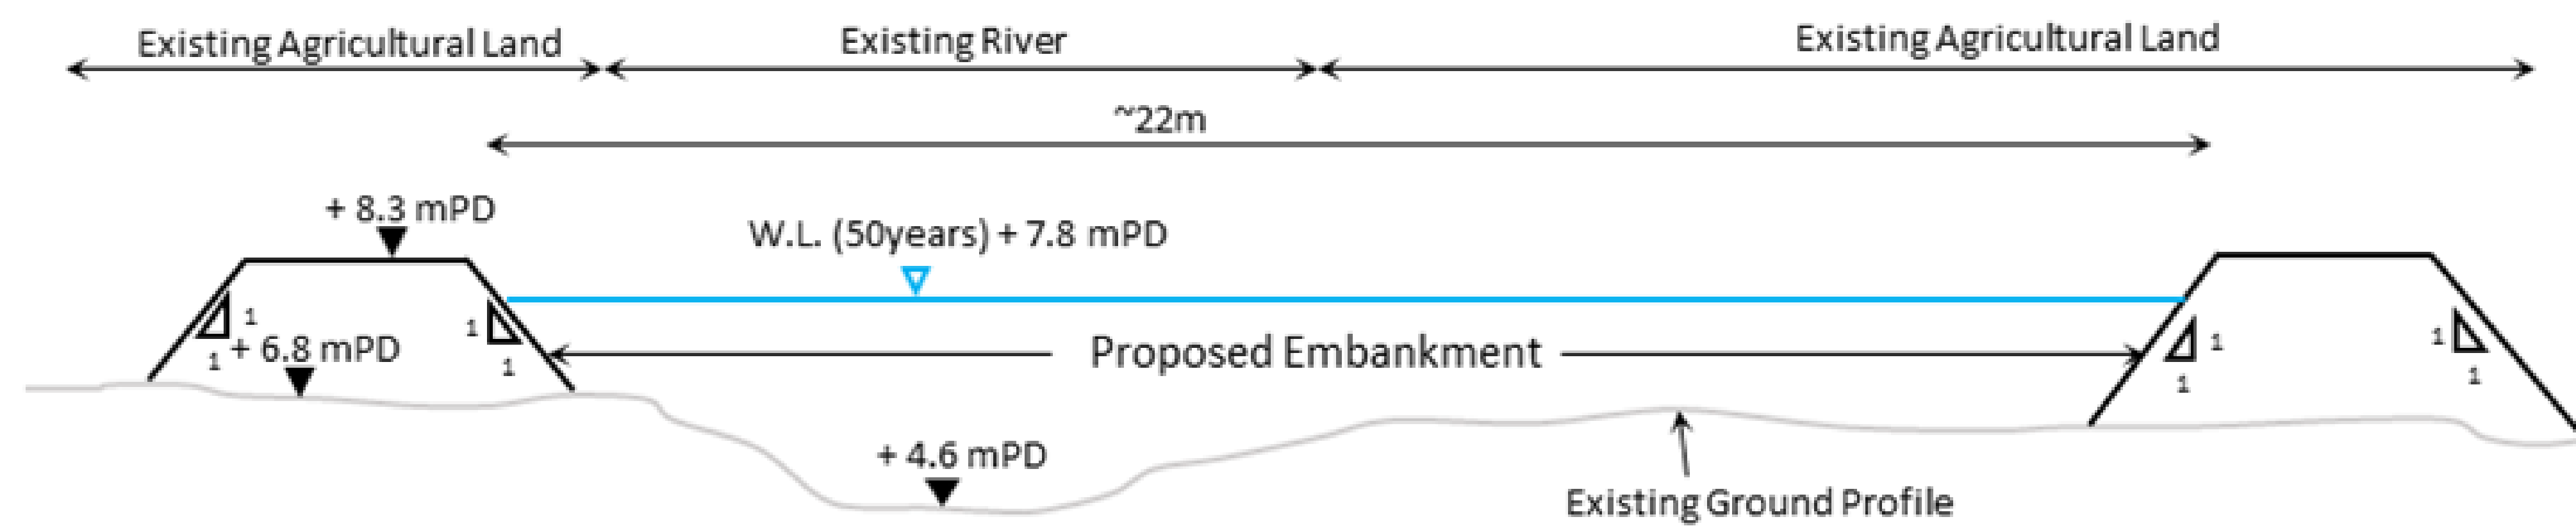


Section A-A

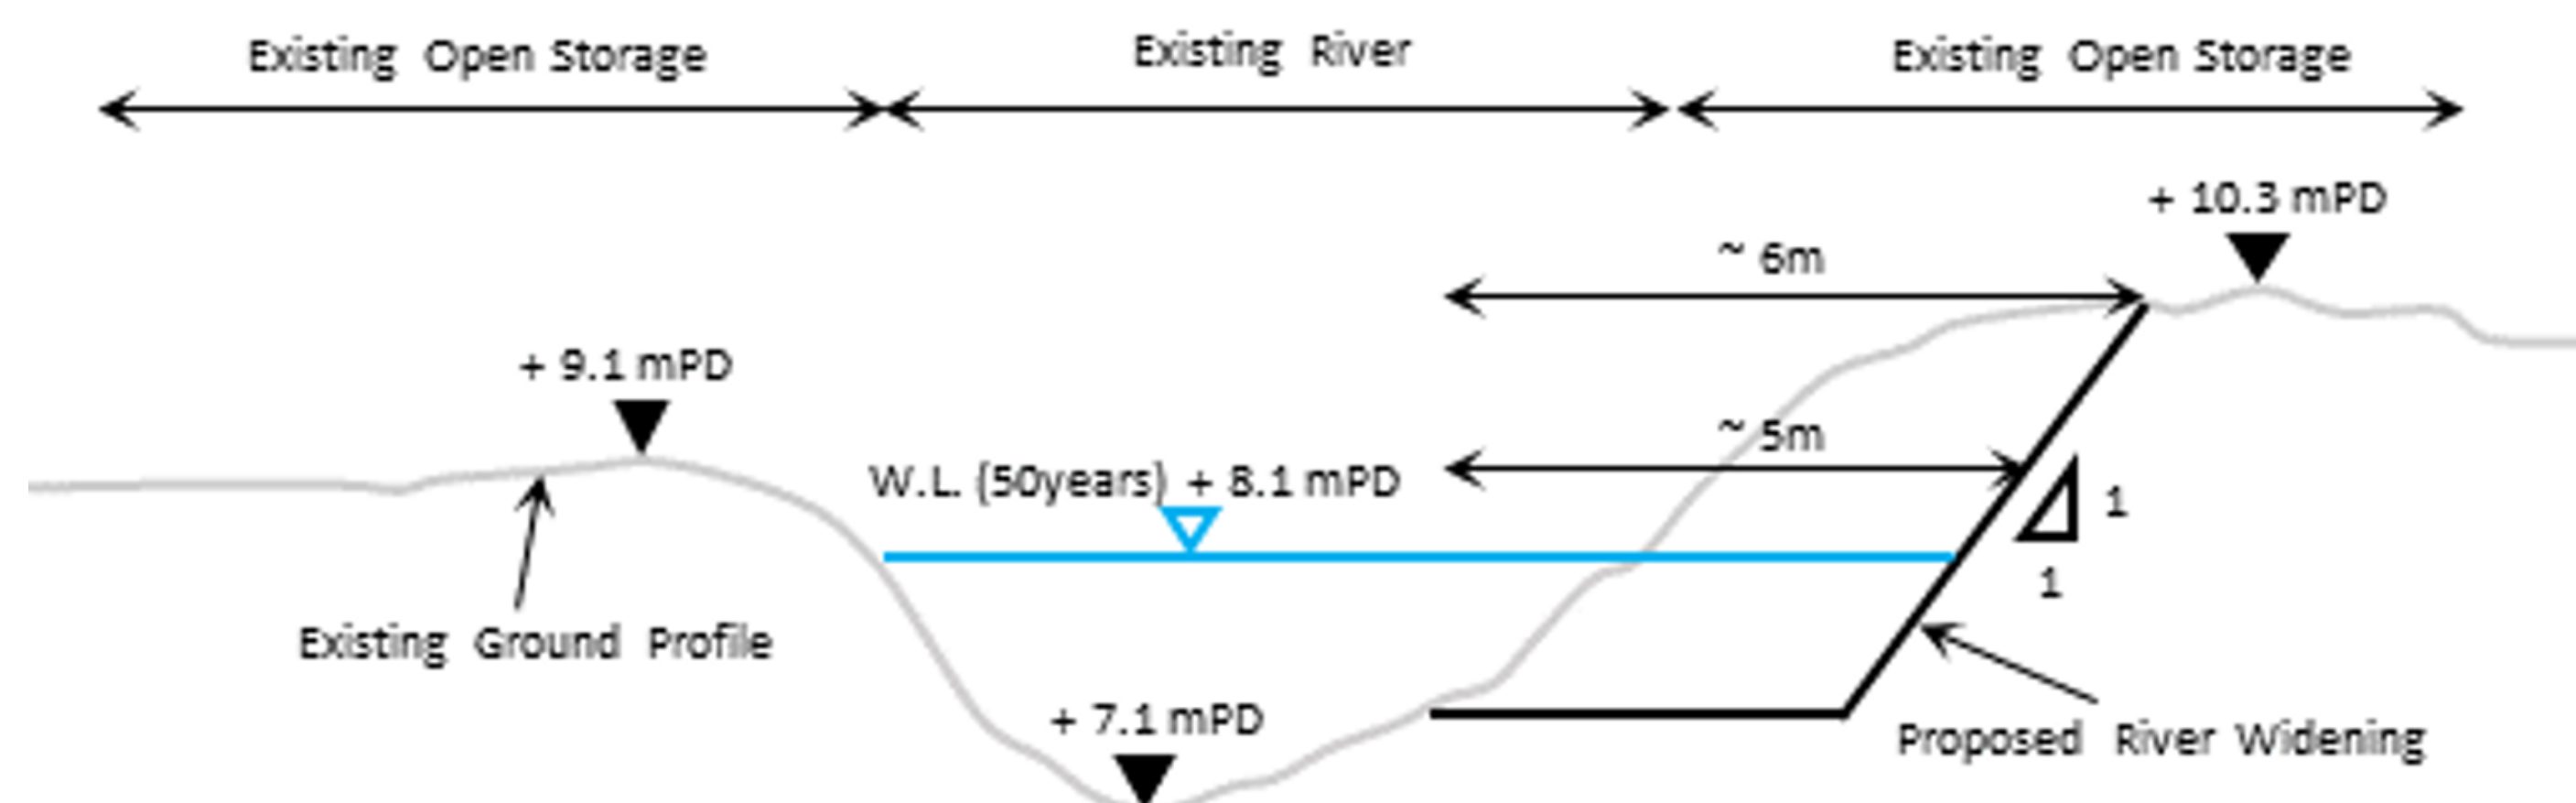


Section B-B

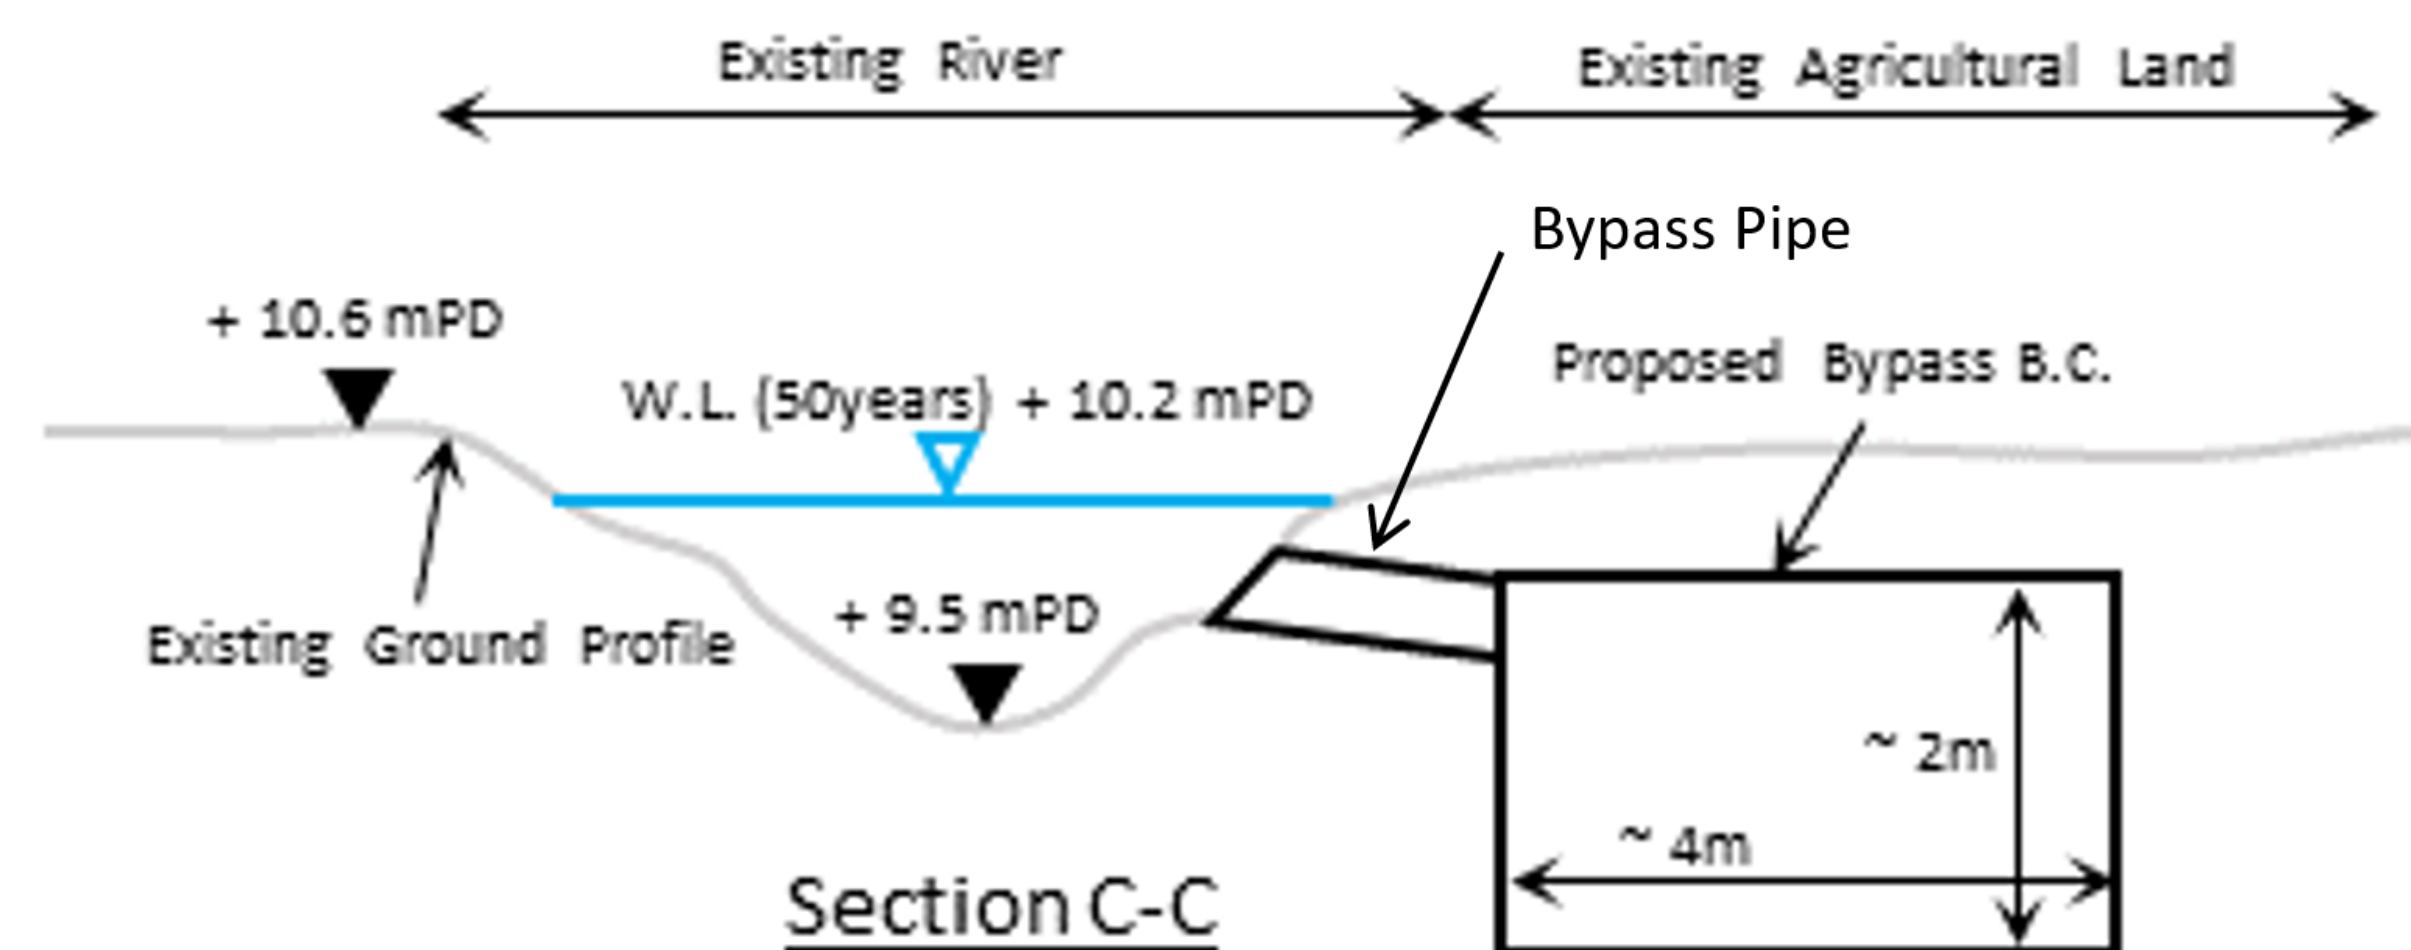

Section C-C

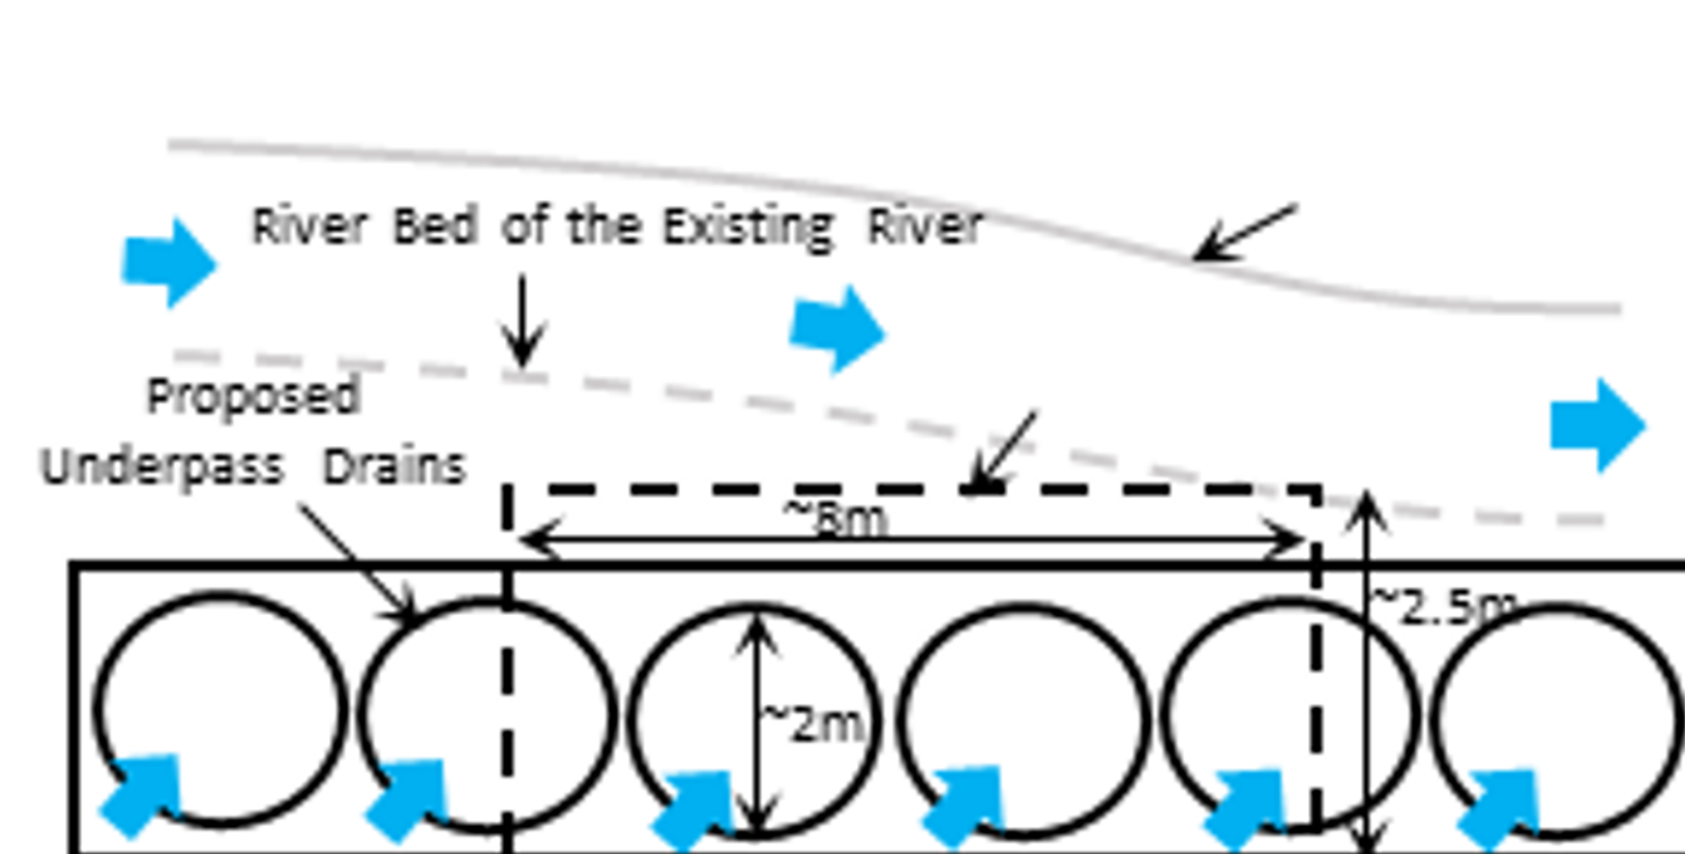

Section D-D

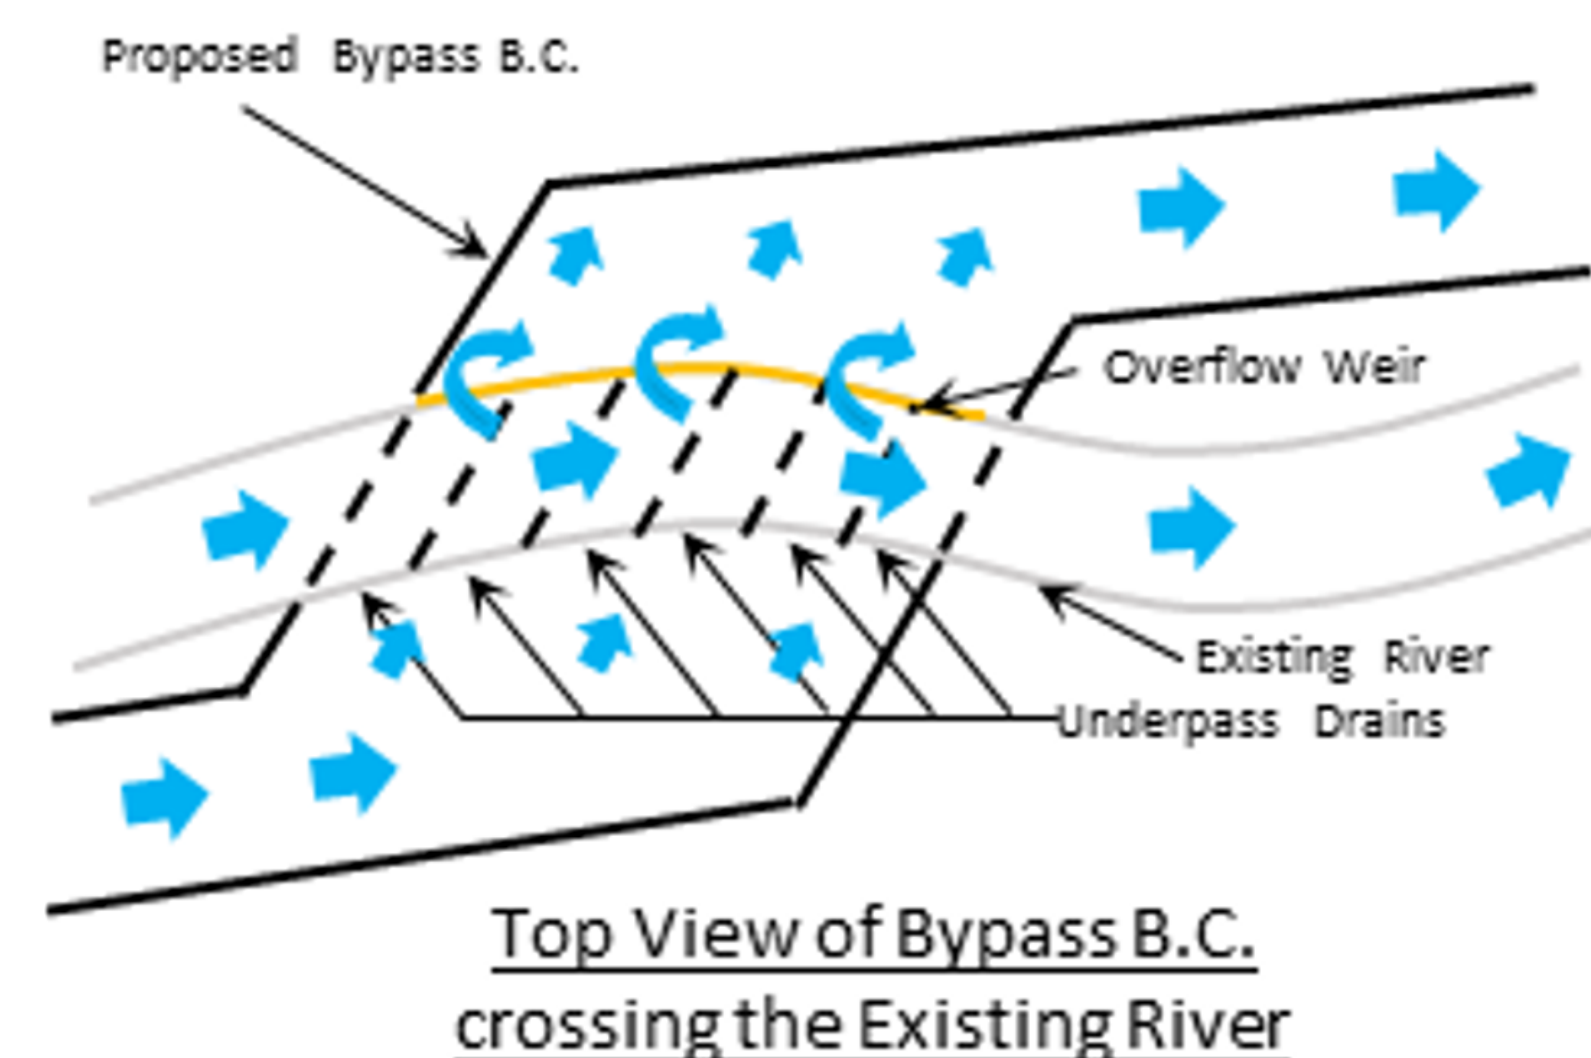

| Revision | Date  | Description | Initial |
|----------|-------|-------------|---------|
| Designed |       | Checked     | Drawn   |
| Initial  | -     | -           | -       |
| Date     | 08/19 | 08/19       | 08/19   |
| Approved |       |             |         |

Contract no.  
CE 89/2017 (DS)

Project title  
DRAINAGE IMPROVEMENT WORKS  
IN TA KWU LING -  
INVESTIGATION, DESIGN & CONSTRUCTION

Drawing title  
DESIGN OPTION 3 - BYPASS  
BOX CULVERT SCHEME  
(TYPICAL SECTIONS  
AND DETAILS)

Drawing no.  
Figure 2.10

Scale  
N.T.S.