

© Copyright by Black & Veatch Hong Kong Limited

LEGEND:
PROPOSED PUMPING STATION
(PUMP RATE=90m3/s)

EXISTING RIVER

DEEPENING SCHEME

3	Revision	Date		Description		Initial
$\mathcal{F}$		Designed		Checked	Drawn	Checked
	Initial	_		_	_	_
1	Date	08/19		08/19	08/19	08/19

Approved

ntract no.

CE 89/2017 (DS)

Project title

DRAINAGE IMPROVEMENT WORKS
IN TA KWU LING –
INVESTIGATION, DESIGN & CONSTRUCTION

Drawing title

DESIGN OPTION 5 -DEEPENING SCHEME WITH PUMP STATION (WIDENING SCHEME)

rawing no.

Revision

Figure 2.15


Δ΄


A1 1 : 2500 A3 1 : 5000




香港特别行政區政府渠務署
THE GOVERNMENT OF THE
HONG KONG
SPECIAL ADMINISTRATIVE REGION
DRAINAGE SERVICES DEPARTMENT



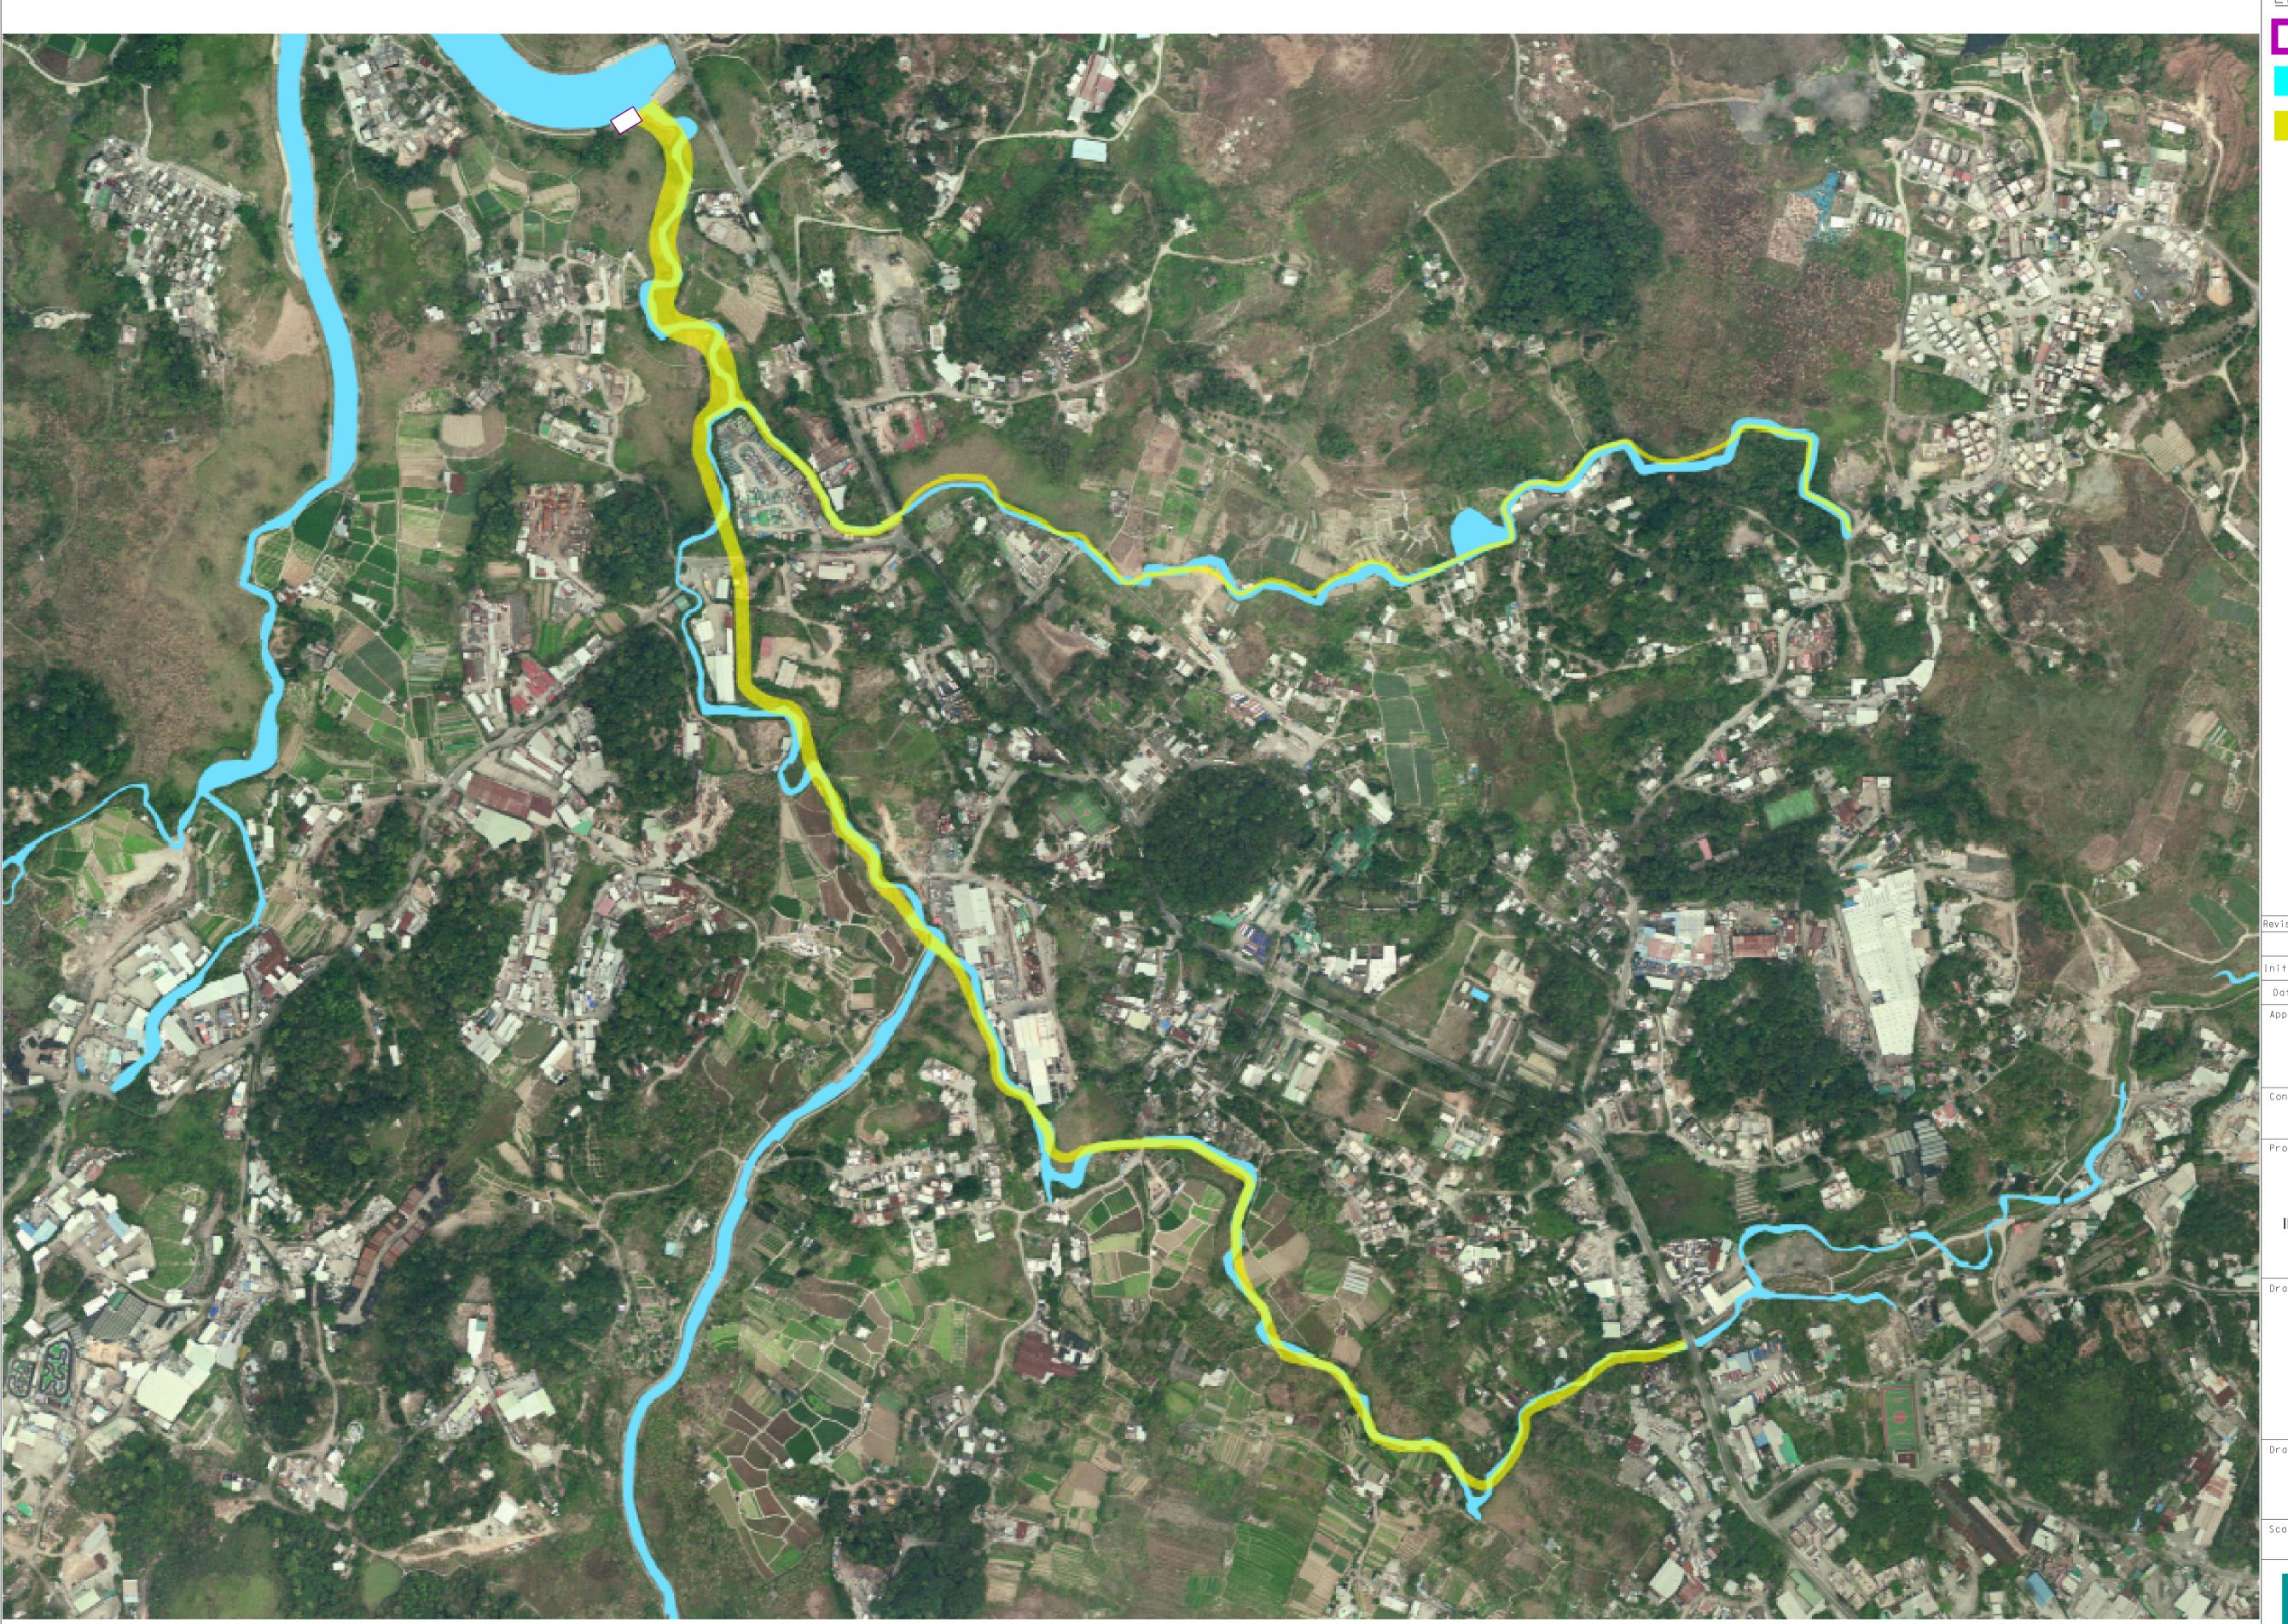

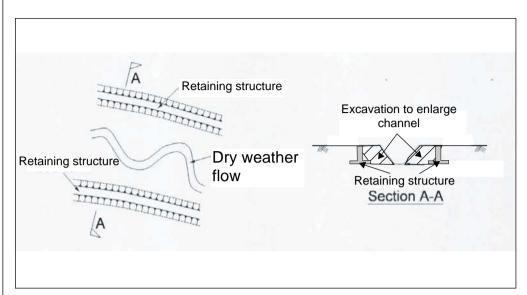


## Enlargement of channel by widening and deepening

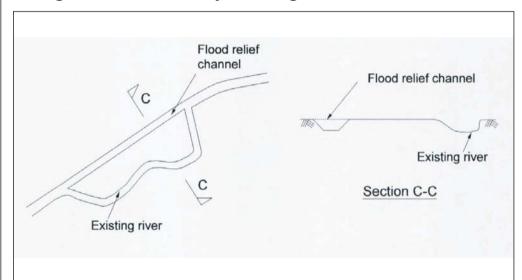

Relief or by-pass channels

Figure 2.15a Schematic Diagram of Alternative Drainage Options

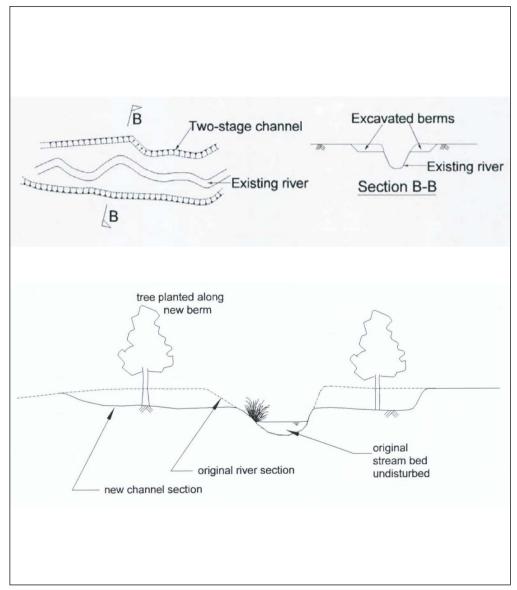

Two-stage (or multi-stage) channels



