


SIDE VIEW OF ANIMAL CORRIDOR
SCALE N.T.S.

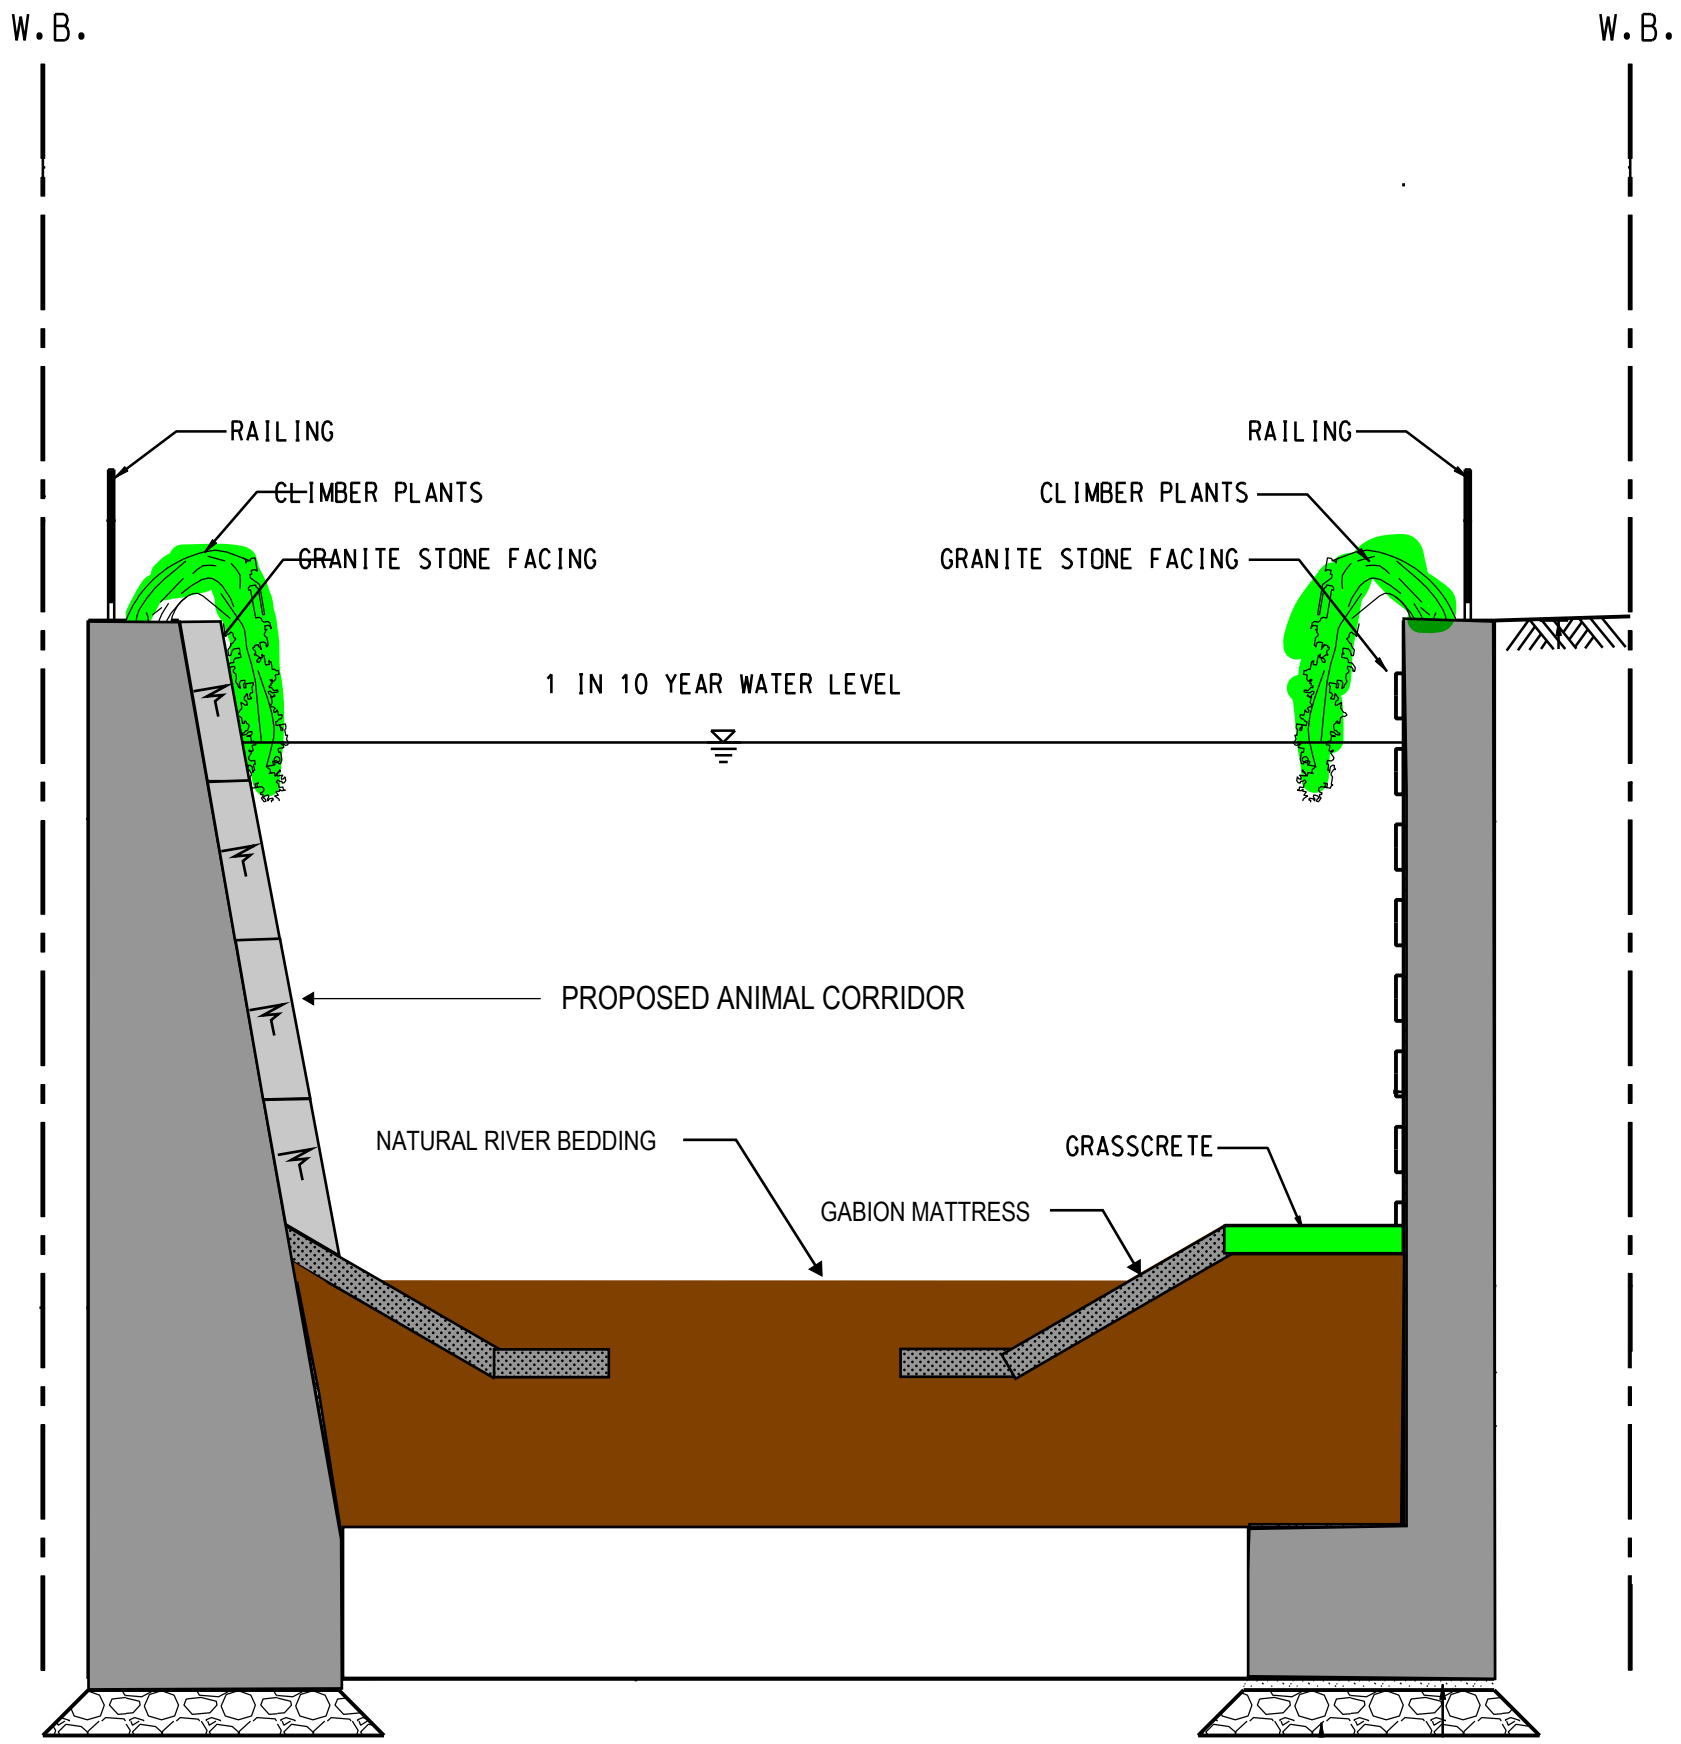

TYPICAL CHANNEL CROSS SECTION WITH ANIMAL CORRIDOR
SCALE N.T.S.

© Copyright by Binnies Hong Kong Limited

LEGEND:
- - - - - PROJECT BOUNDARY
INDICATIVE LOCATION OF ANIMAL CORRIDOR

Revision	Date	Description			Initial
	Designed	Checked	Drawn	Checked	
Initial	-	-	-	-	-
Date	06/21	06/21	06/21	06/21	06/21

Approved

Contract no.
CE 89/2017 (DS)

Project title
DRAINAGE IMPROVEMENT WORKS
IN TA KWU LING -
INVESTIGATION, DESIGN & CONSTRUCTION

Drawing title
INDICATIVE LOCATIONS
AND CONCEPTUAL
DESIGN OF ANIMAL
CORRIDOR

Drawing no.	Revision
FIGURE 8.6	-

Scale
A1 1 : 5000
A3 1 : 10000

香港特別行政區政府渠務署
THE GOVERNMENT OF THE
HONG KONG
SPECIAL ADMINISTRATIVE REGION
DRAINAGE SERVICES DEPARTMENT

binnies
BINNIES HONG KONG LIMITED
賓尼斯工程顧問有限公司