


Appendix 4.16
Road Plot

ISO A1 594mm x 841mm
 Approved:
 Checked:
 Designer:
 Project Management Initials:
 2021/5/21
 PATH PROJECTS\6064728\DRAWINGS\NET\CHK\K7084.dgn

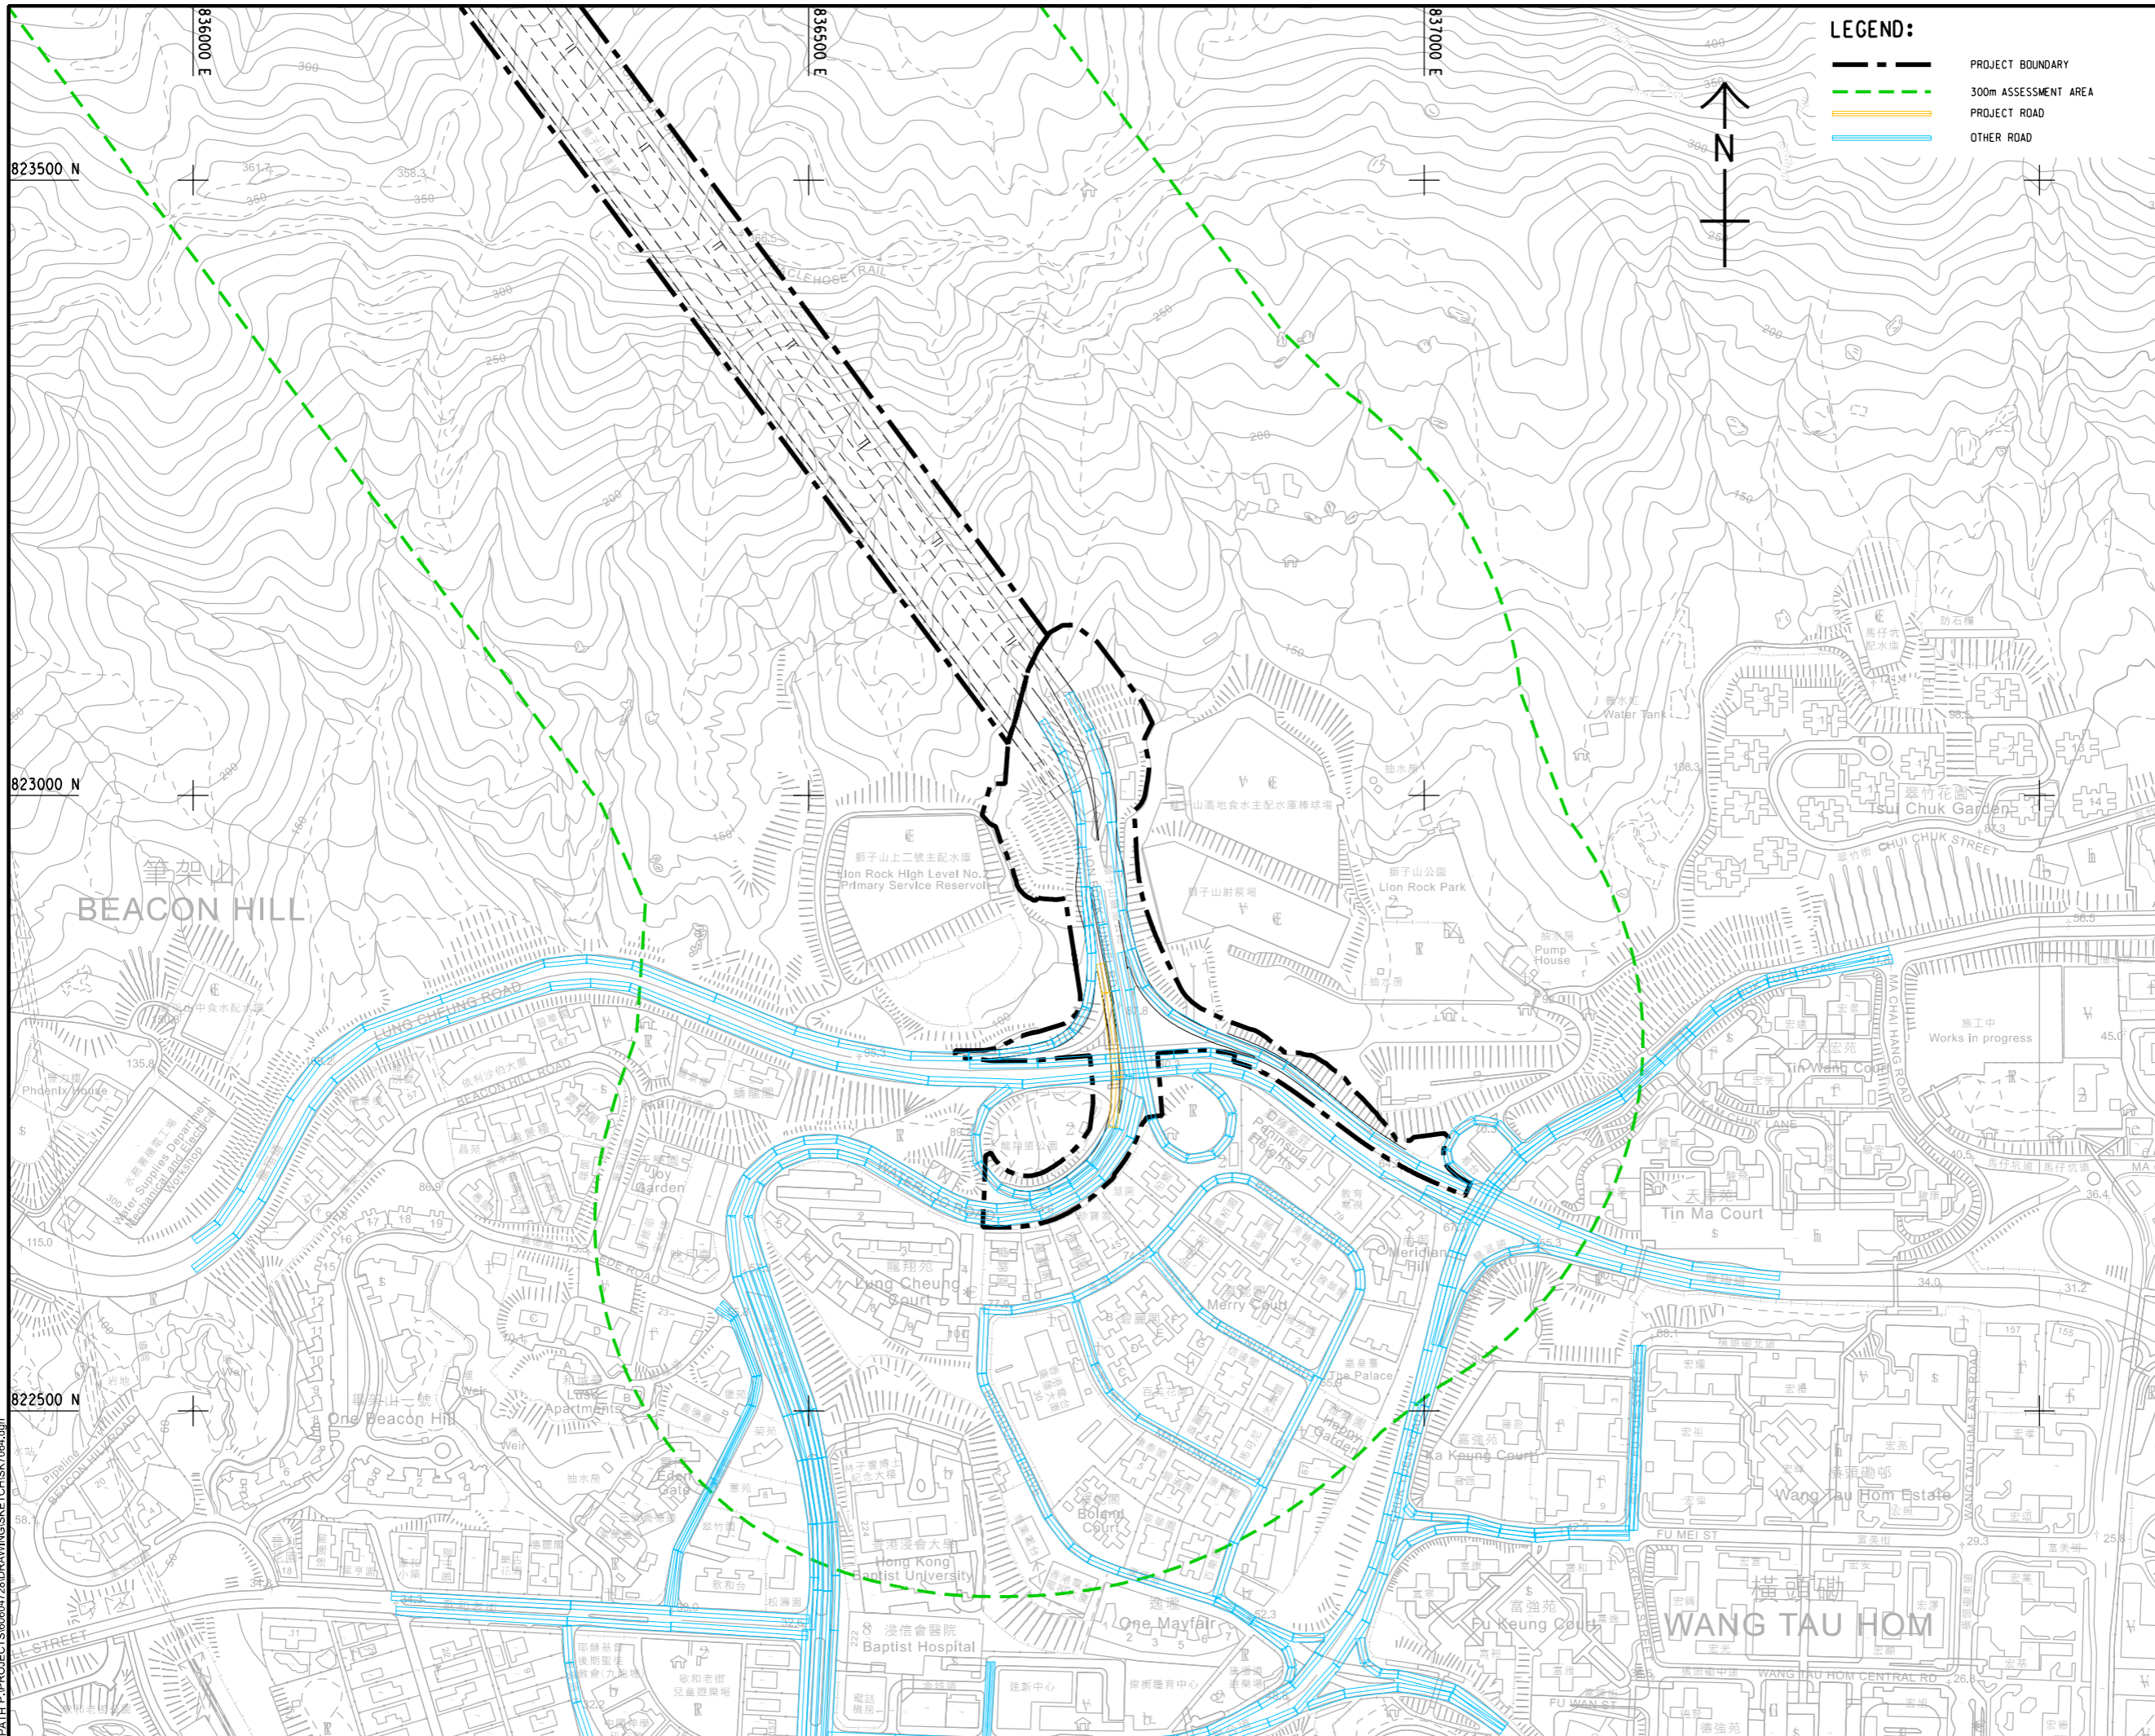

PROJECT
 項目
IMPROVEMENT OF LION ROCK TUNNEL - INVESTIGATION

CLIENT
 業主
 **HIGHWAYS DEPARTMENT**

CONSULTANT
 顧問公司
 AECOM Asia Company Ltd.
 www.aecom.com

SUB-CONSULTANTS
 分判工程顧問公司

ISSUE/REVISION

IR	DATE	DESCRIPTION	CHK.

STATUS
 狀況

SCALE
 比例
 A3 1 : 5000

DIMENSION UNIT
 量度單位
 METRES

KEY PLAN
 索引圖

PROJECT NO.
 項目編號
 60640728

AGREEMENT NO.
 協議編號
 CE 48/2018(HY)


SHEET TITLE
 圖紙名稱

SEGMENT CATEGORY - KOWLOON

SHEET NUMBER
 圖紙編號
 Appendix 4.16 Road Plot

This drawing has been prepared for the use of AECOM's client. It may not be used, modified, reproduced or relied upon by third parties, except as agreed by AECOM or as required by law. AECOM accepts no responsibility, and disclaims any liability, whatsoever, for any gain, loss or damage on this drawing without AECOM's express written consent. All measurements must be obtained from the stated dimensions.

ISO A1 594mm x 841mm
 Approved:
 Checked:
 Designer:
 Project Management Initials:

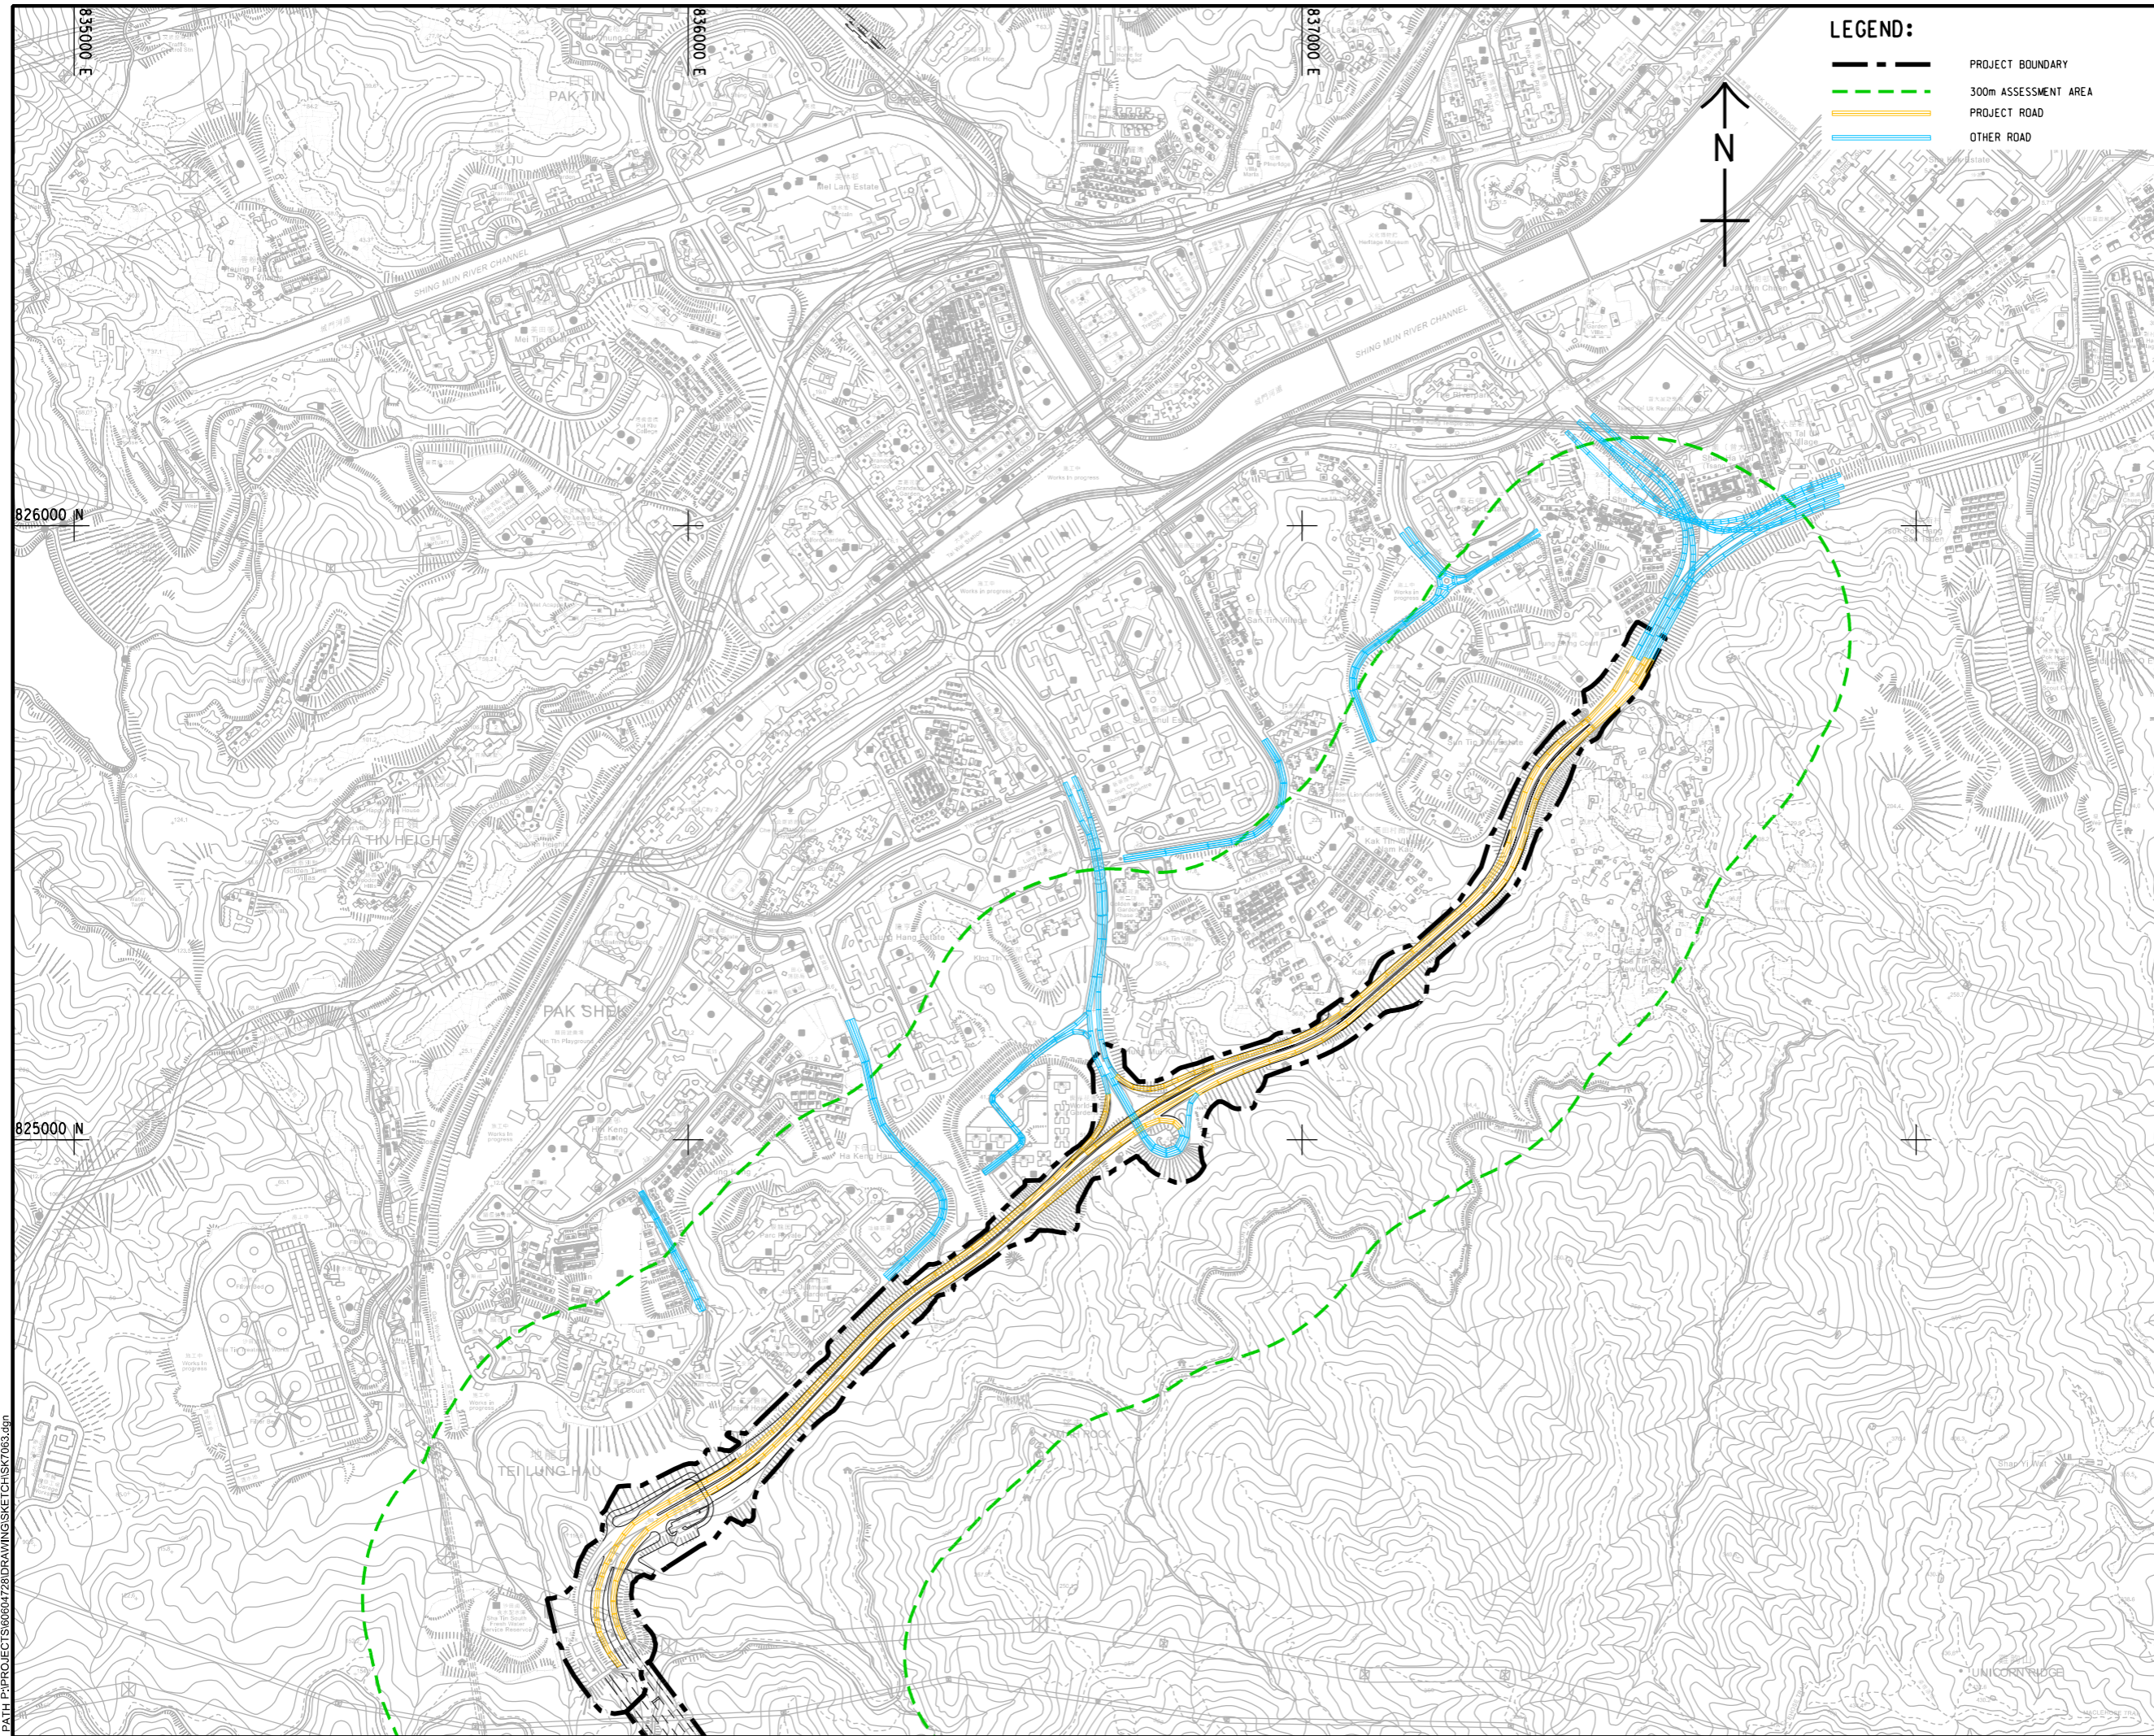

LEGEND:

- PROJECT BOUNDARY
- 300m ASSESSMENT AREA
- PROJECT ROAD
- OTHER ROAD



AECOM

PROJECT
 項目

IMPROVEMENT OF LION ROCK TUNNEL - INVESTIGATION

CLIENT
 業主

**路政署
 HIGHWAYS
 DEPARTMENT**

CONSULTANT
 顧問公司

AECOM Asia Company Ltd.
 www.aecom.com

SUB-CONSULTANTS
 分判工程師/顧問公司

ISSUE/REVISION
 修訂

IR	DATE	DESCRIPTION	CHK.

STATUS
 狀況

SCALE
 比例尺

A3 1 : 10000

DIMENSION UNIT
 尺寸單位

METRES

KEY PLAN
 索引圖

PROJECT NO.
 項目編號

60604728

AGREEMENT NO.
 協議編號

CE 48/2018(HY)

SHEET TITLE
 圖紙名稱

SEGMENT CATEGORY - SHATIN


SHEET NUMBER
 圖紙編號

60604728/SK7063

Plot File by: ZHILZ
 PATH: P:\PROJECTS\60604728\DRAWINGS\NET\CHK7063.dgn
 2021/8/10

This drawing has been prepared for the use of AECOM's client. It may not be used, modified, reproduced or relied upon by third parties, except as agreed by AECOM or as required by law. AECOM accepts no responsibility, and disclaims any liability, whatsoever, to any party, that uses or relies on this drawing without AECOM's express written consent. All measurements must be obtained from the stated dimensions.

ISO A1 594mm x 841mm
 Approved:
 Checked:
 Designer:
 Project Management Initials:
 2021/5/21
 PATH PROJECTS\6064728\DRAWING\SKETCH\CHK7086.dgn

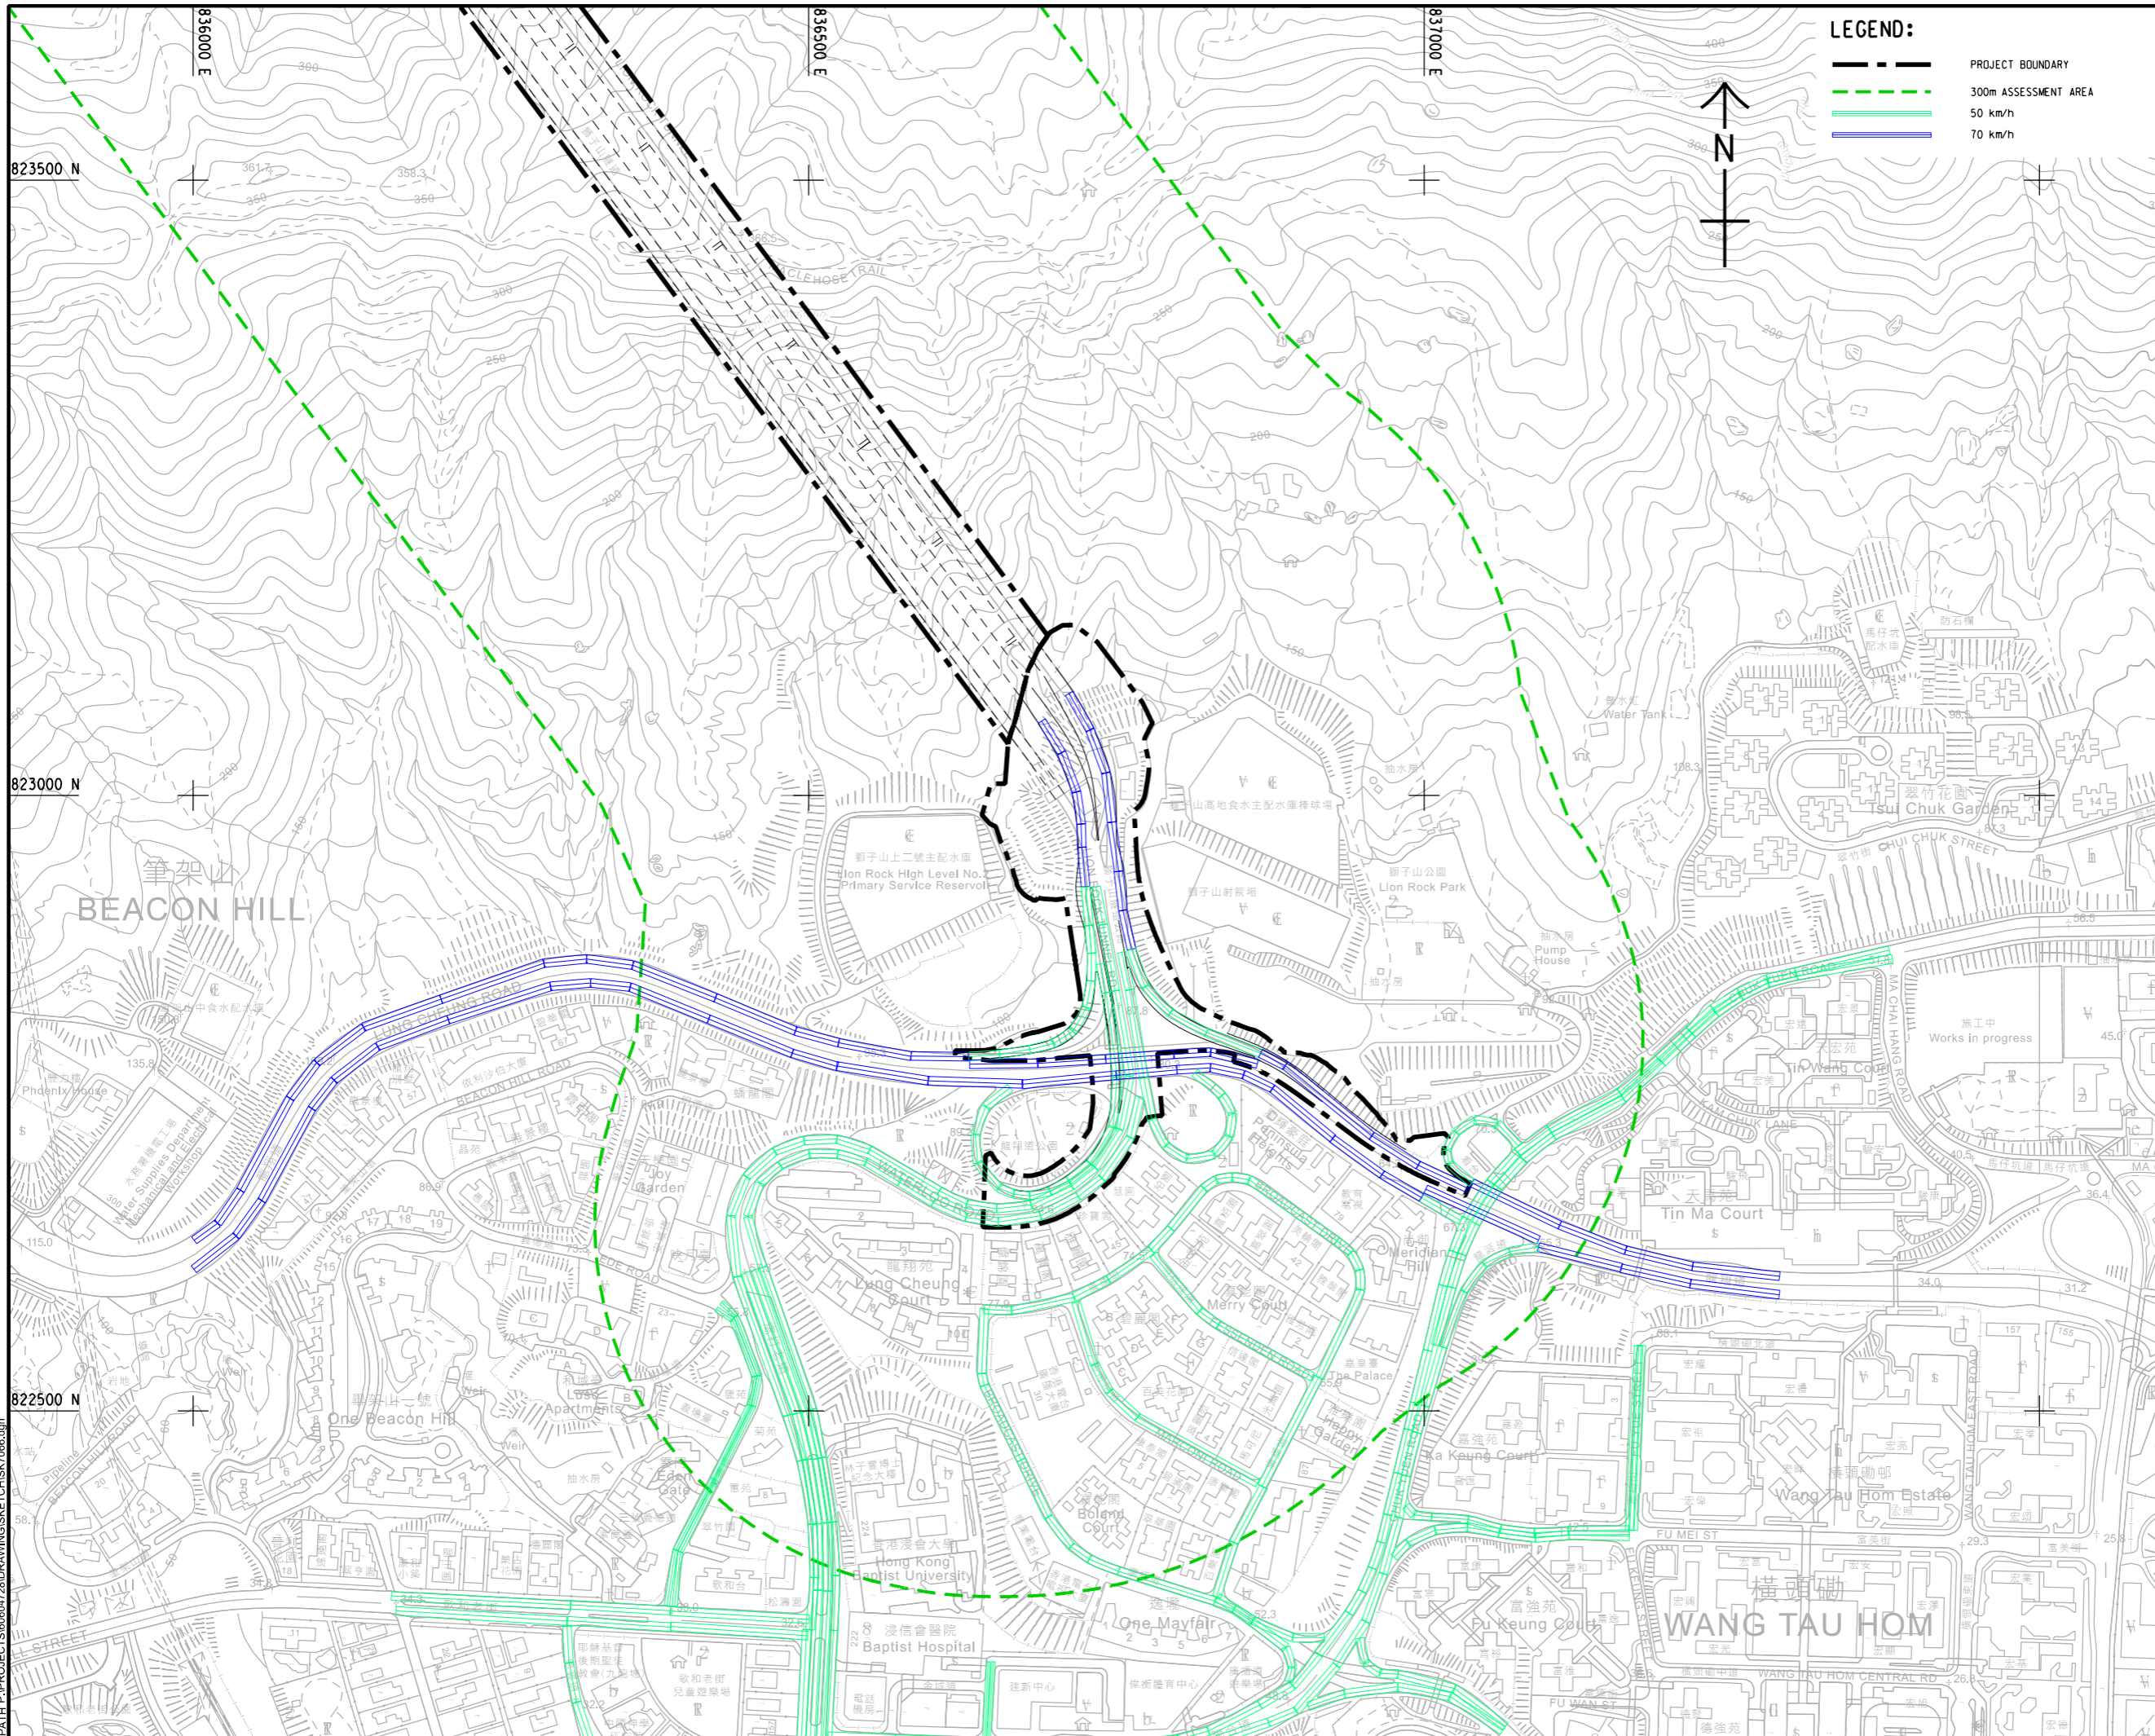

LEGEND:

- PROJECT BOUNDARY
- 300m ASSESSMENT AREA
- 50 km/h
- 70 km/h

AECOM

PROJECT
 IMPROVEMENT OF
 LION ROCK TUNNEL -
 INVESTIGATION

CLIENT
 路政署
**HIGHWAYS
 DEPARTMENT**

CONSULTANT
 AECOM Asia Company Ltd.
 www.aecom.com

SUB-CONSULTANTS
 分列工程顧問公司

ISSUE/REVISION

IR	DATE	DESCRIPTION	CHK.

STATUS
 待批

SCALE
 A3 1 : 5000

DIMENSION UNIT
 METRES

KEY PLAN
 索引圖

PROJECT NO.
 60640728

AGREEMENT NO.
 CE 48/2018(HY)


SHEET TITLE
 交通速度 - 九龍

TRAFFIC SPEED - KOWLOON

SHEET NUMBER
 Appendix 4.16 Road Plot

This drawing has been prepared for the use of AECOM's client. It may not be used, modified, reproduced or relied upon by third parties, except as agreed by AECOM or as required by law. AECOM accepts no responsibility, and disclaims any liability, whatsoever, for any gain, loss or damage on this drawing without AECOM's express written consent. All measurements must be obtained from the stated dimensions.

ISO A1 594mm x 841mm
 Approved:
 Checked:
 Designer:
 Project Management Initials:

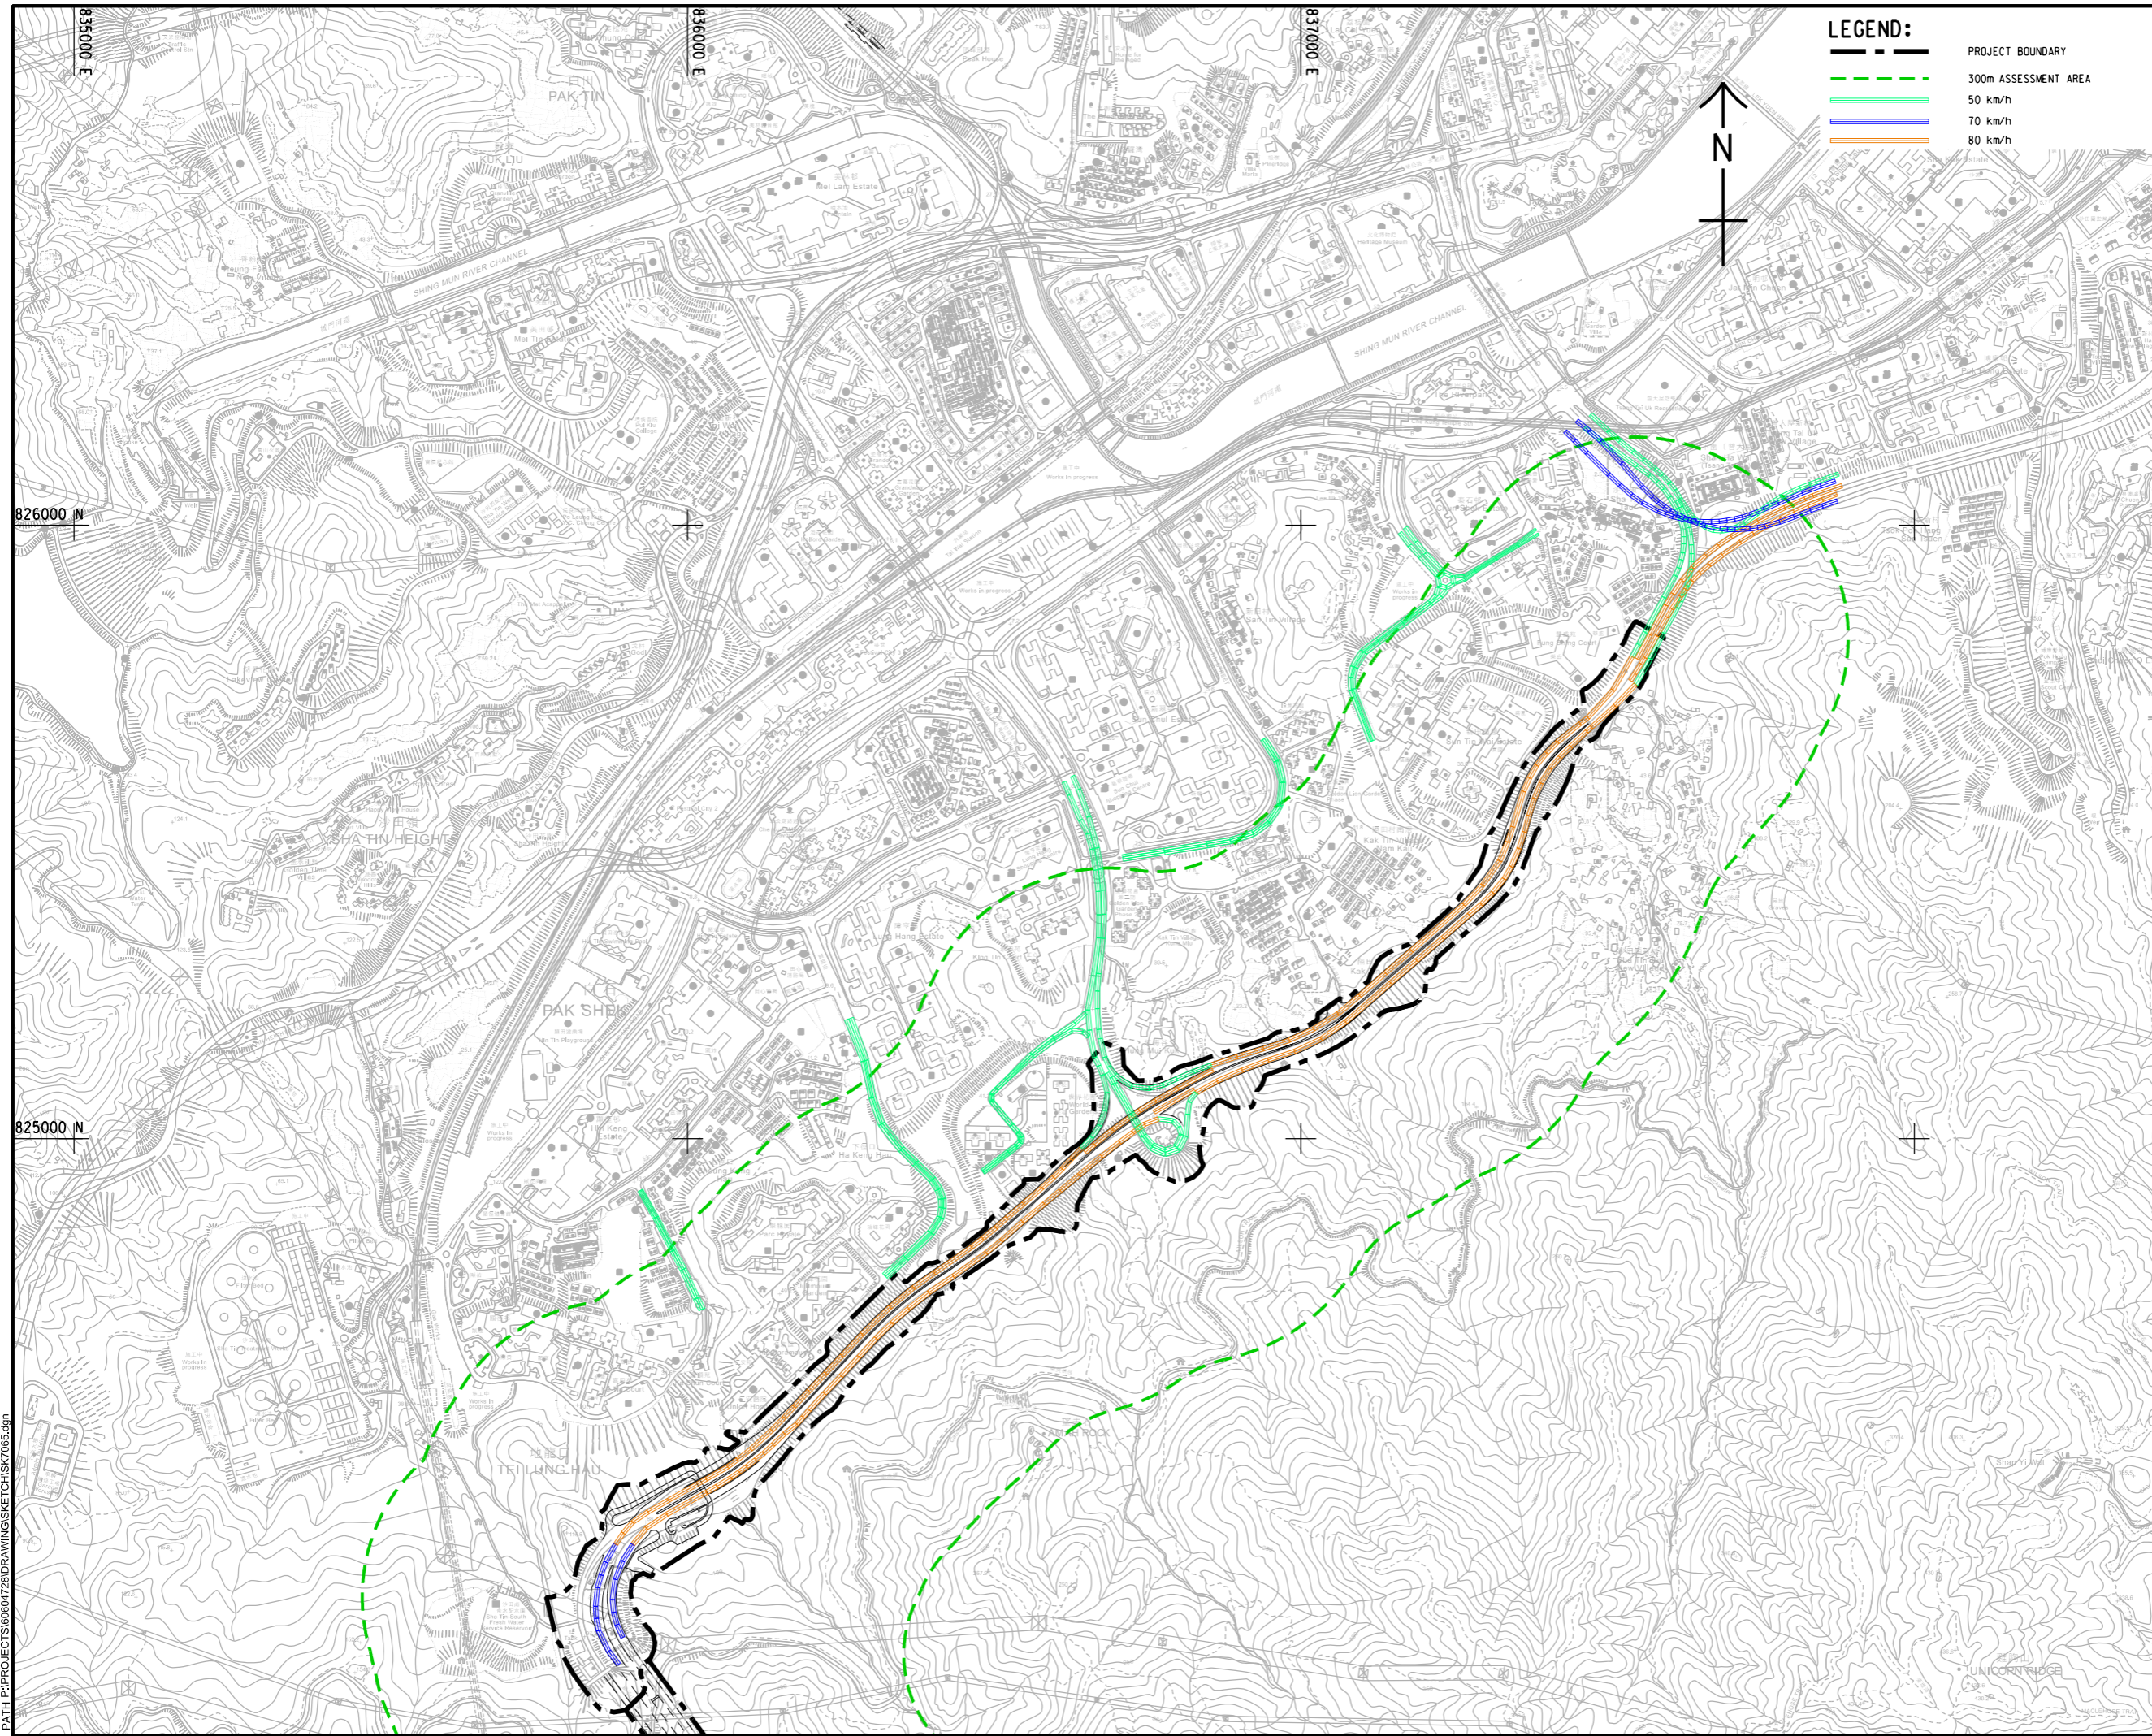

PROJECT
 項目
IMPROVEMENT OF LION ROCK TUNNEL - INVESTIGATION

CLIENT
 業主
路政署 HIGHWAYS DEPARTMENT

CONSULTANT
 顧問公司
 AECOM Asia Company Ltd.
 www.aecom.com

SUB-CONSULTANTS
 分判工程師/顧問公司

ISSUE/REVISION
 修訂

IR	DATE	DESCRIPTION	CHK.

STATUS
 狀況

SCALE
 比例尺
 A3 1 : 10000

DIMENSION UNIT
 尺寸單位
 METRES

KEY PLAN
 索引圖

PROJECT NO.
 項目編號
 60604728

AGREEMENT NO.
 協議編號
 CE 48/2018(HY)

SHEET TITLE
 圖紙標題
 TRAFFIC SPEED - SHATIN

SHEET NUMBER
 圖紙編號
 60604728/SK7065

Plot File by: ZHLZ
 PATH: P:\PROJECTS\60604728\DRAWINGS\NET\CHK7065.dgn
 2021/8/10

This drawing has been prepared for the use of AECOM's client. It may not be used, modified, reproduced or relied upon by third parties, except as agreed by AECOM or as required by law. AECOM accepts no responsibility, and disclaims any liability, whatsoever, to any party, that uses or relies on this drawing without AECOM's express written consent. All measurements must be obtained from the stated dimensions.