


Appendix 4.6a Locations of Construction Work During Restricted Hours

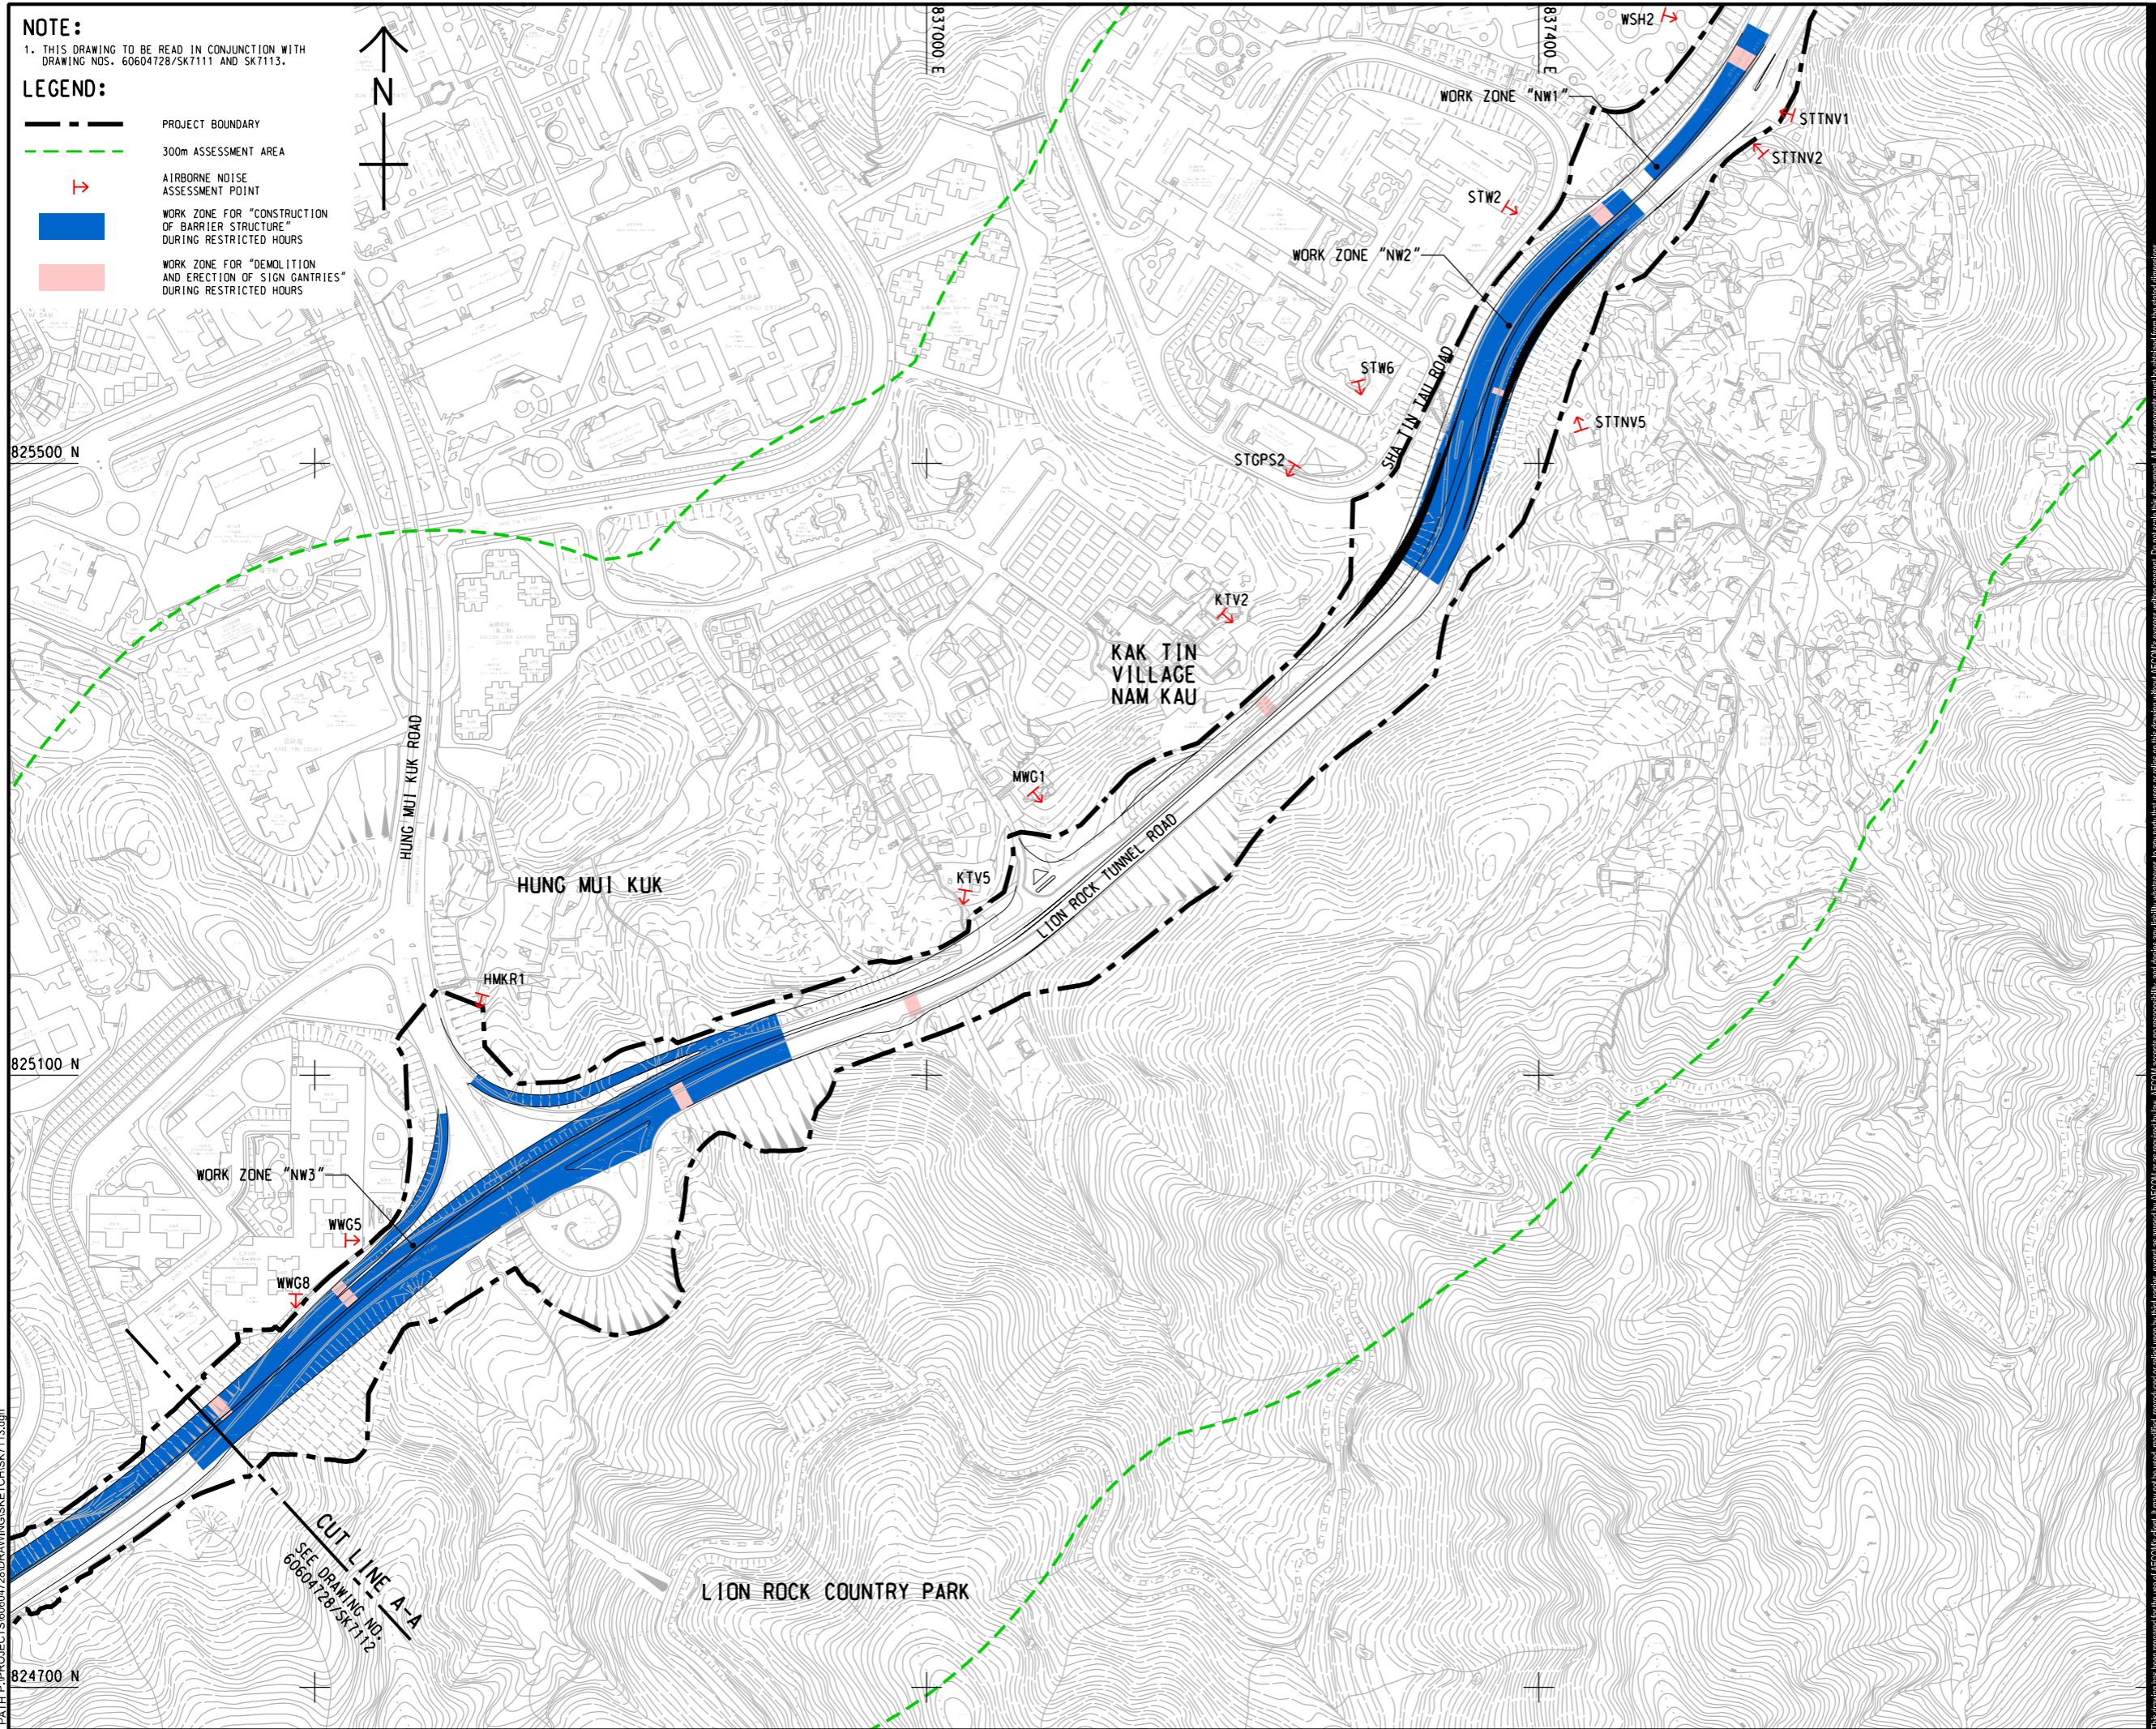

NOTE:
1. THIS DRAWING TO BE READ IN CONJUNCTION WITH DRAWING NOS. 60604728/SK7111 AND SK7113.

LEGEND:
 - - - PROJECT BOUNDARY
 - - - 300m ASSESSMENT AREA
 ↳ AIRBORNE NOISE ASSESSMENT POINT
 ■ WORK ZONE FOR "CONSTRUCTION OF BARRIER STRUCTURE" DURING RESTRICTED HOURS
 ■ WORK ZONE FOR "DEMOLITION AND ERECTION OF SIGN GANTRIES" DURING RESTRICTED HOURS

ISO A1 594mm x 841mm
 Approved:
 Checked:
 Designer:
 Project Management Initials:

825500 N
 825100 N
 824700 N

837000 E
 837400 E

HUNG MUI KUK ROAD
 LION ROCK TUNNEL ROAD
 SHAI TIN TAI ROAD

HUNG MUI KUK
 KAK TIN VILLAGE NAM KAU
 LION ROCK COUNTRY PARK

WORK ZONE "NW1"
 WORK ZONE "NW2"
 WORK ZONE "NW3"

STTNV1
 STTNV2
 STTNV5
 STW2
 STW6
 STGPS2
 KTV2
 KTV5
 MWC1
 WSH2
 HMKR1

CUT LINE A-A
 SEE DRAWING NO. 60604728/SK7112



PROJECT
 項目
IMPROVEMENT OF LION ROCK TUNNEL - INVESTIGATION

CLIENT
 客戶
HIGHWAYS DEPARTMENT

CONSULTANT
 顧問公司
 AECOM Asia Company Ltd.
 www.aecom.com

SUB-CONSULTANTS
 分判工程師/顧問公司

ISSUE/REVISION
 修訂

IR	DATE	DESCRIPTION	CHK.

STATUS
 狀態

SCALE
 比例尺
 A3 1 : 4000

DIMENSION UNIT
 尺寸單位
 METRES

KEY PLAN
 索引圖

PROJECT NO.
 項目編號
 60604728

AGREEMENT NO.
 協議編號
 CE 48/2018(HY)

SHEET TITLE
 圖名
LOCATION OF CONSTRUCTION WORKS DURING RESTRICTED HOURS

SHEET NUMBER
 圖號
 60604728/SK7113

Plot File by: ZHILZ
 PATH: P:\PROJECTS\60604728\DRAWINGS\SKETCH\SK7113.dgn
 2022/7/12

This drawing has been prepared for the use of AECOM's client. It may not be used, modified, reproduced or relied upon by third parties, except as agreed by AECOM in writing. AECOM accepts no responsibility, and disclaims any liability whatsoever, for any part, that is used or relied on in this drawing without AECOM's express written consent. All measurements must be obtained from the stated dimensions.


Appendix 4.6a Locations of Construction Work During Restricted Hours

ISO A1 594mm x 841mm
Approved:
Checked:
Designer:
Project Management Initials:
2022/7/12
Z:\PROJECTS\60604728\DRAWINGS\NET\CHSK7112.dgn
Plot File by: ZHLZ

NOTE:
1. THIS DRAWING TO BE READ IN CONJUNCTION WITH DRAWING NOS. 60604728/SK7111 TO SK7113.

LEGEND:

- PROJECT BOUNDARY
- 300m ASSESSMENT AREA
- AIRBORNE NOISE ASSESSMENT POINT
- WORK ZONE FOR "CONSTRUCTION OF BARRIER STRUCTURE" DURING RESTRICTED HOURS
- WORK ZONE FOR "DEMOLITION AND ERECTION OF SIGN GANTRIES" DURING RESTRICTED HOURS
- WORK ZONE FOR "CONSTRUCTION OF NEW VEHICULAR CROSS-OVER BRIDGE AT SHATIN PORTAL" DURING RESTRICTED HOURS
- WORK ZONE FOR "CONSTRUCTION OF NEW MIDDLE THIRD TUNNEL"
- WORK ZONE FOR "ENLARGEMENT OF EXISTING KWLOON BOUND TUNNEL"
- WORK ZONE FOR "REHABILITATION OF EXISTING SHATIN BOUND TUNNEL"

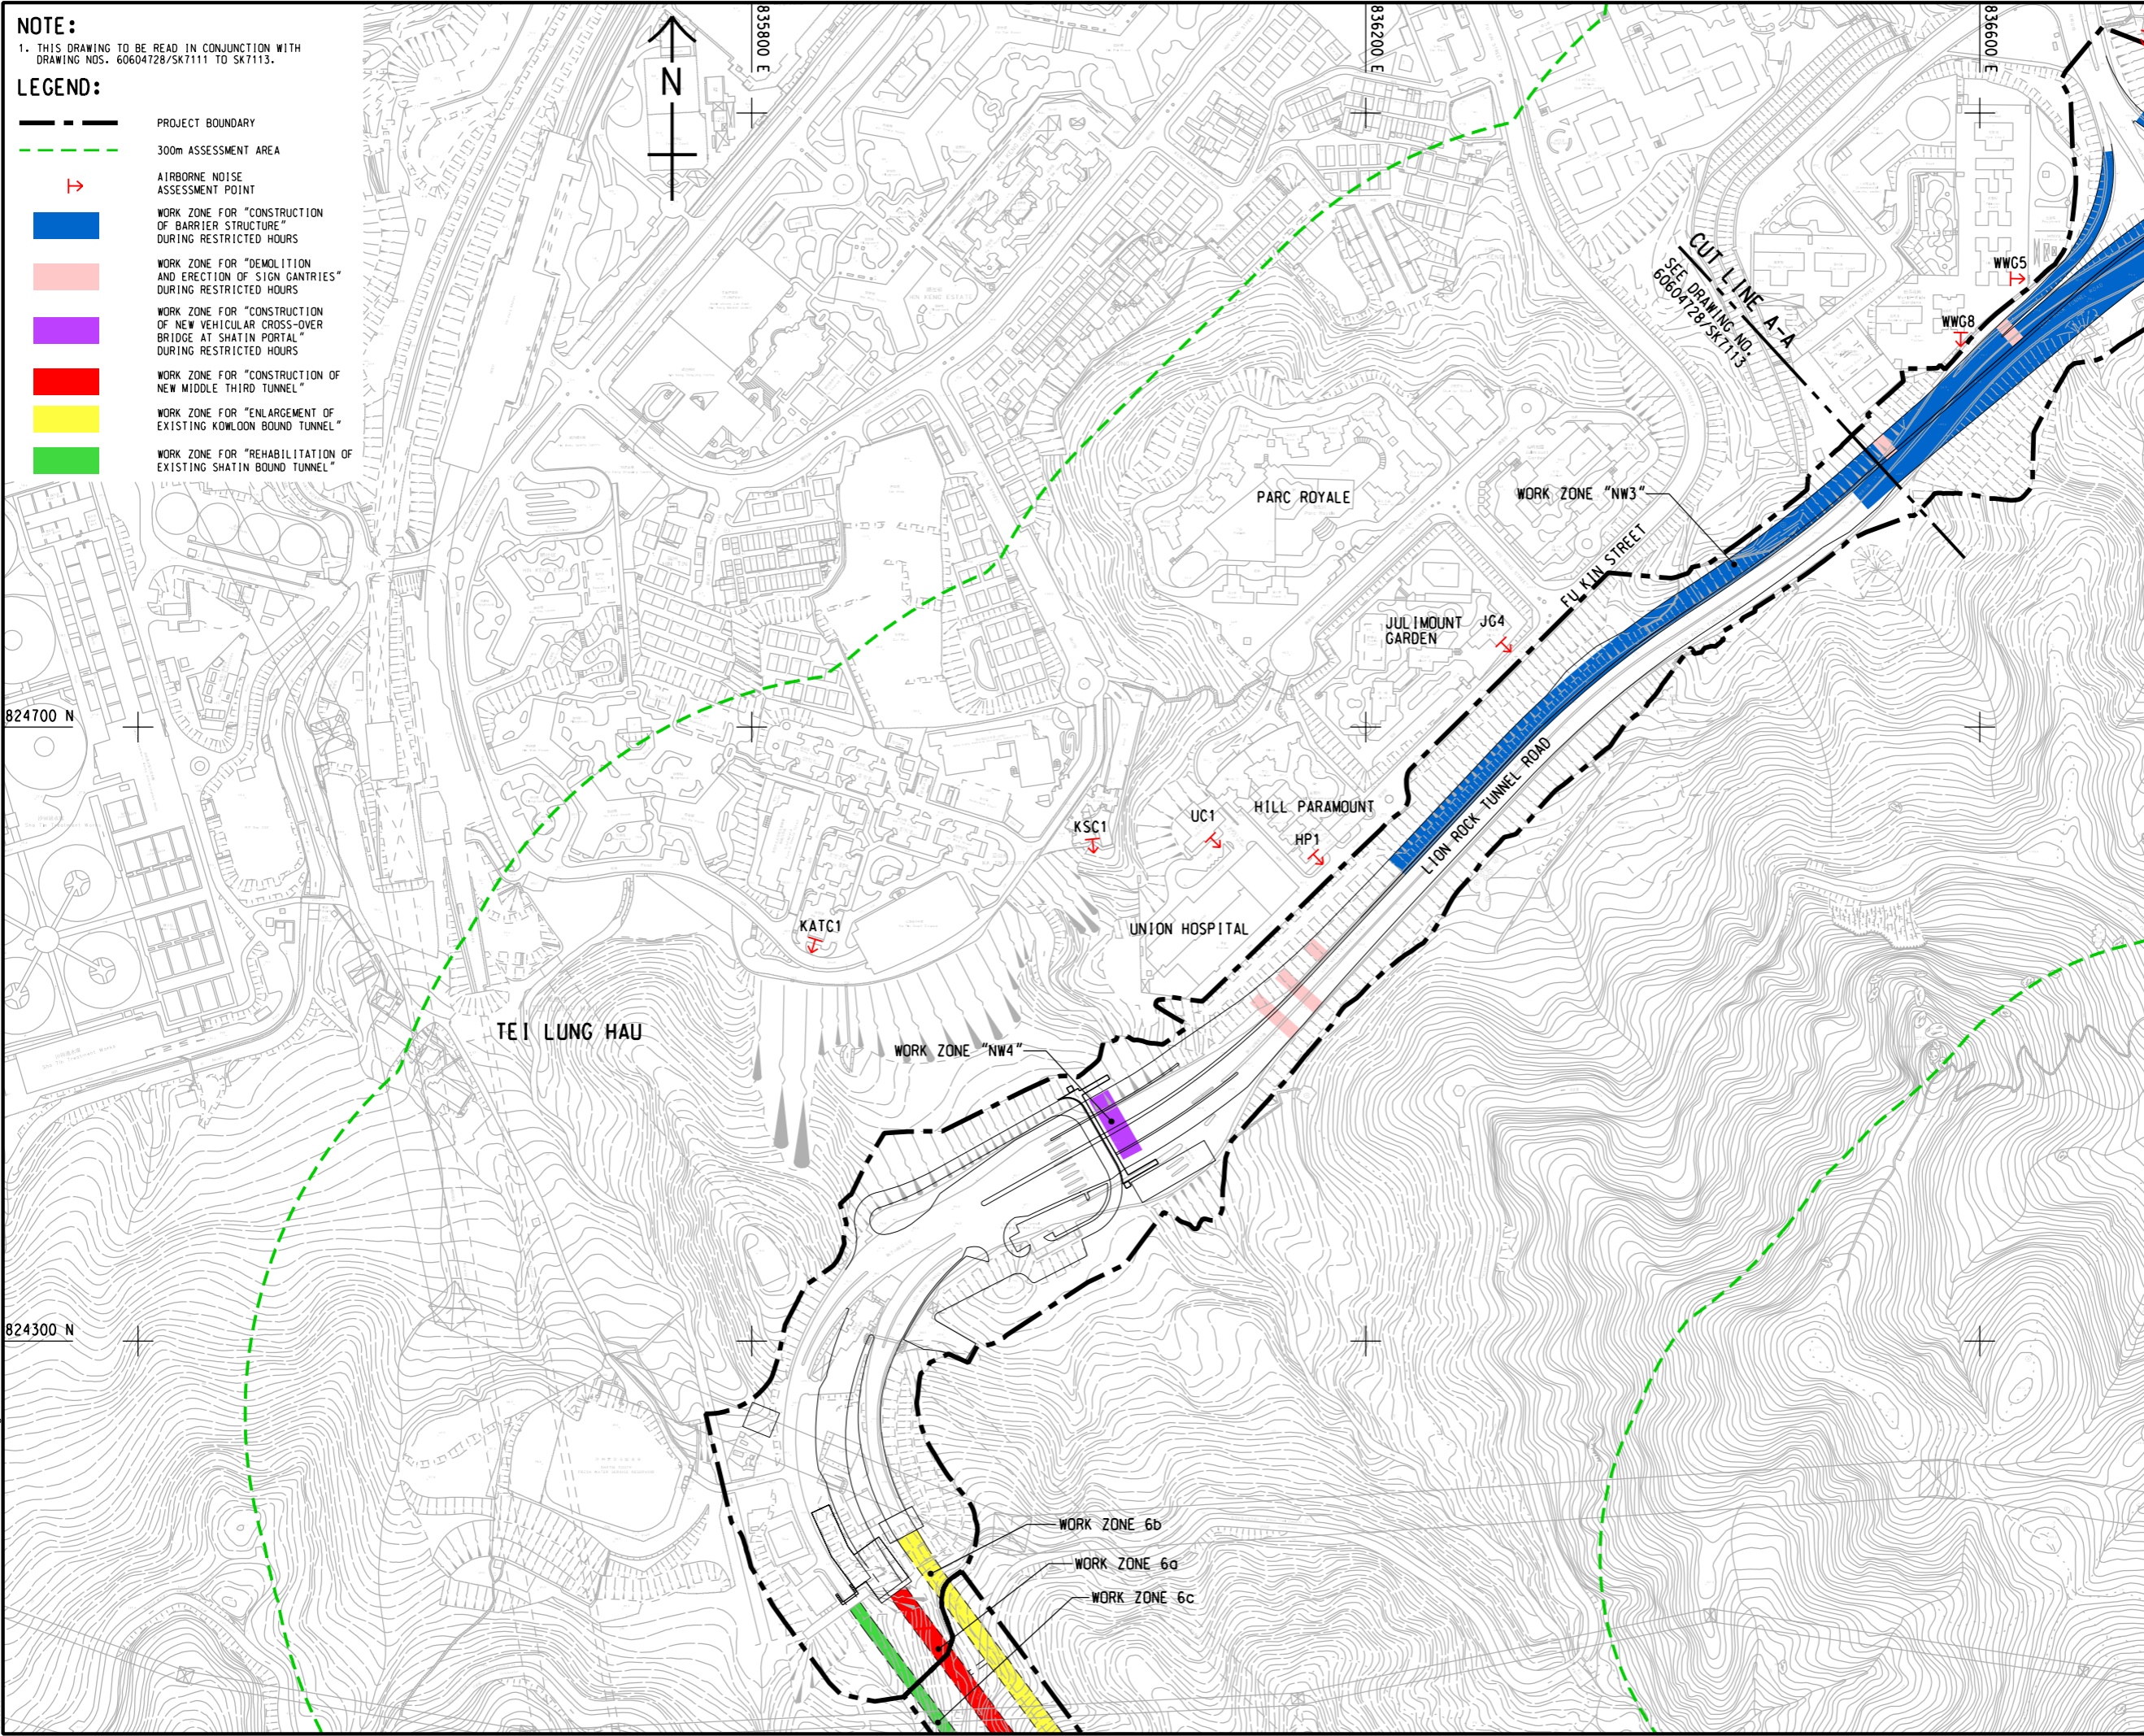

AECOM

PROJECT
IMPROVEMENT OF LION ROCK TUNNEL - INVESTIGATION

CLIENT
路政署
HIGHWAYS DEPARTMENT

CONSULTANT
AECOM Asia Company Ltd.
www.aecom.com

SUB-CONSULTANTS
分列工程顧問公司

ISSUE/REVISION

IR	DATE	DESCRIPTION	CHK.

STATUS

SCALE
A3 1 : 4000

DIMENSION UNIT
METRES

KEY PLAN

PROJECT NO.
60604728


AGREEMENT NO.
CE 48/2018(HY)

SHEET TITLE
LOCATION OF CONSTRUCTION WORKS DURING RESTRICTED HOURS

SHEET NUMBER
60604728/SK7112

This drawing has been prepared for the use of AECOM's client. It may not be used, modified, reproduced or relied upon by third parties, except as agreed by AECOM or as required by law. AECOM accepts no responsibility, and disclaims any liability whatsoever, to any party that uses or relies on this drawing without AECOM's express written consent. All measurements must be obtained from the stated dimensions.

Appendix 4.6a Locations of Construction Work During Restricted Hours

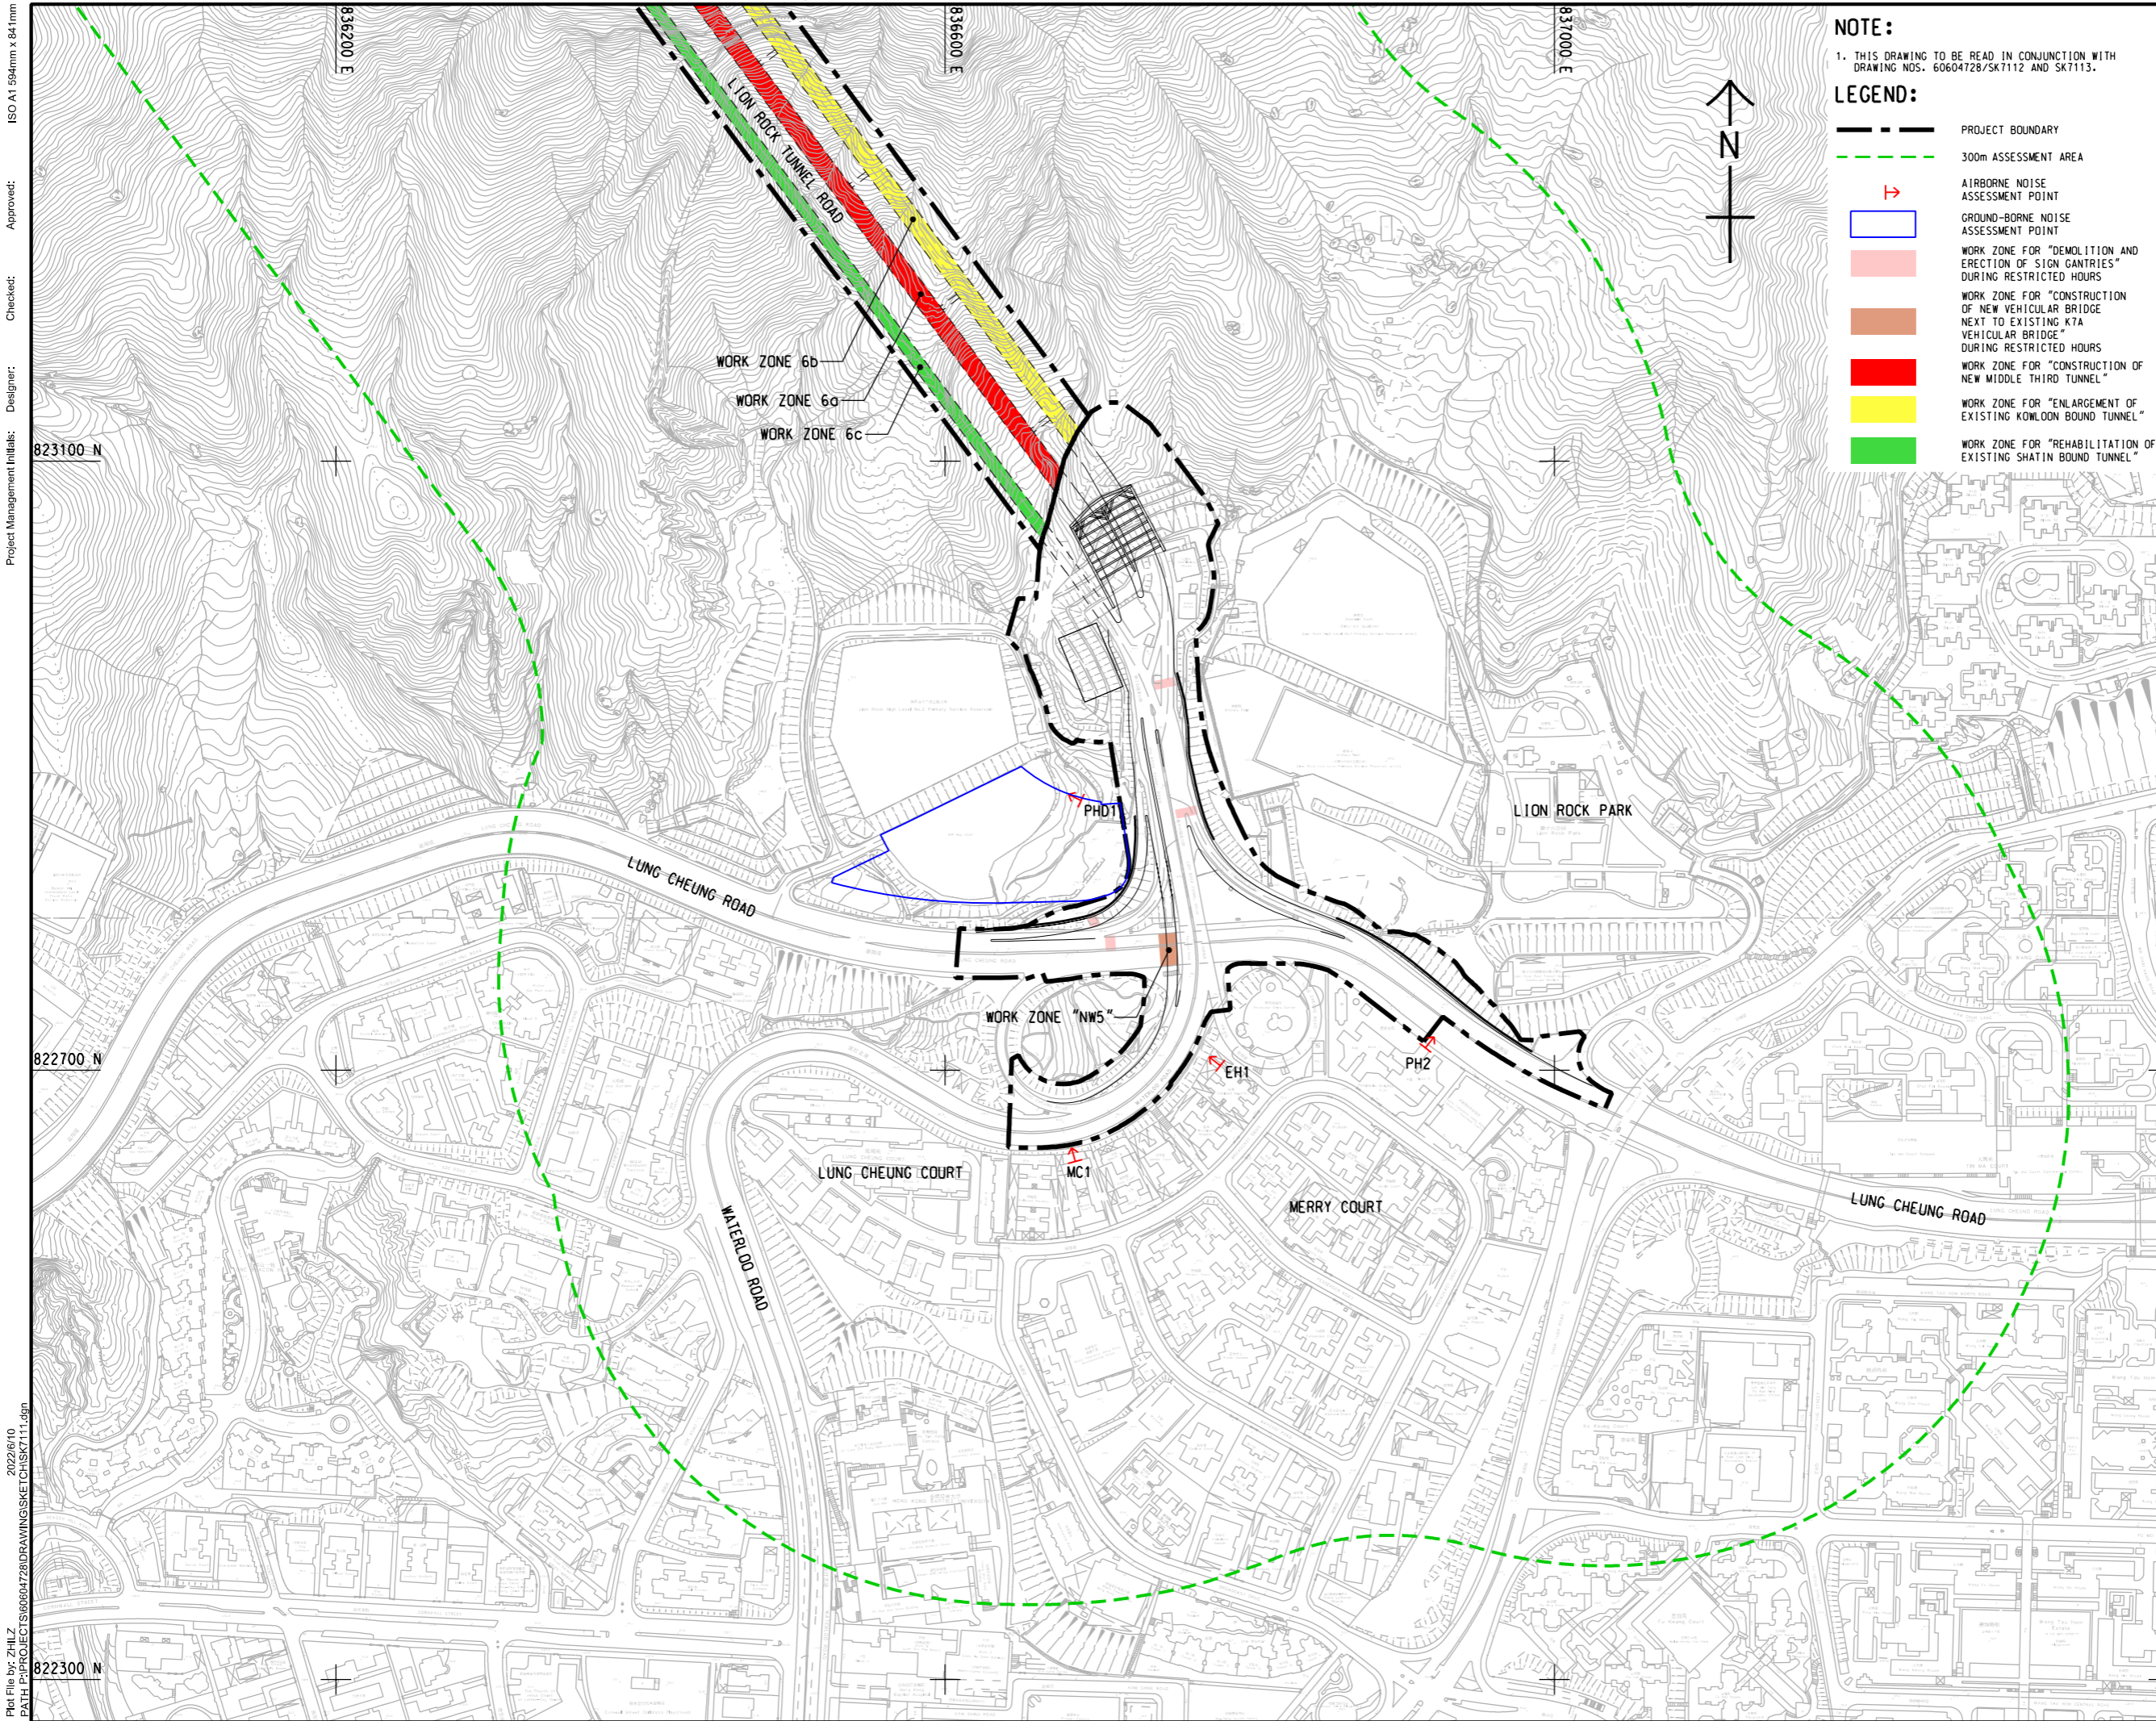

PROJECT
IMPROVEMENT OF LION ROCK TUNNEL - INVESTIGATION

CLIENT
路政署
HIGHWAYS DEPARTMENT

CONSULTANT
AECOM Asia Company Ltd.
www.aecom.com

SUB-CONSULTANTS
分判工程師/顧問公司

ISSUE/REVISION

IR	DATE	DESCRIPTION	CHK.

STATUS
此圖

SCALE
A3 1:4000

DIMENSION UNIT
METRES

KEY PLAN
此圖

PROJECT NO.
60604728

AGREEMENT NO.
CE 48/2018(HY)

SHEET TITLE
LOCATION OF CONSTRUCTION WORKS DURING RESTRICTED HOURS

SHEET NUMBER
60604728/SK7111

ISO A1 594mm x 841mm
Approved:
Checked:
Designer:
Project Management Initials:
823100 N
822700 N
822300 N
2022/6/10
PATH PROJECTS\60604728\DRAWINGS\NET\CHSK7111.dgn
Plot File by: ZHILZ

This drawing has been prepared for the use of AECOM's client. It may not be used, modified, reproduced or relied upon by third parties, except as agreed by AECOM or as required by law. AECOM accepts no responsibility, and disclaims any liability whatsoever, for any part, that uses or relies on this drawing without AECOM's express written consent. All measurements must be obtained from the stated dimensions.