


Appendix 4.9b Predicted Construction Noise Levels at Representative Floor Levels (Mitigated Scenario)

NAP ID	Assessment Floor	NAP Level mP.D.	Max. Predicted Construction Noise Level, dB(A)
EH1	1/F	74.5	73
	5/F	87.3	74
	6/F	90.5	74
MC1	1/F	78.5	68
	3/F	84.9	68
	9/F	104.1	67
PH2	1/F	76.7	72
	8/F	99.1	72
	15/F	121.5	70
PHD1	1/F	115.7	75
	7/F	136.7	75
	13/F	157.7	74
WSH2	1/F	24.7	74
	3/F	30.3	74
	34/F	117.1	67
STTNV1	G/F	35.2	74
STTNV2	G/F	44.0	77
STTNV5	G/F	79.8	76
	1/F	83.0	76
STW2	1/F	44.8	74
	10/F	70.0	73
	20/F	98.0	70
STW6	1/F	50.6	71
	9/F	73.0	70
	17/F	95.4	69
STGPS2	1/F	31.7	70
	5/F	46.9	70
	7/F	54.5	70
KTV2	G/F	21.6	69
MWG1	1/F	25.2	70
	2/F	28.4	70
	3/F	31.6	70
KTV5	1/F	37.1	77
	2/F	40.3	77
	3/F	43.5	77
HMKR1	G/F	25.2	72
WWG5	1/F	65.0	72
	10/F	93.8	71
	20/F	125.8	68
WWG8	1/F	65.0	78
	10/F	93.8	75
	21/F	129.0	69
JG4	1/F	65.7	74
	4/F	75.3	74
	21/F	129.7	69
HP1	1/F	69.8	75
	2/F	73.0	75
	3/F	76.2	75
UC1	1/F	71.3	75
	5/F	84.1	75
	24/F	144.9	74
KSC1	1/F	38.6	71
	15/F	77.8	71
	31/F	122.6	71
KATC1	1/F	39.8	71
	20/F	93.0	72
	35/F	135.0	71

ISO A1 594mm x 841mm
Approved:
Checked:
Designer:
Project Management Initials:
2022/6/23
Plot File by: ZHLZ
PATH P:\PROJECTS\60604728\DRAWINGS\SKETCH\SK7124.dgn

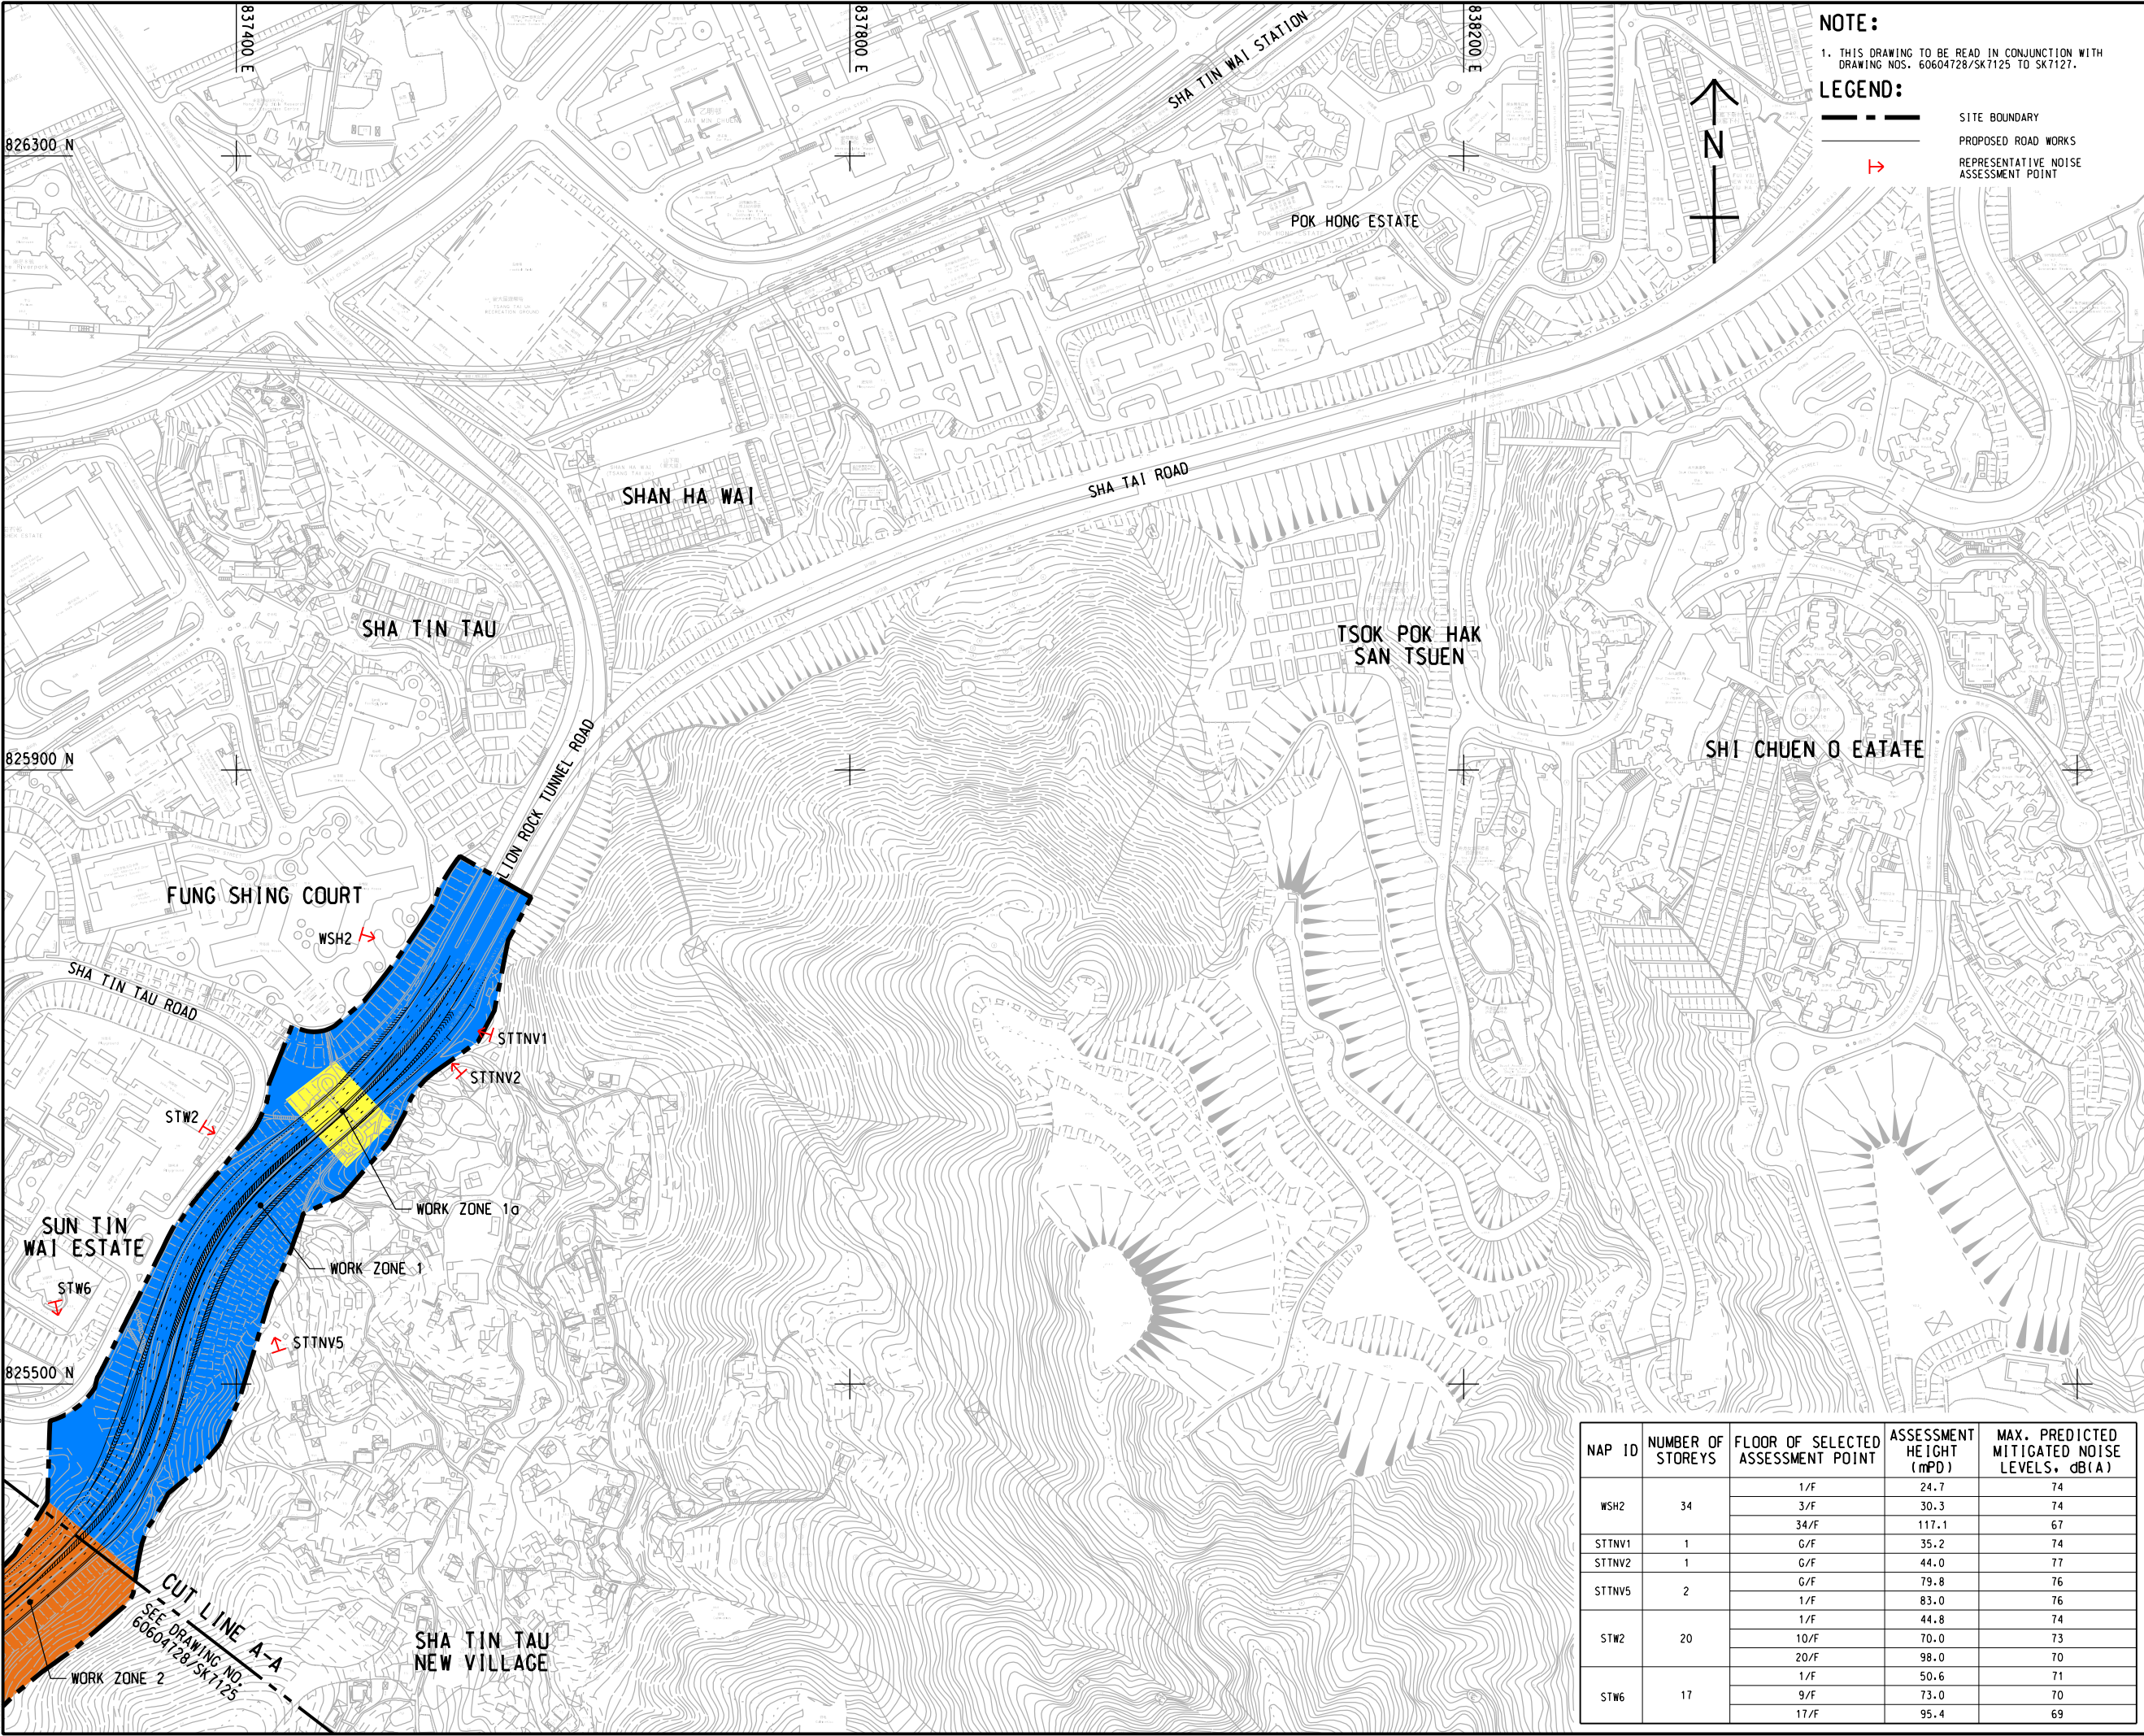

NOTE:
1. THIS DRAWING TO BE READ IN CONJUNCTION WITH
DRAWING NOS. 60604728/SK7125 TO SK7127.

LEGEND:
--- SITE BOUNDARY
--- PROPOSED ROAD WORKS
--- REPRESENTATIVE NOISE
ASSESSMENT POINT



This drawing has been prepared for the use of AECOM's client. It may not be used, modified, reproduced or relied upon by third parties, except as agreed by AECOM or as required by law. AECOM accepts no responsibility, and denies any liability whatsoever, to any party that uses or relies on this drawing without AECOM's express written consent. All measurements must be obtained from the stated dimensions.

AECOM
PROJECT
IMPROVEMENT OF
LION ROCK TUNNEL -
INVESTIGATION

CLIENT
路政署
**HIGHWAYS
DEPARTMENT**

CONSULTANT
AECOM Asia Company Ltd.
www.aecom.com

SUB-CONSULTANTS
分判工程顧問公司

ISSUE/REVISION			
REVISION			
I/R	DATE	DESCRIPTION	CHK.

STATUS
NOTED

SCALE
1:4000

DIMENSION UNIT
METRES

KEY PLAN A3 1:200000

PROJECT NO.
60604728

AGREEMENT NO.
CE 48/2018(HY)


SHEET TITLE
GENERAL LAYOUT

SHEET NUMBER
60604728/SK7124

SHEET 1 OF 4

ISO A1 594mm x 841mm
Approved:
Checked:
Designer:
Project Management Initials:
2022/6/23
Plot File by: ZHLZ
PATH: P:\PROJECTS\60604728\DRAWINGS\K1\CHSK7125.dgn

NAP ID	NUMBER OF STOREYS	FLOOR OF SELECTED ASSESSMENT POINT	ASSESSMENT HEIGHT (mPD)	MAX. PREDICTED MITIGATED NOISE LEVELS, dB(A)
STGPS2	7	1/F	31.7	70
		5/F	46.9	70
		7/F	54.5	70
KTV2	1	6/F	21.6	69
MWG1	3	1/F	25.2	70
		2/F	28.4	70
KTV5	3	3/F	31.6	70
		1/F	37.1	77
HMKR1	1	2/F	40.3	77
		3/F	43.5	77
WWG5	20	6/F	25.2	72
		1/F	65.0	72
		10/F	93.8	71
WWG8	21	20/F	125.8	68
		1/F	65.0	78
		10/F	93.8	75
JG4	21	21/F	129.0	69
		1/F	65.7	74
		4/F	75.3	74
HP1	3	21/F	129.7	69
		1/F	69.8	75
		2/F	73.0	75
UC1	24	3/F	76.2	75
		1/F	71.3	75
		5/F	84.1	75
KSC1	31	24/F	144.9	74
		1/F	38.6	71
		15/F	77.8	71
		31/F	122.6	71

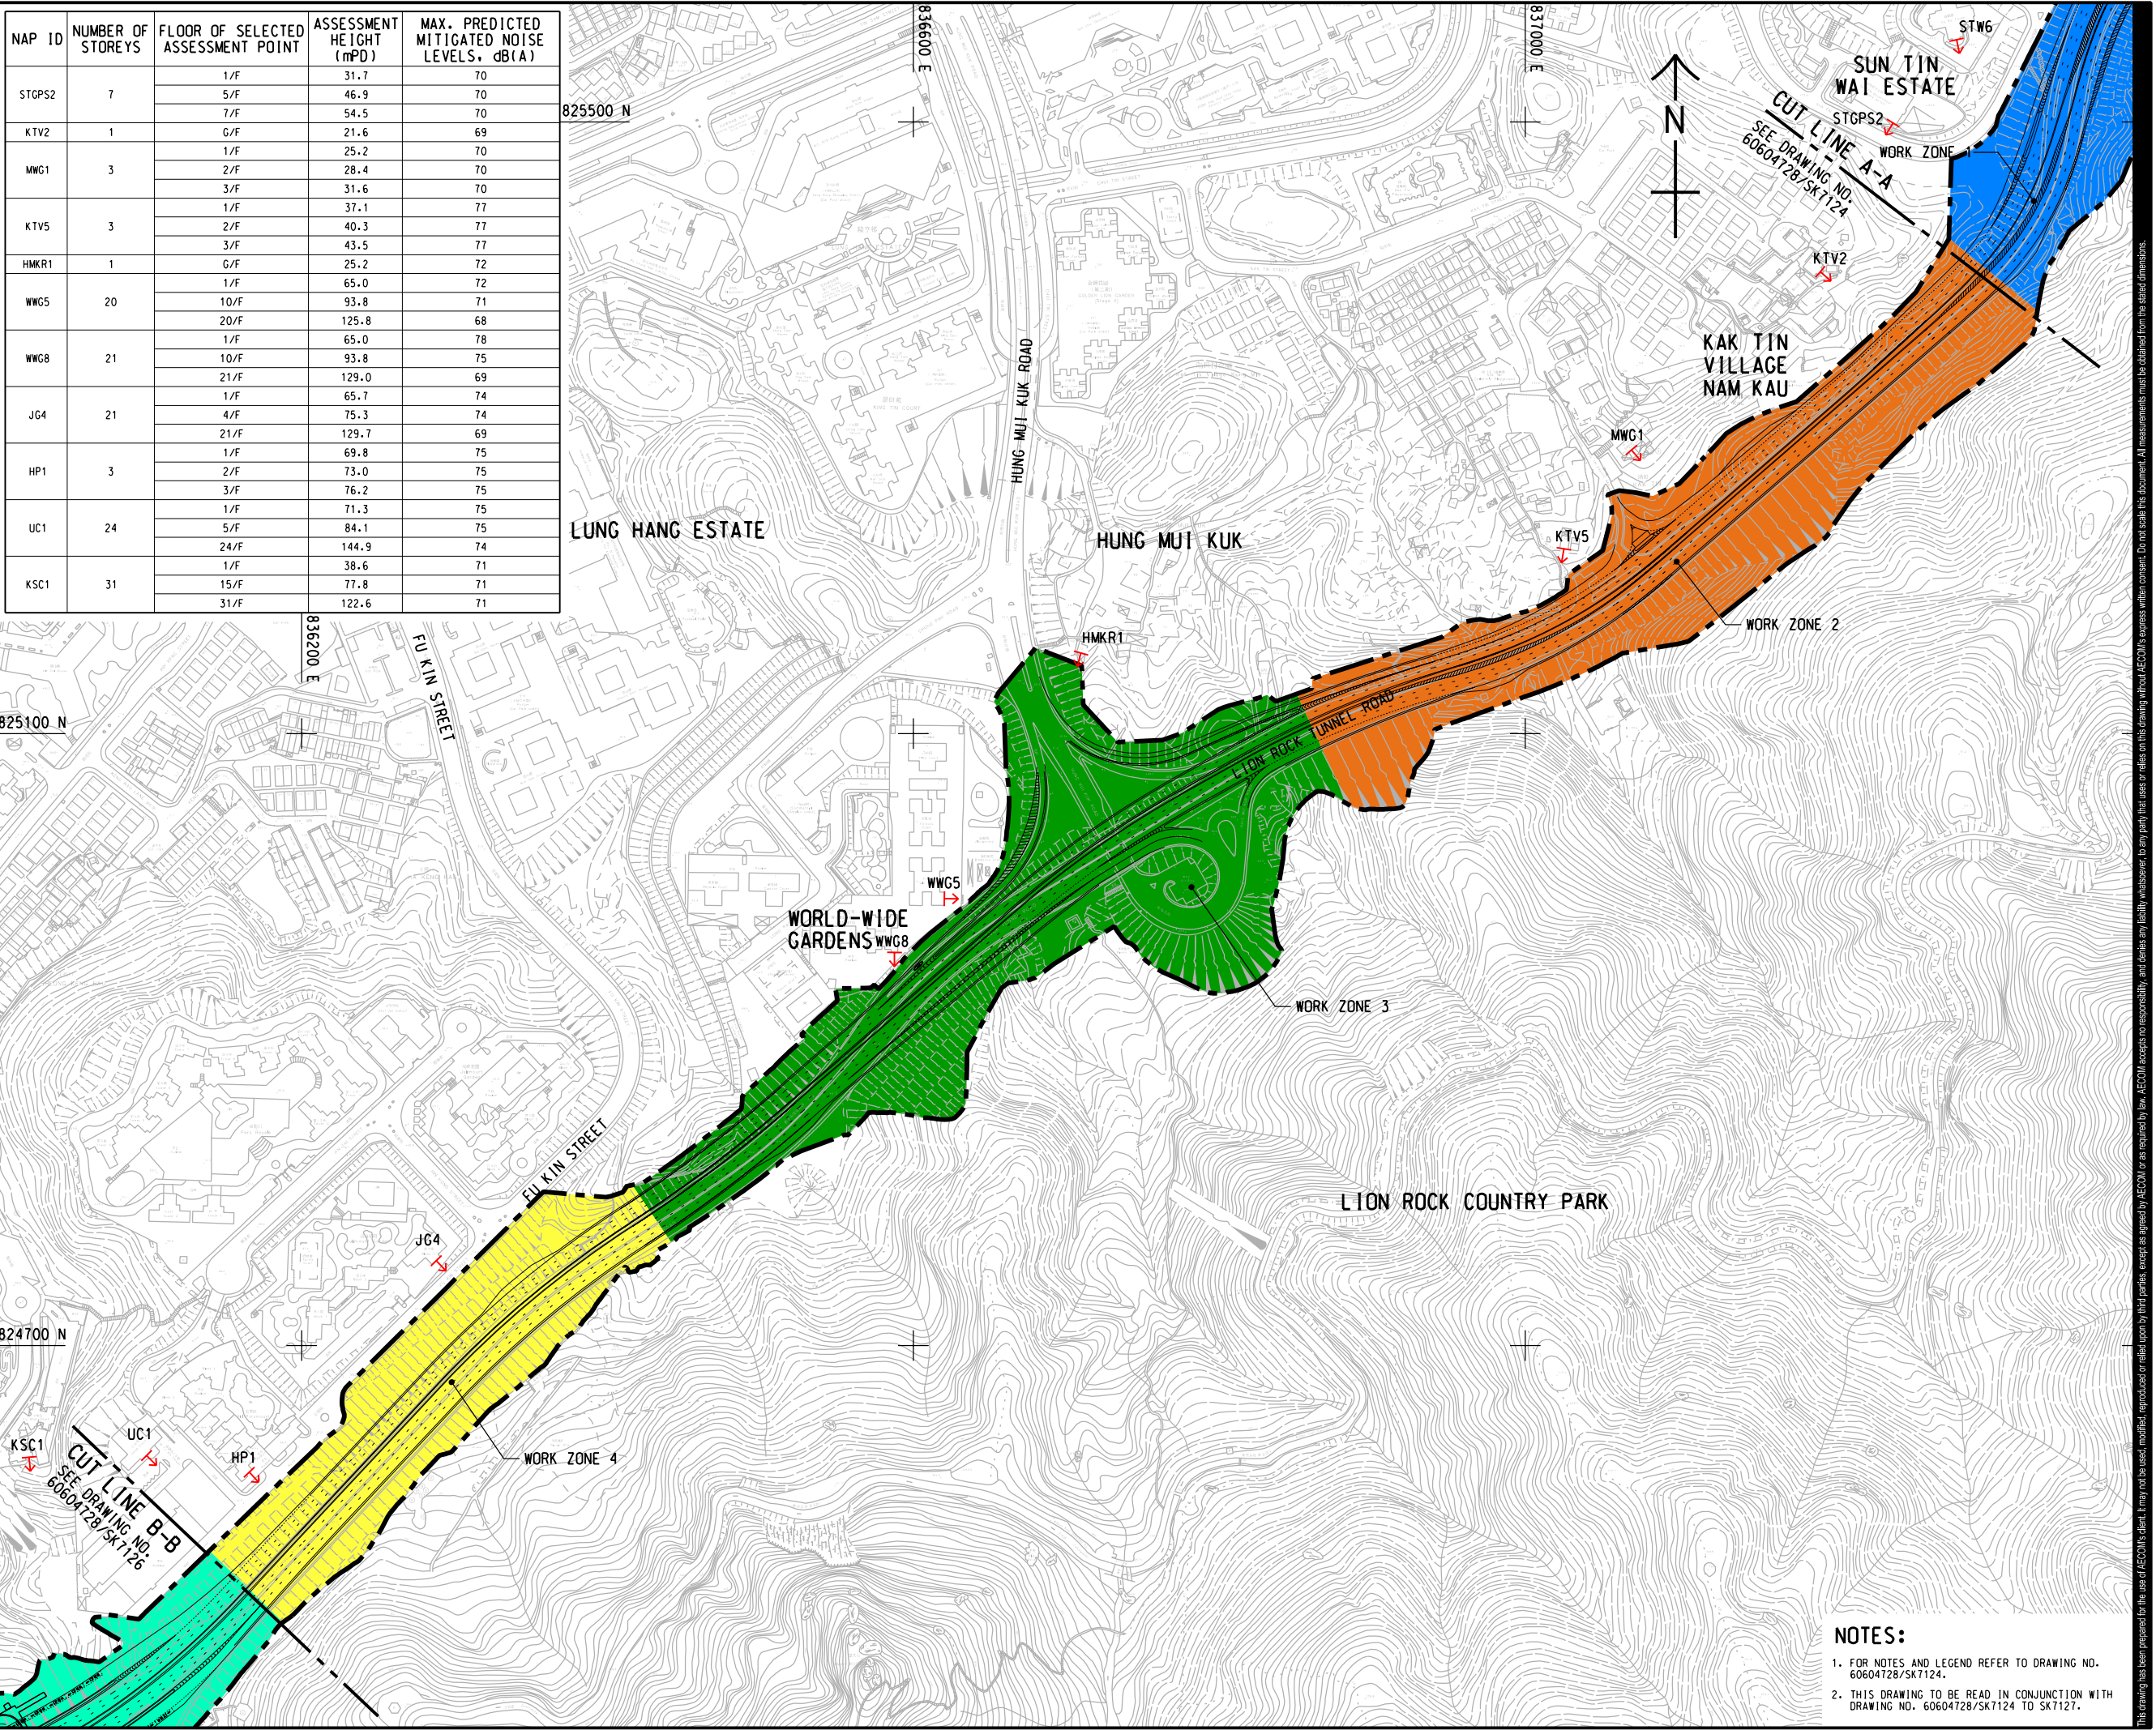

AECOM

PROJECT

IMPROVEMENT OF
LION ROCK TUNNEL -
INVESTIGATION

CLIENT

路政署
HIGHWAYS
DEPARTMENT

CONSULTANT

AECOM Asia Company Ltd.
www.aecom.com

SUB-CONSULTANTS

分判工程顧問公司

ISSUE/REVISION

I/R	DATE	DESCRIPTION	CHK.
-----	------	-------------	------

STATUS

SCALE


A3 1:4000

DIMENSION UNIT

METRES

KEY PLAN

A3 1:200000

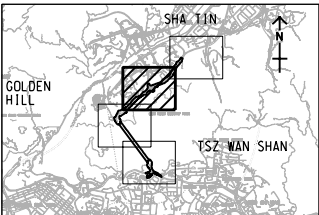

PROJECT NO.

60604728

AGREEMENT NO.

CE 48/2018(HY)

SHEET TITLE

GENERAL LAYOUT

NOTES:


- FOR NOTES AND LEGEND REFER TO DRAWING NO. 60604728/SK7124.
- THIS DRAWING TO BE READ IN CONJUNCTION WITH DRAWING NO. 60604728/SK7124 TO SK7127.

SHEET NUMBER

60604728/SK7125

SHEET 2 OF 4

ISO A1 594mm x 841mm
Approved:
Checked:
Designer:
Project Management Initials:
2022/6/22
Plot File by: ZHILZ
Path: P:\PROJECTS\60604728\DRAWINGS\KAT\CHSK7126.dgn

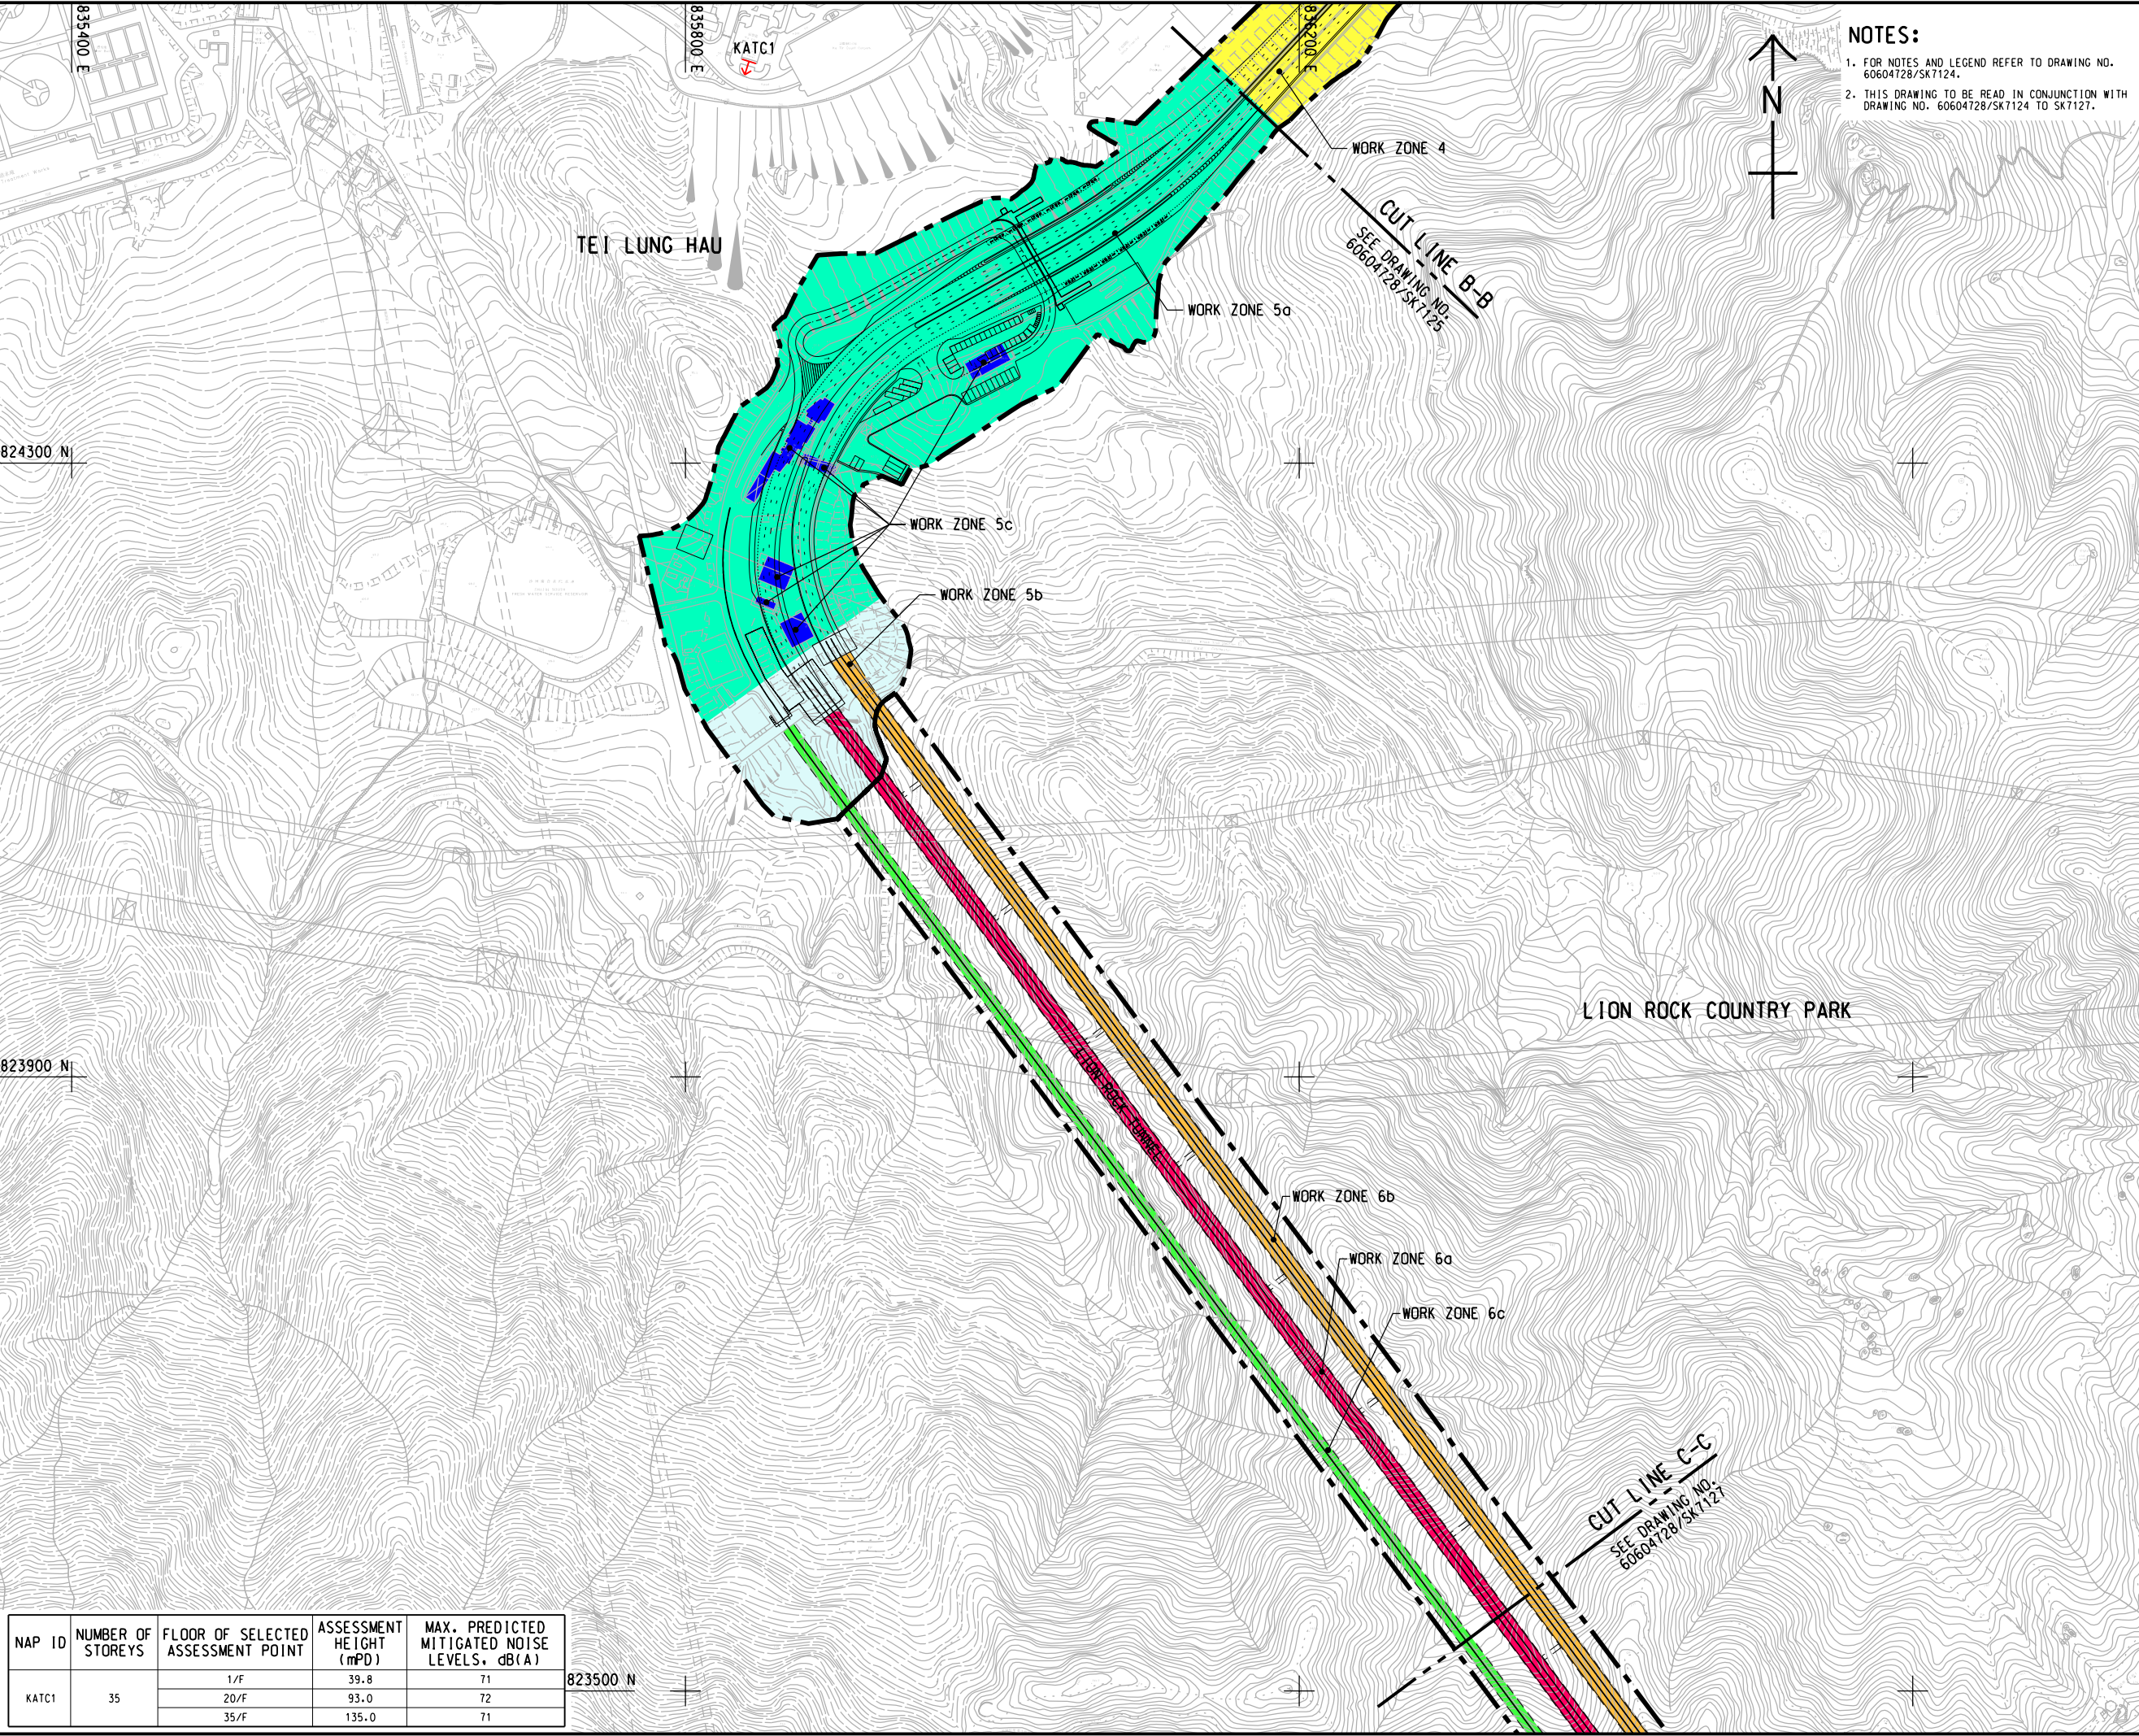


NOTES:
1. FOR NOTES AND LEGEND REFER TO DRAWING NO. 60604728/SK7124.
2. THIS DRAWING TO BE READ IN CONJUNCTION WITH DRAWING NO. 60604728/SK7124 TO SK7127.

AECOM

PROJECT
項目

IMPROVEMENT OF
LION ROCK TUNNEL -
INVESTIGATION

CLIENT
業主

 路政署
HIGHWAYS
DEPARTMENT

CONSULTANT
顧問公司

AECOM Asia Company Ltd.
www.aecom.com

SUB-CONSULTANTS
分判工程顧問公司

ISSUE/REVISION 修訂			


I/R 修訂	DATE 日期	DESCRIPTION 修改描述	CHK. 校核

STATUS
狀況

SCALE 比例尺	DIMENSION UNIT 尺寸單位
A3 1 : 4000	METRES

KEY PLAN
索引圖

A3 1 : 20000

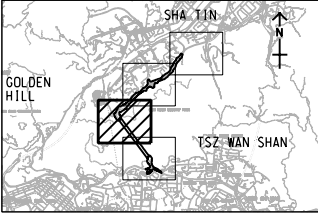

PROJECT NO. 項目編號	AGREEMENT NO. 協議編號
60604728	CE 48/2018(HY)

SHEET TITLE
圖則名稱

GENERAL LAYOUT

SHEET NUMBER
圖則編號


60604728/SK7126

SHEET 3 OF 4

This drawing has been prepared for the use of AECOM's client. It may not be used, modified, reproduced or relied upon by third parties, except as agreed by AECOM or as required by law. AECOM accepts no responsibility, and denies any liability whatsoever, to any party that uses or relies on this drawing without AECOM's express written consent. All measurements must be obtained from the stated dimensions.

ISO A1 594mm x 841mm
Approved:
Checked:
Designer:
Project Management Initials:

2022/6/23
Plot File by: ZHLZ
PATH P:\PROJECTS\60604728\DRAWINGS\SET CH\SK7121.dgn

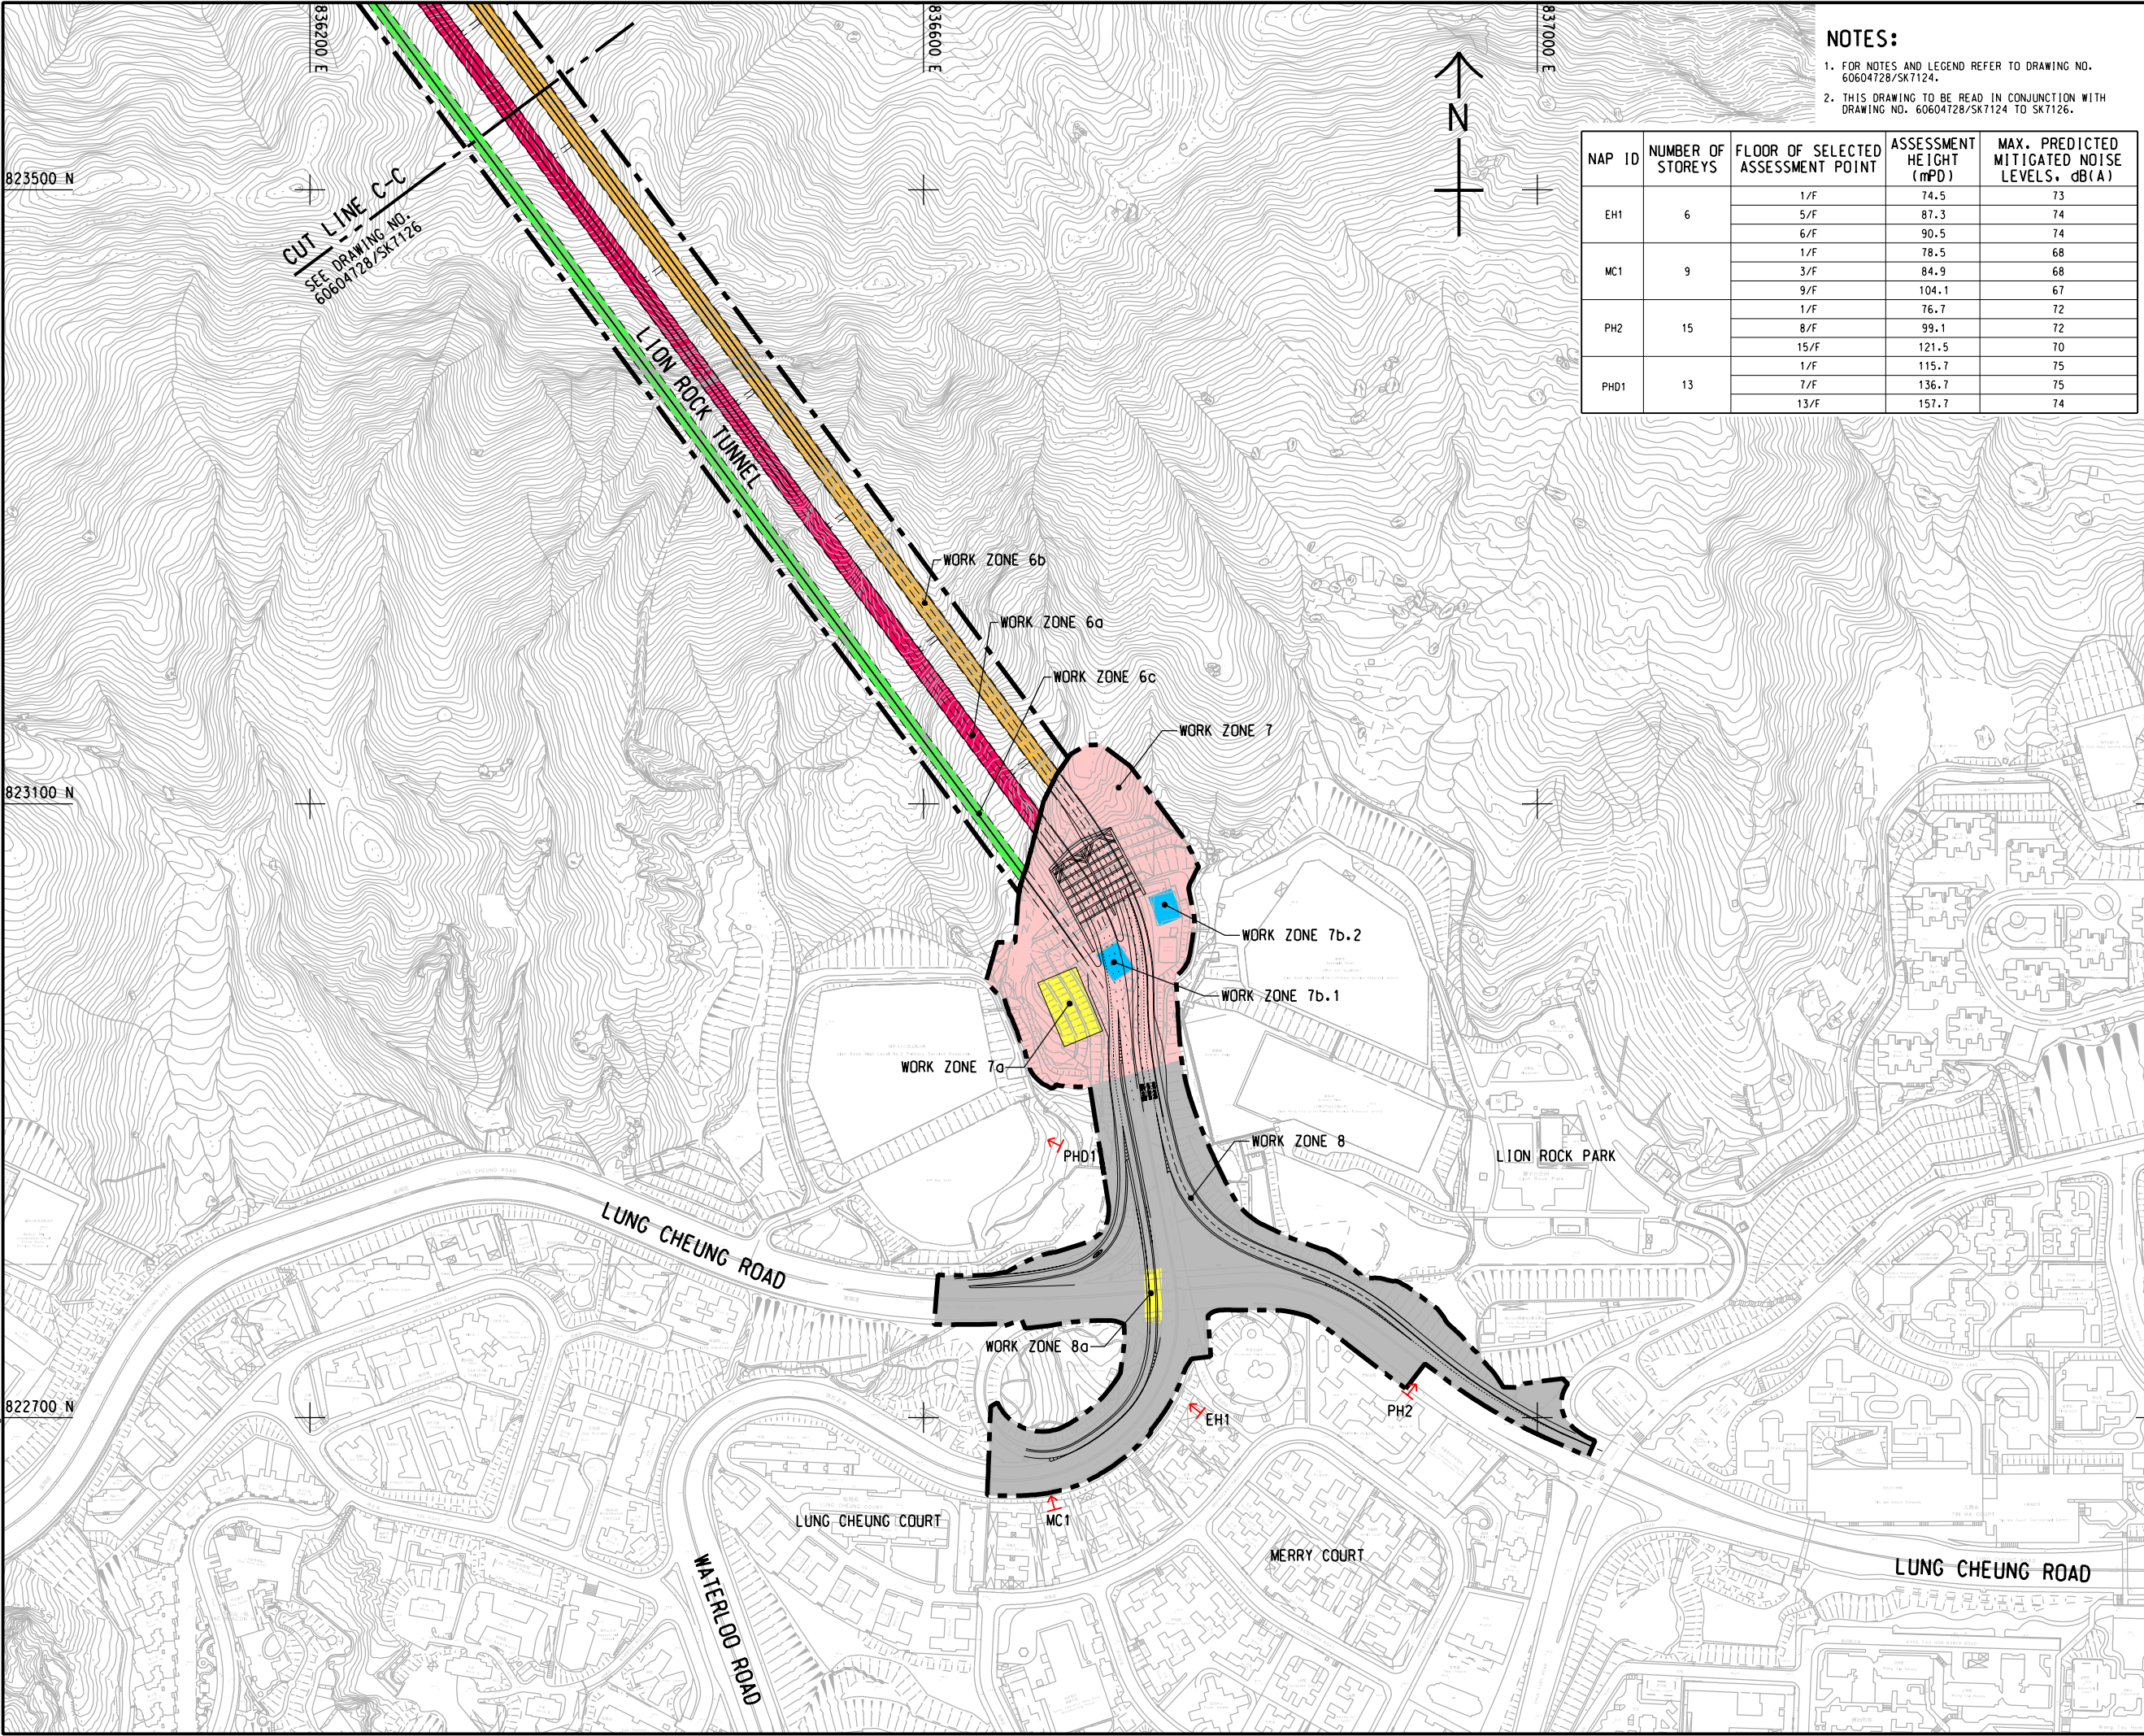

NOTES:

1. FOR NOTES AND LEGEND REFER TO DRAWING NO. 60604728/SK7124.
2. THIS DRAWING TO BE READ IN CONJUNCTION WITH DRAWING NO. 60604728/SK7124 TO SK7126.

NAP ID	NUMBER OF STOREYS	FLOOR OF SELECTED ASSESSMENT POINT	ASSESSMENT HEIGHT (mPD)	MAX. PREDICTED MITIGATED NOISE LEVELS, dB(A)
EH1	6	1/F	74.5	73
		5/F	87.3	74
		6/F	90.5	74
MC1	9	1/F	78.5	68
		3/F	84.9	68
		9/F	104.1	67
PH2	15	1/F	76.7	72
		8/F	99.1	72
		15/F	121.5	70
PHD1	13	1/F	115.7	75
		7/F	136.7	75
		13/F	157.7	74

AECOM

PROJECT
项目

IMPROVEMENT OF
LION ROCK TUNNEL -
INVESTIGATION

CLIENT
业主

路政署
HIGHWAYS
DEPARTMENT

CONSULTANT
工程顾问公司

AECOM Asia Company Ltd.
www.aecom.com

SUB-CONSULTANTS
分包工程顾问公司

ISSUE/REVISION
设计

I/R 设计	DATE 日期	DESCRIPTION 修改描述	CHK. 校核
-----------	------------	---------------------	------------

STATUS
状态

SCALE
比例


A3 1 : 4000

DIMENSION UNIT
尺寸单位

METRES

KEY PLAN
索引图

A3 1 : 200000

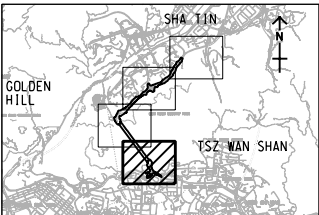

PROJECT NO.
项目编号

60604728

AGREEMENT NO.
协议编号

CE 48/2018(HY)

SHEET TITLE
图名

GENERAL LAYOUT

SHEET NUMBER
图幅编号

60604728/SK7127

SHEET 4 OF 4