



ISO A1 594mm x 841mm  
 Approved:  
 Checked:  
 Designer:  
 Project Management Initials:  
 2022/6/8  
 PATH PROJECTS\60604728\DRAWING\REPORT\42b\42b\_113.dgn  
 Plot File by: Tangku

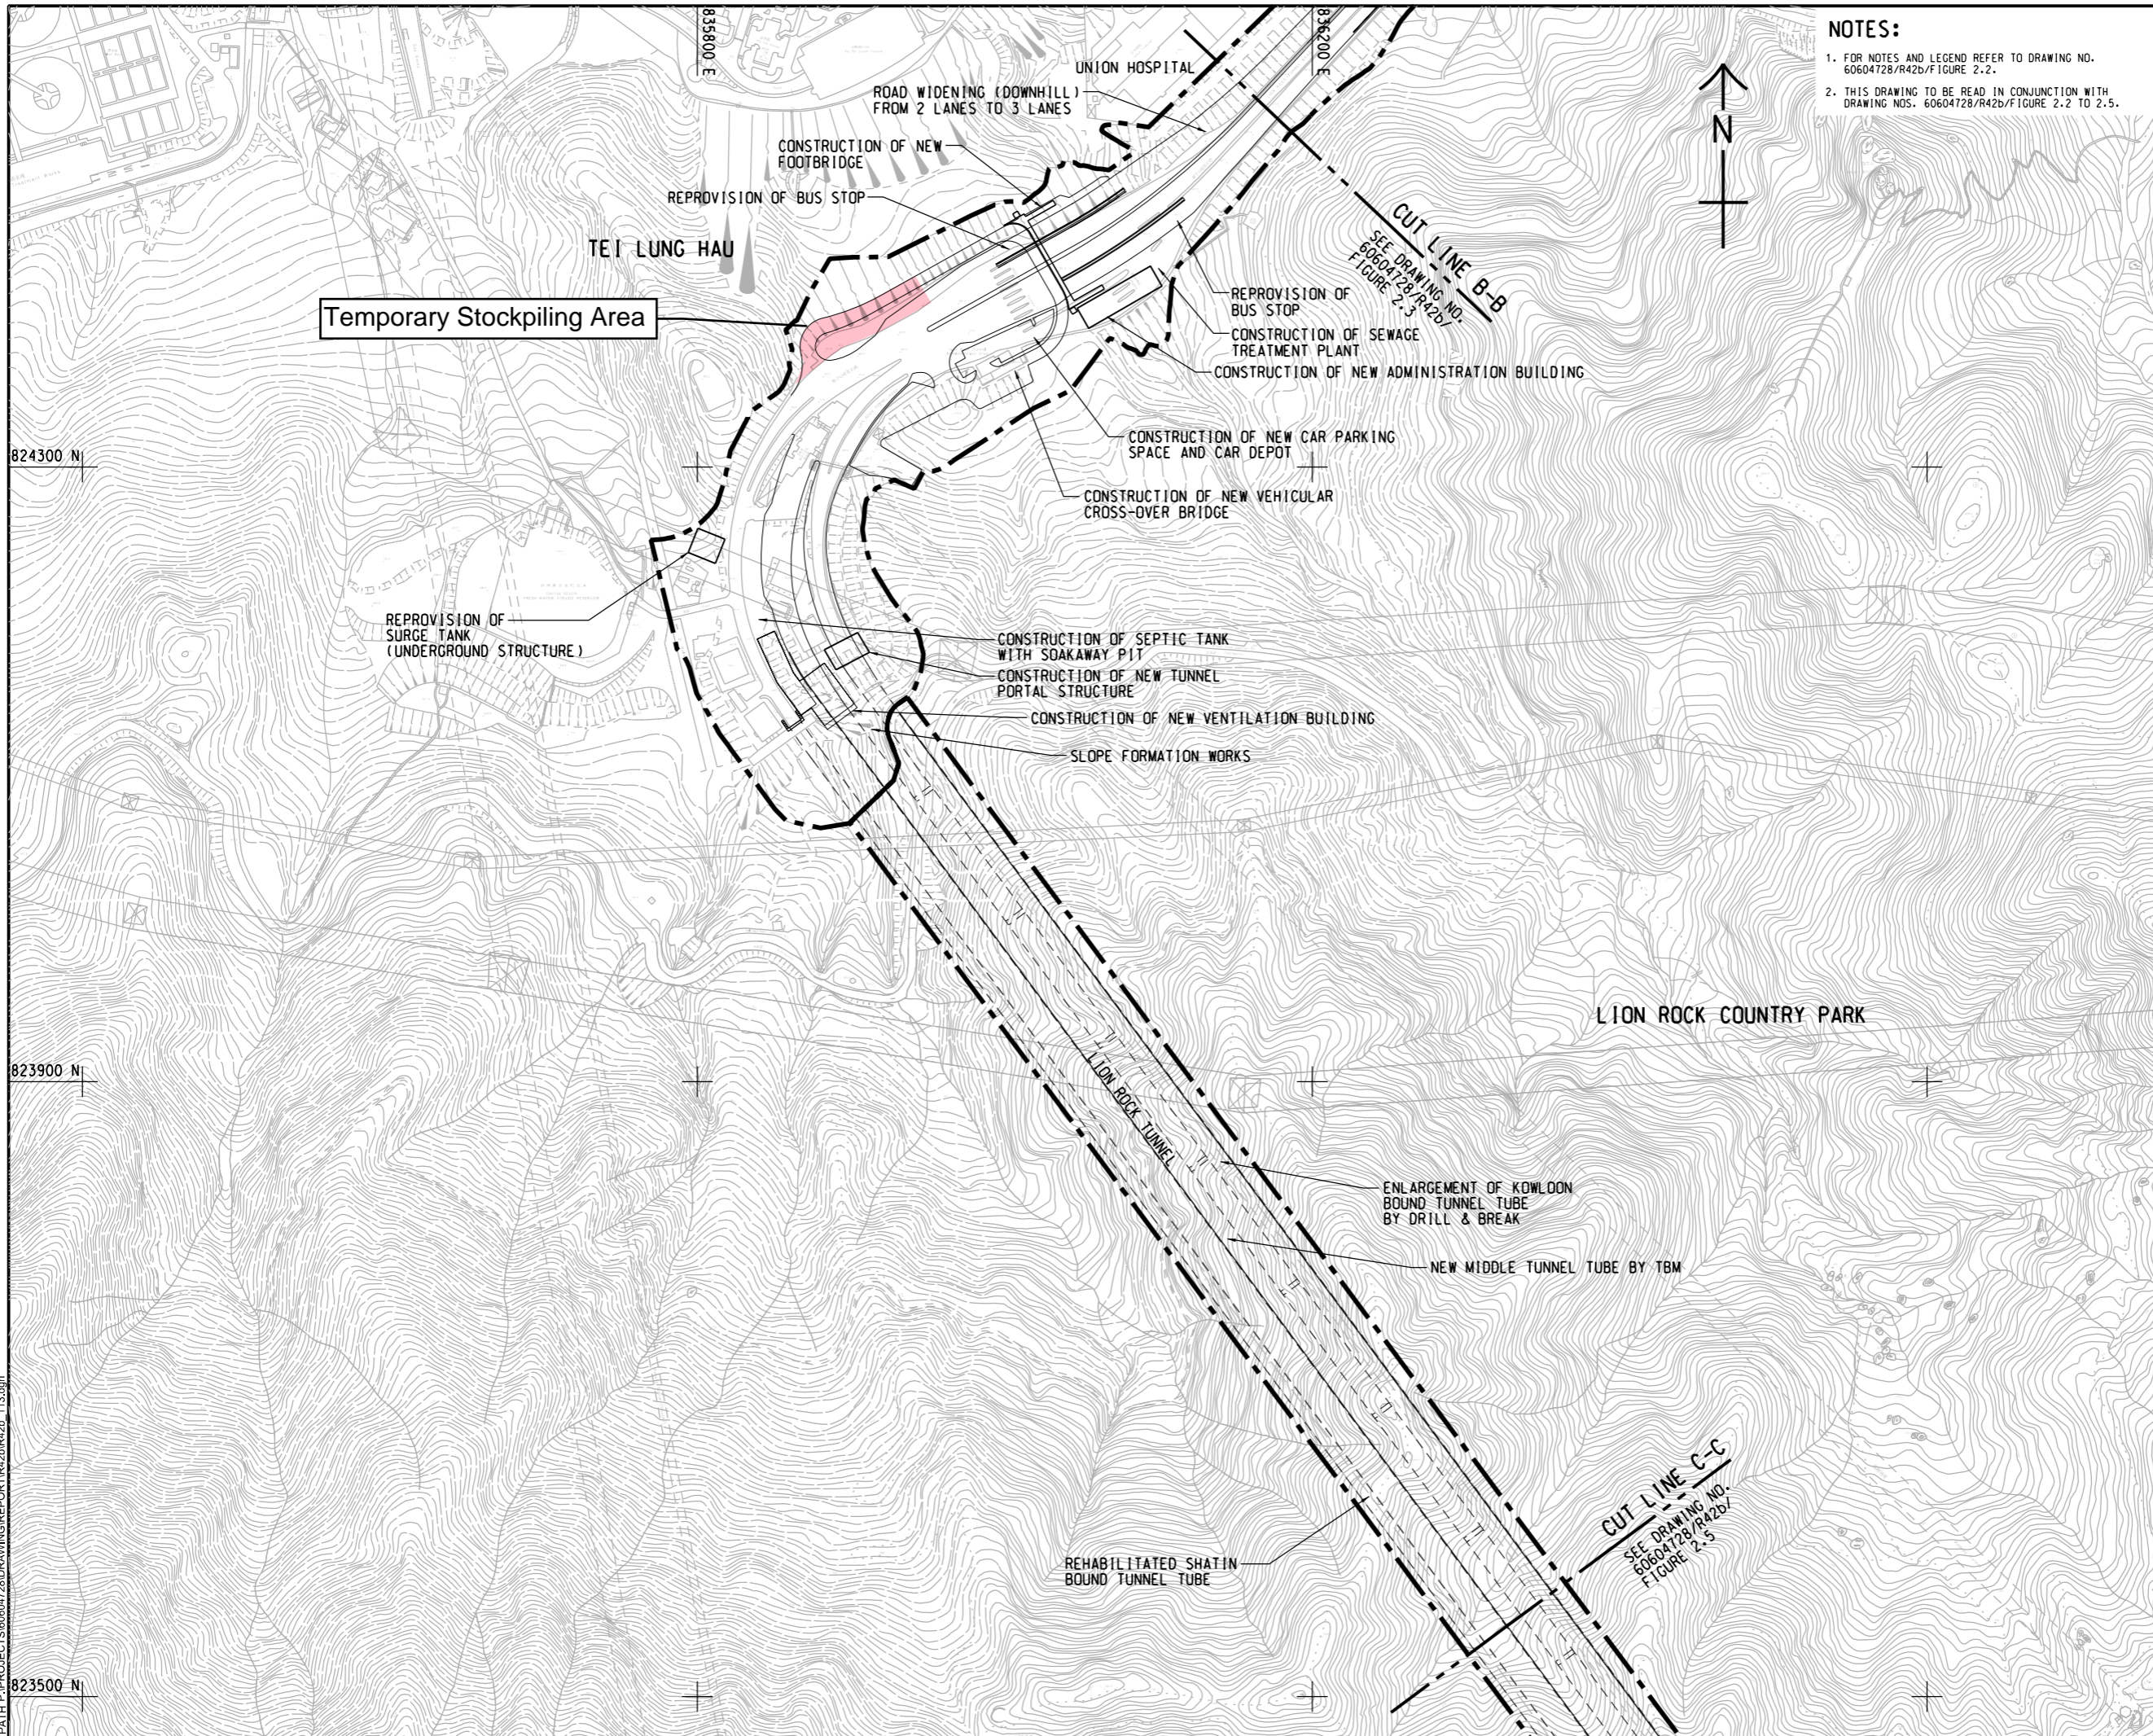

**NOTES:**  
 1. FOR NOTES AND LEGEND REFER TO DRAWING NO. 60604728/R42b/Figure 2.2.  
 2. THIS DRAWING TO BE READ IN CONJUNCTION WITH DRAWING NOS. 60604728/R42b/Figure 2.2 TO 2.5.

**AECOM**

**PROJECT**  
 项目  
**IMPROVEMENT OF LION ROCK TUNNEL - INVESTIGATION**

**CLIENT**  
 客户  
  
**HIGHWAYS DEPARTMENT**

**CONSULTANT**  
 顾问公司  
 AECOM Asia Company Ltd.  
 www.aecom.com

**SUB-CONSULTANTS**  
 分包工程顾问公司

**ISSUE/REVISION**  
 修订


IR	DATE	DESCRIPTION	CHK.

**STATUS**  
 状态

**SCALE**  
 比例尺  
 A3 1:4000

**DIMENSION UNIT**  
 尺寸单位  
 METRES

**KEY PLAN** A3 1:20000  
 索引图

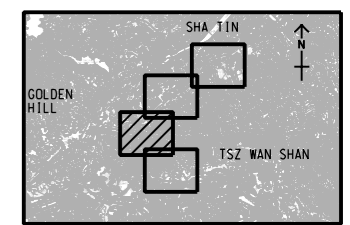

**PROJECT NO.**  
 项目编号  
 60604728

**AGREEMENT NO.**  
 协议编号  
 CE 48/2018(HY)

**SHEET TITLE**  
 图名  
**LOCATION OF TEMPORARY STOCKPILING AREA**

**SHEET NUMBER**  
 图号  
 APPENDIX 6.1

This drawing has been prepared for the use of AECOM's client. It may not be used, modified, reproduced or relied upon by third parties, except as agreed by AECOM or as required by law. AECOM accepts no responsibility, and disclaims any liability, whatsoever, for any part, that uses or relies on this drawing without AECOM's express written consent. All measurements must be obtained from the stated dimensions.