


ISO A1 594mm x 841mm
 Approved:
 Checked:
 Designer:
 Project Management Initials:

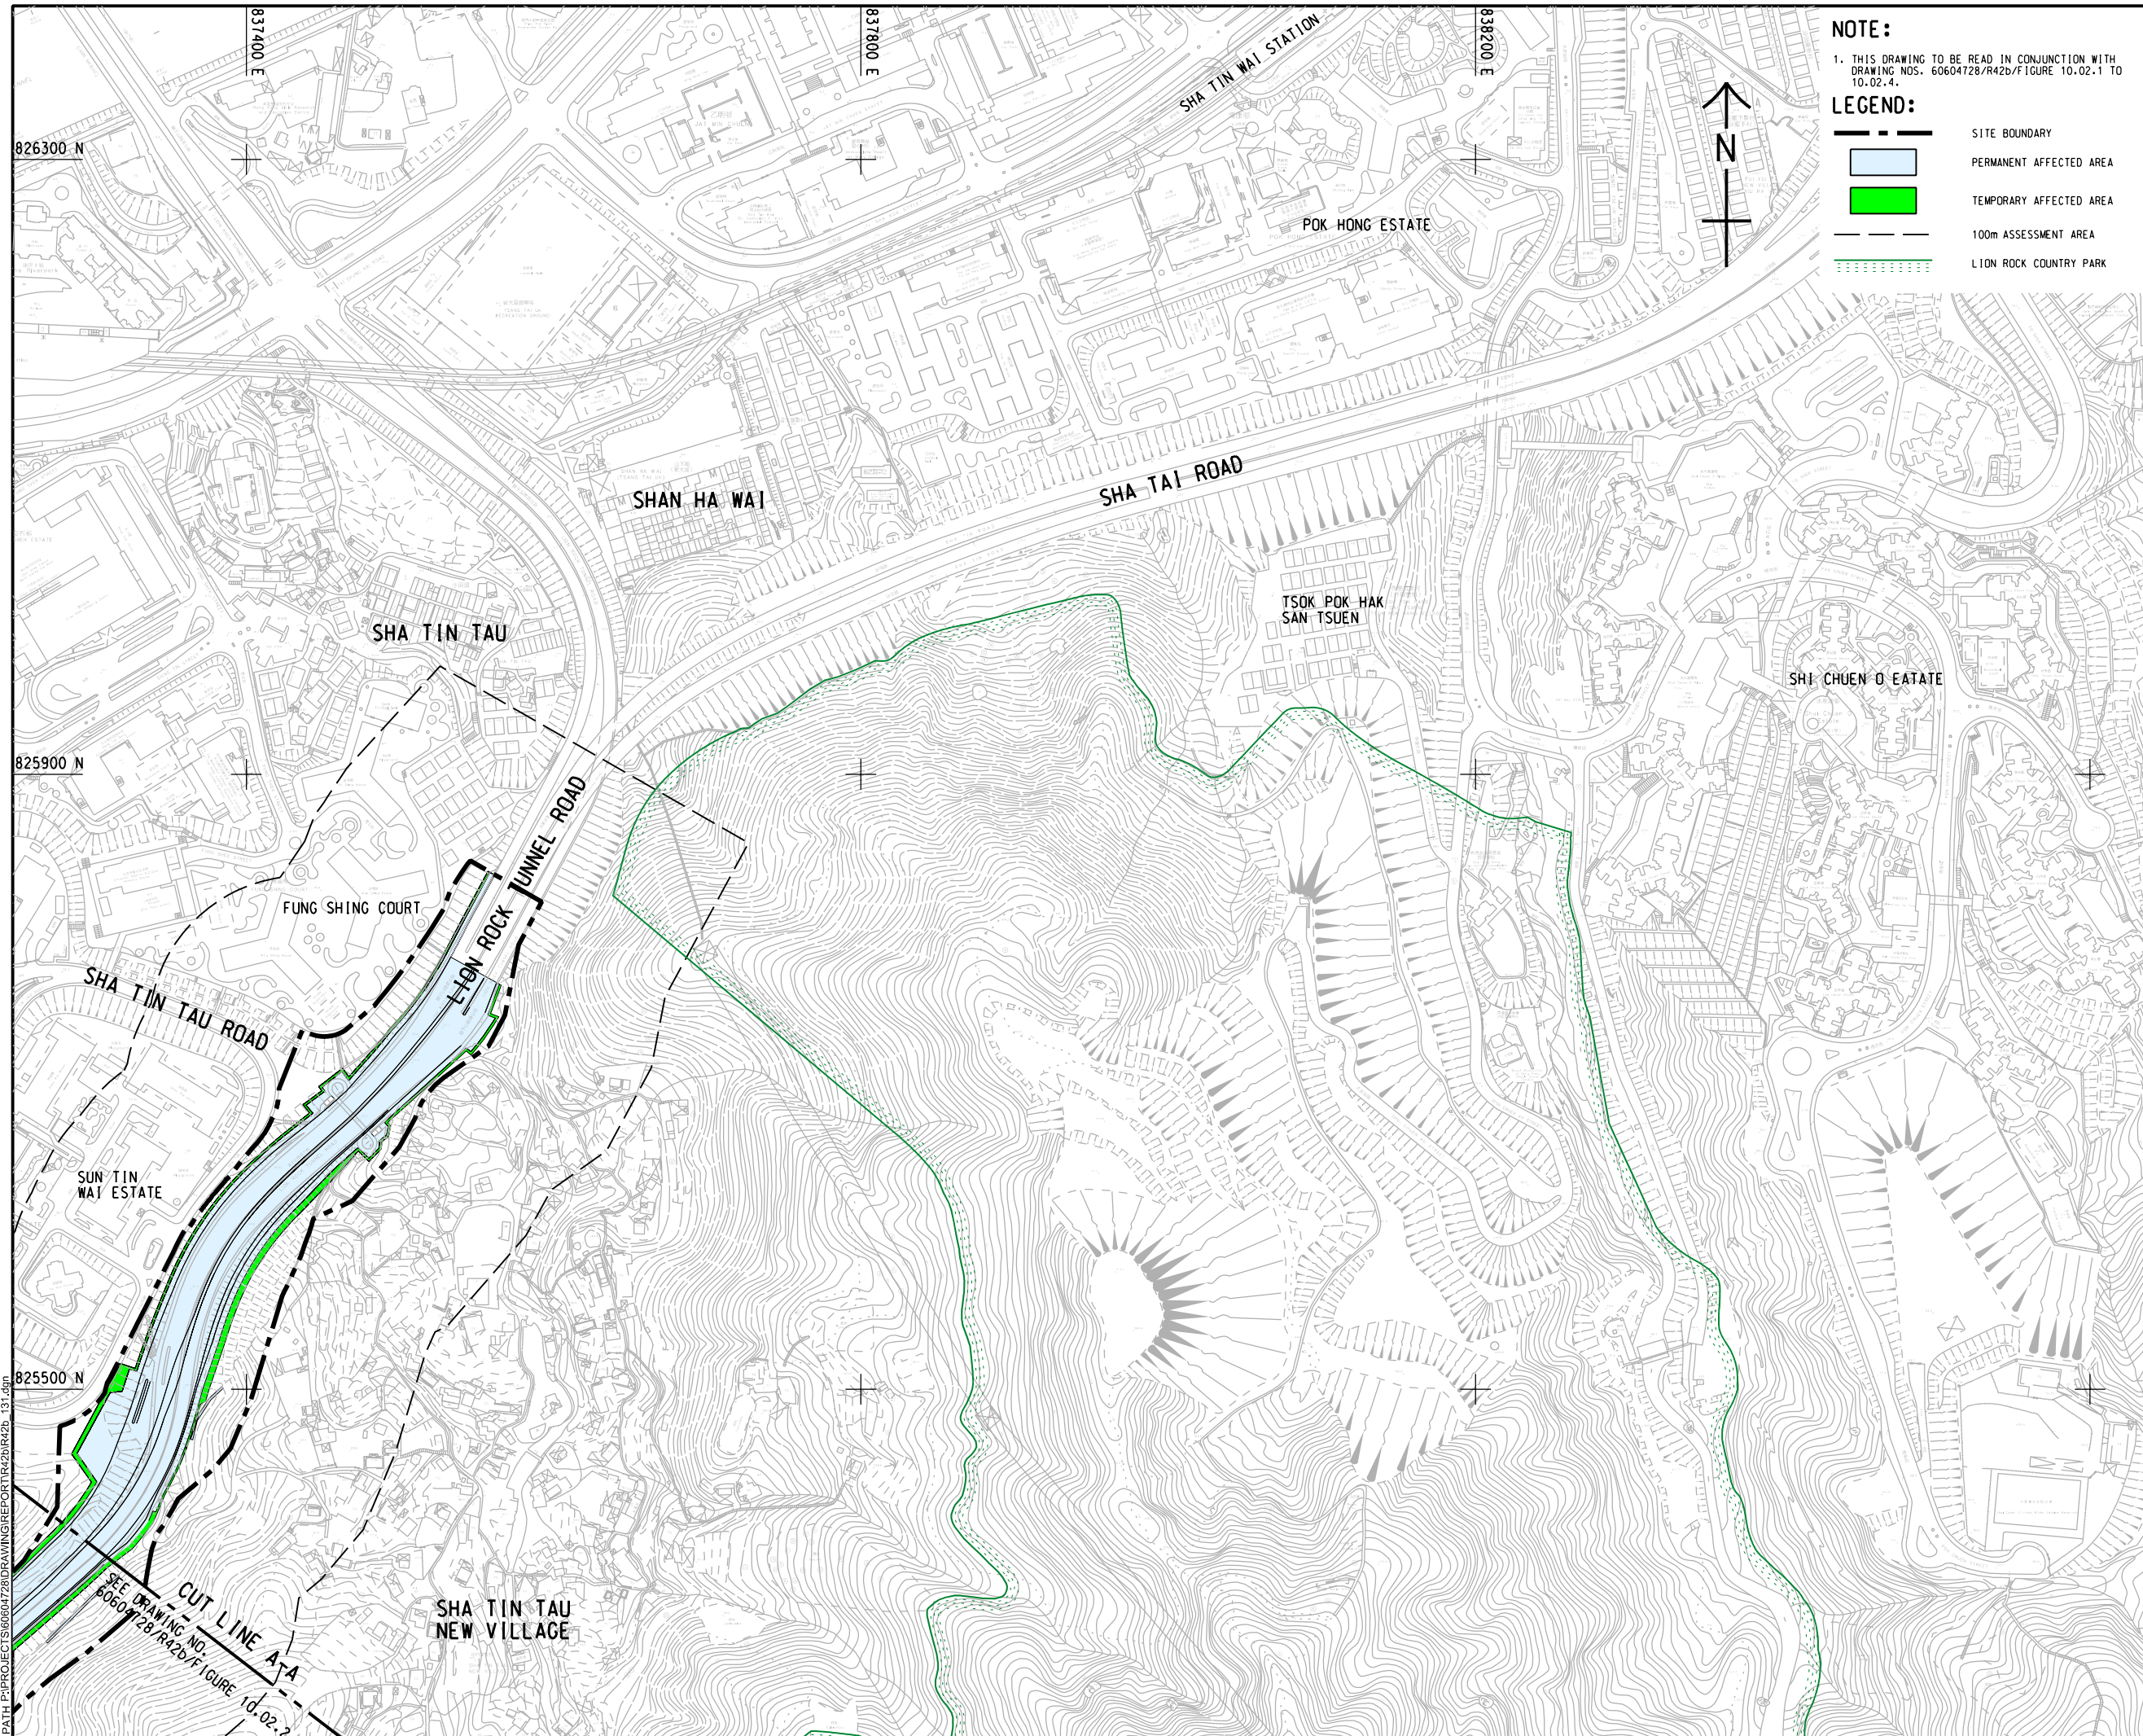

NOTE:
 1. THIS DRAWING TO BE READ IN CONJUNCTION WITH DRAWING NOS. 60604728/R42b/Figure 10.02.1 TO 10.02.4.

LEGEND:

- SITE BOUNDARY
- PERMANENT AFFECTED AREA
- TEMPORARY AFFECTED AREA
- 100m ASSESSMENT AREA
- LION ROCK COUNTRY PARK

AECOM

PROJECT
 項目

IMPROVEMENT OF LION ROCK TUNNEL - INVESTIGATION

CLIENT
 業主

**路政署
 HIGHWAYS DEPARTMENT**

CONSULTANT
 顧問公司

AECOM Asia Company Ltd.
 www.aecom.com

SUB-CONSULTANTS
 分判工程師/顧問公司

ISSUE/REVISION
 修訂

IR	DATE	DESCRIPTION	CHK.

STATUS
 狀況


SCALE
 比例尺

A3 1 : 4000

DIMENSION UNIT
 尺寸單位

METRES

KEY PLAN A3 1 : 200000

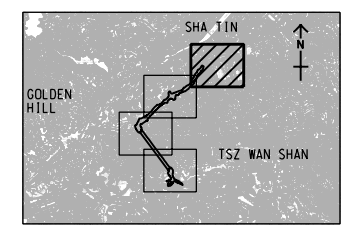

PROJECT NO.
 項目編號

60604728

AGREEMENT NO.
 協議編號

CE 48/2018(HY)

SHEET TITLE
 圖名

LANDSCAPE IMPACT ASSESSMENT AREA OVERLAID WITH PERMANENT AND TEMPORARY WORKS AREA

SHEET 1 OF 4

SHEET NUMBER
 圖號

60604728/R42b/FIGURE 10.02.1


Plot File by: ZHACHO2
 PATH: P:\PROJECTS\60604728\DRAWING\REPORT\42b\42b_131.dgn
 6/13/2022

SEE DRAWING NO.
 60604728/R42b/Figure 10.02.2

CUT LINE A-A

This drawing has been prepared for the use of AECOM's client. It may not be used, modified, reproduced or relied upon by third parties, except as agreed by AECOM or as required by law. AECOM accepts no responsibility, and disclaims any liability whatsoever, for any part, that assess or relies on this drawing without AECOM's express written consent. All measurements must be obtained from the stated dimensions.

ISO A1 594mm x 841mm
 Approved:
 Checked:
 Designer:
 Project Management Initials:
 6/13/2022
 P:\1\Projects\60604728\DRAWING\REPORT\142b_132.dgn
 PATH: P:\Projects\60604728\DRAWING\REPORT\142b_132.dgn

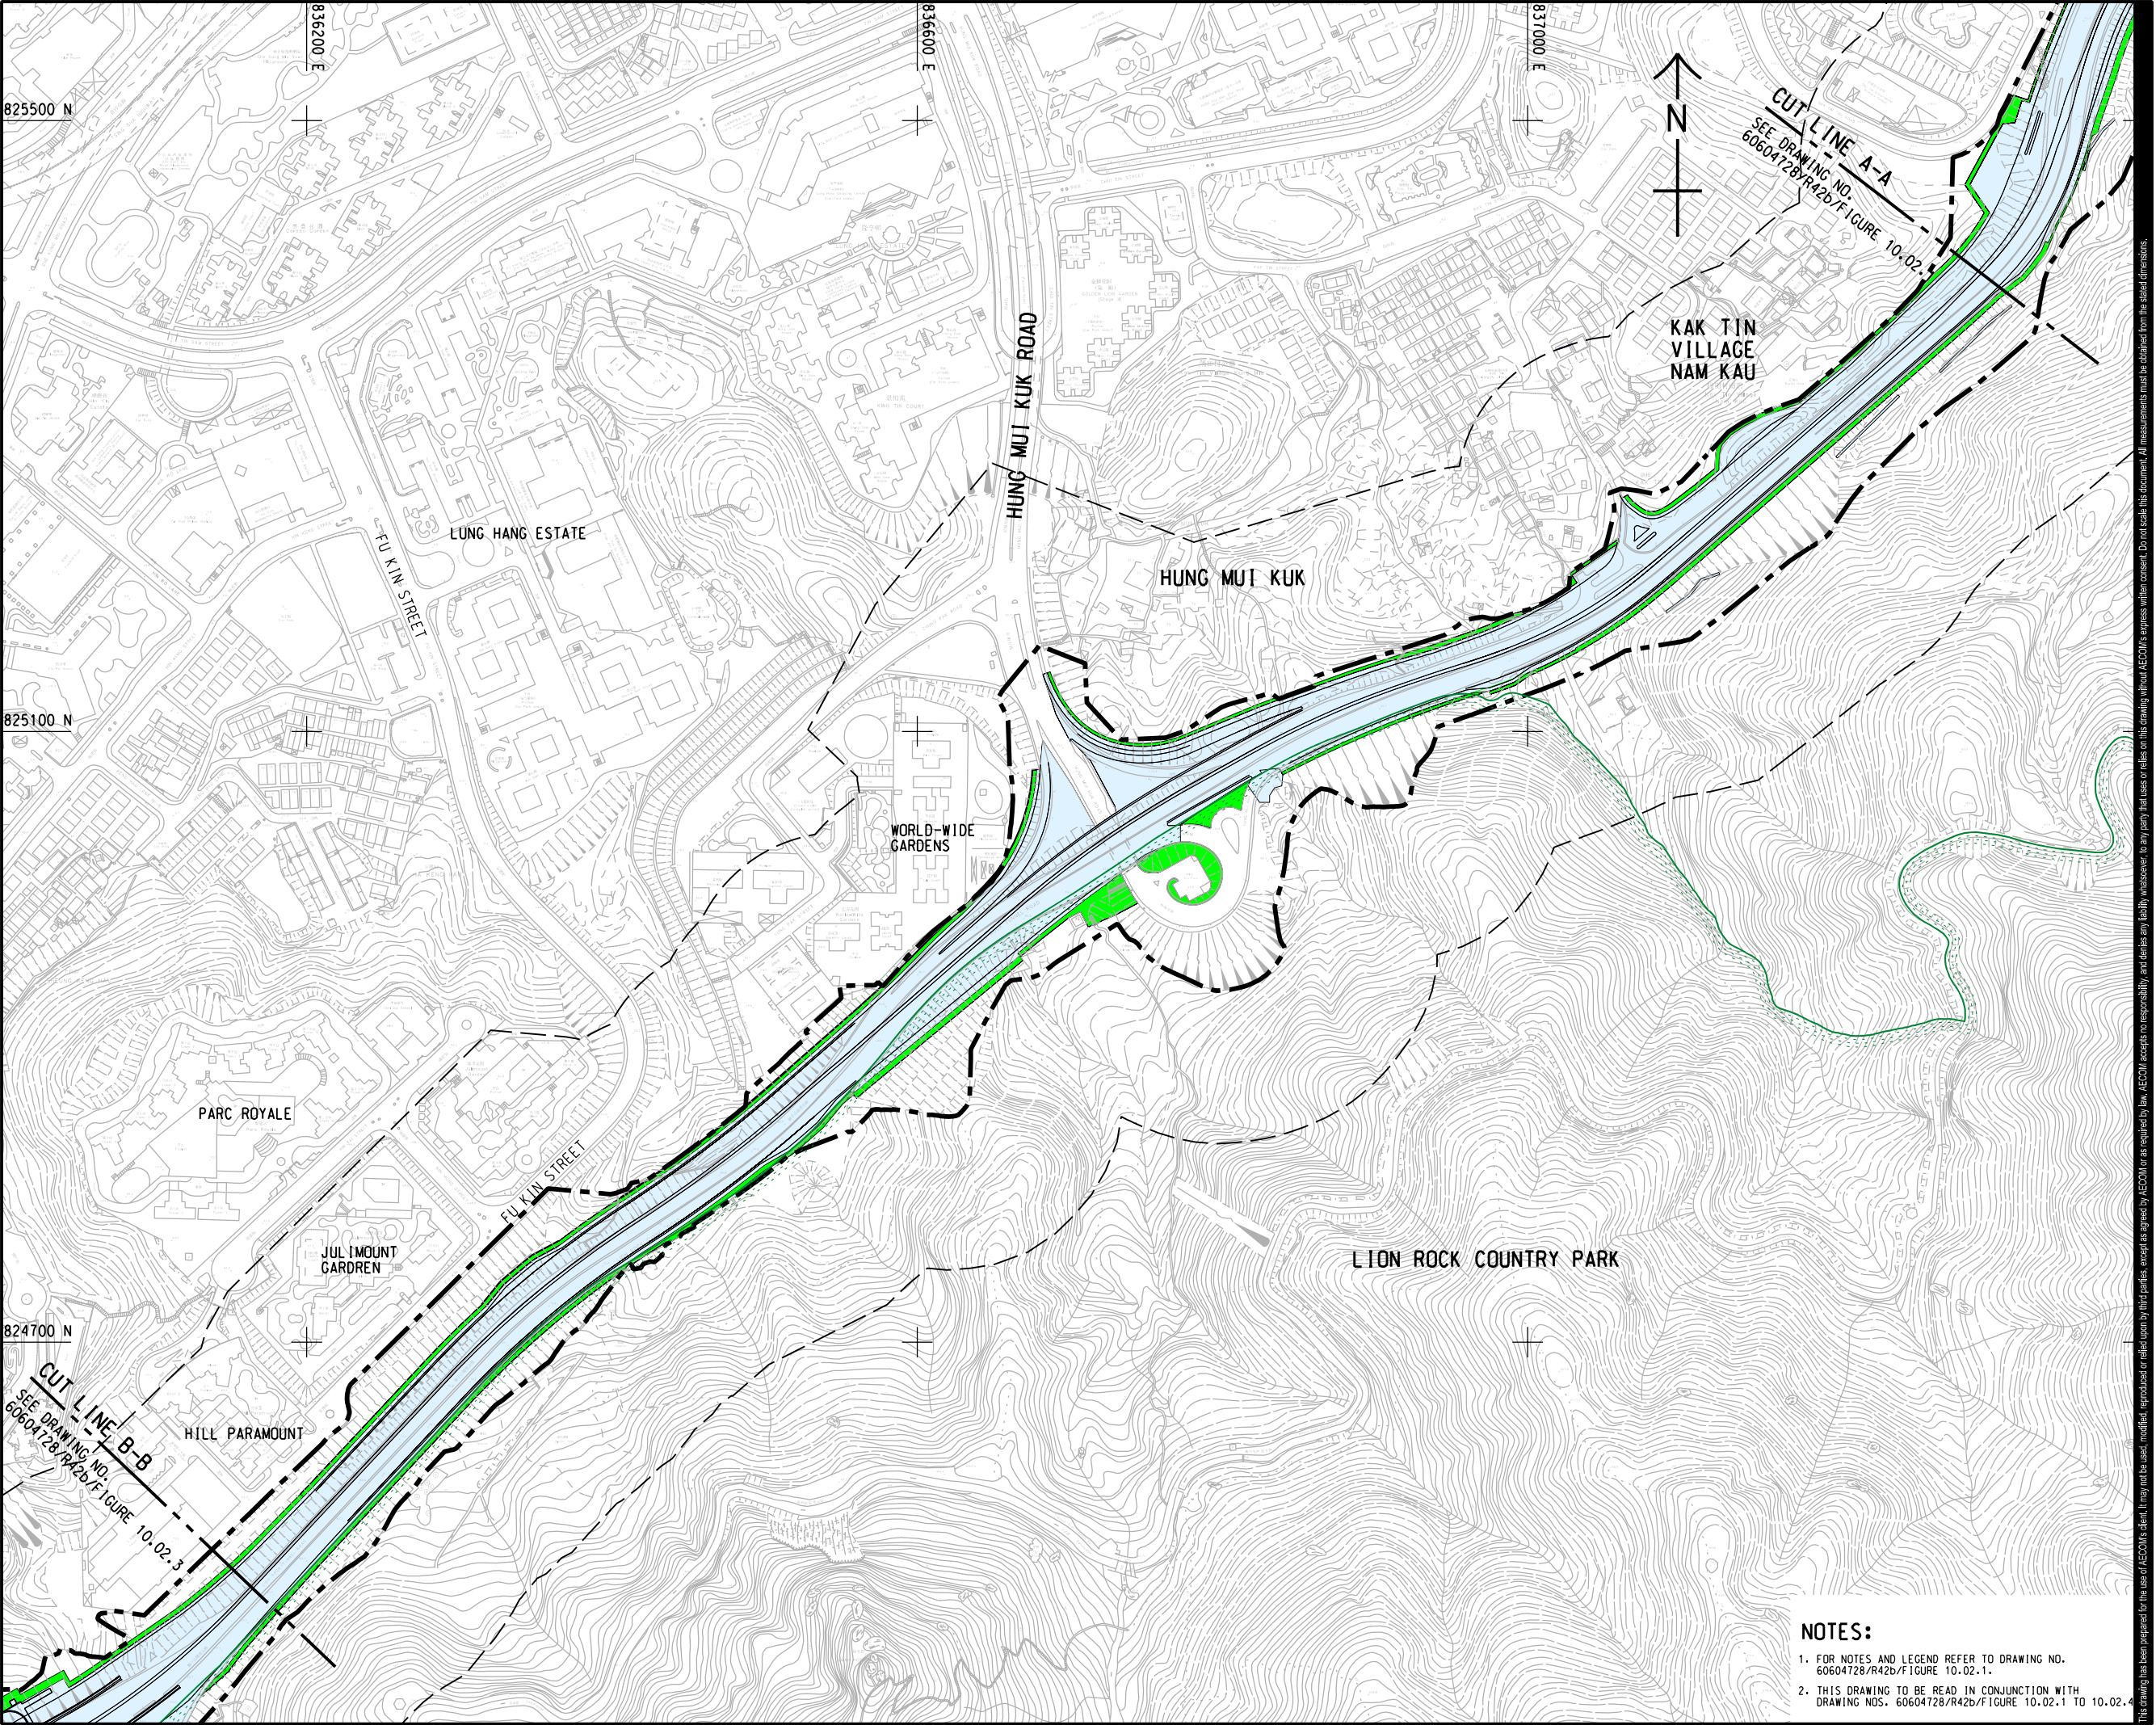

PROJECT
 項目
IMPROVEMENT OF LION ROCK TUNNEL - INVESTIGATION

CLIENT
 客戶

HIGHWAYS DEPARTMENT

CONSULTANT
 顧問公司
 AECOM Asia Company Ltd.
 www.aecom.com


SUB-CONSULTANTS
 分判工程師/顧問公司

ISSUE/REVISION
問題/修訂

I/R	DATE	DESCRIPTION	CHK.
問題/修訂	日期	描述	校核

STATUS
狀況

SCALE
比例尺
 A3 1 : 4000
DIMENSION UNIT
尺寸單位
 METRES
 公尺

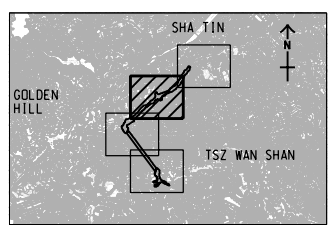

PROJECT NO.
項目編號
 60604728
AGREEMENT NO.
協議編號
 CE 48/2018(HY)


SHEET TITLE
圖紙標題
 LANDSCAPE IMPACT ASSESSMENT AREA OVERLAID WITH PERMANENT AND TEMPORARY WORKS AREA
 SHEET 2 OF 4

SHEET NUMBER
圖紙編號
 60604728/R42b/FIGURE 10.02.2

- NOTES:**
- FOR NOTES AND LEGEND REFER TO DRAWING NO. 60604728/R42b/FIGURE 10.02.1.
 - THIS DRAWING TO BE READ IN CONJUNCTION WITH DRAWING NOS. 60604728/R42b/Figure 10.02.1 TO 10.02.4.

This drawing has been prepared for the use of AECOM's client. It may not be used, modified, reproduced or relied upon by third parties, except as agreed by AECOM or as required by law. AECOM accepts no responsibility, and declines any liability, whatsoever, to any party, that uses or relies on this drawing without AECOM's express written consent. All measurements must be obtained from the stated dimensions.

ISO A1 594mm x 841mm
 Approved:
 Checked:
 Designer:
 Project Management Initials:

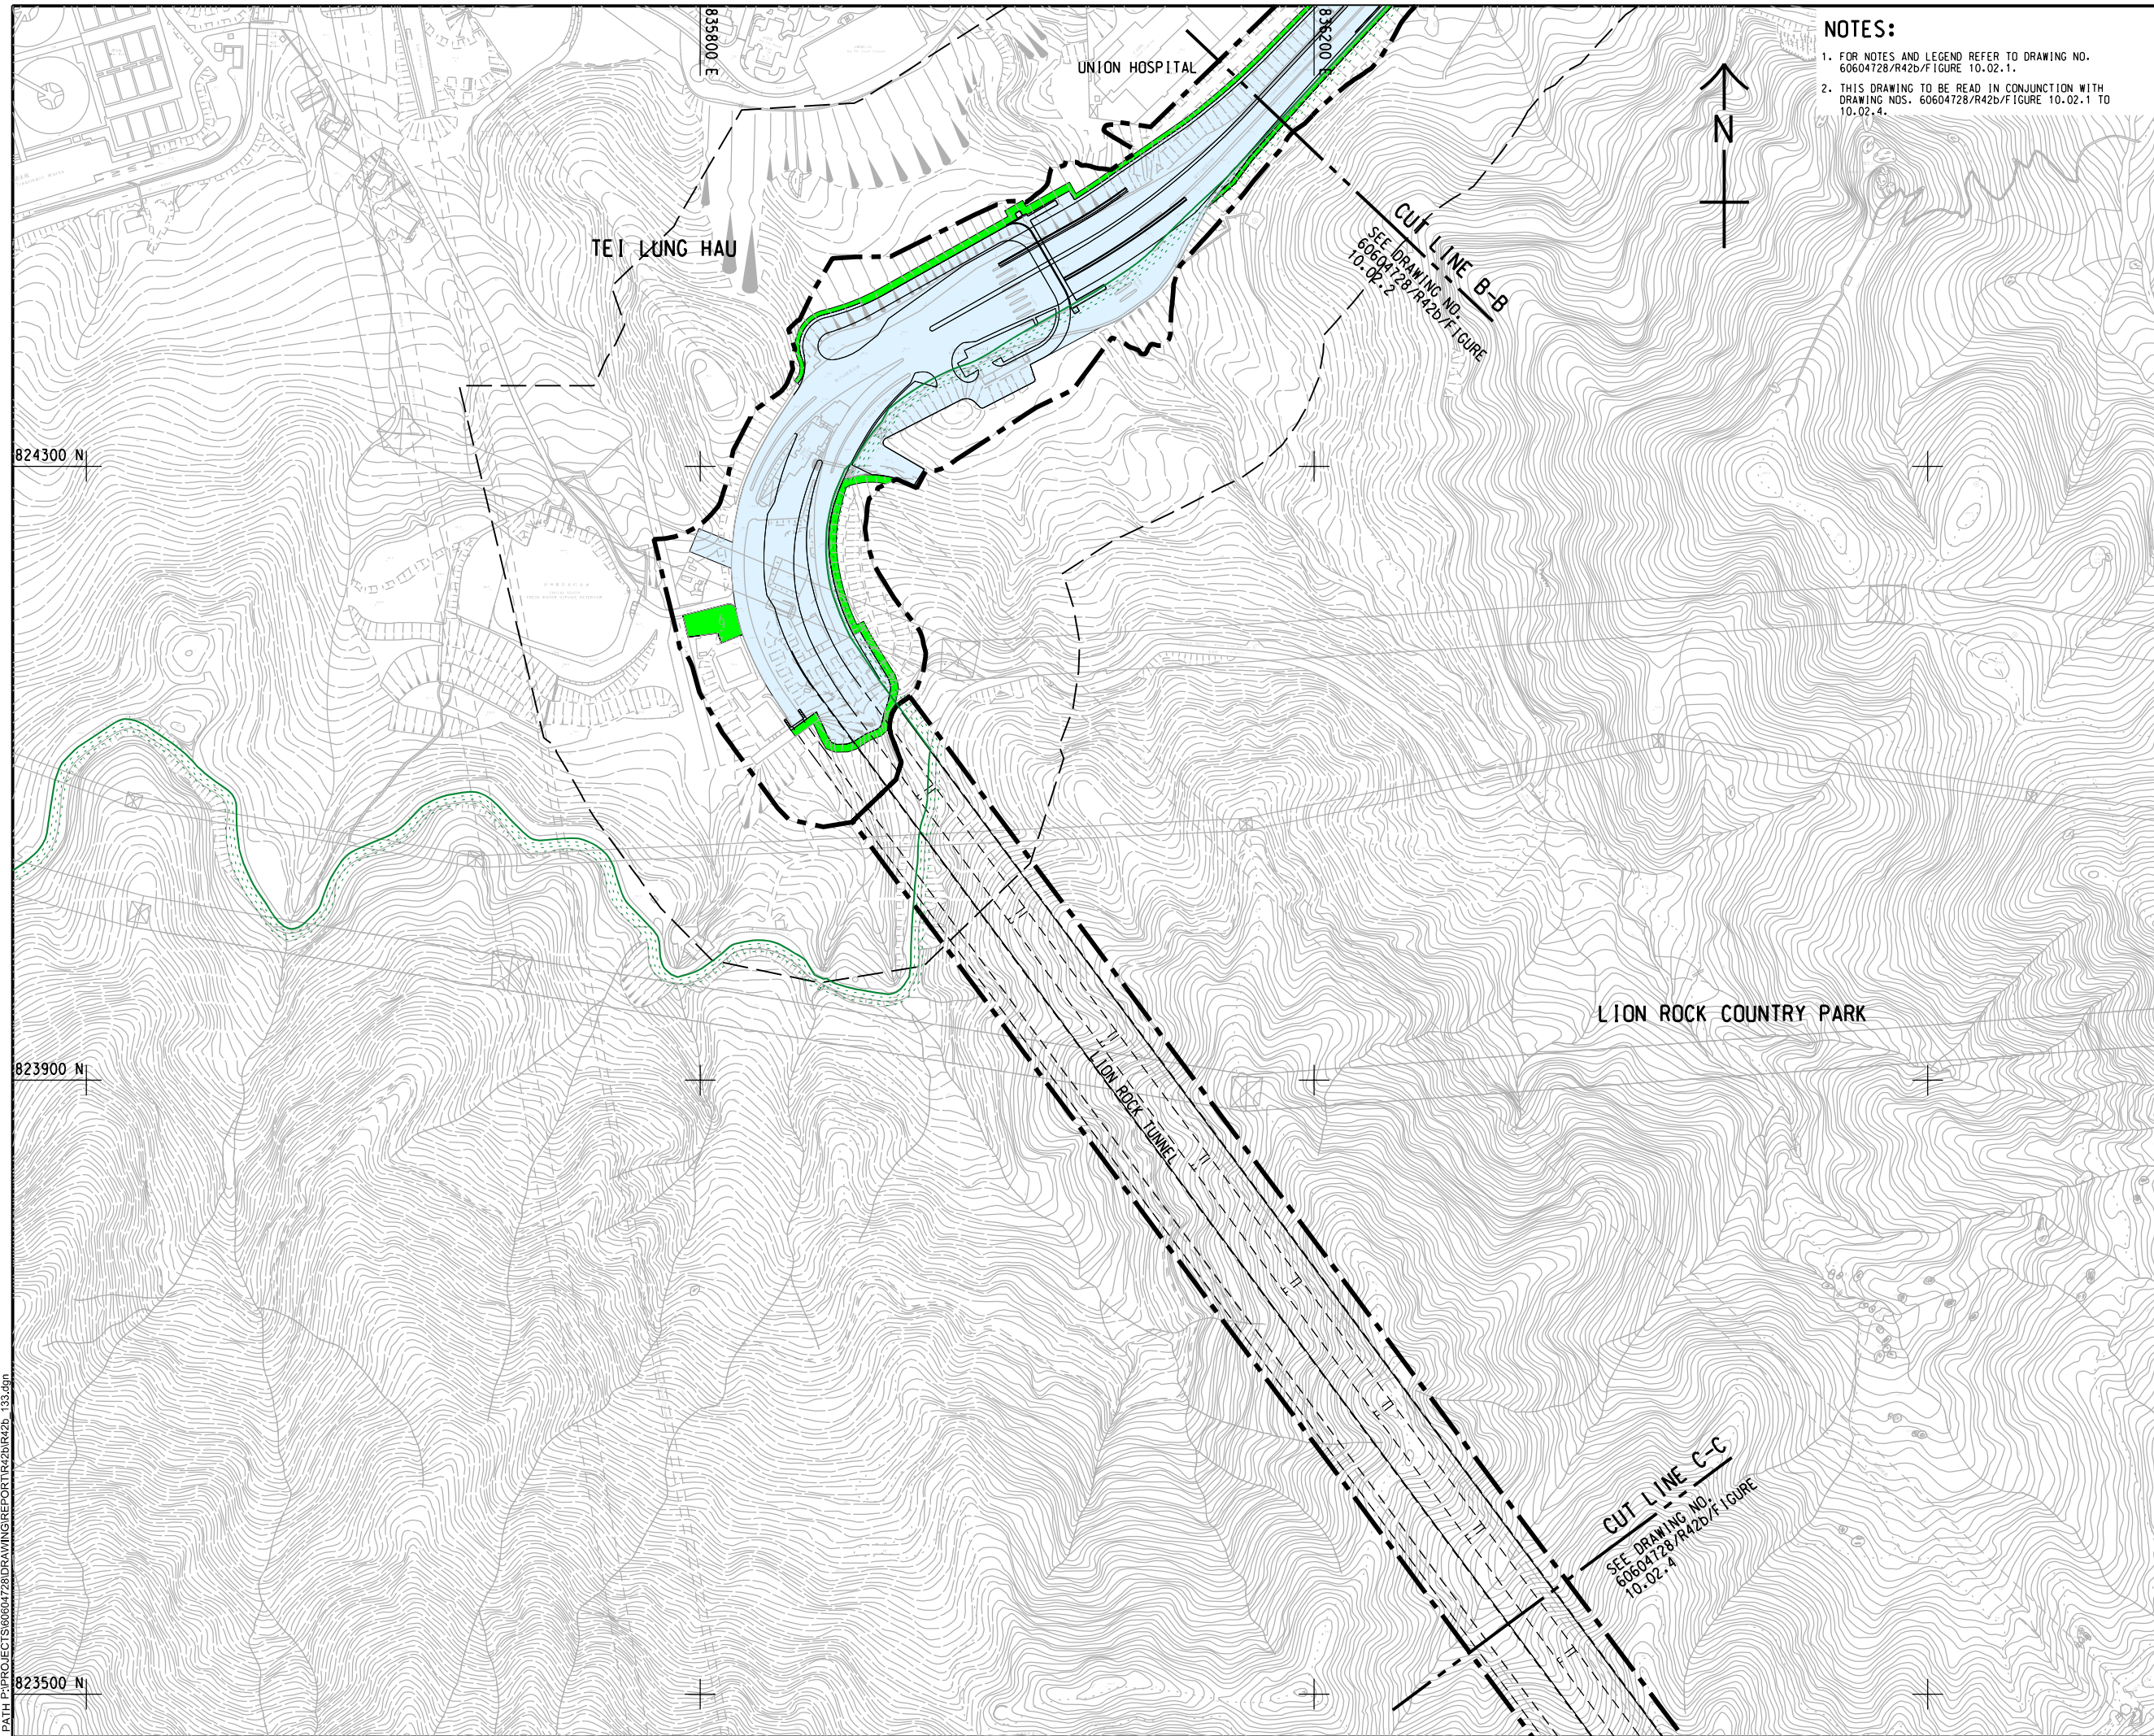

NOTES:
 1. FOR NOTES AND LEGEND REFER TO DRAWING NO. 60604728/R42b/FIGURE 10.02.1.
 2. THIS DRAWING TO BE READ IN CONJUNCTION WITH DRAWING NOS. 60604728/R42b/FIGURE 10.02.1 TO 10.02.4.



PROJECT
 項目
IMPROVEMENT OF LION ROCK TUNNEL - INVESTIGATION

CLIENT
 業主
路政署 HIGHWAYS DEPARTMENT

CONSULTANT
 顧問公司
 AECOM Asia Company Ltd.
 www.aecom.com

SUB-CONSULTANTS
 分判工程師/顧問公司

ISSUE/REVISION
 修訂


IR	DATE	DESCRIPTION	CHK.

STATUS
 狀態

SCALE
 比例尺
 A3 1 : 4000

DIMENSION UNIT
 尺寸單位
 METRES

KEY PLAN A3 1 : 20000
 索引圖

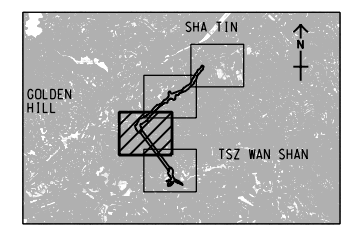

PROJECT NO.
 項目編號
 60604728

AGREEMENT NO.
 協議編號
 CE 48/2018(HY)

SHEET TITLE
 圖名
 LANDSCAPE IMPACT ASSESSMENT AREA OVERLAID WITH PERMANENT AND TEMPORARY WORKS AREA


SHEET 3 OF 4

SHEET NUMBER
 圖號
 60604728/R42b/FIGURE 10.02.3

Plot File by: ZHACHQ2
 PATH: P:\PROJECTS\60604728\DRAWING\REPORT\42b\42b_133.dgn
 6/13/2022

This drawing has been prepared for the use of AECOM's client. It may not be used, modified, reproduced or relied upon by third parties, except as agreed by AECOM or as required by law. AECOM accepts no responsibility, and disclaims any liability, whatsoever, for any part, that uses or relies on this drawing without AECOM's express written consent. All measurements must be obtained from the stated dimensions.

ISO A1 594mm x 841mm
Approved:
Checked:
Designer:
Project Management Initials:

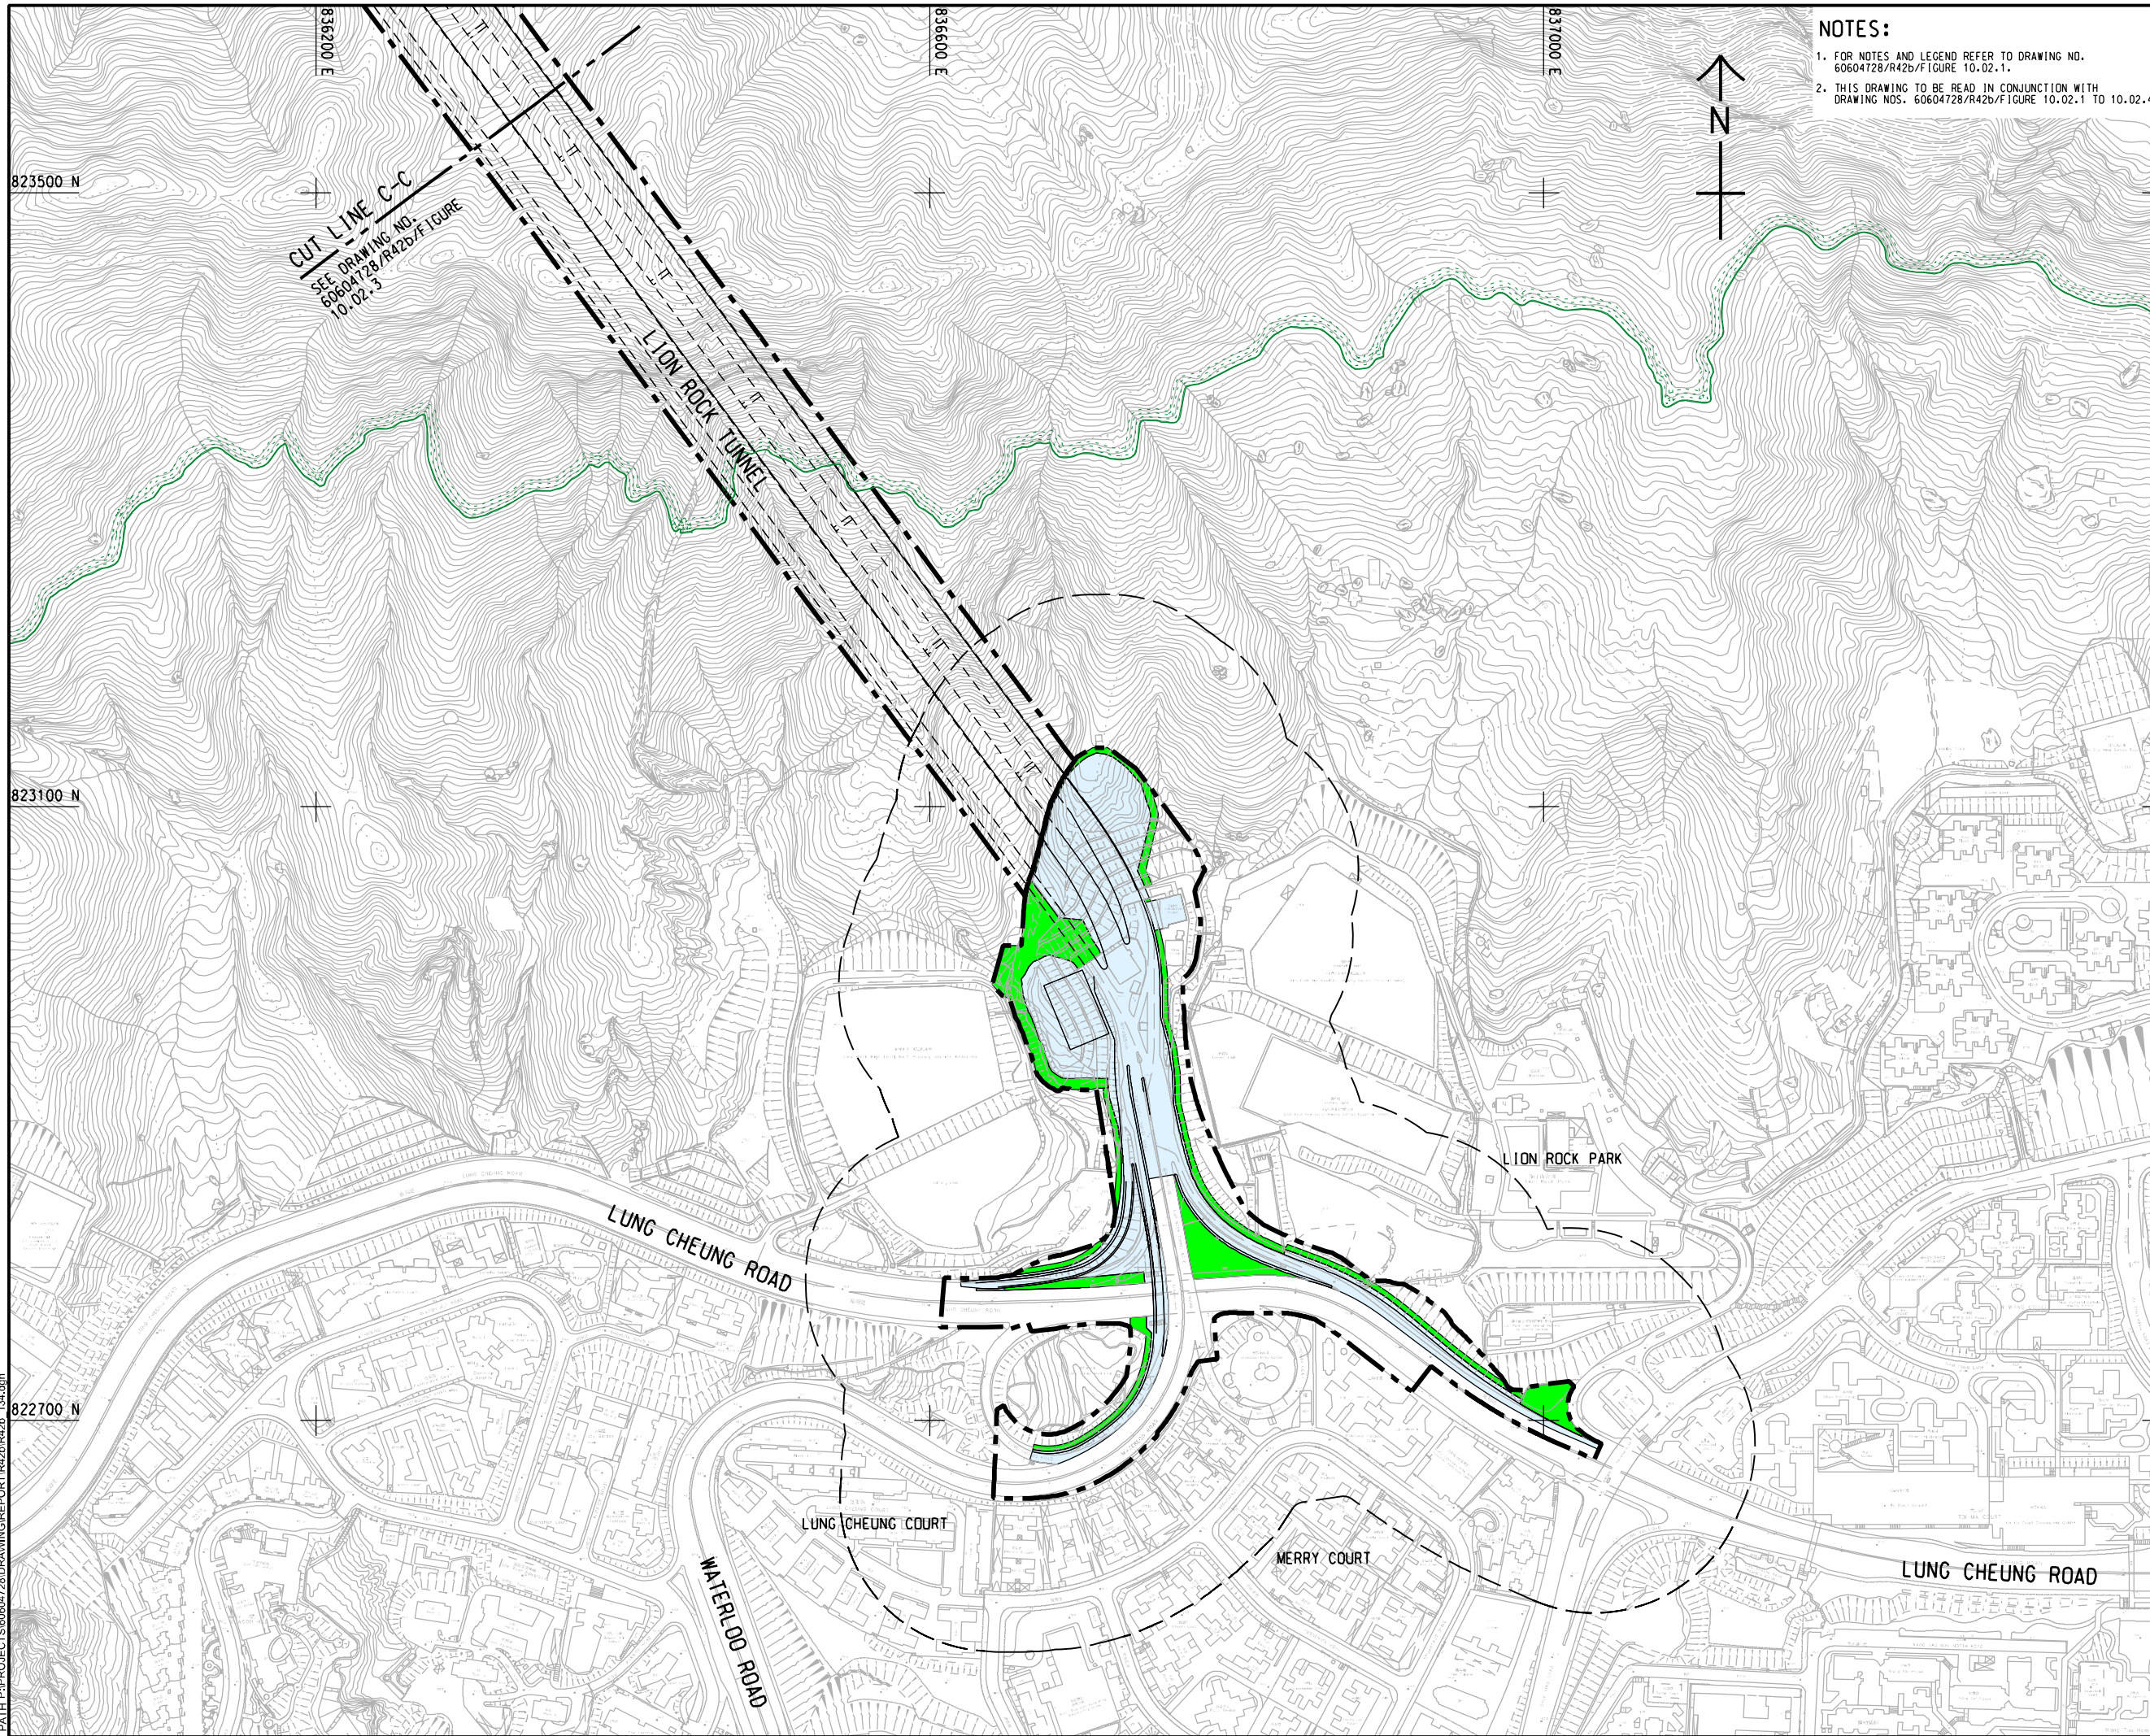

NOTES:
1. FOR NOTES AND LEGEND REFER TO DRAWING NO. 60604728/R42b/FIGURE 10.02.1.
2. THIS DRAWING TO BE READ IN CONJUNCTION WITH DRAWING NOS. 60604728/R42b/FIGURE 10.02.1 TO 10.02.4

AECOM

PROJECT
IMPROVEMENT OF LION ROCK TUNNEL - INVESTIGATION

CLIENT
**路政署
HIGHWAYS DEPARTMENT**

CONSULTANT
AECOM Asia Company Ltd.
www.aecom.com

SUB-CONSULTANTS

ISSUE/REVISION


NO.	DATE	DESCRIPTION	CHK.

STATUS

SCALE
A3 1 : 4000

DIMENSION UNIT
METRES

KEY PLAN A3 1 : 20000

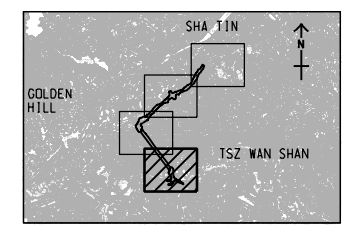

PROJECT NO.
60604728

AGREEMENT NO.
CE 48/2018(HY)

SHEET TITLE
LANDSCAPE IMPACT ASSESSMENT AREA OVERLAID WITH PERMANENT AND TEMPORARY WORKS AREA
SHEET 4 OF 4

SHEET NUMBER
60604728/R42b/FIGURE 10.02.4

Plot File by: CHEINF
PATH: P:\PROJECTS\60604728\DRAWING\REPORT\R42b\R42b_134.dgn
6/15/2022

This drawing has been prepared for the use of AECOM's client. It may not be used, modified, reproduced or relied upon by third parties, except as agreed by AECOM or as required by law. AECOM accepts no responsibility, and makes no warranty, whatsoever, to any party, that uses or relies on this drawing without AECOM's express written consent. Do not scale this document. All measurements must be obtained from the stated dimensions.