


ISO A1 594mm x 841mm
Approved:
Checked:
Designer:
Project Management Initials:
6/13/2022
Plot File by: ZHACHQ2
PATH P:\PROJECTS\60604728\DRAWING\REPORT\N42b\N42b_133.dgn

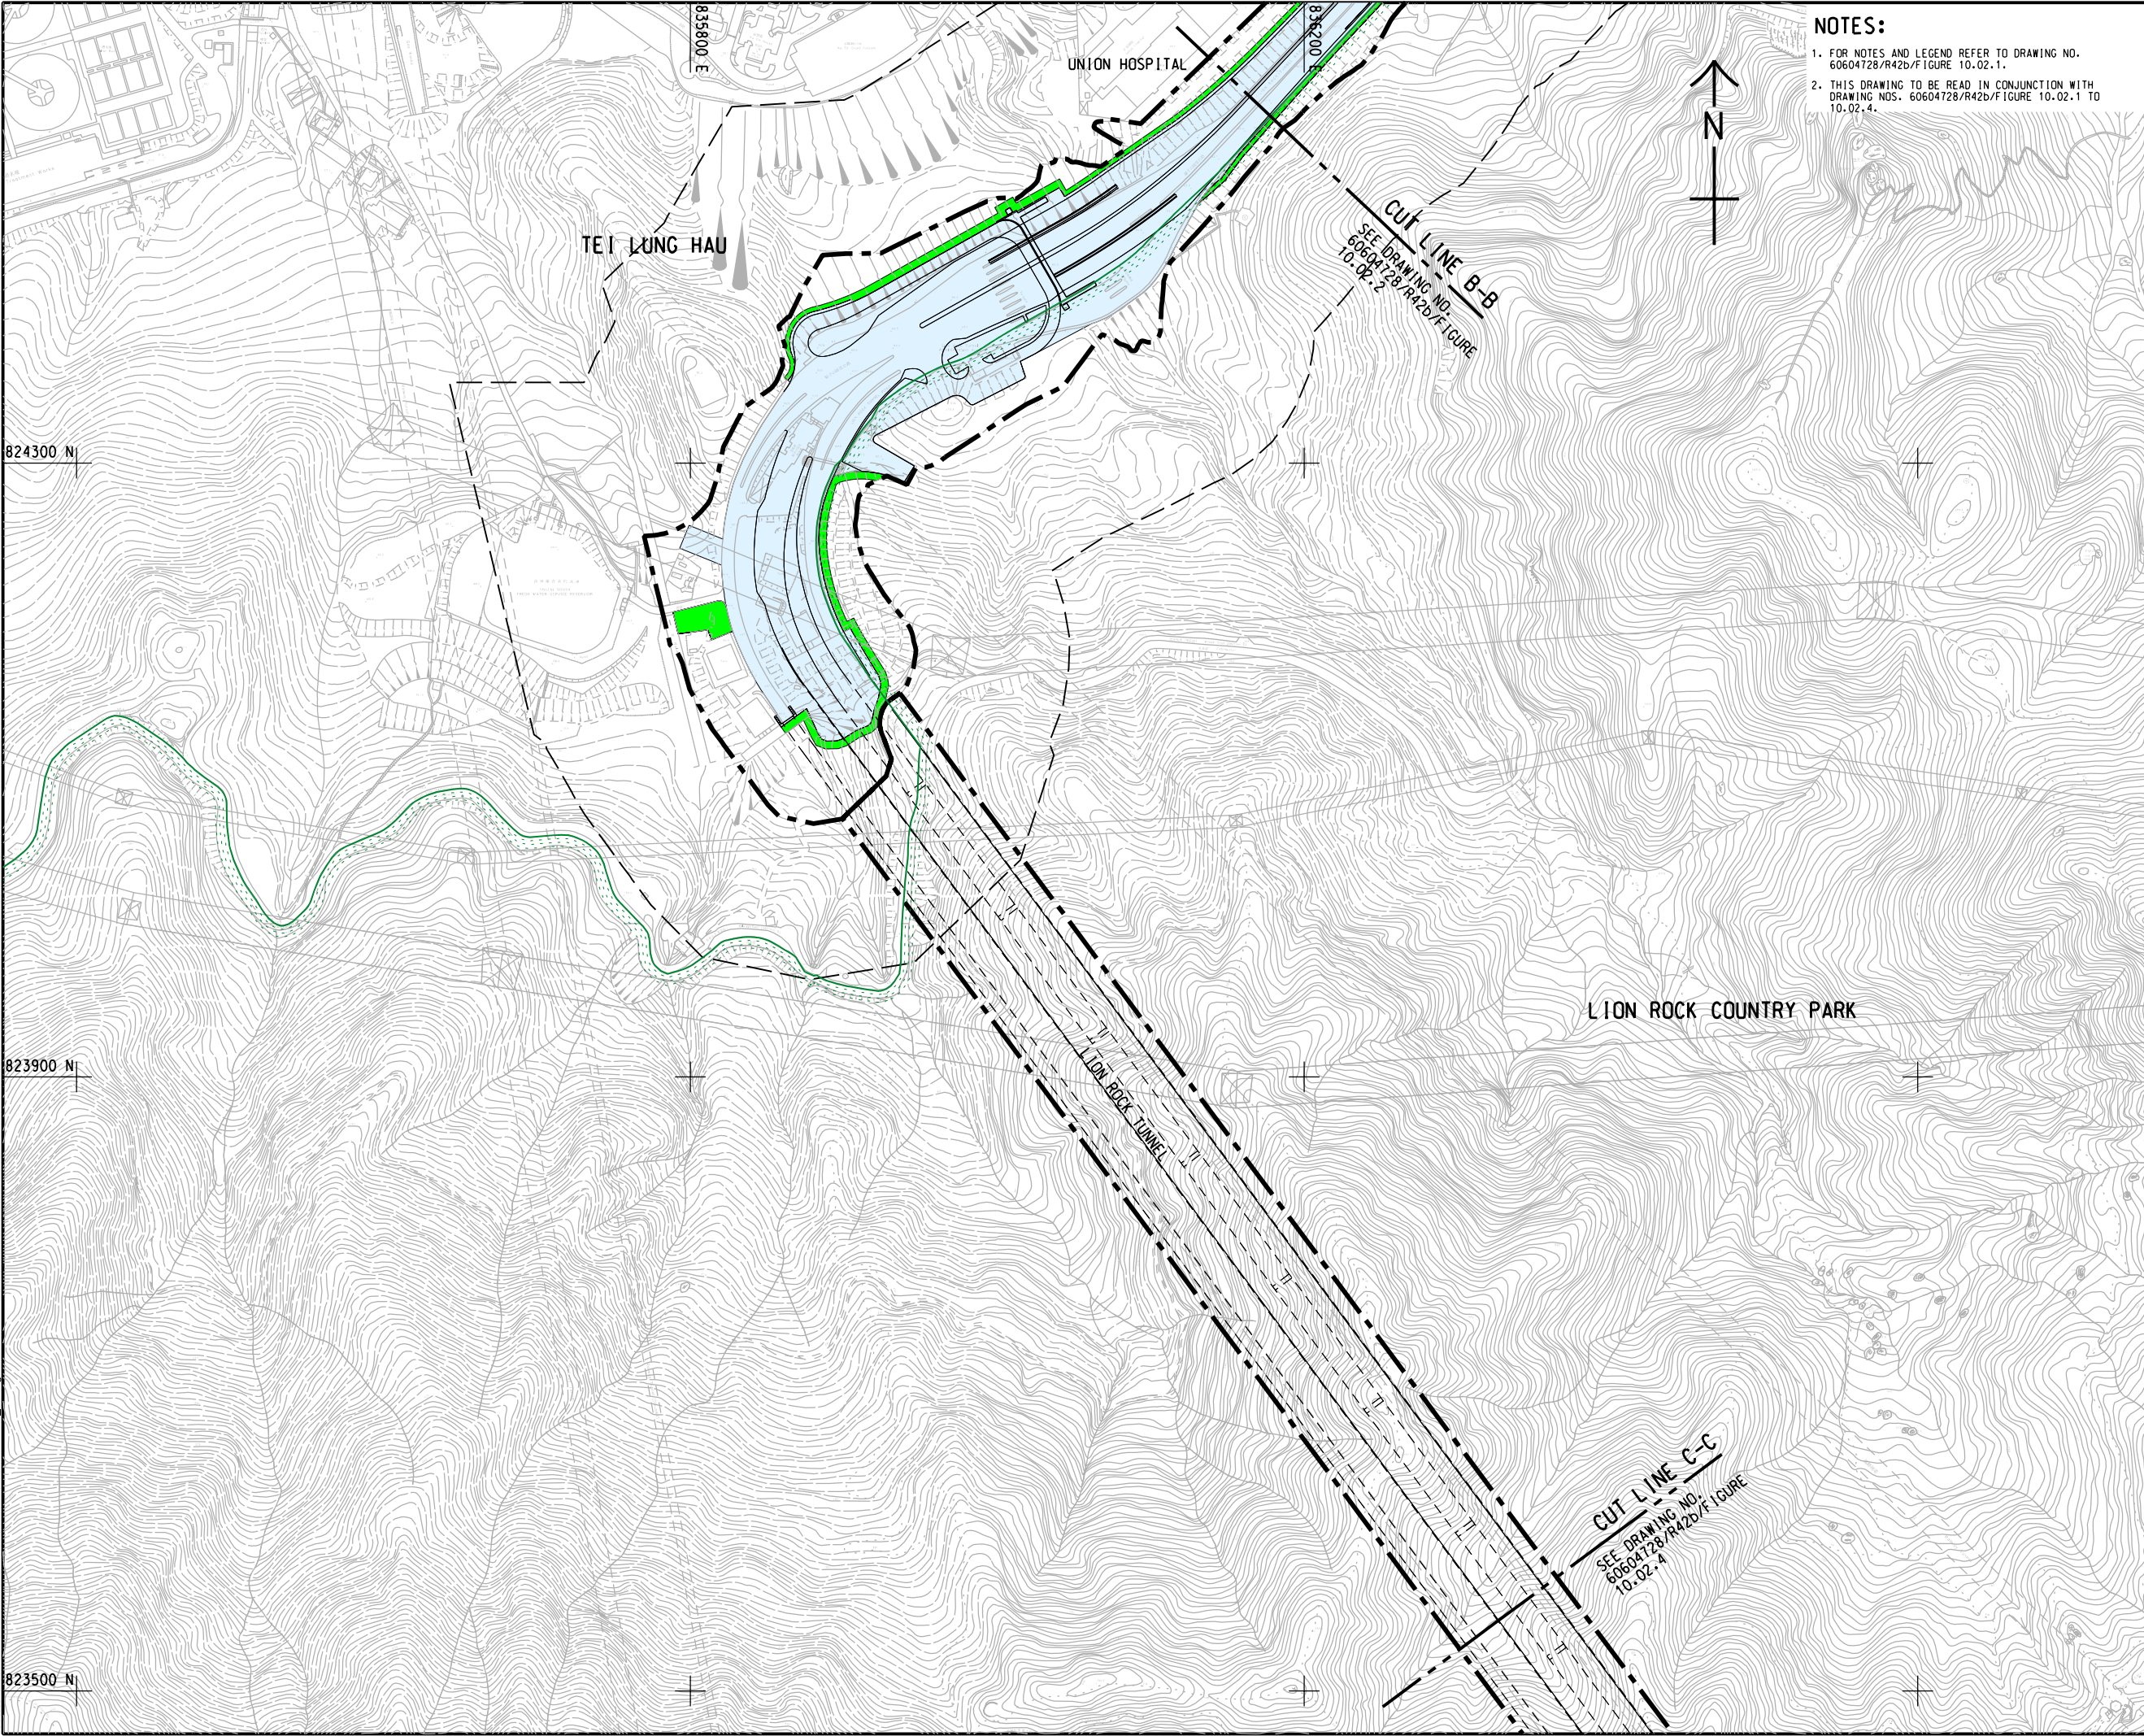

NOTES:
1. FOR NOTES AND LEGEND REFER TO DRAWING NO. 60604728/R42b/Figure 10.02.1.
2. THIS DRAWING TO BE READ IN CONJUNCTION WITH DRAWING NOS. 60604728/R42b/Figure 10.02.1 TO 10.02.4.

AECOM

PROJECT
項目

IMPROVEMENT OF
LION ROCK TUNNEL -
INVESTIGATION

CLIENT
業主
路政署
**HIGHWAYS
DEPARTMENT**

CONSULTANT
顧問公司
AECOM Asia Company Ltd.
www.aecom.com

SUB-CONSULTANTS
分判工程顧問公司

ISSUE/REVISION
設計


I/R 修訂	DATE 日期	DESCRIPTION 修改說明	CHK. 校核

STATUS
校核

SCALE
比例

A3 1 : 4000 METRES
縮尺圖

KEY PLAN
縮尺圖

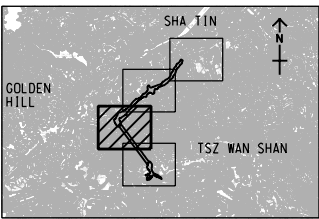

PROJECT NO.
設計編號

60604728

AGREEMENT NO.
協議編號

CE 48/2018(HY)

SHEET TITLE
圖紙名稱

LANDSCAPE IMPACT ASSESSMENT
AREA OVERLAID WITH PERMANENT
AND TEMPORARY WORKS AREA

SHEET 3 OF 4

SHEET NUMBER
圖紙編號

60604728/R42b/FIGURE 10.02.3