


ISO A1 594mm x 841mm  
Approved:  
Checked:  
Designer:  
Project Management Initials:  
6/15/2022  
8/15/2022  
PLOT FILE BY: CHENFJ  
PATH: P:\PROJECTS\60604728\DRAWING\REPORT\42b\42b\_134.dgn

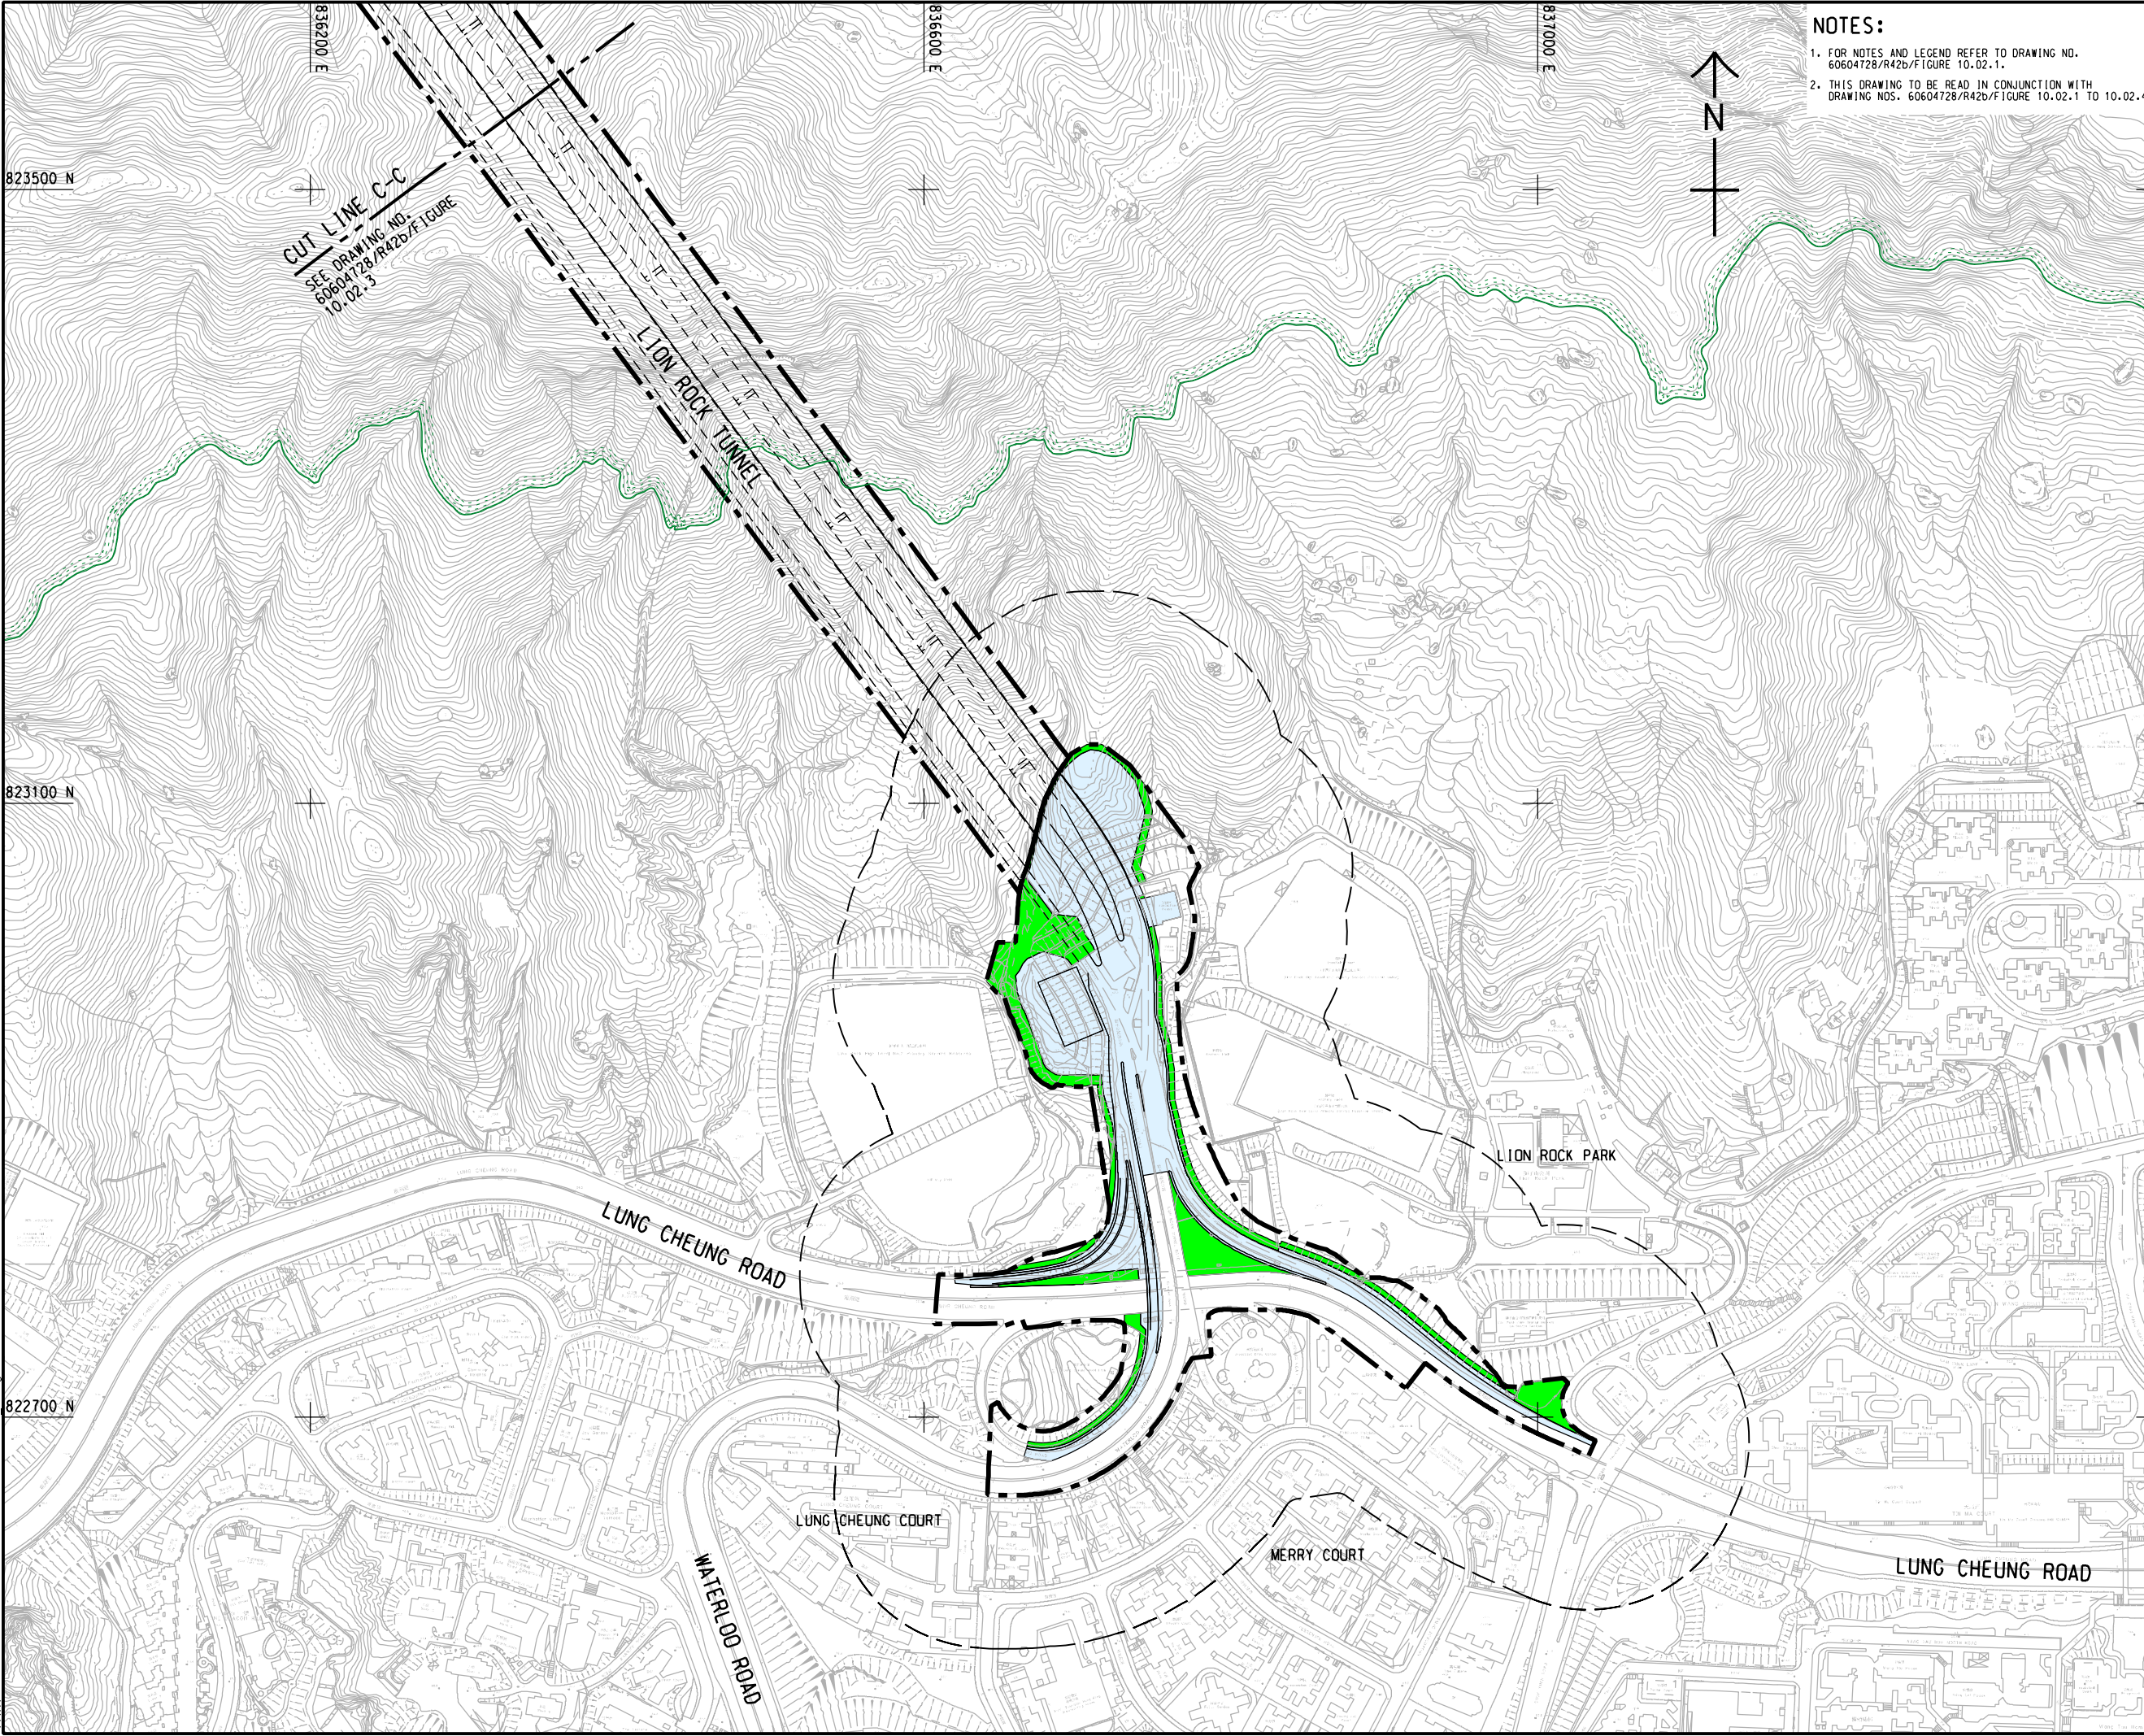

NOTES:  
1. FOR NOTES AND LEGEND REFER TO DRAWING NO. 60604728/R42b/FIGURE 10.02.1.  
2. THIS DRAWING TO BE READ IN CONJUNCTION WITH DRAWING NOS. 60604728/R42b/FIGURE 10.02.1 TO 10.02.4.

**AECOM**

PROJECT  
改善  
IMPROVEMENT OF  
LION ROCK TUNNEL -  
INVESTIGATION

CLIENT  
路政署  
**HIGHWAYS  
DEPARTMENT**

CONSULTANT  
顧問  
AECOM Asia Company Ltd.  
www.aecom.com

SUB-CONSULTANTS  
分包工程顧問公司


ISSUE/REVISION			
I/R	DATE	DESCRIPTION	CHK.

STATUS  
狀態

SCALE  
比例尺  
A3 1:4000

DIMENSION UNIT  
尺寸單位  
METRES

KEY PLAN  
關鍵圖  
A3 1:20000

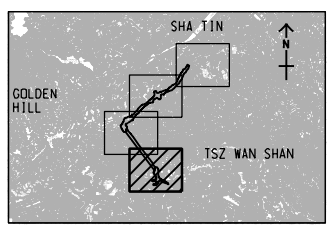

PROJECT NO.  
項目編號  
60604728

AGREEMENT NO.  
協議編號  
CE 48/2018(HY)

SHEET TITLE  
圖紙名稱  
LANDSCAPE IMPACT ASSESSMENT  
AREA OVERLAID WITH PERMANENT  
AND TEMPORARY WORKS AREA  
SHEET 4 OF 4

SHEET NUMBER  
圖紙編號  
60604728/R42b/FIGURE 10.02.4