

837800 E

838200 E

826300 N

825900 N

CUT LINE A-A
SEE DRAWING NOT
60604728/R42b/F
CURE 10.04

119


LR-1.2



LEGEND:

- PROJECT BOUNDARY
- 100m ASSESSMENT AREA
- LION ROCK COUNTRY PARK
- TREE OF PARTICULAR INTEREST
- POTENTIAL TREE OF PARTICULAR INTEREST

LRS	DESCRIPTION
HILLSIDE VEGETATION	
LR-1.1	VEGETATION ON NATURAL TERRAIN
LR-1.2	VEGETATION IN VILLAGE AREAS NEAR KAK TIN (INCLUDING HUNG MUJ KUK VILLAGE, KAK TIN VILLAGE, KAK TIN VILLAGE NAM KAU, SHA TIN TAU NEW VILLAGE)
LR-1.3	VEGETATION IN VILLAGE AREAS NEAR TSANG TAI UK
WATERCOURSE	
LR-2.1	WATERCOURSE
ROADSIDE PLANTING AREAS	
LR-3.1	VEGETATION ON ROADSIDE ENGINEERED SLOPES IN KOWLOON TONG
LR-3.2	VEGETATION ON ROADSIDE ENGINEERED SLOPES FROM TAI WAI TO SHA TIN TAU
LR-3.3	VEGETATION IN OTHER ROADSIDE AREAS
OPEN SPACES	
LR-4.1	BROADCAST DRIVE GARDEN
LR-4.2	LUNG CHEUNG ROAD PARK
LR-4.3	LION ROCK PARK
LANDSCAPE AREAS IN URBAN DEVELOPMENT AREA	
LR-5.1	LANDSCAPE AREAS IN URBAN DEVELOPMENT AREA IN KOWLOON TONG (INCLUDING LUNG CHEUNG COURT, WELCOME GARDENS, MARPLE COURT, ALICE COURT, JUMBO COURT, WESTLAND HEIGHTS, EASTLAND HEIGHTS, ROCKFORD MANSION, CLIFFORD MANSION, PENINSULAR HEIGHTS)
LR-5.2	LANDSCAPE AREAS IN URBAN DEVELOPMENT AREA IN TAI WAI (INCLUDING UNION HOSPITAL, UNION COURT, HILL PARAMOUNT, JULIMOUNT GARDEN)
LR-5.3	LANDSCAPE AREAS IN URBAN DEVELOPMENT AREA NEAR HUNG MUJ KUK (INCLUDING WORLD-WIDE GARDENS, KING TIN COURT, GOLDEN LION GARDEN PHASE II)
LR-5.4	LANDSCAPE AREAS IN URBAN DEVELOPMENT AREA NEAR SHA TIN TAU (INCLUDING SHA TIN GOVERNMENT PRIMARY SCHOOL, SUN TIN WAI ESTATE, FUNG SHING COURT)
OTHER VEGETATED AREAS	
LR-6.1	VEGETATED AREAS IN SERVICE RESERVOIRS AND ASSOCIATED LANDSCAPE AREAS IN KOWLOON SIDE (INCLUDING THE LION ROCK HIGH LEVEL NO. 1 FRESH WATER PRIMARY SERVICE RESERVOIR, LION ROCK HIGH LEVEL NO. 2 FRESH WATER PRIMARY SERVICE RESERVOIR, LION ROCK LOW LEVEL FRESH WATER PRIMARY SERVICE RESERVOIR)
LR-6.2	VEGETATED AREAS IN SHATIN SOUTH FRESH WATER SERVICE RESERVOIR AND ASSOCIATED LANDSCAPE AREAS
LR-6.3	VEGETATED AREAS IN FENCED-OFF AREA (E.G. VACANT LAND, CONSTRUCTION SITE)

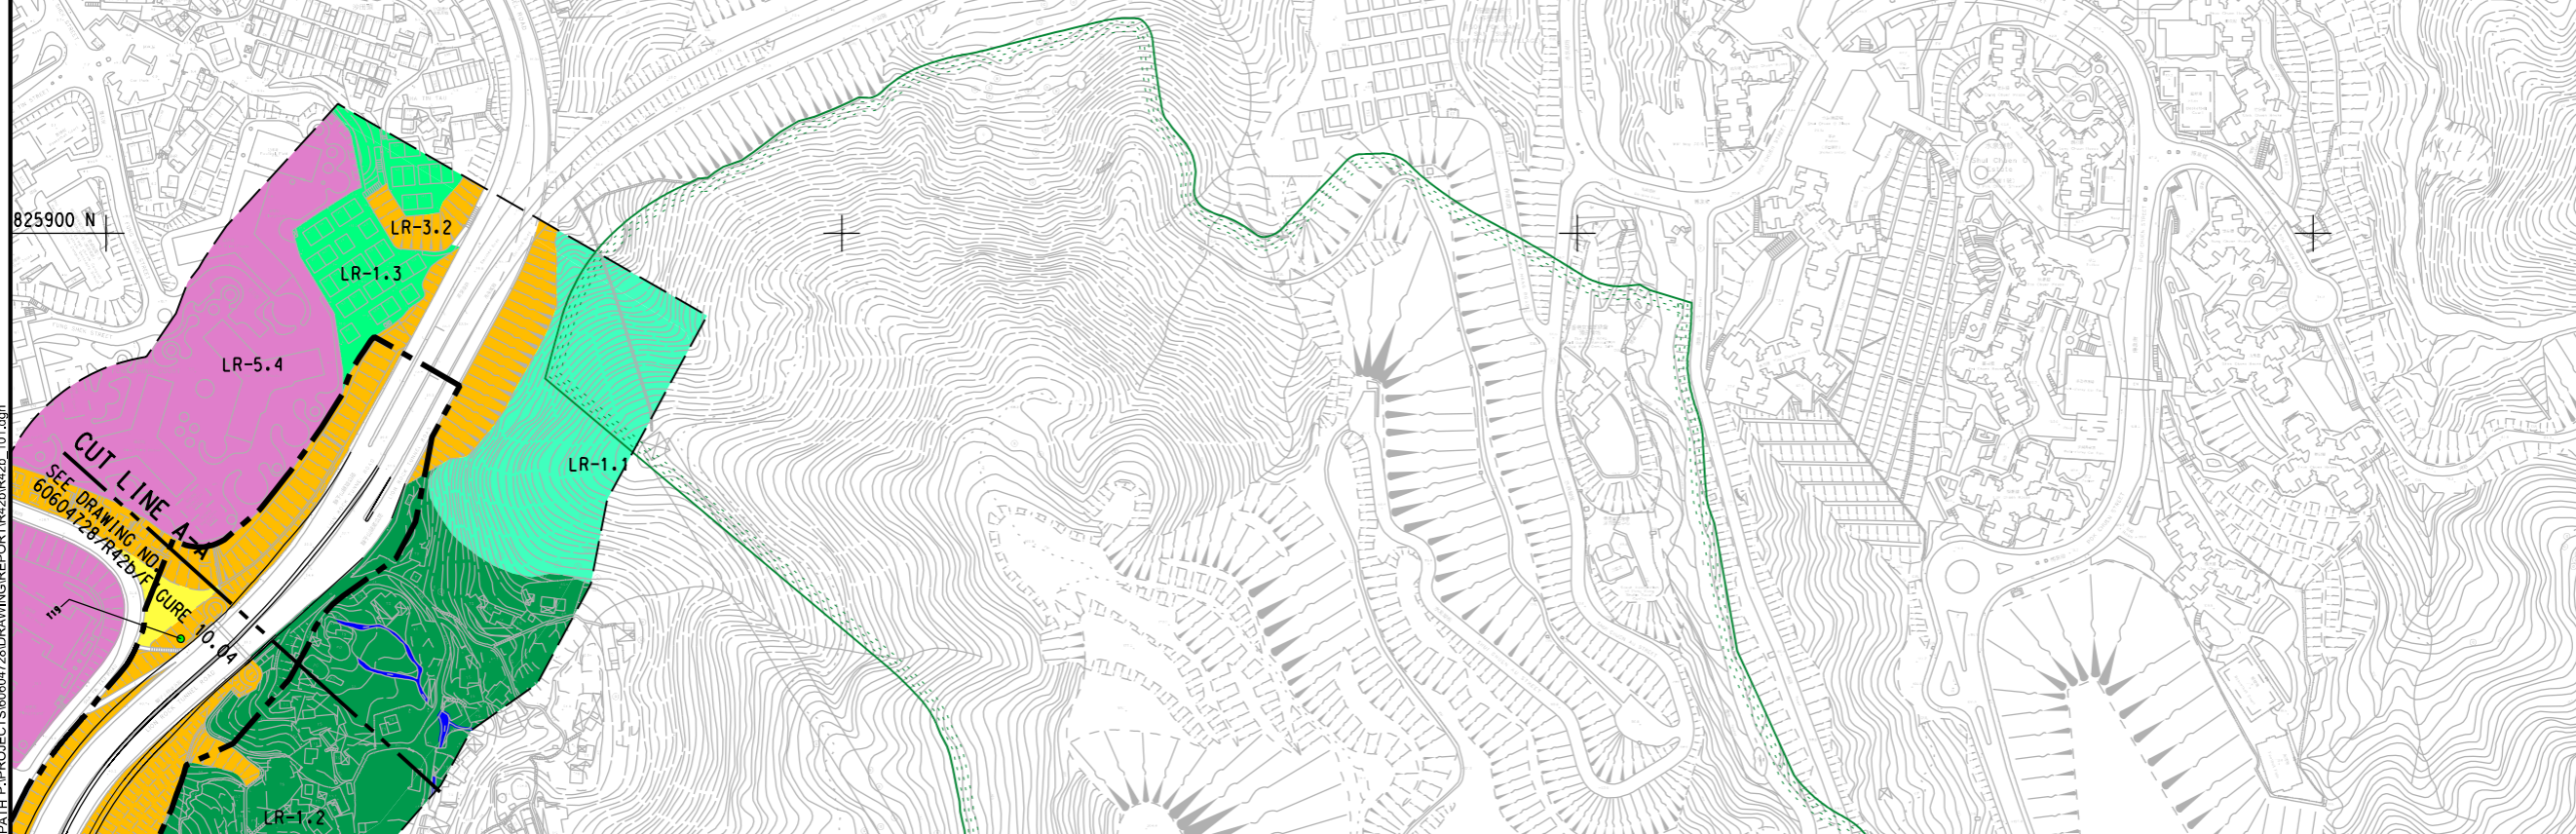

PROJECT
IMPROVEMENT OF LION ROCK TUNNEL - INVESTIGATION

CLIENT
 路政署
HIGHWAYS DEPARTMENT

CONSULTANT
 AECOM Asia Company Ltd.
 www.aecom.com

SUB-CONSULTANTS
 分列工程顧問公司


ISSUE/REVISION

IR	DATE	DESCRIPTION	CHK.

STATUS

SCALE DIMENSION UNIT
 A3 1 : 4000 METRES

KEY PLAN A3 1 : 200000

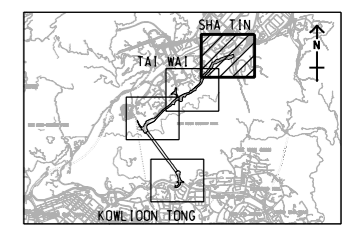

PROJECT NO. AGREEMENT NO.
 60604728 CE 48/2018(HY)

SHEET TITLE
LANDSCAPE RESOURCES OVERLAY WITH PROPOSED LAYOUT


SHEET NUMBER
 60604728/R42b/FIGURE 10.03

This drawing has been prepared for the use of AECOM's client. It may not be used, modified, reproduced or relied upon by third parties, except as agreed by AECOM or as required by law. AECOM accepts no responsibility, and disclaims any liability whatsoever, for any error, omission or inaccuracy in this drawing without AECOM's express written consent. All measurements must be obtained from the stated dimensions.

ISO A1 594mm x 841mm
 Approved:
 Checked:
 Designer:
 Project Management Initials:
 6/16/2022
 File by: ZHACHO2
 PATH: P:\PROJECTS\60604728\DRAWING\REPORT\42b\42b_102.dgn

NOTES:

- FOR NOTES AND LEGEND REFER TO DRAWING NO. 60604728/R42b/Figure 10.03.
- THIS DRAWING TO BE READ IN CONJUNCTION WITH DRAWING NOS. 60604728/R42b/Figure 10.03 TO 10.06.

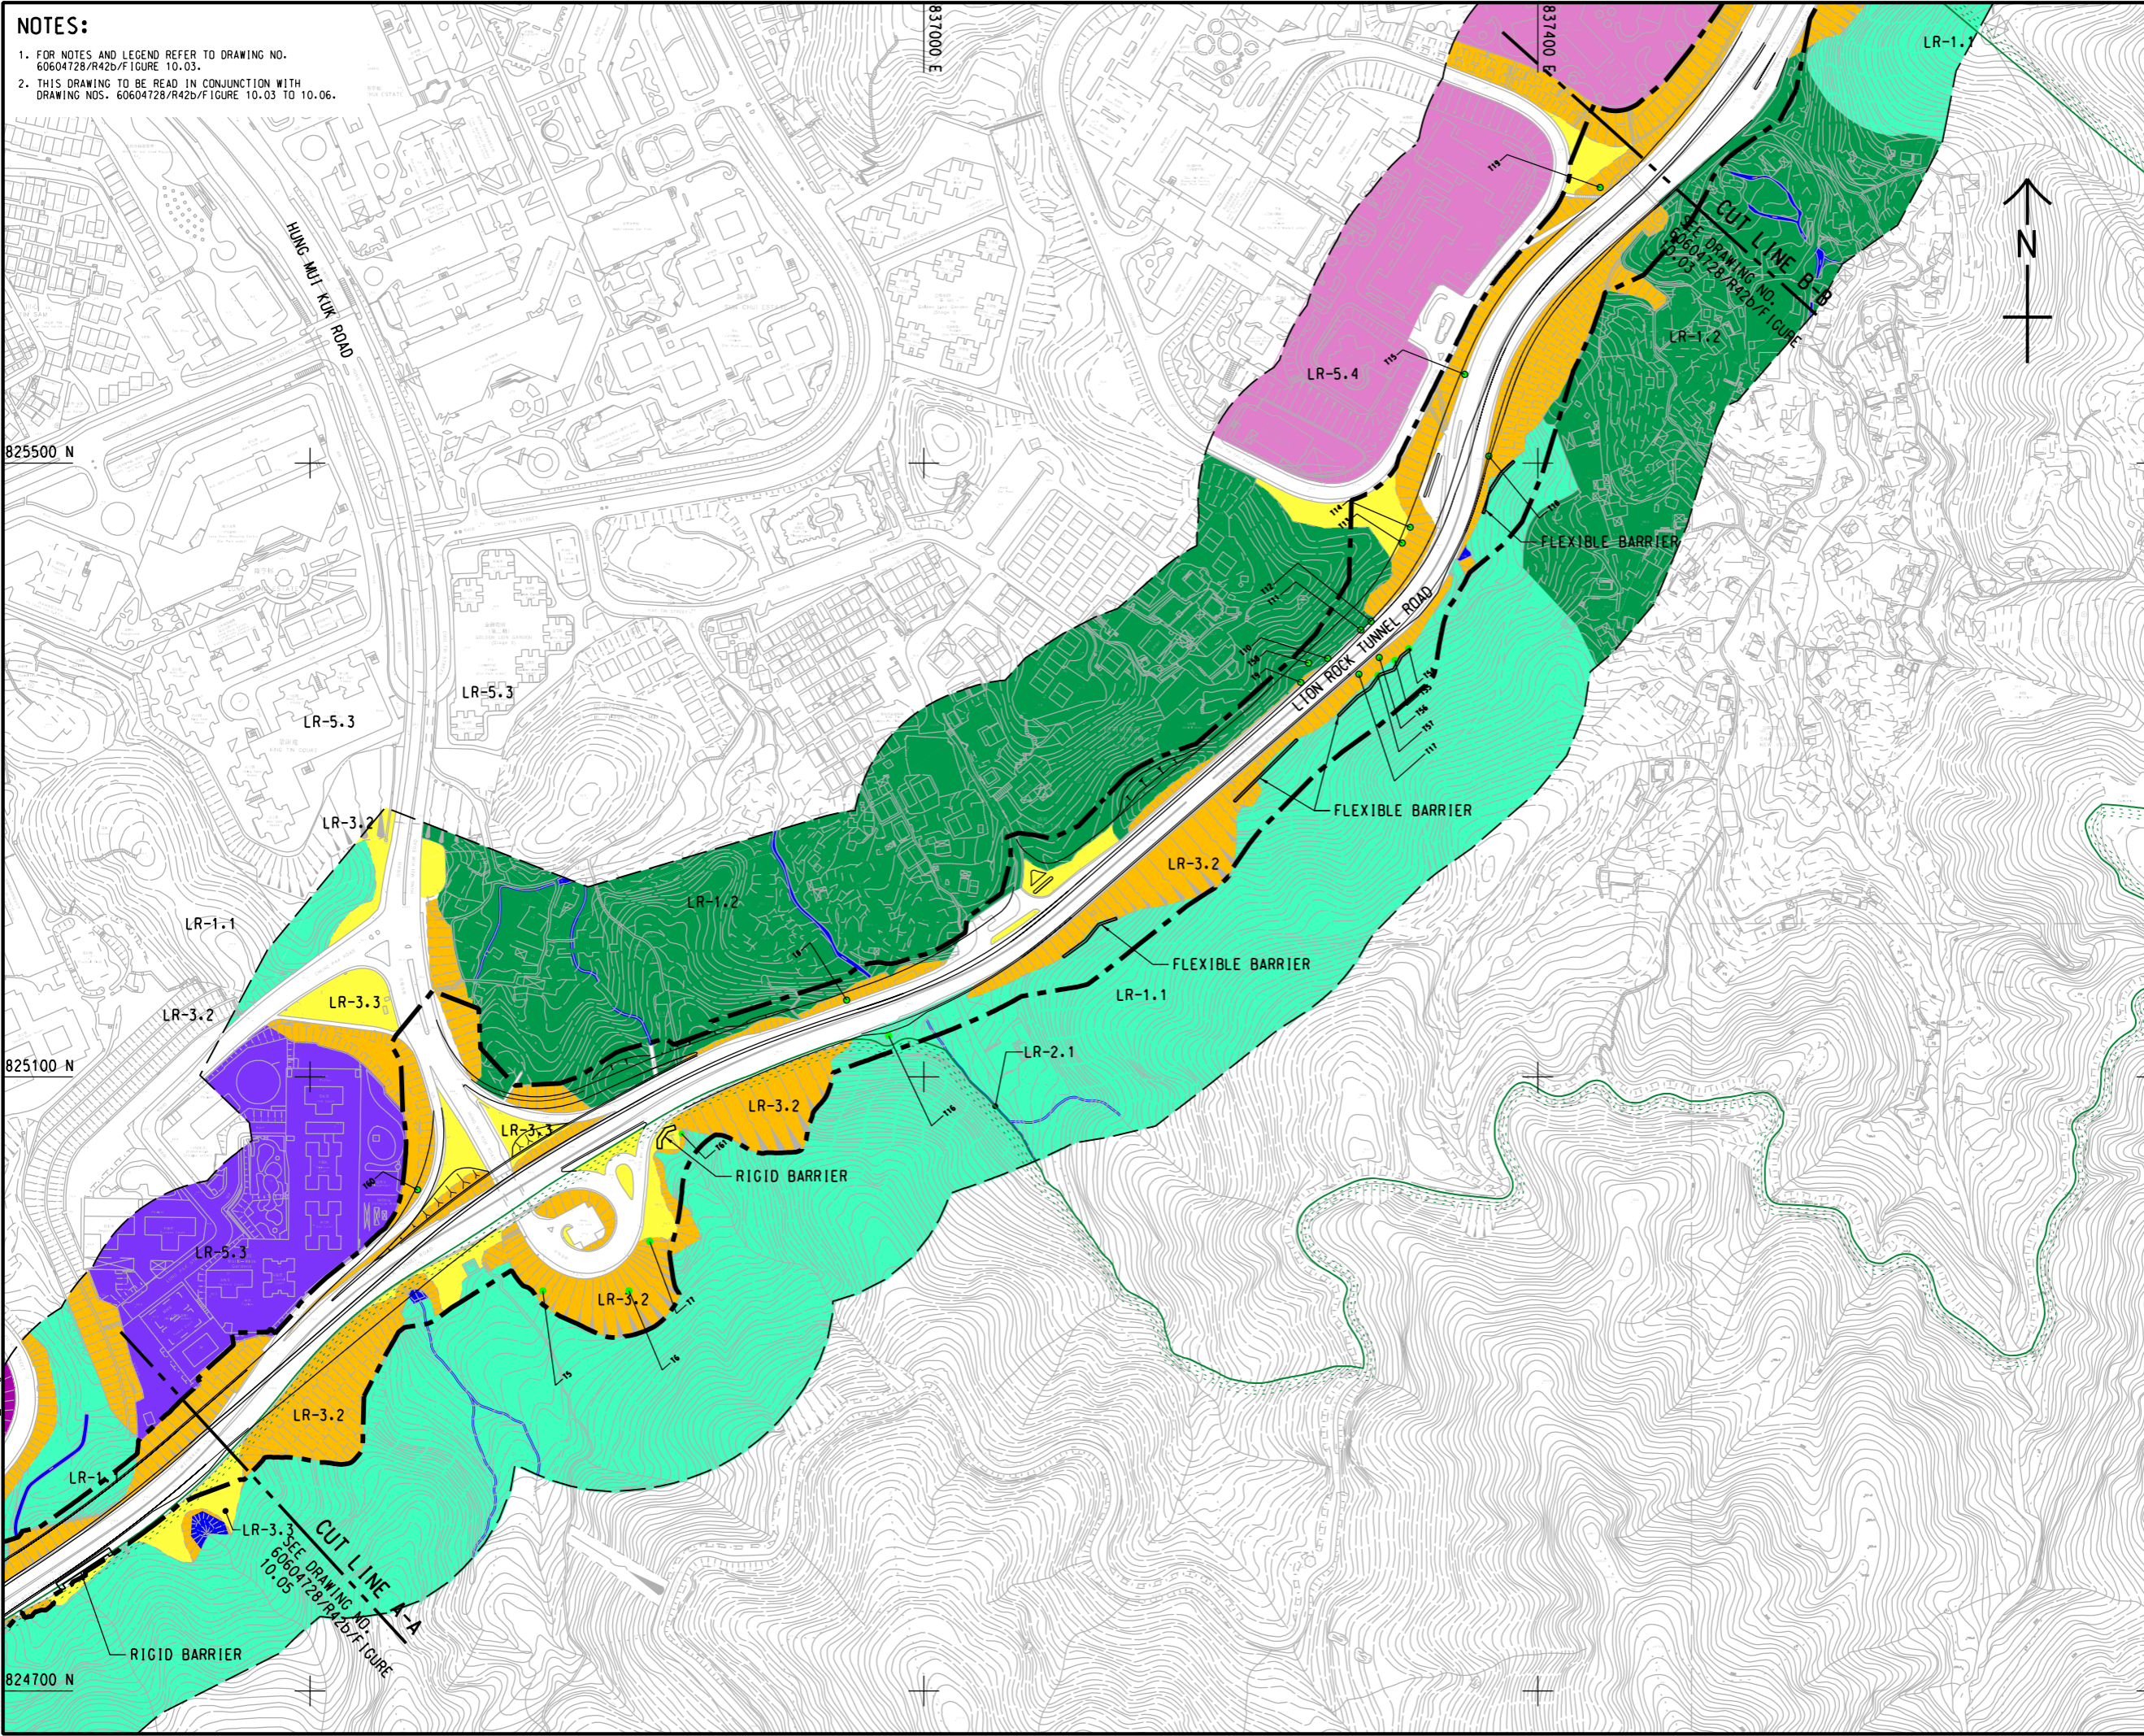

PROJECT
 項目
IMPROVEMENT OF LION ROCK TUNNEL - INVESTIGATION

CLIENT
 客戶
 **HIGHWAYS DEPARTMENT**

CONSULTANT
 顧問公司
 AECOM Asia Company Ltd.
 www.aecom.com

SUB-CONSULTANTS
 分判工程師公司

ISSUE/REVISION
 修訂


IR	DATE	DESCRIPTION	CHK.

STATUS
 狀態

SCALE **DIMENSION UNIT**
 比例尺 單位

A3 1 : 4000 METRES

KEY PLAN A3 1 : 200000

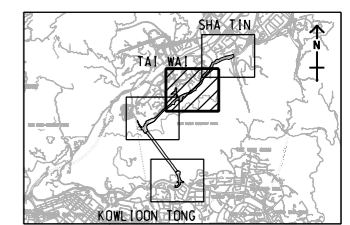

PROJECT NO. **AGREEMENT NO.**
 項目編號 協議編號

60604728 CE 48/2018(HY)

SHEET TITLE
 圖紙標題

LANDSCAPE RESOURCES OVERLAY WITH PROPOSED LAYOUT

SHEET 2 OF 4

SHEET NUMBER
 圖紙編號


60604728/R42b/FIGURE 10.04

This drawing has been prepared for the use of AECOM's client. It may not be used, modified, reproduced or relied upon by third parties, except as agreed by AECOM or as required by law. AECOM accepts no responsibility, and disclaims any liability whatsoever, for any part, that is used or relied on in this drawing without AECOM's express written consent. All measurements must be obtained from the stated dimensions.

ISO A1 594mm x 841mm
 Approved:
 Checked:
 Designer:
 Project Management Initials:
 6/7/2022
 PATH P:\PROJECTS\60604728\DRAWING\REPORT\42b\42b_103.dgn
 This drawing has been prepared for the use of AECOM's client. It may not be used, modified, reproduced or relied upon by third parties, except as agreed by AECOM or as required by law. AECOM accepts no responsibility, and denies any liability whatsoever, for any part, that is or may be used, without AECOM's express written consent. All measurements must be obtained from the stated dimensions.

NOTES:

- FOR NOTES AND LEGEND REFER TO DRAWING NO. 60604728/R42b/FIGURE 10.03.
- THIS DRAWING TO BE READ IN CONJUNCTION WITH DRAWING NOS. 60604728/R42b/FIGURE 10.03 TO 10.06.

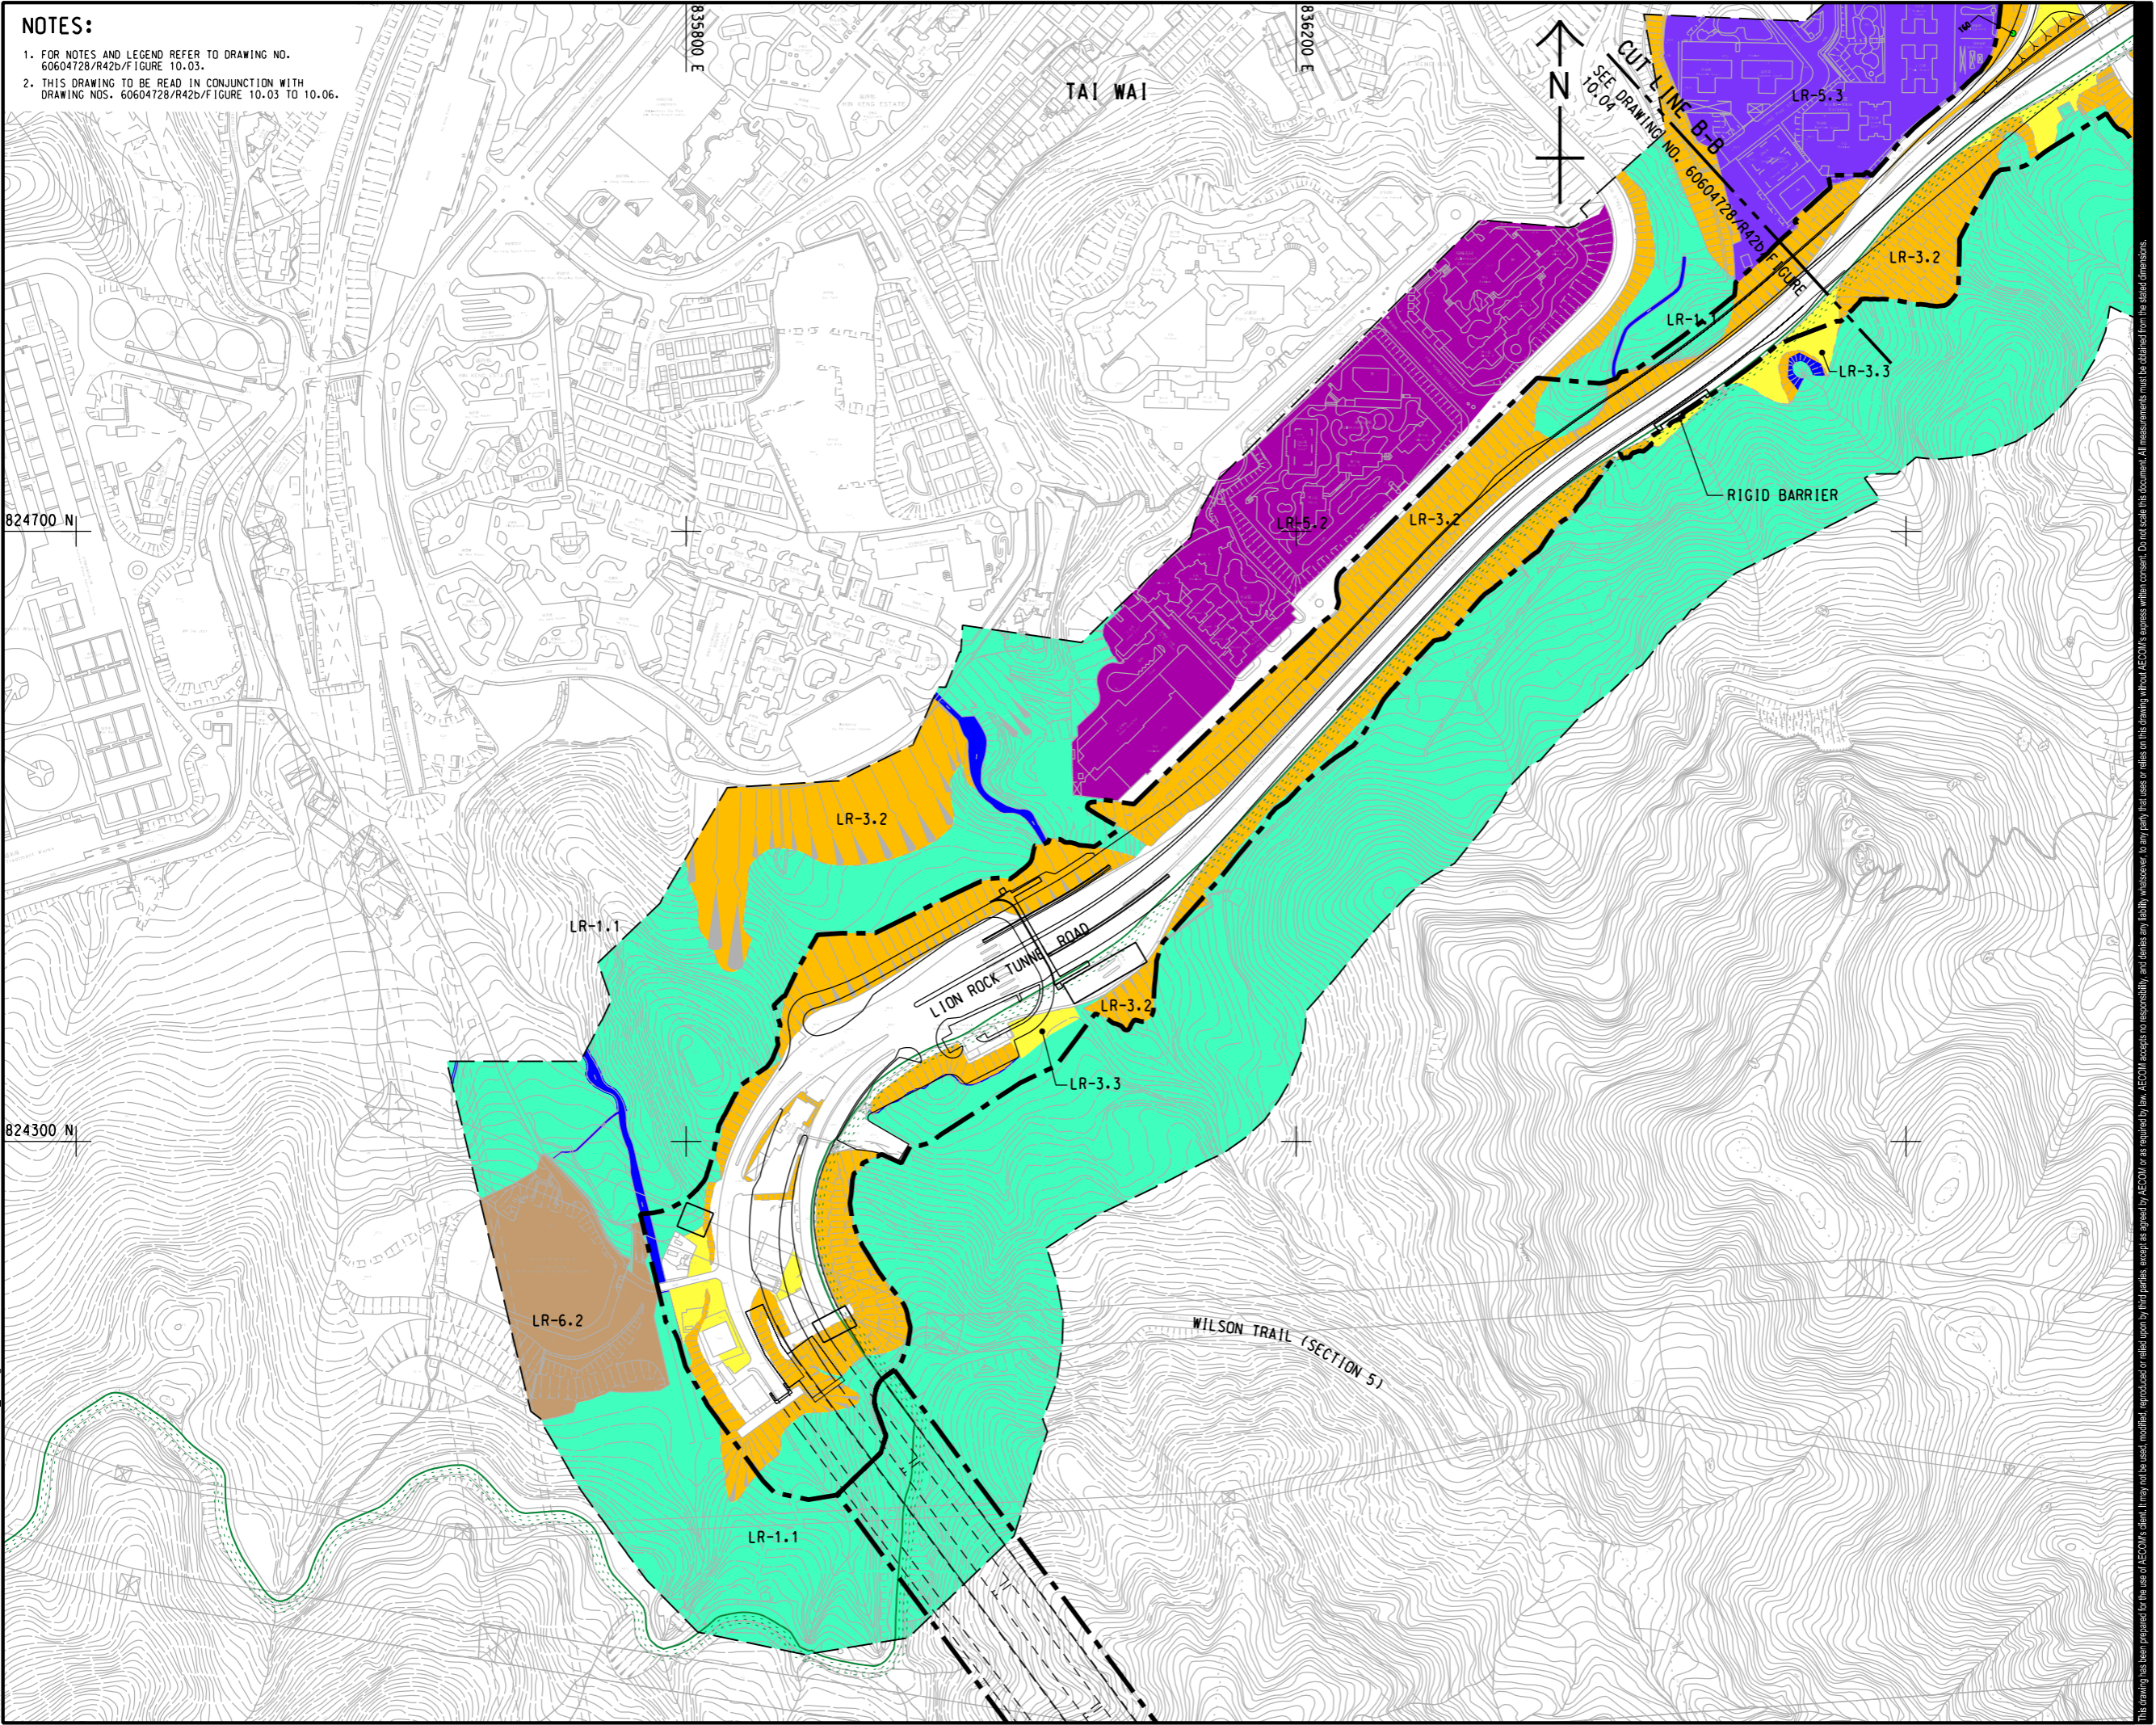

AECOM

PROJECT
 項目
IMPROVEMENT OF LION ROCK TUNNEL - INVESTIGATION

CLIENT
 客戶
**路政署
 HIGHWAYS DEPARTMENT**

CONSULTANT
 顧問公司
 AECOM Asia Company Ltd.
 www.aecom.com

SUB-CONSULTANTS
 分判工程師/顧問公司

ISSUE/REVISION
 修訂


IR	DATE	DESCRIPTION	CHK.

STATUS
 狀態

SCALE
 比例尺
 A3 1 : 4000

DIMENSION UNIT
 尺寸單位
 METRES

KEY PLAN A3 1 : 200000

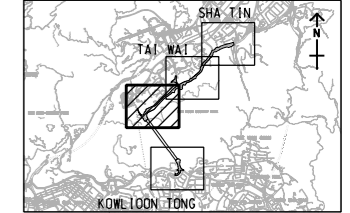


PROJECT NO.
 項目編號
 60604728

AGREEMENT NO.
 協議編號
 CE 48/2018(HY)

SHEET TITLE
 圖則名稱
LANDSCAPE RESOURCES OVERLAY WITH PROPOSED LAYOUT


SHEET NUMBER
 圖則編號
 SHEET 3 OF 4

PROJECT NO.
 項目編號
 60604728/R42b/FIGURE 10.05

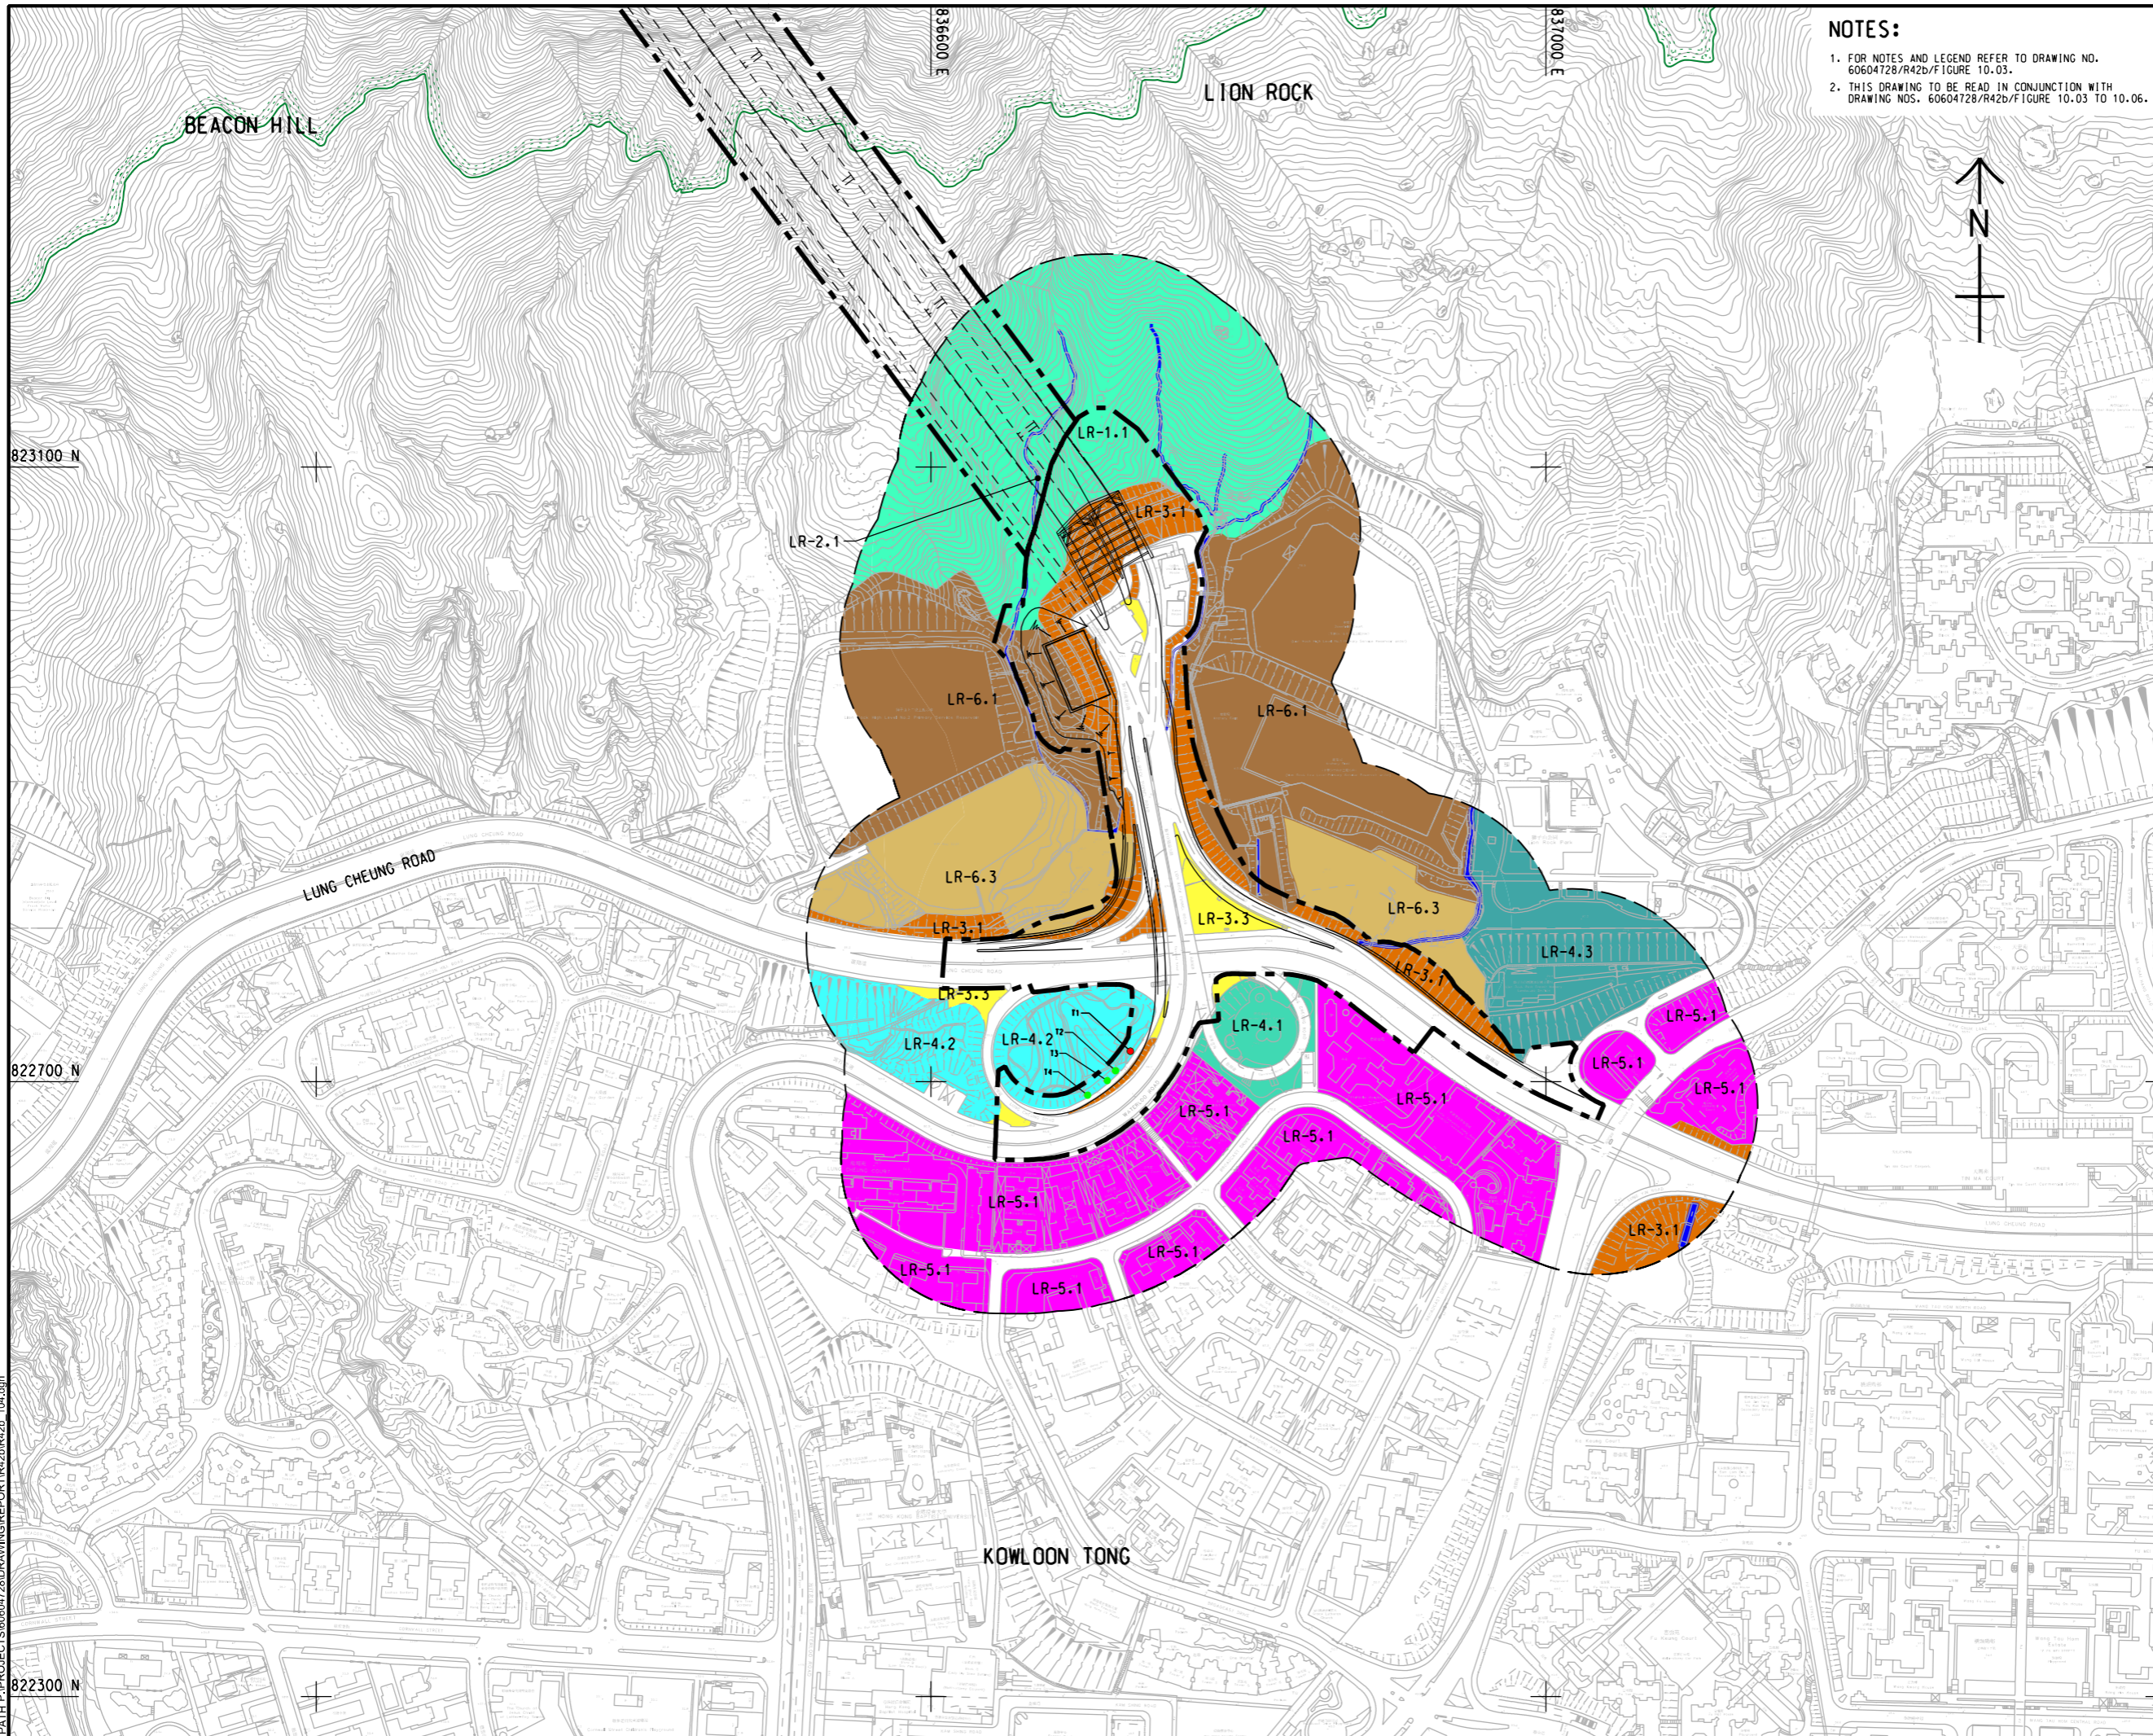

NOTES:

1. FOR NOTES AND LEGEND REFER TO DRAWING NO. 60604728/R42b/Figure 10.03.
2. THIS DRAWING TO BE READ IN CONJUNCTION WITH DRAWING NOS. 60604728/R42b/Figure 10.03 TO 10.06.

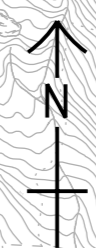

AECOM

PROJECT
項目

IMPROVEMENT OF LION ROCK TUNNEL - INVESTIGATION

CLIENT
客戶

**路政署
HIGHWAYS
DEPARTMENT**

CONSULTANT
顧問公司

AECOM Asia Company Ltd.
www.aecom.com

SUB-CONSULTANTS
分判工程師/顧問公司

ISSUE/REVISION
項目

IR	DATE	DESCRIPTION	CHK.

STATUS
狀態


SCALE
比例尺

A3 1:4000

DIMENSION UNIT
尺寸單位

METRES

KEY PLAN A3 1:20000
索引圖

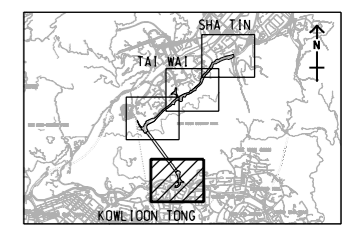

PROJECT NO.
項目編號

60604728

AGREEMENT NO.
協議編號

CE 48/2018(HY)

SHEET TITLE
圖則名稱

LANDSCAPE RESOURCES
OVERLAY WITH PROPOSED
LAYOUT

SHEET NUMBER
圖則編號

60604728/R42b/FIGURE 10.06

SHEET 4 OF 4

This drawing has been prepared for the use of AECOM's client. It may not be used, modified, reproduced or relied upon by third parties, except as agreed by AECOM or as required by law. AECOM accepts no responsibility, and denies any liability whatsoever, for any part, that less or relies on this drawing without AECOM's express written consent. All measurements must be obtained from the stated dimensions.