


ISO A1 594mm x 841mm  
Approved:  
Checked:  
Designer:  
Project Management Initials:



**NOTES:**  
1. FOR NOTES AND LEGEND REFER TO DRAWING NO. 60604728/R42b/Figure 10.03.  
2. THIS DRAWING TO BE READ IN CONJUNCTION WITH DRAWING NOS. 60604728/R42b/Figure 10.03 TO 10.06.

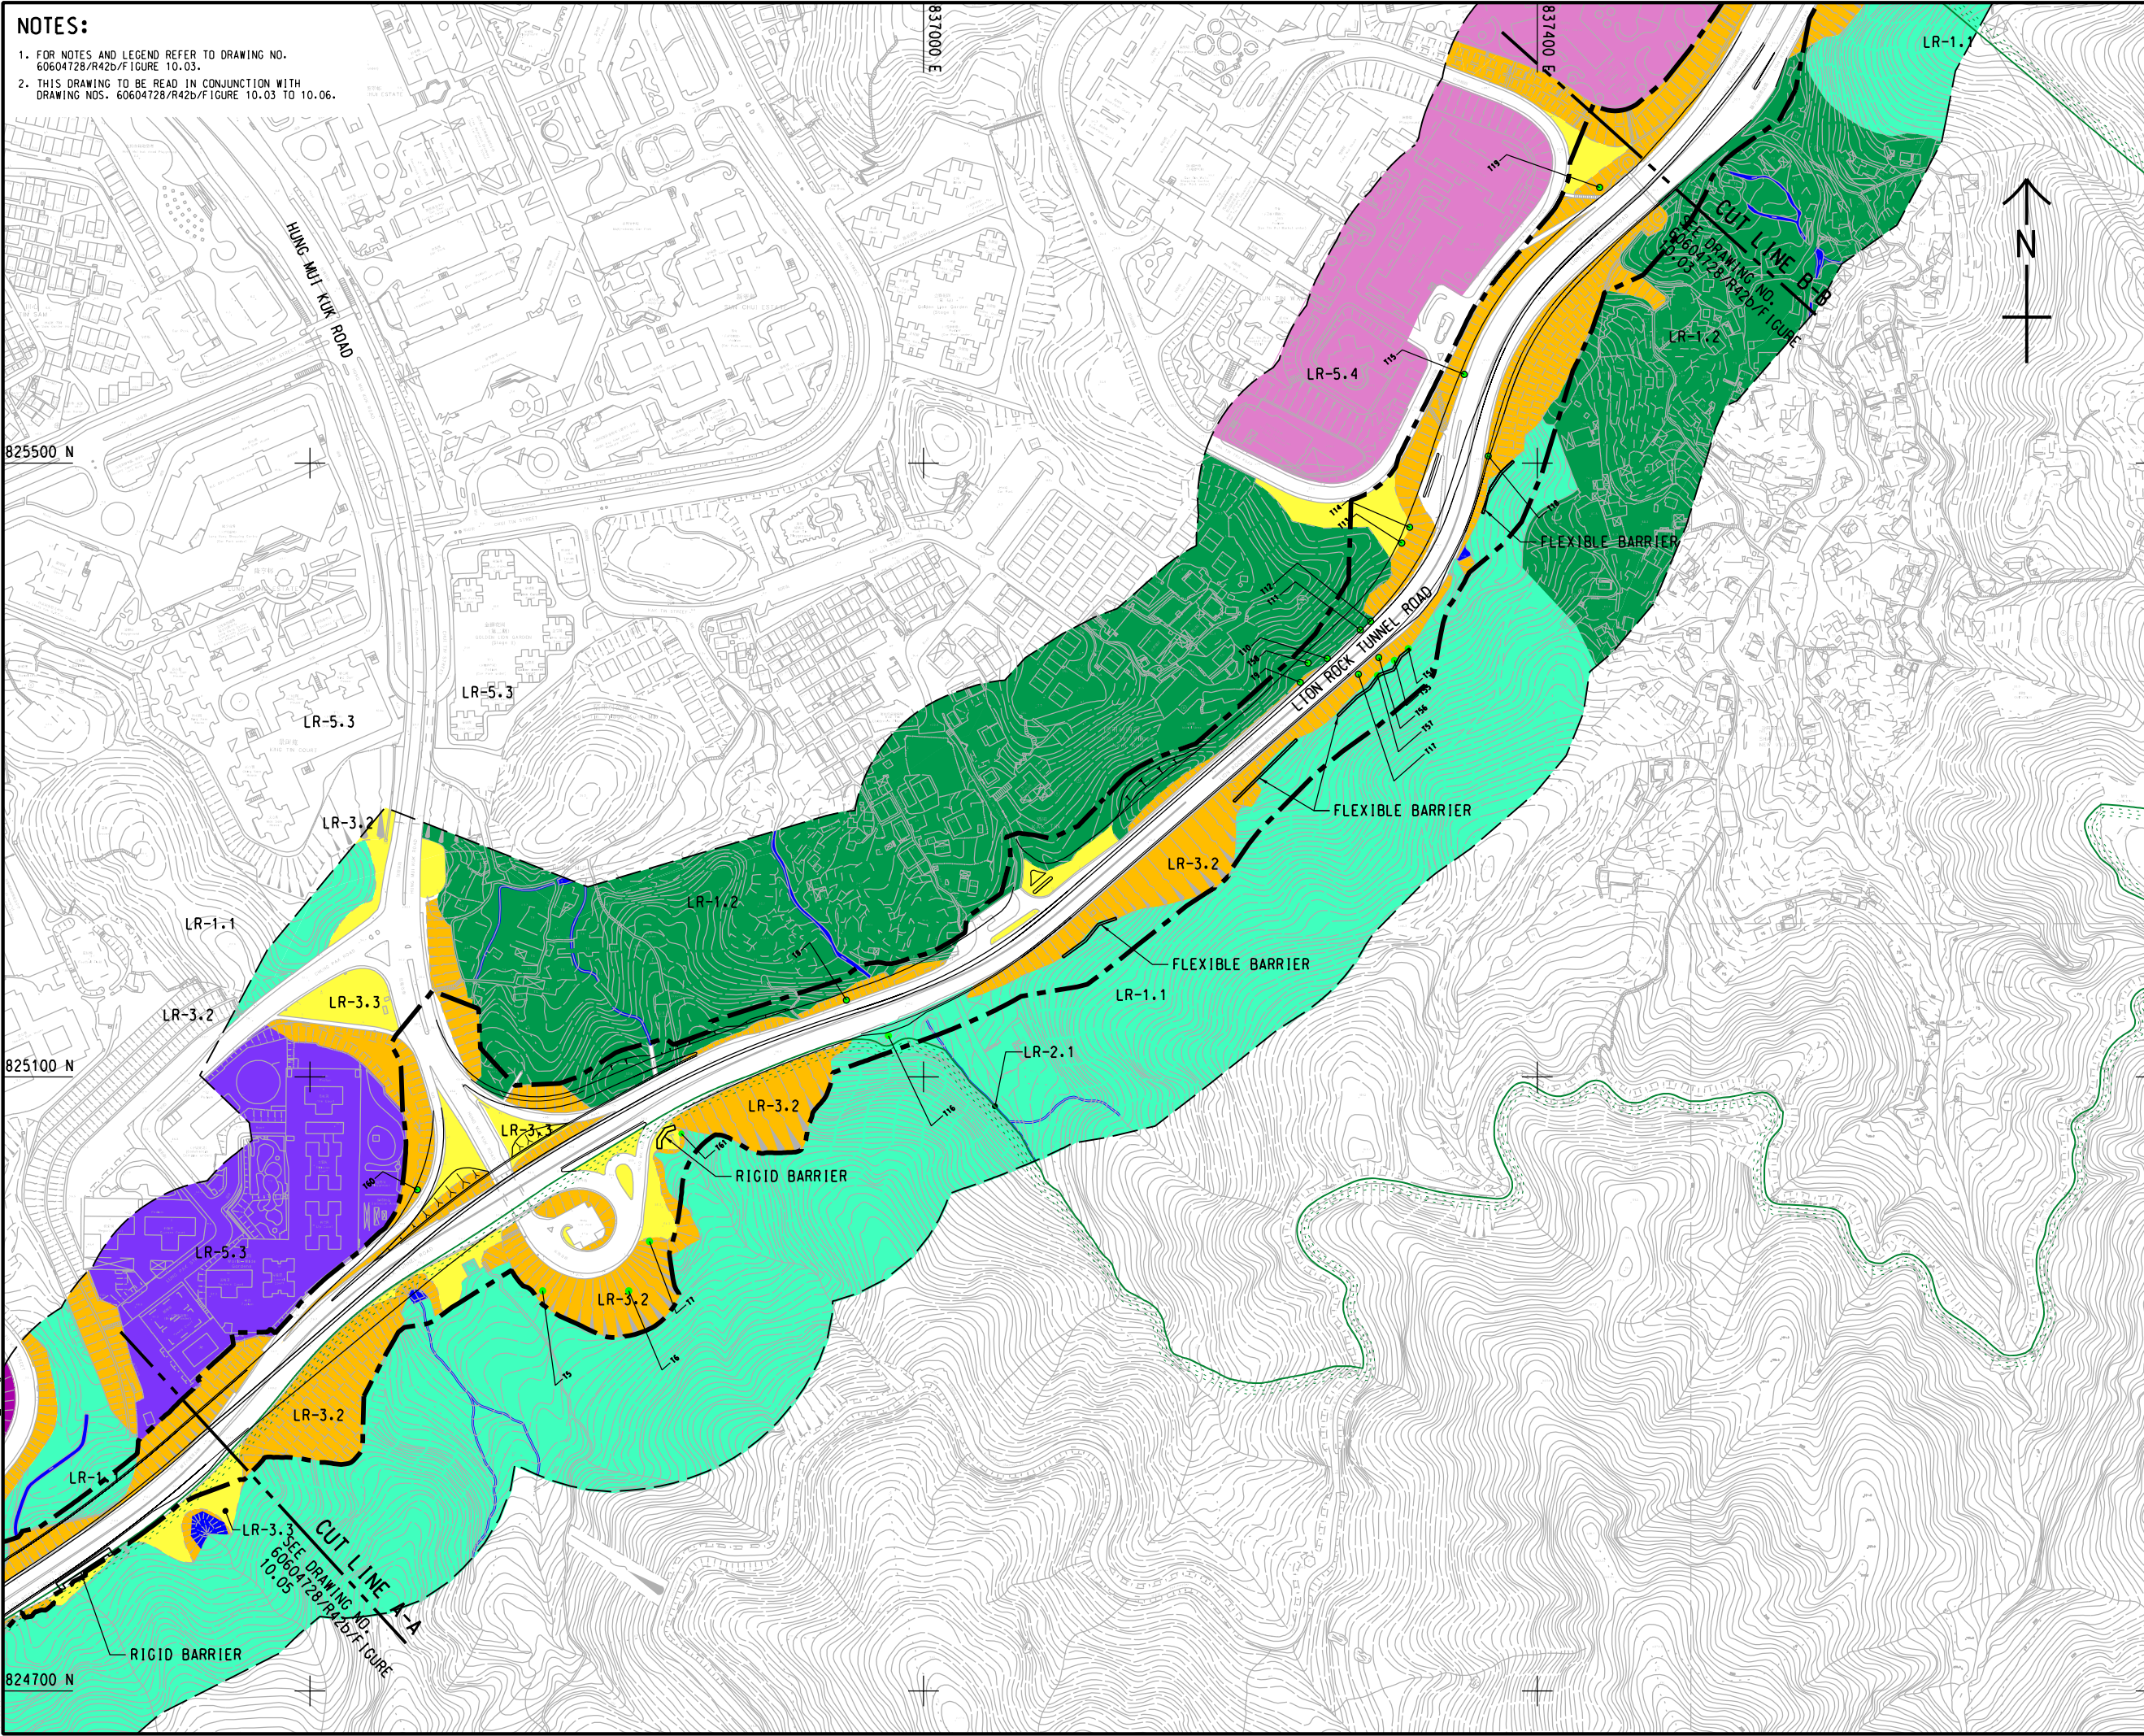

**PROJECT**  
項目  
**IMPROVEMENT OF LION ROCK TUNNEL - INVESTIGATION**

**CLIENT**  
業主  
**路政署  
HIGHWAYS  
DEPARTMENT**

**CONSULTANT**  
顧問公司  
**AECOM Asia Company Ltd.**  
www.aecom.com


**SUB-CONSULTANTS**  
分判工程顧問公司

ISSUE/REVISION			
修訂			
I/R	DATE	DESCRIPTION	CHK.
修訂	日期	修訂描述	校核

**STATUS**  
狀態

**SCALE**  
比例  
A3 1 : 4000  
A3 1 : 20000

**DIMENSION UNIT**  
尺寸單位  
METRES

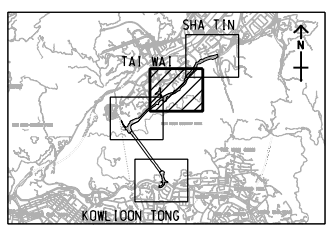

**PROJECT NO.**  
項目編號  
60604728

**AGREEMENT NO.**  
協議編號  
CE 48/2018(HY)

**SHEET TITLE**  
圖紙名稱  
LANDSCAPE RESOURCES OVERLAID WITH PROPOSED LAYOUT

**SHEET NUMBER**  
圖紙編號  
60604728/R42b/FIGURE 10.04