


ISO A1 594mm x 841mm  
Approved:  
Checked:  
Designer:  
Project Management Initials:  
6/7/2022  
PLOT FILE BY: ZHACHONG2  
PATH: P:\PROJECTS\60604728\DRAWING\REPORT\N42b\N42b\_103.dgn

NOTES:  
1. FOR NOTES AND LEGEND REFER TO DRAWING NO. 60604728/R42b/FIGURE 10.03.  
2. THIS DRAWING TO BE READ IN CONJUNCTION WITH DRAWING NOS. 60604728/R42b/FIGURE 10.03 TO 10.06.

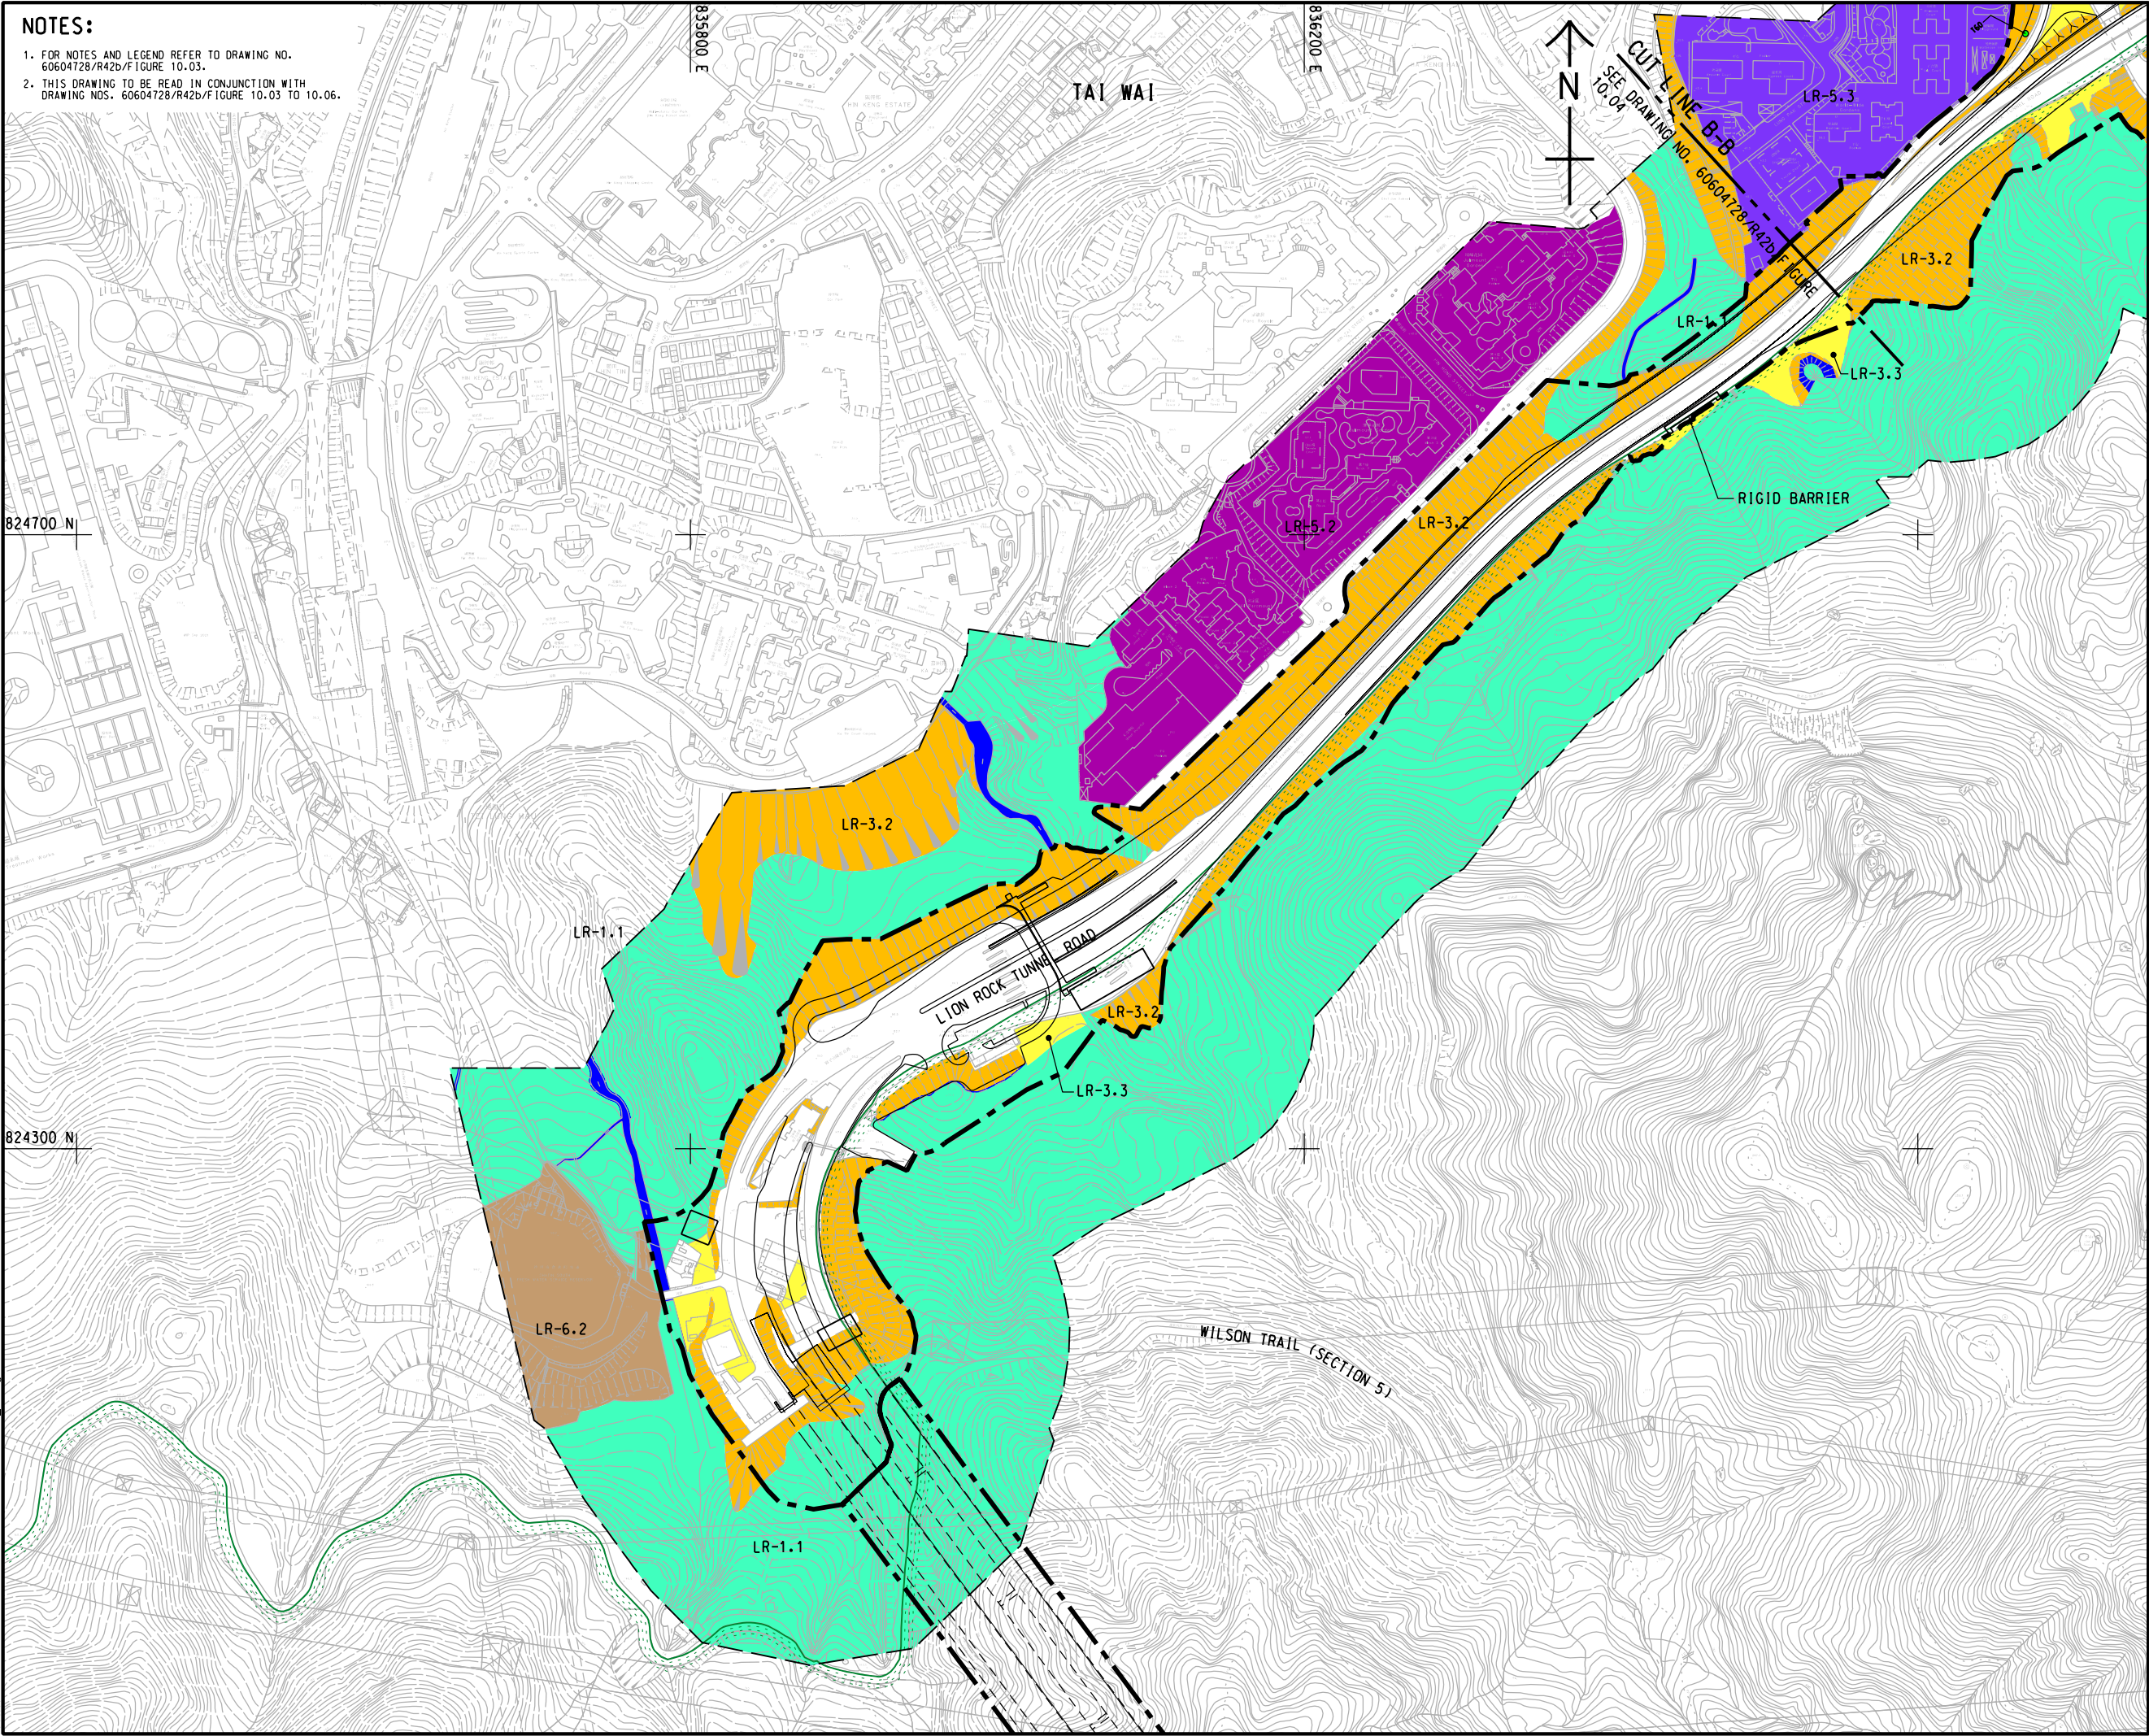

AECOM

PROJECT

IMPROVEMENT OF  
LION ROCK TUNNEL -  
INVESTIGATION

CLIENT

路政署  
HIGHWAYS  
DEPARTMENT

CONSULTANT

AECOM Asia Company Ltd.  
www.aecom.com

SUB-CONSULTANTS

ISSUE/REVISION

I/R	DATE	DESCRIPTION	CHK.

STATUS

SCALE


DIMENSION UNIT

A3 1 : 4000

METRES

KEY PLAN

A3 1 : 200000

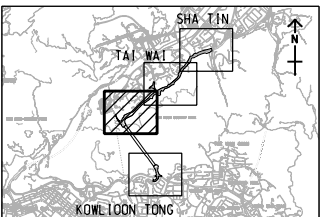

PROJECT NO.

AGREEMENT NO.

60604728

CE 48/2018(HY)

SHEET TITLE

LANDSCAPE RESOURCES  
OVERLaid WITH PROPOSED  
LAYOUT

SHEET NUMBER

60604728/R42b/FIGURE 10.05

SHEET 3 OF 4