


ISO A1 594mm x 841mm
Approved:
Checked:
Designer:
Project Management Initials:
6/7/2022
PLOT FILE BY: ZHACHONG
PATH: P:\PROJECTS\60604728\DRAWING\REPORT\N42b\N42b_107.dgn

- NOTES:
1. FOR NOTES AND LEGEND REFER TO DRAWING NO. 60604728/R42b/FIGURE 10.10.
 2. THIS DRAWING TO BE READ IN CONJUNCTION WITH DRAWING NOS. 60604728/R42b/FIGURE 10.10 TO 10.13.

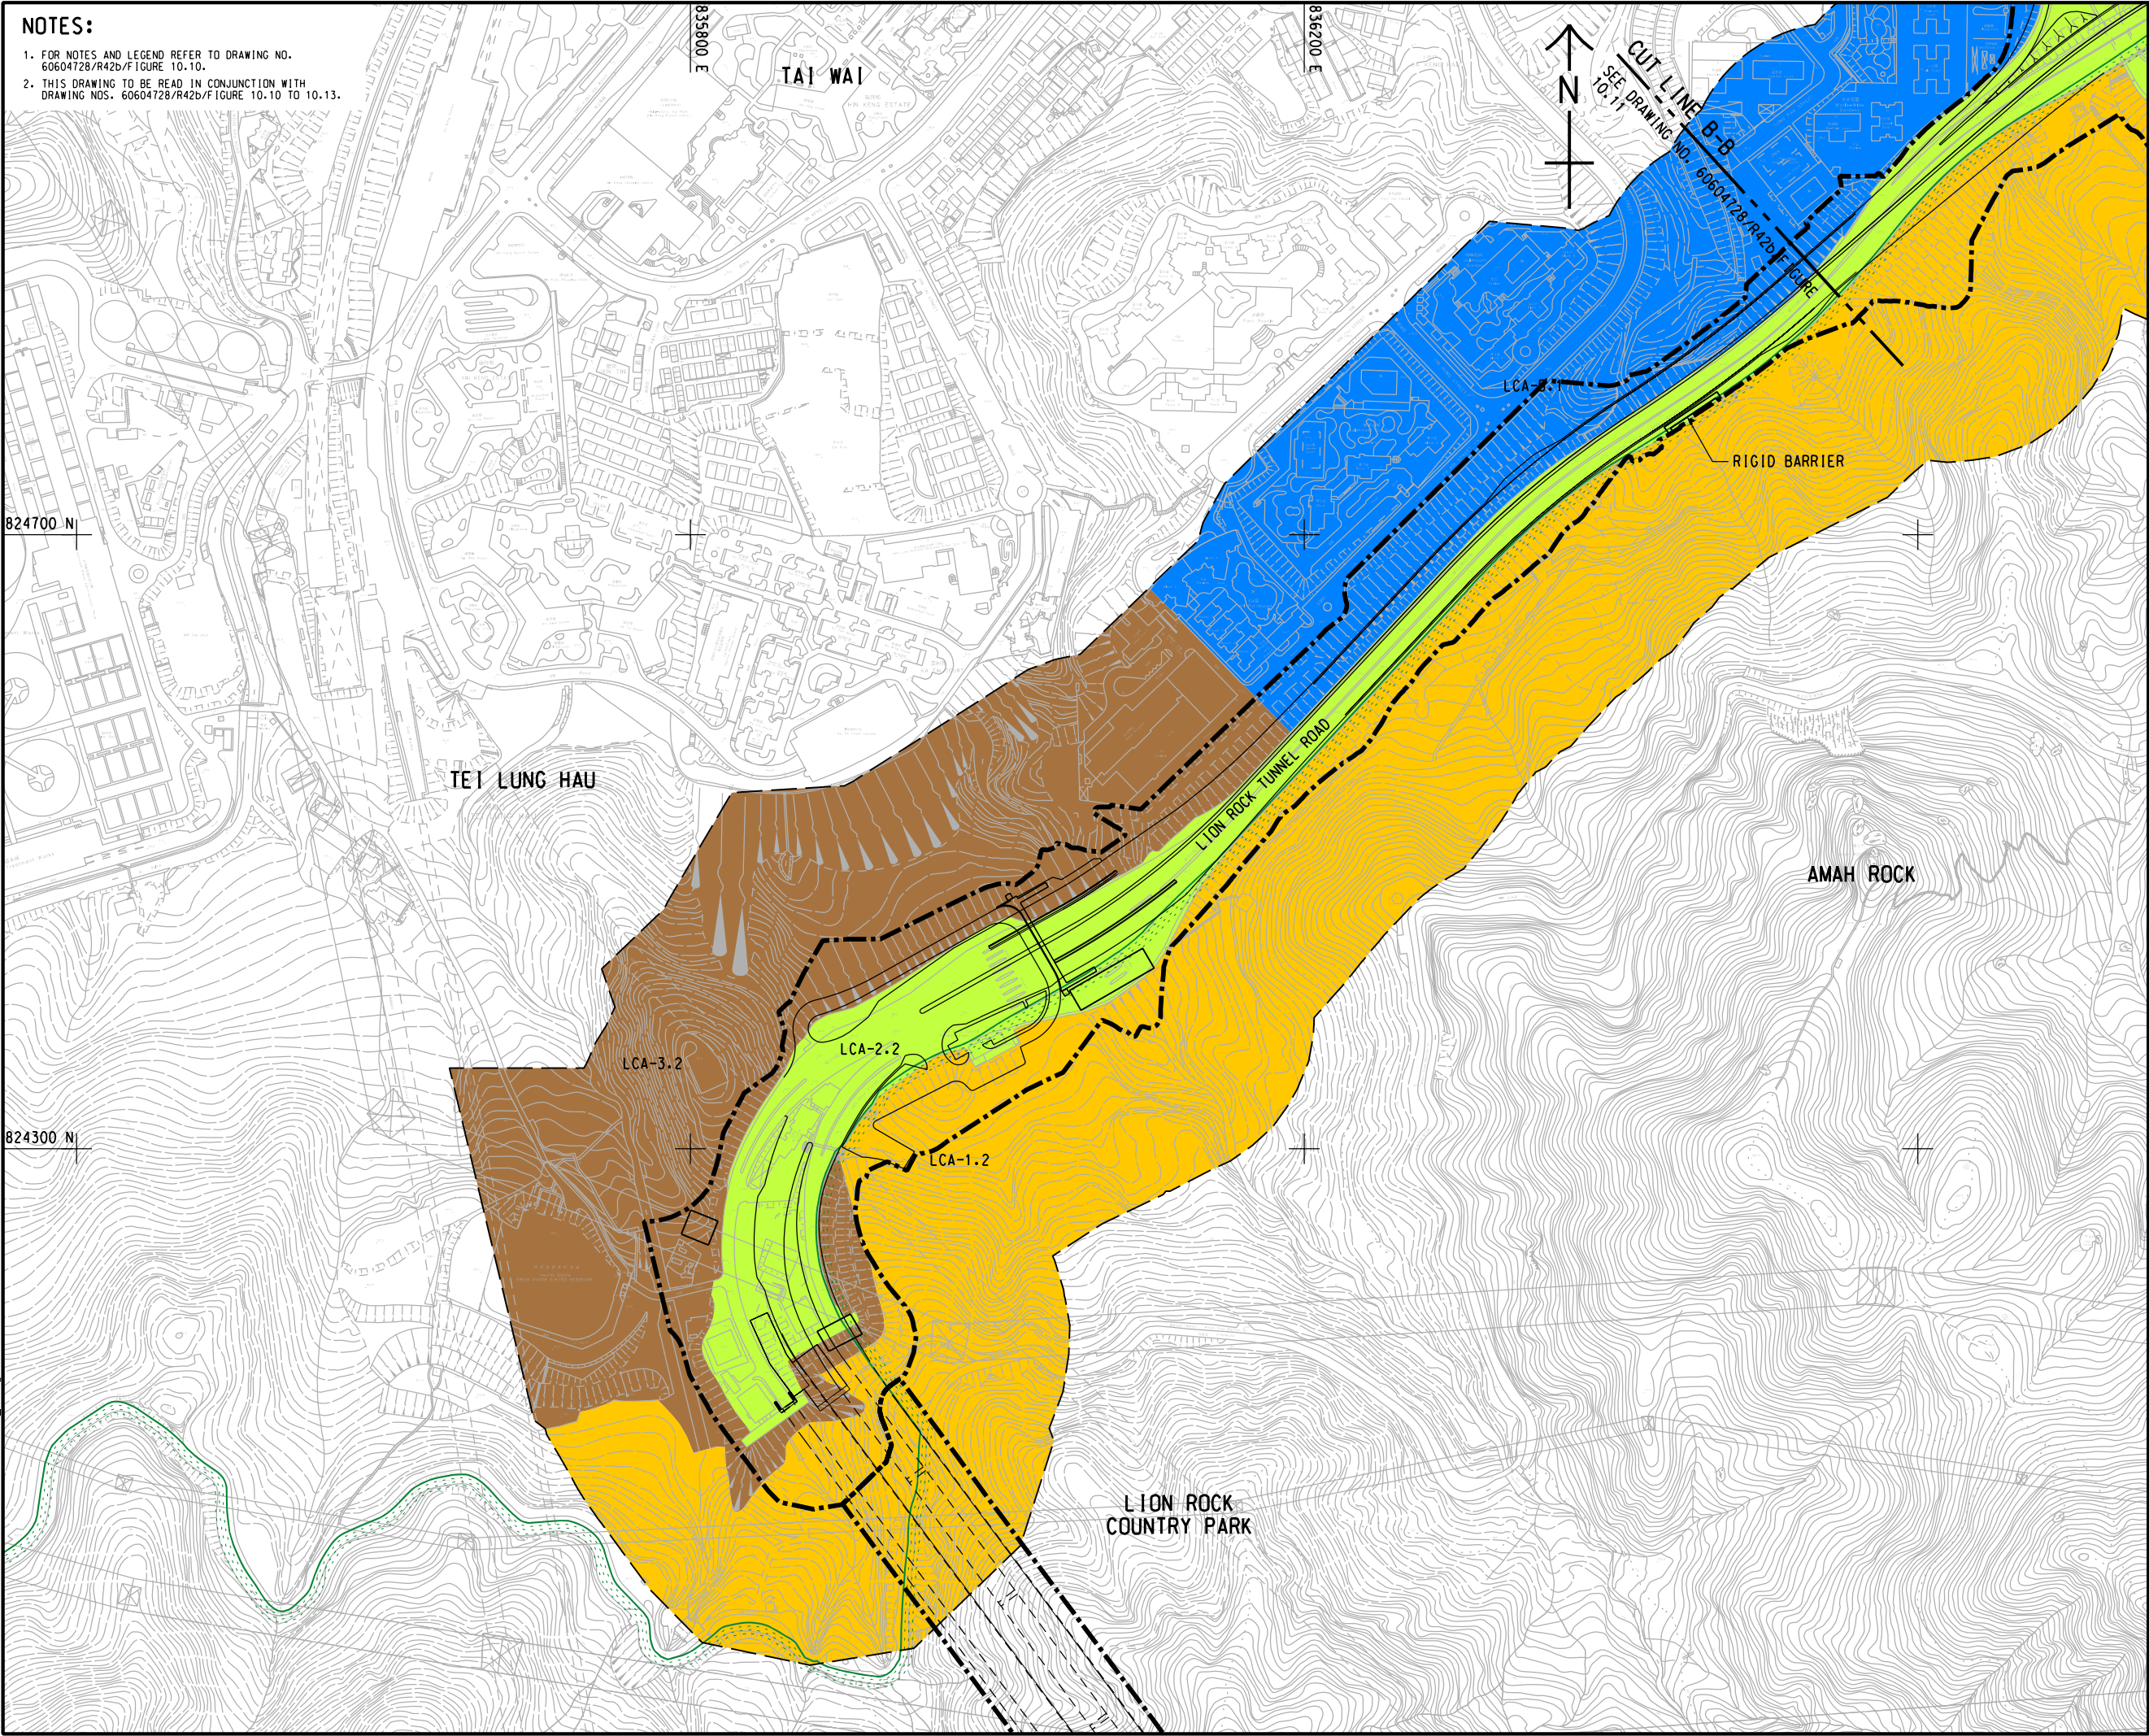

AECOM

PROJECT
項目

IMPROVEMENT OF LION ROCK TUNNEL - INVESTIGATION

CLIENT
業主

路政署
HIGHWAYS
DEPARTMENT

CONSULTANT
顧問公司

AECOM Asia Company Ltd.
www.aecom.com

SUB-CONSULTANTS
分判工程顧問公司

ISSUE/REVISION
設計

I/R	DATE	DESCRIPTION	CHK.

STATUS
校核

SCALE
比例


A3 1:4000

DIMENSION UNIT
尺寸單位

METRES

KEY PLAN
小比例圖

A3 1:200000

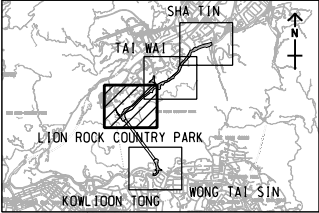

PROJECT NO.
設計編號

60604728

AGREEMENT NO.
協議編號

CE 48/2018(HY)

SHEET TITLE
圖紙名稱

LANDSCAPE CHARACTER AREAS
OVERLAID WITH PROPOSED
LAYOUT

SHEET NUMBER
圖紙編號

60604728/R42b/FIGURE 10.12