

ISO A1 594mm x 841mm  
Approved:  
Checked:  
Designer:  
Project Management Initials:  
2022/2/11  
PLOT FILE BY: ZHANGWRS  
PATH: P:\PROJECT\130604728\DRAWING\SKETCH\TCHSK0178.dgn

CUT LINE G - G  
SEE DRAWING NO. 60604728/SK0177

NOTE:  
1. FOR NOTES AND LEGEND REFER TO DRAWING NO. 60604728/R42b/Figure 10.19 to 10.23



PROJECT  
項目  
**IMPROVEMENT OF LION ROCK TUNNEL - INVESTIGATION**

CLIENT  
業主  
**路政署  
HIGHWAYS  
DEPARTMENT**

CONSULTANT  
工程顧問公司  
AECOM Asia Company Ltd.  
www.aecom.com

SUB-CONSULTANTS  
分判工程顧問公司

Landscape and Visual Mitigation Measures	
For Construction Phase	
CM1	Preservation of Existing Vegetation
CM2	Control of Night-time Lighting Glare
CM3	Erection of Decorative Screen Hoarding
CM4	Management of Construction Activities and Facilities
CM5	Reinstatement of Temporarily Disturbed Landscape Areas
CM6	Minimize the Direct Conflict with Lion Rock Country Park
CM7	Minimize Disturbance on Watercourses
For Operation Phase	
OM1	Compensatory Tree Planting for Loss of Existing Trees
OM2	Compensatory Woodland Mix Planting on Soil Slopes
OM3	Aesthetically pleasing design of Aboveground Structures
OM4	Aesthetically pleasing design of Highways Structures and Slope Associated Structures
OM5	Aesthetically pleasing design of footbridges, noise barriers and noise enclosures
OM6	Provision of Green Roof
OM7	Provision of Buffer Planting / Roadside Planting
OM8	Greening Works on Slopes and associated structures

**LEGEND**

- SITE BOUNDARY
- EXISTING TREES TO BE RETAINED (CM1)
- NEW TREE PLANTING (OM1, OM7)
- COMPENSATORY WOODLAND MIX WITH WHIP TREES ON SLOPES (OM2)
- PROPOSED GREENING WITH SHRUBS AND CLIMBERS ON SLOPES (OM8)
- PROPOSED SEMI-NOISE ENCLOSURE WITH OPENING SIDE (OM5)
- RETAINED TREES OF PARTICULAR INTEREST (CM1)
- PROPOSED NOISE BARRIER (VERTICAL) (OM5)
- PROPOSED NOISE BARRIER (CANTILEVER) (OM5)
- LION ROCK COUNTRY PARK (CM6)
- RETAINING WALL (OM4)



**ISSUE/REVISION**


IR	DATE	DESCRIPTION	CHK.

**STATUS**

**SCALE**      **DIMENSION UNIT**

A3 1 : 2000      METRES

**KEY PLAN**      A3 1 : 160000

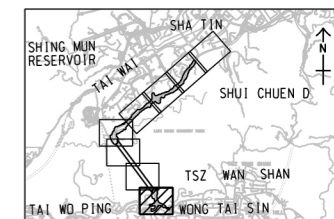

**PROJECT NO.**      **AGREEMENT NO.**

60604728      CE 48/2018(HY)

**SHEET TITLE**

LANDSCAPE AND VISUAL MITIGATION MEASURES PLAN

**SHEET NUMBER**

60604728/R42b/Figure 10.19

This drawing has been prepared for the use of AECOM's client. It may not be used, modified, reproduced or relied upon by third parties, except as agreed by AECOM, or as required by law. AECOM accepts no responsibility, and denies any liability whatsoever, for any party that uses or relies on this drawing without AECOM's express written consent. All measurements must be obtained from the stated dimensions.



ISO A1 594mm x 841mm  
 Approved:  
 Checked:  
 Designer:  
 Project Management Initials:  
 2022/6/8  
 PATH P:\PROJECT\60604728\DRAWING\REPORT\60604728\_R42b\_155.dgn  
 This drawing has been prepared for the use of AECOM's client. It may not be used, modified, reproduced or relied upon by third parties, except as agreed by AECOM or as required by law. AECOM accepts no responsibility, and denies any liability whatsoever, for any party that uses or relies on this drawing without AECOM's express written consent. All measurements must be obtained from the stated dimensions.

**NOTE:**  
 1. FOR NOTES AND LEGEND REFER TO DRAWING NO. 60604728/R42b/Figure 10.19



**PROJECT**  
 項目  
**IMPROVEMENT OF LION ROCK TUNNEL - INVESTIGATION**

**CLIENT**  
 業主  
**HIGHWAYS DEPARTMENT**

**CONSULTANT**  
 顧問公司  
 AECOM Asia Company Ltd.  
 www.aecom.com

**SUB-CONSULTANTS**  
 分判工程師/顧問公司


**ISSUE/REVISION**

I/R	DATE	DESCRIPTION	CHK.

**STATUS**

**SCALE**      **DIMENSION UNIT**  
 比例尺      尺寸單位  
 A3 1 : 2000      METRES

**KEY PLAN**    A3 1 : 160000

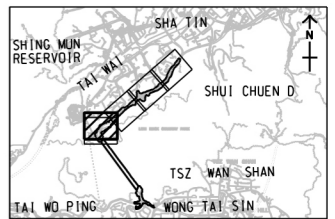


**PROJECT NO.**      **AGREEMENT NO.**  
 項目編號      協議編號  
 60604728      CE 48/2018(HY)

**SHEET TITLE**  
 圖則名稱  
**LANDSCAPE AND VISUAL MITIGATION MEASURES PLAN**

**SHEET NUMBER**  
 圖則編號  
 60604728/R42b/Figure 10.20



ISO A1 594mm x 841mm  
Approved:  
Checked:  
Designer:  
Project Management Initials:  
2022/6/8  
TANGKU  
P:\PROJECTS\6064728\DRAWING\REPORT\1020\1020\_156.dgn

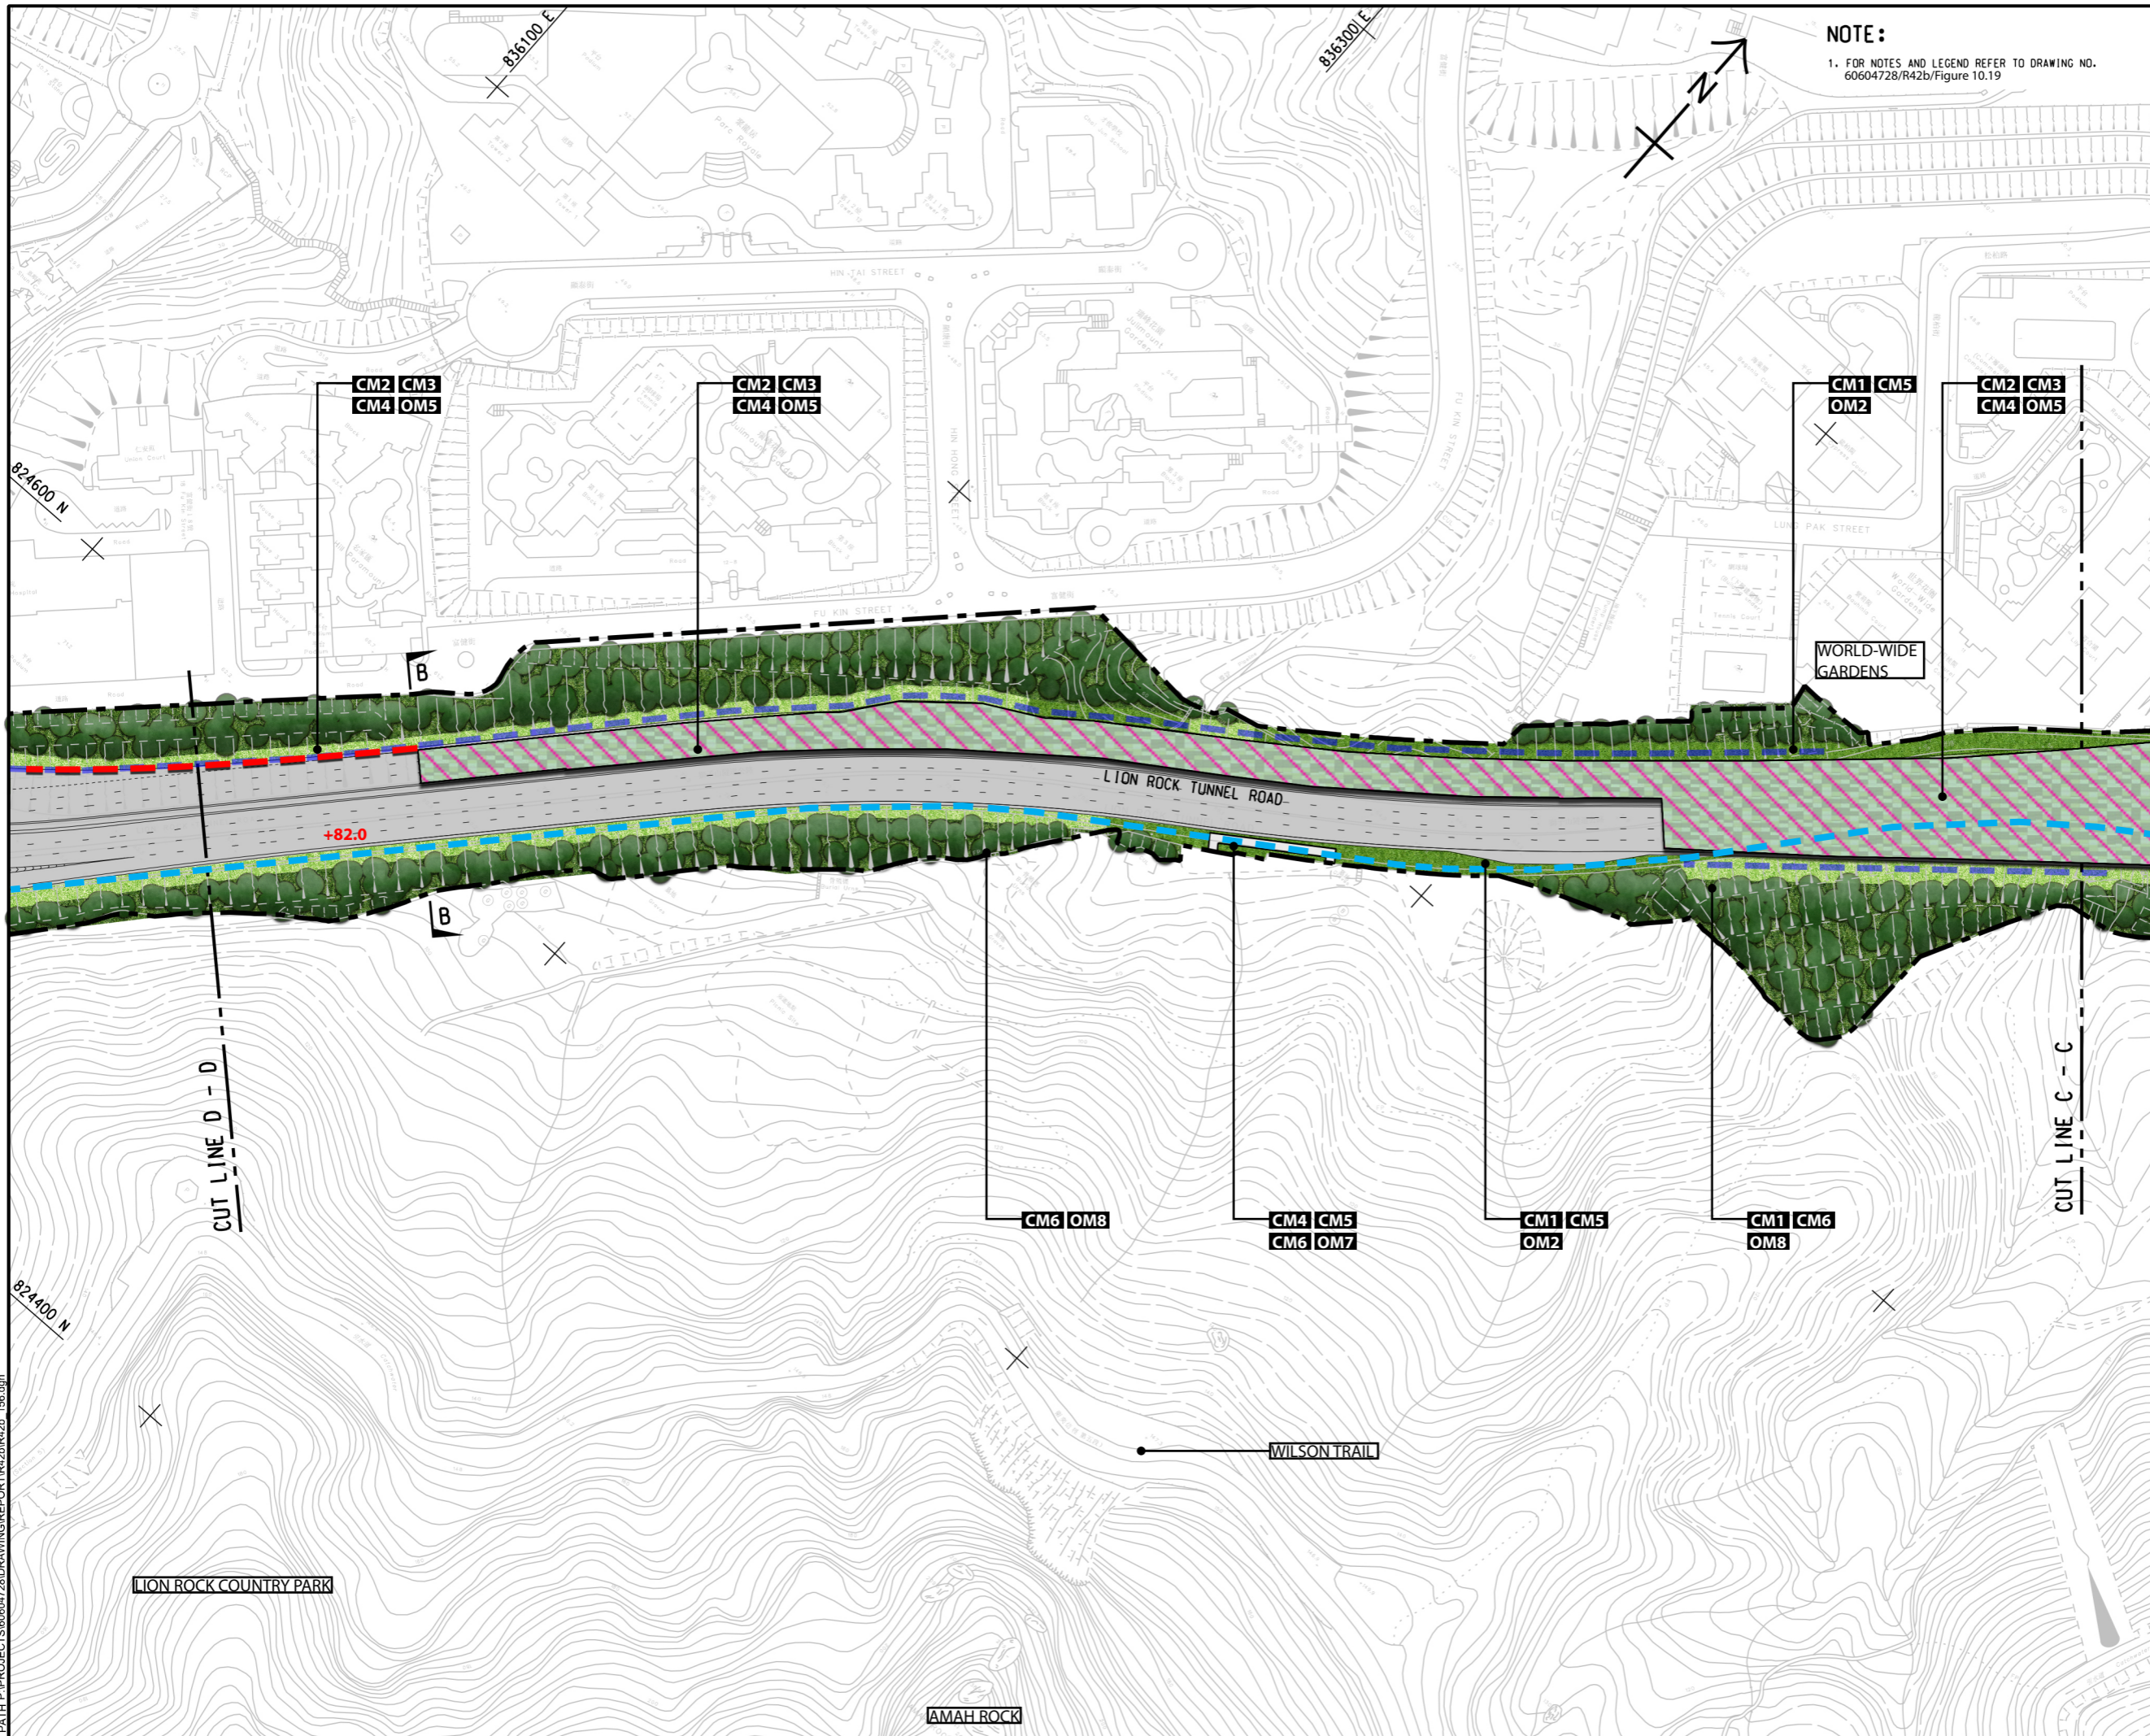


**ISSUE/REVISION**

NO.	DATE	DESCRIPTION	CHK.


**STATUS**

**SCALE**      **DIMENSION UNIT**

A3 1 : 2000      METRES

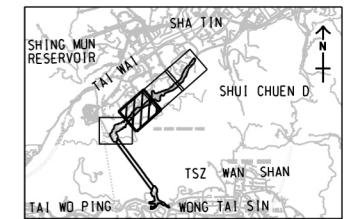



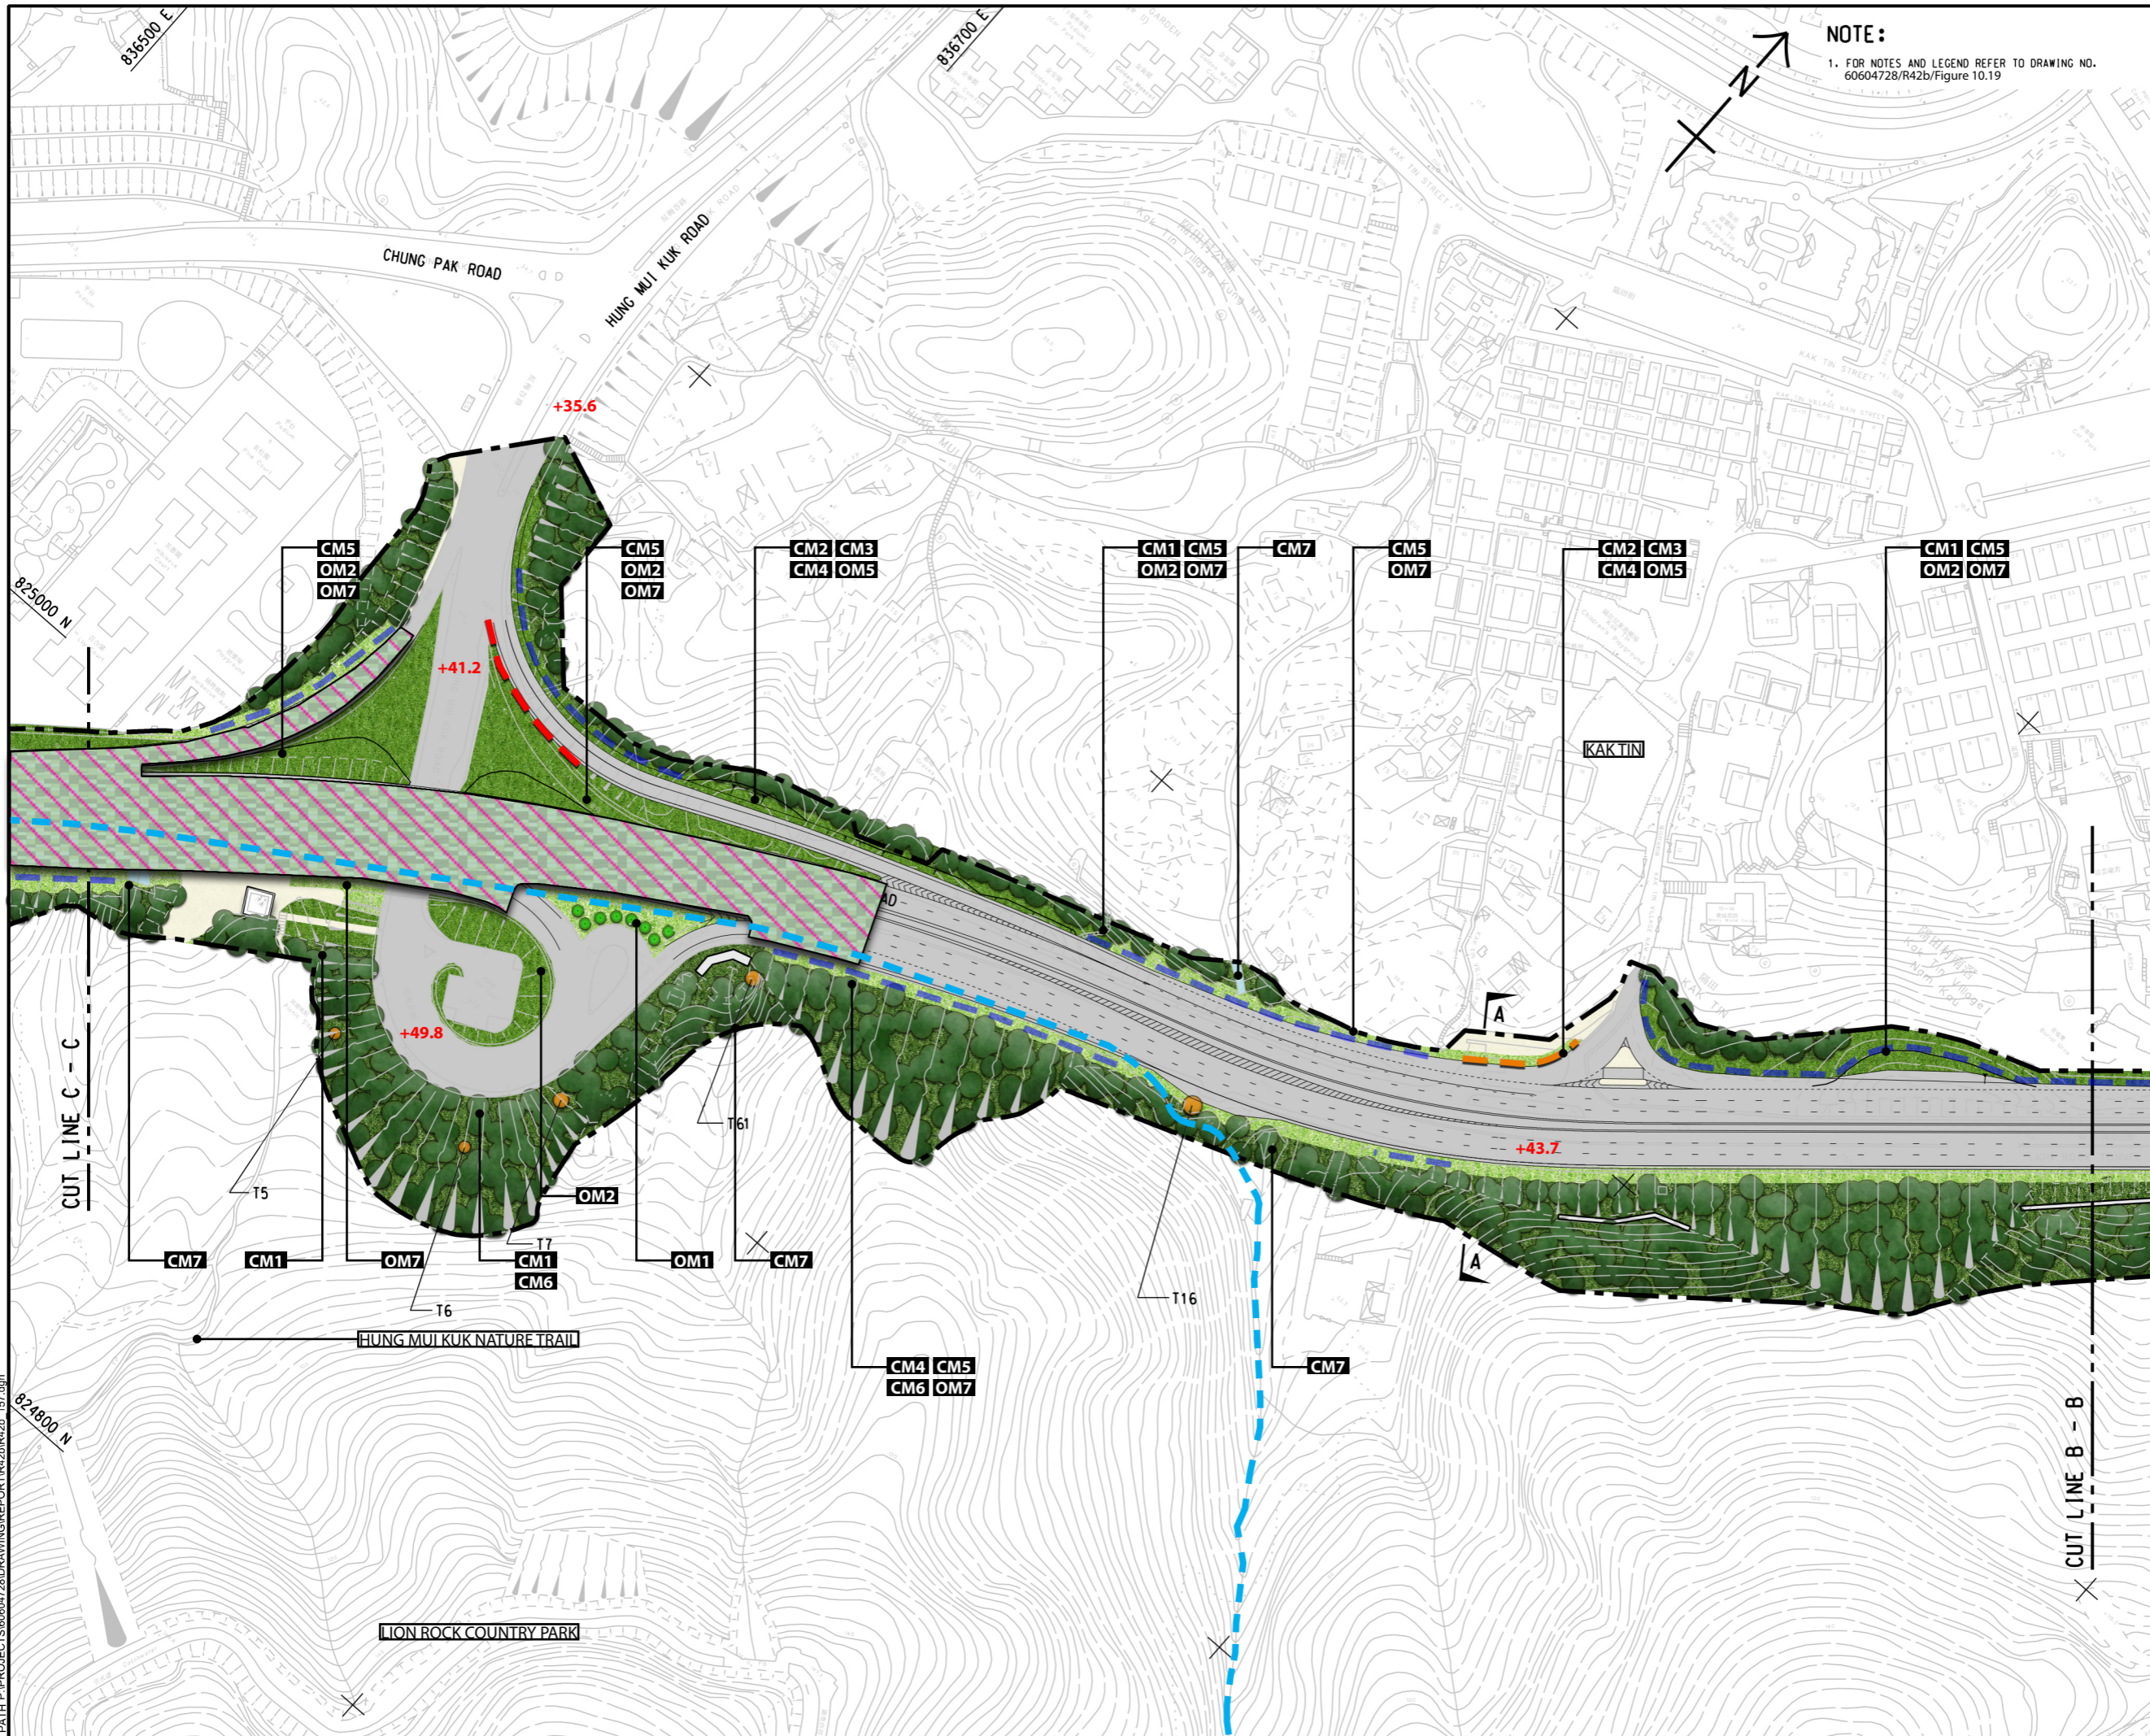

**ISSUE/REVISION**


I/R	DATE	DESCRIPTION	CHK.

**STATUS**

**SCALE**      **DIMENSION UNIT**

A3 1 : 2000      METRES

**KEY PLAN**      A3 1 : 160000

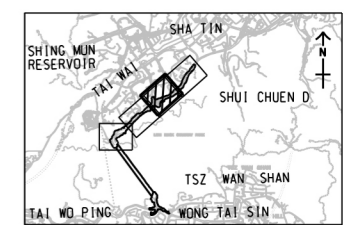

**PROJECT NO.**      **AGREEMENT NO.**


60604728      CE 48/2018(HY)

**SHEET TITLE**  
LANDSCAPE AND VISUAL  
MITIGATION MEASURES PLAN

This drawing has been prepared for the use of AECOM's client. It may not be used, modified, reproduced or related upon by third parties, except as agreed by AECOM or as required by law. AECOM accepts no responsibility, and denies any liability whatsoever, for any party that uses or relies on this drawing without AECOM's express written consent. All measurements must be obtained from the stated dimensions.



ISO A1 594mm x 841mm  
Approved:  
Checked:  
Designer:  
Project Management Initials:  
60604728/DR/AVG/REP/PORT/R42b/R42b\_158.dgn  
60604728/DR/AVG/REP/PORT/R42b/R42b\_158.dgn  
PLOT FILE BY: ZHANGJQ2  
PATH: P:\PROJECTS\60604728\DRAWING\REP\PORT\R42b/R42b\_158.dgn

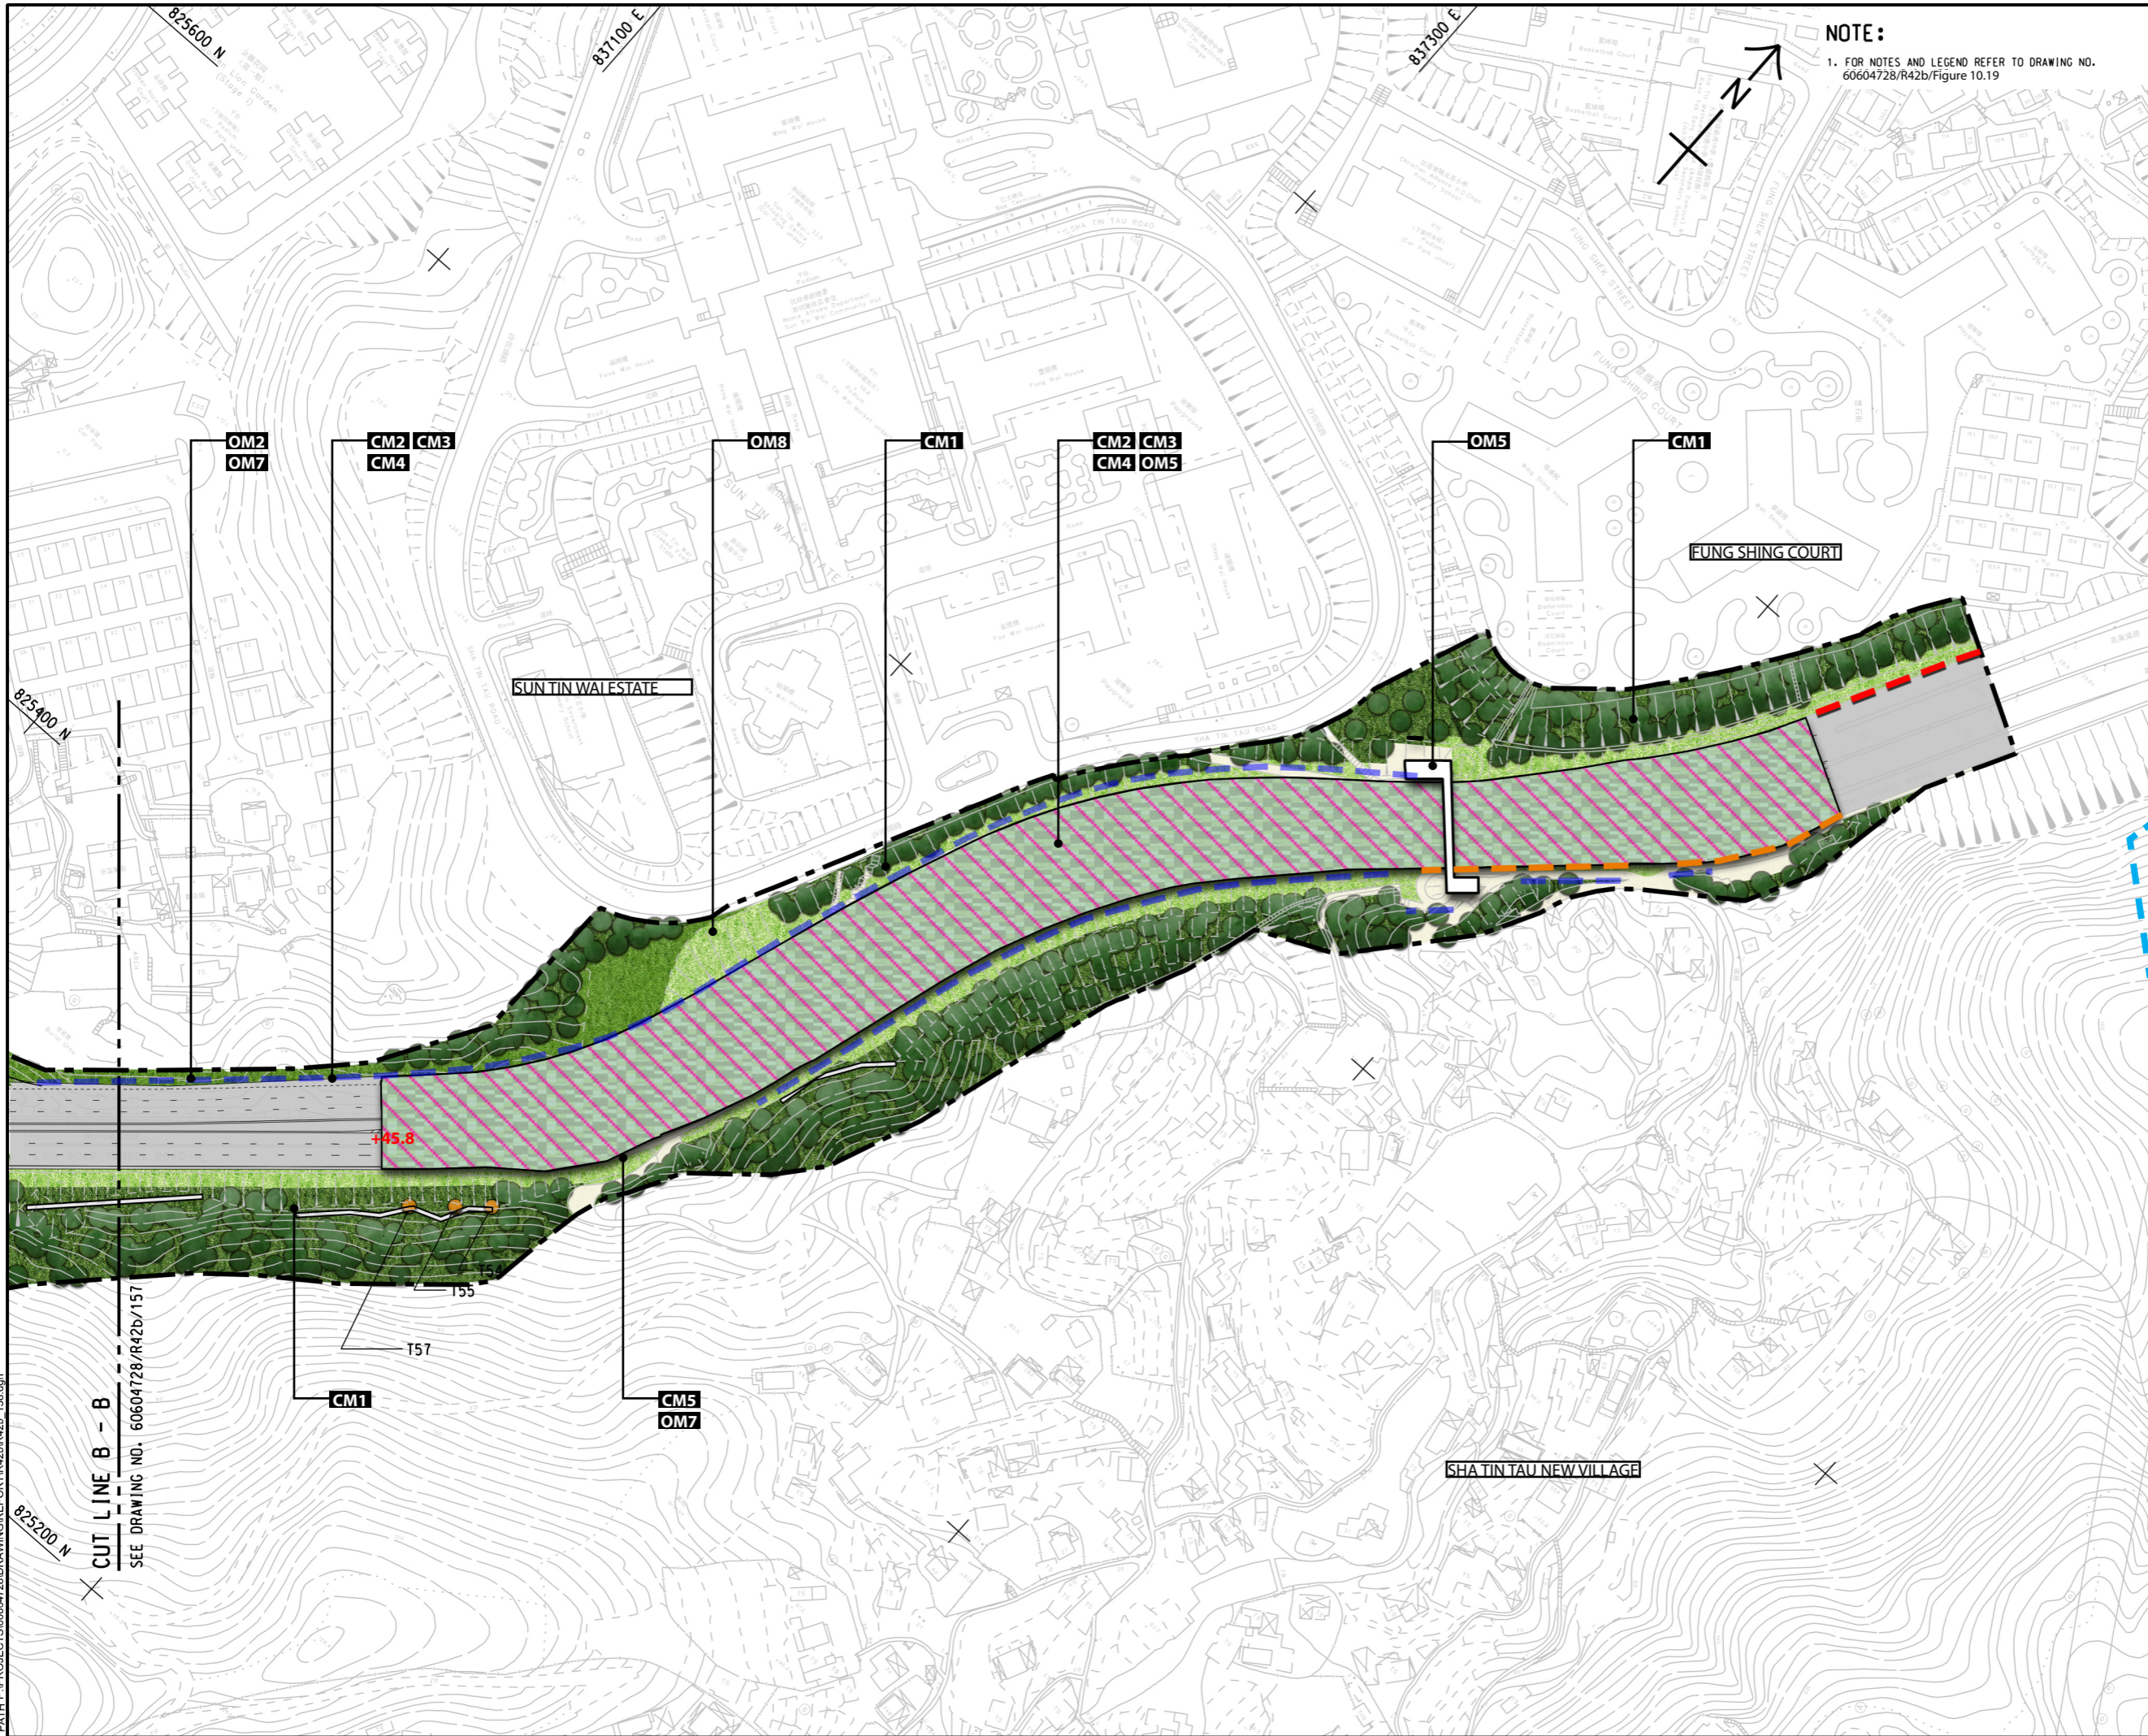

**NOTE:**  
1. FOR NOTES AND LEGEND REFER TO DRAWING NO. 60604728/R42b/Figure 10.19

**AECOM**

**PROJECT**  
IMPROVEMENT OF LION ROCK TUNNEL - INVESTIGATION

**CLIENT**  
路政署  
**HIGHWAYS DEPARTMENT**

**CONSULTANT**  
AECOM Asia Company Ltd.  
www.aecom.com

**SUB-CONSULTANTS**  
分列工程師有限公司

**ISSUE/REVISION**


I/R	DATE	DESCRIPTION	CHK.

**STATUS**

**SCALE**  
A3 1 : 2000

**DIMENSION UNIT**  
METRES

**KEY PLAN** A3 1 : 160000

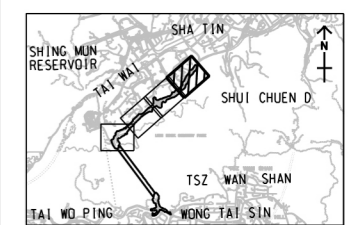

**PROJECT NO.**  
60604728

**AGREEMENT NO.**  
CE 48/2018(HY)

**SHEET TITLE**  
LANDSCAPE AND VISUAL MITIGATION MEASURES PLAN

**SHEET NUMBER**  
60604728/R42b/Figure 10.23

SHEET 5 OF 5

This drawing has been prepared for the use of AECOM's client. It may not be used, modified, reproduced or read upon by third parties, except as agreed by AECOM or as required by law. AECOM accepts no responsibility, and denies any liability whatsoever, to any party that uses or relies on this drawing without AECOM's express written consent. All measurements must be obtained from the stated dimensions.