


ISO A1 594mm x 841mm
 Approved:
 Checked:
 Designer:
 Project Management Initials:



LEGEND:
 - - - - - LIMIT OF WORKS AREA

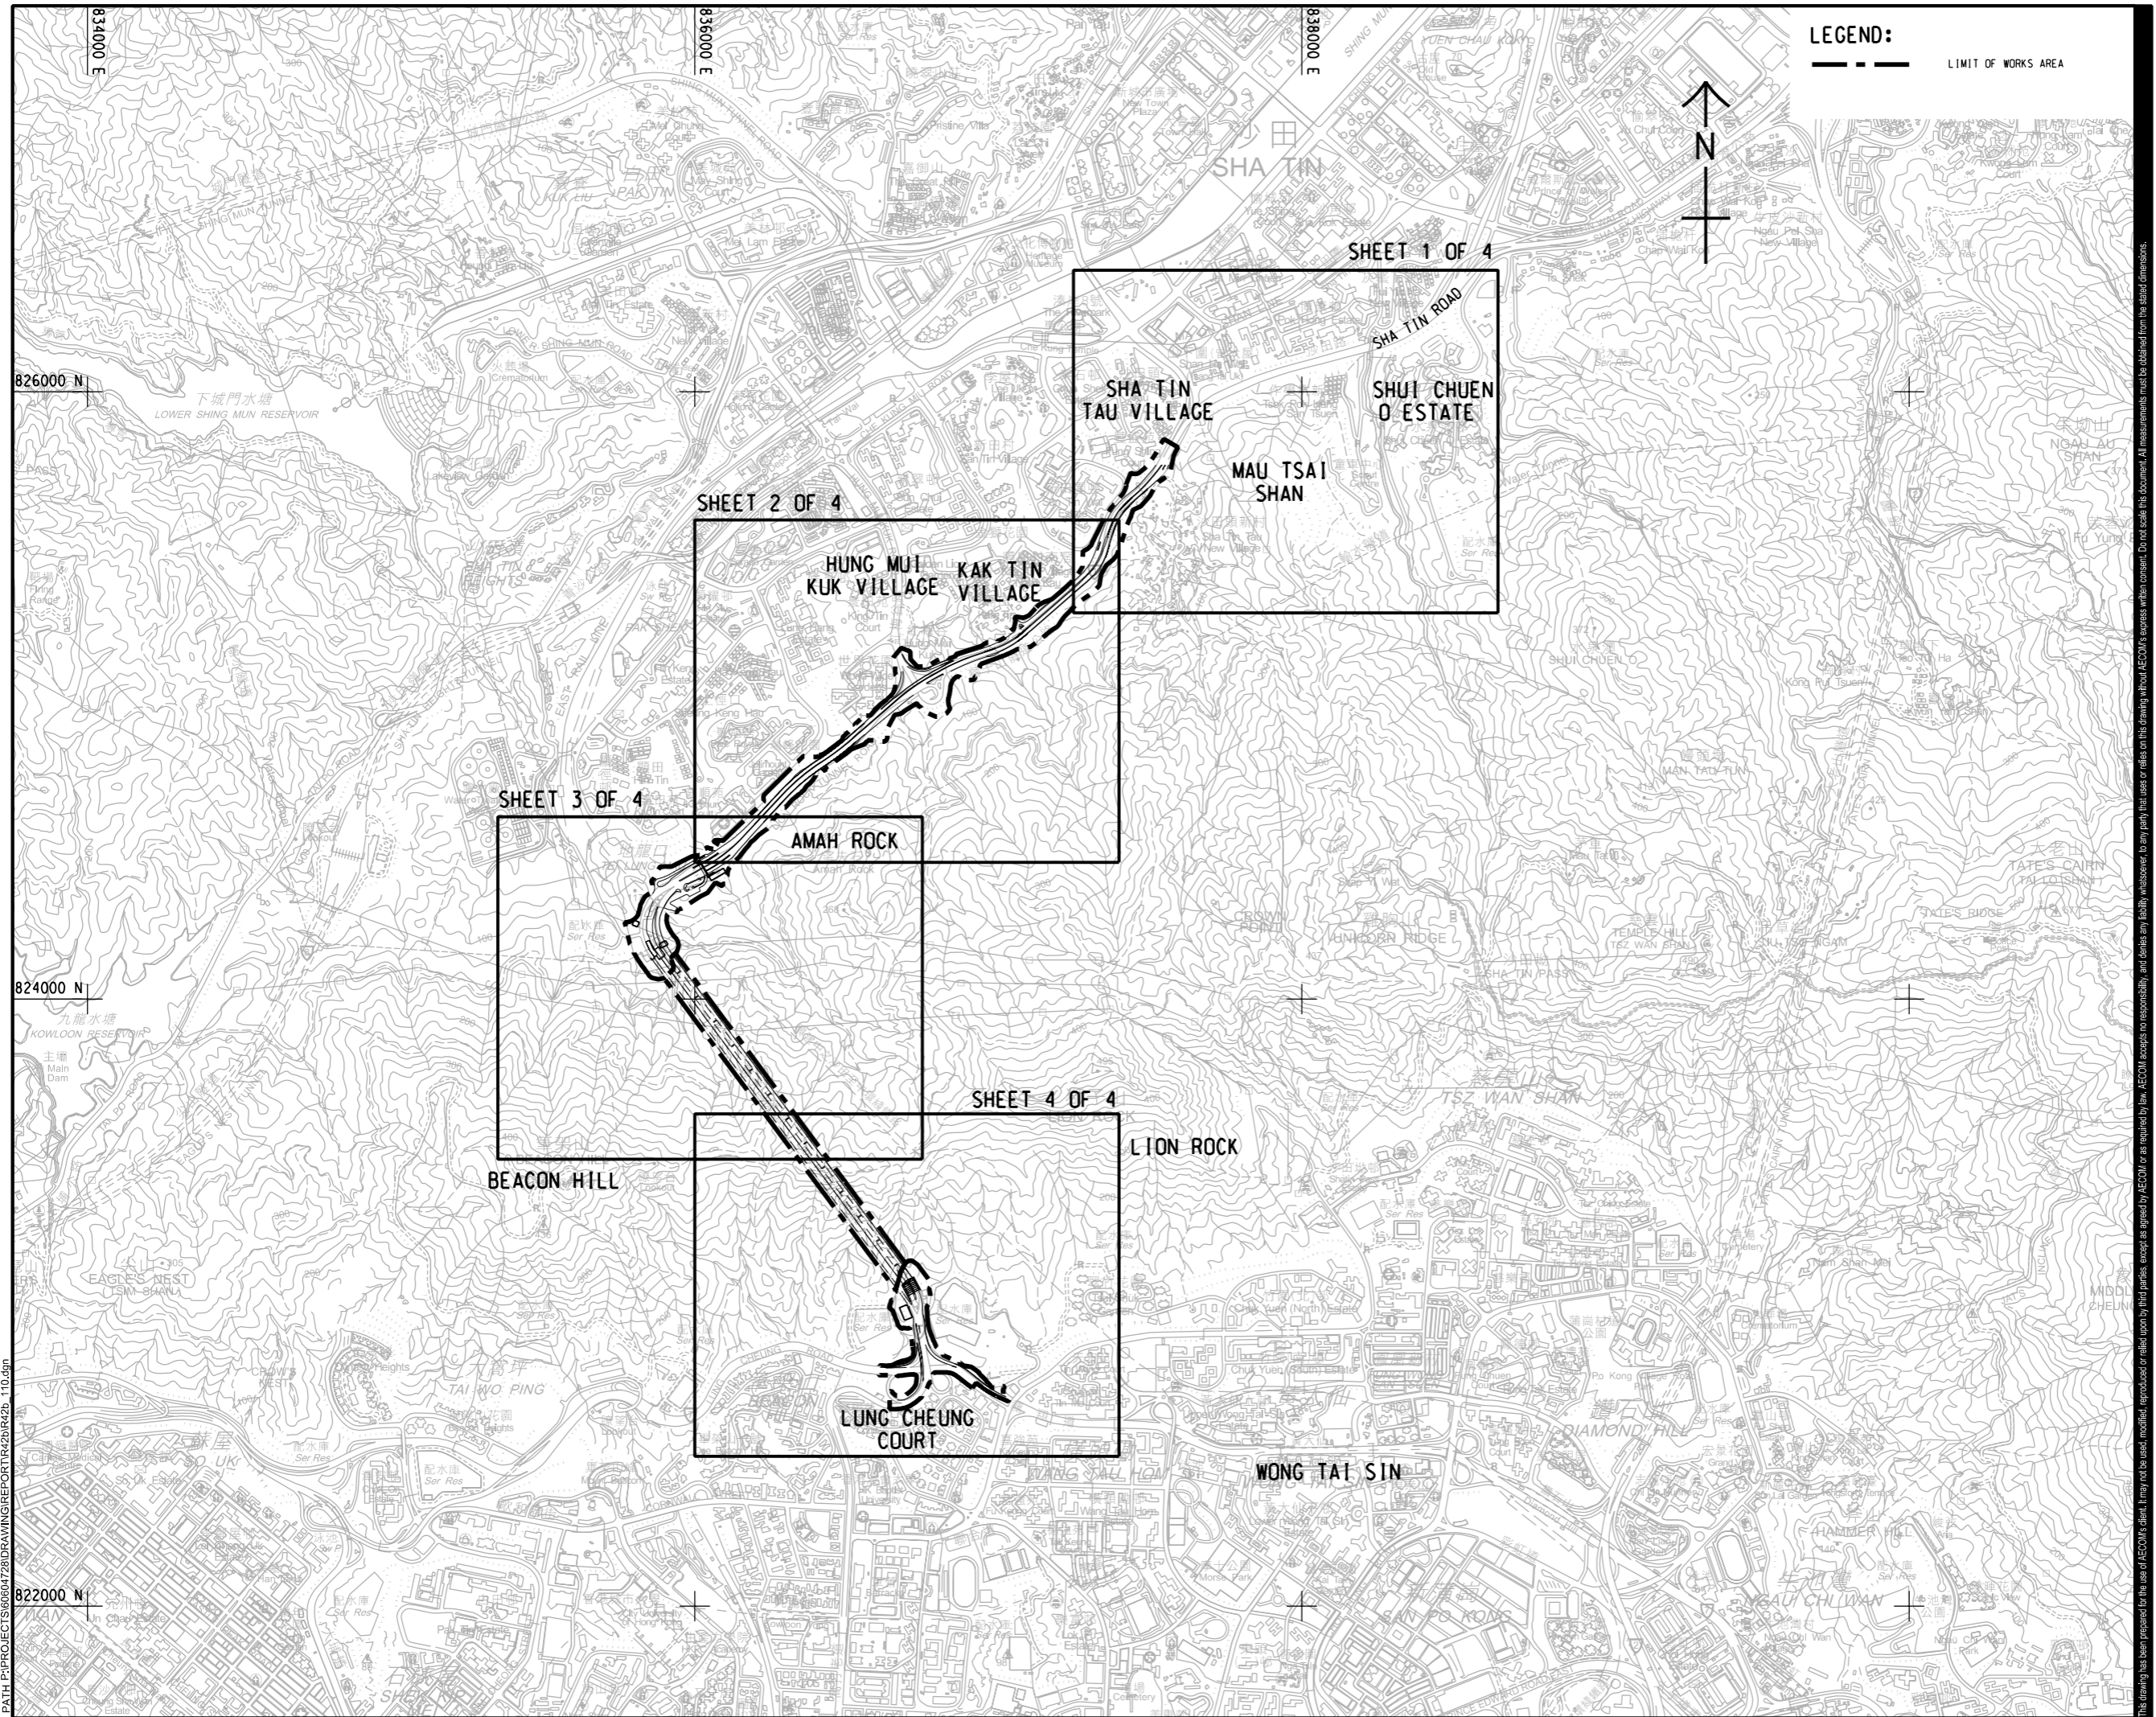

PROJECT
 項目
IMPROVEMENT OF LION ROCK TUNNEL - INVESTIGATION

CLIENT
 業主
HIGHWAYS DEPARTMENT

CONSULTANT
 顧問公司
 AECOM Asia Company Ltd.
 www.aecom.com

SUB-CONSULTANTS
 分判工程師/顧問公司

ISSUE/REVISION

IR	DATE	DESCRIPTION	CHK.

STATUS

SCALE
 比例
 A3 1 : 20000

DIMENSION UNIT
 尺寸單位
 METRES

KEY PLAN

PROJECT NO.
 項目編號
 60604728

AGREEMENT NO.
 協議編號
 CE 48/2018(HY)


SHEET TITLE
 圖號
 LOCATION PLAN OF THE PROJECT

SHEET NUMBER
 圖號
 60604728/R42b/FIGURE 2.1

Plot File by: Tangku
 PATH: P:\PROJECTS\60604728\DRAWING\REPORT\W42b\W42b_110.dgn
 2022/6/8

This drawing has been prepared for the use of AECOM's client. It may not be used, modified, reproduced or relied upon by third parties, except as agreed by AECOM or as required by law. AECOM accepts no responsibility, and disclaims any liability, whatsoever, for any part, that assess or relies on this drawing without AECOM's express written consent. All measurements must be obtained from the stated dimensions.

ISO A1 594mm x 841mm
 Approved:
 Checked:
 Designer:
 Project Management Initials:
 2022/6/8
 PATH PROJECTS 60604728/DRAWING/REPORT/42b/R42b_111.dwg
 Plot File by: Tangku

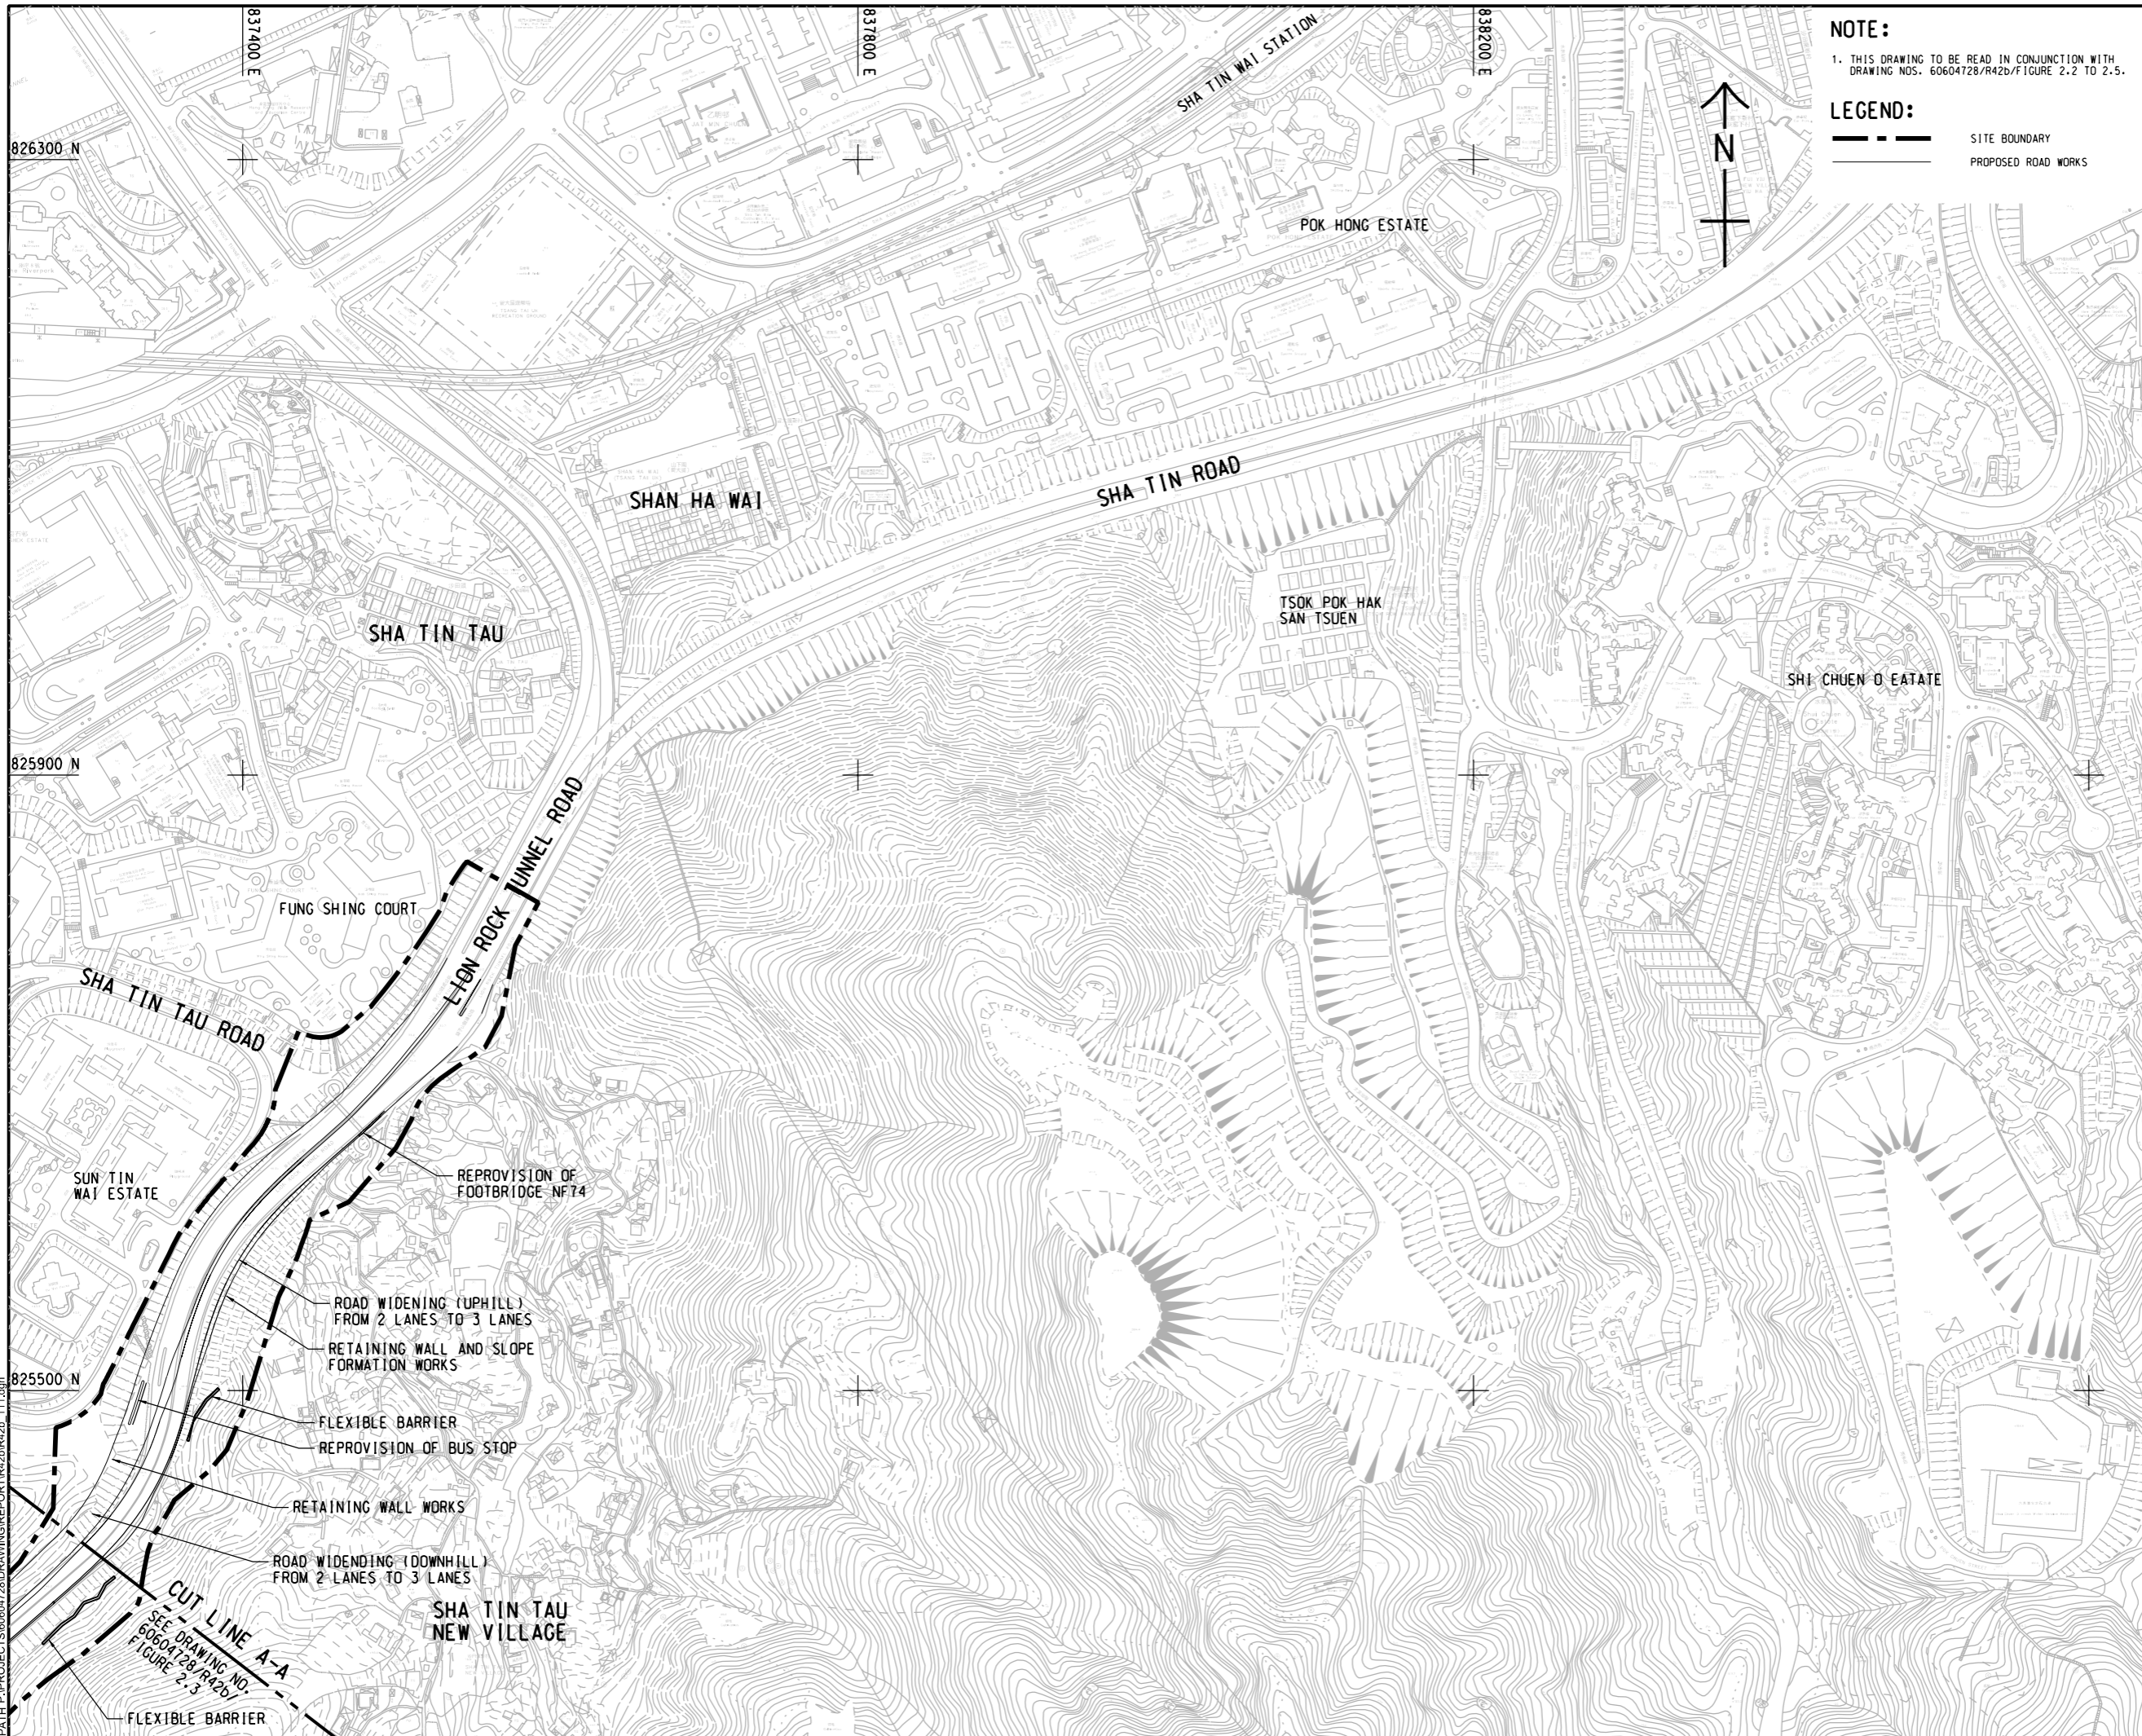

NOTE:
 1. THIS DRAWING TO BE READ IN CONJUNCTION WITH DRAWING NOS. 60604728/R42b/FIGURE 2.2 TO 2.5.

LEGEND:
 - - - - - SITE BOUNDARY
 - - - - - PROPOSED ROAD WORKS

AECOM

PROJECT
 項目

IMPROVEMENT OF LION ROCK TUNNEL - INVESTIGATION

CLIENT
 業主

**路政署
 HIGHWAYS DEPARTMENT**

CONSULTANT
 工程顧問公司

AECOM Asia Company Ltd.
 www.aecom.com

SUB-CONSULTANTS
 分判工程顧問公司

ISSUE/REVISION
 修訂

IR	DATE	DESCRIPTION	CHK.


STATUS
 狀況

SCALE
 比例尺

DIMENSION UNIT
 尺寸單位

A3 1 : 4000 METRES

KEY PLAN A3 1 : 20000
 索引圖

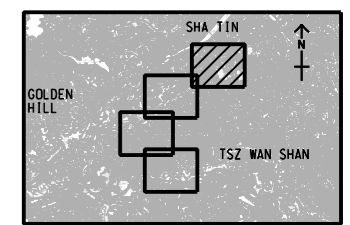

PROJECT NO.
 項目編號

60604728

AGREEMENT NO.
 協議編號

CE 48/2018(HY)

SHEET TITLE
 圖紙名稱

GENERAL LAYOUT


SHEET NUMBER
 圖紙編號

60604728/R42b/FIGURE 2.2

SHEET 1 OF 4

This drawing has been prepared for the use of AECOM's client. It may not be used, modified, reproduced or relied upon by third parties, except as agreed by AECOM or as required by law. AECOM accepts no responsibility, and disclaims any liability whatsoever, for any part, that assess or relies on this drawing without AECOM's express written consent. All measurements must be obtained from the stated dimensions.

ISO A1 594mm x 841mm
 Approved:
 Checked:
 Designer:
 Project Management Initials:

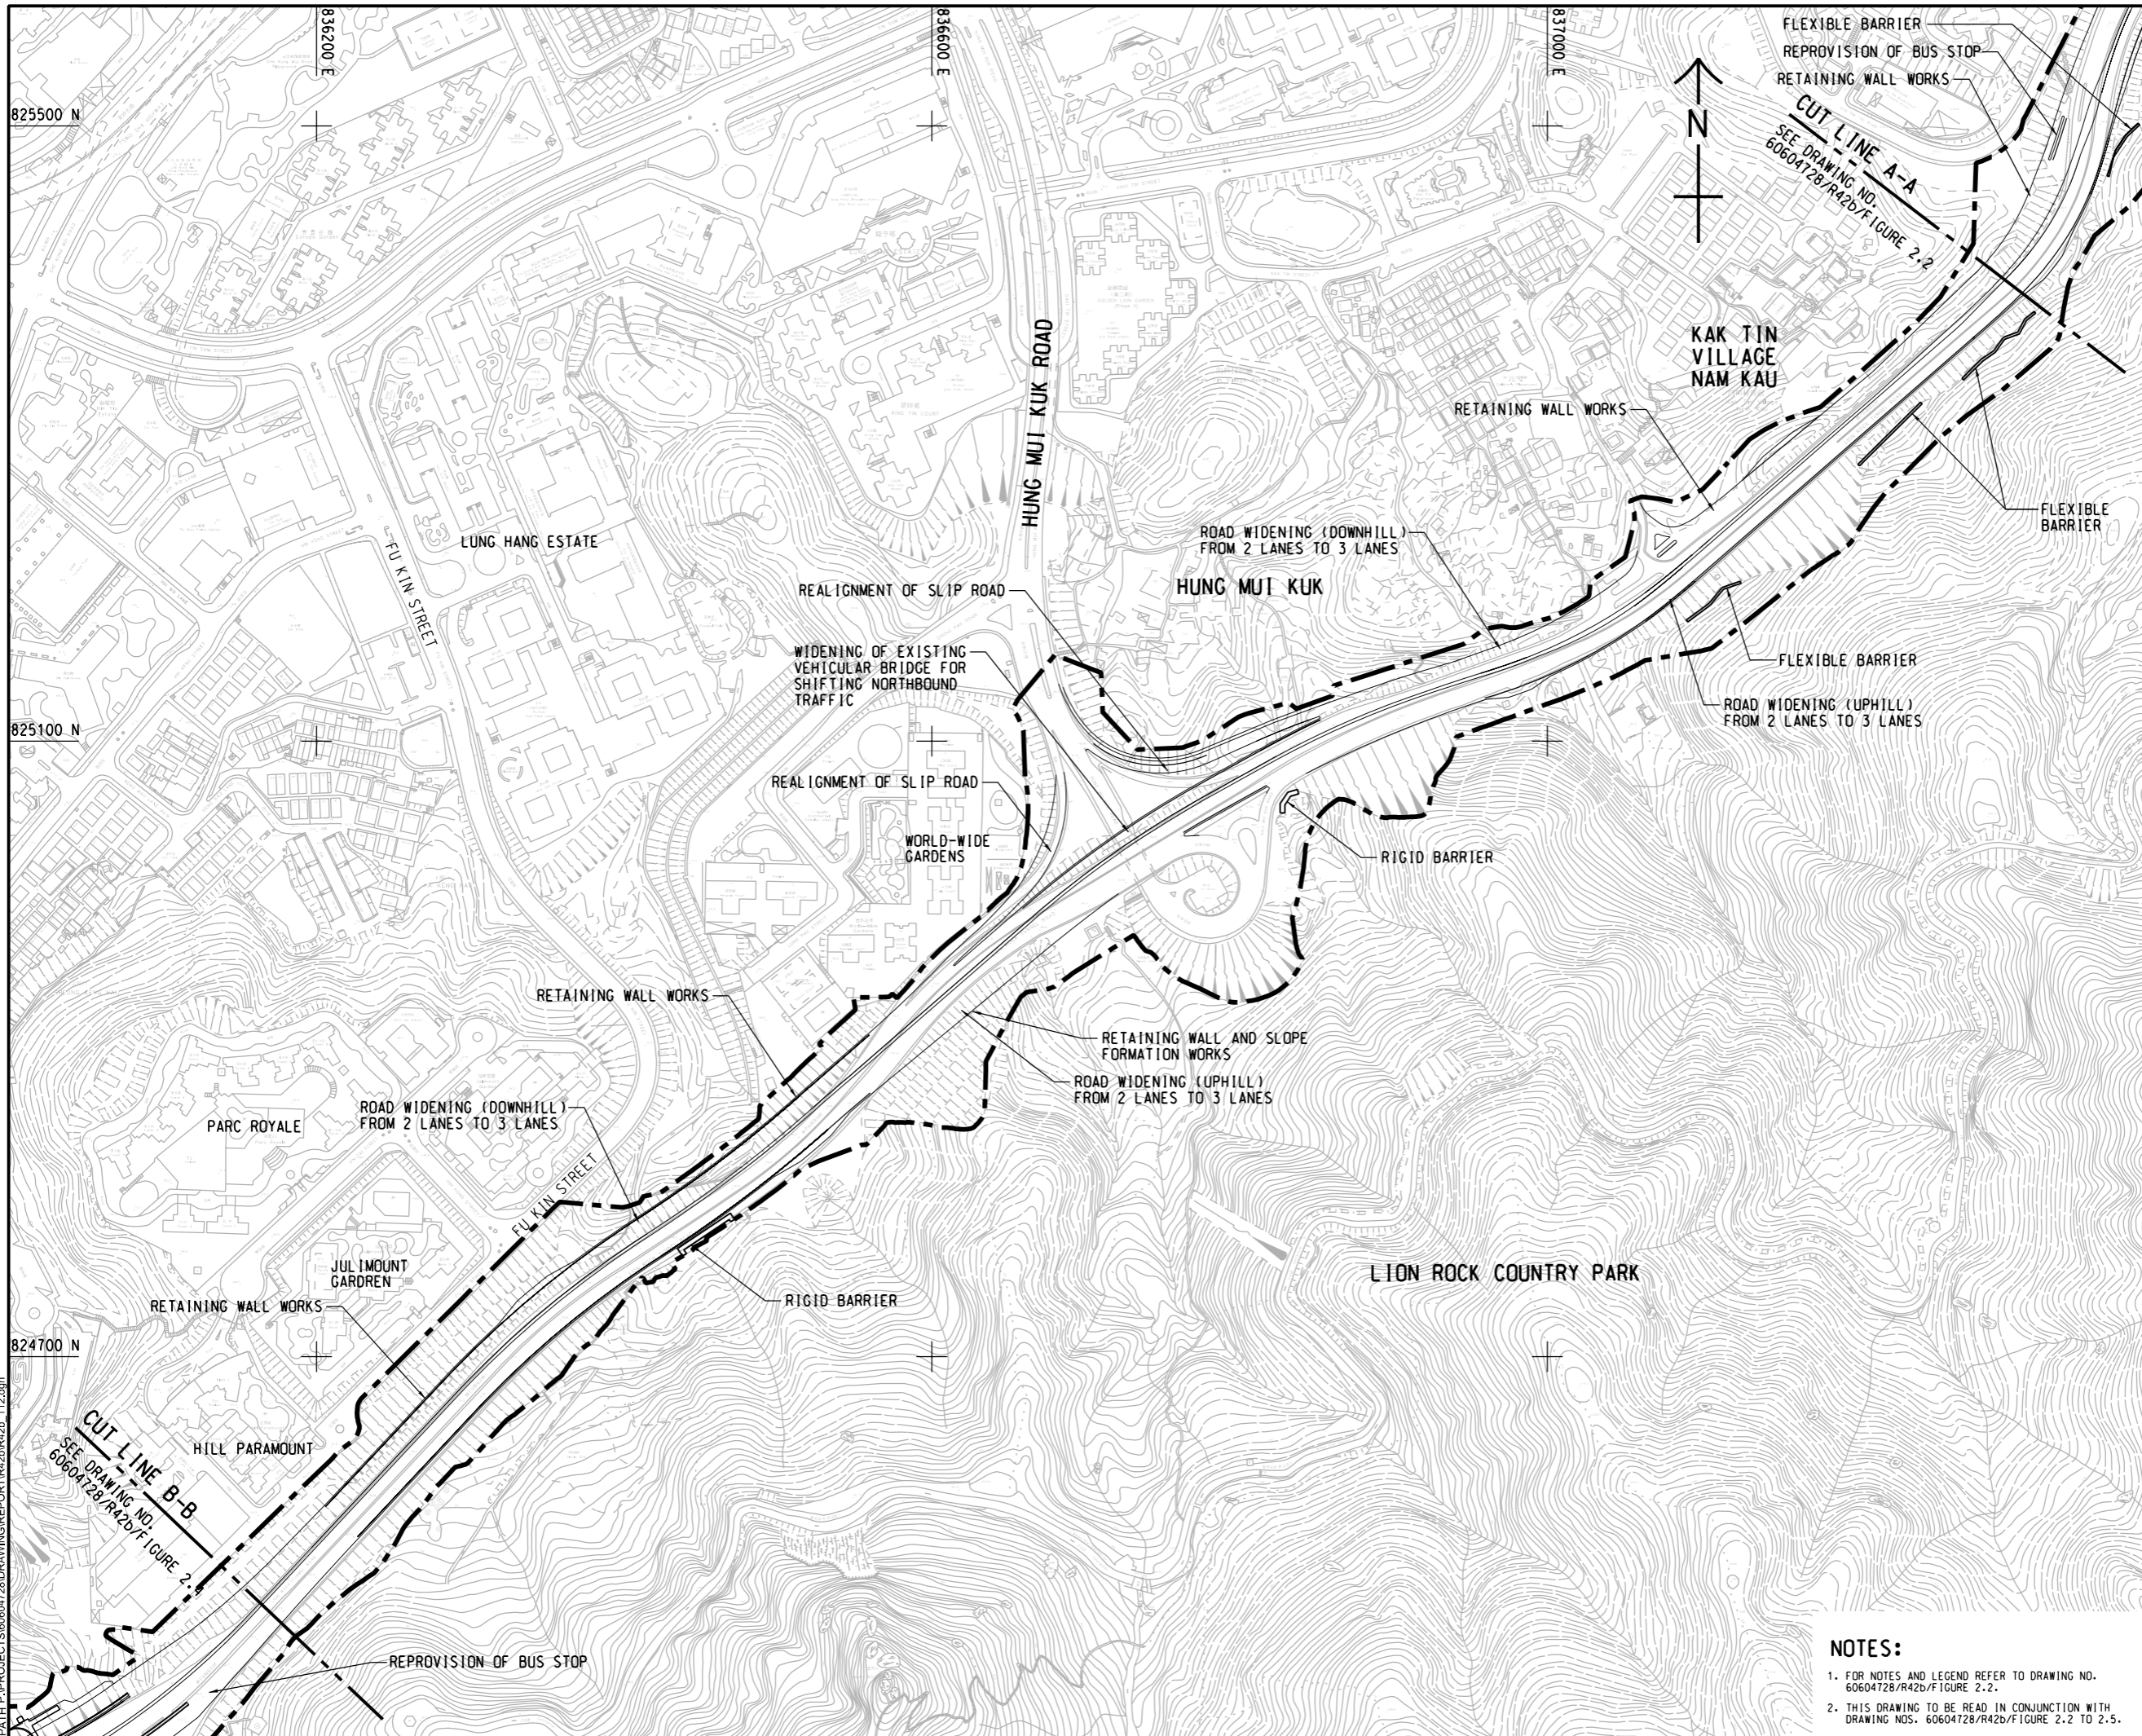

AECOM

PROJECT
**IMPROVEMENT OF
 LION ROCK TUNNEL -
 INVESTIGATION**

CLIENT
**路政署
 HIGHWAYS
 DEPARTMENT**

CONSULTANT
 AECOM Asia Company Ltd.
 www.aecom.com

SUB-CONSULTANTS
 分判工程顧問公司


ISSUE/REVISION

NO.	DATE	DESCRIPTION	CHK.

STATUS

SCALE
 A3 1:4000
 DIMENSION UNIT
 METRES

KEY PLAN A3 1:200000

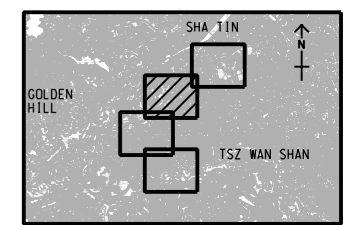

PROJECT NO. 60604728
 AGREEMENT NO. CE 48/2018(HY)


SHEET TITLE
 GENERAL LAYOUT

SHEET NUMBER
 60604728/R42b/FIGURE 2.3

- NOTES:**
- FOR NOTES AND LEGEND REFER TO DRAWING NO. 60604728/R42b/FIGURE 2.2.
 - THIS DRAWING TO BE READ IN CONJUNCTION WITH DRAWING NOS. 60604728/R42b/FIGURE 2.2 TO 2.5.

This drawing has been prepared for the use of AECOM's client. It may not be used, modified, reproduced or relied upon by third parties, except as agreed by AECOM or as required by law. AECOM accepts no responsibility, and denies any liability whatsoever, to any party that uses or relies on this drawing without AECOM's express written consent. All measurements must be obtained from the stated dimensions.

Plot File by: Tangku
 2022/6/8
 PATH: P:\PROJECTS\60604728\DRAWING\REPORT\42b\42b_112.dgn

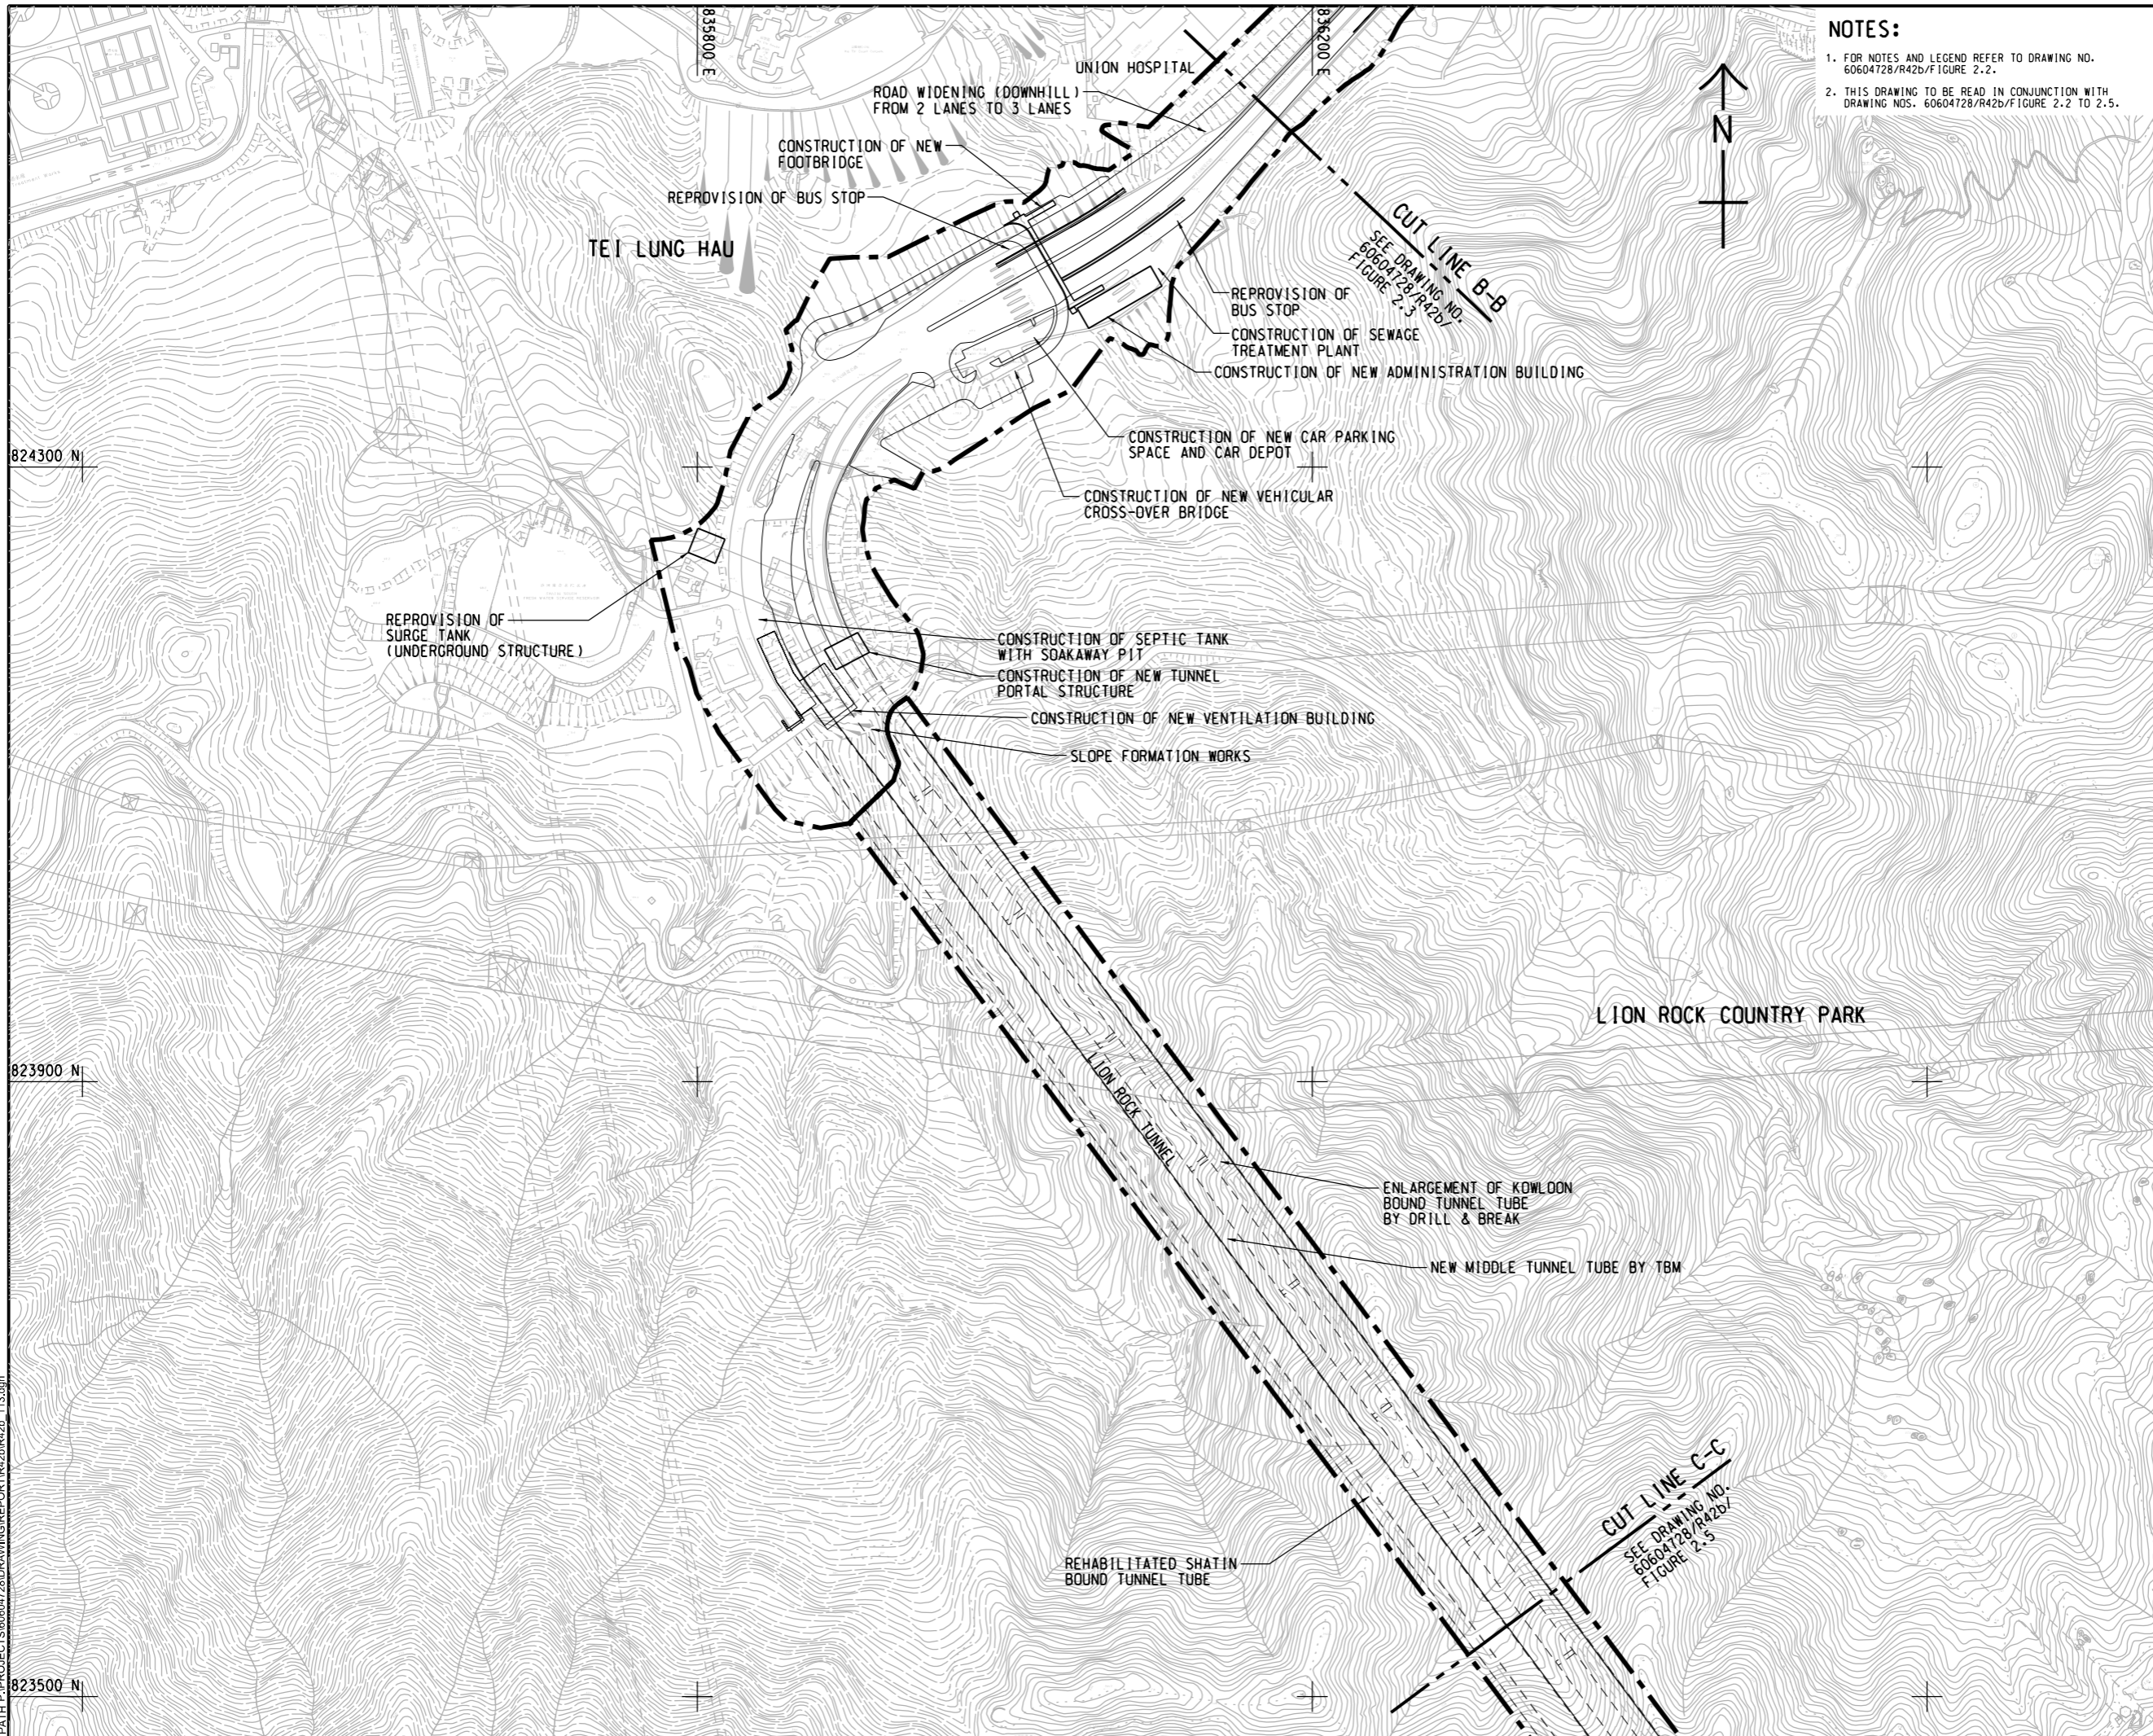

- NOTES:**
1. FOR NOTES AND LEGEND REFER TO DRAWING NO. 60604728/R42b/Figure 2.2.
 2. THIS DRAWING TO BE READ IN CONJUNCTION WITH DRAWING NOS. 60604728/R42b/Figure 2.2 TO 2.5.



PROJECT
 項目
IMPROVEMENT OF LION ROCK TUNNEL - INVESTIGATION

CLIENT
 業主
 **路政署**
HIGHWAYS DEPARTMENT

CONSULTANT
 顧問公司
 AECOM Asia Company Ltd.
 www.aecom.com

SUB-CONSULTANTS
 分判工程師/顧問公司

ISSUE/REVISION
 修訂


IR	DATE	DESCRIPTION	CHK.
修訂	日期	修訂內容	核對

STATUS
 狀態

SCALE
 比例尺
 A3 1 : 4000

DIMENSION UNIT
 尺寸單位
 METRES

KEY PLAN A3 1 : 20000
 索引圖

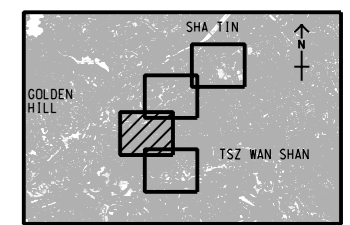

PROJECT NO.
 項目編號
 60604728

AGREEMENT NO.
 協議編號
 CE 48/2018(HY)

SHEET TITLE
 圖紙名稱
 GENERAL LAYOUT

SHEET NUMBER
 圖紙編號
 60604728/R42b/FIGURE 2.4

This drawing has been prepared for the use of AECOM's client. It may not be used, modified, reproduced or relied upon by third parties, except as agreed by AECOM or as required by law. AECOM accepts no responsibility, and disclaims any liability whatsoever, for any part, that uses or relies on this drawing without AECOM's express written consent. All measurements must be obtained from the stated dimensions.