


ISO A1 594mm x 841mm
Approved:
Checked:
Designer:
Project Management Initials:

6/10/2022
P:\PROJECTS\60604728\DRAWING\REPORT\N42b\N42b_130.dgn
Plot File by: ZHACHC2

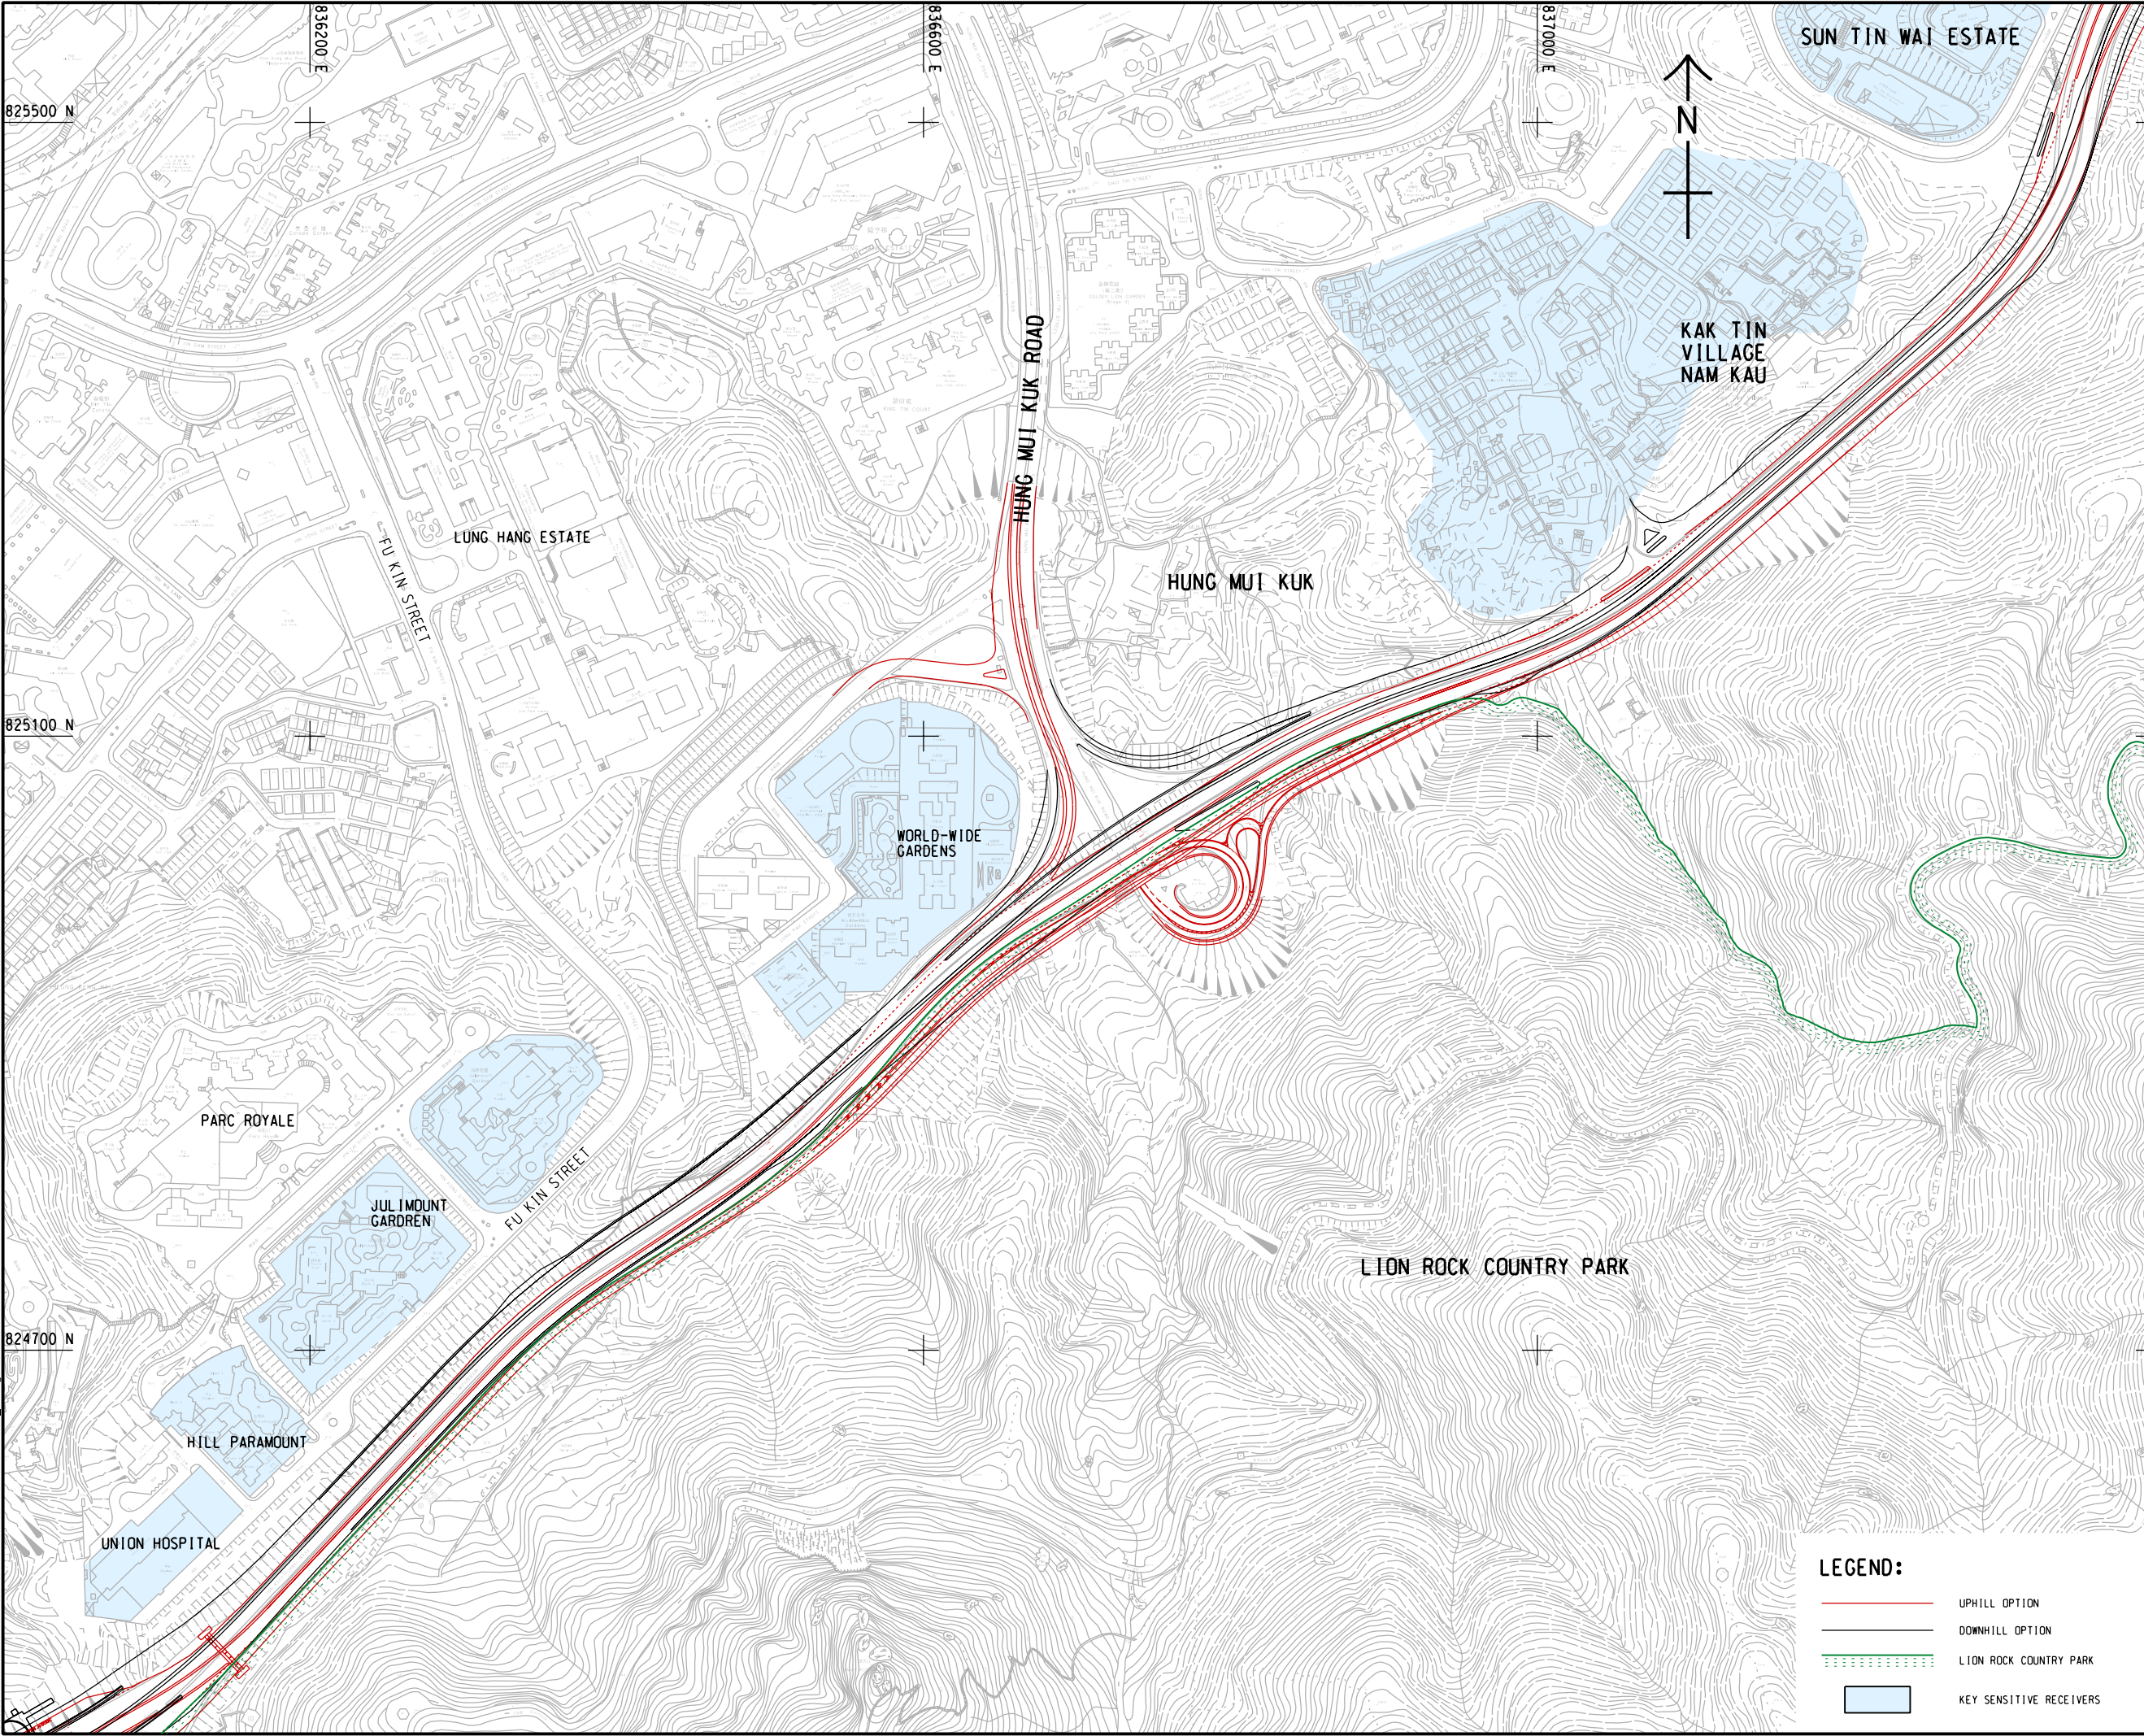

LEGEND:

- UPHILL OPTION
- DOWNHILL OPTION
- LION ROCK COUNTRY PARK
- KEY SENSITIVE RECEIVERS

PROJECT
項目

IMPROVEMENT OF
LION ROCK TUNNEL -
INVESTIGATION

路政署
HIGHWAYS
DEPARTMENT

CONSULTANT
顧問公司

AECOM Asia Company Ltd.
www.aecom.com

SUB-CONSULTANTS
分判工程師/公司

ISSUE/REVISION
修訂

I/R 修訂	DATE 日期	DESCRIPTION 修改/描述	CHK. 校核

STATUS
狀況

SCALE
比例

DIMENSION UNIT
尺寸單位

A3 1: 4000

METRES

KEY PLAN
小比例圖

PROJECT NO.
項目編號

AGREEMENT NO.
協議編號

60604728

CE 48/2018(HY)

SHEET TITLE
圖紙名稱

COMPARISON OF UPHILL
AND DOWNHILL OPTIONS

SHEET NUMBER
圖紙編號

60604728/R42b/FIGURE 2.10

This drawing has been prepared for the use of AECOM's client. It may not be used, modified, reproduced or relied upon by third parties, except as agreed by AECOM or as required by law. AECOM accepts no responsibility, and denies any liability whatsoever, to any party that uses or relies on this drawing without AECOM's express written consent. All measurements must be obtained from the stated dimensions.