


ISO A1 594mm x 841mm
Approved:
Checked:
Designed:
Project Management Initials:
2022/7/16
PLOT FILE BY: TANGSHU
PLOT FILE: P:\PROJECTS\60604728\DRAWING\REPORT\42b\42b_126.dgn

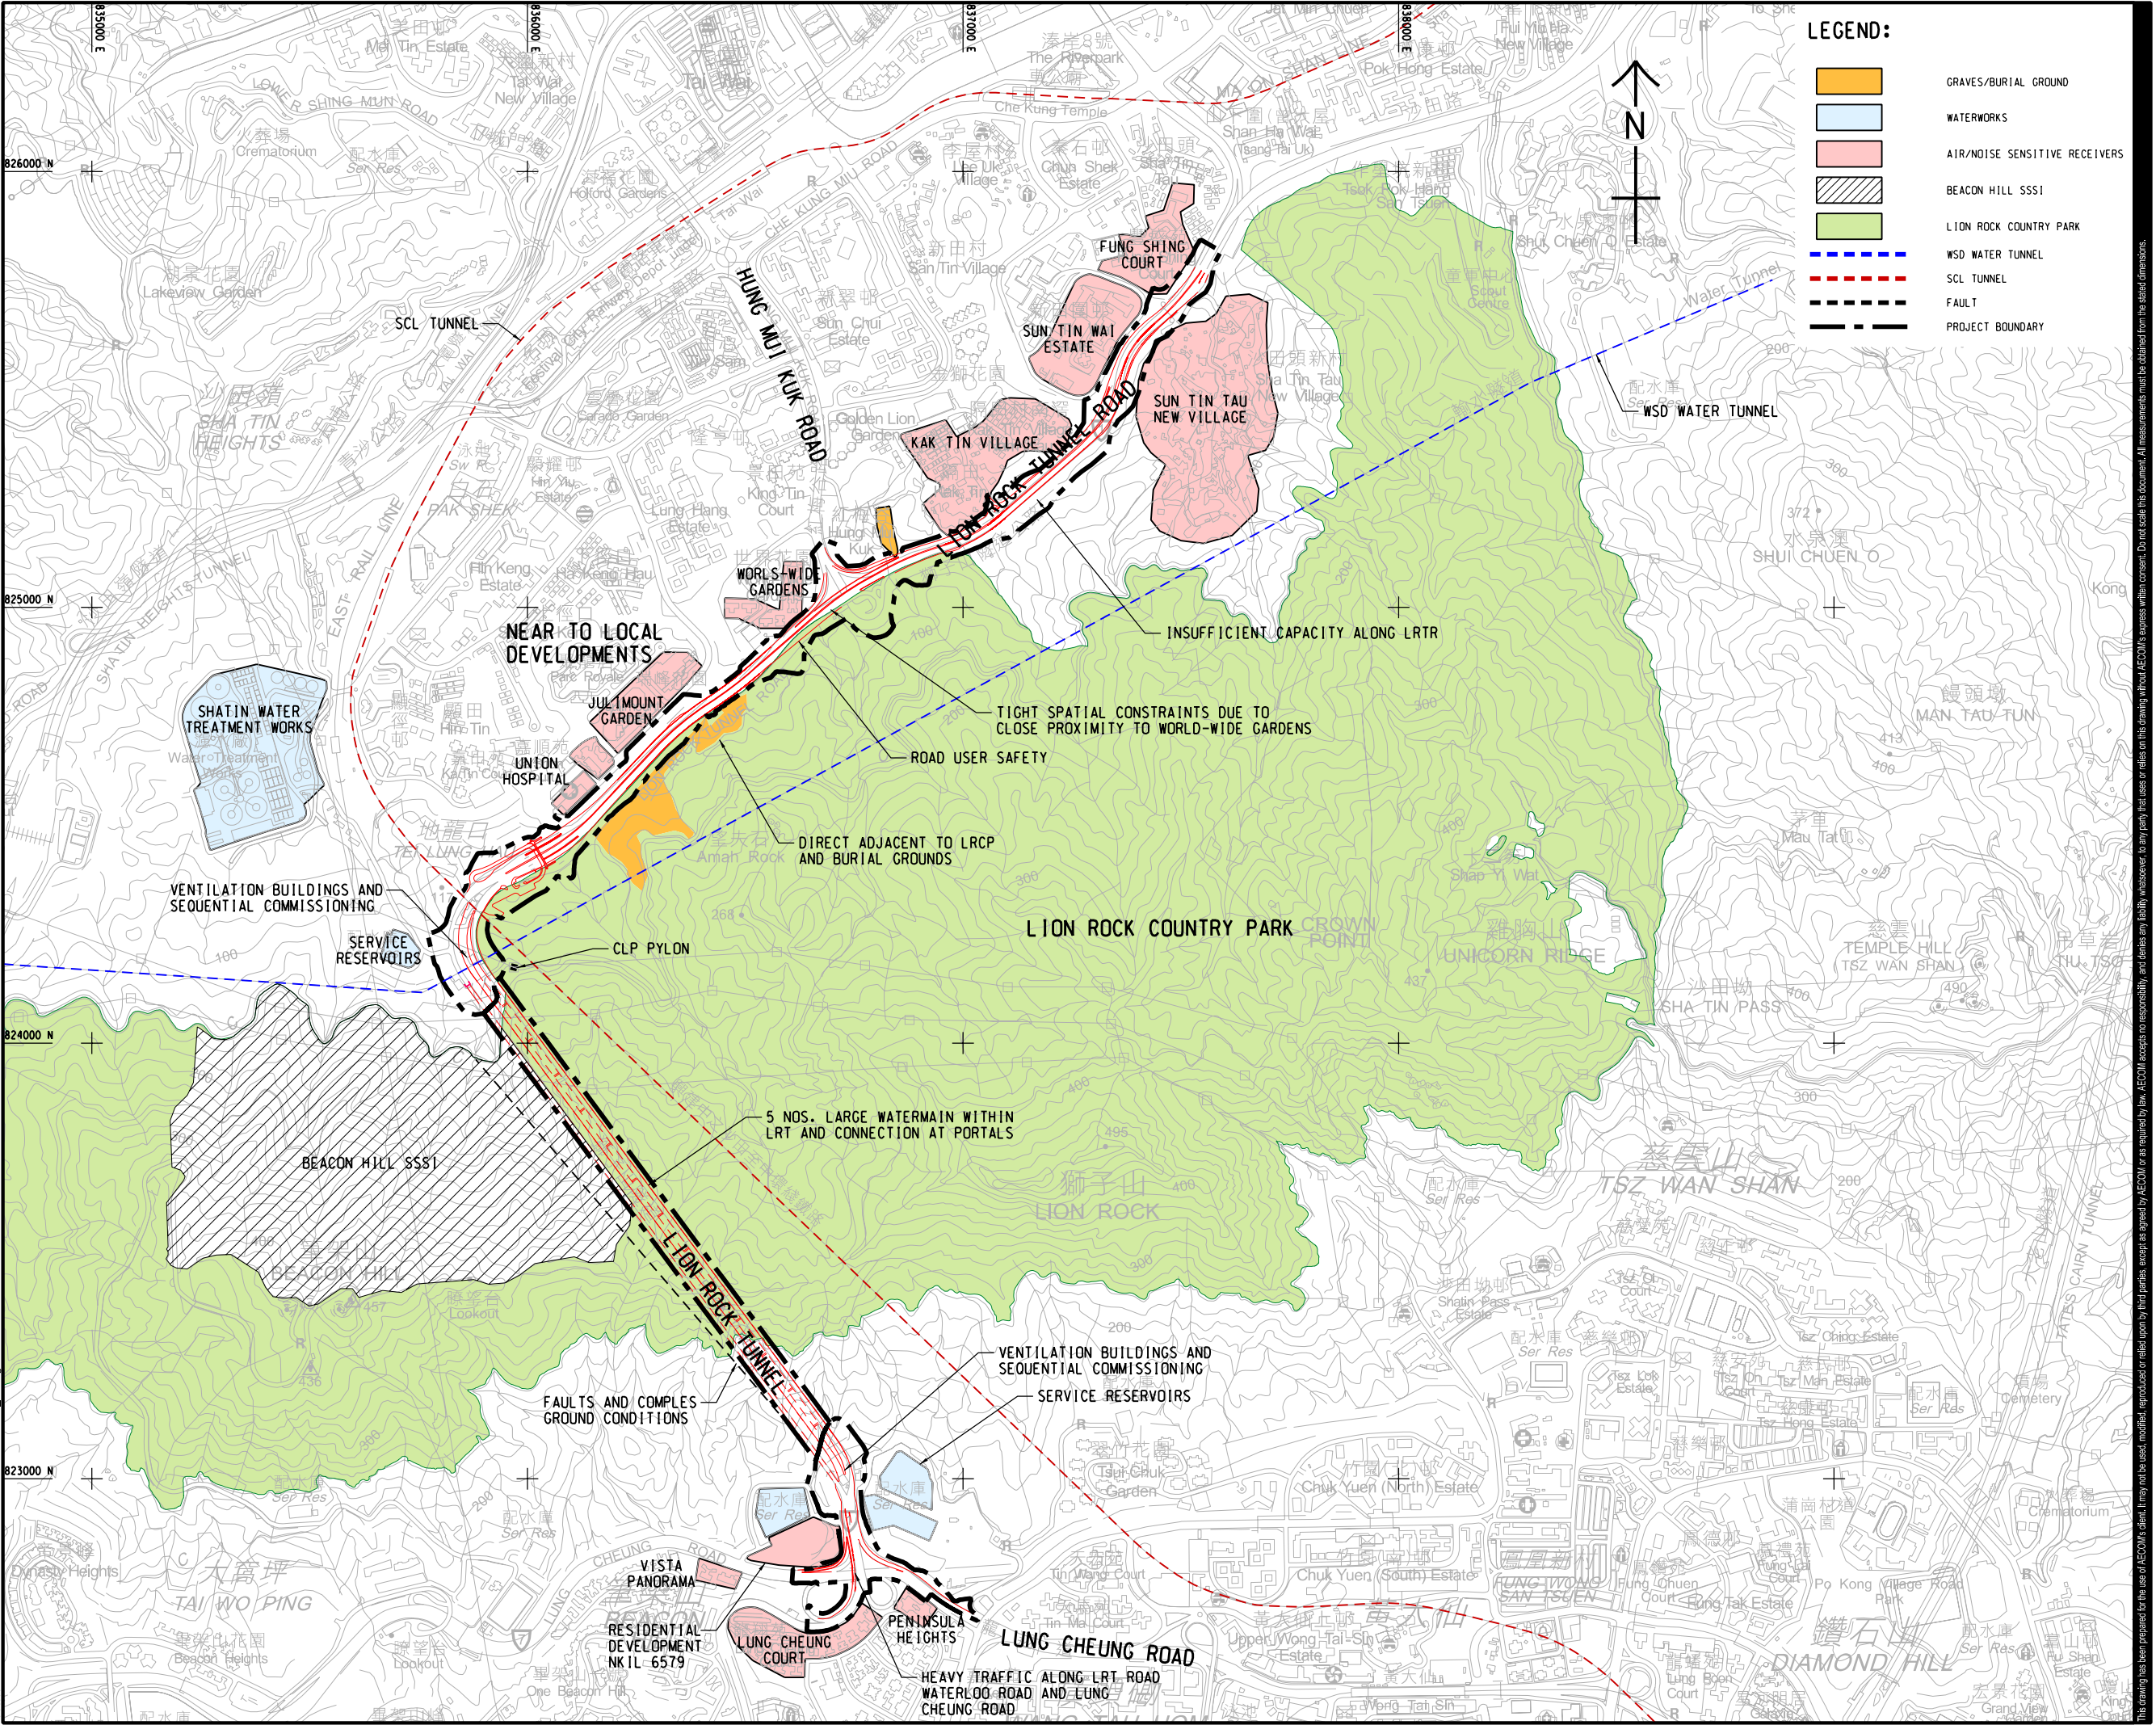

PROJECT
項目

IMPROVEMENT OF LION ROCK TUNNEL - INVESTIGATION

CLIENT
業主

路政署
HIGHWAYS
DEPARTMENT

CONSULTANT
顧問公司

AECOM Asia Company Ltd.
www.aecom.com

SUB-CONSULTANTS
外判工程顧問公司

ISSUE/REVISION
設計

I/R	DATE	DESCRIPTION	CHK.

STATUS
狀態

SCALE
比例

A3 1 : 14000

DIMENSION UNIT
圖樣單位

METRES

KEY PLAN
小圖網

PROJECT NO.
設計編號

60604728

AGREEMENT NO.
協議編號

CE 48/2018(HY)

SHEET TITLE
圖紙名稱

SITE CONSTRAINTS IN THE VICINITY
OF THE PROJECT

SHEET NUMBER
圖紙編號

60604728/R42b/FIGURE 2.11