


ISO A1 594mm x 841mm
Approved:
Checked:
Designed:
Project Management Initials:
Plot File by:
PATH

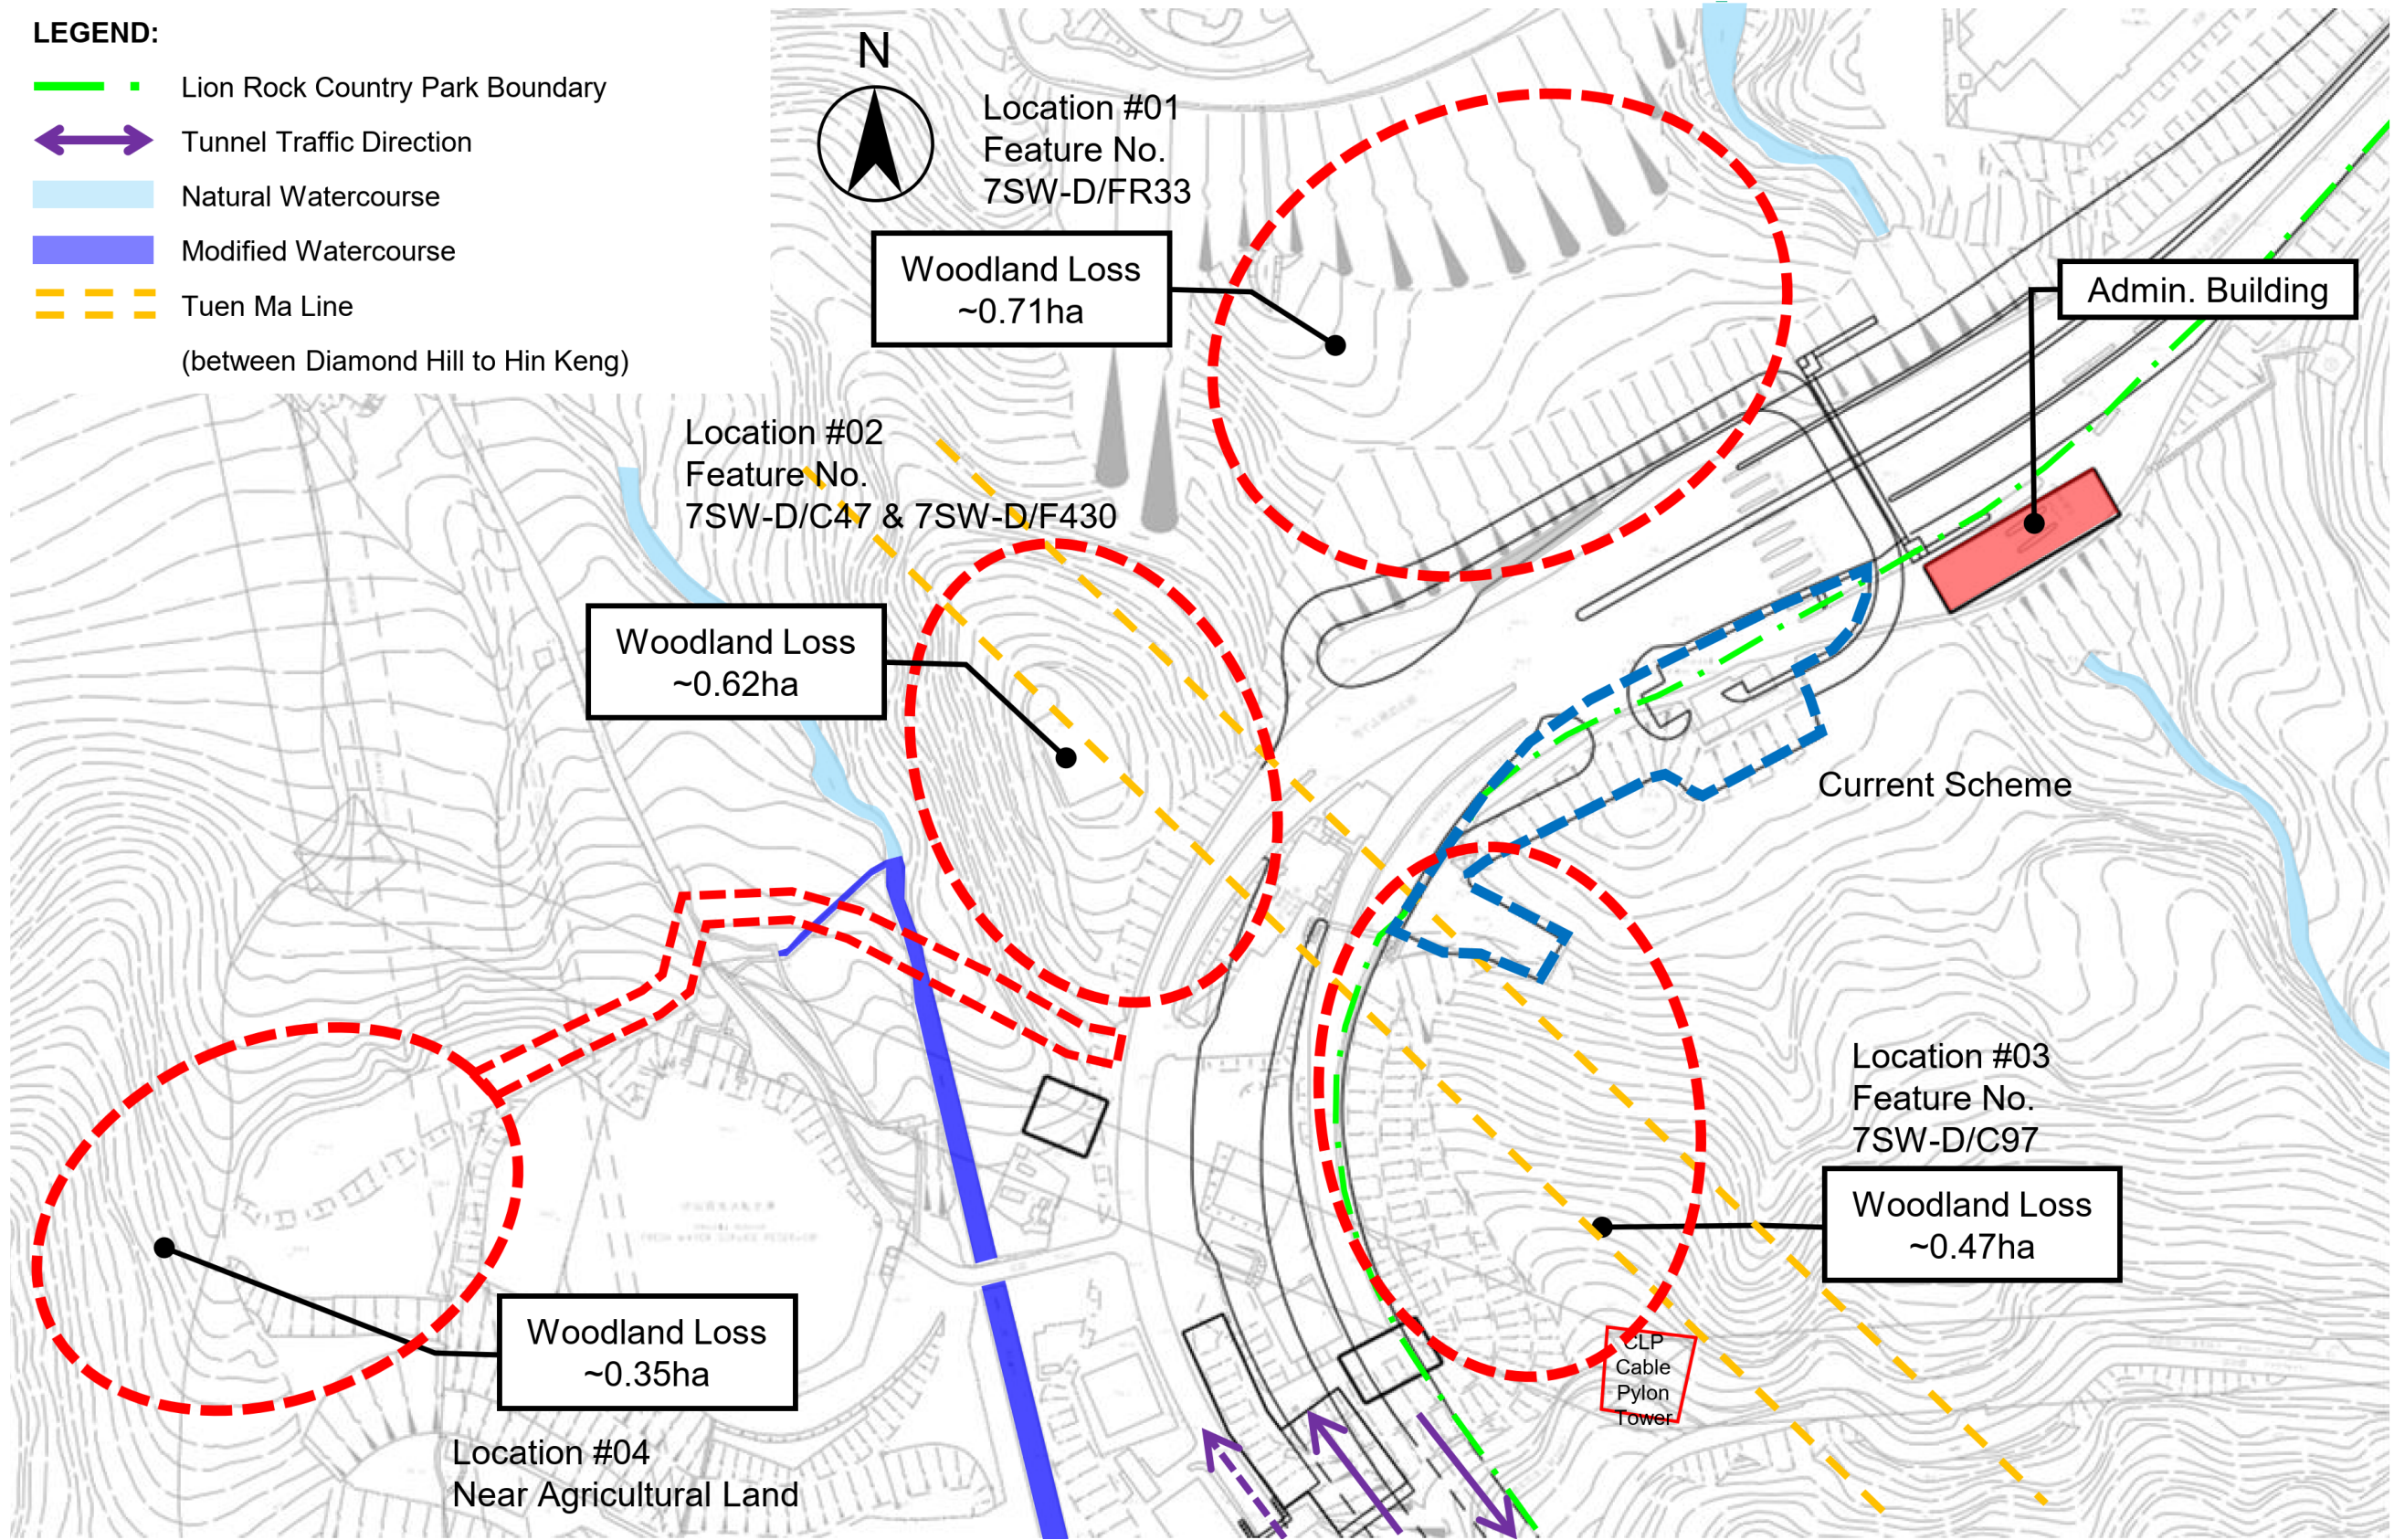

- LEGEND:**
- Lion Rock Country Park Boundary
 - Tunnel Traffic Direction
 - Natural Watercourse
 - Modified Watercourse
 - Tuen Ma Line
(between Diamond Hill to Hin Keng)

AECOM

PROJECT
項目

IMPROVEMENT OF
LION ROCK TUNNEL -
INVESTIGATION

CLIENT
業主

路政署
HIGHWAYS
DEPARTMENT

CONSULTANT
顧問公司

AECOM Asia Company Ltd.
www.aecom.com

SUB-CONSULTANTS
分判工程師/公司

ISSUE/REVISION
設計

I/R 修訂	DATE 日期	DESCRIPTION 修改描述	CHK. 校核

STATUS
現狀

SCALE
比例

DIMENSION UNIT
尺寸單位

KEY PLAN
索引圖

PROJECT NO.
項目編號

60604728

AGREEMENT NO.
協議編號

CE 48/2018(HY)

SHEET TITLE
圖紙名稱

ALTERNATIVE LOCATION OF CAR
PARK

SHEET NUMBER
圖紙編號

60604728/R42b/FIGURE 2.14

This drawing has been prepared for the use of AECOM's client. It may not be used, modified, reproduced or relied upon by third parties, except as agreed by AECOM or as required by law. AECOM accepts no responsibility, and denies any liability whatsoever, to any party that uses or relies on this drawing without AECOM's express written consent. Do not scale this document. All measurements must be obtained from the stated dimensions.